

PLANS
NOT
TO
SCALE

PC. 1 + 71.7 BEGIN U.S. R.W.P.
N.R.H. 253 B & 44+35.8
F.A. R 246 C
R.I. 4 + 40.2

E 1/4 NE 1/4
Dan McCugh
Goshen, Br.
Circle, Mont.
171+33.2
1885.2

NW 1/4 NW 1/4
N.P. Ry. Co.
St. Paul, Minn.
Cont. Sale to
Christian Wagner
Circle, Mont.

Leased to Frank Goodale
Circle, Mont.
6/5/35
Anna James - Quilclaim Deed
Circle, Montana
4.06 Acres
7-27-67

5 1/2
David James et al.
Circle, Mont.

Timber Bridge
& Cattle Pass

N 1/2 Bond
Kearney, Nebr.

Lot 4
NW 1/4
N.P. Ry. Co.
St. Paul, Minn.
Cont. Sale to
W. R. Parcel
Circle, Mont.


Encroachment Permit to
McCone County West 40' Sec
1 T. of R. 5 March 1957

cont. encroachment
Anna James
Circle, Montana
7-27-67 1.66 A.


Sec. 36
State of Montana

FED. ROAD DIST. NO.	STATE	FED. AID PROJ. NO.	FISCAL YEAR	SHEET NO.	TOTAL SHEETS
1	MONT.	253-B		1	4

STATE OF MONTANA
STATE HIGHWAY COMMISSION
PLAT SHOWING LAND
REQUIRED FOR RIGHT OF WAY
McCONE COUNTY
SCALE 1" = 400' MAP COMPLETED 12-21-33
DESCRIPTIONS WRITTEN BY E.O.P. DATE 12-22-33
DESCRIPTIONS CHECKED BY T.P.J. DATE 12-26-33
APPROVED BY _____ PLANS DEPT.
APPROVED BY _____ R/W ENGINEER

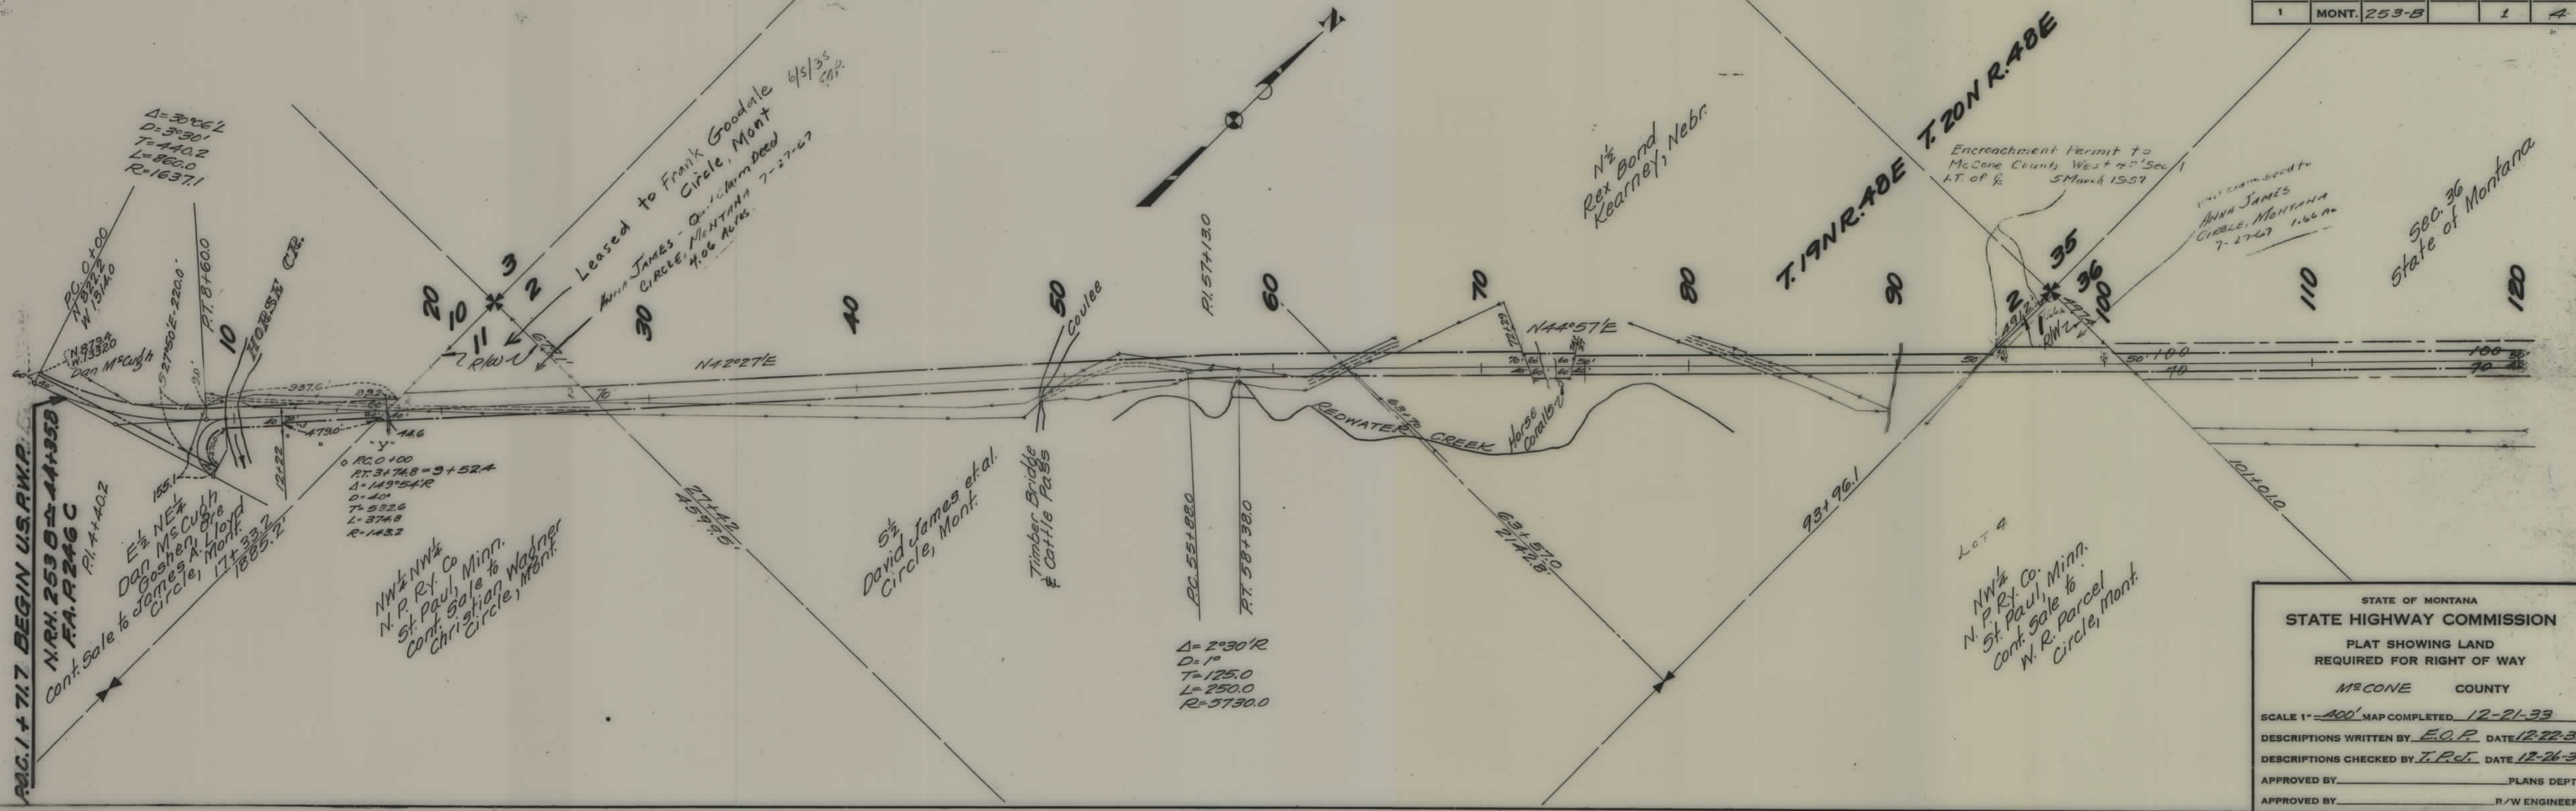


FED. ROAD DIST. NO.	STATE	FED. AID PROJ. NO.	FISCAL YEAR	SHEET NO.	TOTAL SHEETS
1	MONT.	253-B		2	4

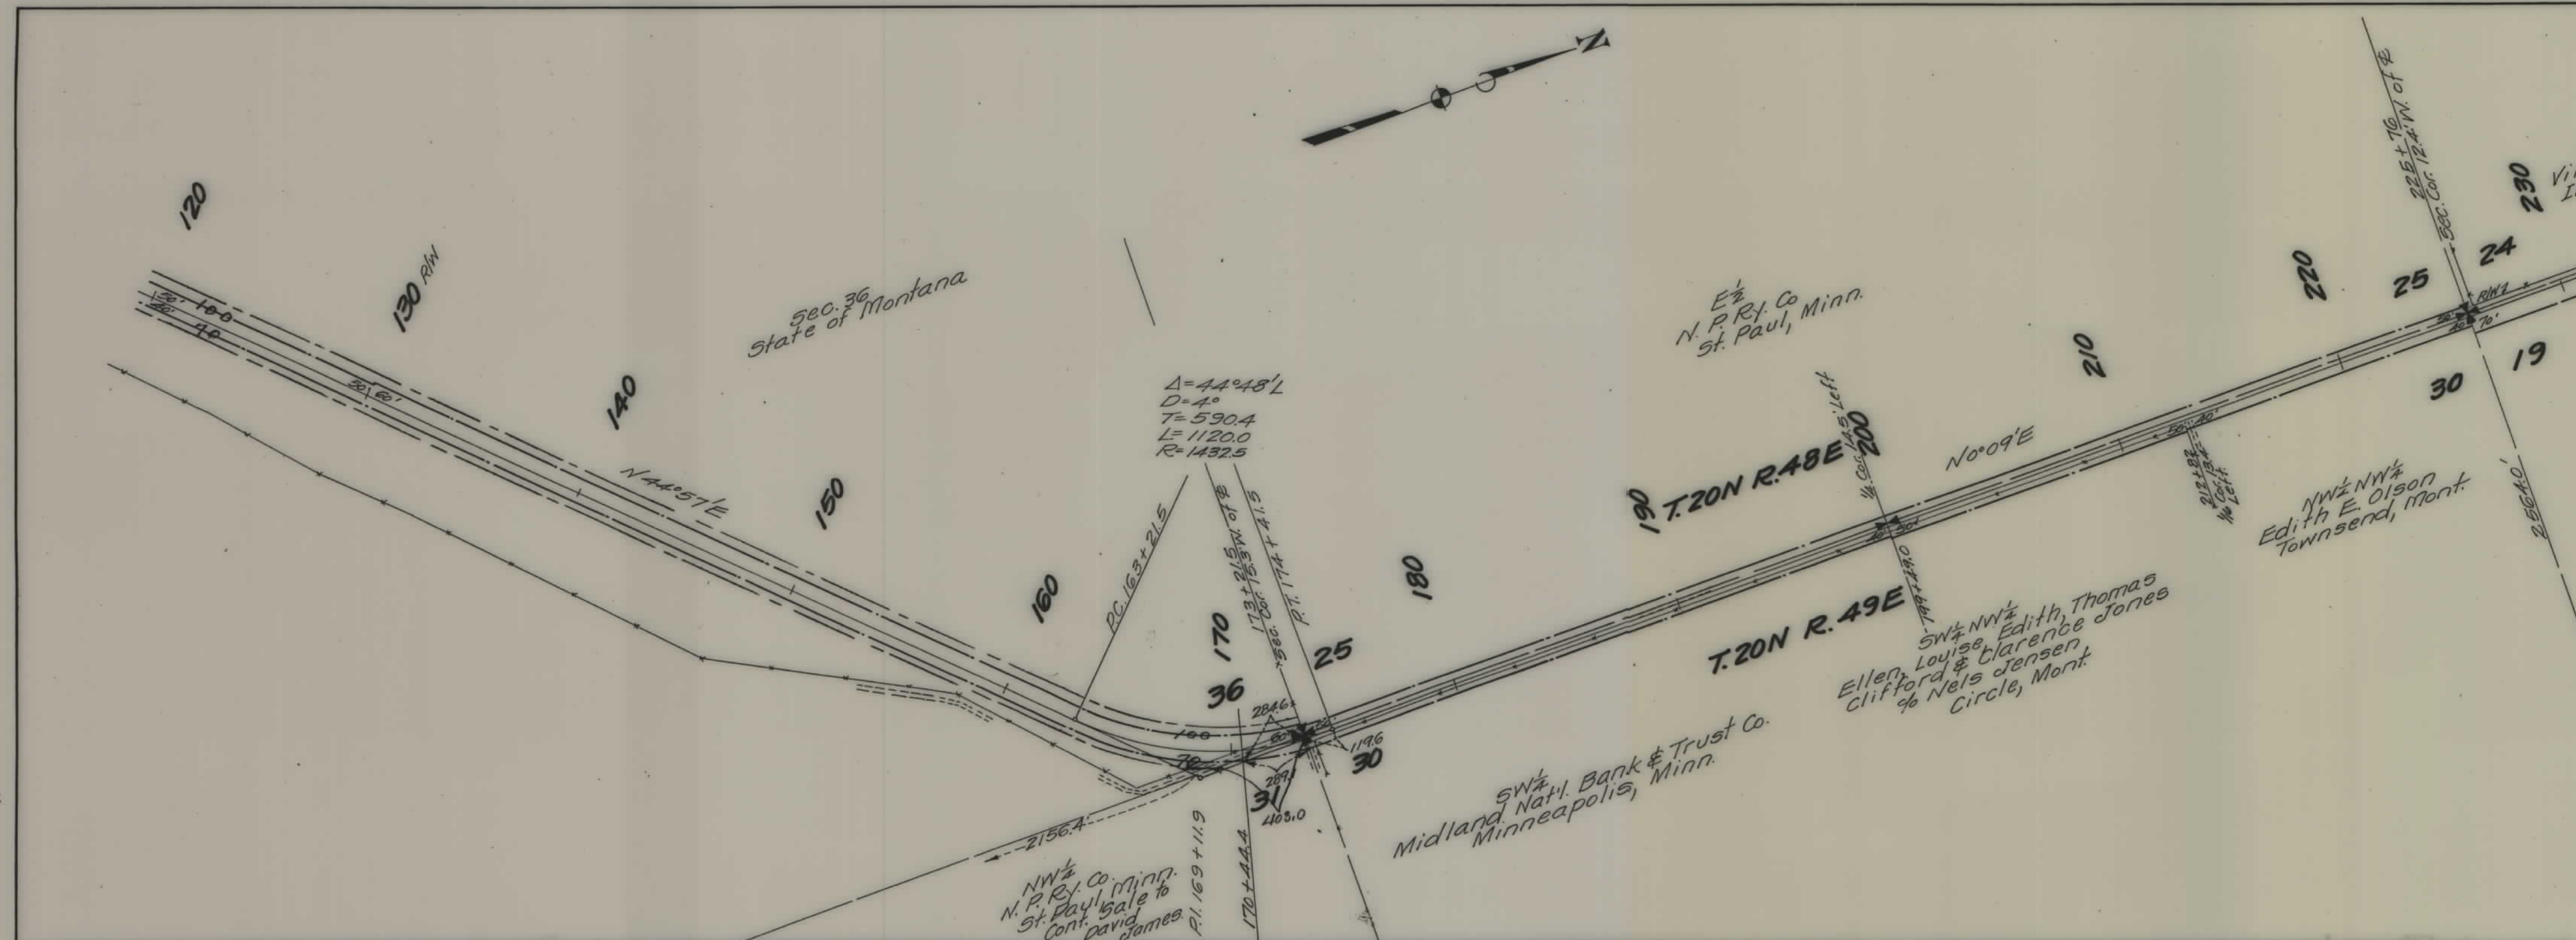

STATE OF MONTANA
 STATE HIGHWAY COMMISSION
 PLAT SHOWING LAND
 REQUIRED FOR RIGHT OF WAY
 M^{CCONE} COUNTY
 SCALE 1" = 400' MAP COMPLETED 12-21-33
 DESCRIPTIONS WRITTEN BY E.O.P. DATE 12-22-33
 DESCRIPTIONS CHECKED BY T.P.C. DATE 12-26-33
 APPROVED BY _____ PLANS DEPT.
 APPROVED BY _____ R/W ENGINEER

FED. ROAD DIST. NO.	STATE	FED. AID PROJ. NO.	FISCAL YEAR	SHEET NO.	TOTAL SHEETS
1	MONT.	253-B		3	4

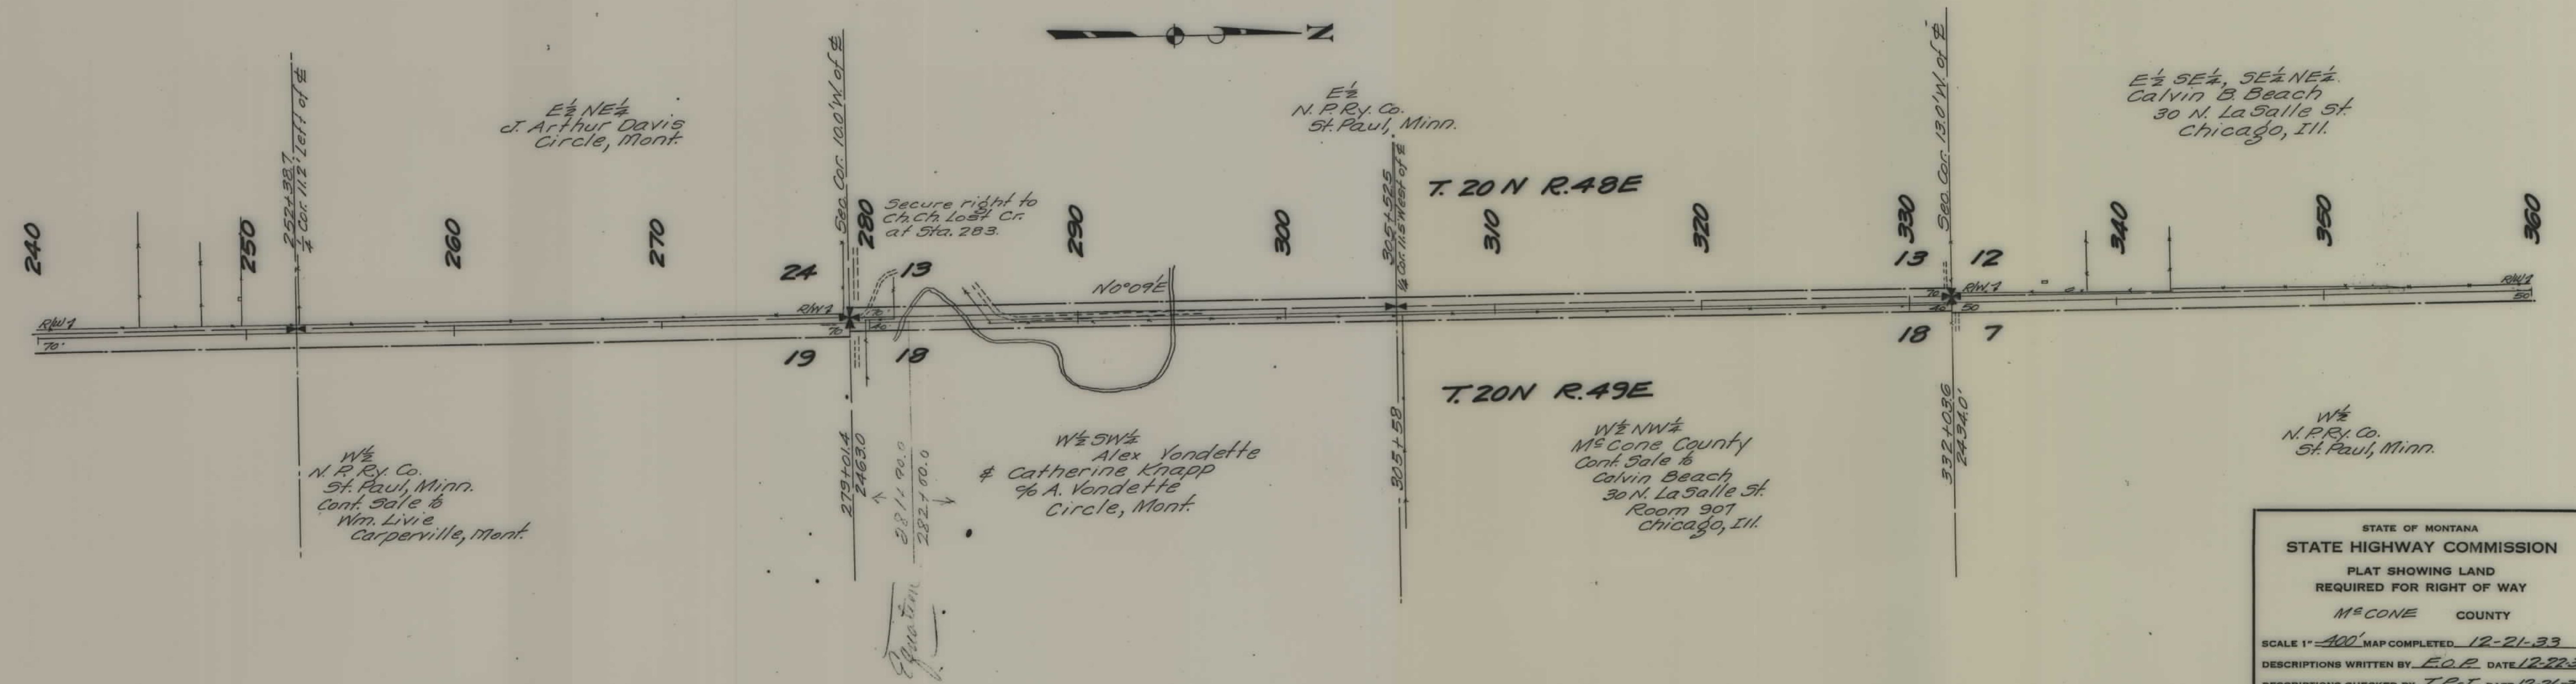

STATE OF MONTANA
 STATE HIGHWAY COMMISSION
 PLAT SHOWING LAND
 REQUIRED FOR RIGHT OF WAY
 MC CONE COUNTY
 SCALE 1" = 400' MAP COMPLETED 12-21-33
 DESCRIPTIONS WRITTEN BY E.O.P. DATE 12-22-33
 DESCRIPTIONS CHECKED BY T.P.J. DATE 12-26-33
 APPROVED BY _____ PLANS DEPT.
 APPROVED BY _____ R/W ENGINEER

