
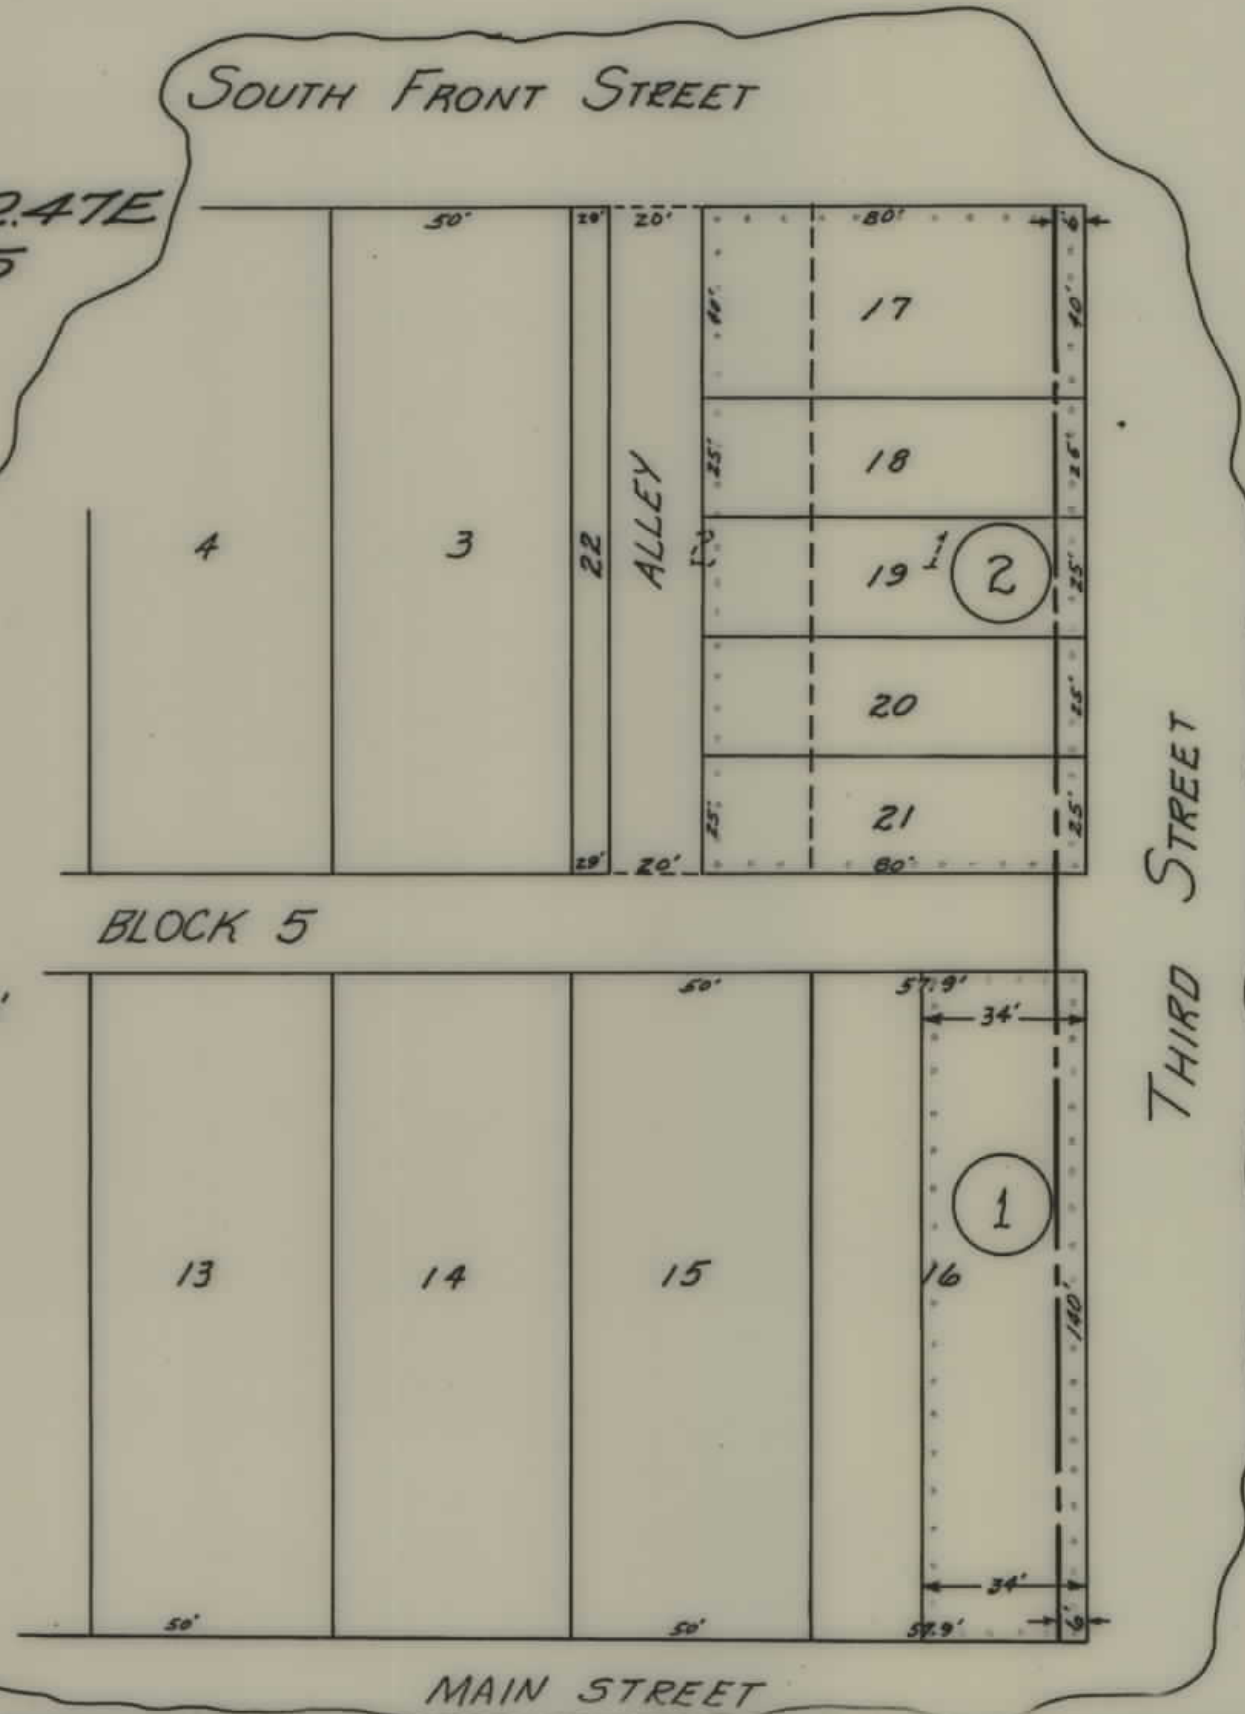
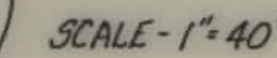
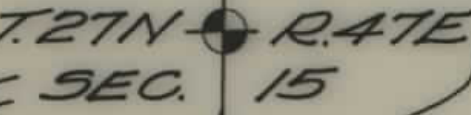



PLANS
NOT
TO
SCALE

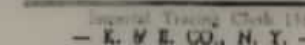

FG 253(13)


- 1 LYMAN M. CLAYTON JR. - GEORGE K. RATHER &
JAMES O. GARDEN --- WOLF POINT, MONT.
4740 SQ. FT. GROSS - 840 SQ. FT. TAKE - 3920 SQ. FT. REMAINDER
- 2 THE FIRST STATE BANK OF WOLF POINT--
WOLF POINT, MONT.
11200 SQ. FT. GROSS - 840 SQ. FT. TAKE - 10360 SQ. FT. REMAINDER

STATE OF MONTANA
STATE HIGHWAY COMMISSION
PLAT SHOWING LAND
REQUIRED FOR RIGHT OF WAY
ROOSEVELT COUNTY
SCALE 1"=200' MAP COMPLETED _____
DESCRIPTIONS WRITTEN BY _____ DATE _____
DESCRIPTIONS CHECKED BY _____ DATE _____
APPROVED BY _____ PLANS DEPT.
APPROVED BY *BPR 1/12/64-8/1/64* R/W ENGINEER

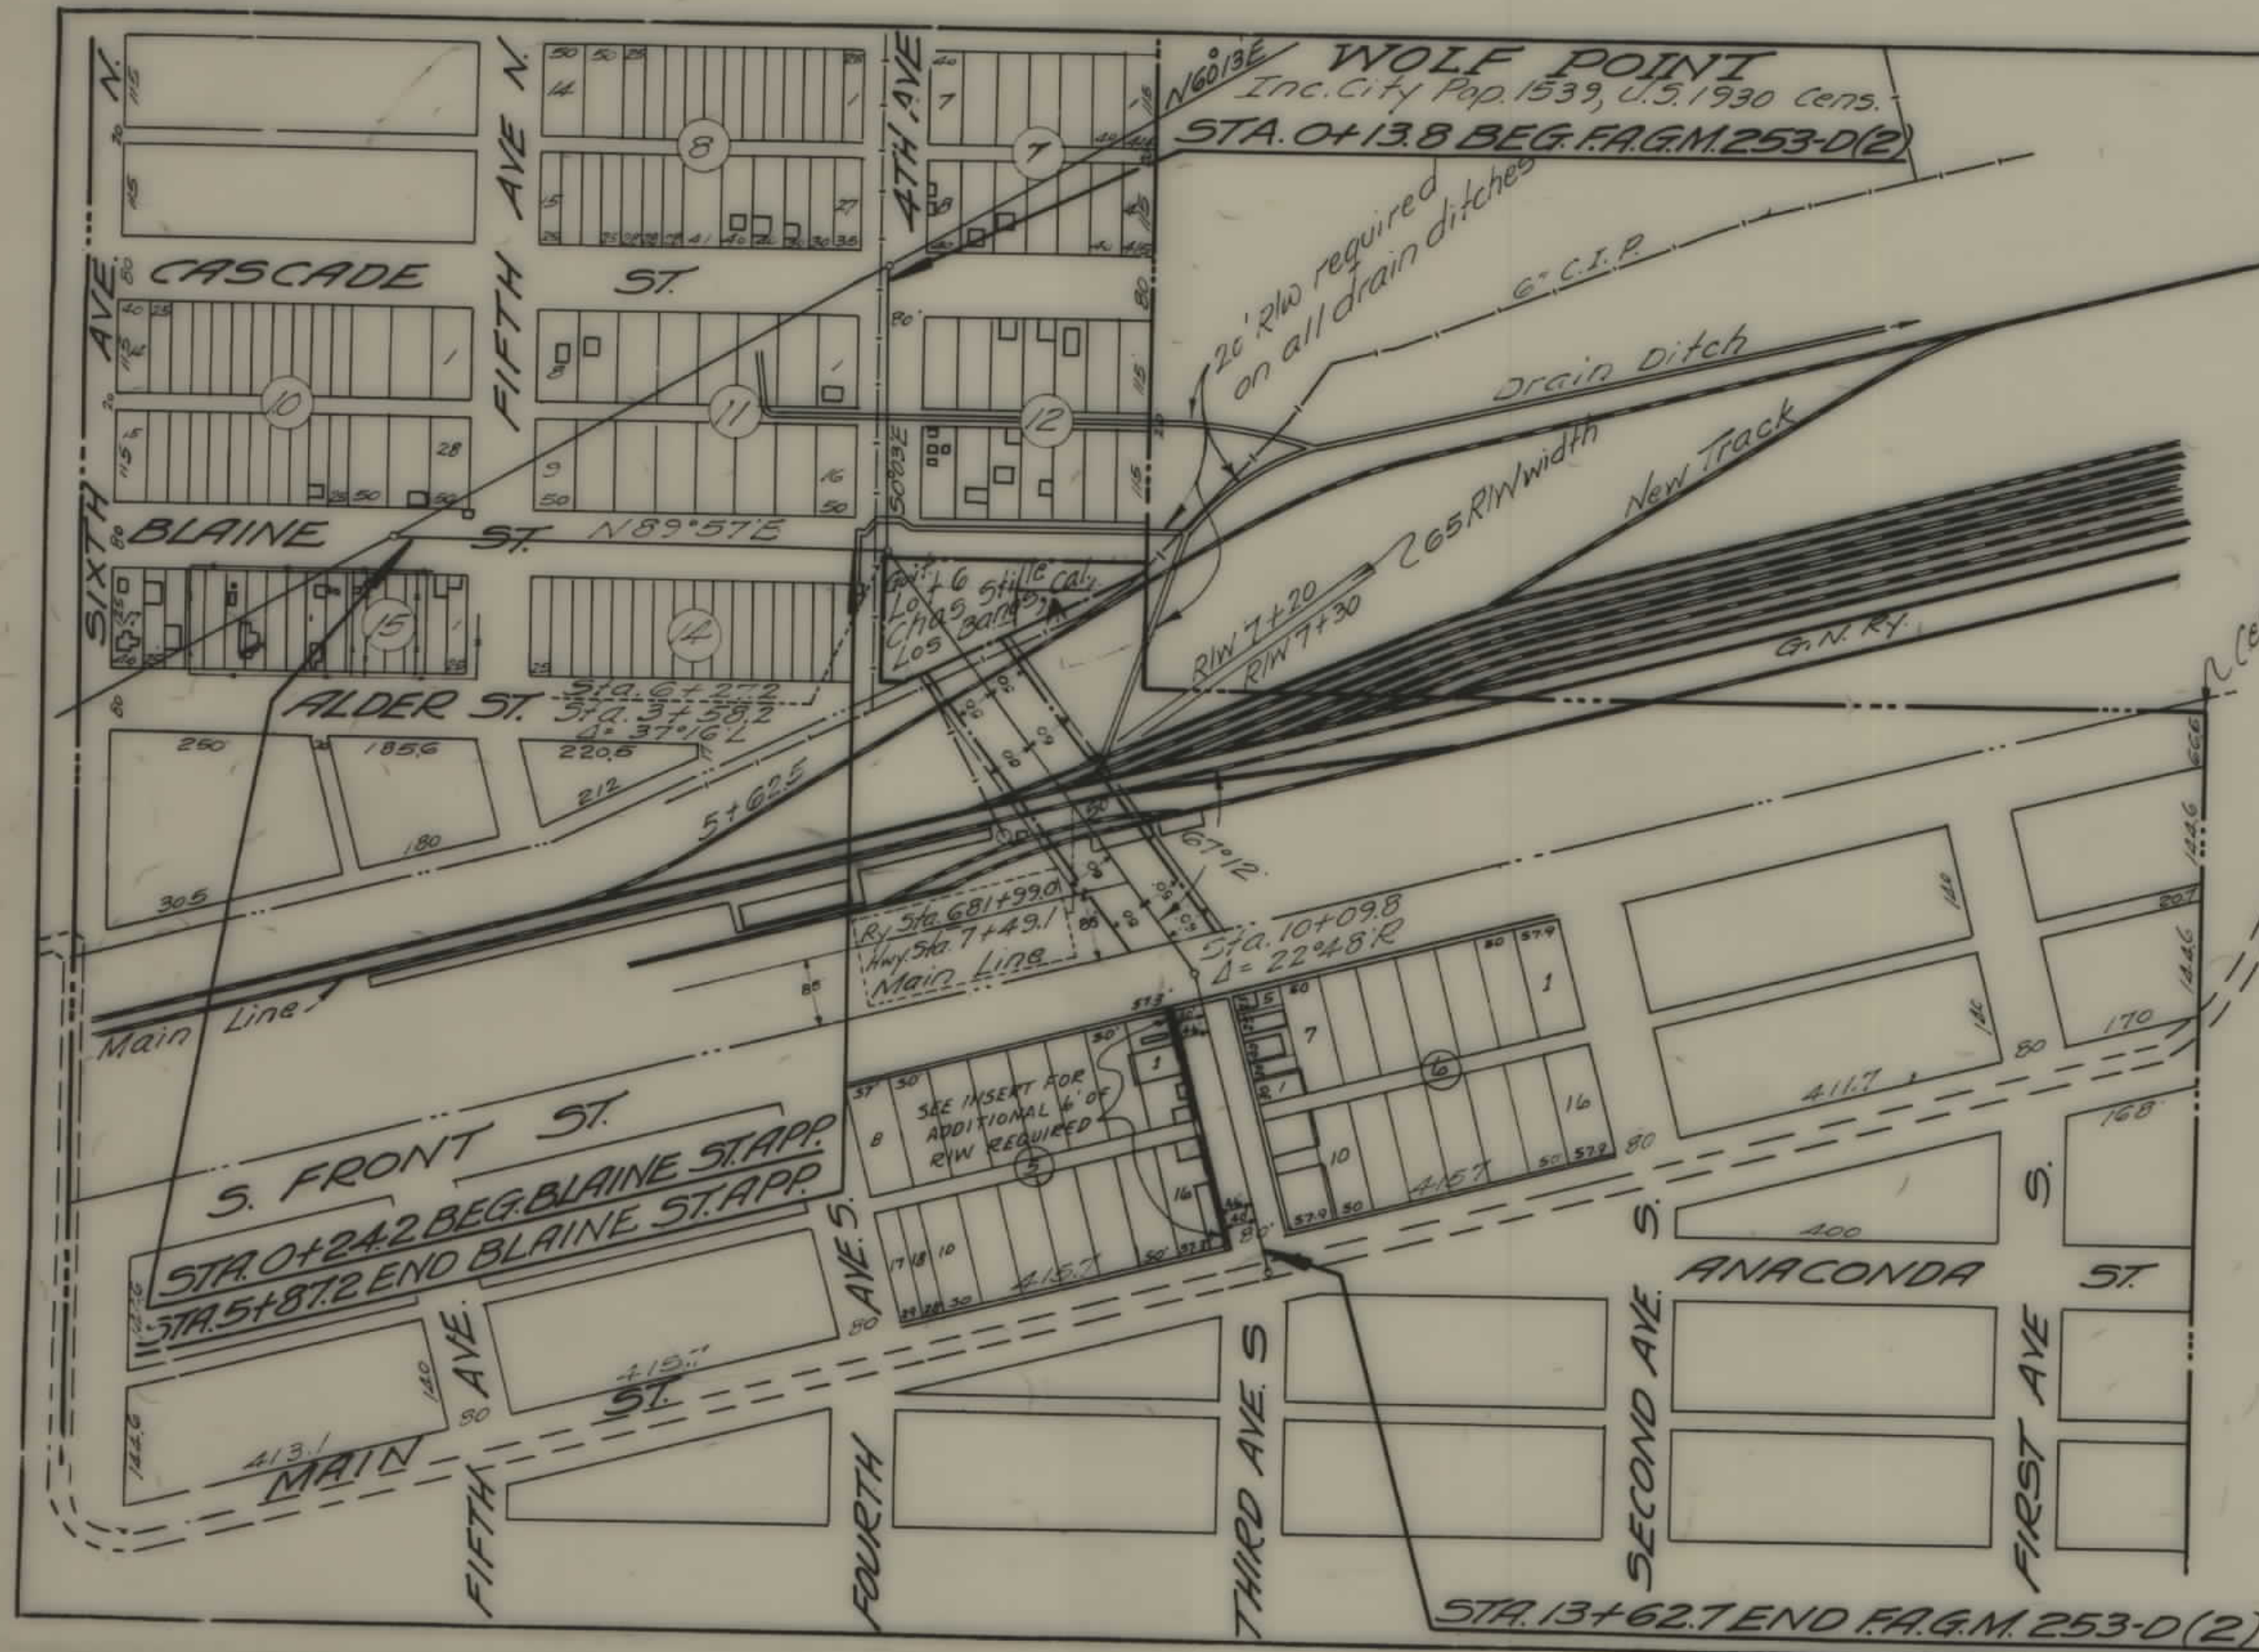


FED. ROAD DIST. NO.	STATE	FED. AID PROJ. NO.	FISCAL YEAR	SHEET NO.	TOTAL SHEETS
1	MONT.	253-D		1	1

FG 253(13)

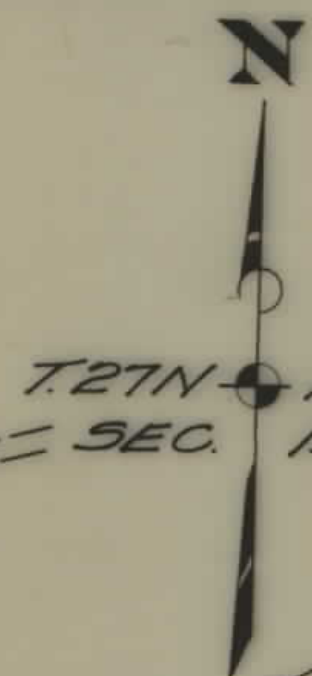

7.271N R.47E
SEC. 15

SCALE - 1" = 40'

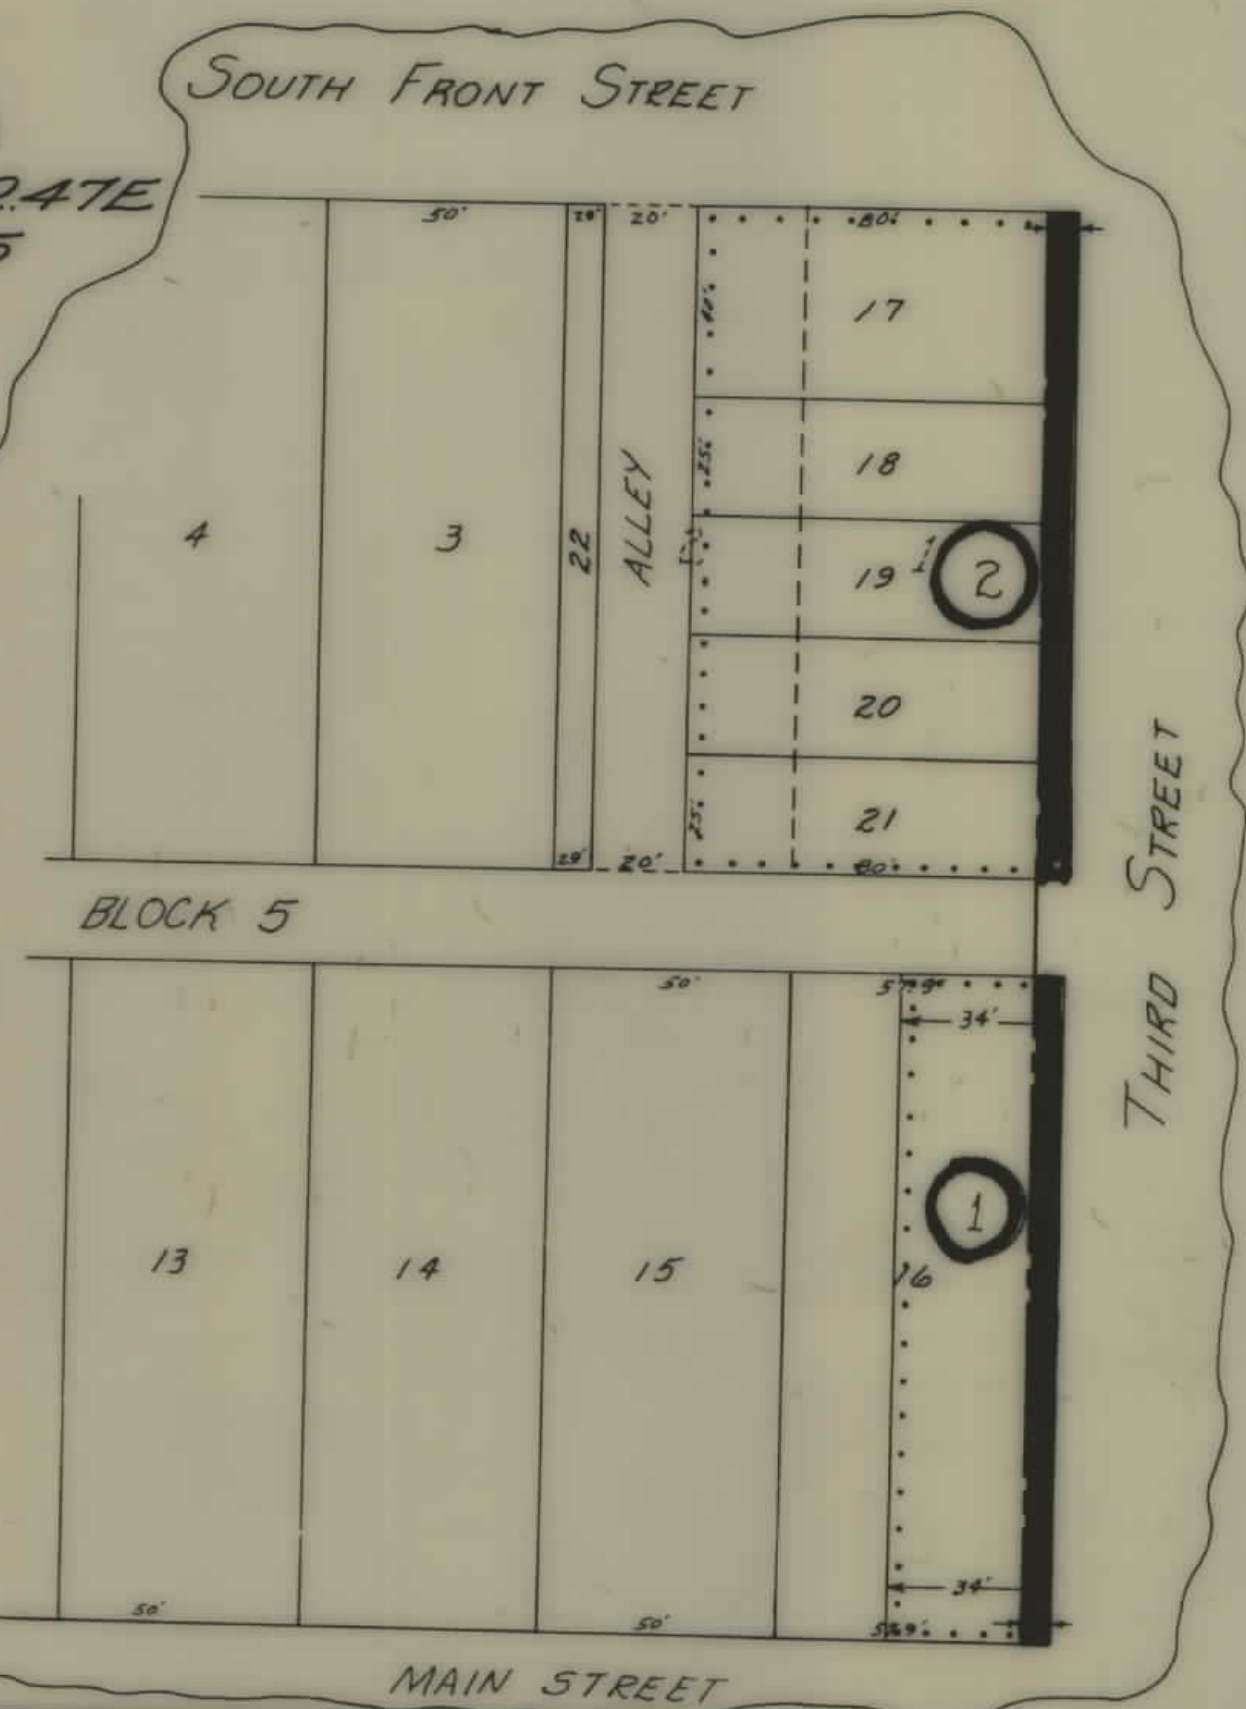

- 1 LYMAN M. CLAYTON JR. - GEORGE K. RATHER & JAMES O. GARDEN --- WOLF POINT, MONT. - 4760 SQ. FT. GROSS - 840 SQ. FT. TAKE - 3920 SQ. FT. REMAINDER
- 2 THE FIRST STATE BANK OF WOLF POINT -- WOLF POINT, MONT. - 11200 SQ. FT. GROSS - 840 SQ. FT. TAKE - 10360 SQ. FT. REMAINDER

APPROVED:
E. H. COWAN, DIVISION ENGINEER
By _____ Date AUG 12 1964
DIV. OF HIGHWAYS

STATE OF MONTANA
STATE HIGHWAY COMMISSION
PLAT SHOWING LAND
REQUIRED FOR RIGHT OF WAY
ROOSEVELT COUNTY

SCALE 1" = 200' MAP COMPLETED _____

DESCRIPTIONS WRITTEN BY _____ DATE _____

DESCRIPTIONS CHECKED BY _____ DATE _____

APPROVED BY _____ PLANS DEPT.

APPROVED BY BPR. 7/24/64-8/1/64 R.W. ENGINEER