



PLANS
NOT
TO
SCALE

FED. ROAD DIST. NO.	STATE	FED. AID PROJ. NO.	FISCAL YEAR	SHEET NO.	TOTAL SHEET
1	MONT.	253-E		1	5

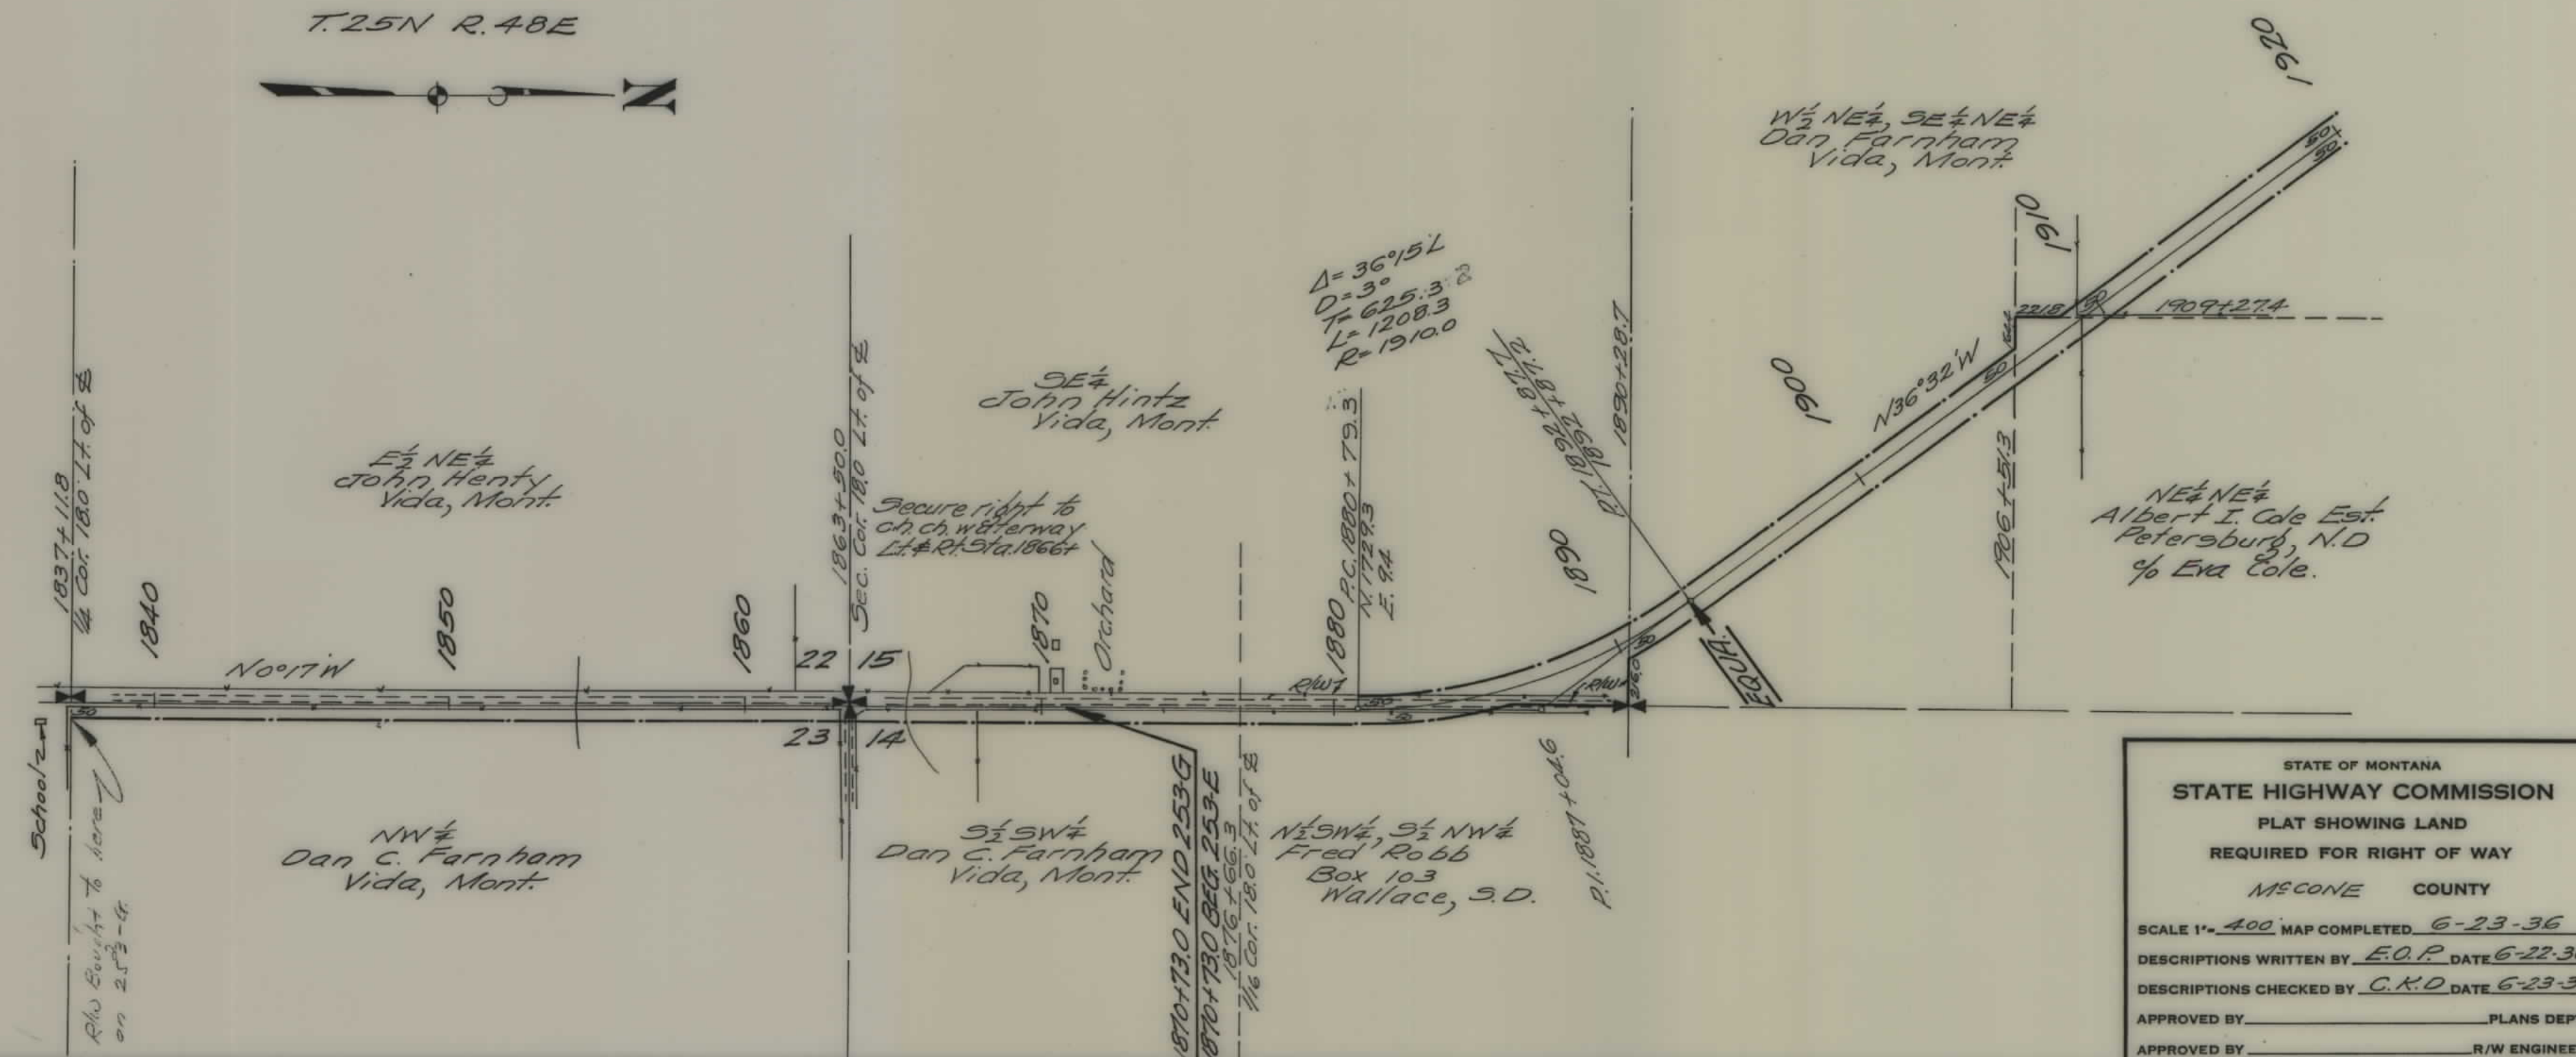

FED. ROAD DIST. NO.	STATE	FED. AID PROJ. NO.	FISCAL YEAR	SHEET NO.	TOTAL SHEETS
1	MONT.	253-E		2	5


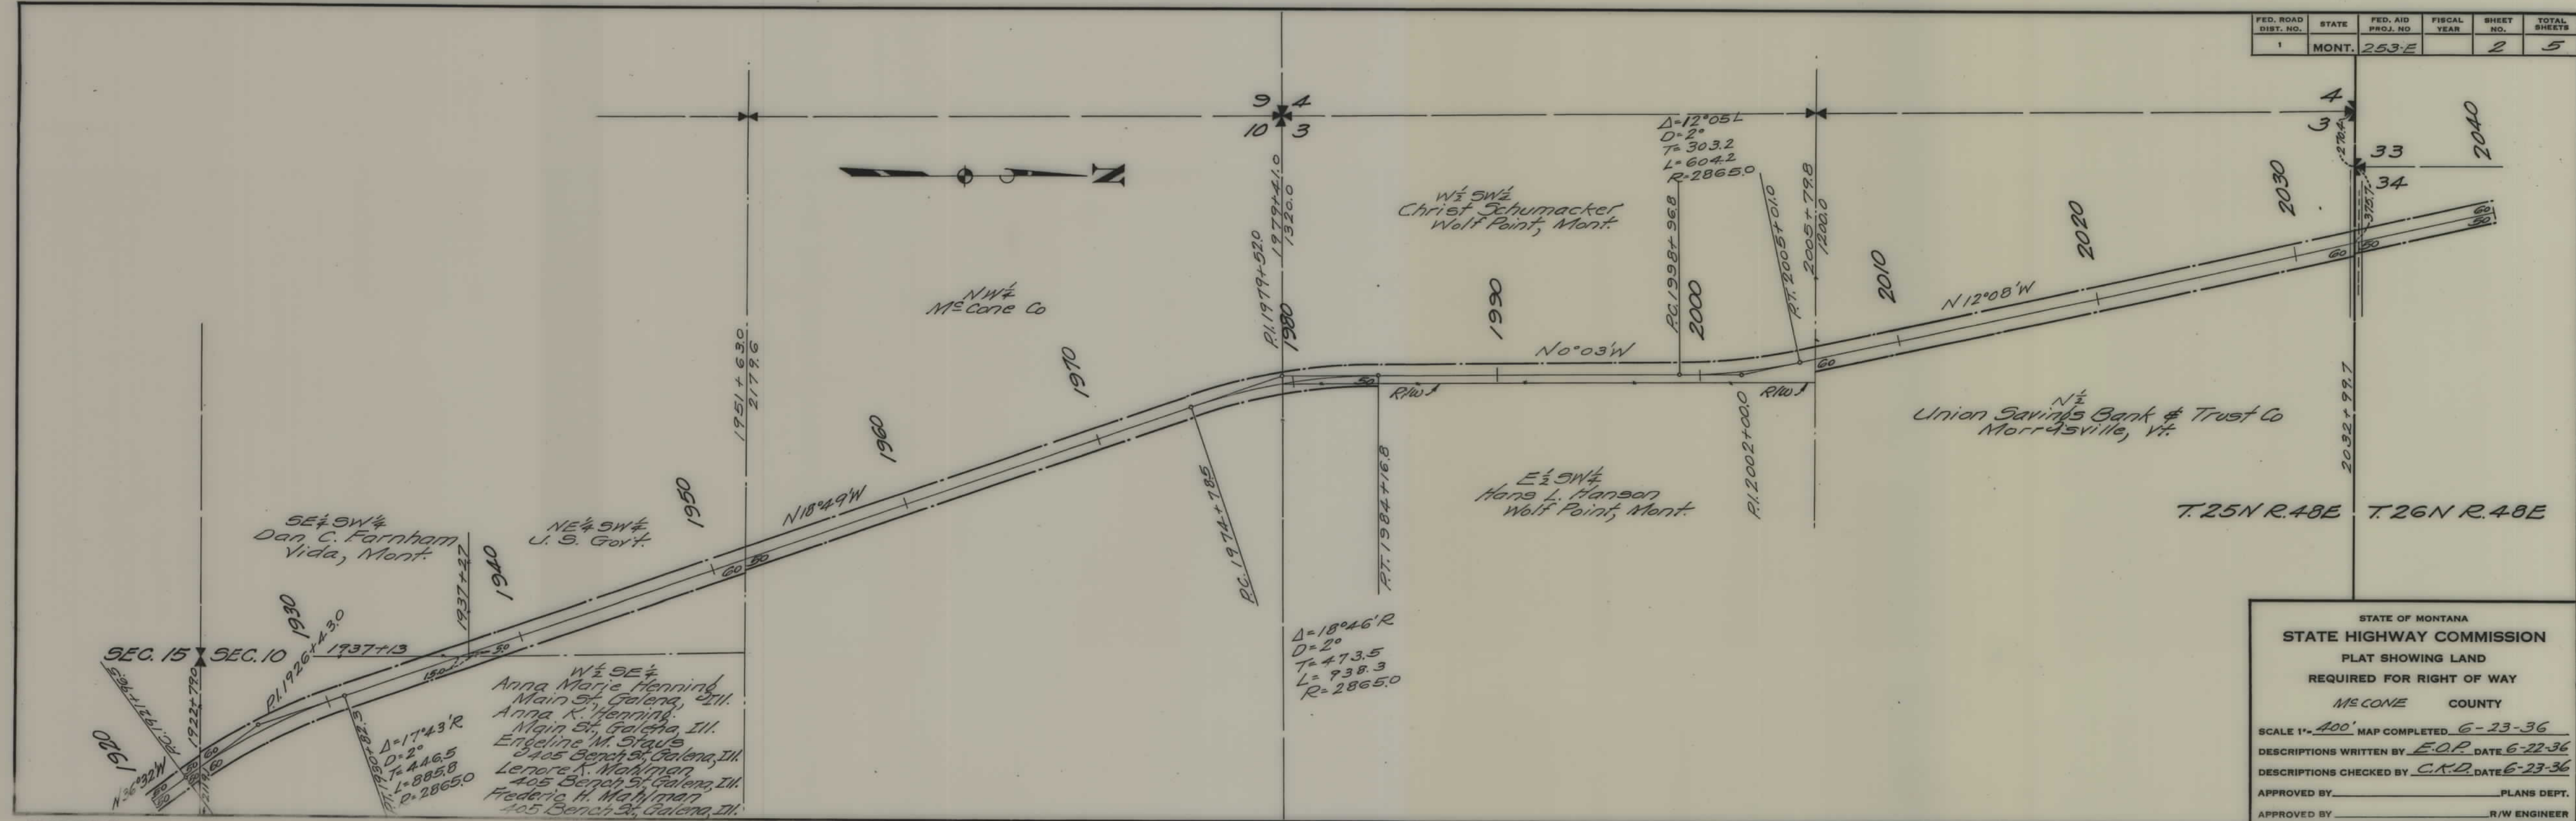


STATE OF MONTANA
STATE HIGHWAY COMMISSION
 PLAT SHOWING LAND
 REQUIRED FOR RIGHT OF WAY
 McCONE COUNTY

SCALE 1" = 400' MAP COMPLETED 6-23-36
 DESCRIPTIONS WRITTEN BY E.O.P. DATE 6-22-36
 DESCRIPTIONS CHECKED BY C.K.D. DATE 6-23-36

APPROVED BY _____ PLANS DEPT.
 APPROVED BY _____ R/W ENGINEER

FED. ROAD DIST. NO.	STATE	FED. AID PROJ. NO.	FISCAL YEAR	SHEET NO.	TOTAL SHEETS
1	MONT.	253-E		3	5

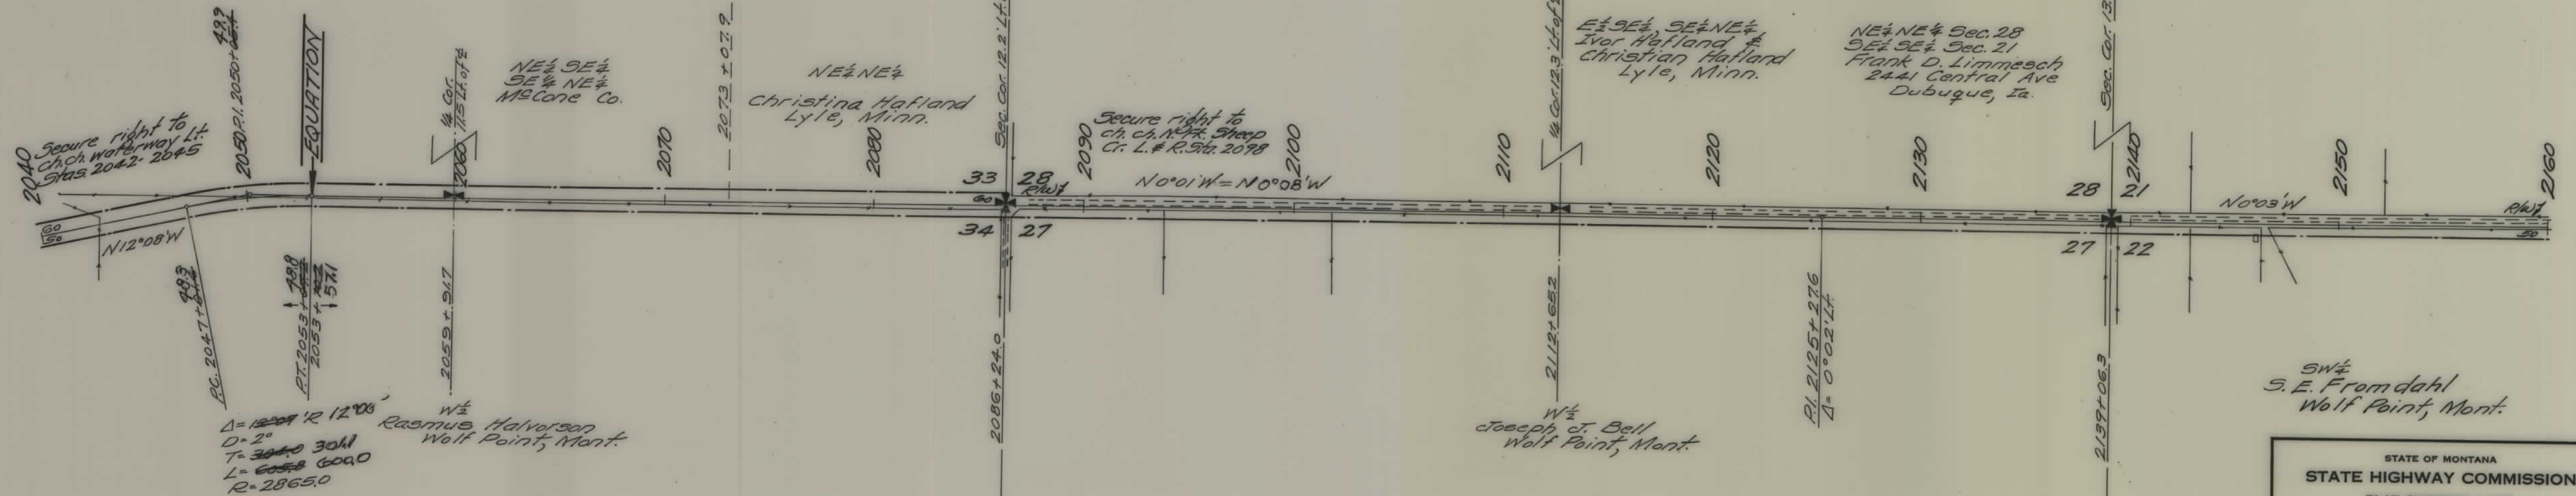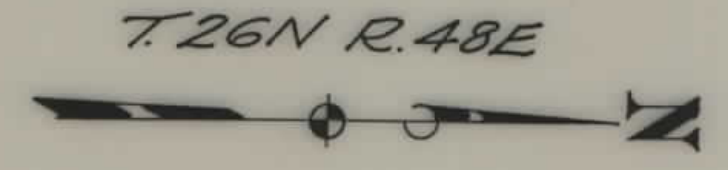


STATE OF MONTANA
 STATE HIGHWAY COMMISSION
 PLAT SHOWING LAND
 REQUIRED FOR RIGHT OF WAY
 MSCONE COUNTY

SCALE 1" = 400' MAP COMPLETED 6-23-36
 DESCRIPTIONS WRITTEN BY E.O.P. DATE 6-22-36
 DESCRIPTIONS CHECKED BY C.H.D. DATE 6-23-36
 APPROVED BY _____ PLANS DEPT.
 APPROVED BY _____ R/W ENGINEER

T.26N R.48E T.27N R.48E

FED. ROAD DIST. NO.	STATE	FED. AID PROJ. NO.	FISCAL YEAR	SHEET NO.	TOTAL SHEETS
1	MONT.	253-E		5	5

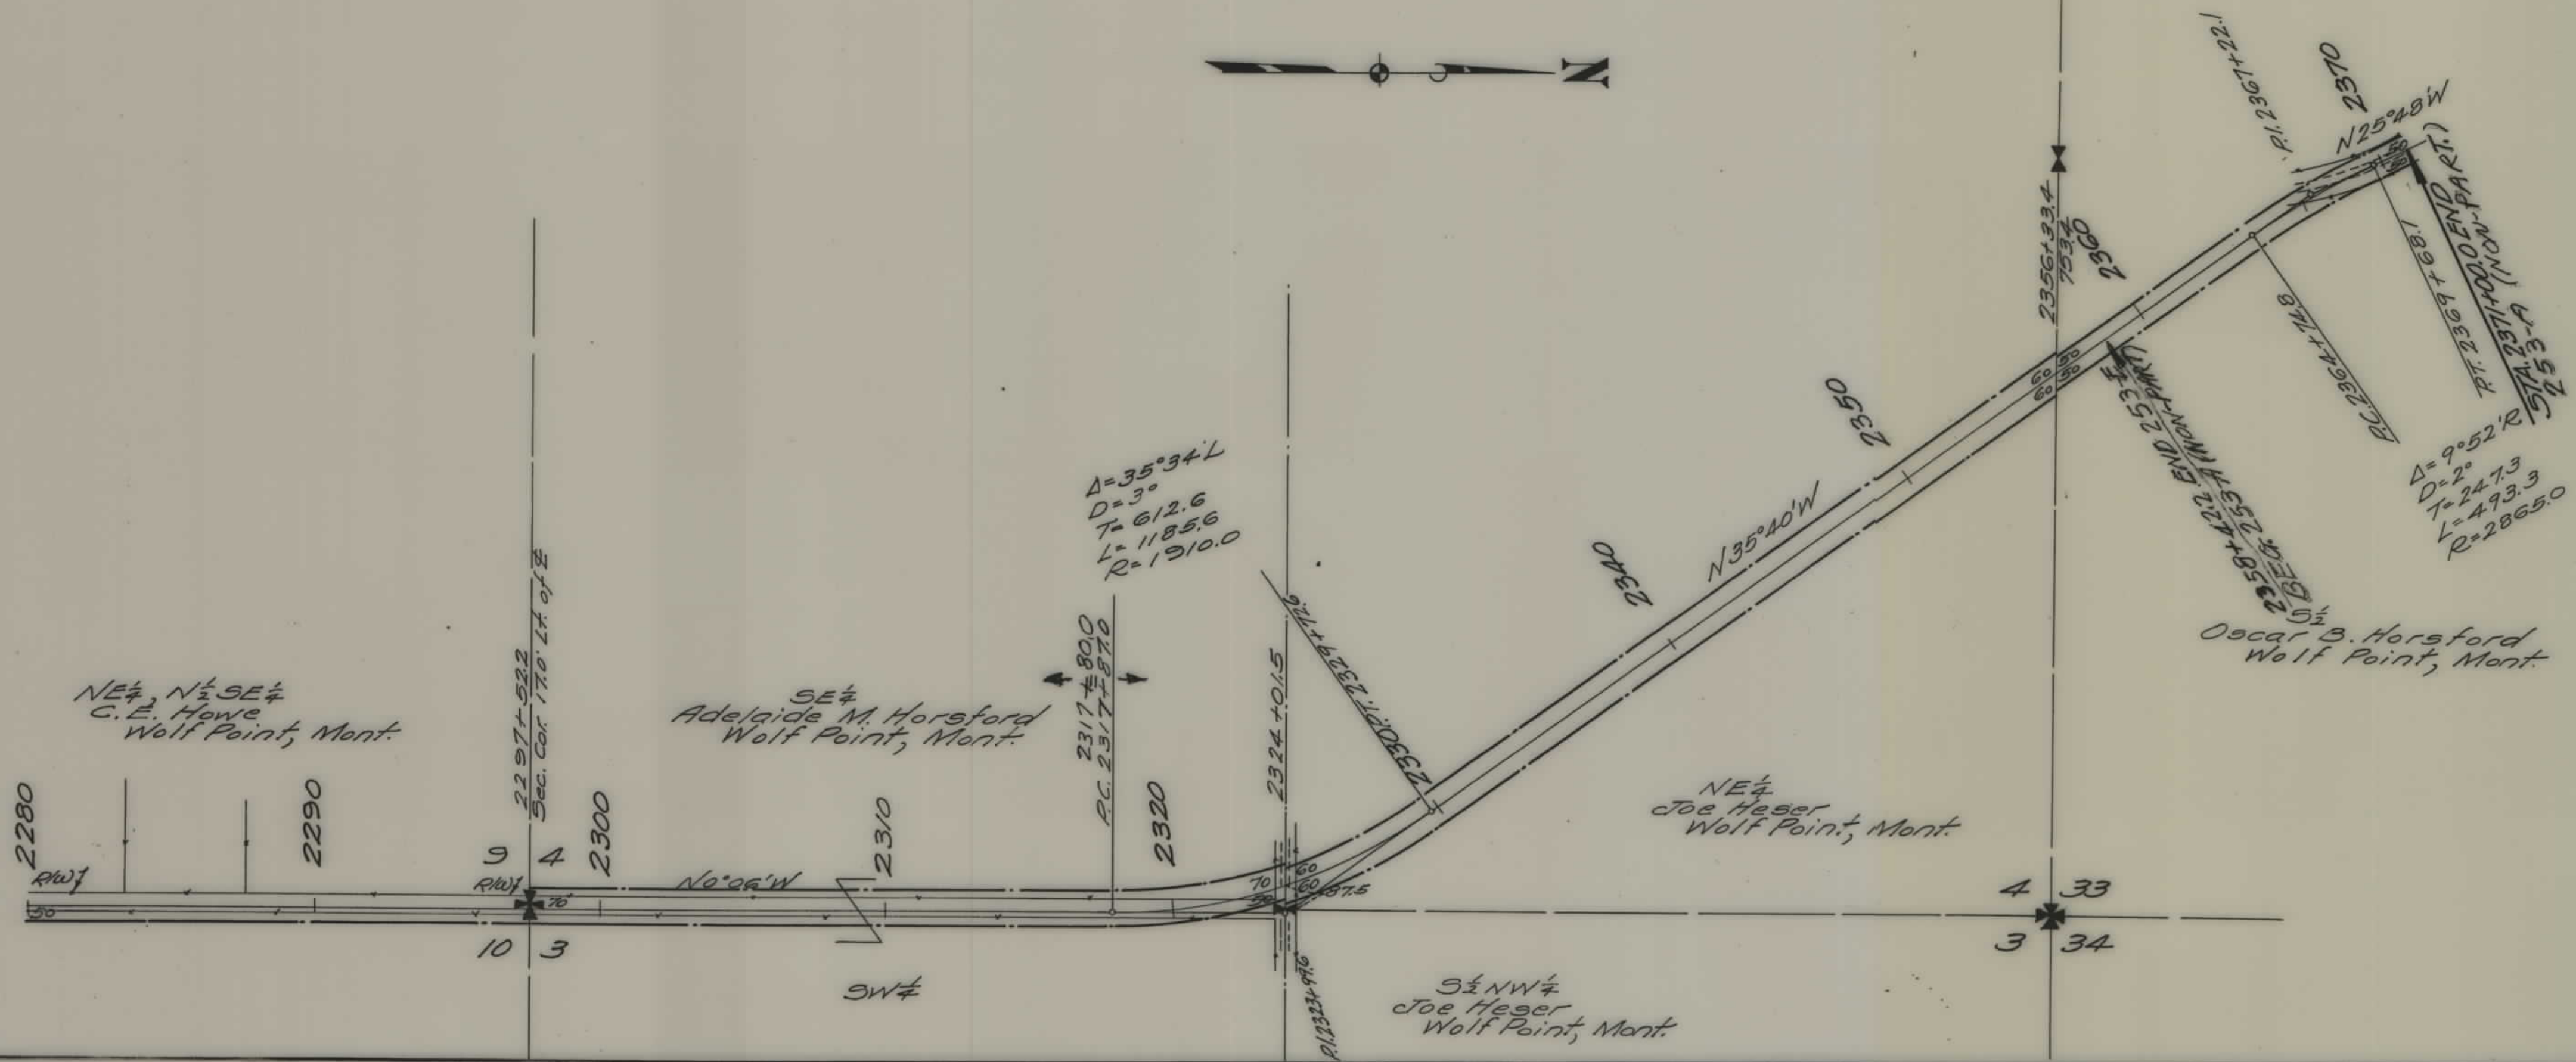

STATE OF MONTANA
STATE HIGHWAY COMMISSION
 PLAT SHOWING LAND
 REQUIRED FOR RIGHT OF WAY
 M^CONE COUNTY

SCALE 1"=400' MAP COMPLETED 6-23-36
 DESCRIPTIONS WRITTEN BY E.O.P. DATE 6-22-36
 DESCRIPTIONS CHECKED BY C.K.D. DATE 6-23-36

APPROVED BY _____ PLANS DEPT.
 APPROVED BY _____ R/W ENGINEER