



PLANS
NOT
TO
SCALE

FED. ROAD DIST. NO.	STATE	FED. AID PROJ. NO.	FISCAL YEAR	SHEET NO.	TOTAL SHEETS
1	MONT.	2536		1	4

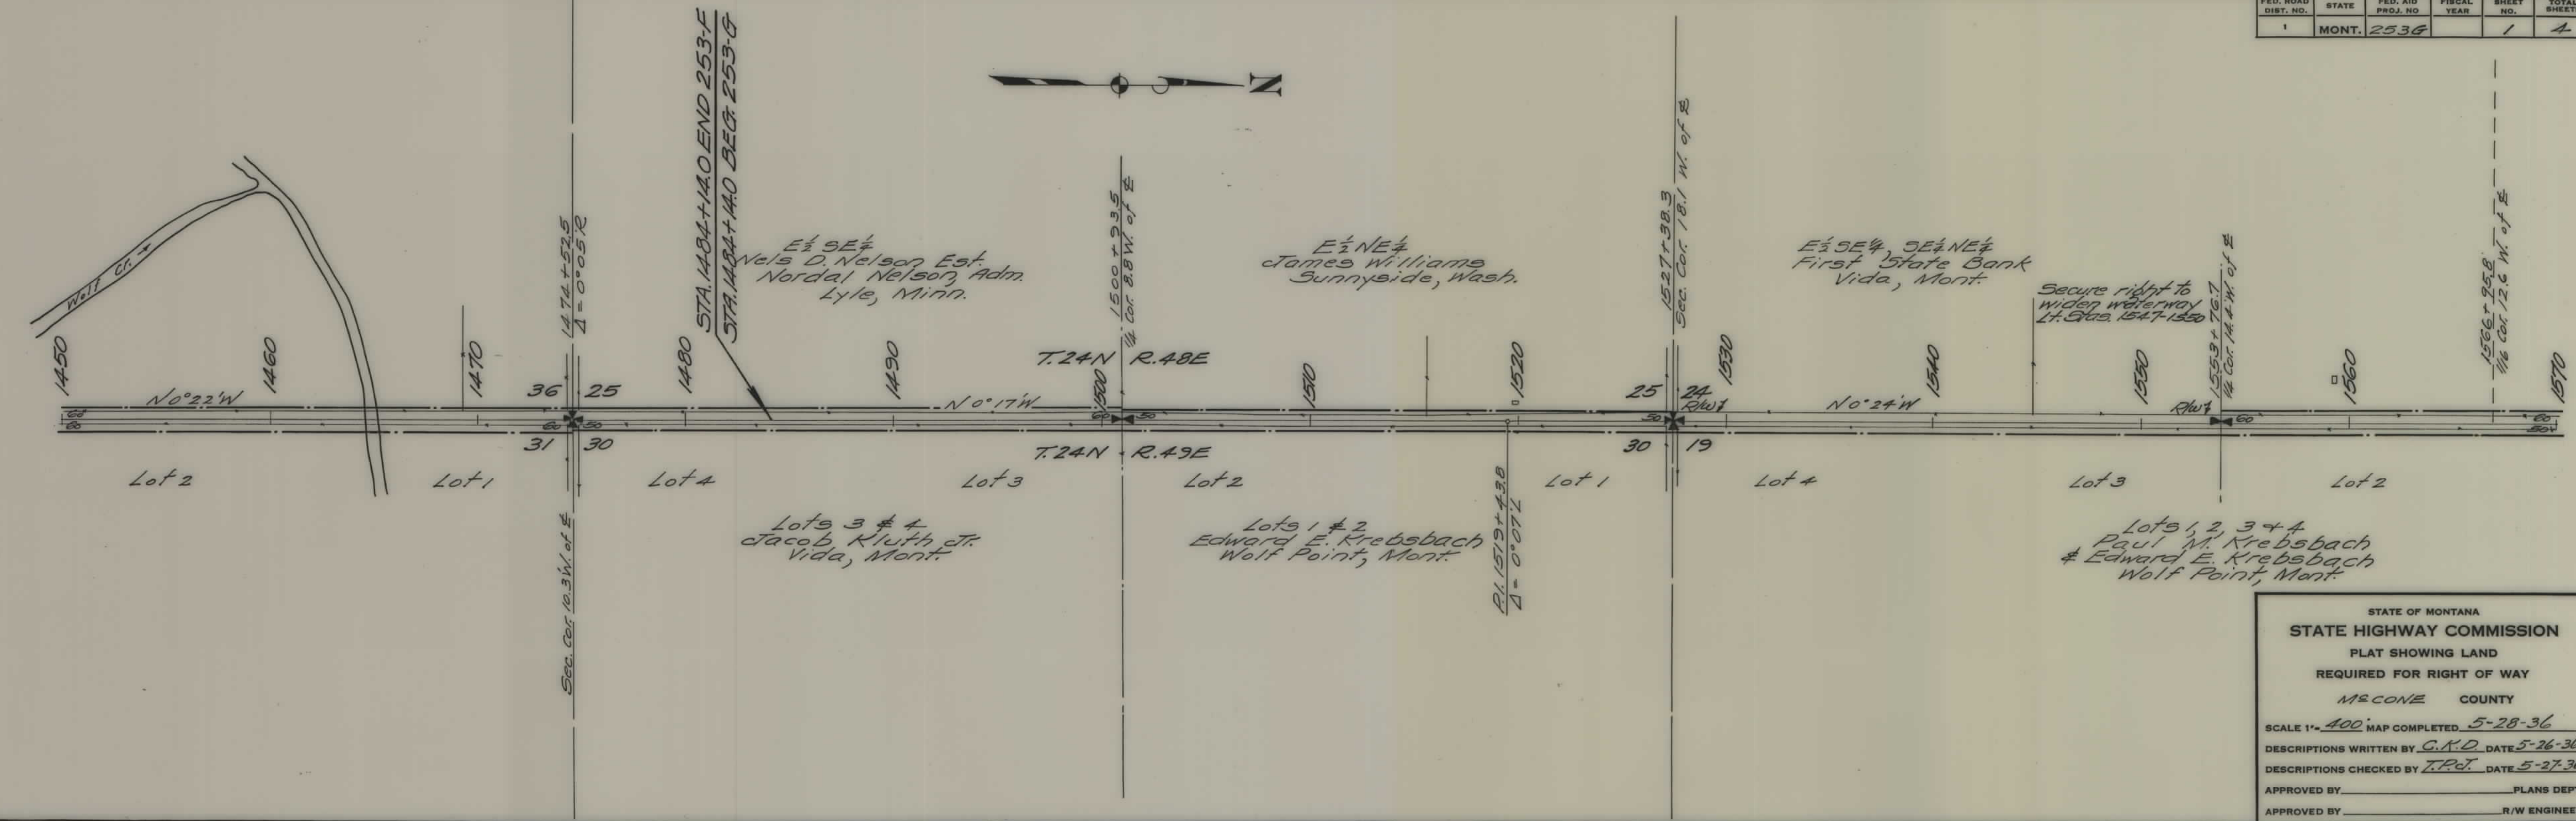

STATE OF MONTANA
STATE HIGHWAY COMMISSION
 PLAT SHOWING LAND
 REQUIRED FOR RIGHT OF WAY
 M&CONE COUNTY
 SCALE 1" = 400' MAP COMPLETED 5-28-36
 DESCRIPTIONS WRITTEN BY C.M.D. DATE 5-26-36
 DESCRIPTIONS CHECKED BY T.P.C. DATE 5-27-36
 APPROVED BY _____ PLANS DEPT.
 APPROVED BY _____ R/W ENGINEER


FED. ROAD DIST. NO.	STATE	FED. AID PROJ. NO.	FISCAL YEAR	SHEET NO.	TOTAL SHEETS
1	MONT.	2536		2	4

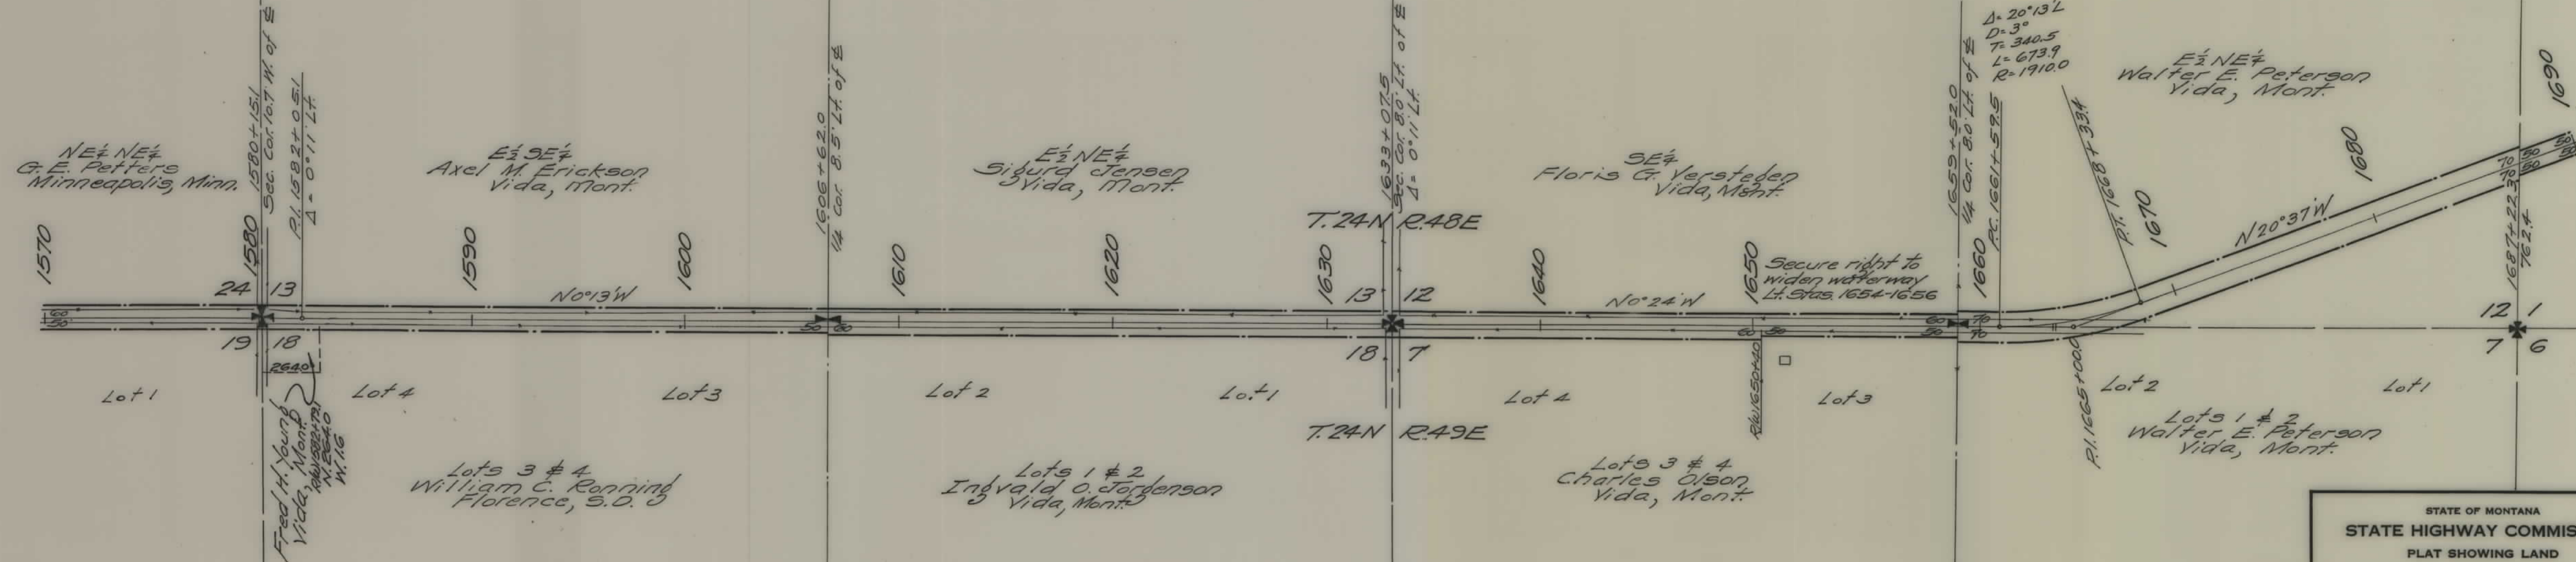

STATE OF MONTANA
STATE HIGHWAY COMMISSION
PLAT SHOWING LAND
REQUIRED FOR RIGHT OF WAY
MCCONE COUNTY

SCALE 1" = 400' MAP COMPLETED 5-28-36
DESCRIPTIONS WRITTEN BY C.K.D. DATE 5-27-36
DESCRIPTIONS CHECKED BY T.P.J. DATE 5-27-36
APPROVED BY _____ PLANS DEPT.
APPROVED BY _____ R/W ENGINEER

FED. ROAD DIST. NO.	STATE	FED. AID PROJ. NO.	FISCAL YEAR	SHEET NO.	TOTAL SHEETS
1	MONT.	253-G		3	4


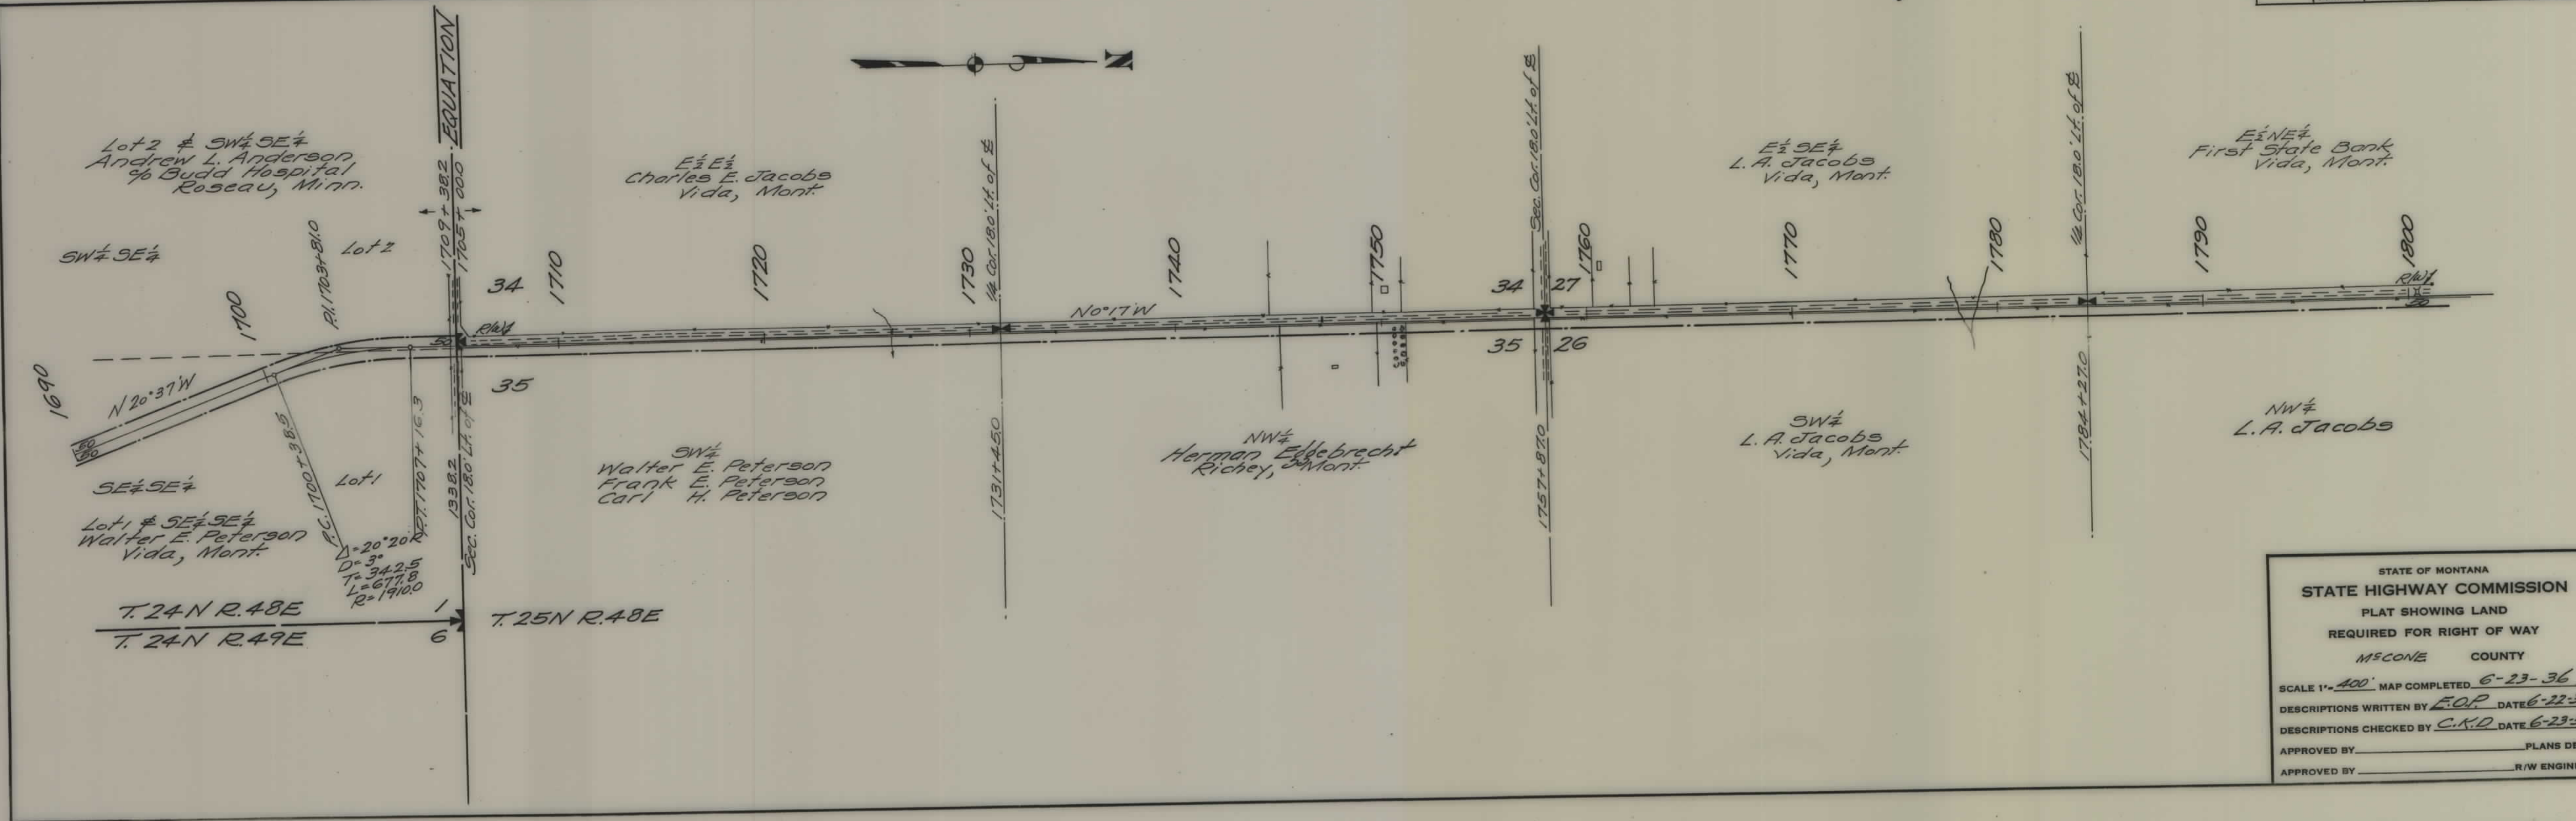


STATE OF MONTANA
STATE HIGHWAY COMMISSION
PLAT SHOWING LAND
REQUIRED FOR RIGHT OF WAY
MUSKOGEE COUNTY

SCALE 1" = 400' MAP COMPLETED 6-23-36
DESCRIPTIONS WRITTEN BY E.O.P. DATE 6-22-36
DESCRIPTIONS CHECKED BY C.K.D. DATE 6-23-36

APPROVED BY _____ PLANS DEPT.
APPROVED BY _____ R/W ENGINEER

FED. ROAD DIST. NO.	STATE	FED. AID PROJ. NO.	FISCAL YEAR	SHEET NO.	TOTAL SHEETS
1	MONT.	253-G		4	4

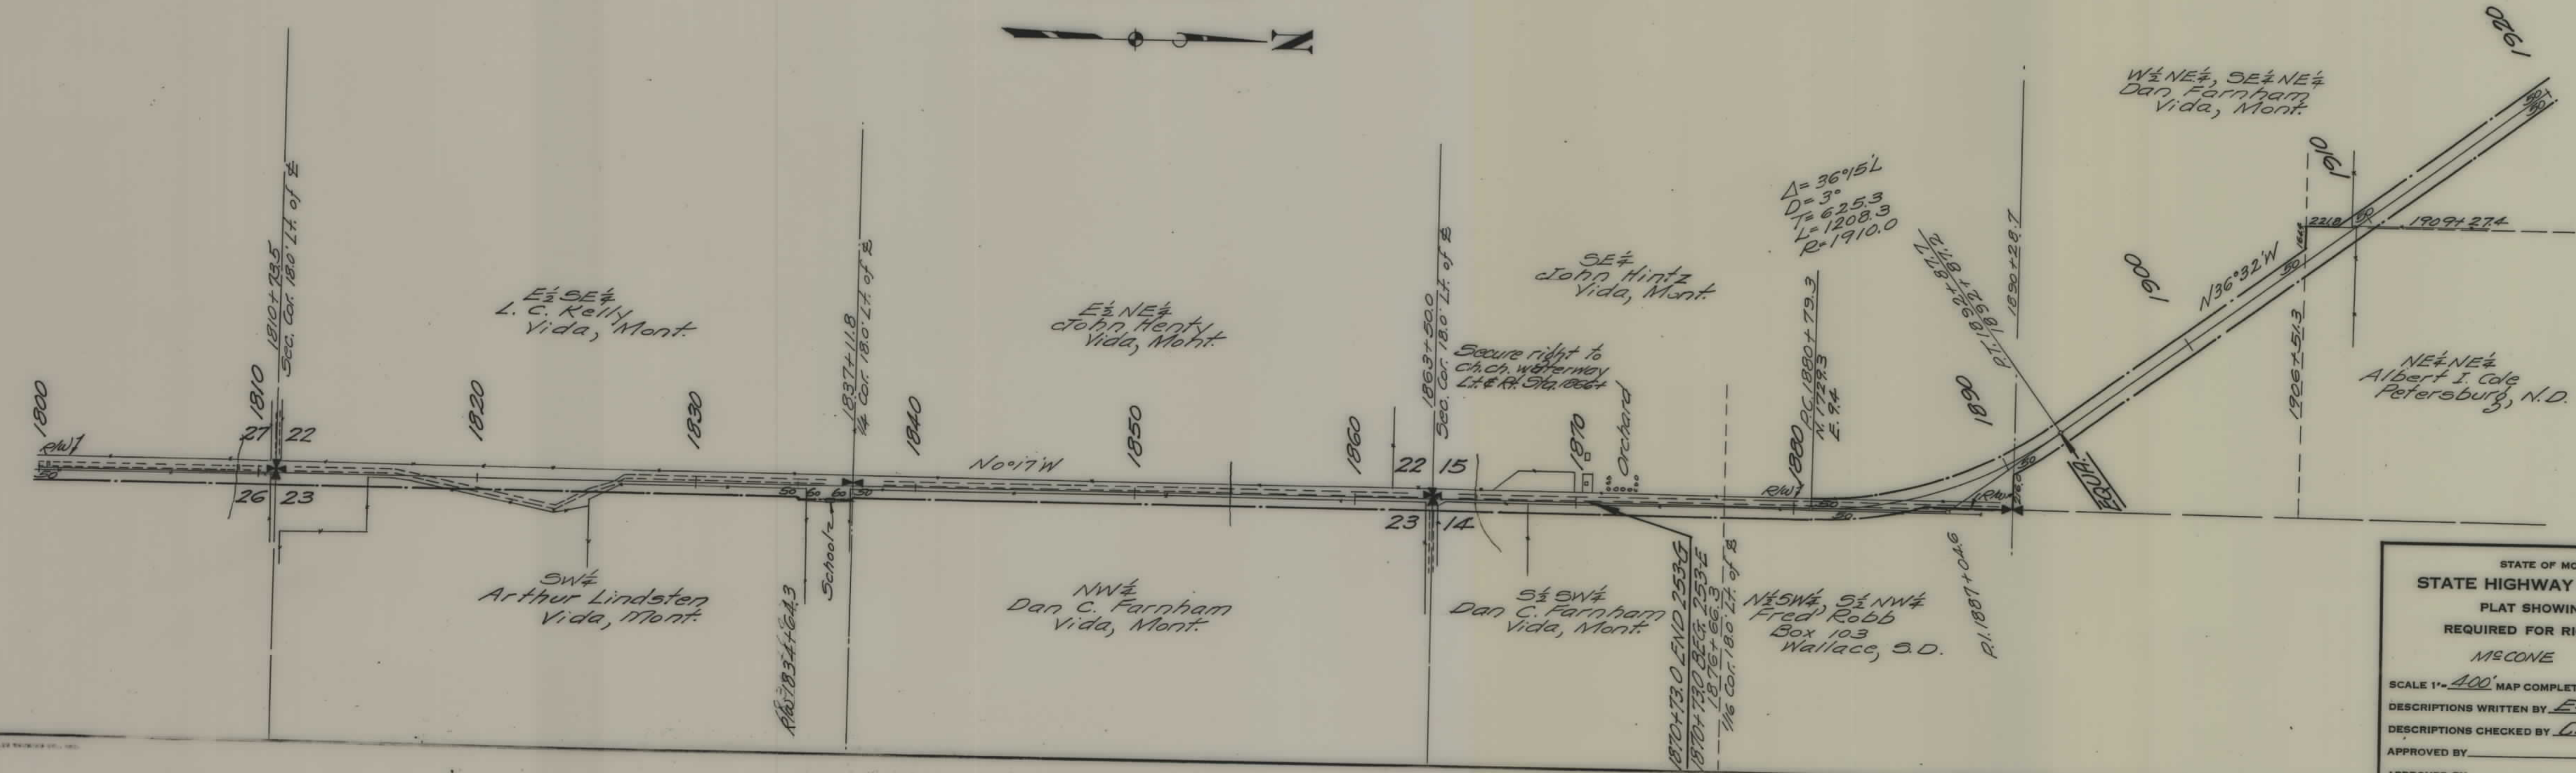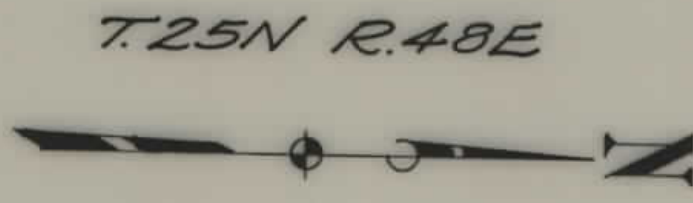

STATE OF MONTANA
STATE HIGHWAY COMMISSION
 PLAT SHOWING LAND
 REQUIRED FOR RIGHT OF WAY
 MRS. COVE COUNTY

SCALE 1" = 400' MAP COMPLETED 6-23-36
 DESCRIPTIONS WRITTEN BY E.O.P. DATE 6-23-36
 DESCRIPTIONS CHECKED BY C.K.D. DATE 6-23-36

APPROVED BY _____ PLANS DEPT.
 APPROVED BY _____ R/W ENGINEER