



PLANS
NOT
TO
SCALE

DIST. NO.	STATE	F.A.P.	SHEET NO.	TOTAL SHEETS
1	MONT.	254-B	1	3

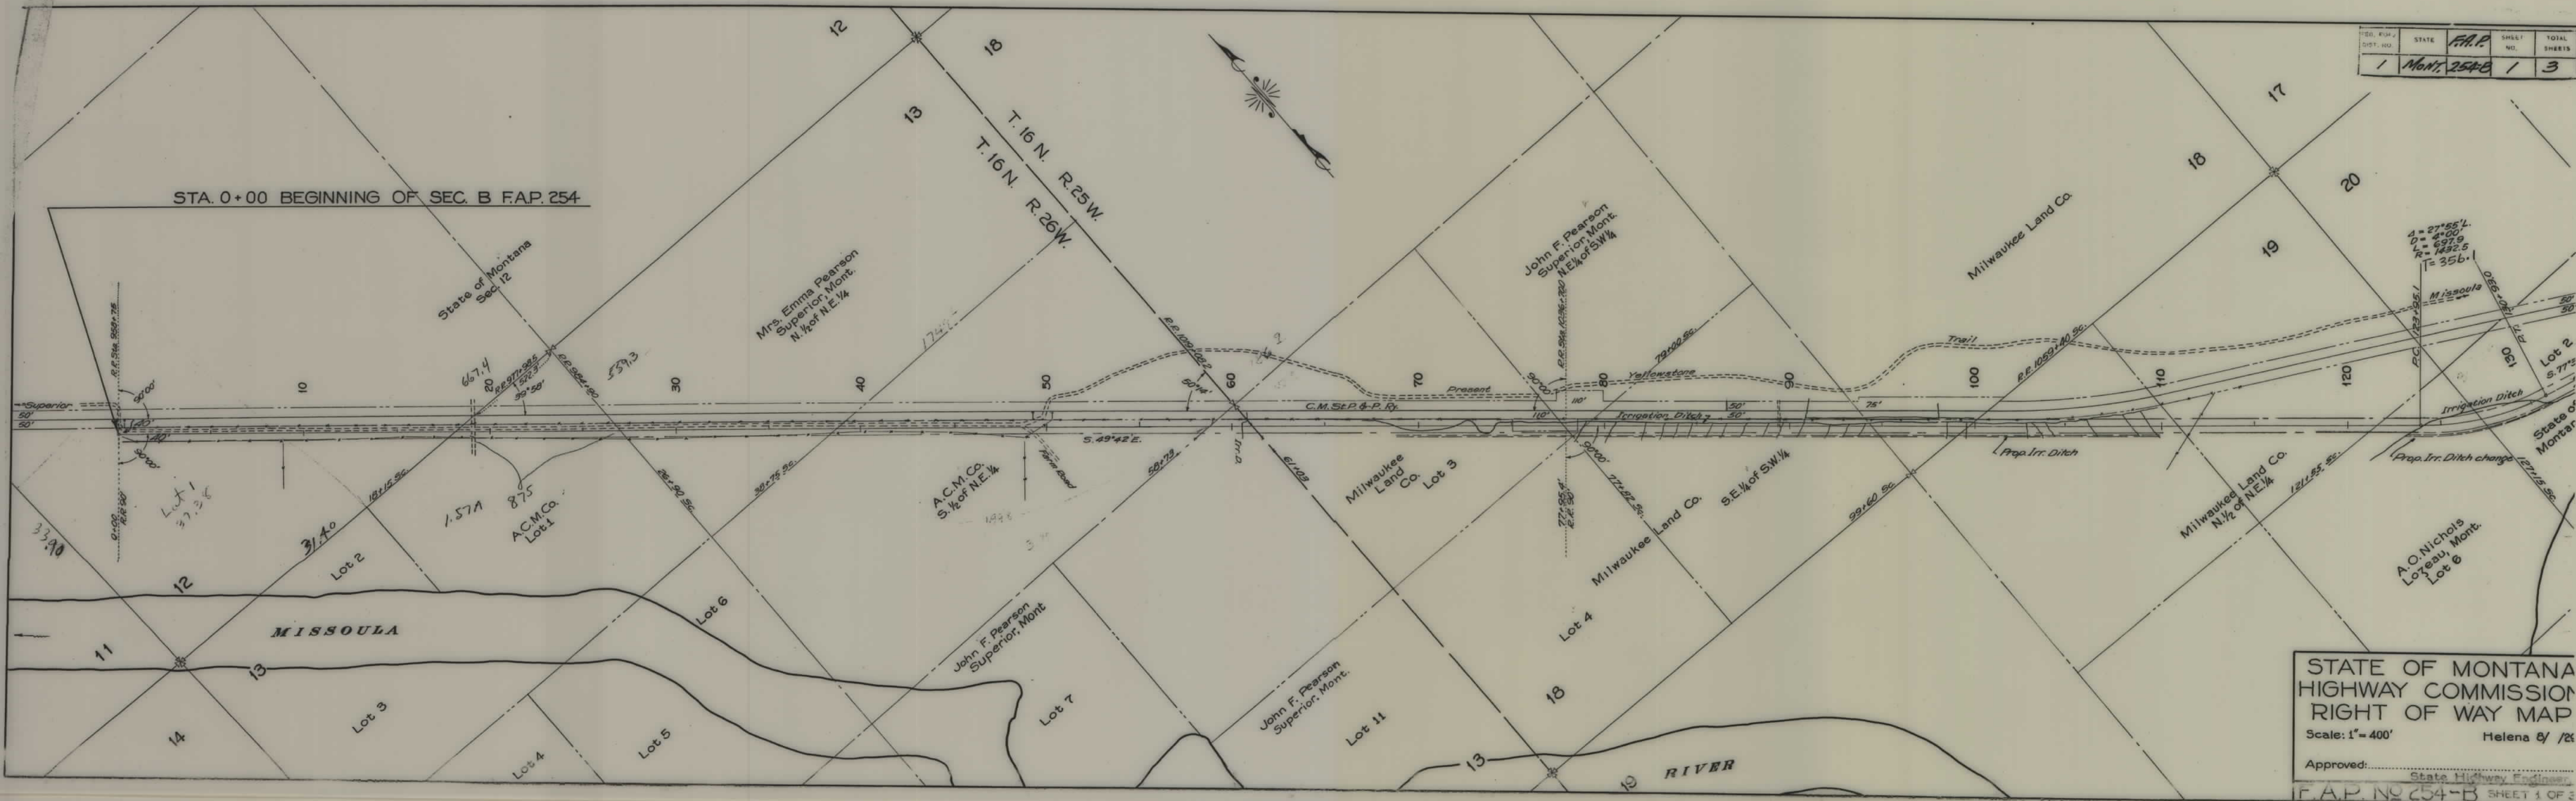

DISCHARGE OF EASEMENT
RECORDED IN DRAWER NO. 2 OF
MISC. REAL ESTATE ON CARD NO. 3865
AUGUST 24, 1993

STATE	F.A.P.	SHEET NO.	TOTAL SHEETS
Mont.	254-B	2	3

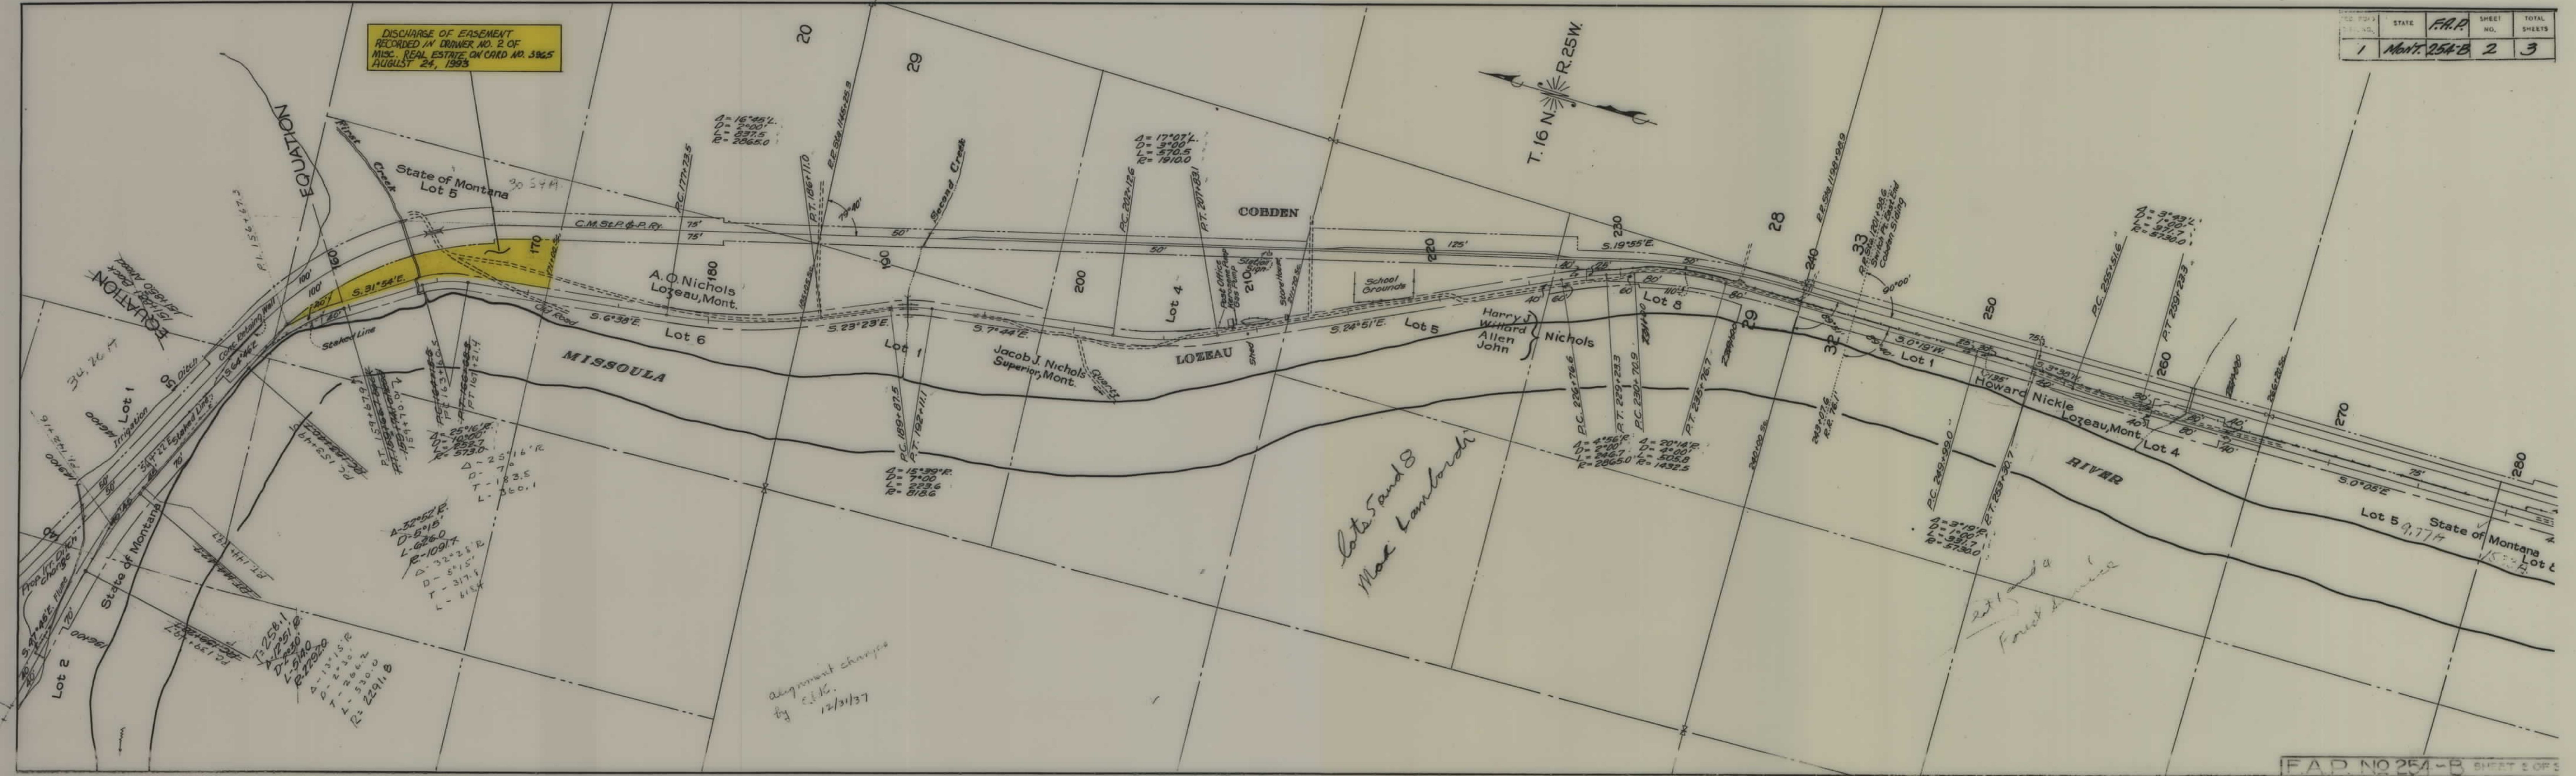

*Lots 5 and 8
Max Lombardi*

*alignment changes
by C.K.
12/31/37*

*2nd and 4th
Forest Service*

FED. ROAD DIST. NO.	STATE	F.A.P.	SHEET NO.	TOTAL SHEETS
1	MONT.	254-B	3	3

