

PLANS
NOT
TO
SCALE

FED. ROAD DIST. NO.	STATE	FED. AID PROJ. NO.	FISCAL YEAR	SHEET NO.	TOTAL SHEETS
1	MONT.	254C		1	1


SEC 27 T17N R.26W

P.I. 290+59.6
 $\Delta = 12^{\circ}03'$
 $D = 3^{\circ}$
 $T = 201.6$
 $L = 401.7$
 $R = 1910.0$
 $P.C. = 288+58.0$
 $P.T. = 292+59.7$

$\Delta = 14^{\circ}01'L$
 $D = 3^{\circ}$
 $T = 234.8$
 $L = 467.2$
 $P.C. = 289+93.2$
 $P.T. = 292+28.0$

$\Delta = 15^{\circ}08'L$
 $D = 5^{\circ}$
 $T = 152.2$
 $L = 302.7$
 $R = 11460$
 $P.I. = 305+00.7$
 $P.T. = 306+51.2$

P.I. 304+69.1
 $\Delta = 17^{\circ}06'$
 $D = 4^{\circ}$
 $T = 215.4$
 $L = 427.5$
 $R = 1472.5$
 $P.C. = 302+45.7$
 $P.T. = 306+81.2$
 306+85.1
 SUPERIOR

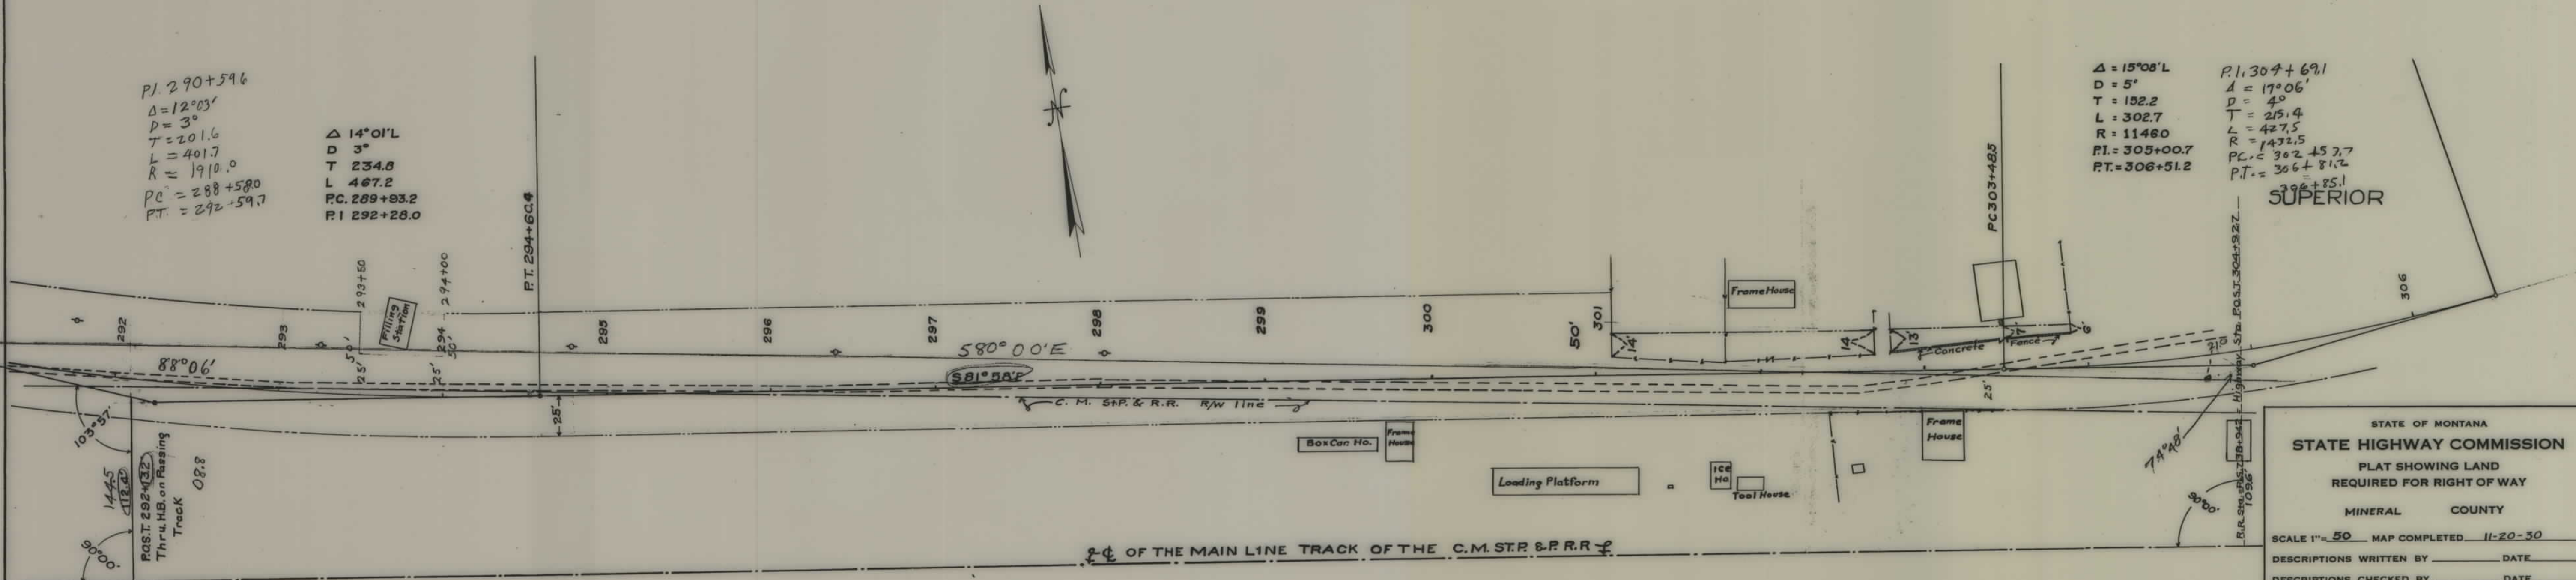

STATE OF MONTANA
 STATE HIGHWAY COMMISSION
 PLAT SHOWING LAND
 REQUIRED FOR RIGHT OF WAY
 MINERAL COUNTY
 SCALE 1" = 50' MAP COMPLETED 11-20-30
 DESCRIPTIONS WRITTEN BY _____ DATE _____
 DESCRIPTIONS CHECKED BY _____ DATE _____
 APPROVED BY _____ PLANS DEPT.
 APPROVED BY _____ R.W. ENGINEER