



PLANS
NOT
TO
SCALE

FED. ROAD DIST. NO.	STATE	F.A.P. NO.	SHEET NO.	TOTAL SHEETS
1	MONT.	255A	1	5

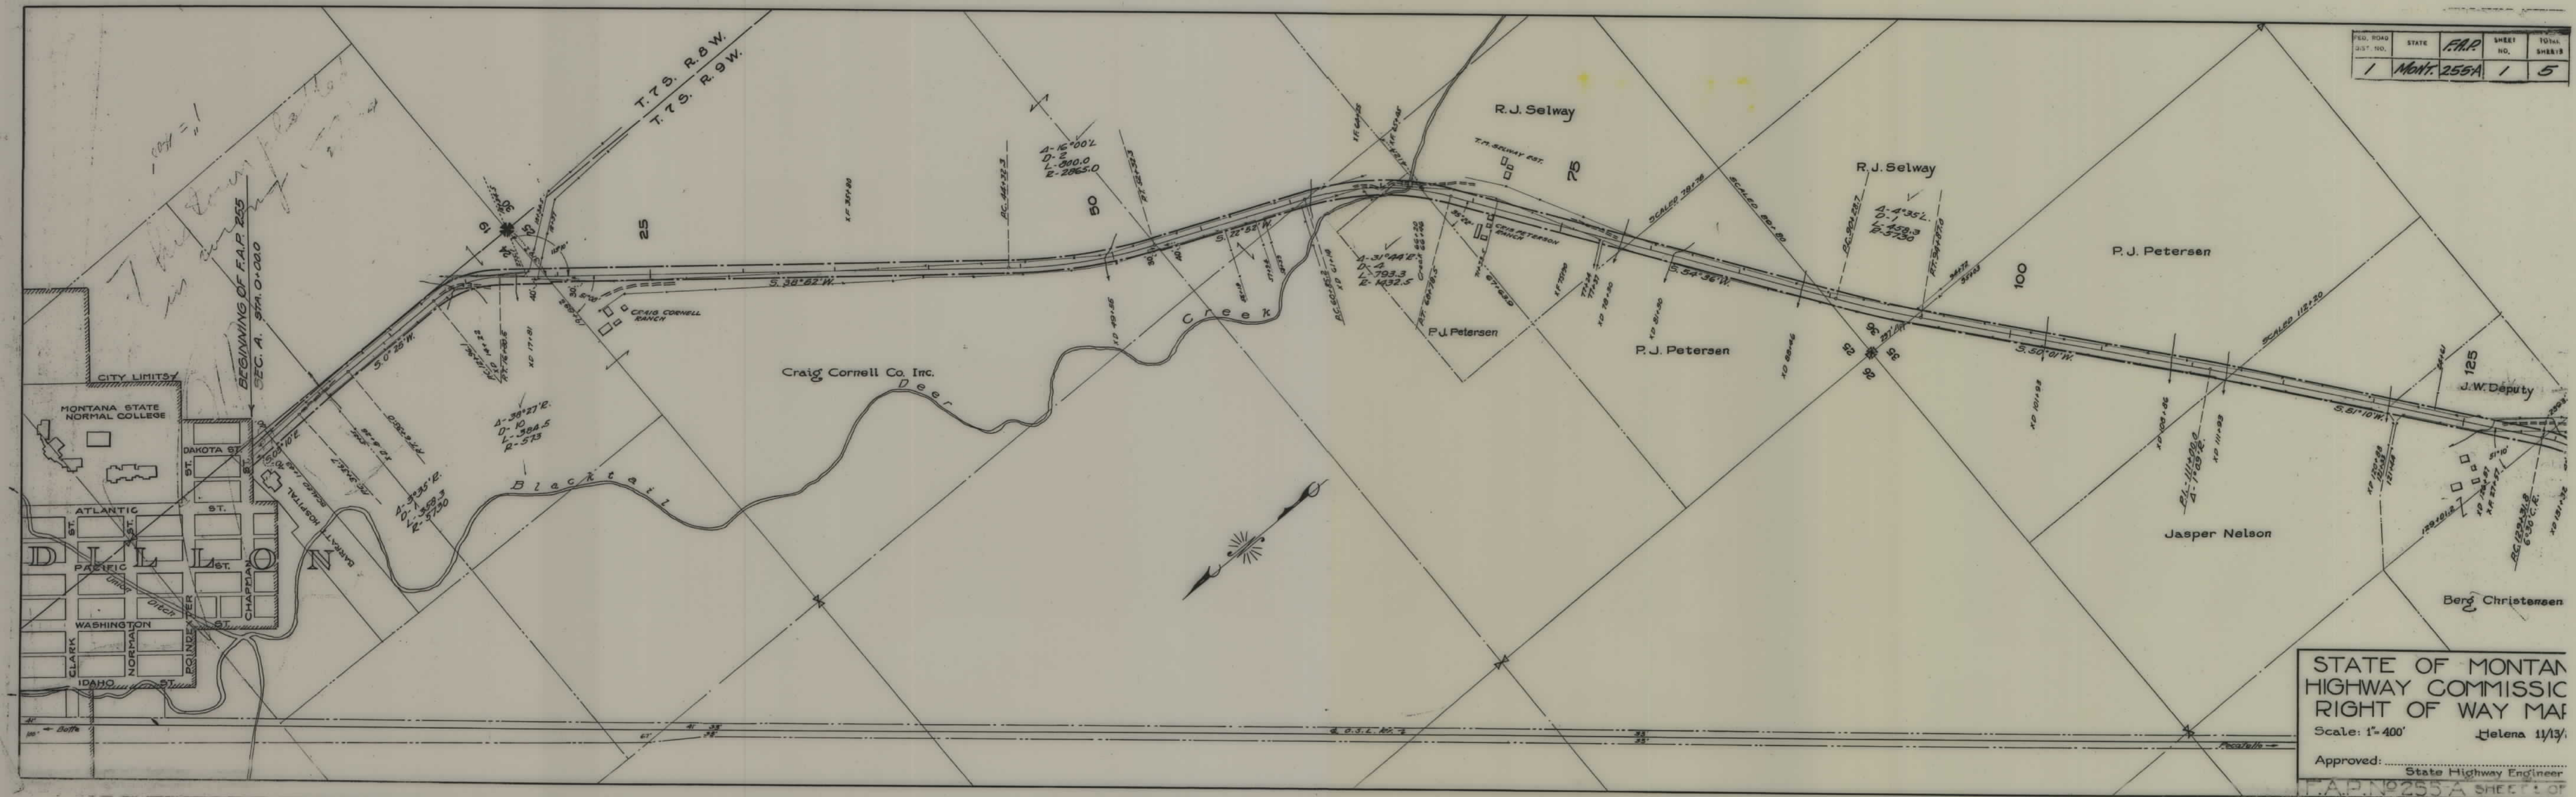


STATE OF MONTANA
HIGHWAY COMMISSION
RIGHT OF WAY MAP
Scale: 1"=400'
Helena 11/13/
Approved: _____
State Highway Engineer
F.A.P. No. 255-A SHEET 1 OF 5

FED. ROAD DIST. NO.	STATE	F.A.P.	SHEET NO.	TOTAL SHEETS
1	Mont.	255A	2	5

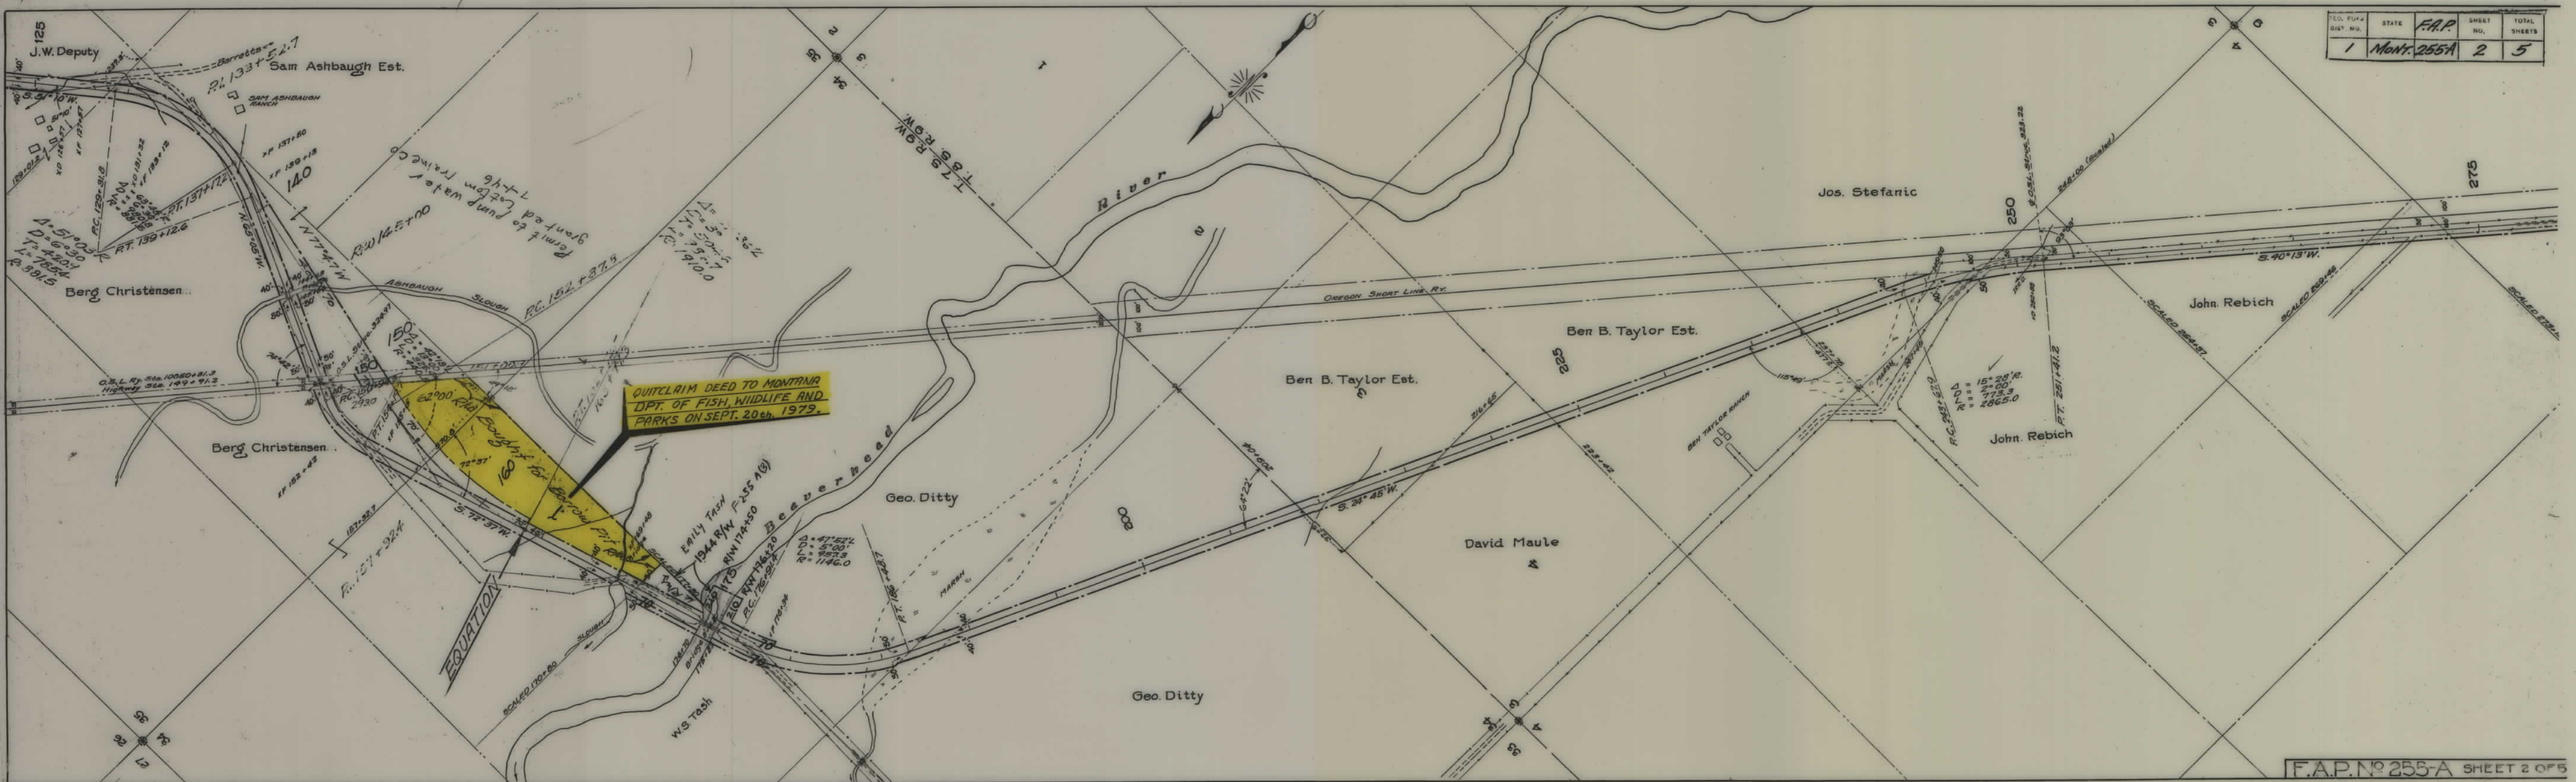

ED. 0042 DIST. NO.	STATE	F.A.P.	SHEET NO.	TOTAL SHEETS
1	MONT.	255A	3	5

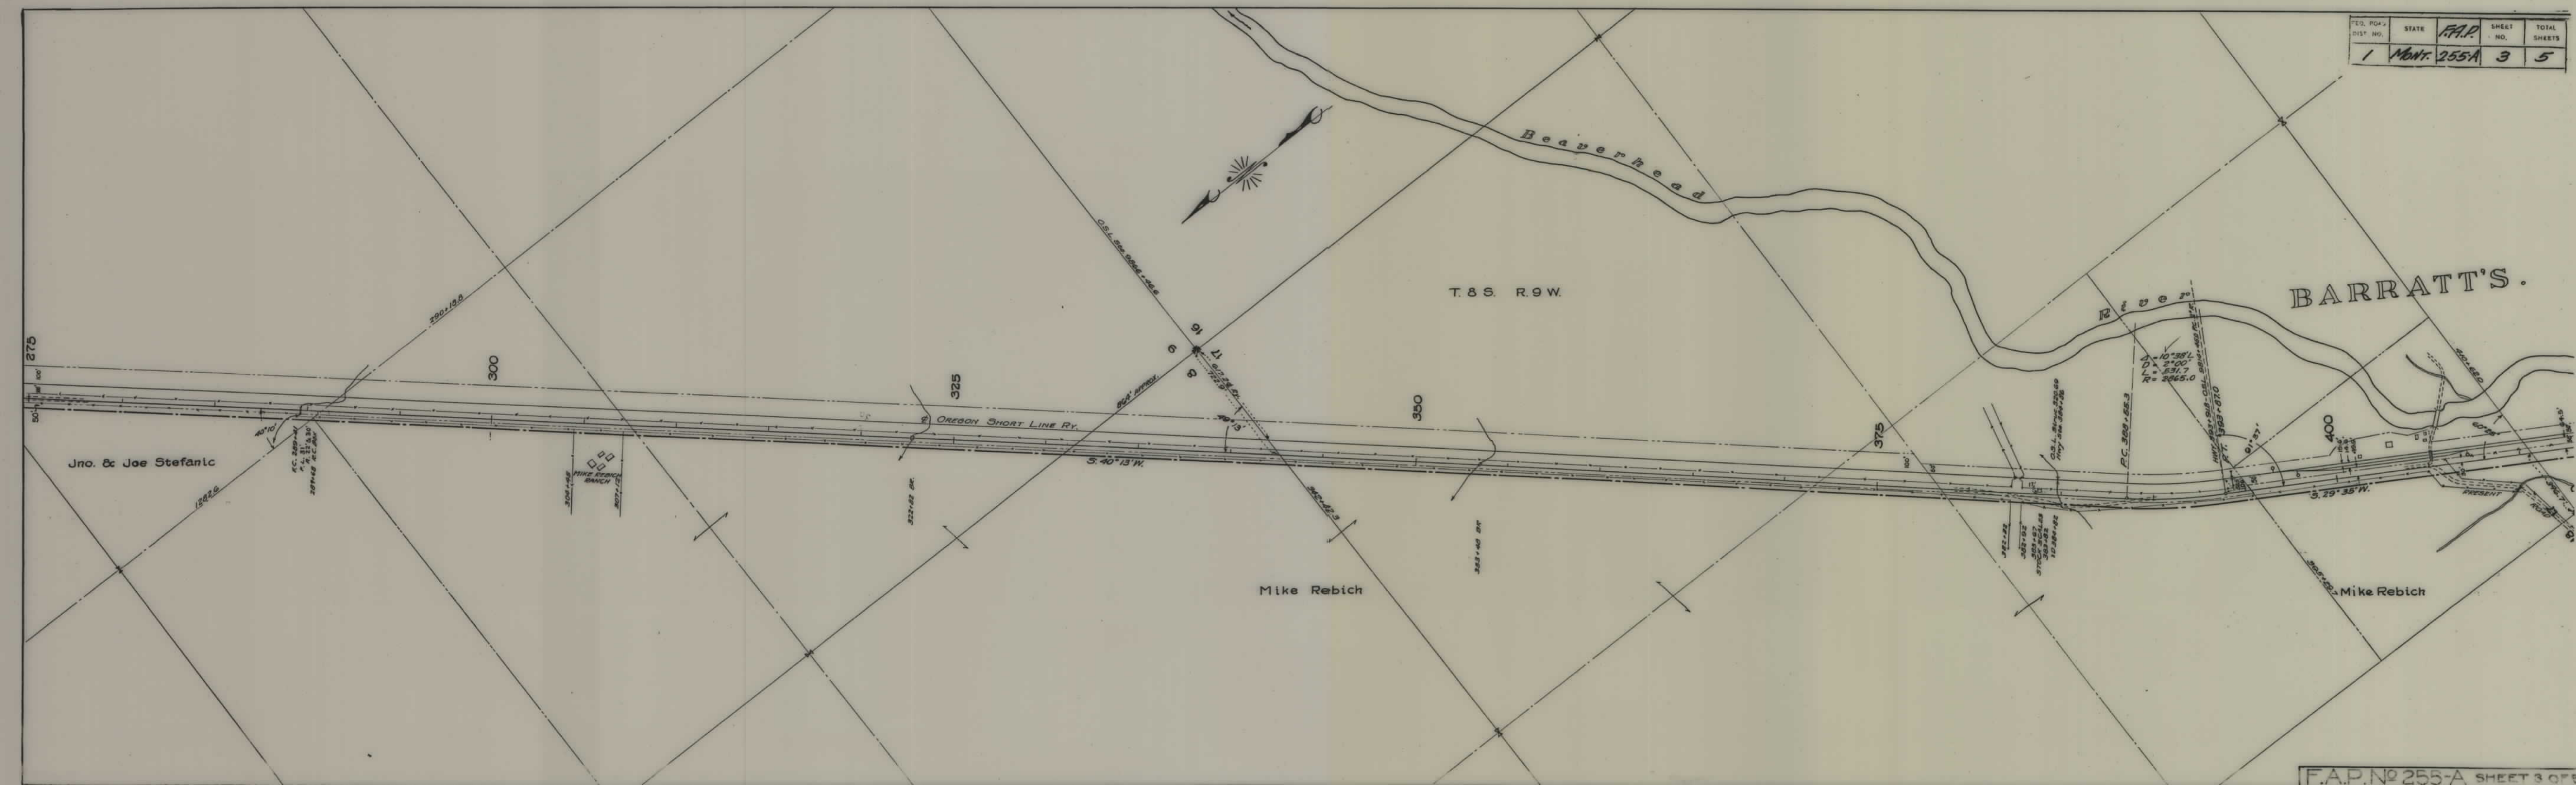

FED. ROAD DIST. NO.	STATE	F.A.P.	SHEET NO.	TOTAL SHEETS
1	MONT.	255A	5	5

