


PLANS
NOT
TO
SCALE


FED. ROAD DIST. NO.	STATE	FED. AID PROJ. NO.	FISCAL YEAR	SHEET NO.	TOTAL SHEETS
1	MONT.	255C		1	16

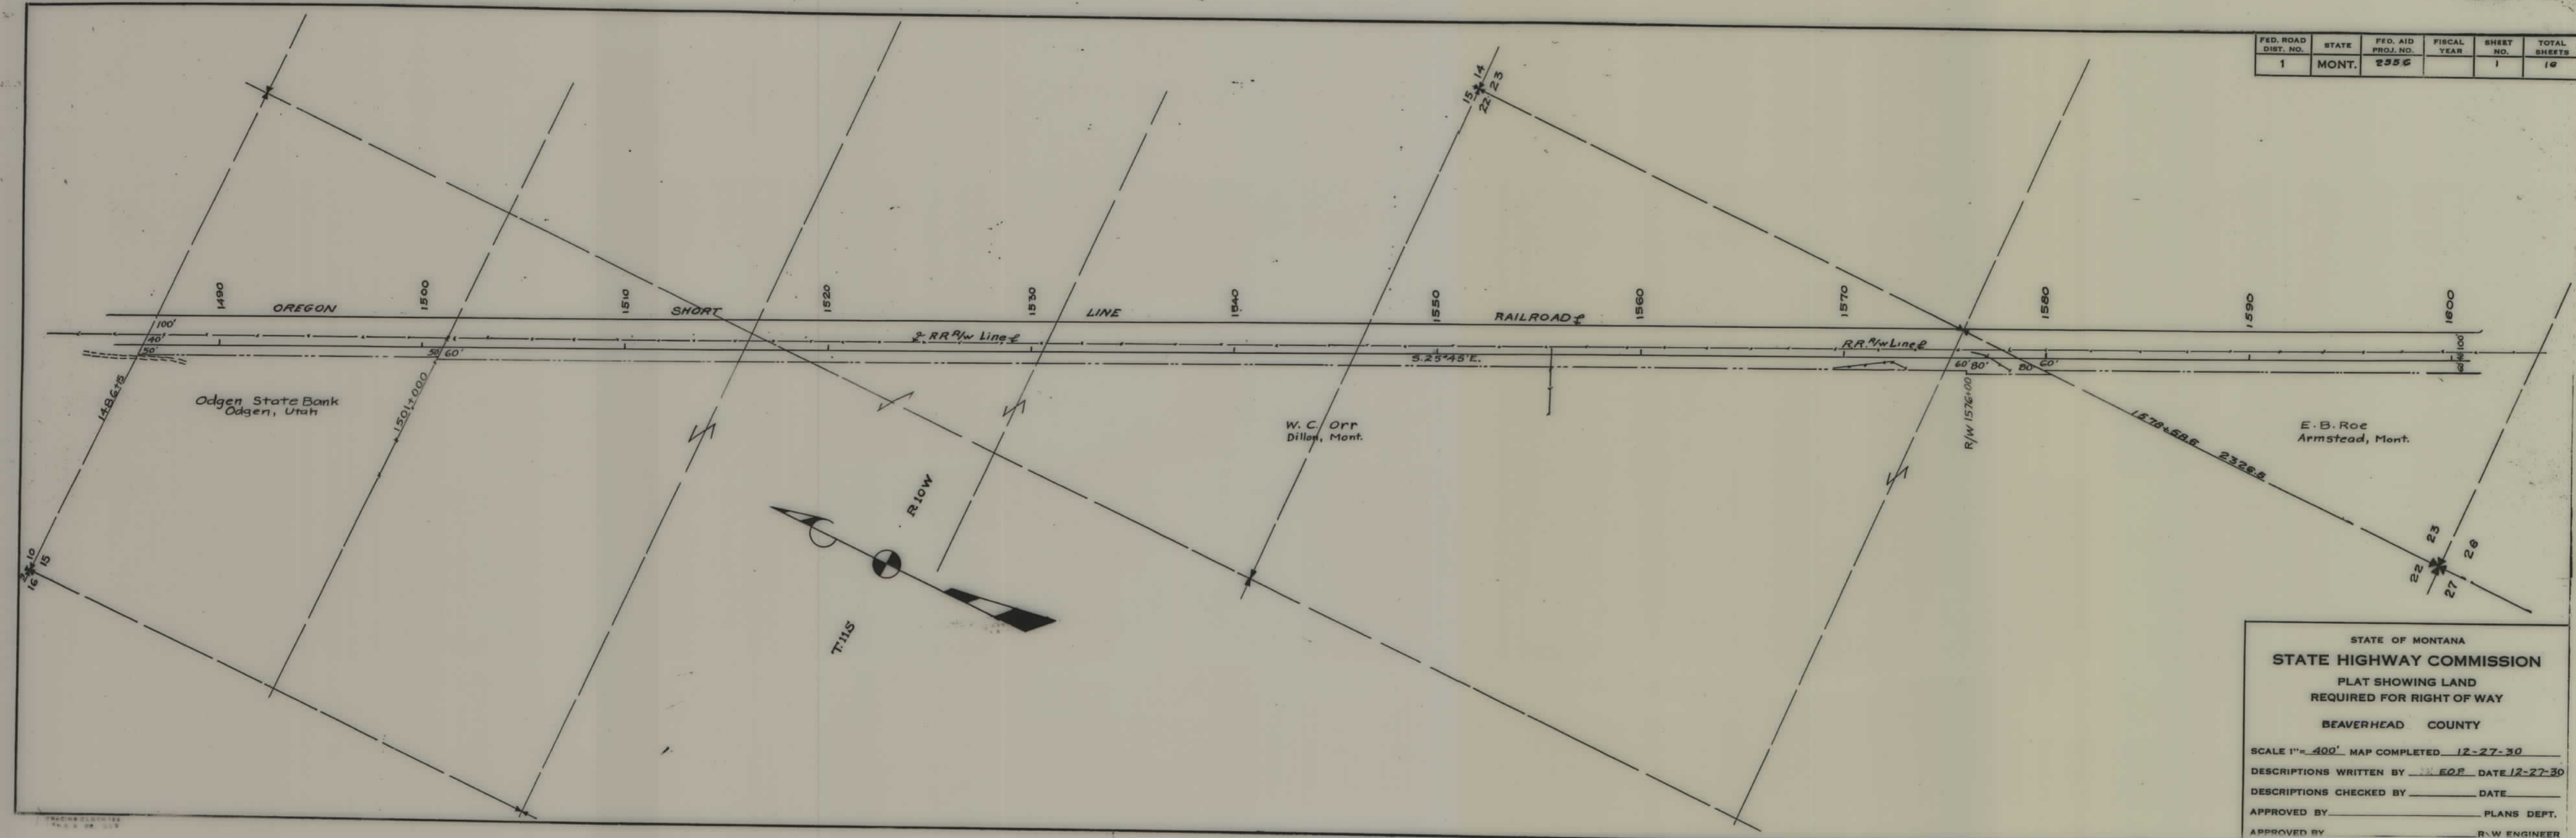

STATE OF MONTANA
STATE HIGHWAY COMMISSION
 PLAT SHOWING LAND
 REQUIRED FOR RIGHT OF WAY
 BEAVERHEAD COUNTY

SCALE 1"=400' MAP COMPLETED 12-27-30
 DESCRIPTIONS WRITTEN BY W. E. O. P. DATE 12-27-30
 DESCRIPTIONS CHECKED BY _____ DATE _____
 APPROVED BY _____ PLANS DEPT.
 APPROVED BY _____ R.W. ENGINEER


FED. ROAD DIST. NO.	STATE	FED. AID PROJ. NO.	FISCAL YEAR	SHEET NO.	TOTAL SHEETS
1	MONT.	255C		2	16

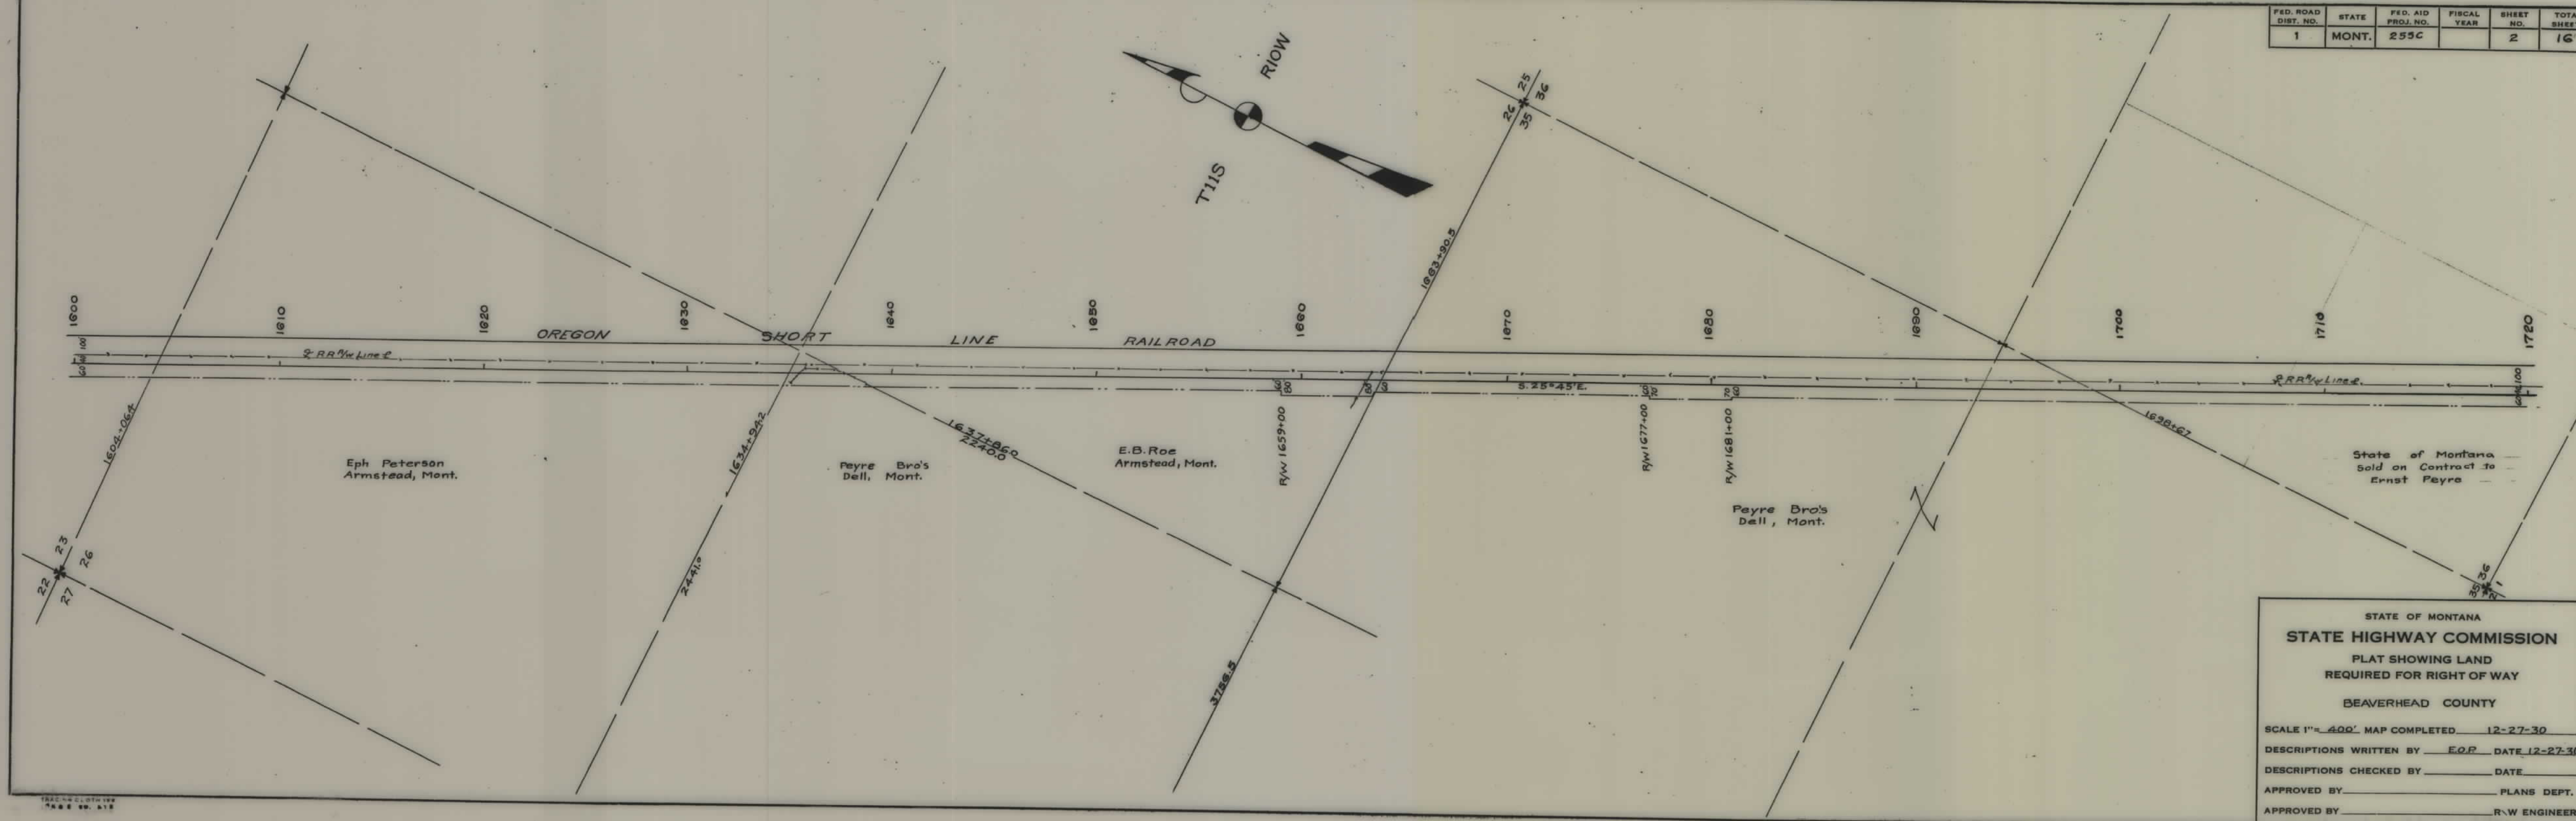

STATE OF MONTANA
STATE HIGHWAY COMMISSION
 PLAT SHOWING LAND
 REQUIRED FOR RIGHT OF WAY
 BEAVERHEAD COUNTY

SCALE 1"= 400' MAP COMPLETED 12-27-30
 DESCRIPTIONS WRITTEN BY E.O.P. DATE 12-27-30
 DESCRIPTIONS CHECKED BY DATE
 APPROVED BY PLANS DEPT.
 APPROVED BY R.W. ENGINEER


FED. ROAD DIST. NO.	STATE	FED. AID PROJ. NO.	FISCAL YEAR	SHEET NO.	TOTAL SHEETS
1	MONT.	255C		3	16

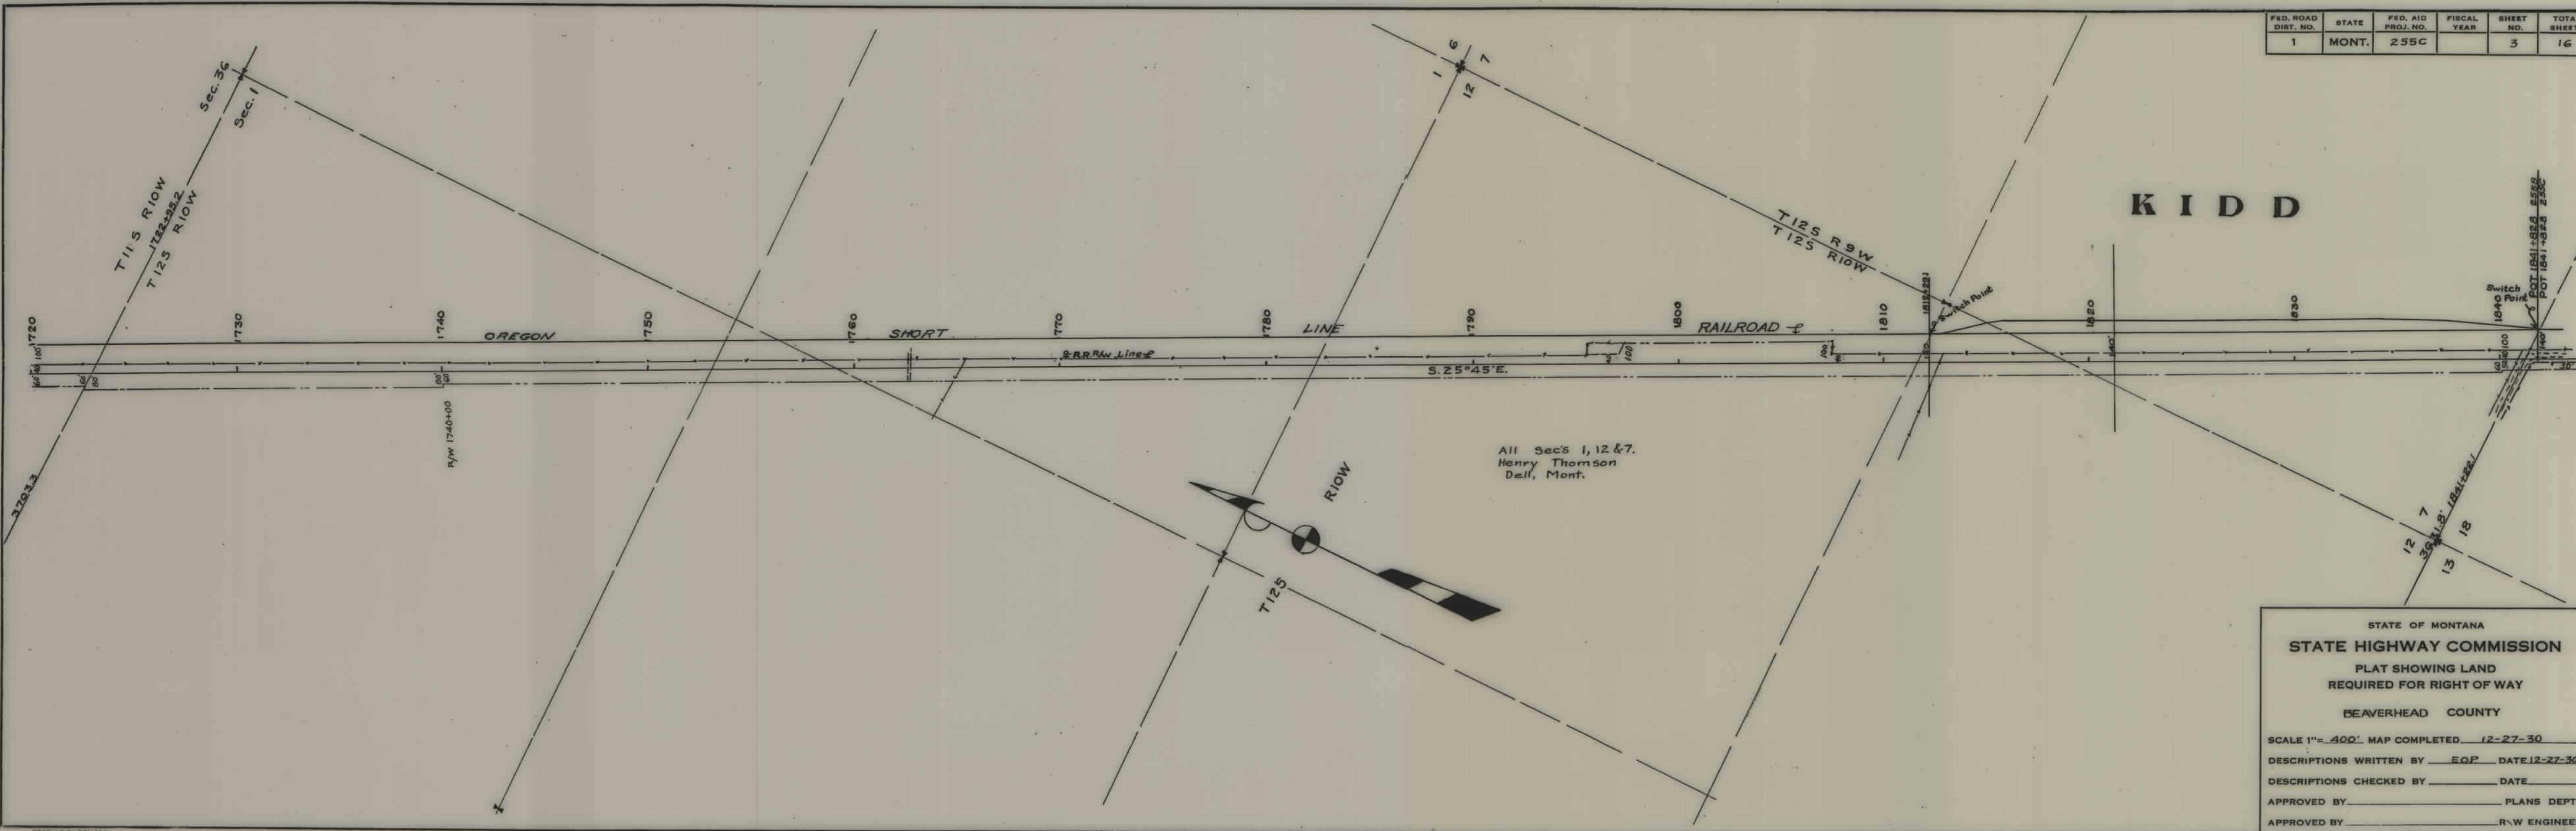

STATE OF MONTANA
STATE HIGHWAY COMMISSION
 PLAT SHOWING LAND
 REQUIRED FOR RIGHT OF WAY
 BEAVERHEAD COUNTY

SCALE 1"= 400' MAP COMPLETED 12-27-30
 DESCRIPTIONS WRITTEN BY EOP DATE 12-27-30
 DESCRIPTIONS CHECKED BY DATE
 APPROVED BY PLANS DEPT.
 APPROVED BY R-W ENGINEER


FED. ROAD DIST. NO.	STATE	FED. AID PROJ. NO.	FISCAL YEAR	SHEET NO.	TOTAL SHEETS
1	MONT.	255C		5	16

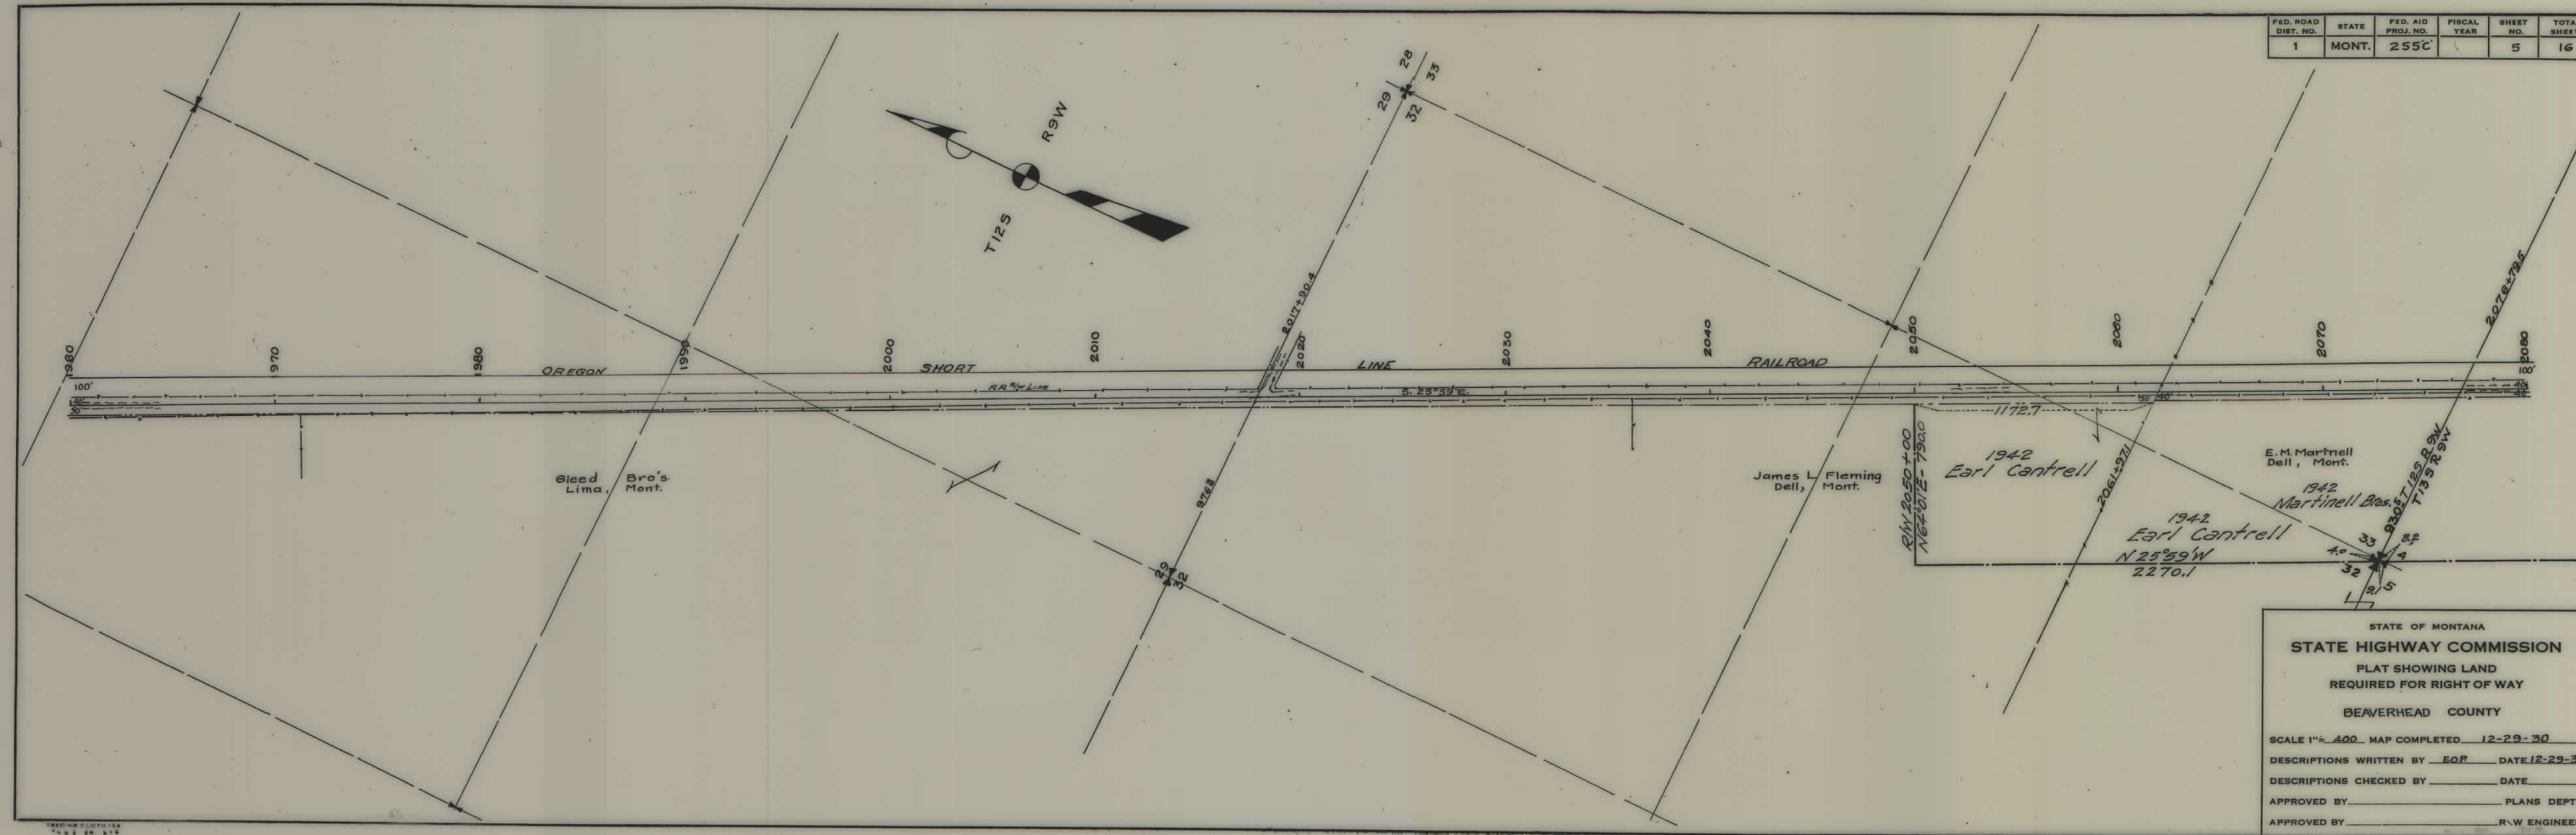


STATE OF MONTANA
STATE HIGHWAY COMMISSION
 PLAT SHOWING LAND
 REQUIRED FOR RIGHT OF WAY
 BEAVERHEAD COUNTY

SCALE 1" = 400' MAP COMPLETED 12-29-30
 DESCRIPTIONS WRITTEN BY EOP DATE 12-29-30
 DESCRIPTIONS CHECKED BY _____ DATE _____
 APPROVED BY _____ PLANS DEPT.
 APPROVED BY _____ R.W. ENGINEER

FED. ROAD DIST. NO.	STATE	FED. AID PROJ. NO.	FISCAL YEAR	SHEET NO.	TOTAL SHEETS
1	MONT.	255C		7	16

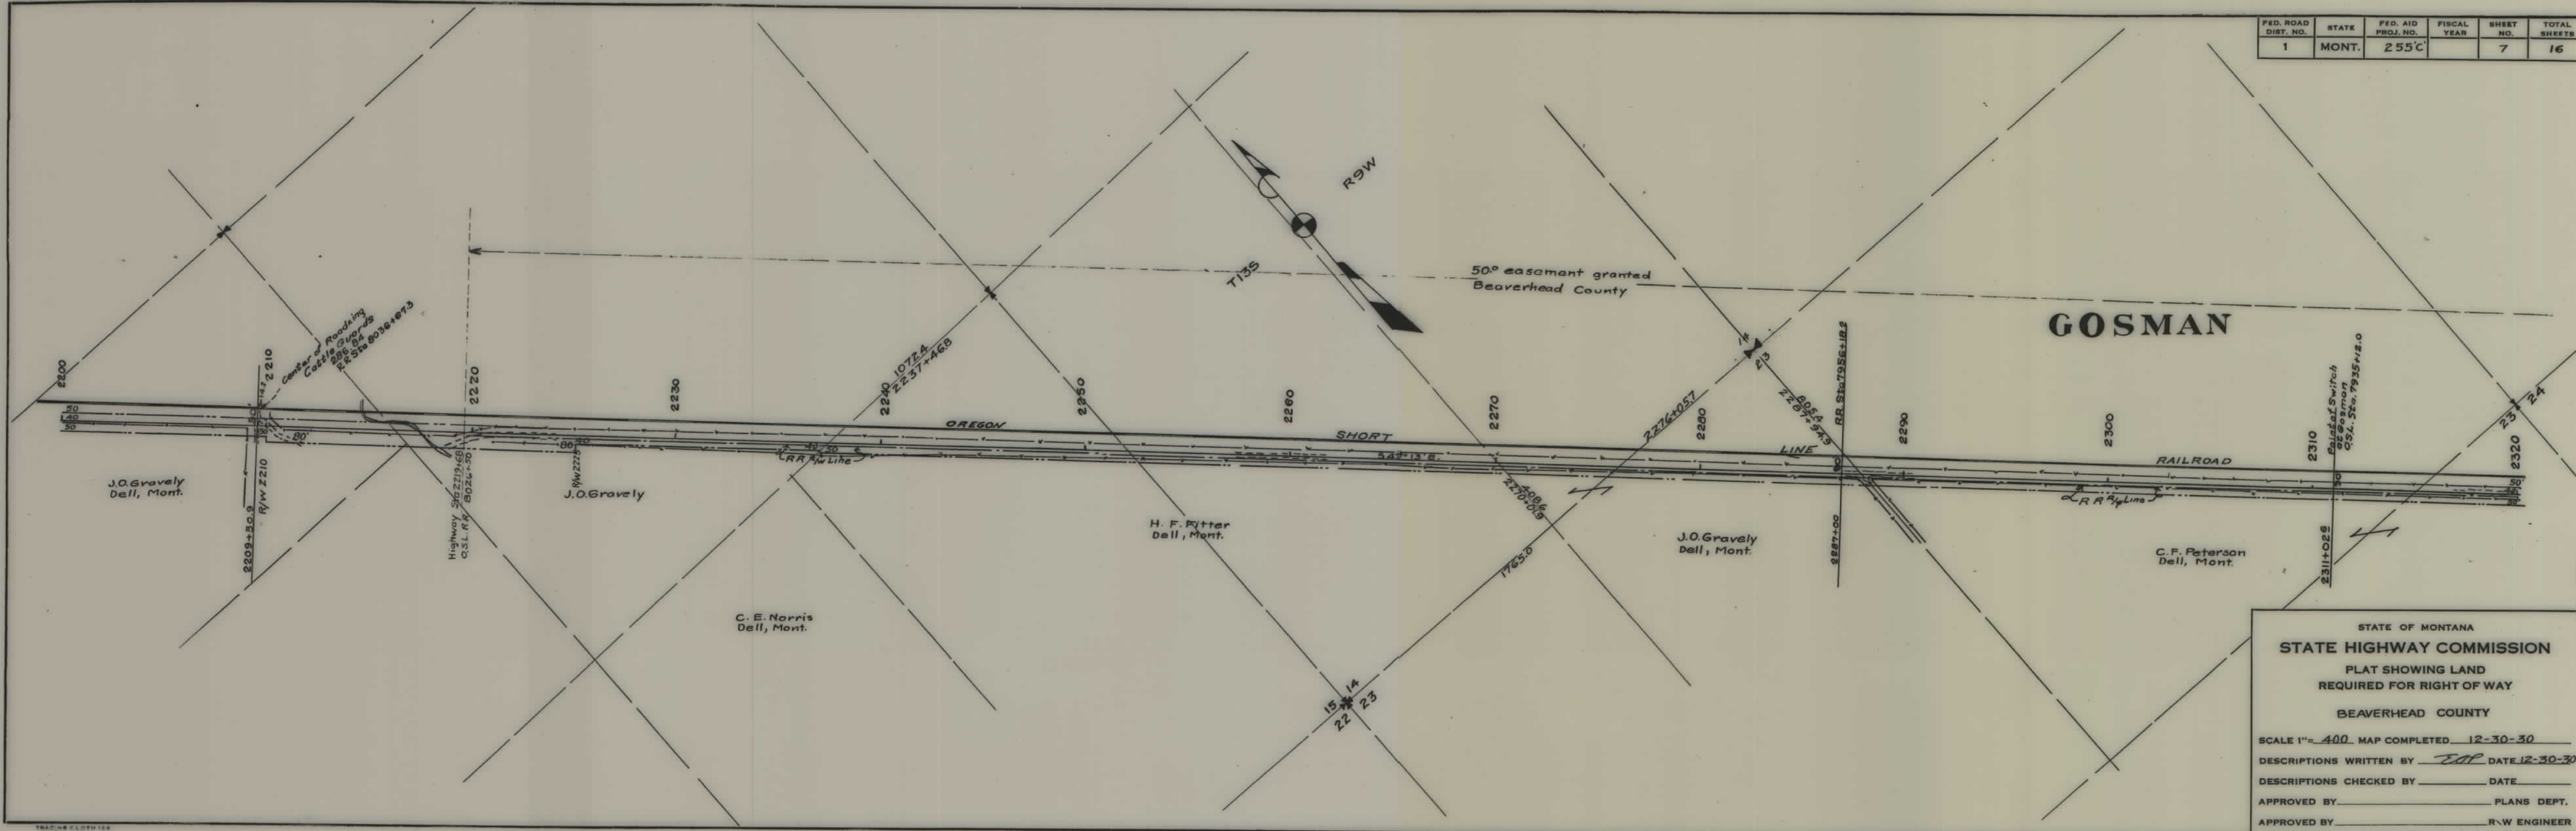


FED. ROAD DIST. NO.	STATE	FED. AID PROJ. NO.	FISCAL YEAR	SHEET NO.	TOTAL SHEETS
1	MONT.	255C		9	16

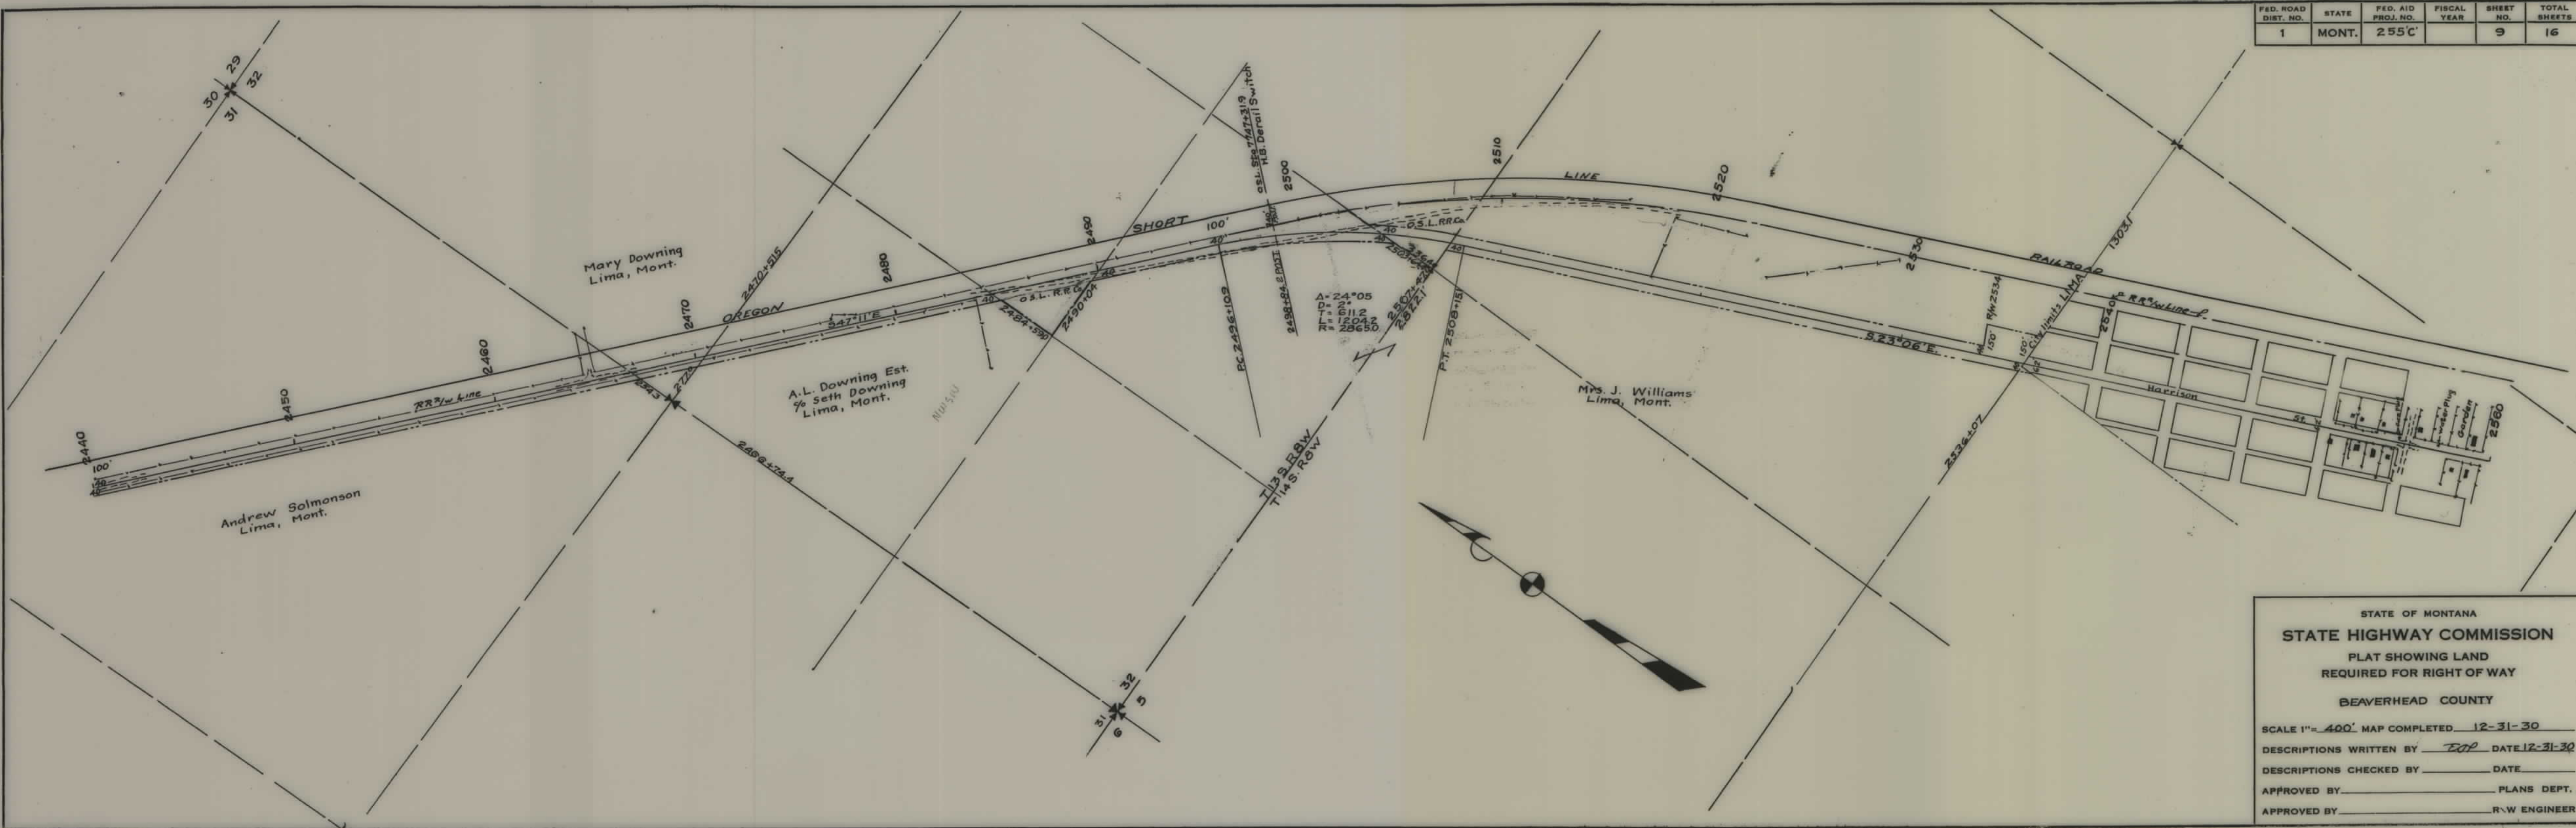

STATE OF MONTANA
STATE HIGHWAY COMMISSION
 PLAT SHOWING LAND
 REQUIRED FOR RIGHT OF WAY
 BEAVERHEAD COUNTY

SCALE 1"= 400' MAP COMPLETED 12-31-30
 DESCRIPTIONS WRITTEN BY EOP DATE 12-31-30
 DESCRIPTIONS CHECKED BY _____ DATE _____
 APPROVED BY _____ PLANS DEPT.
 APPROVED BY _____ R.W. ENGINEER

FED. ROAD DIST. NO.	STATE	FED. AID PROJ. NO.	FISCAL YEAR	SHEET NO.	TOTAL SHEETS
1	MONT.	255C		10	10

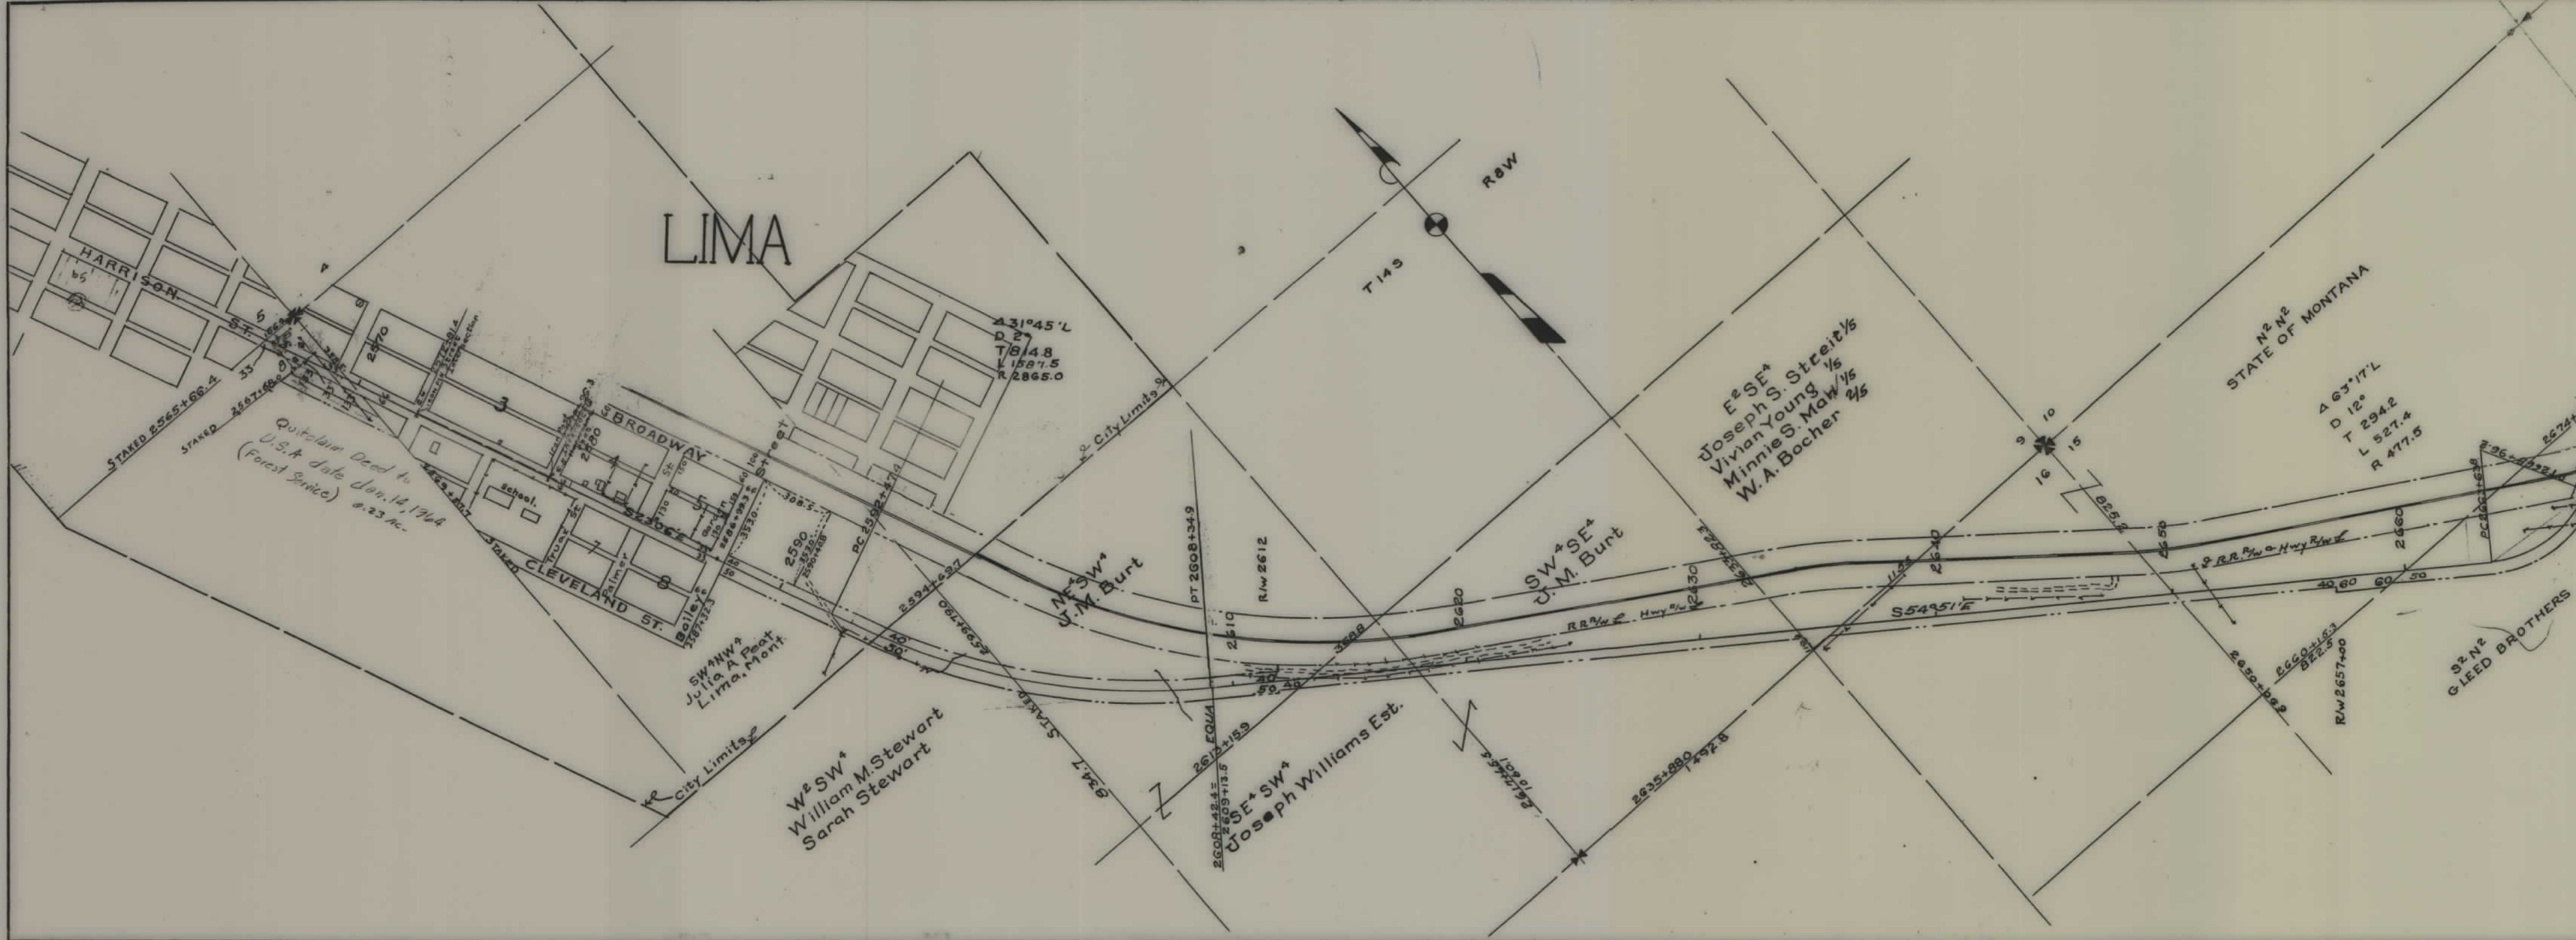

STATE OF MONTANA
STATE HIGHWAY COMMISSION
 PLAT SHOWING LAND
 REQUIRED FOR RIGHT OF WAY
 BEAVERHEAD COUNTY

SCALE 1"= 400' MAP COMPLETED Jan 1 1930


DESCRIPTIONS WRITTEN BY TPJ DATE Dec 30/30

DESCRIPTIONS CHECKED BY EDP DATE 1/3/31


APPROVED BY _____ PLANS DEPT.

APPROVED BY _____ R.W. ENGINEER

FED. ROAD DIST. NO.	STATE	FED. AID PROJ. NO.	FISCAL YEAR	SHEET NO.	TOTAL SHEETS
1	MONT.	255 C		11	18

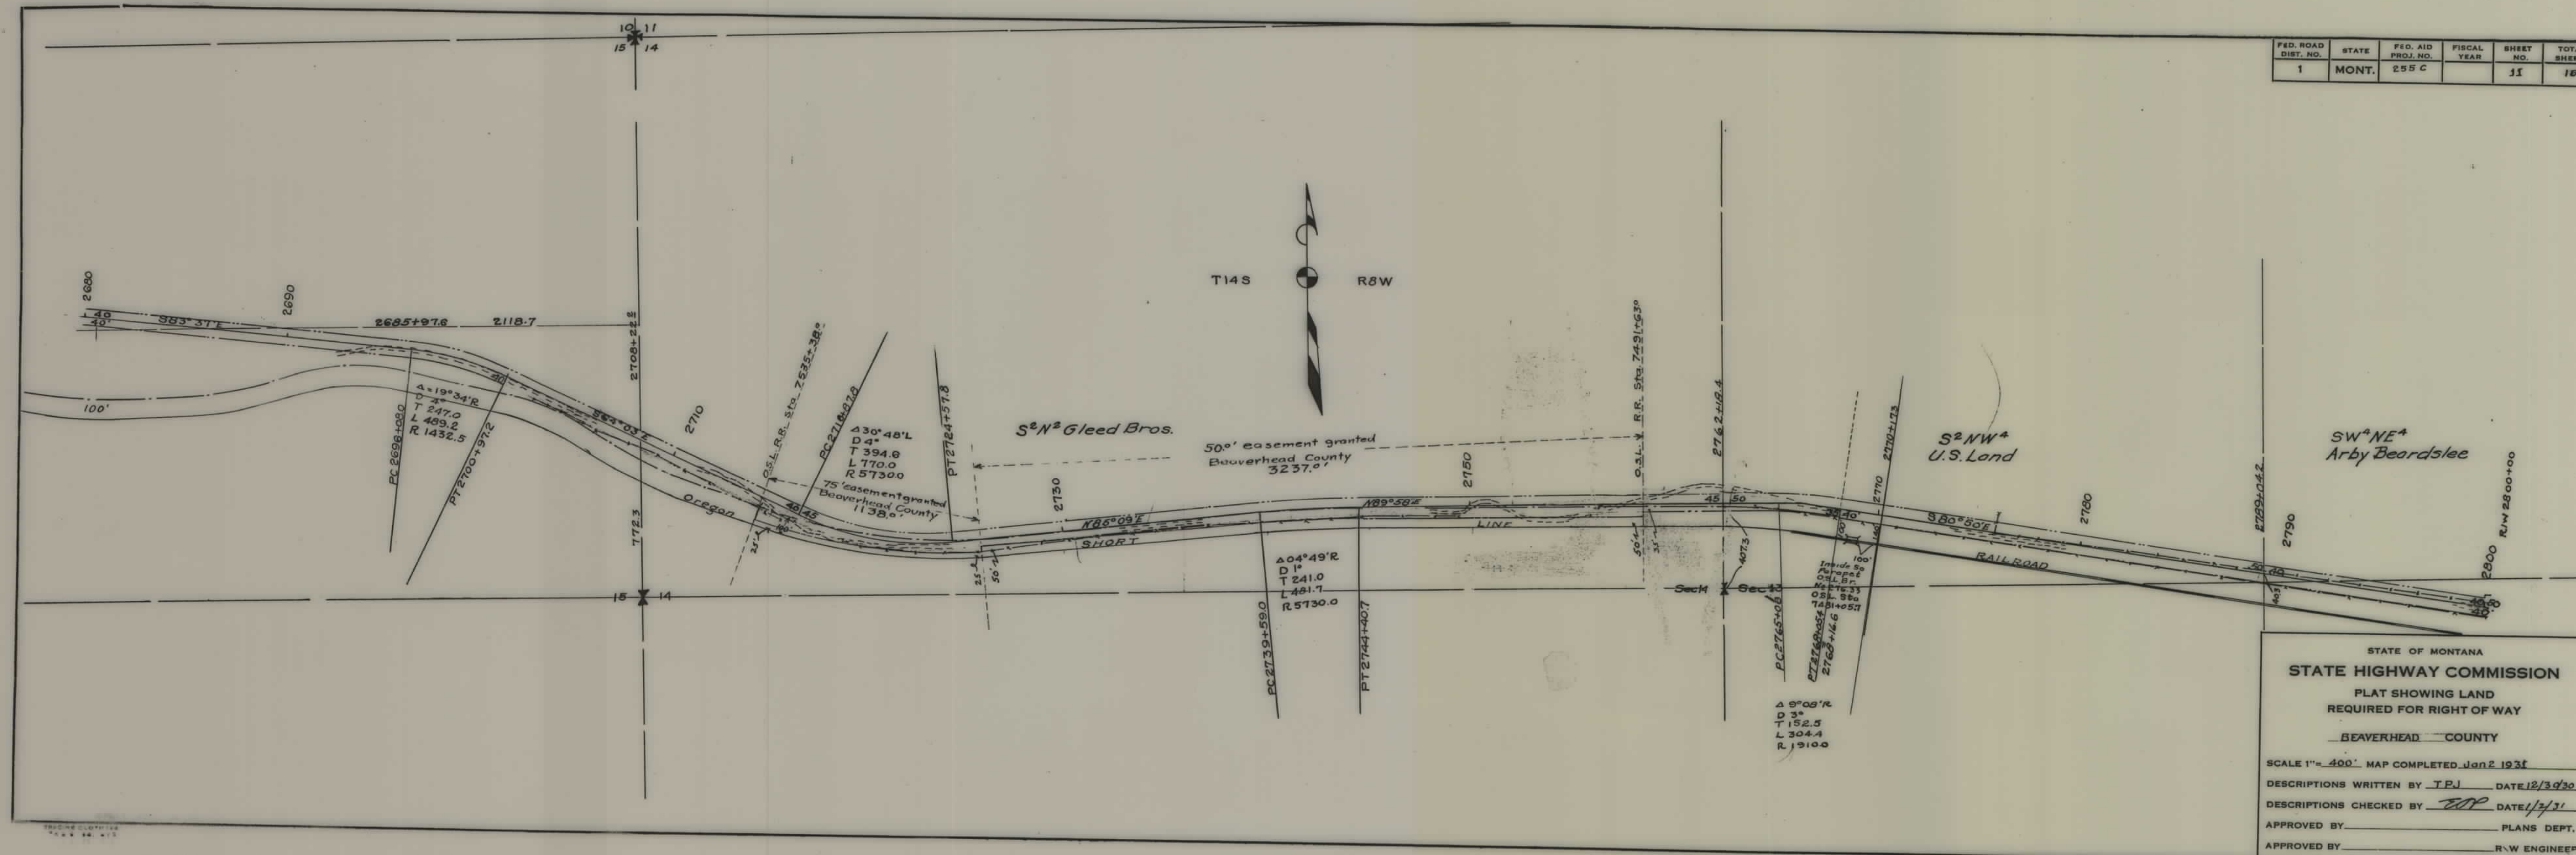

FED. ROAD DIST. NO.	STATE	FED. AID PROJ. NO.	FISCAL YEAR	SHEET NO.	TOTAL SHEETS
1	MONT.	255C		12	16

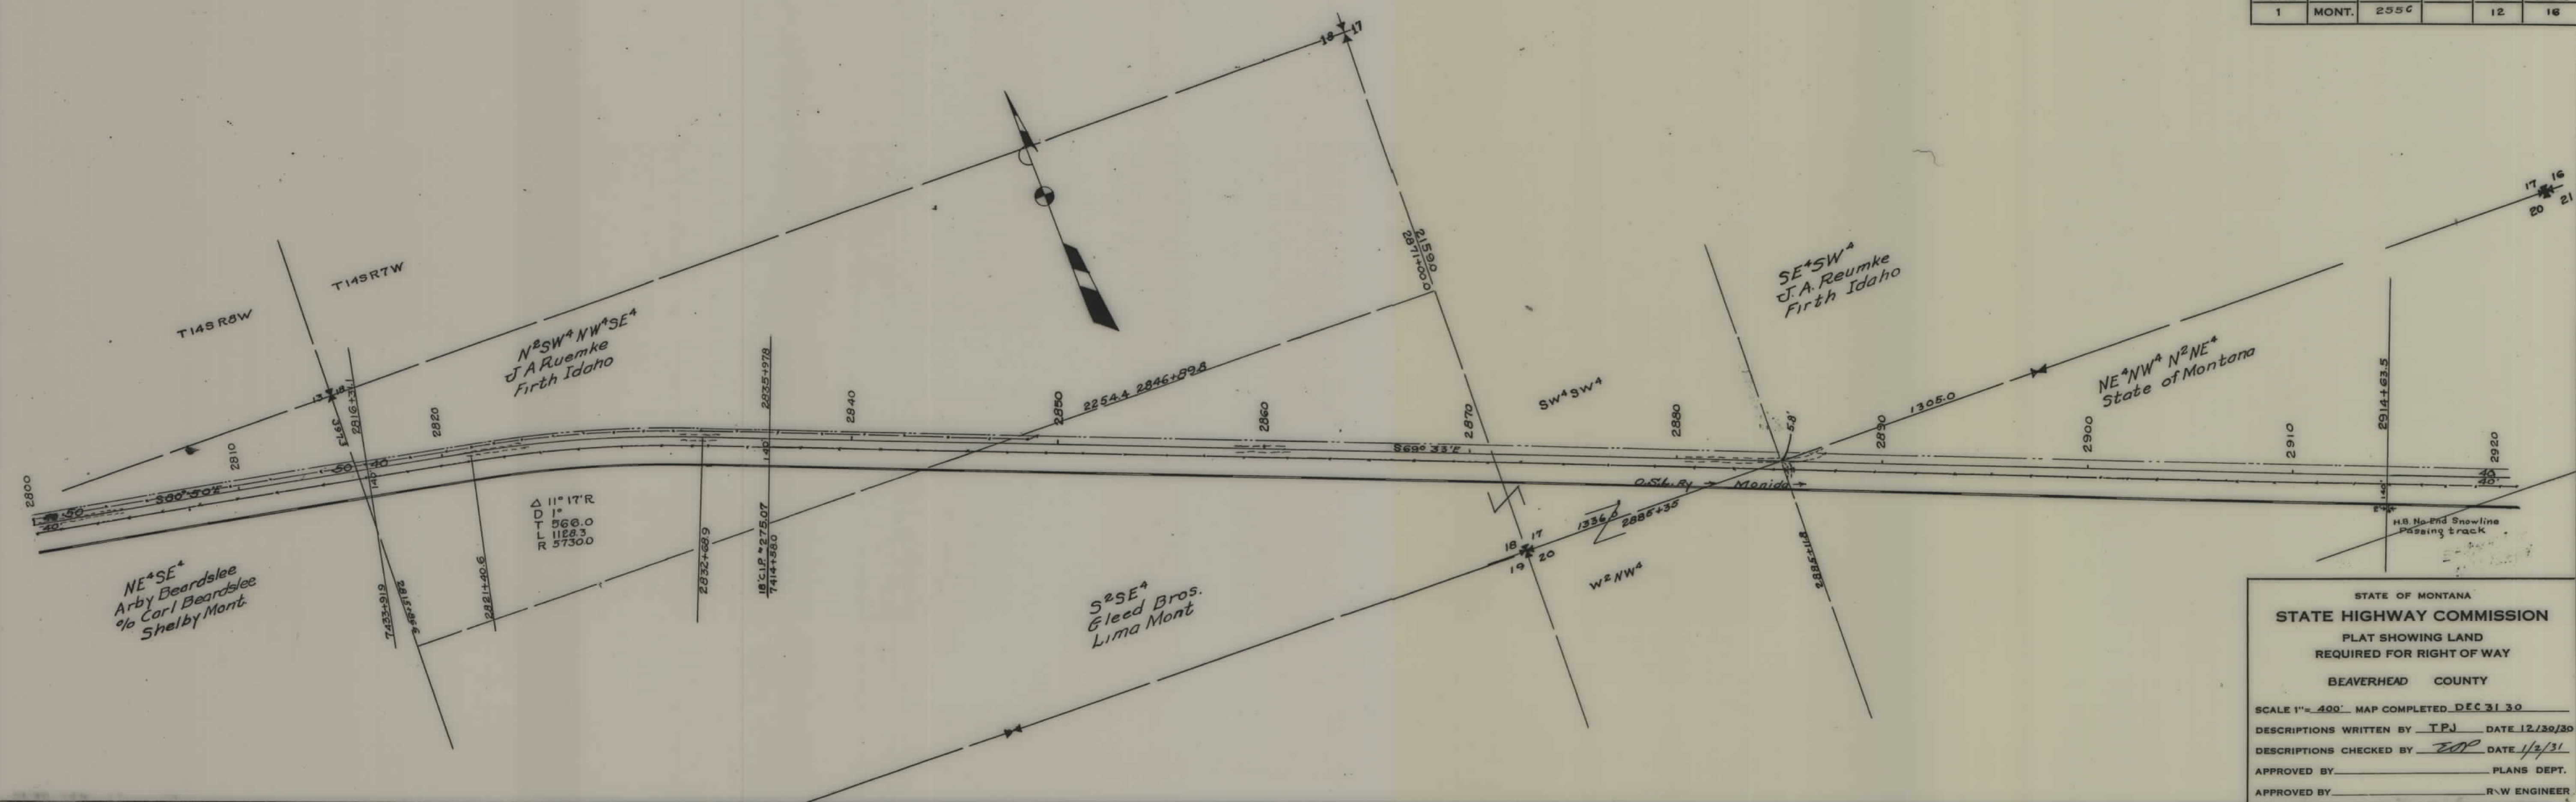

STATE OF MONTANA
STATE HIGHWAY COMMISSION
 PLAT SHOWING LAND
 REQUIRED FOR RIGHT OF WAY
 BEAVERHEAD COUNTY

SCALE 1"= 400' MAP COMPLETED DEC 31 30


DESCRIPTIONS WRITTEN BY TPJ DATE 12/30/30

DESCRIPTIONS CHECKED BY EDP DATE 1/3/31

APPROVED BY _____ PLANS DEPT.

APPROVED BY _____ R.W. ENGINEER

FED. ROAD DIST. NO.	STATE	FED. AID PROJ. NO.	FISCAL YEAR	SHEET NO.	TOTAL SHEETS
1	MONT.	253C		14	16

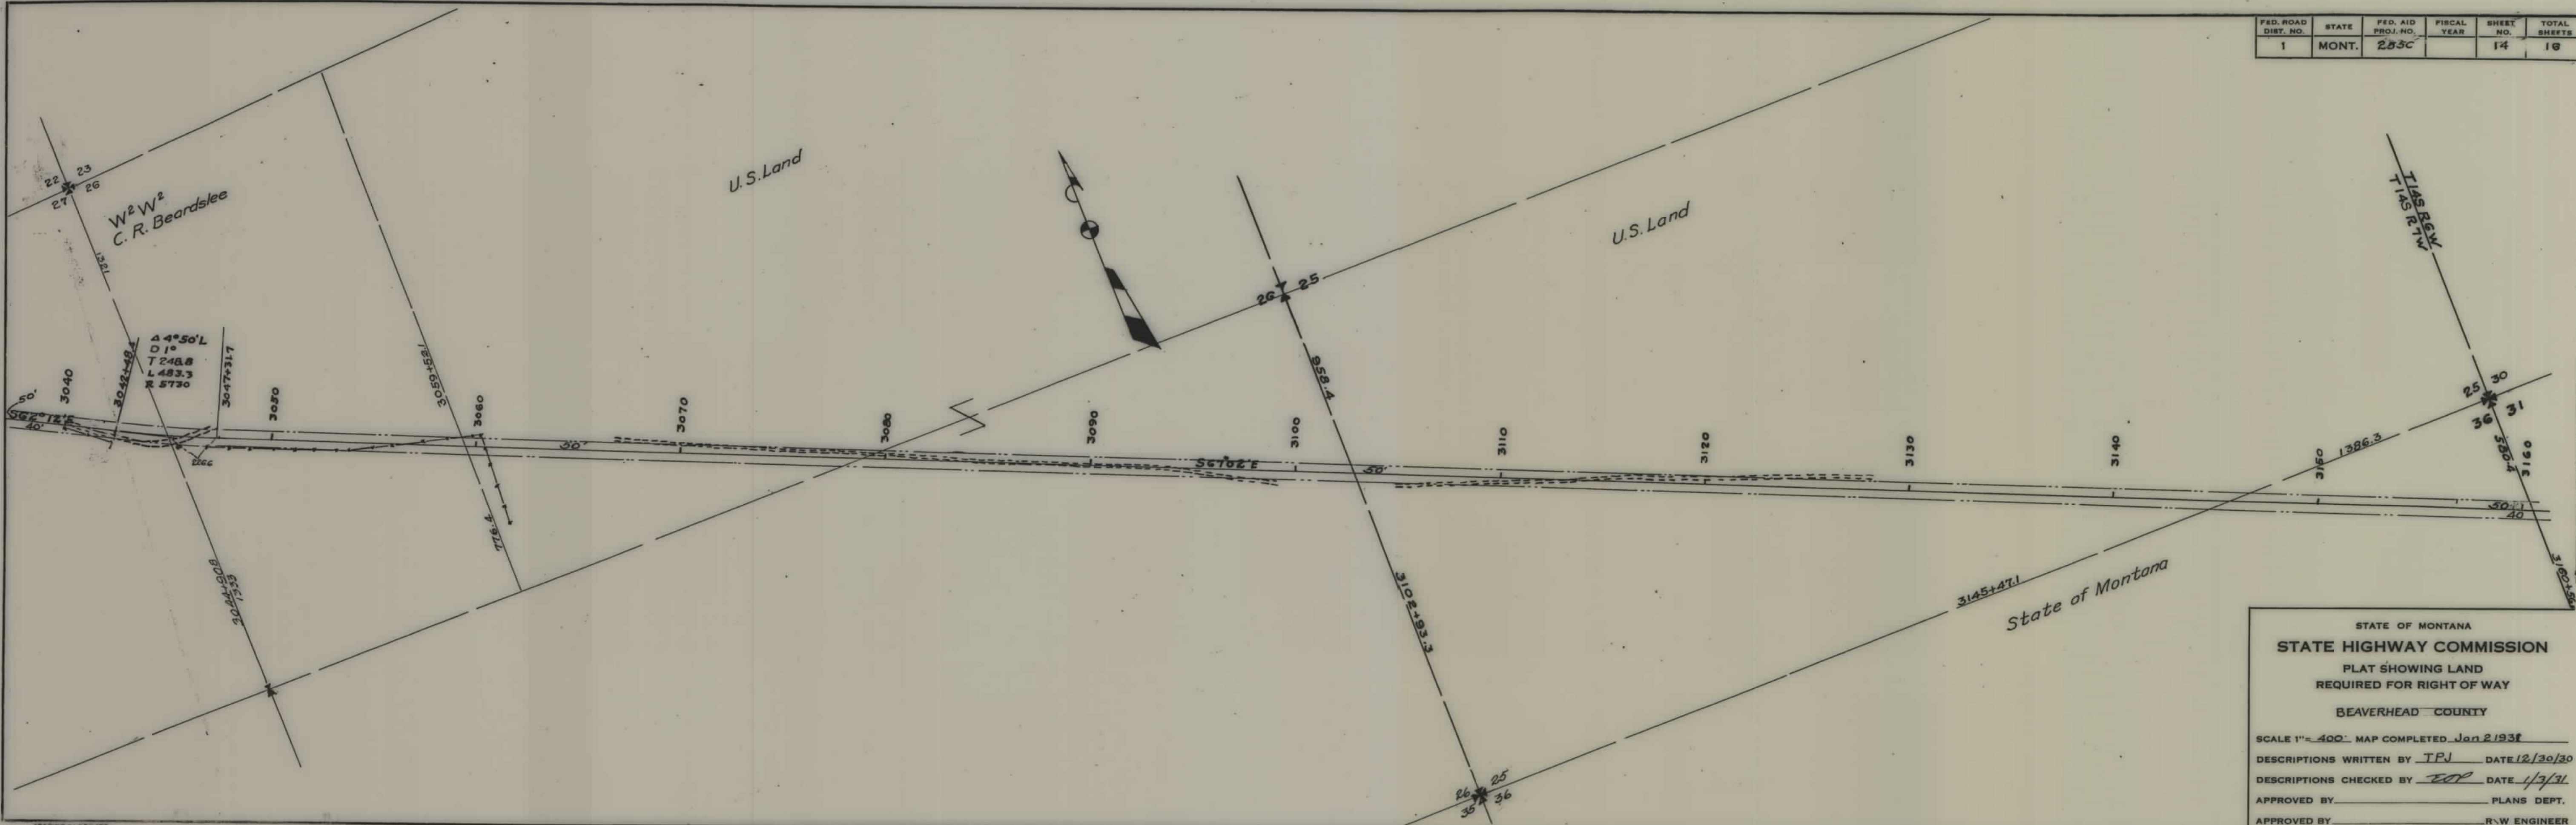

STATE OF MONTANA
STATE HIGHWAY COMMISSION
 PLAT SHOWING LAND
 REQUIRED FOR RIGHT OF WAY
 BEAVERHEAD COUNTY


SCALE 1"=400' MAP COMPLETED Jan 2/1938

DESCRIPTIONS WRITTEN BY TPJ DATE 12/30/30


DESCRIPTIONS CHECKED BY EDP DATE 1/3/31

APPROVED BY _____ PLANS DEPT.

APPROVED BY _____ R.W. ENGINEER

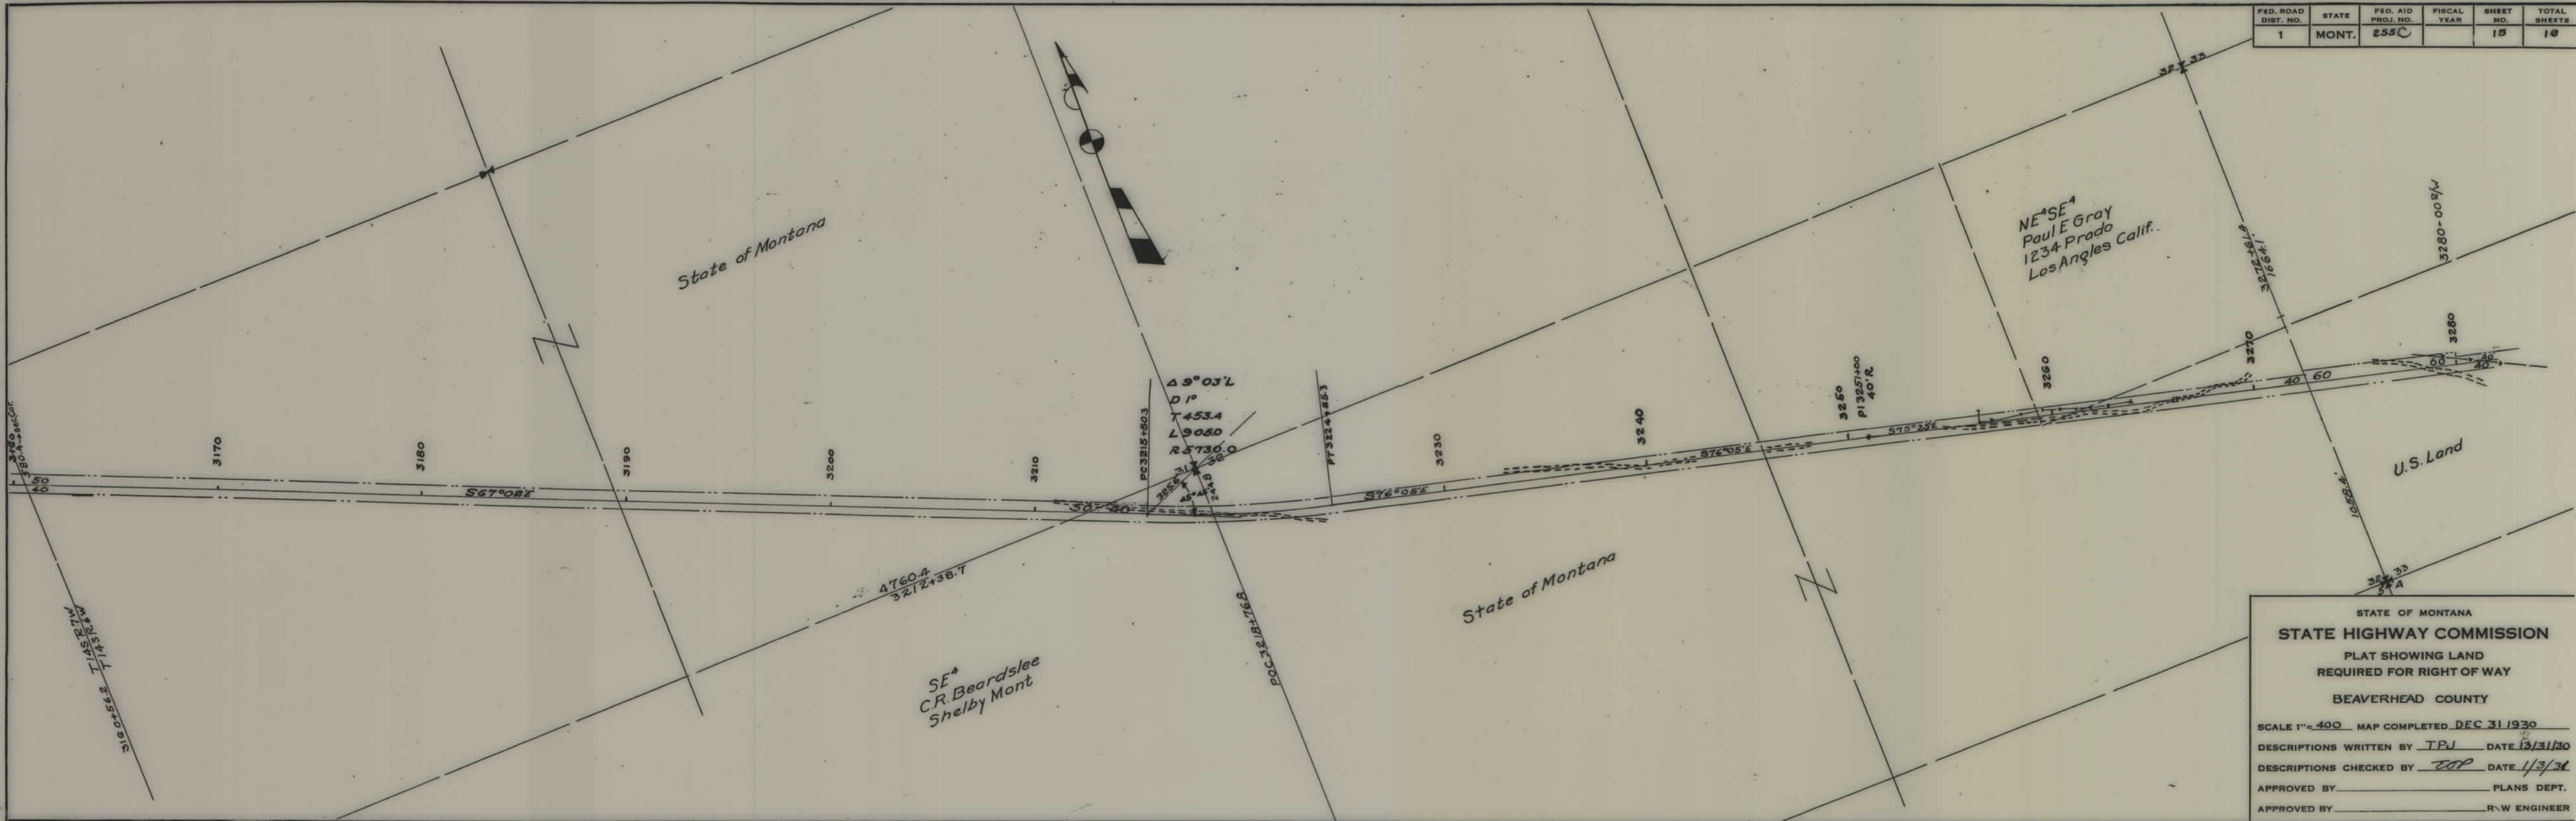

FED. ROAD DIST. NO.	STATE	FED. AID PROJ. NO.	FISCAL YEAR	SHEET NO.	TOTAL SHEETS
1	MONT.	253C		16	46

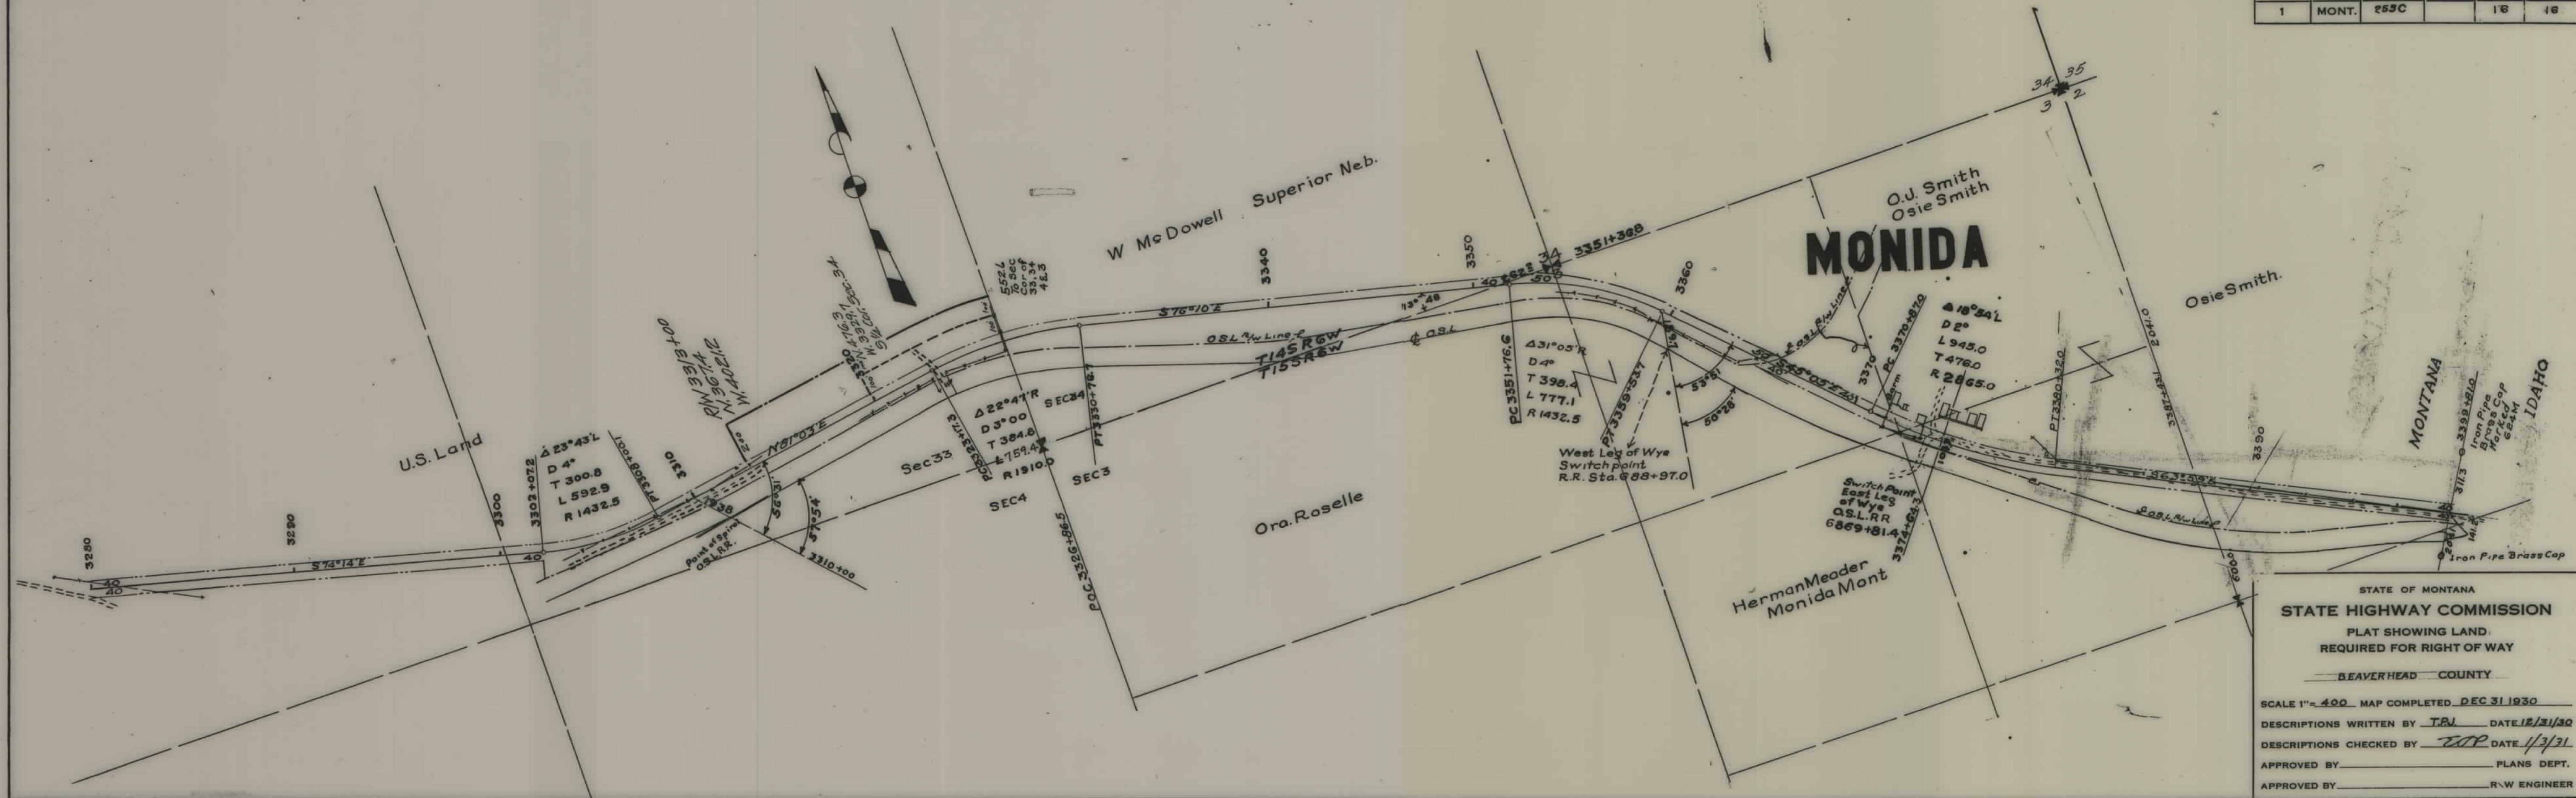

STATE OF MONTANA
STATE HIGHWAY COMMISSION
 PLAT SHOWING LAND
 REQUIRED FOR RIGHT OF WAY
 BEAVERHEAD COUNTY

SCALE 1"= 400 MAP COMPLETED DEC 31 1930


DESCRIPTIONS WRITTEN BY T.B.J. DATE 12/31/30

DESCRIPTIONS CHECKED BY W.P. DATE 1/3/31

APPROVED BY _____ PLANS DEPT.

APPROVED BY _____ R.W. ENGINEER

FED. ROAD DIST. NO.	STATE	FED. AID PROJ. NO.	FISCAL YEAR	SHEET NO.	TOTAL SHEETS
1	MONT.	255C		17	

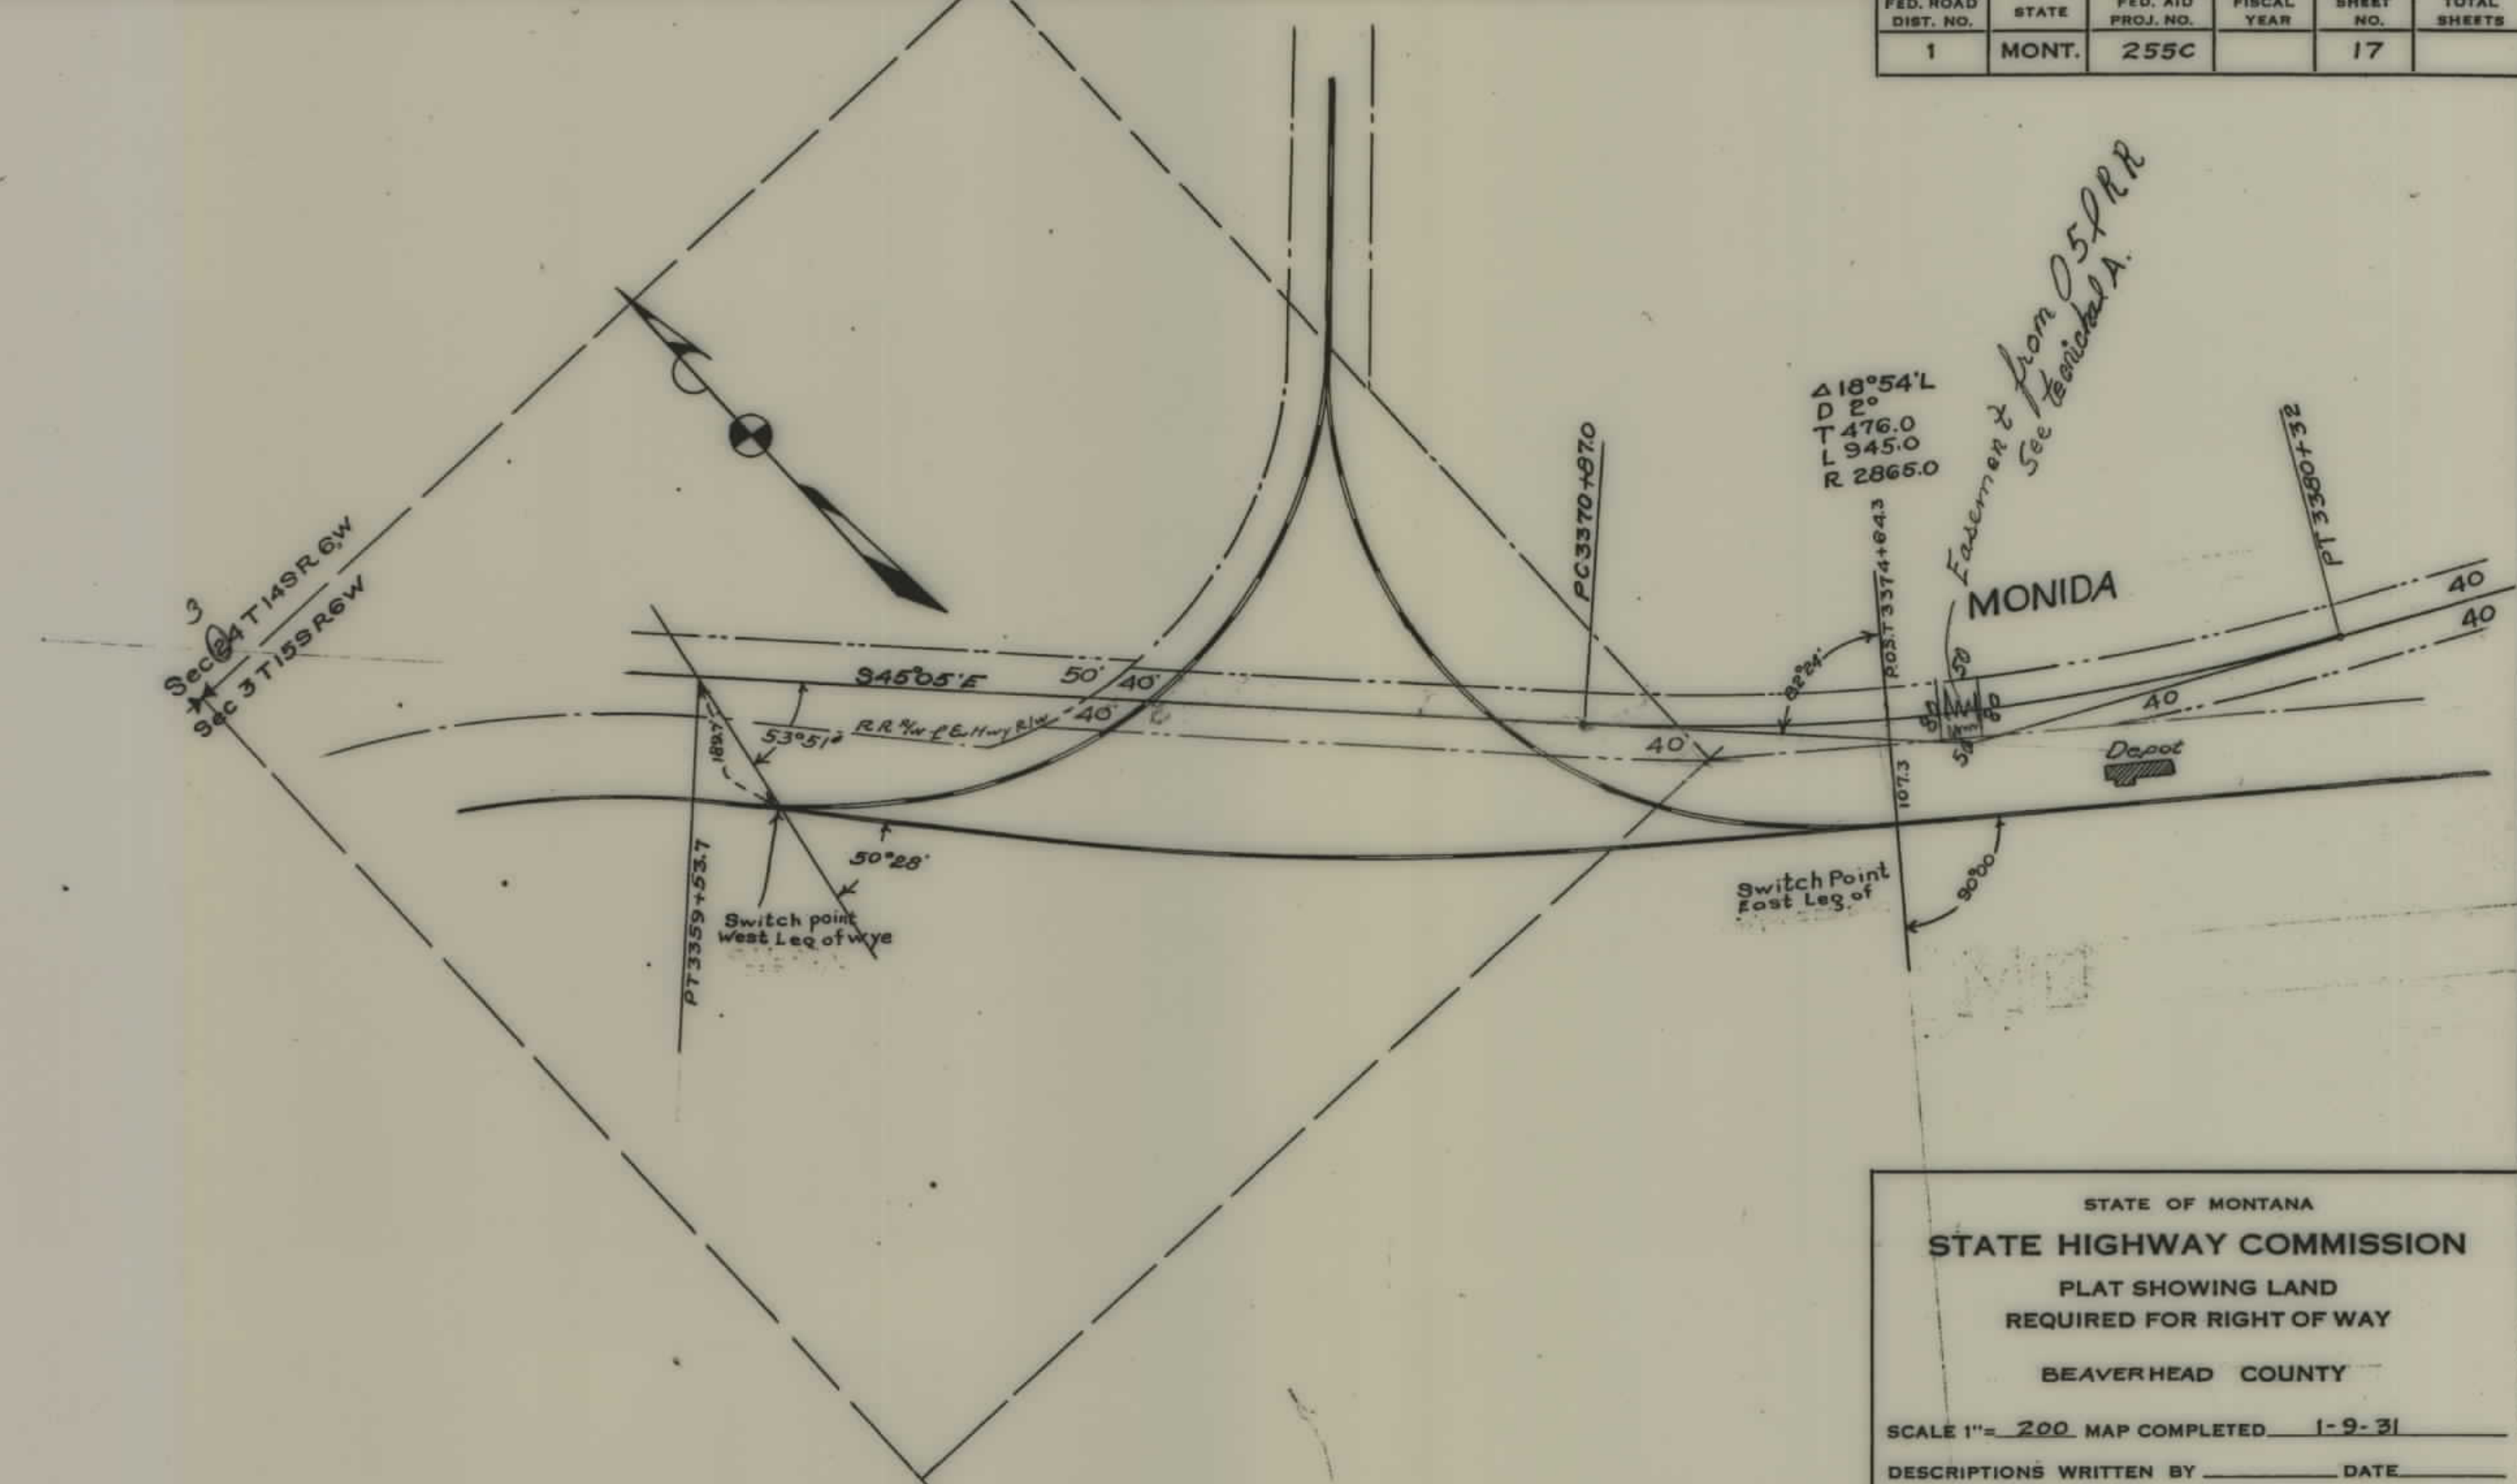

STATE OF MONTANA
STATE HIGHWAY COMMISSION
 PLAT SHOWING LAND
 REQUIRED FOR RIGHT OF WAY
 BEAVERHEAD COUNTY

SCALE 1"= 200 MAP COMPLETED 1-9-31

DESCRIPTIONS WRITTEN BY _____ DATE _____

DESCRIPTIONS CHECKED BY _____ DATE _____

APPROVED BY _____ PLANS DEPT.

APPROVED BY _____ S.W. ENGINEER