



PLANS
NOT
TO
SCALE

REG. ROAD DIST. NO.	STATE	F.A.P.	SHEET NO.	TOTAL SHEETS
1	MONT.	256A	1	6

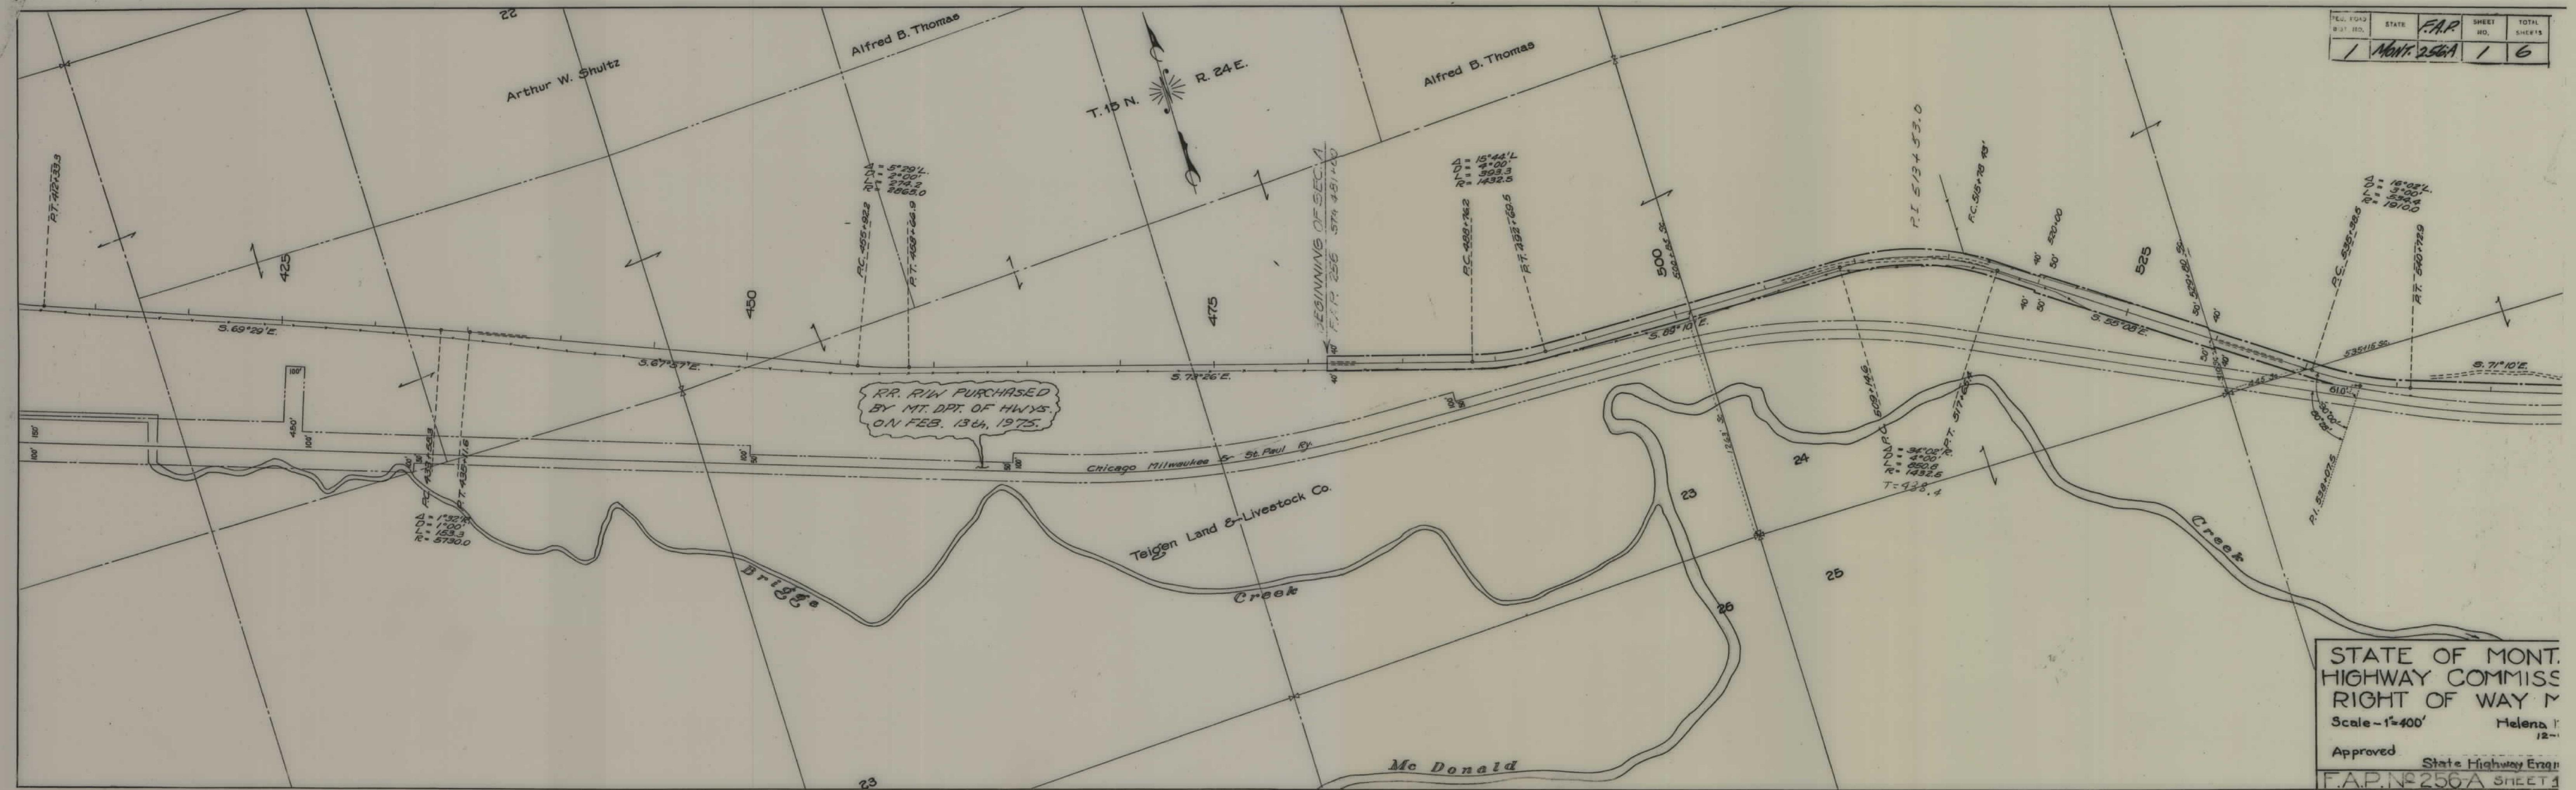


STATE OF MONT.
HIGHWAY COMMISS
RIGHT OF WAY M
Scale - 1"=400'
Approved _____
State Highway Engr
F.A.P. No 256-A SHEET 1


ED. No.	STATE	F.A.P.	SHEET NO.	TOTAL SHEETS
1	MONT.	256-A	2	6

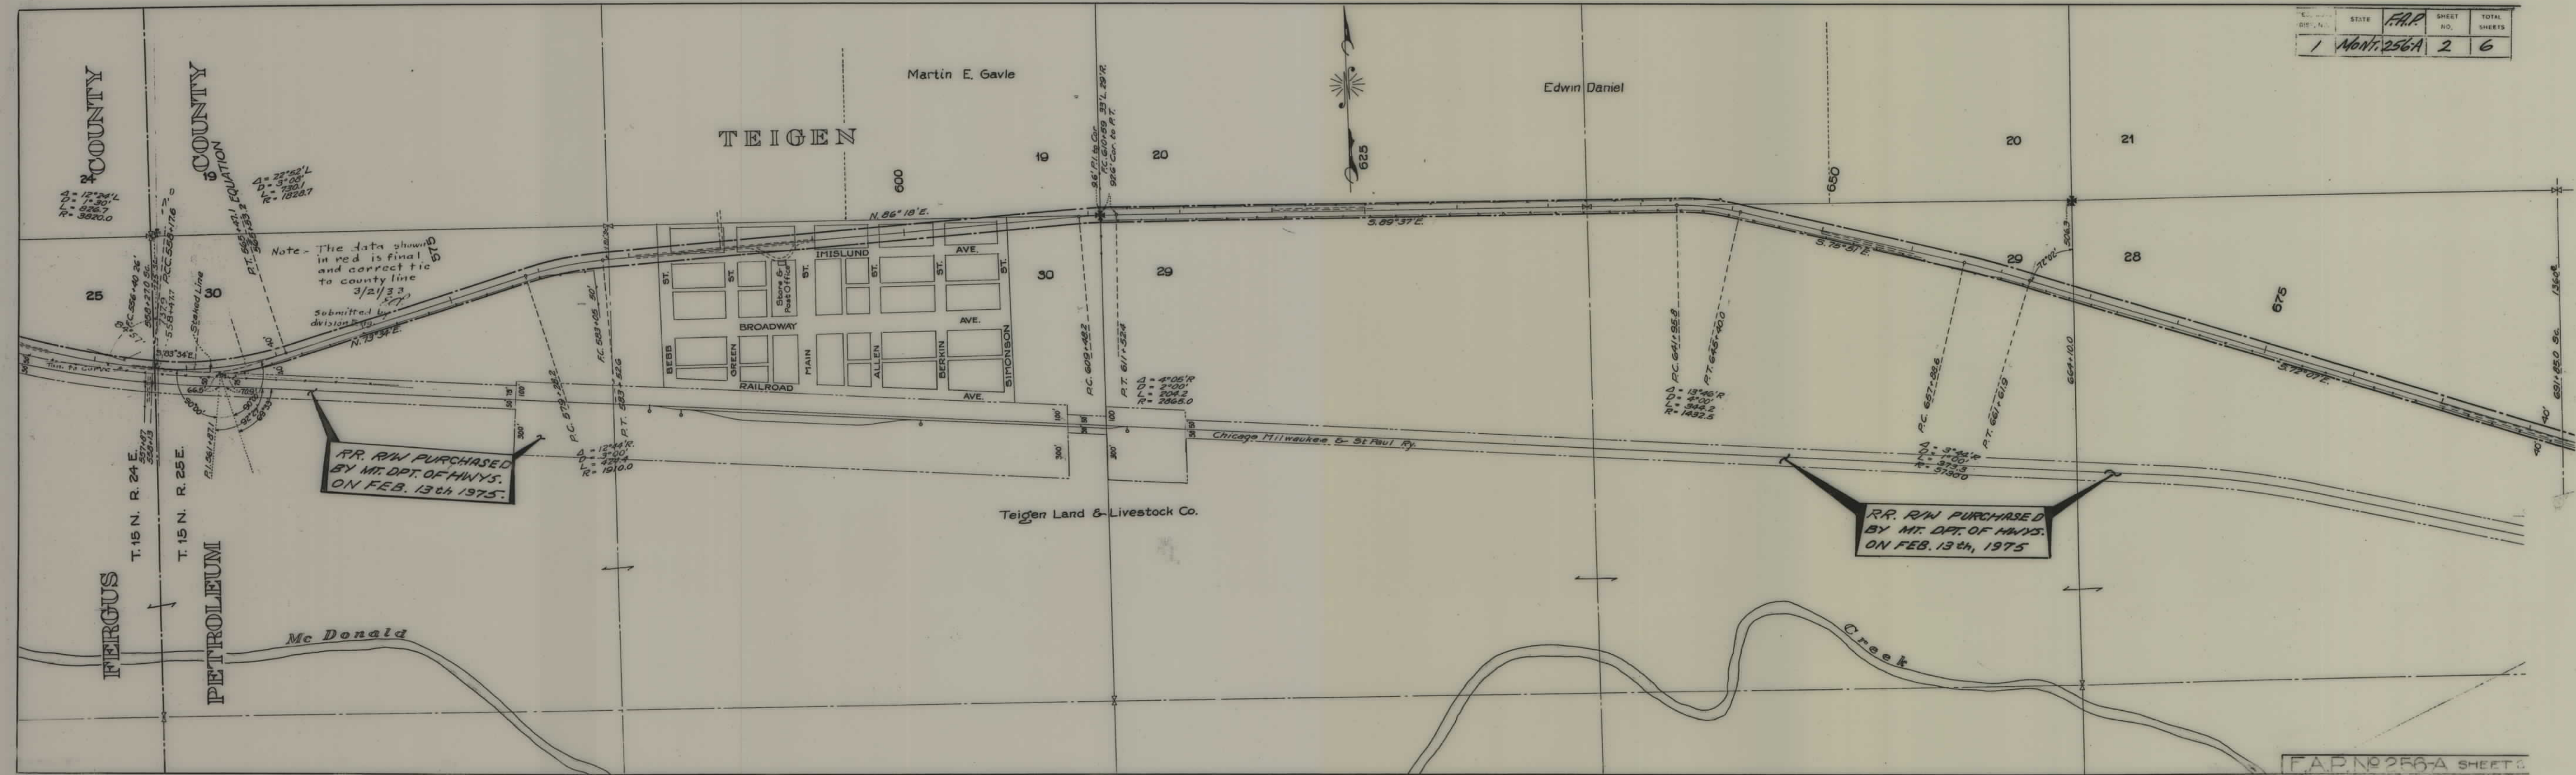

DATE, TIME, DIST, NO.	STATE	F.A.P.	SHEET NO.	TOTAL SHEETS
1	MONT.	256A	3	6

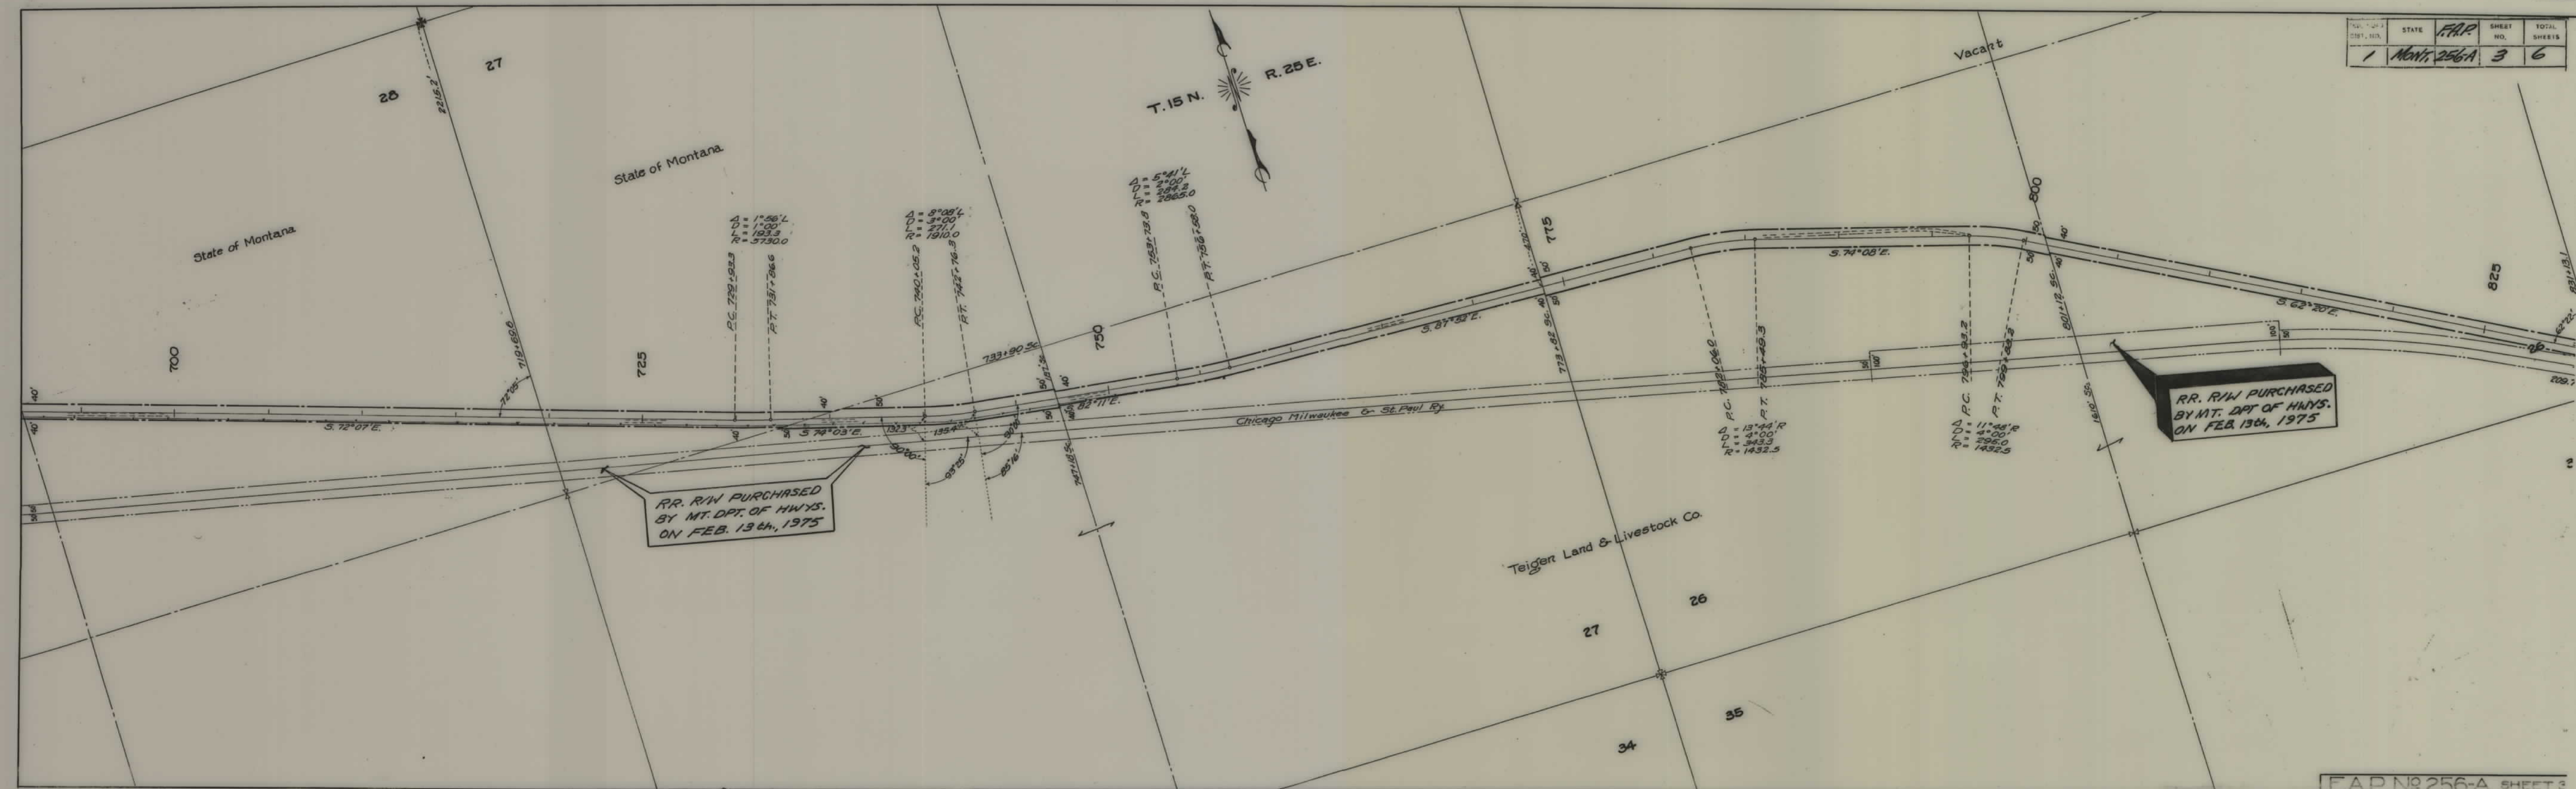


FED. PROJ. DIST. NO.	STATE	F.A.P.	SHEET NO.	TOTAL SHEETS
1	MONT.	256A	4	6

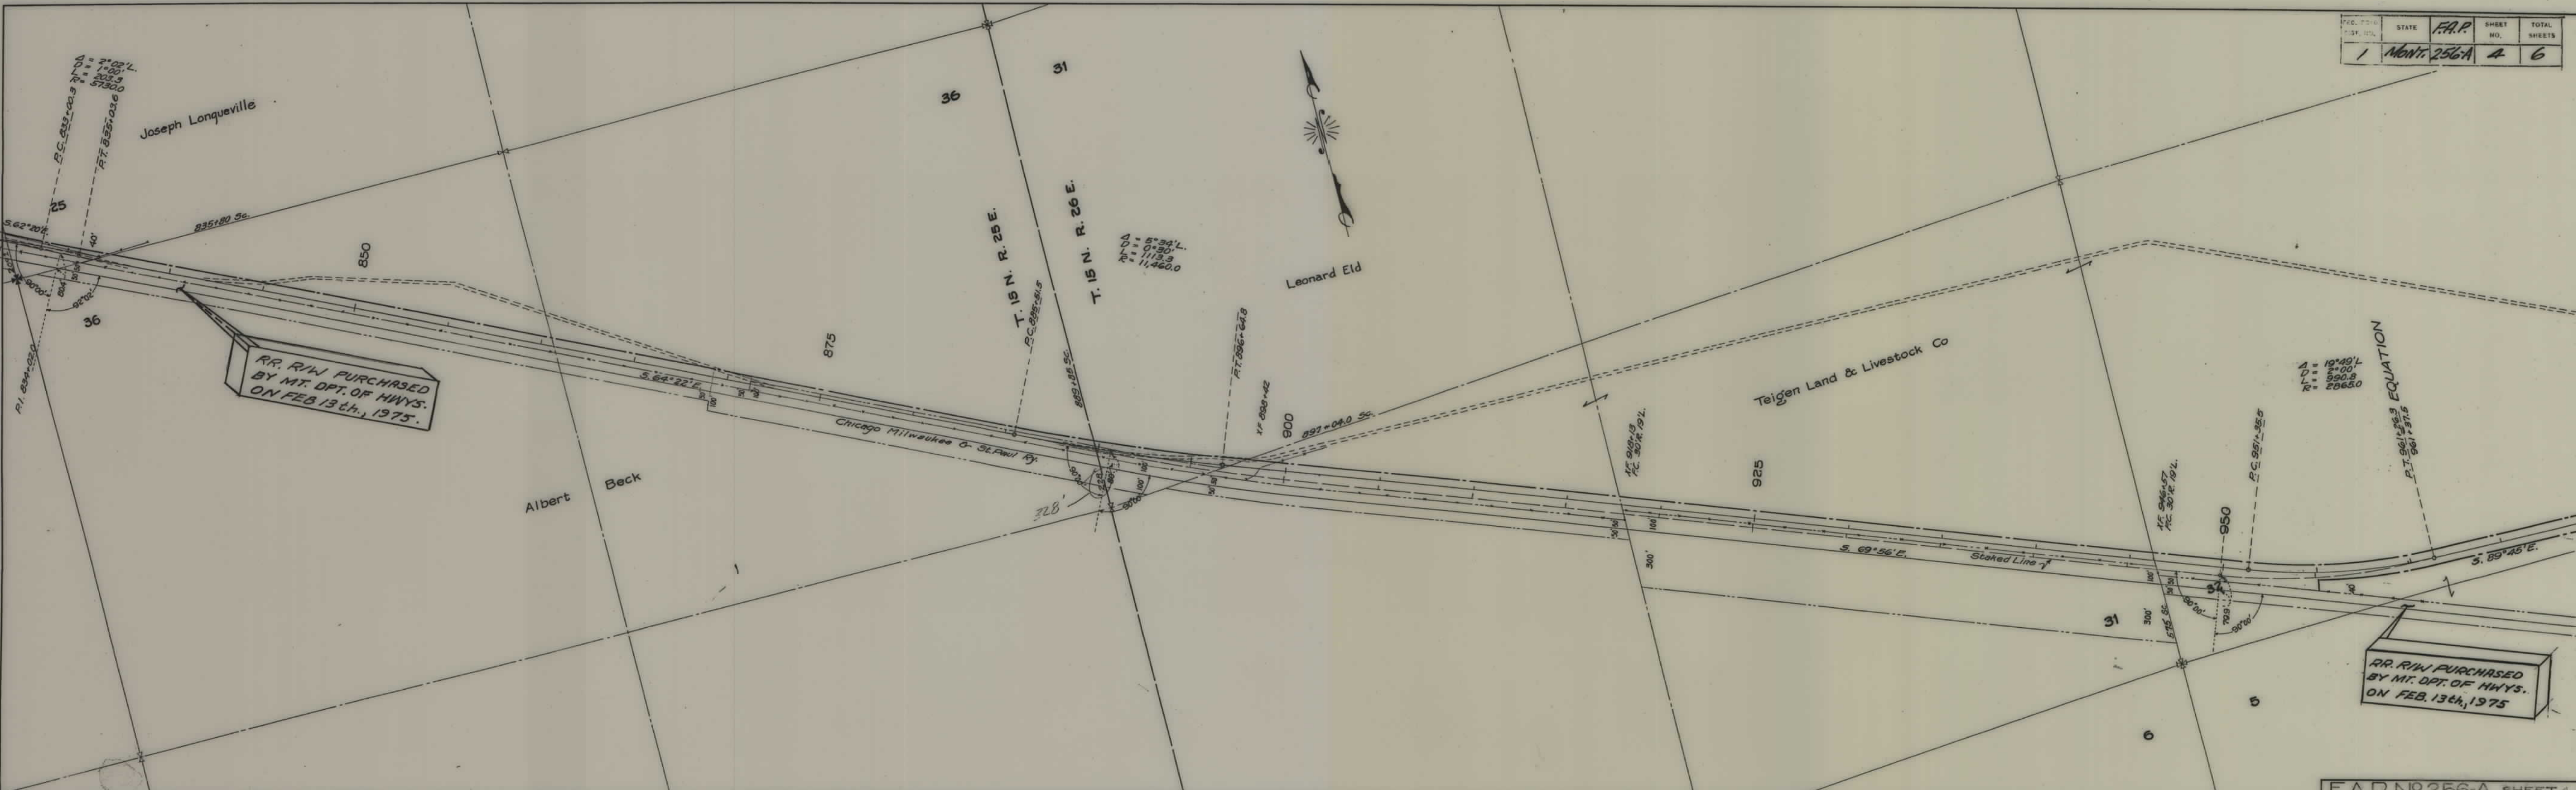

4

FED. ROAD DIST. NO.	STATE	F.A.P. NO.	SHEET NO.	TOTAL SHEETS
1	Mont.	256-A	5	6

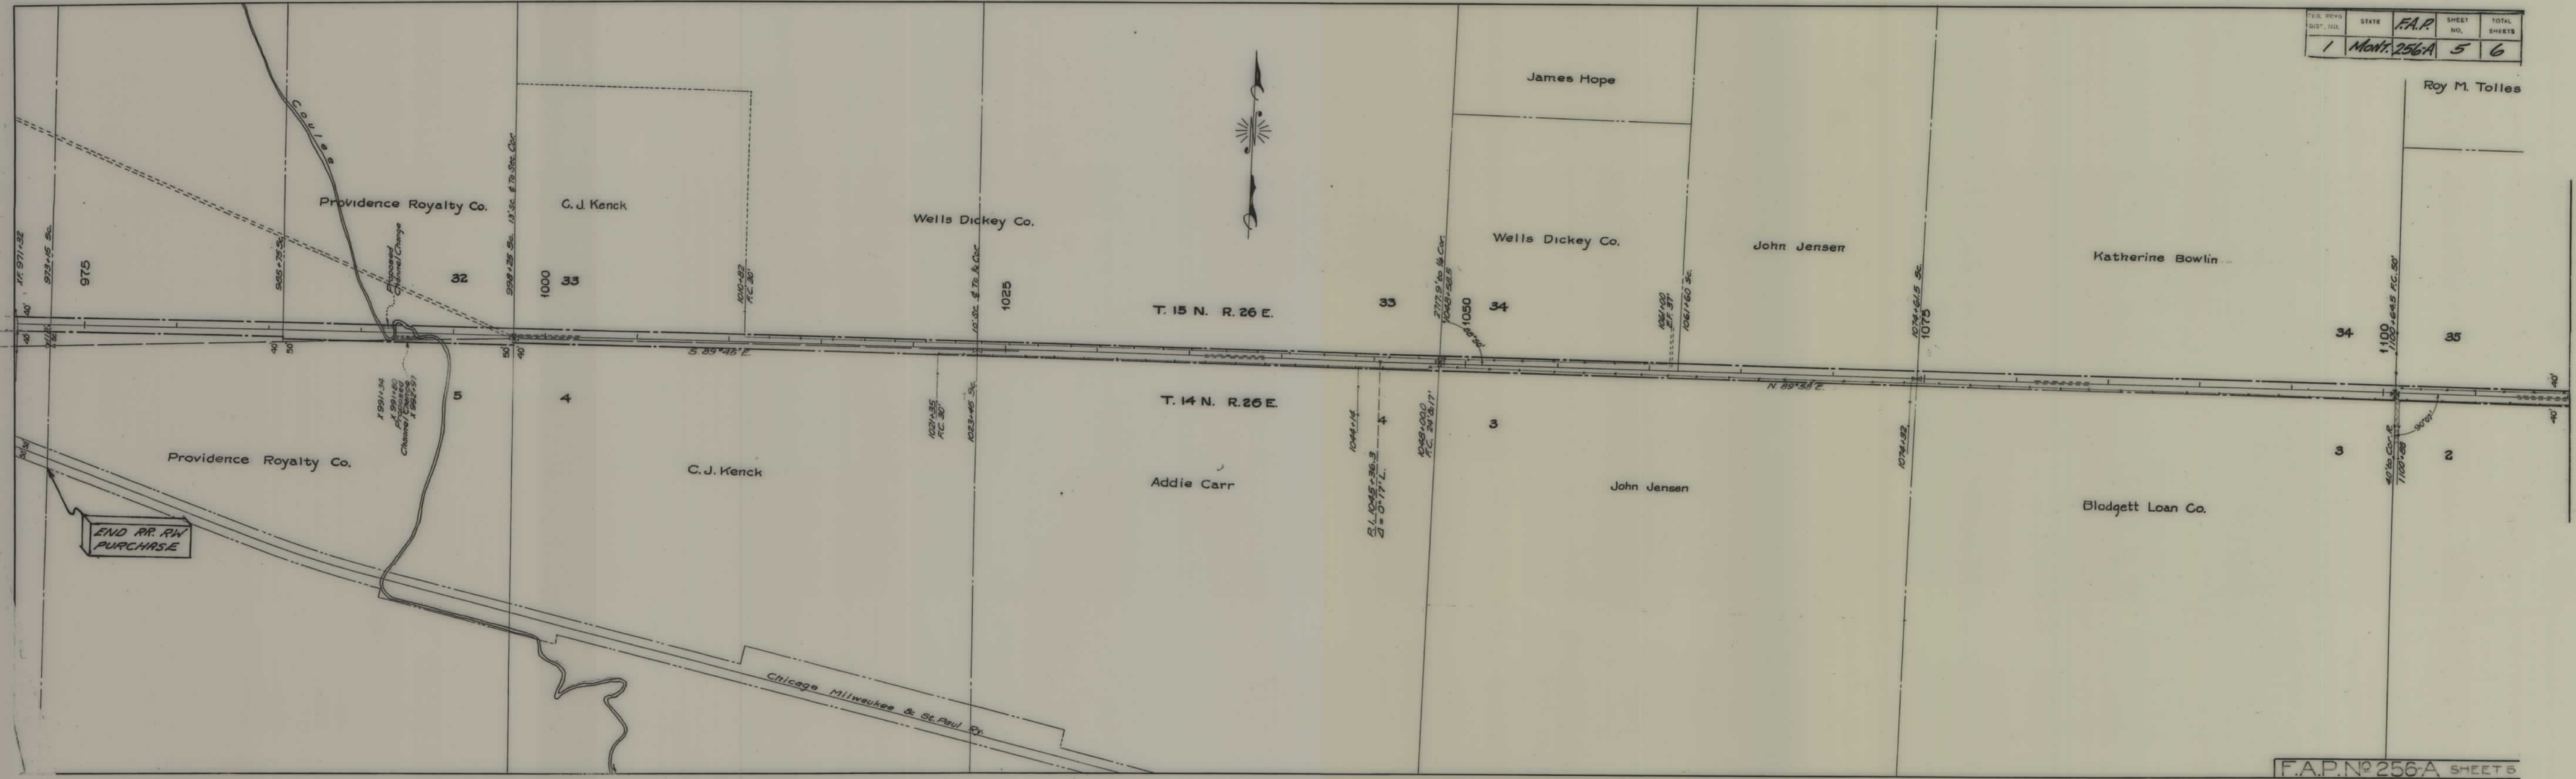

FED. PROJ. DIST. NO.	STATE	F.A.P. NO.	SHEET NO.	TOTAL SHEETS
1	MONT.	256A	6	6

