


PLANS
NOT
TO
SCALE

STATE	F.A.P.	SHEET NO.	TOTAL SHEETS
1	MONT. 256-B	1	1

STA. 72+71.4 END OF SEC. B F.A.P. 256

STA. 0+00 BEGINNING OF SEC. B F.A.P. 256

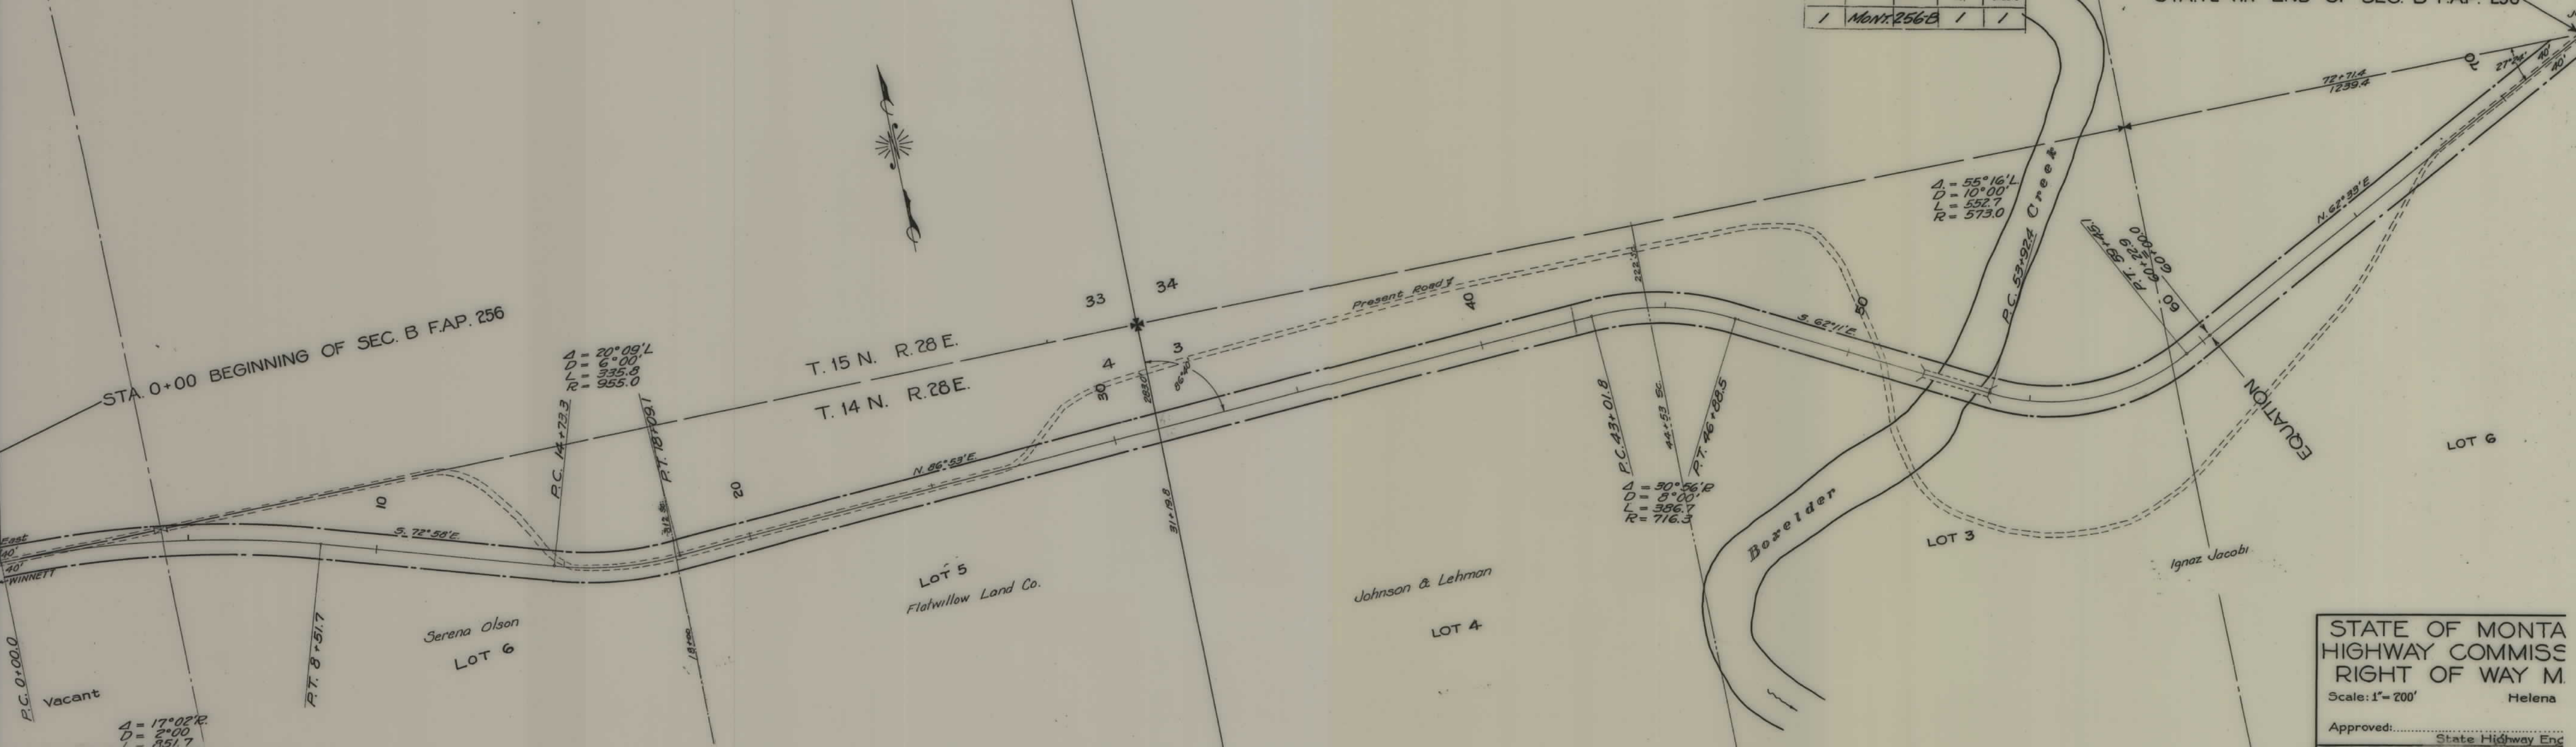

STATE OF MONTA
HIGHWAY COMMISS
RIGHT OF WAY M.
Scale: 1" = 200'
Helena
Approved:.....
State Highway Eng
F.A.P. N2 256-B SHEET