



PLANS
NOT
TO
SCALE

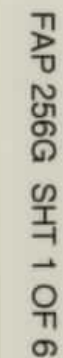


FED. ROAD DIST. NO.	STATE	FED. AID PROJ. NO.	FISCAL YEAR	SHEET NO.	TOTAL SHEETS
1	MONT.	256 G		2	6

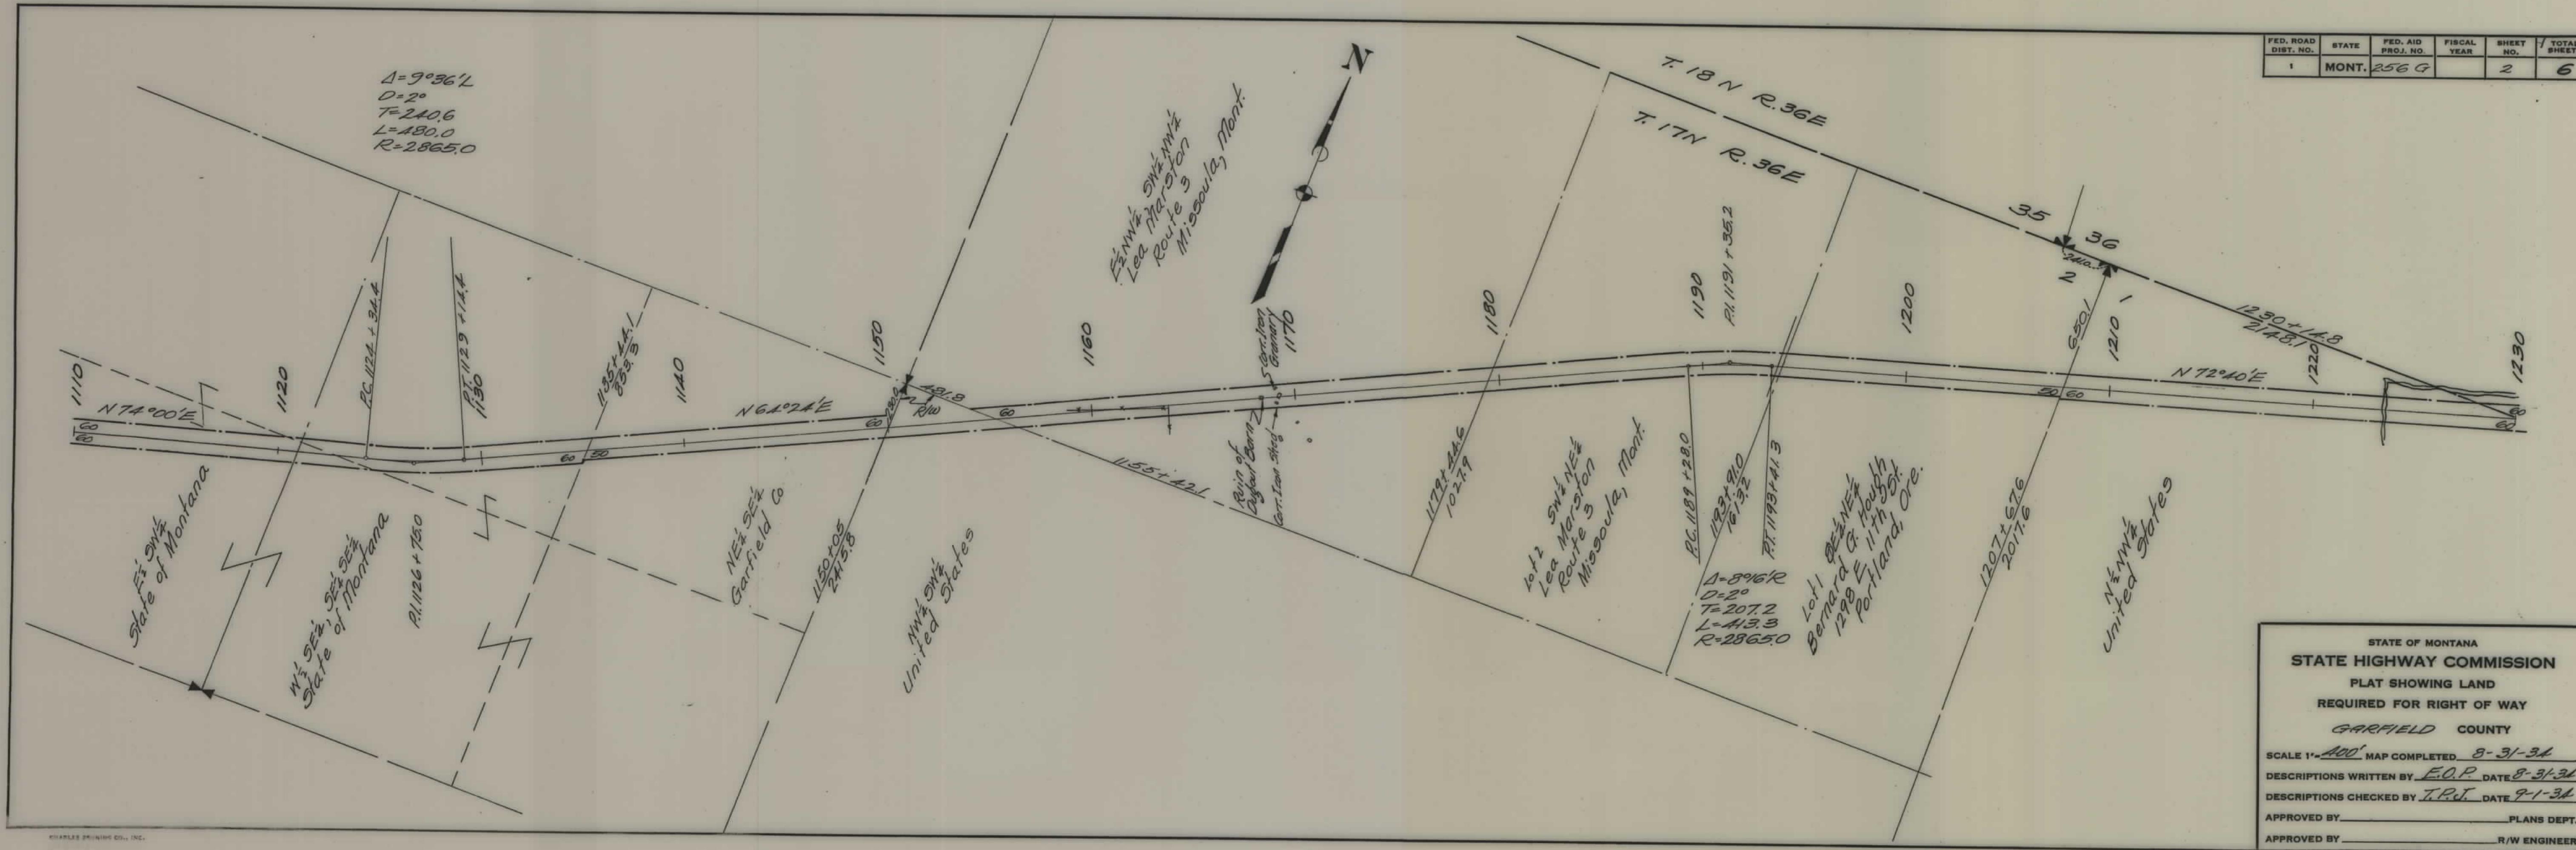

STATE OF MONTANA
STATE HIGHWAY COMMISSION
PLAT SHOWING LAND
REQUIRED FOR RIGHT OF WAY
GARFIELD COUNTY

SCALE 1"=400' MAP COMPLETED 8-31-34
DESCRIPTIONS WRITTEN BY E.O.P. DATE 8-31-34
DESCRIPTIONS CHECKED BY T.P.T. DATE 9-1-34
APPROVED BY _____ PLANS DEPT.
APPROVED BY _____ R/W ENGINEER

FED. ROAD DIST. NO.	STATE	FED. AID PROJ. NO.	FISCAL YEAR	SHEET NO.	TOTAL SHEETS
1	MONT.	256-G		3	6

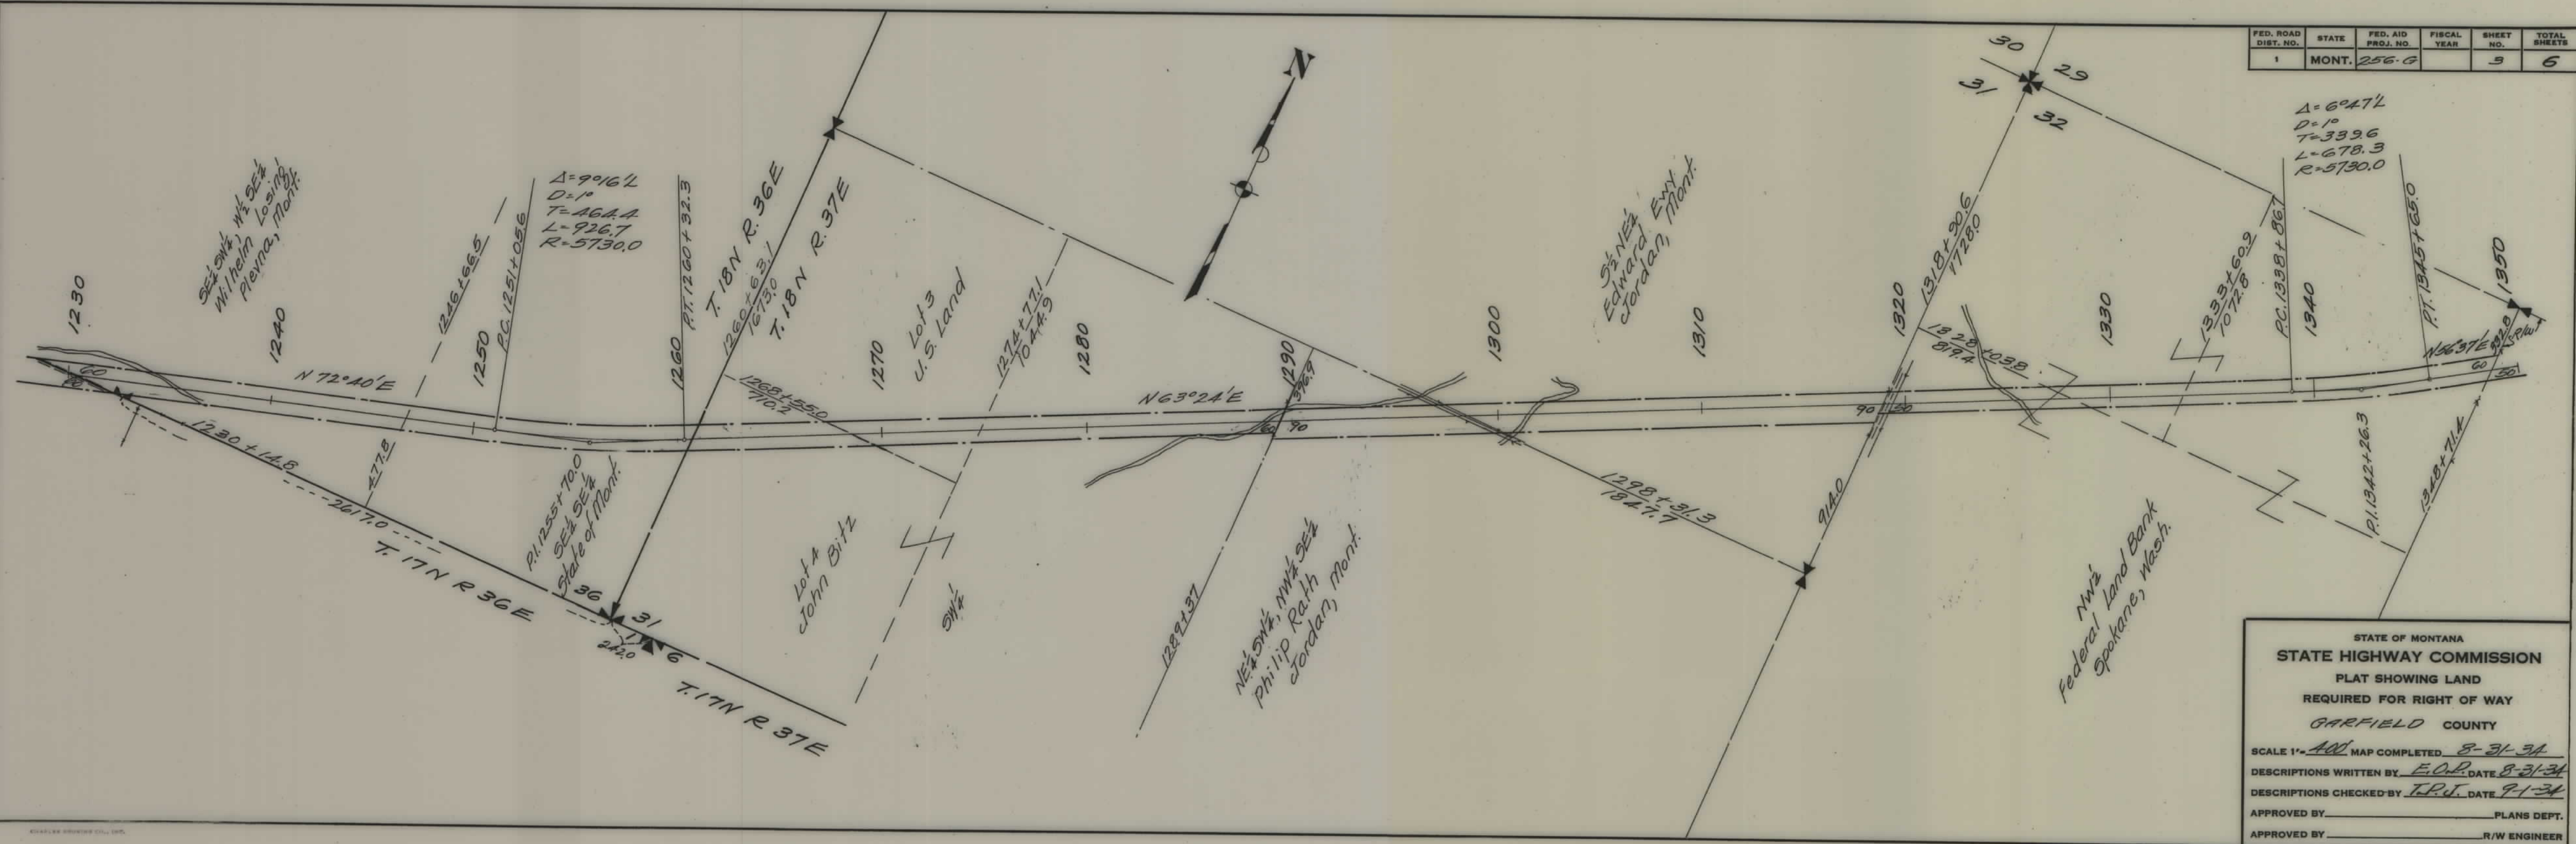

$\Delta = 6047L$
 $D = 10$
 $L = 678.3$
 $R = 5730.0$


STATE OF MONTANA
 STATE HIGHWAY COMMISSION
 PLAT SHOWING LAND
 REQUIRED FOR RIGHT OF WAY
 GARFIELD COUNTY
 SCALE 1" = 400' MAP COMPLETED 8-31-34
 DESCRIPTIONS WRITTEN BY E.O.P. DATE 8-31-34
 DESCRIPTIONS CHECKED BY T.P.J. DATE 9-1-34
 APPROVED BY _____ PLANS DEPT.
 APPROVED BY _____ R/W ENGINEER


FED. ROAD DIST. NO.	STATE	FED. AID PROJ. NO.	FISCAL YEAR	SHEET NO.	TOTAL SHEETS
1	MONT.	256G		5	6

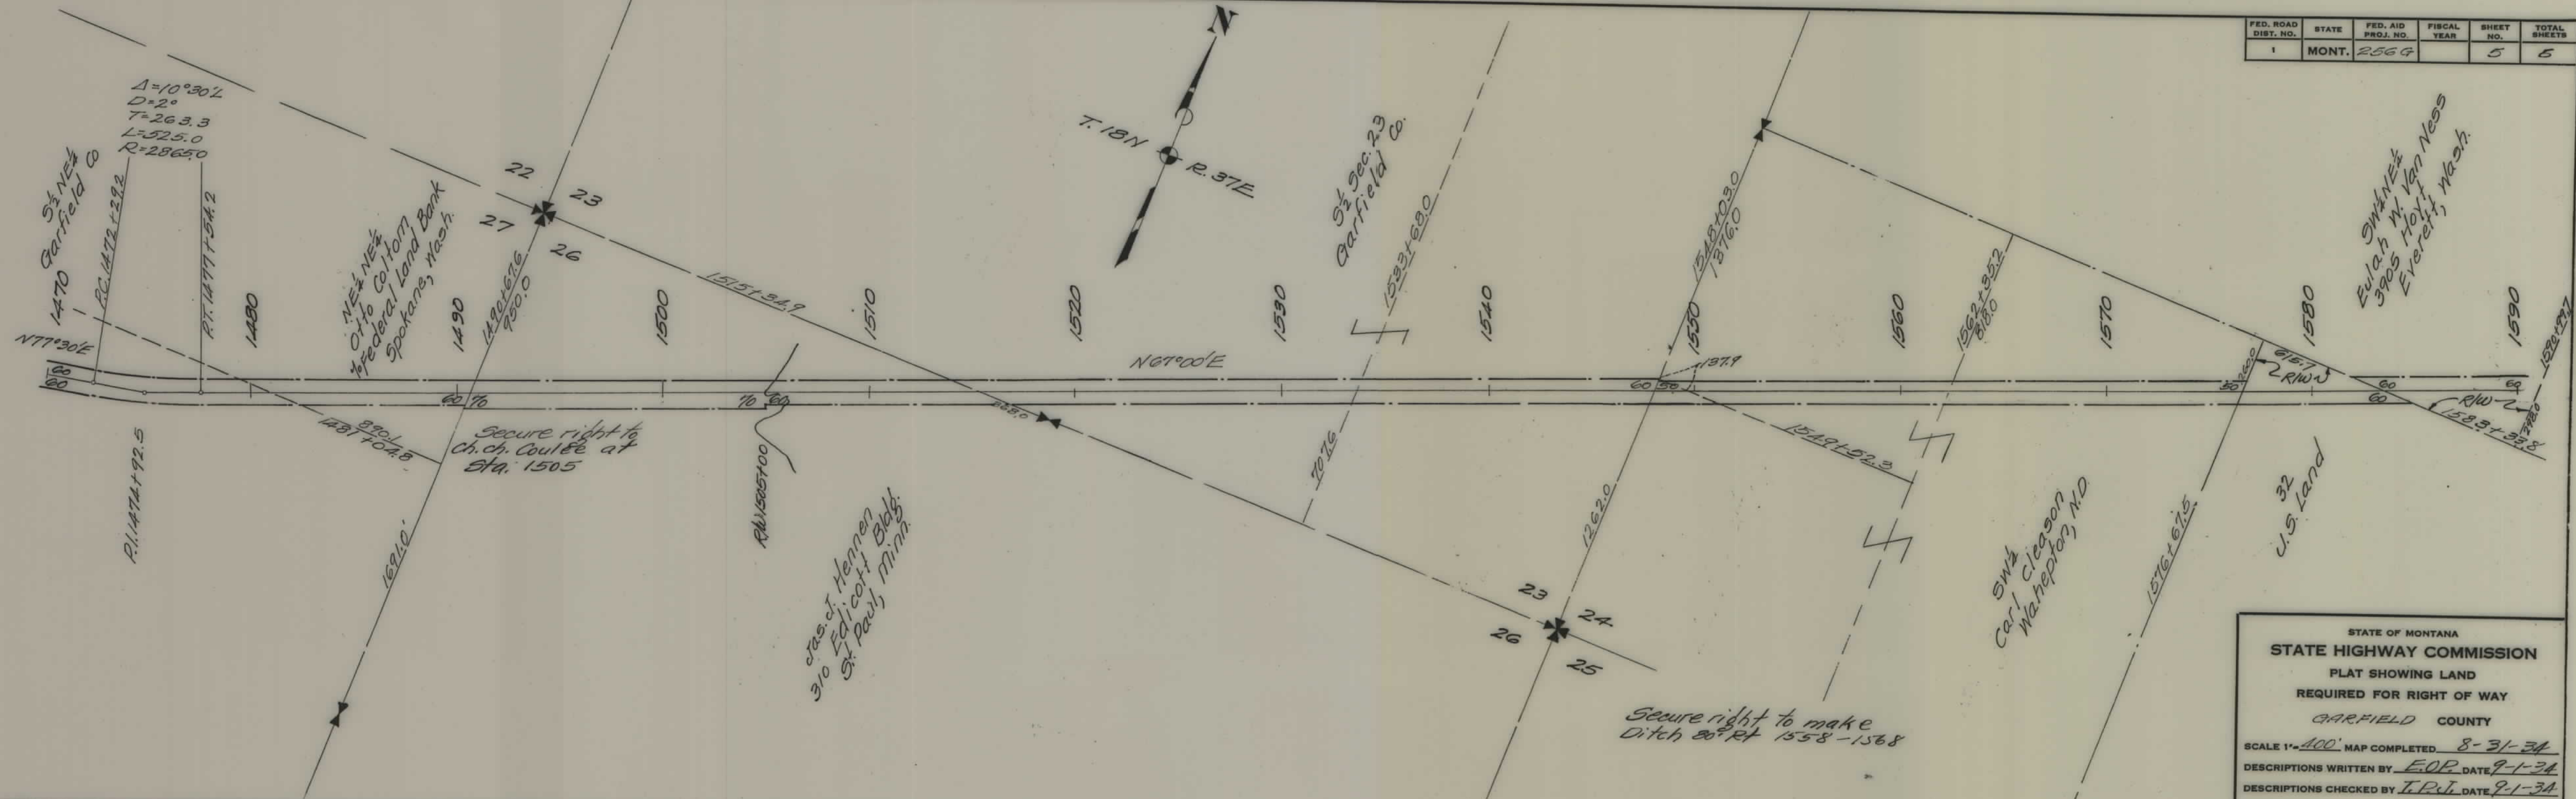

STATE OF MONTANA
 STATE HIGHWAY COMMISSION
 PLAT SHOWING LAND
 REQUIRED FOR RIGHT OF WAY
 GARFIELD COUNTY

SCALE 1"=400' MAP COMPLETED 8-31-34
 DESCRIPTIONS WRITTEN BY E.O.P. DATE 9-1-34
 DESCRIPTIONS CHECKED BY T.P.L. DATE 9-1-34

APPROVED BY _____ PLANS DEPT.
 APPROVED BY _____ R/W ENGINEER

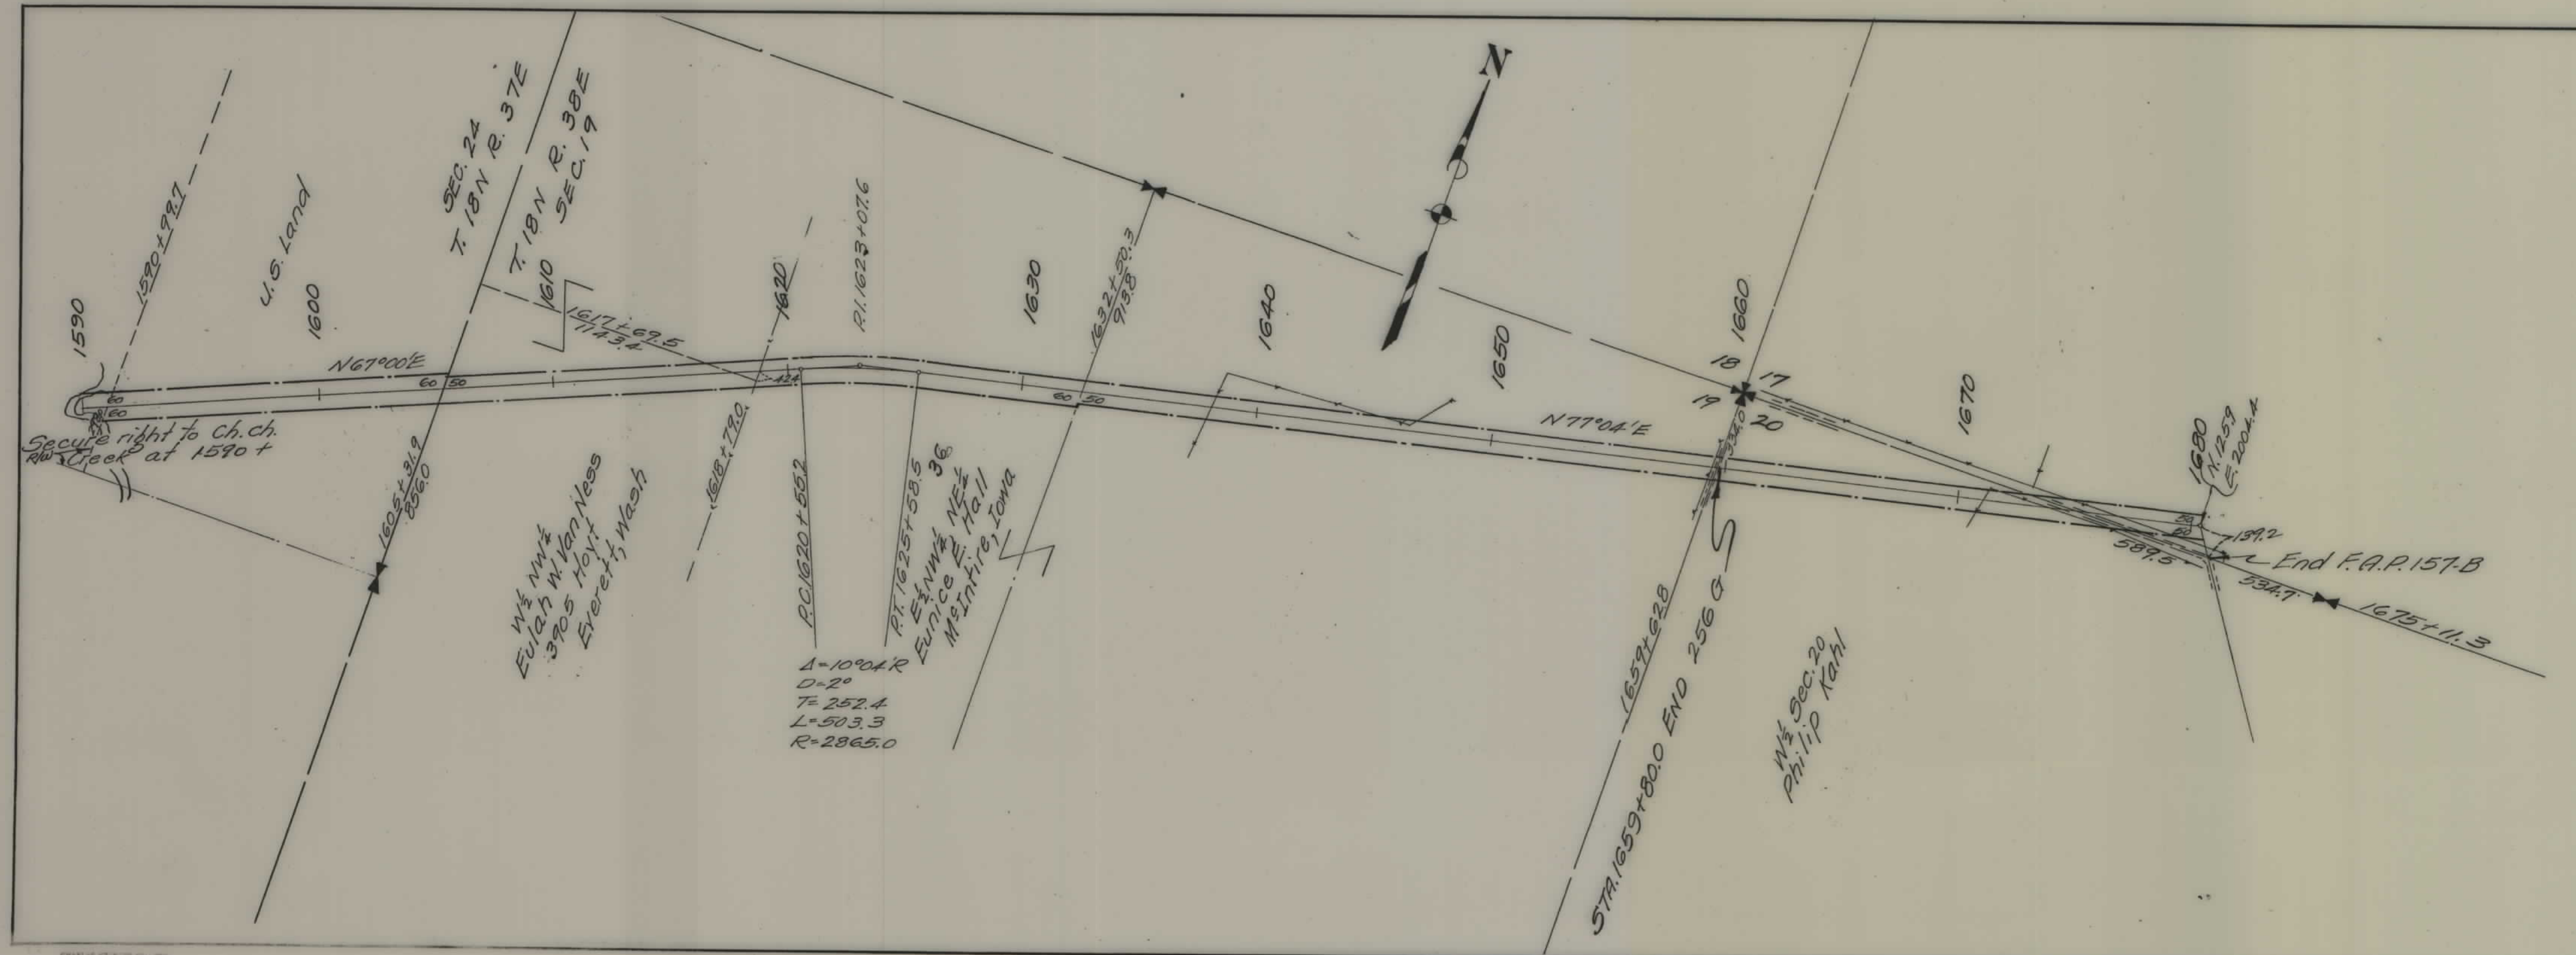

FED. ROAD DIST. NO.	STATE	FED. AID PROJ. NO.	FISCAL YEAR	SHEET NO.	TOTAL SHEETS
1	MONT.	256 G		6	6

STATE OF MONTANA
STATE HIGHWAY COMMISSION
PLAT SHOWING LAND
REQUIRED FOR RIGHT OF WAY
GARFIELD COUNTY

SCALE 1"=400' MAP COMPLETED 8-31-34
DESCRIPTIONS WRITTEN BY E.O.P. DATE 8-31-34
DESCRIPTIONS CHECKED BY T.P.E. DATE 9-1-34

APPROVED BY _____ PLANS DEPT.
APPROVED BY _____ R/W ENGINEER