



PLANS
NOT
TO
SCALE

FED. ROAD DIST. NO.	STATE	FED. AID PROJ. NO.	FISCAL YEAR	SHEET NO.	TOTAL SHEETS
1	MONT.	257B		1	5

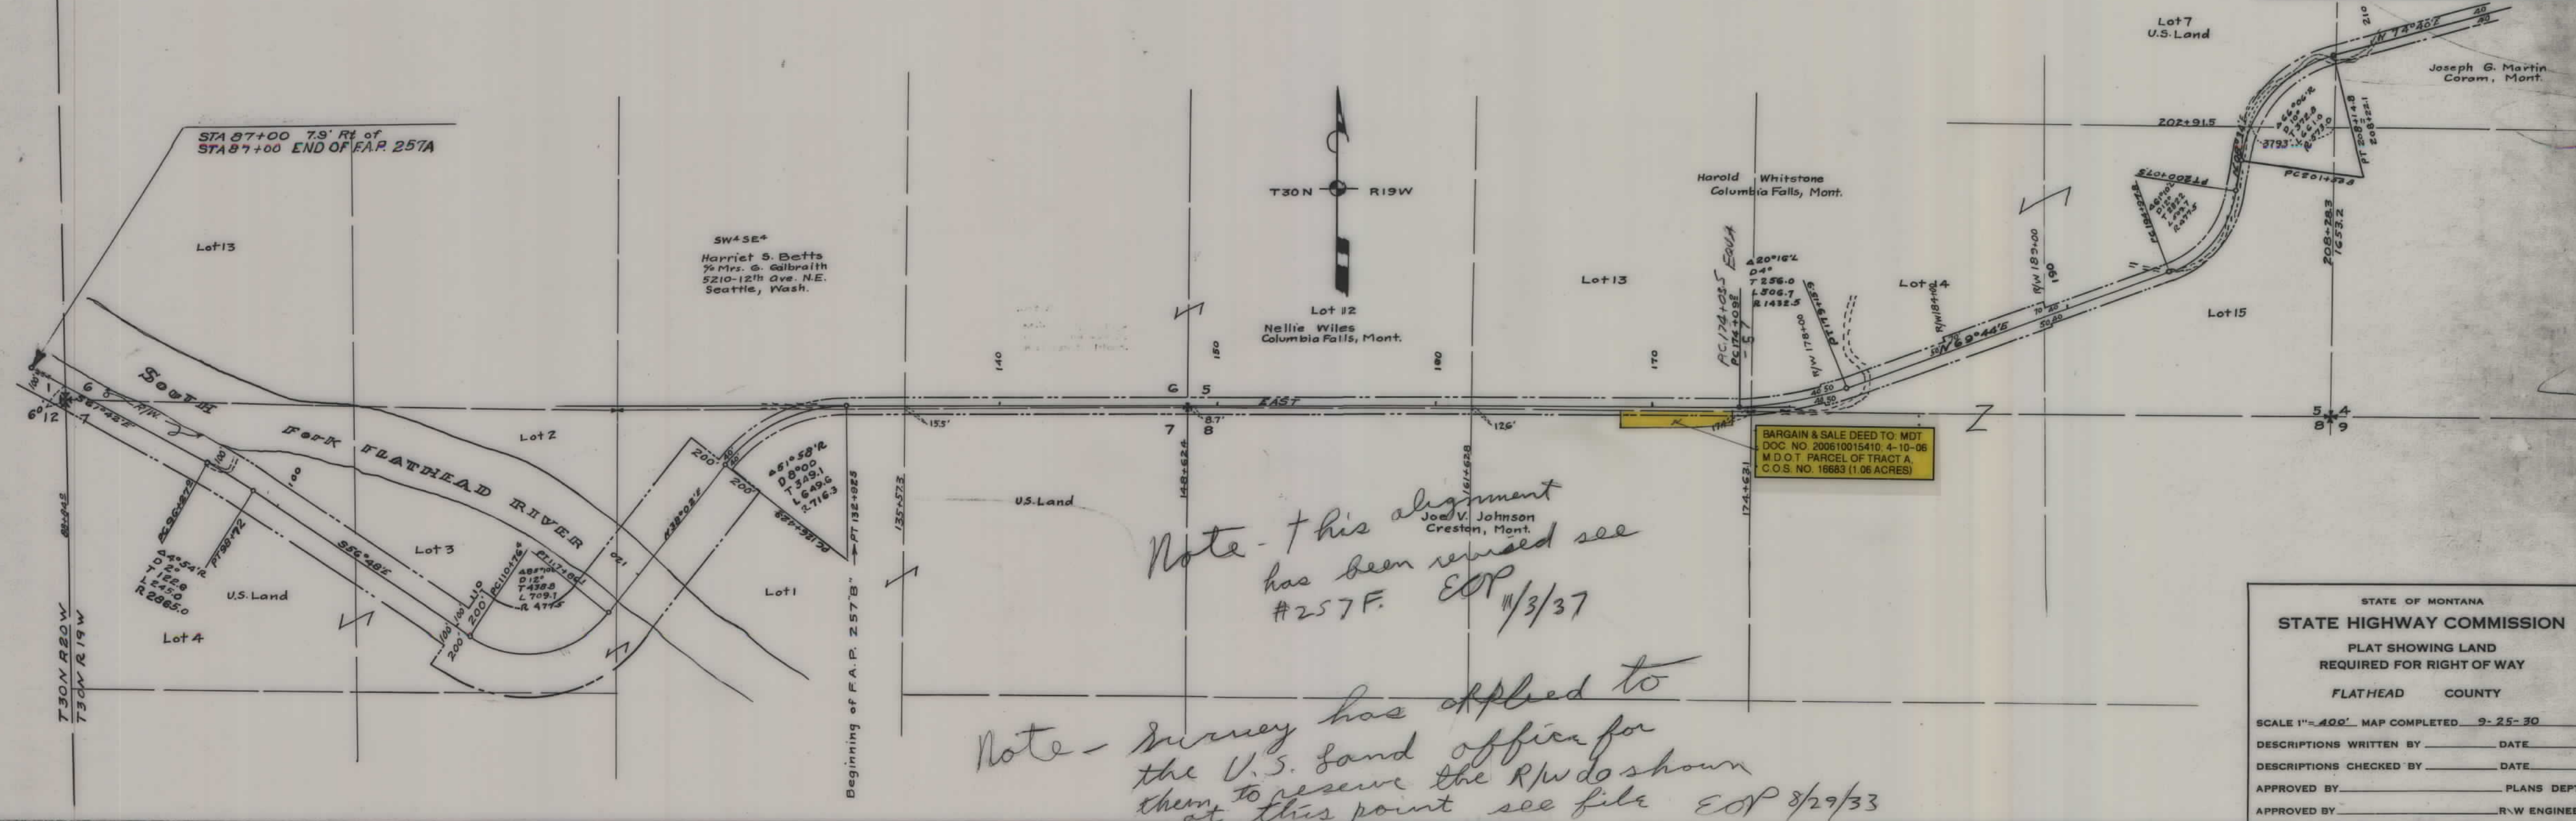


FED. ROAD DIST. NO.	STATE	FED. AID PROJ. NO.	FISCAL YEAR	SHEET NO.	TOTAL SHEETS
1	MONT.	257B		2	5

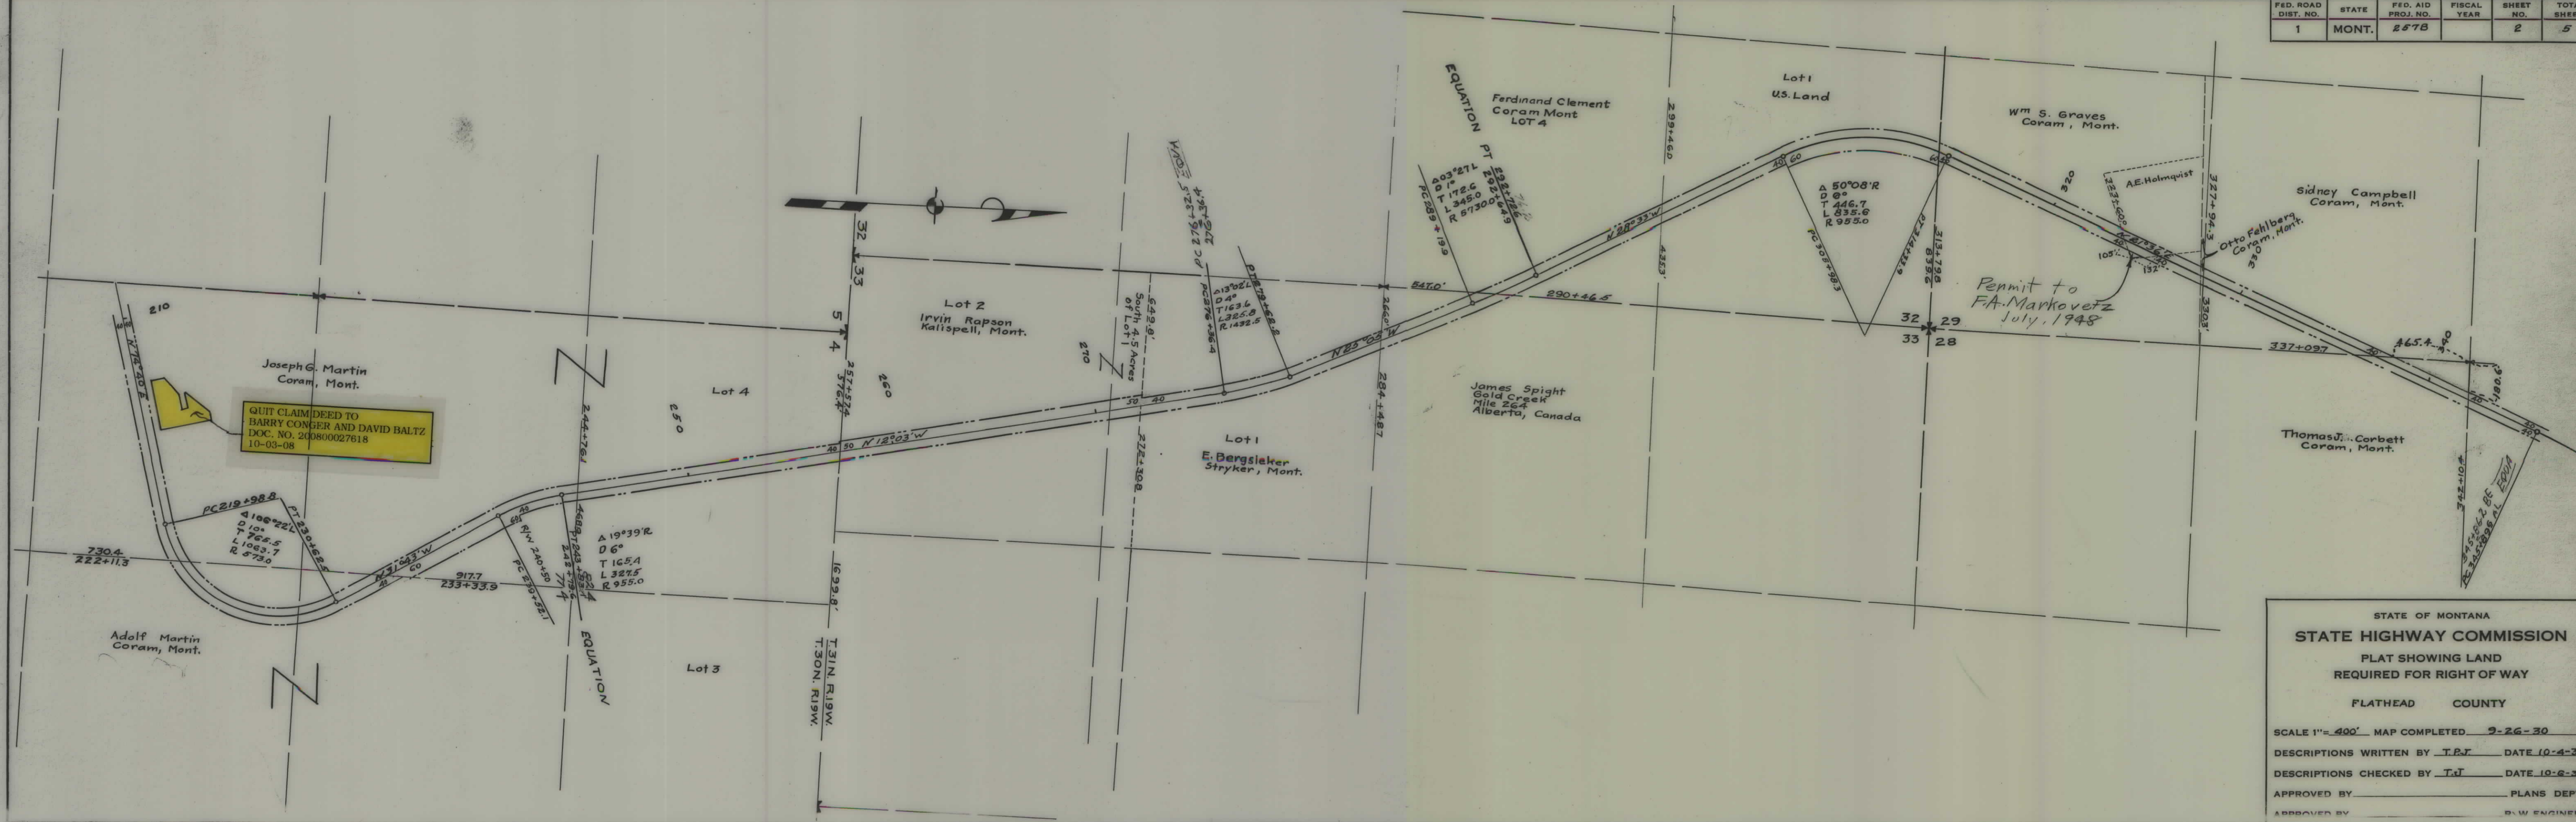

STATE OF MONTANA
STATE HIGHWAY COMMISSION
 PLAT SHOWING LAND
 REQUIRED FOR RIGHT OF WAY
 FLATHEAD COUNTY

SCALE 1"= 400' MAP COMPLETED 9-26-30
 DESCRIPTIONS WRITTEN BY T.B.T. DATE 10-4-30
 DESCRIPTIONS CHECKED BY T.J. DATE 10-6-30
 APPROVED BY _____ PLANS DEPT.
 APPROVED BY _____ D.W. ENGINEER

FED. ROAD DIST. NO.	STATE	FED. AID PROJ. NO.	FISCAL YEAR	SHEET NO.	TOTAL SHEETS
1	MONT.	2570		4	5

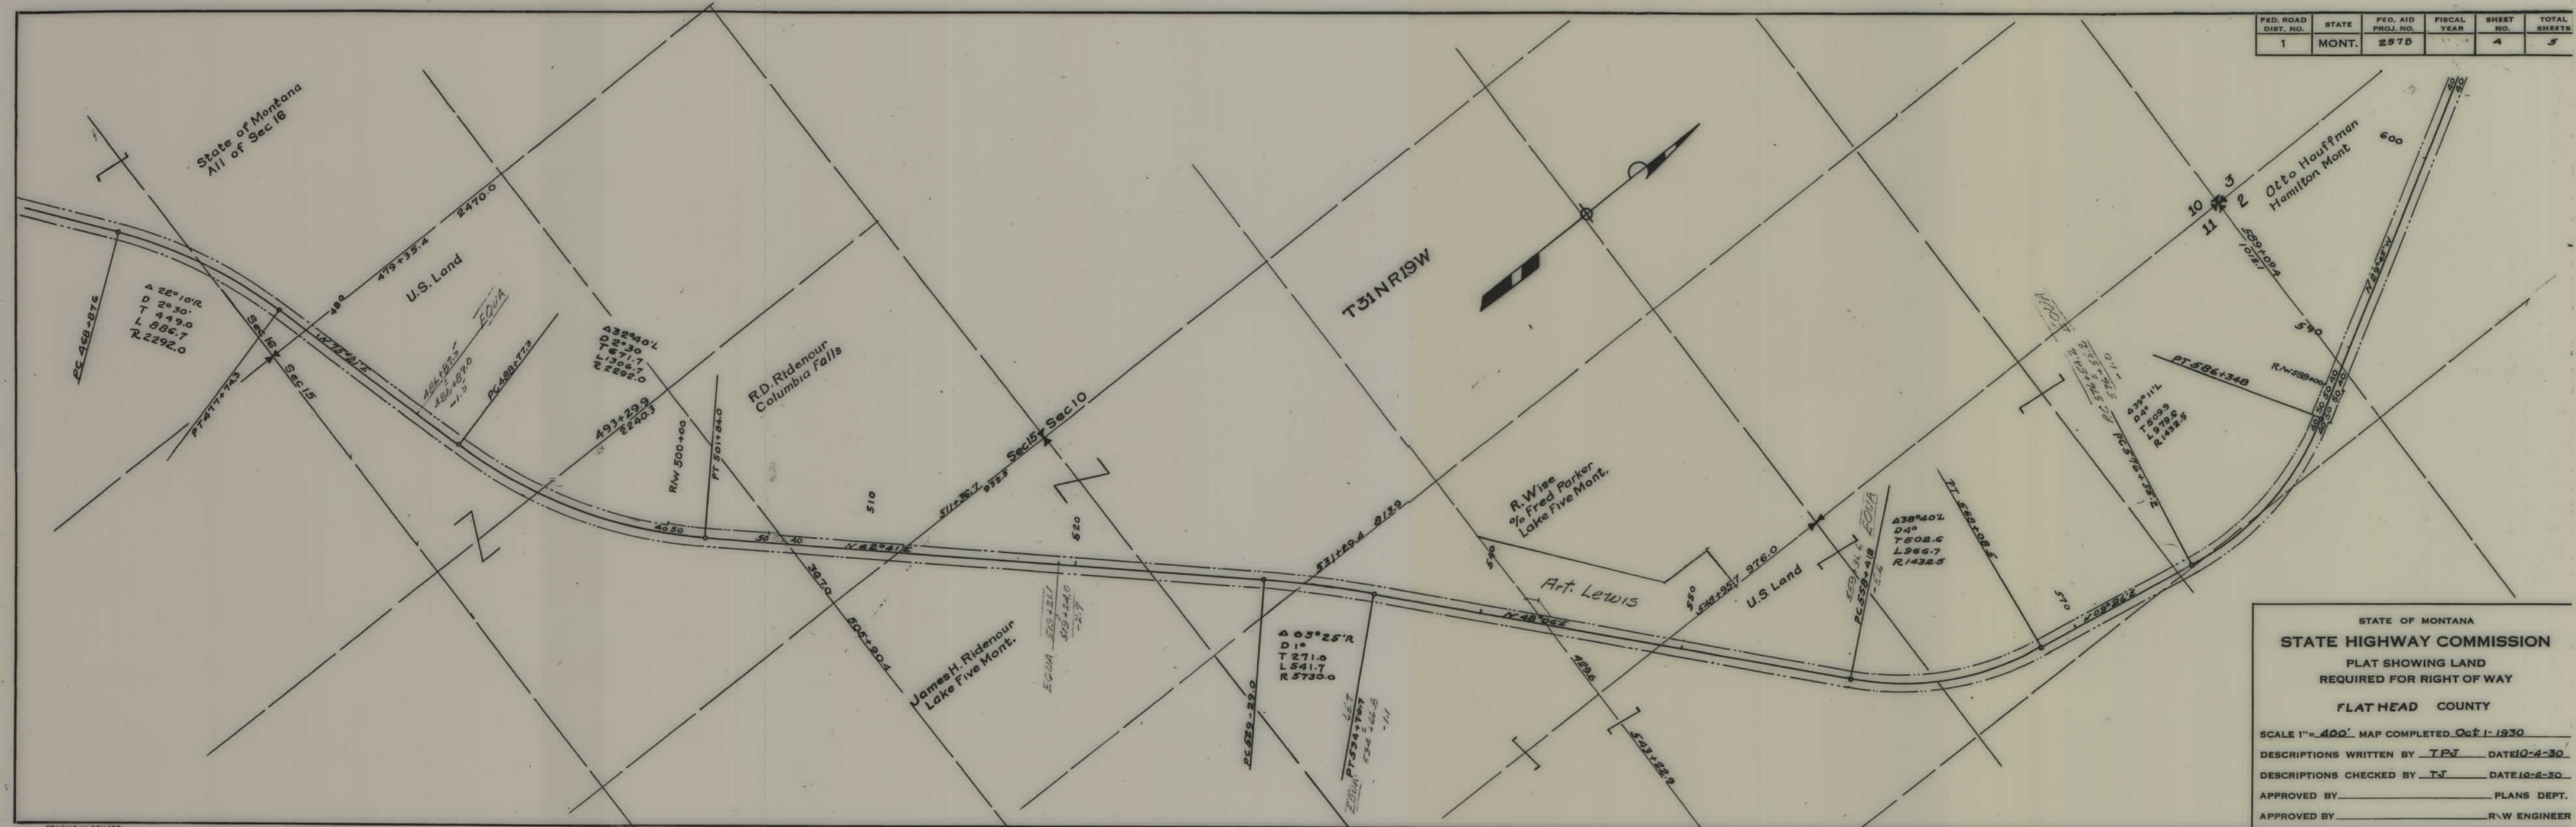

STATE OF MONTANA
STATE HIGHWAY COMMISSION
 PLAT SHOWING LAND
 REQUIRED FOR RIGHT OF WAY
 FLAT HEAD COUNTY

SCALE 1"=400' MAP COMPLETED Oct 1-1930

DESCRIPTIONS WRITTEN BY T.P.J. DATE 10-4-30

DESCRIPTIONS CHECKED BY T.J. DATE 10-6-30

APPROVED BY _____ PLANS DEPT.

APPROVED BY _____ R.W. ENGINEER

