



PLANS
NOT
TO
SCALE

STATE	F.A.P.	SHEET NO.	TOTAL SHEETS
1	MONT. 258-A	1	6


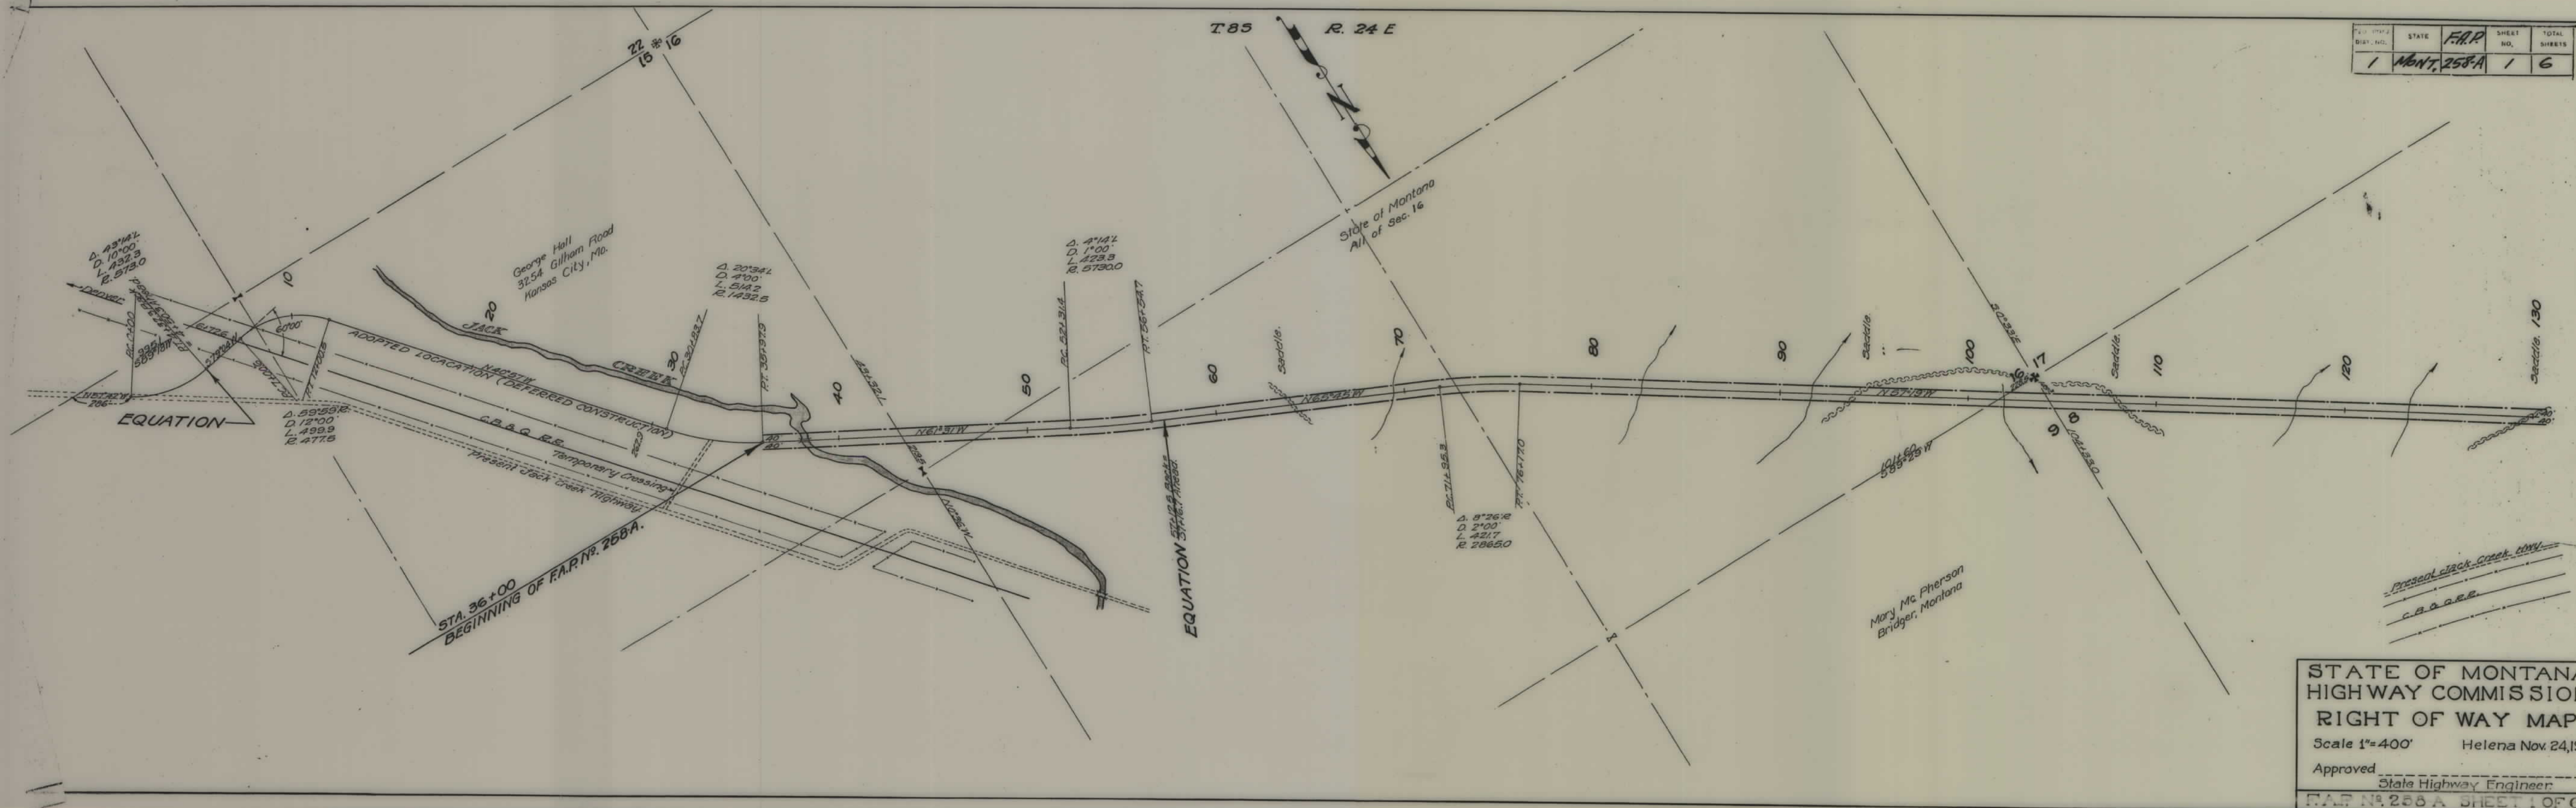


STATE OF MONTANA
HIGHWAY COMMISSION
RIGHT OF WAY MAP
Scale 1"=400' Helena Nov 24, 1915
Approved _____
State Highway Engineer
F.A.P. No. 258-A SHEET 1 OF 6


STATE	F.A.P.	SHEET NO.	TOTAL SHEETS
1	Mont. 258-A	2	6

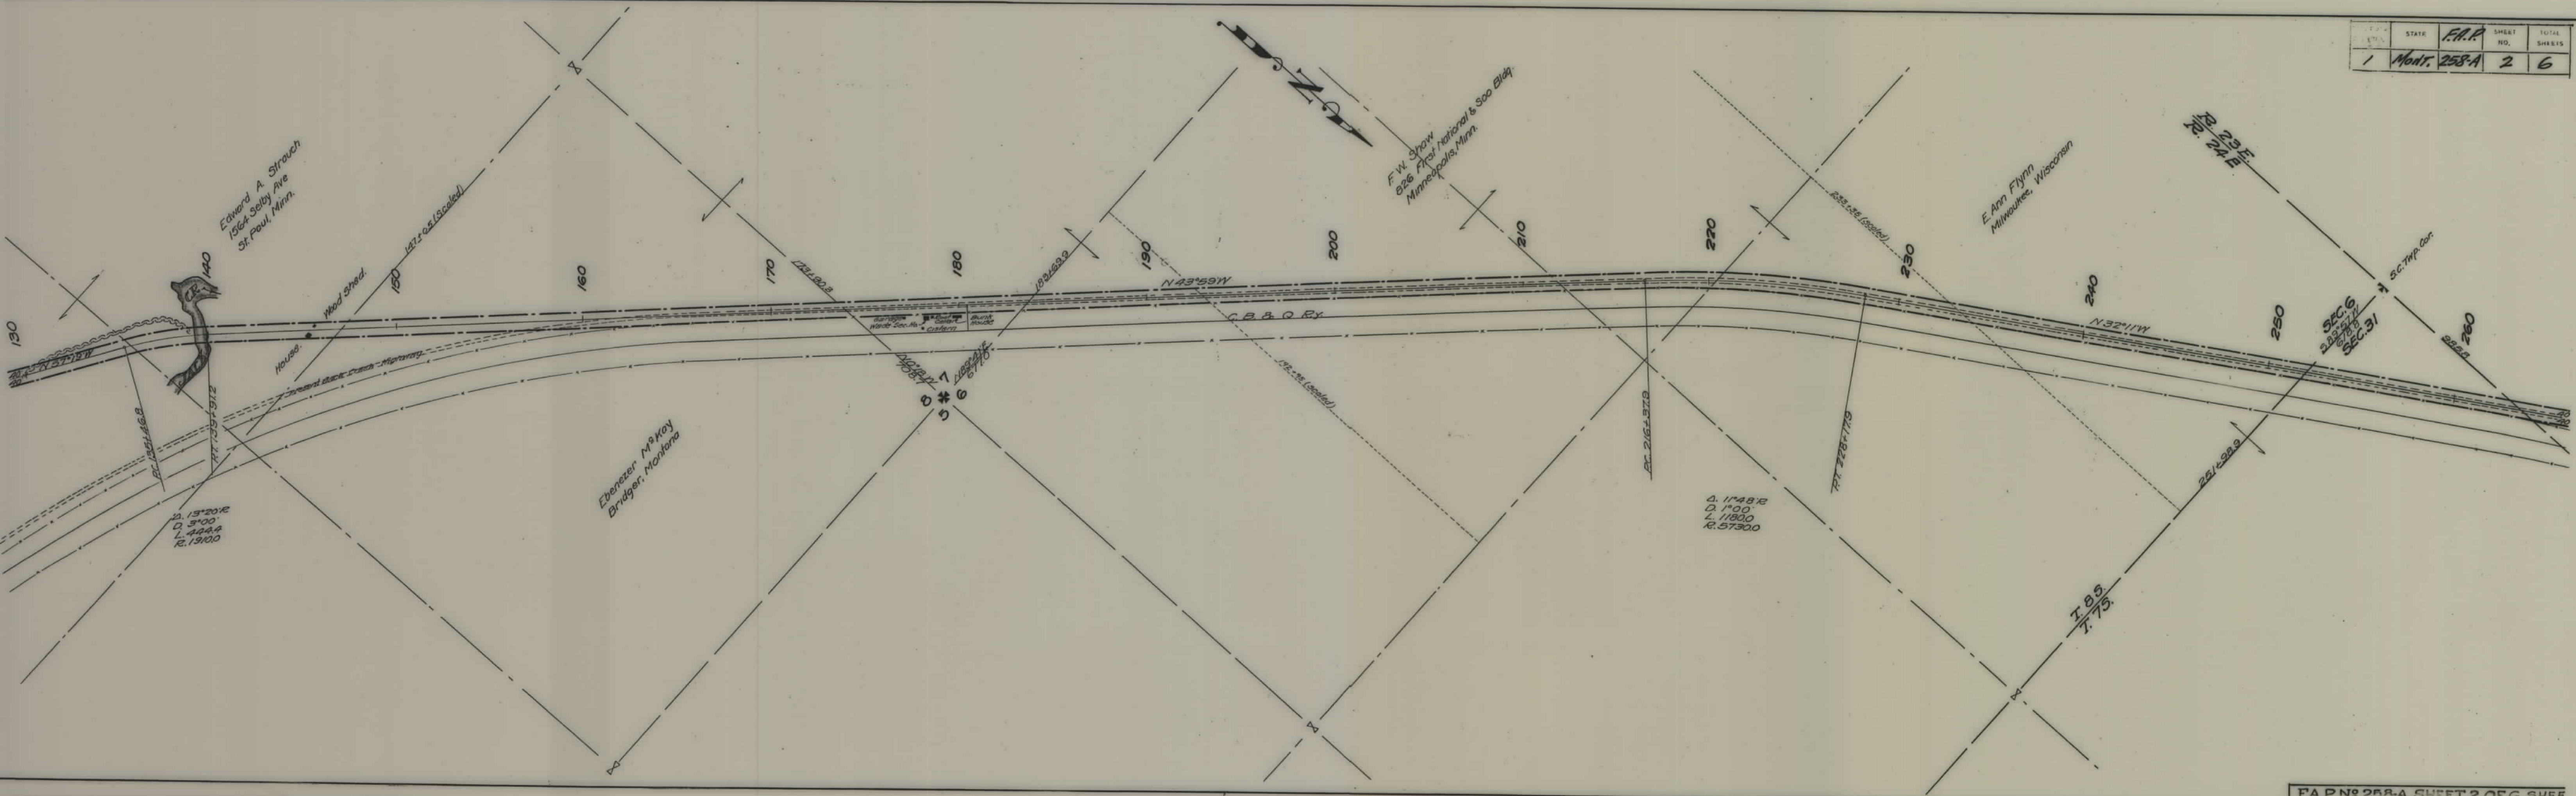

STATE	F.A.P.	SHEET NO.	TOTAL SHEETS
Mont.	258A	3	6

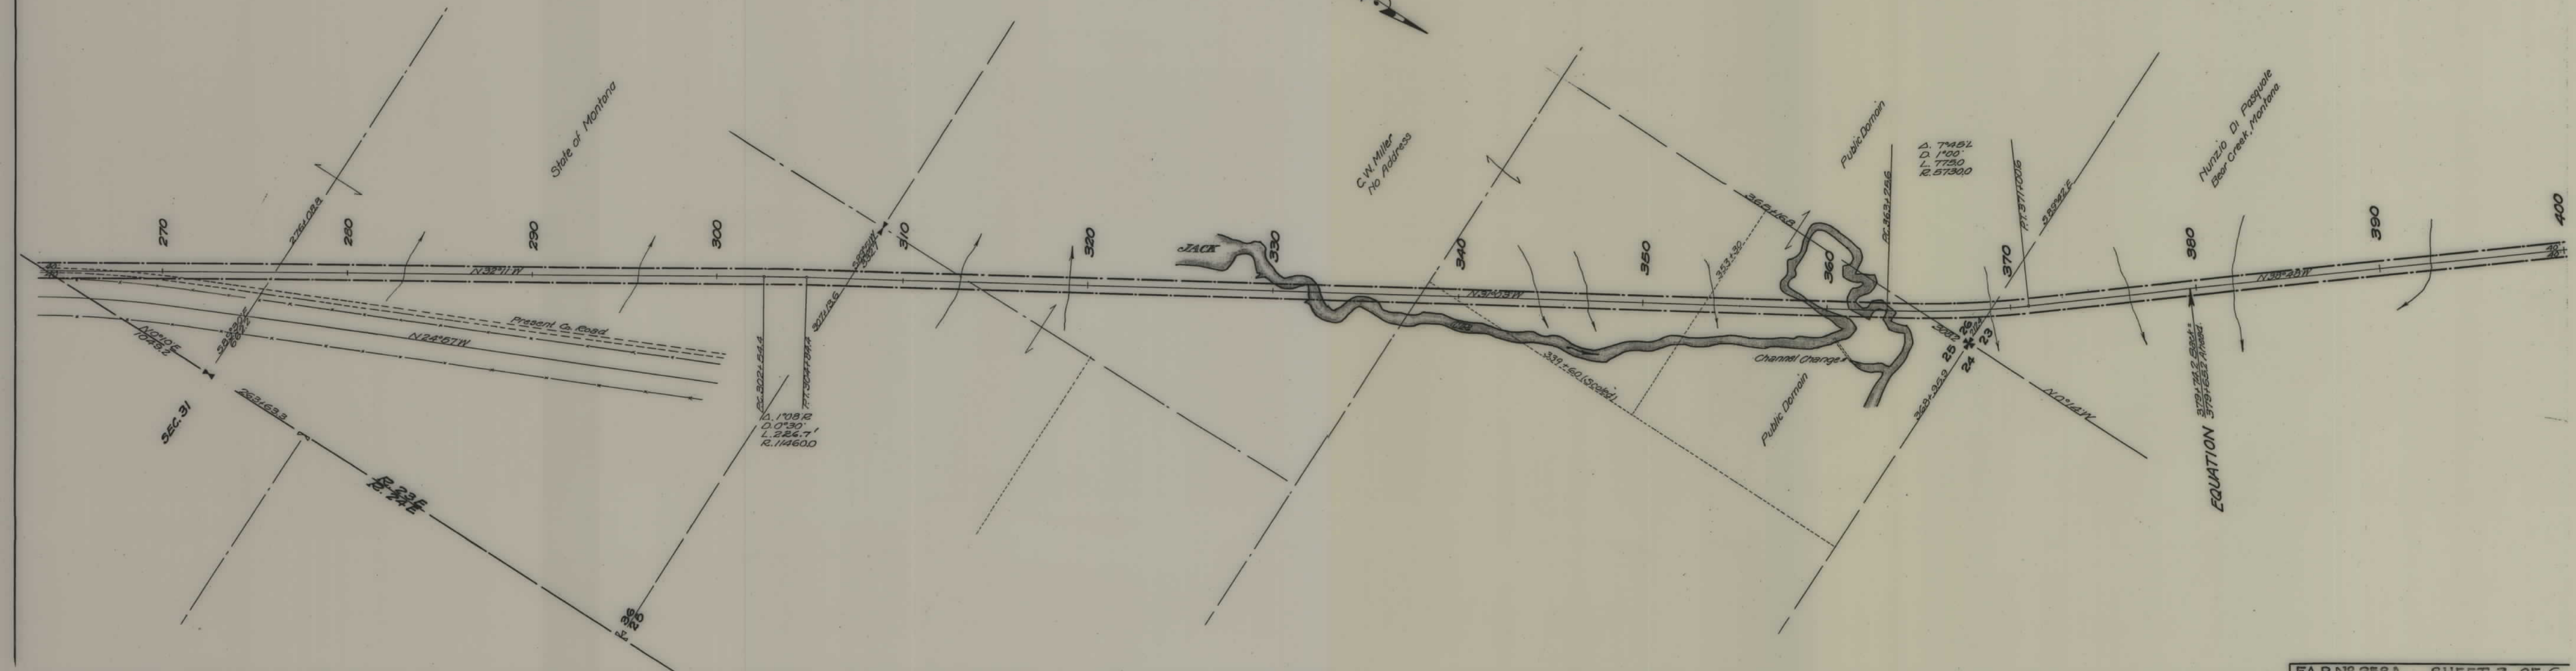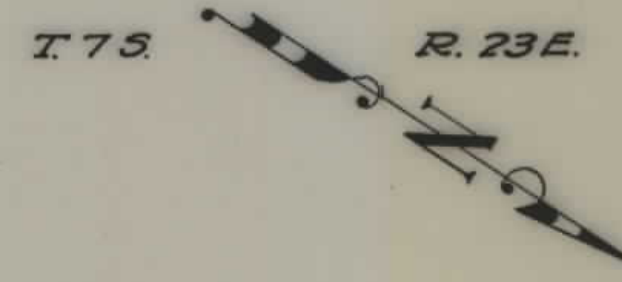

STATE	F.A.P.	SHEET NO.	TOTAL SHEETS
1	Mont.	258-A	4

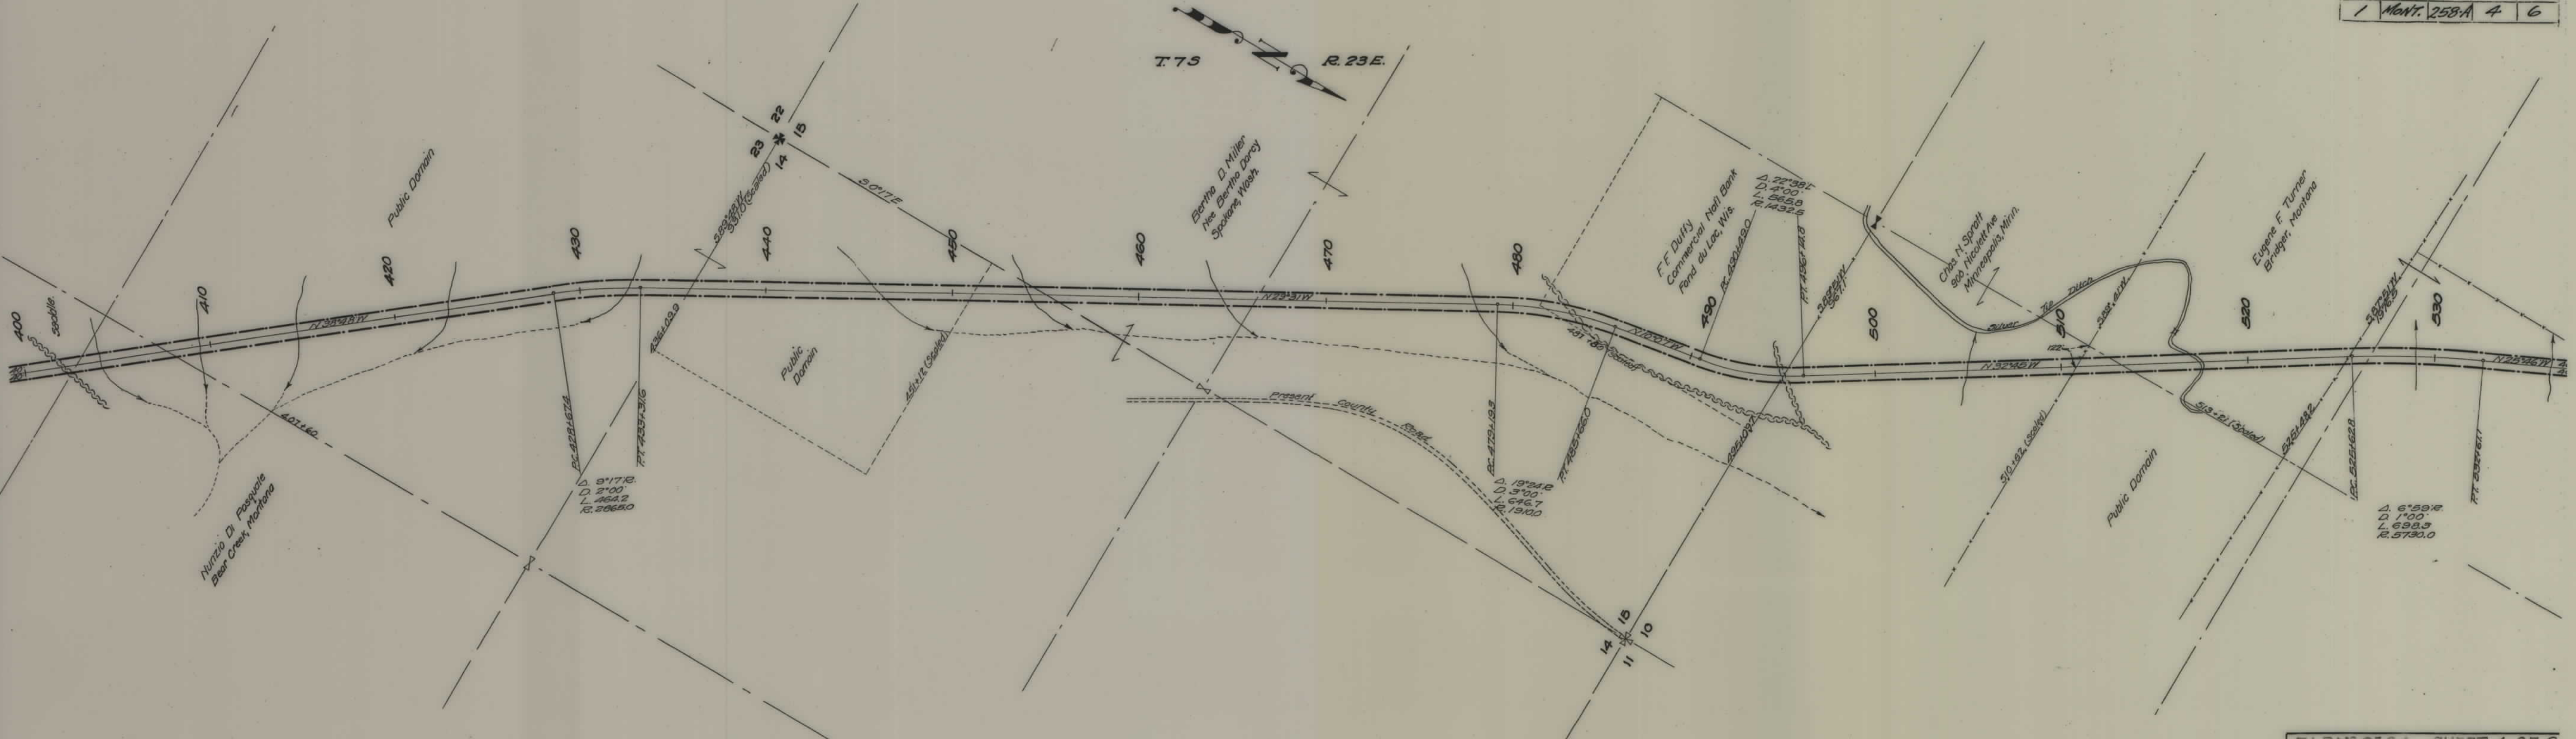

DIST. NO.	STATE	F.A.P. NO.	SHEET NO.	TOTAL SHEETS
1	MONT.	258A	6	6

