


PLANS
NOT
TO
SCALE

FED. ROAD DIST. NO.	STATE	FED. AID PROJ. NO.	FISCAL YEAR	SHEET NO.	TOTAL SHEETS
1	MONT.	2585		2	6

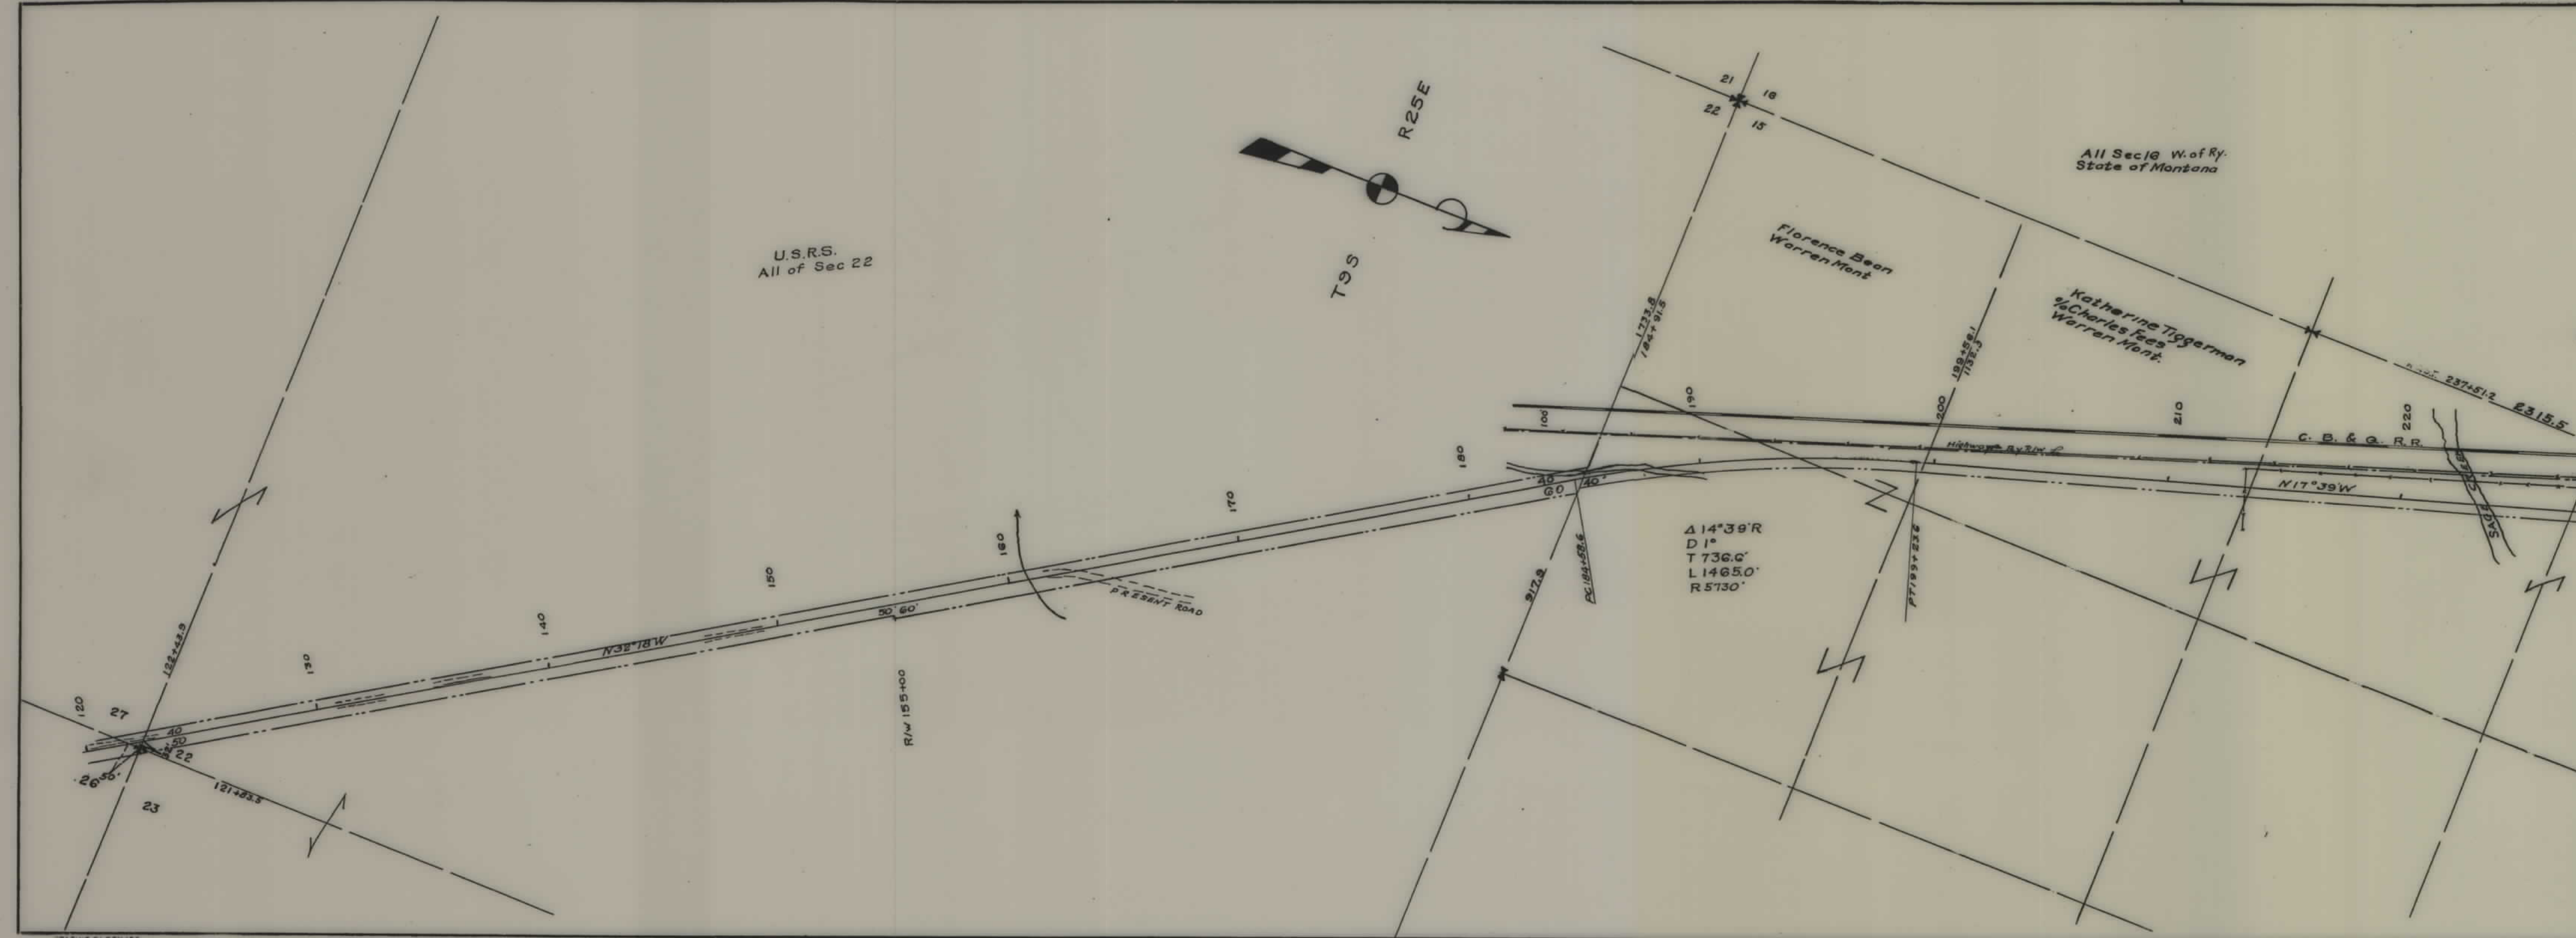

STATE OF MONTANA

STATE HIGHWAY COMMISSION

PLAT SHOWING LAND
REQUIRED FOR RIGHT OF WAY

CARBON COUNTY

SCALE 1"=400' MAP COMPLETED Nov. 1930


DESCRIPTIONS WRITTEN BY T.R.J. DATE 11/28/30

DESCRIPTIONS CHECKED BY EDP DATE 11/29/30

APPROVED BY _____ PLANS DEPT.

APPROVED BY _____ R.W. ENGINEER

FED. ROAD DIST. NO.	STATE	FED. AID PROJ. NO.	FISCAL YEAR	SHEET NO.	TOTAL SHEETS
1	MONT.	258 B		4	6

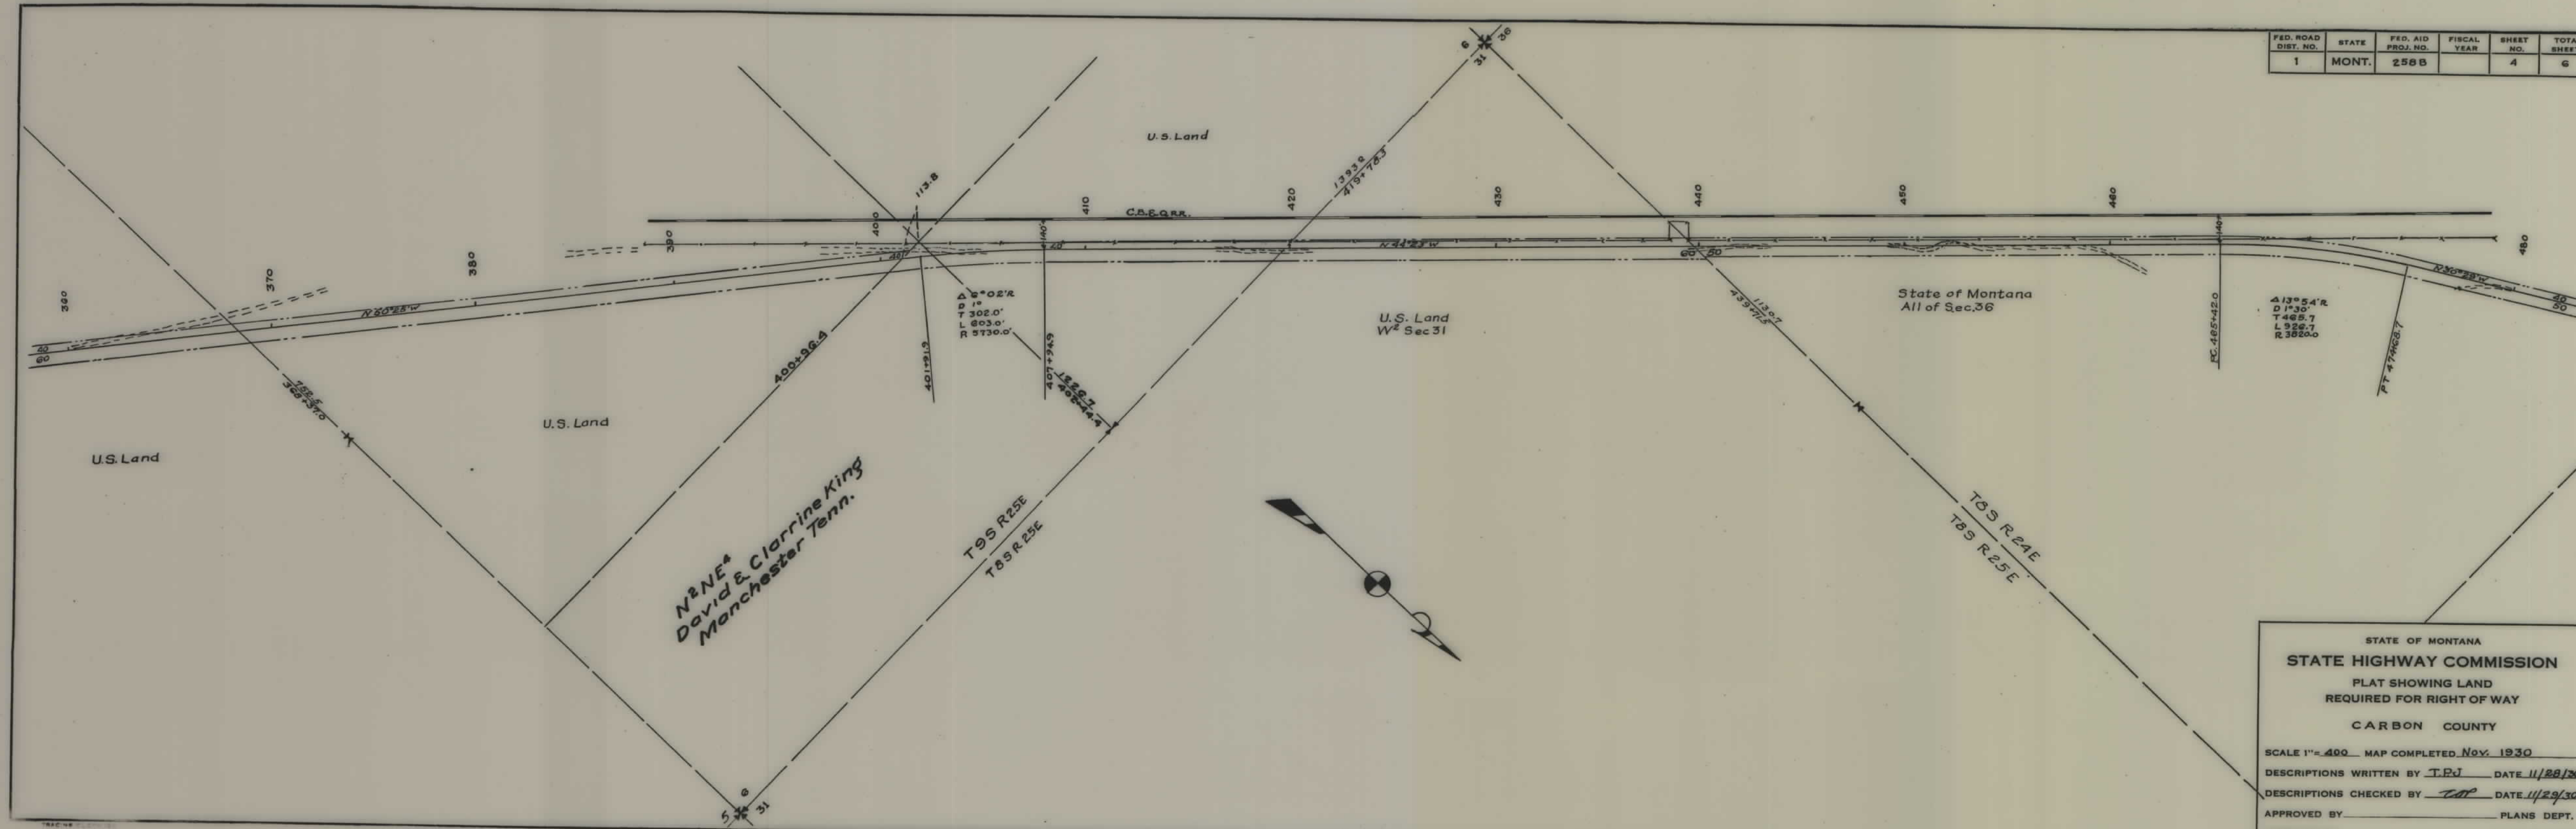

STATE OF MONTANA
 STATE HIGHWAY COMMISSION
 PLAT SHOWING LAND
 REQUIRED FOR RIGHT OF WAY
 CARBON COUNTY

SCALE 1"=400' MAP COMPLETED Nov. 1930


DESCRIPTIONS WRITTEN BY T.P.J. DATE 11/28/30

DESCRIPTIONS CHECKED BY T.P.J. DATE 11/29/30

APPROVED BY _____ PLANS DEPT.

APPROVED BY _____ R.W. ENGINEER

FED. ROAD DIST. NO.	STATE	FED. AID PROJ. NO.	FISCAL YEAR	SHEET NO.	TOTAL SHEETS
1	MONT.	258 B		5	6

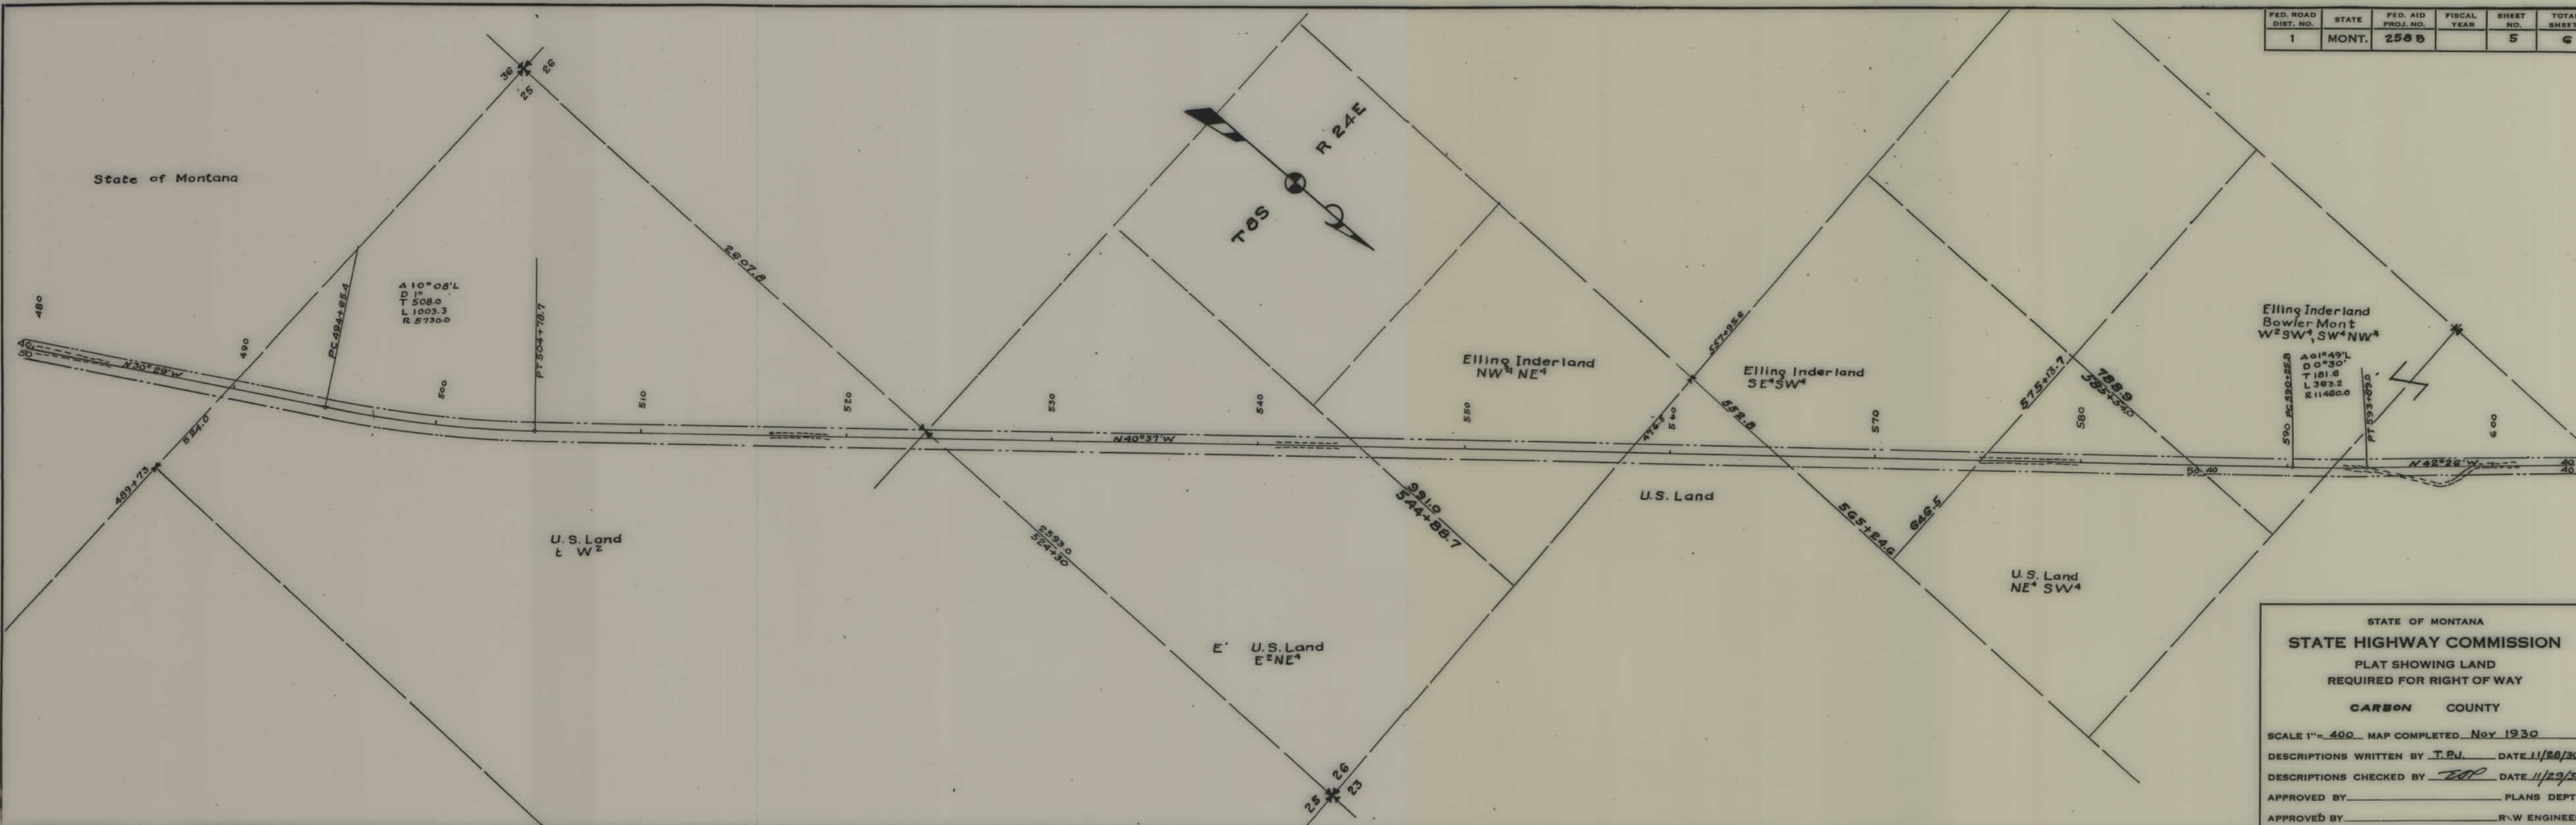

STATE OF MONTANA

STATE HIGHWAY COMMISSION

PLAT SHOWING LAND

REQUIRED FOR RIGHT OF WAY

CARBON COUNTY

SCALE 1"= 400' MAP COMPLETED Nov 1930


DESCRIPTIONS WRITTEN BY T.P.V. DATE 11/28/30

DESCRIPTIONS CHECKED BY ZOP DATE 11/29/30

APPROVED BY _____ PLANS DEPT.

APPROVED BY _____ R.W. ENGINEER

FED. ROAD DIST. NO.	STATE	FED. AID PROJ. NO.	FISCAL YEAR	SHEET NO.	TOTAL SHEETS
1	MONT.	258B		6	6

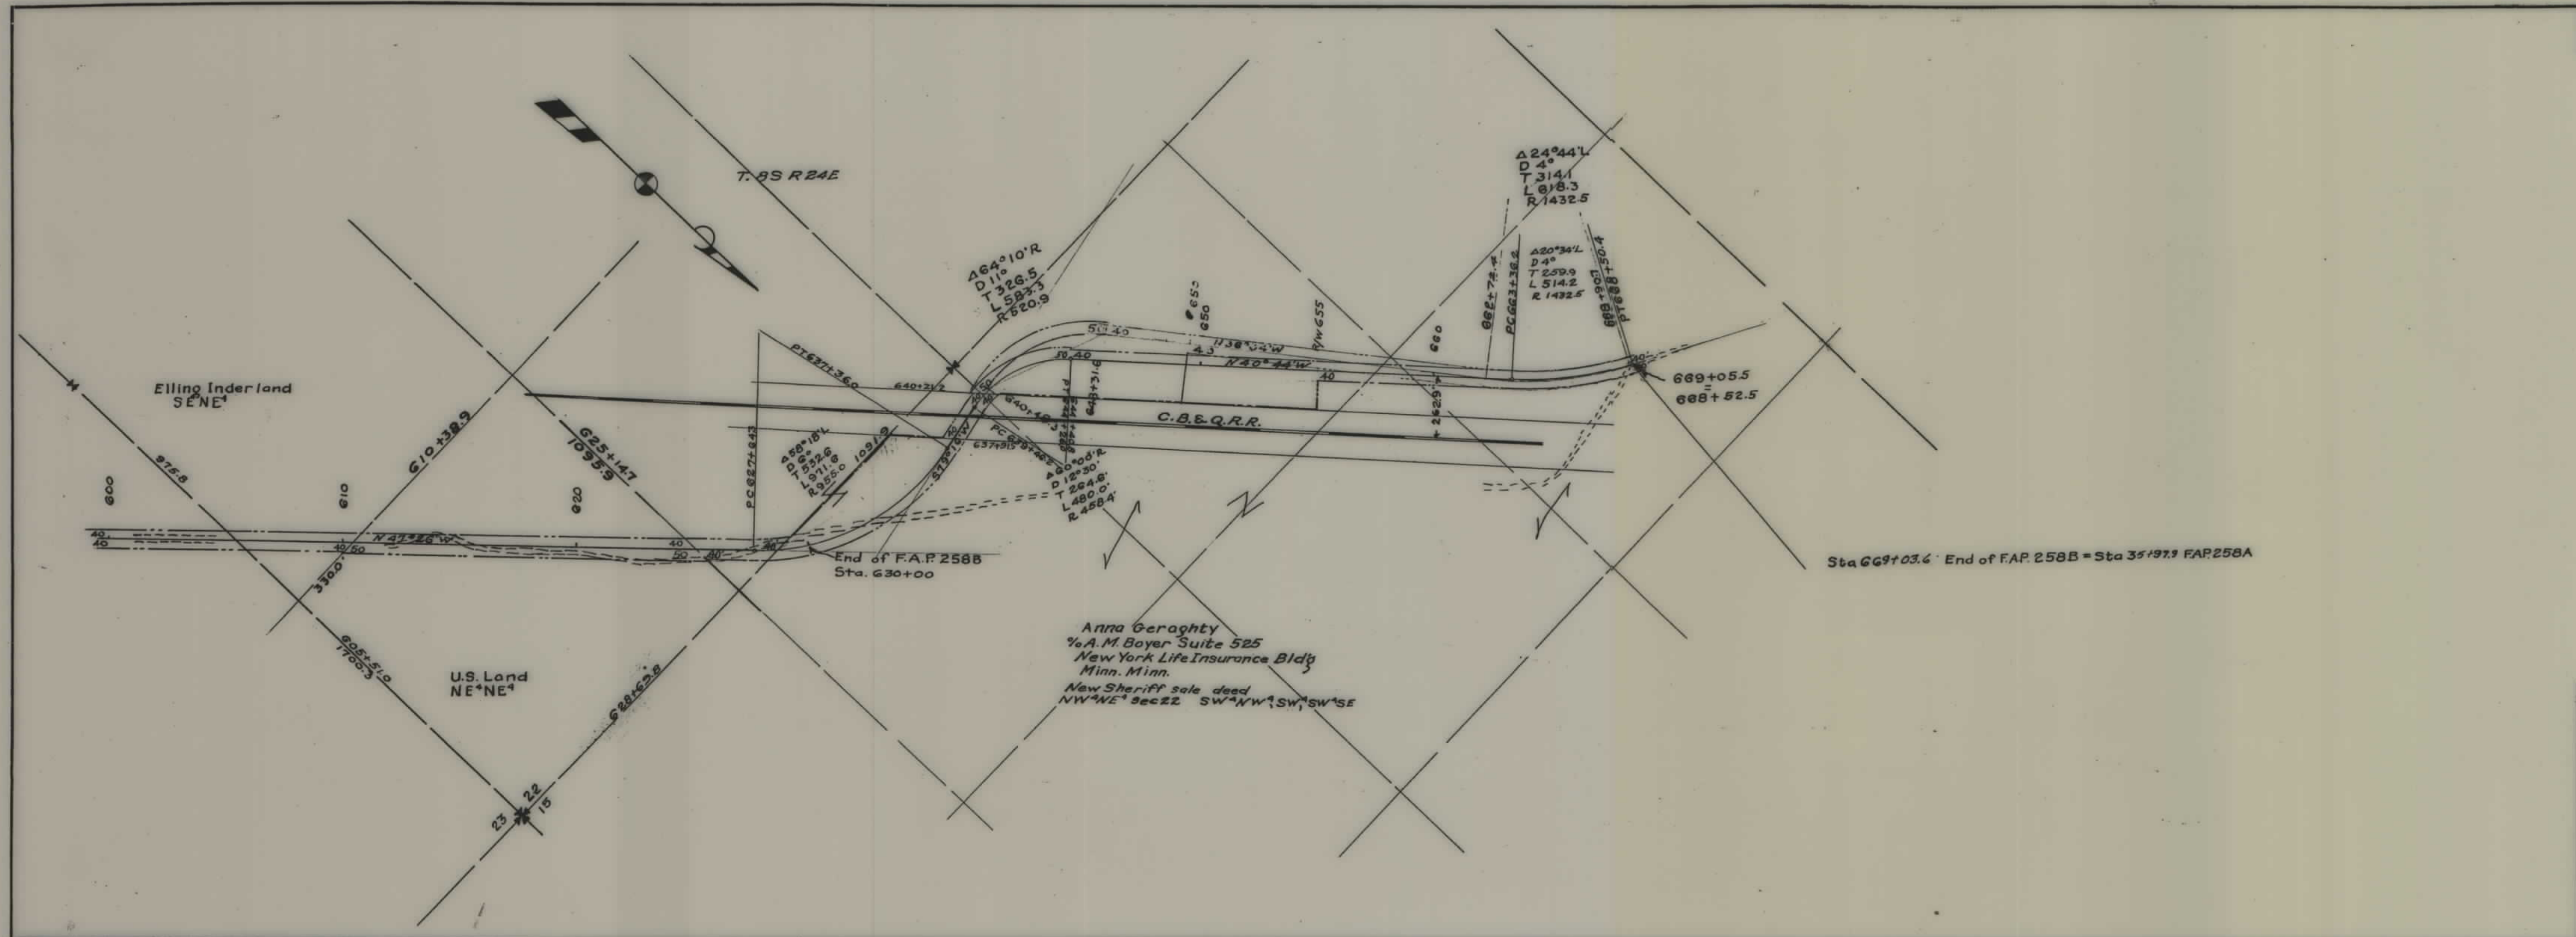

STATE OF MONTANA
STATE HIGHWAY COMMISSION
 PLAT SHOWING LAND
 REQUIRED FOR RIGHT OF WAY
 CARBON COUNTY

SCALE 1"=400 MAP COMPLETED NOV. 1930
 DESCRIPTIONS WRITTEN BY TPJ DATE 11/28/30
 DESCRIPTIONS CHECKED BY E.O.P. DATE 11/29/30
 APPROVED BY _____ PLANS DEPT.
 APPROVED BY _____ R.W. ENGINEER