


PLANS
NOT
TO
SCALE

FED. ROAD DIST. NO.	STATE	F.A.P.	SHEET NO.	TOTAL SHEETS
8	Mont.	259-B	1	1

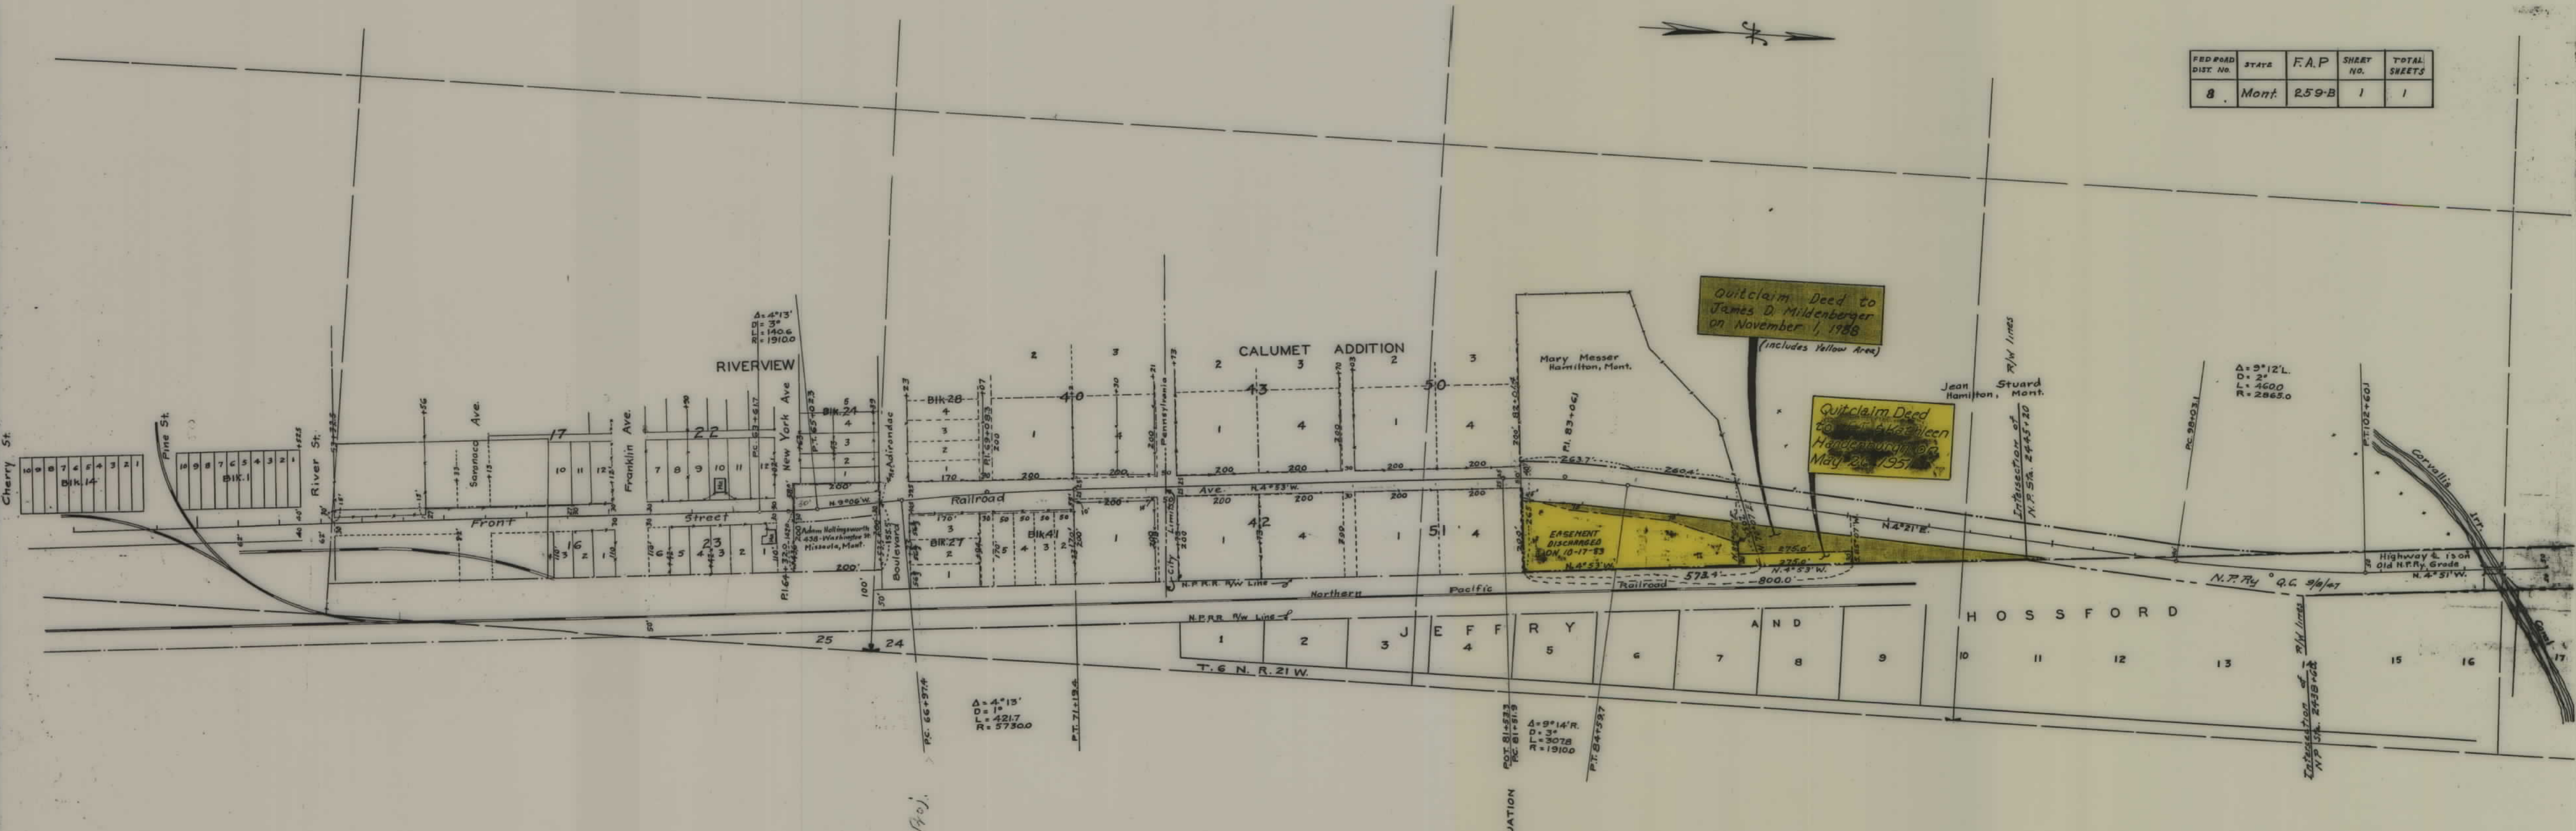

Plans used for
RW Map on
Rest of this job