



PLANS  
NOT  
TO  
SCALE

| SEC. 30' x 60' | STATE | F.A.P. | SHEET NO. | TOTAL SHEETS |
|----------------|-------|--------|-----------|--------------|
| 1              | MONT. | 260    | 1         | 3            |

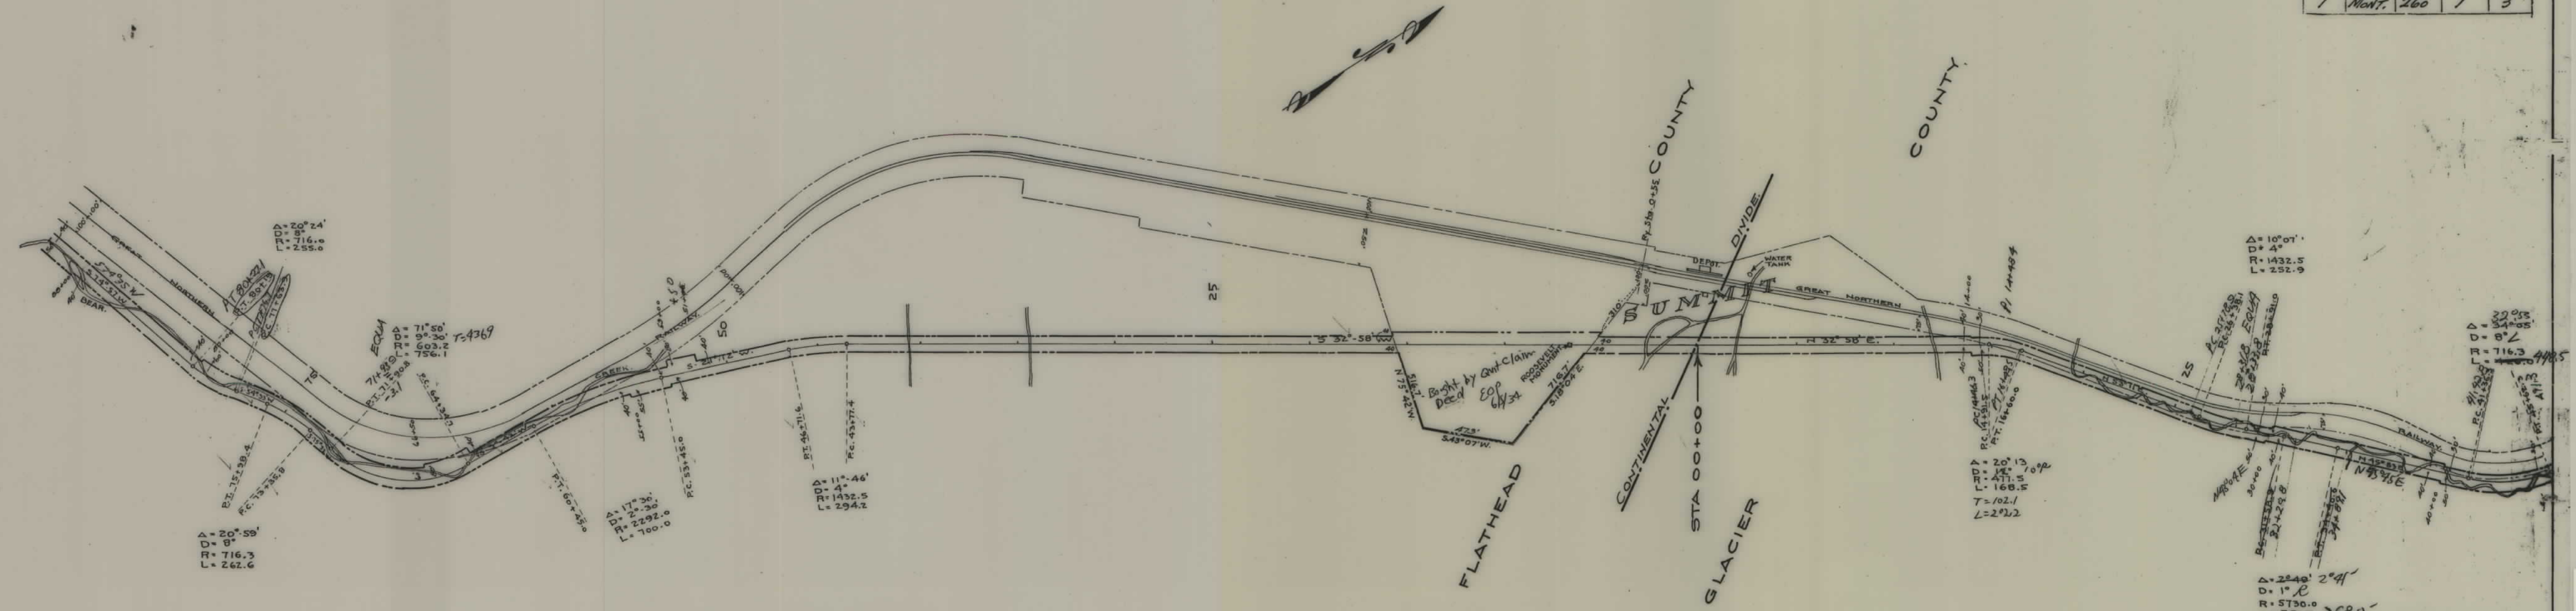


STATE OF MONTANA  
HIGHWAY COMMISSION  
RIGHT OF WAY MAP  
Scale: 1"=400'  
Helena 5/27/29  
Approved: \_\_\_\_\_  
State Highway Engineer  
F.A.P. N° 260 SHEET 1 OF 3

| FILE NO. | STATE | F.A.P. | SHEET NO. | TOTAL SHEETS |
|----------|-------|--------|-----------|--------------|
| 1        | MONT. | 260    | 2         | 3            |

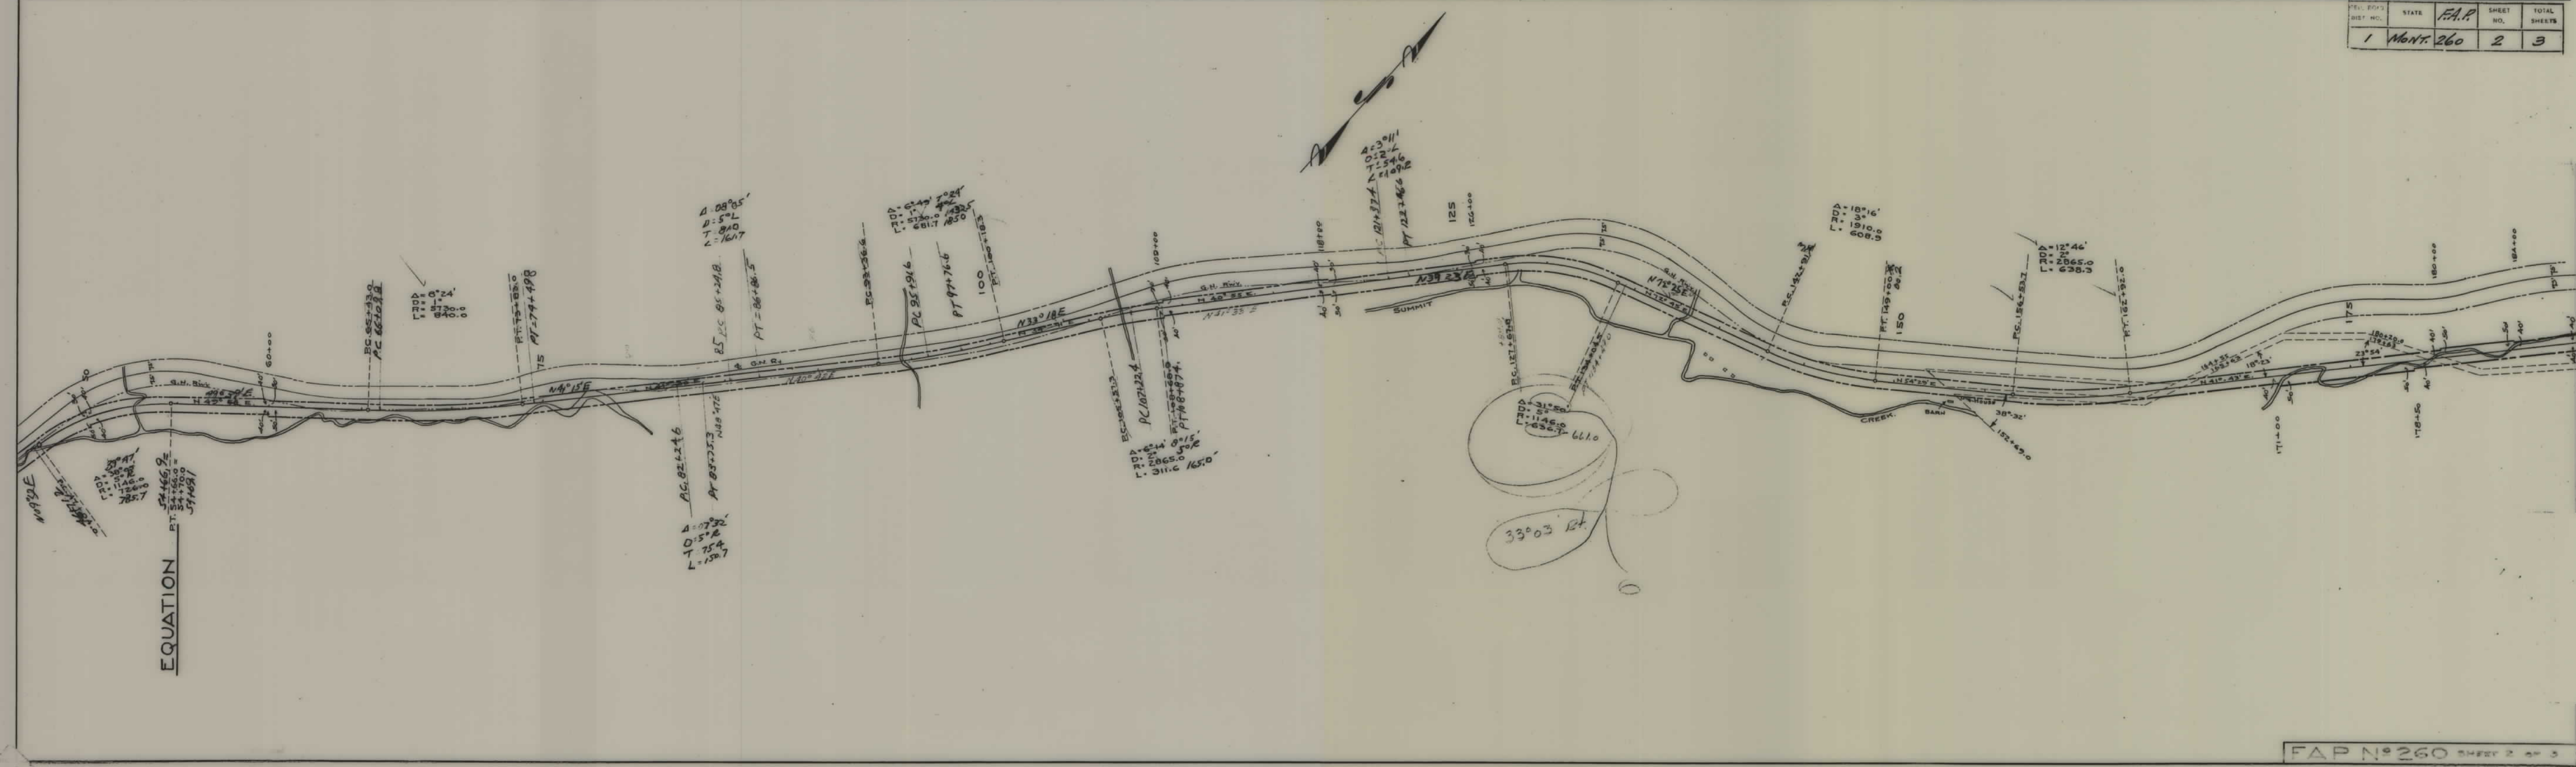

| REL. RUN<br>DIST. NO. | STATE | F.A.P. | SHEET<br>NO. | TOTAL<br>SHEETS |
|-----------------------|-------|--------|--------------|-----------------|
| 1                     | MONT. | 260    | 3            | 3               |

END OF F.A.P. 260  
STA. 318+00

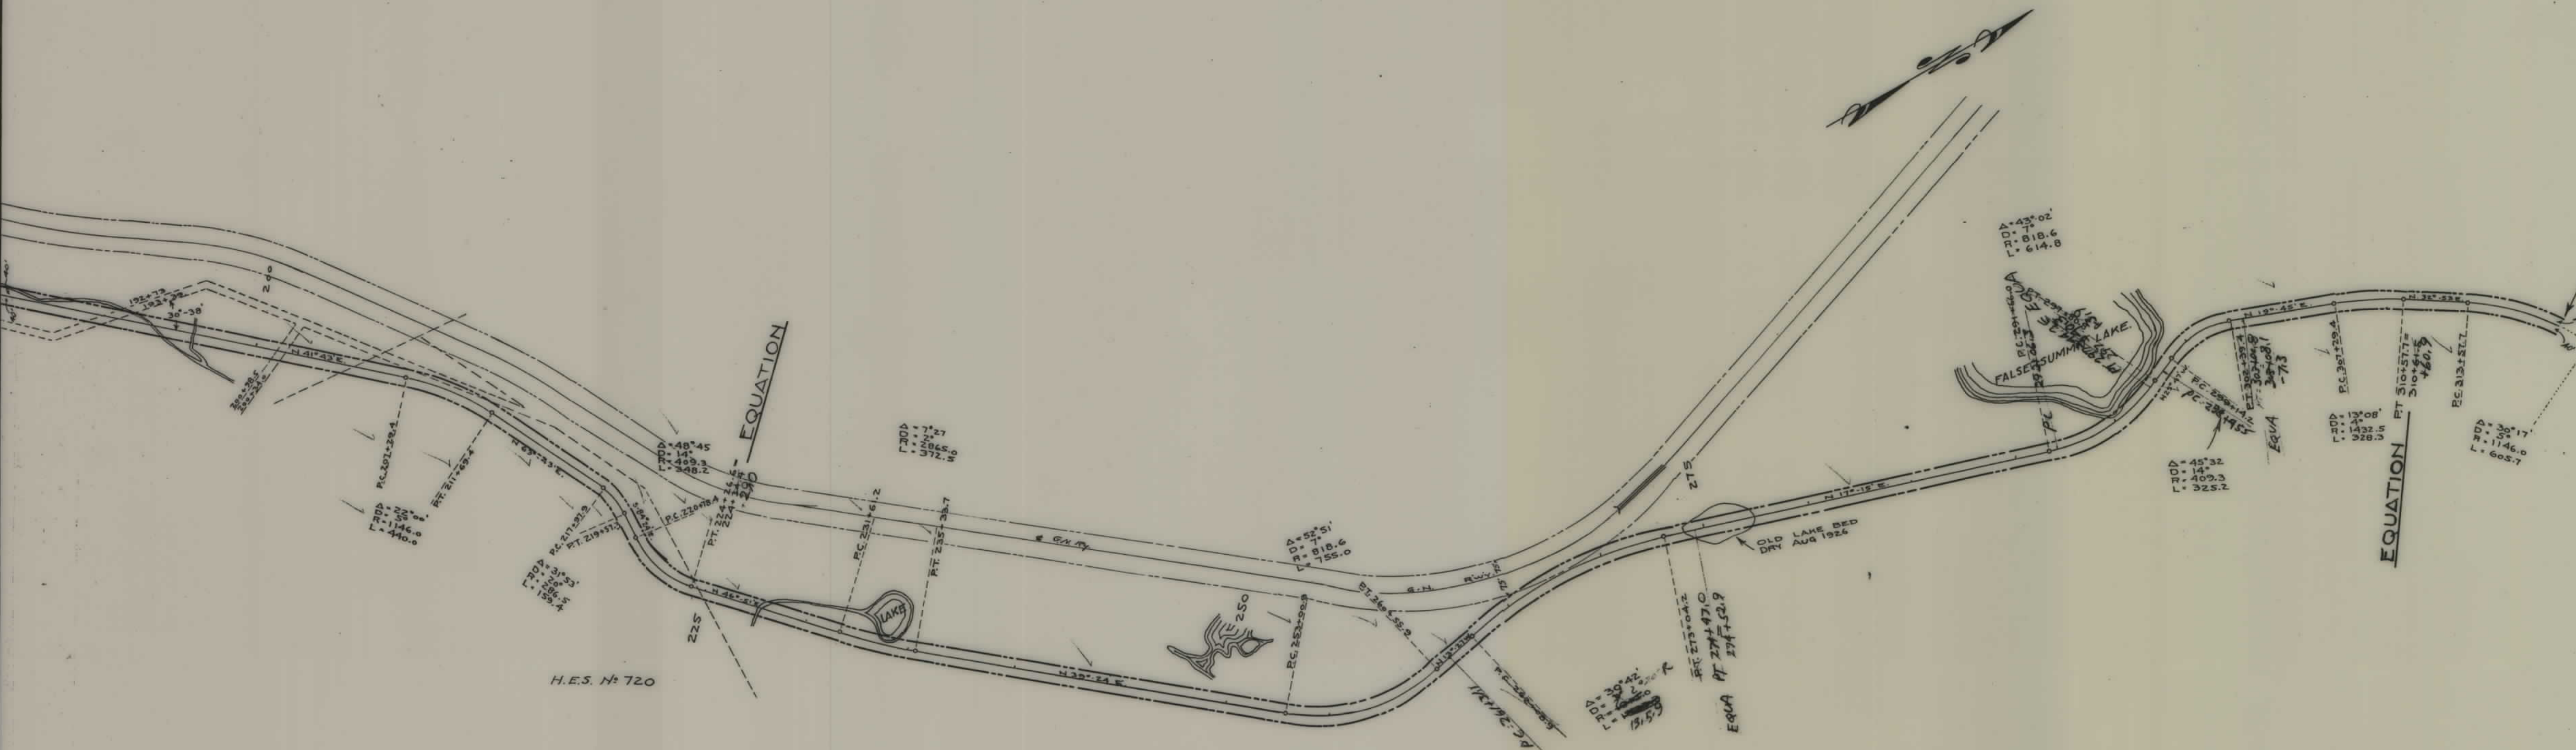

H.E.S. N° 720