


PLANS
NOT
TO
SCALE

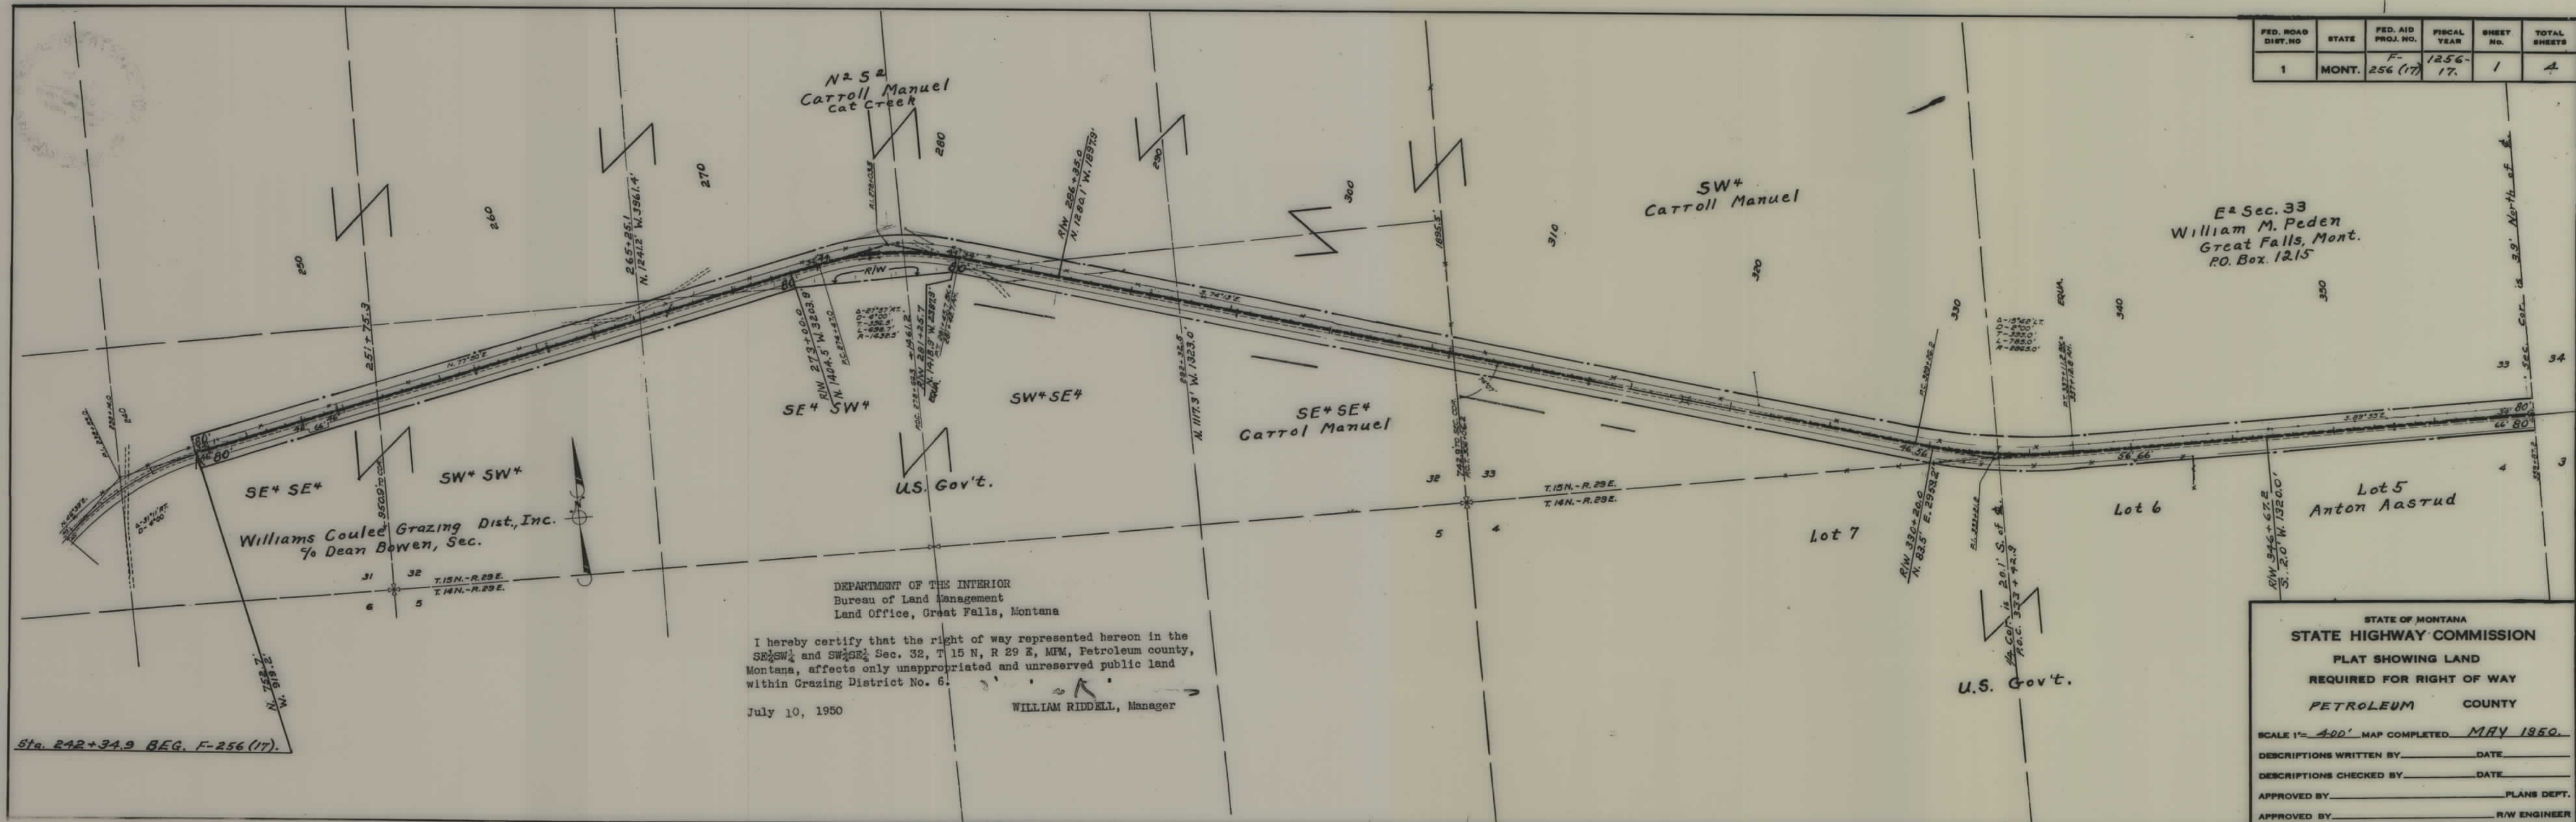

FED. ROAD DIST. NO.	STATE	FED. AID PROJ. NO.	FISCAL YEAR	SHEET NO.	TOTAL SHEETS
1	MONT.	F-256 (17)	1256-17	1	4

DEPARTMENT OF THE INTERIOR
Bureau of Land Management
Land Office, Great Falls, Montana


I hereby certify that the right of way represented hereon in the SE $\frac{1}{4}$ SW $\frac{1}{4}$ and SW $\frac{1}{4}$ SE $\frac{1}{4}$ Sec. 32, T.15 N., R. 29 E., MFM, Petroleum county, Montana, affects only unappropriated and unreserved public land within Grazing District No. 6.

July 10, 1950

WILLIAM RIDDELL, Manager

STATE OF MONTANA	
STATE HIGHWAY COMMISSION	
PLAT SHOWING LAND	
REQUIRED FOR RIGHT OF WAY	
PETROLEUM COUNTY	
SCALE 1"= 400' MAP COMPLETED MAY 1950.	
DESCRIPTIONS WRITTEN BY	DATE
DESCRIPTIONS CHECKED BY	DATE
APPROVED BY	PLANS DEPT.
APPROVED BY	R/W ENGINEER


FED. ROAD DIST. NO.	STATE	FED. AID PROJ. NO.	R/W No.	SHEET No.	TOTAL SHEETS
1	MONT.	F-256 (17)	1256-17	3	4

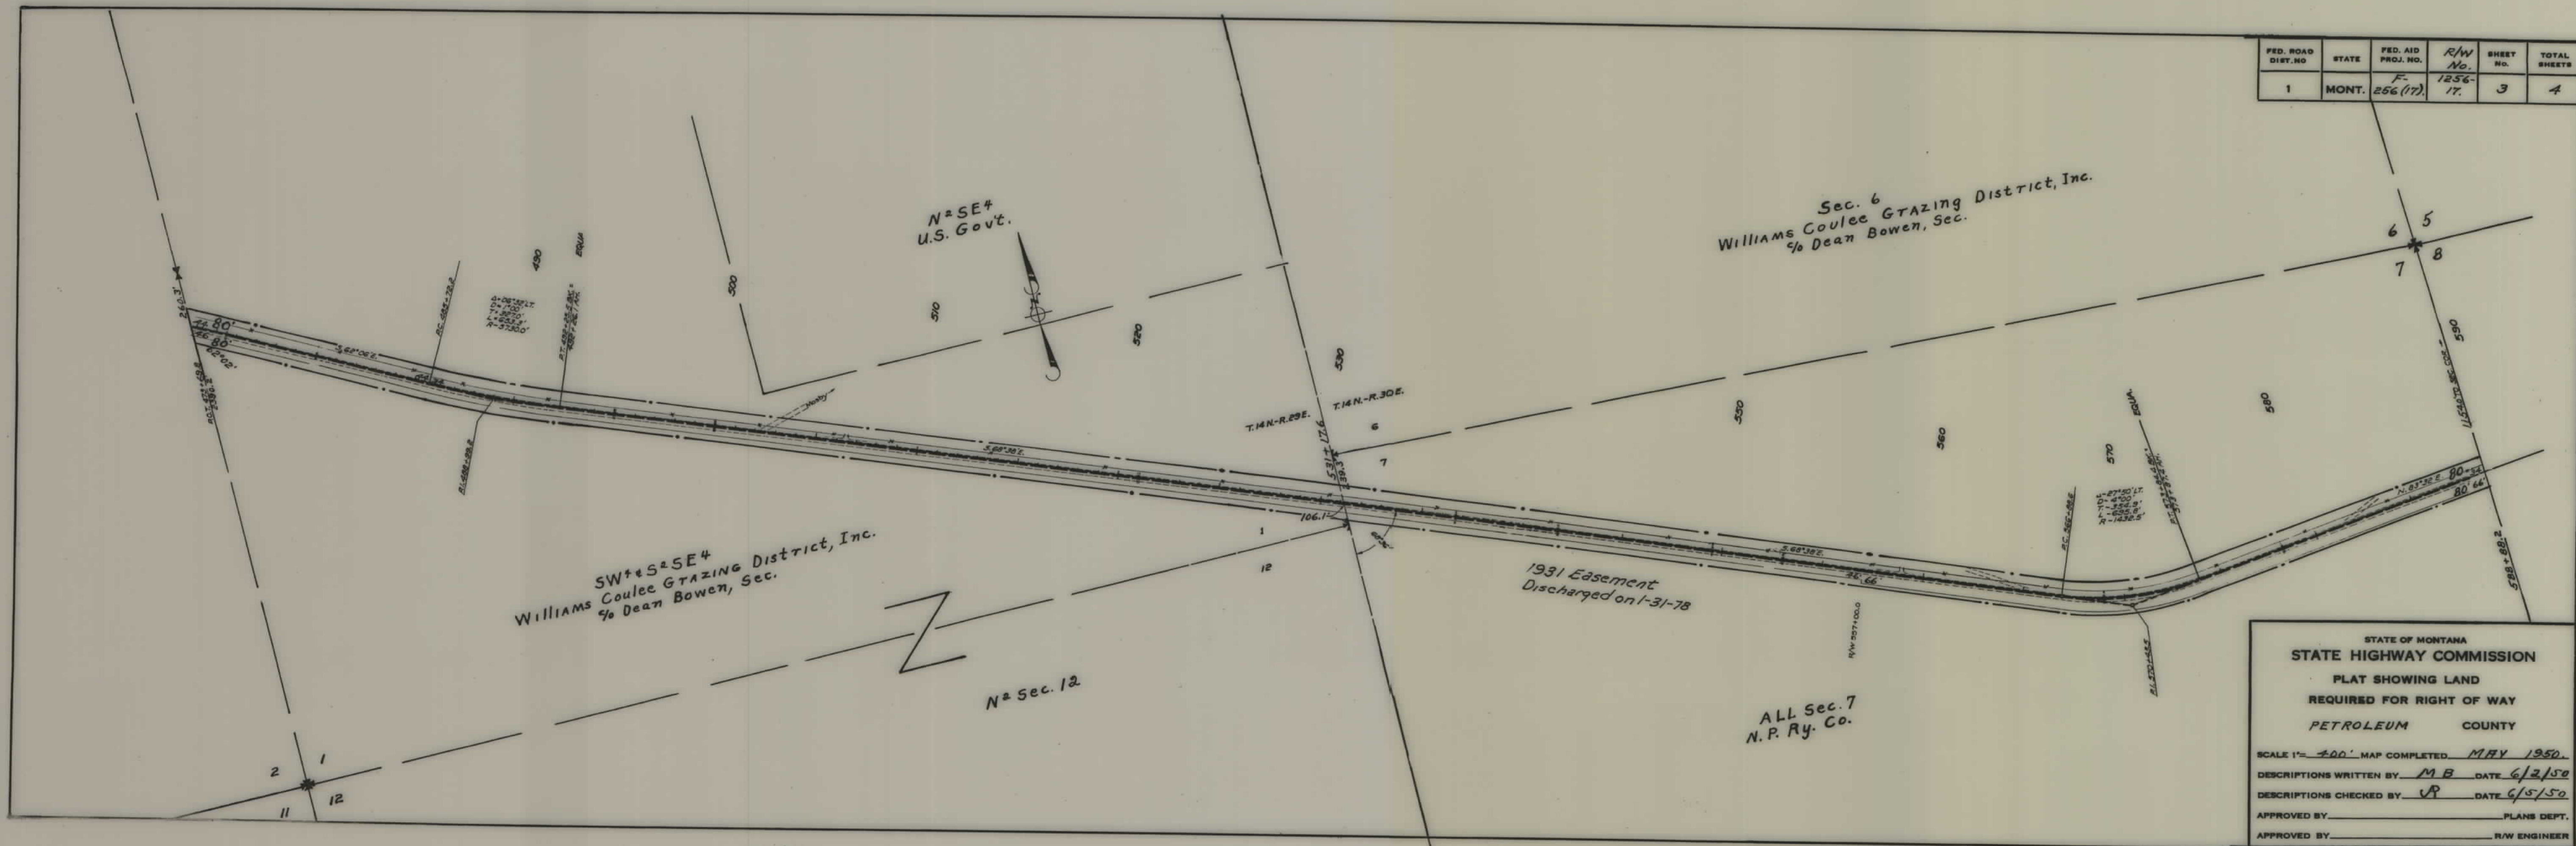

STATE OF MONTANA
 STATE HIGHWAY COMMISSION
 PLAT SHOWING LAND
 REQUIRED FOR RIGHT OF WAY
 PETROLEUM COUNTY

SCALE 1" = 400' MAP COMPLETED MAY 1950
 DESCRIPTIONS WRITTEN BY MB DATE 6/2/50
 DESCRIPTIONS CHECKED BY VP DATE 6/5/50
 APPROVED BY _____ PLANS DEPT.
 APPROVED BY _____ R/W ENGINEER

FED. ROAD DIST. NO	STATE	FED. AID PROJ. NO.	R/W No.	SHEET NO.	TOTAL SHEETS
1	MONT.	F-256(17)	1256-17.	4	4

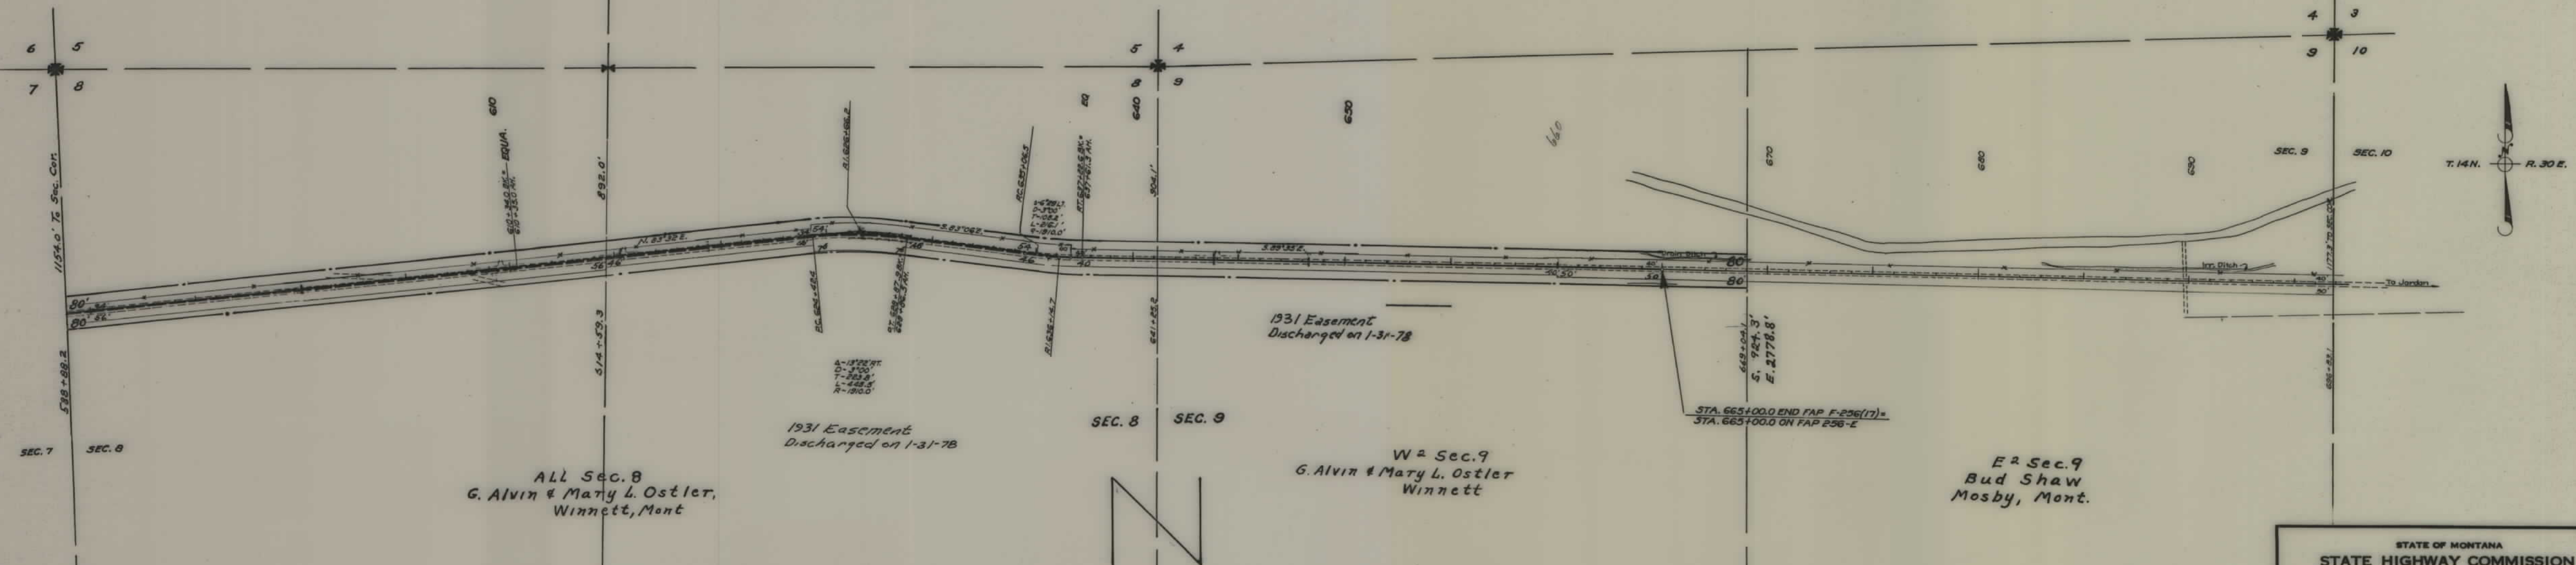

ALL Sec. 8
G. Alvin & Mary L. Ostler,
Winnett, Mont

1931 Easement
Discharged on 1-31-78

W² Sec. 9
G. Alvin & Mary L. Ostler
Winnett

E2 Sec.9
Bud Shaw
Mosby, Mont.

1931 Easement
Discharged on 1-31-78

$$\frac{\text{STA. 665+00.0 END FAP F-256(17)}}{\text{STA. 665+00.0 ON FAP 256-E}}$$

T. 14 N.  R. 30 E.

STATE OF MONTANA
STATE HIGHWAY COMMISSION
PLAT SHOWING LAND
REQUIRED FOR RIGHT OF WAY
PETROLEUM COUNTY
SCALE 1"= 400' MAP COMPLETED MAY 1950
DESCRIPTIONS WRITTEN BY MB DATE 6/3/50
DESCRIPTIONS CHECKED BY CP DATE 6/5/50
APPROVED BY _____ PLANS DEPT.
APPROVED BY _____ R/W ENGINEER