


PLANS  
NOT  
TO  
SCALE

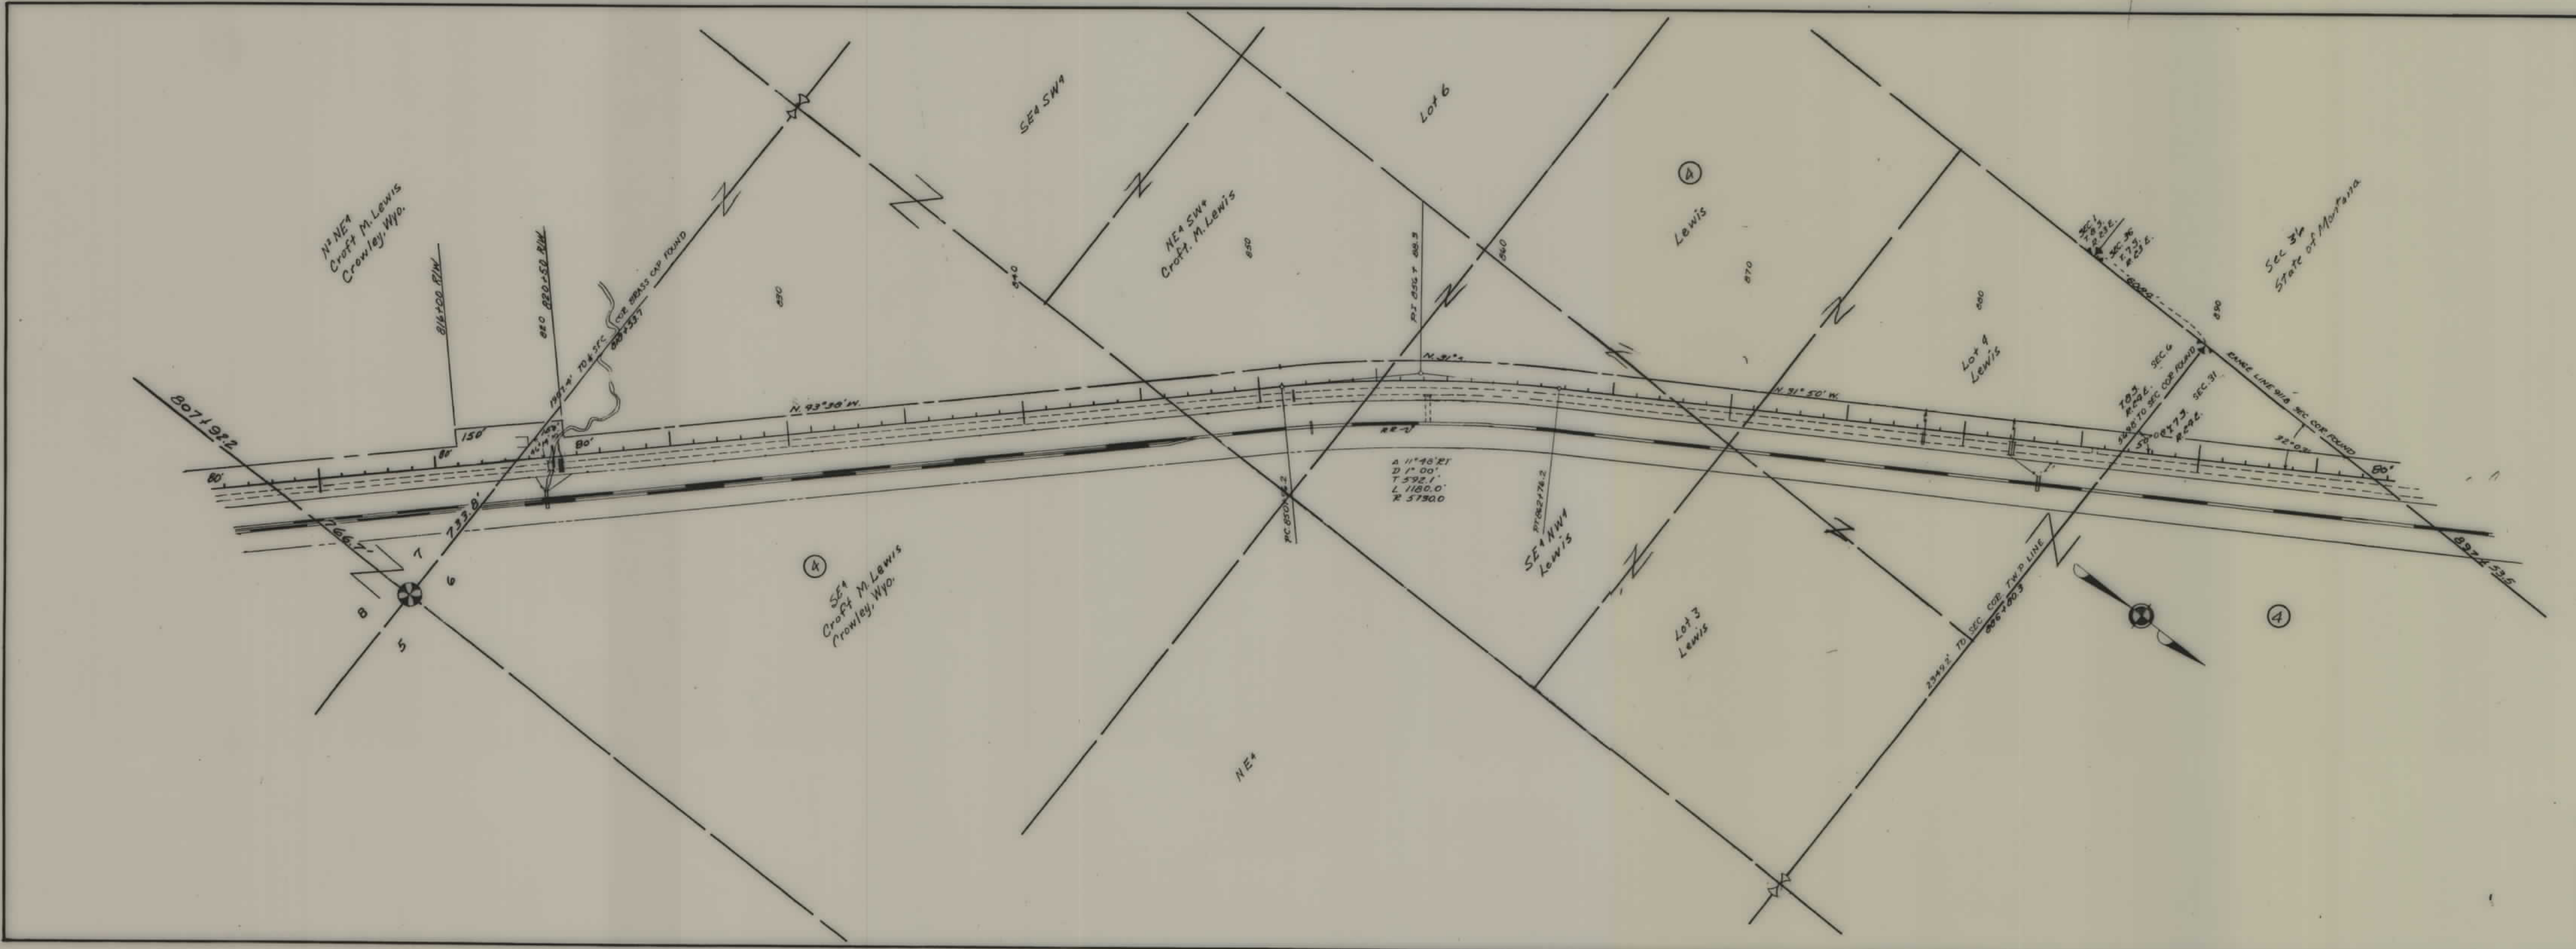


| FED. ROAD DIST. NO. | STATE | FED. AID PROJ. NO. | R/W NO. | SHEET NO. | TOTAL SHEETS |
|---------------------|-------|--------------------|---------|-----------|--------------|
| 8                   | MONT. | F258(10)           | 1258-10 | 2         | 5            |



STATE OF MONTANA  
 STATE HIGHWAY COMMISSION  
 LAND REQUIRED FOR RIGHT OF WAY  
 CARBON COUNTY  
 SCALE 1"= 200' MAP COMPLETED




| FED ROAD<br>DIST NO | STATE | FED AID<br>PROJ NO | R/W NO. | SHEET<br>NO | TOTAL<br>SHEET |
|---------------------|-------|--------------------|---------|-------------|----------------|
| 9                   | MONT  | F258(10)           | 1258-10 | 4           | 5              |

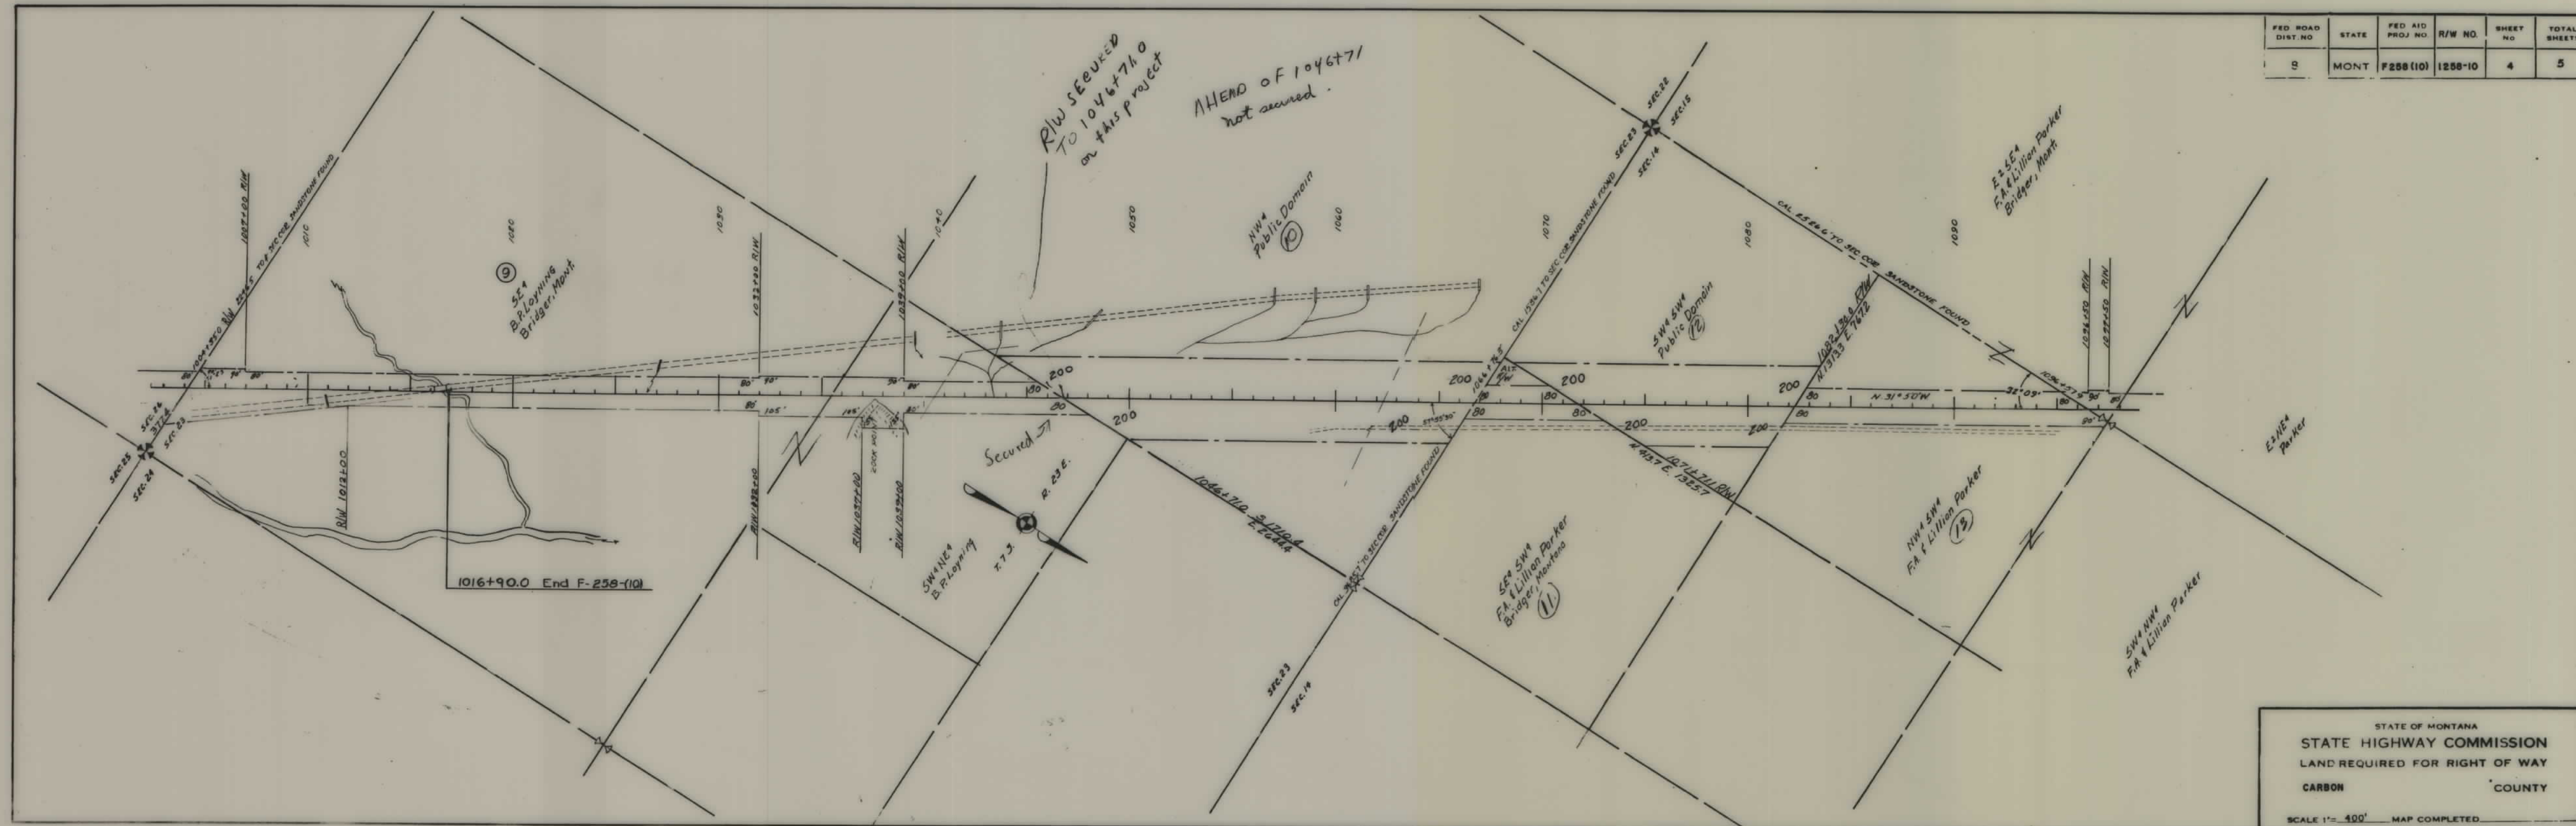

THIS R/W NOT SECURED.

| FED. ROAD DIST. NO. | STATE | FED. AID PROJ. NO. | R/W NO. | SHEET NO. | TOTAL SHEETS |
|---------------------|-------|--------------------|---------|-----------|--------------|
| 8                   | MONT. | F 258 (10)         | 1258-10 | 5         | 5            |

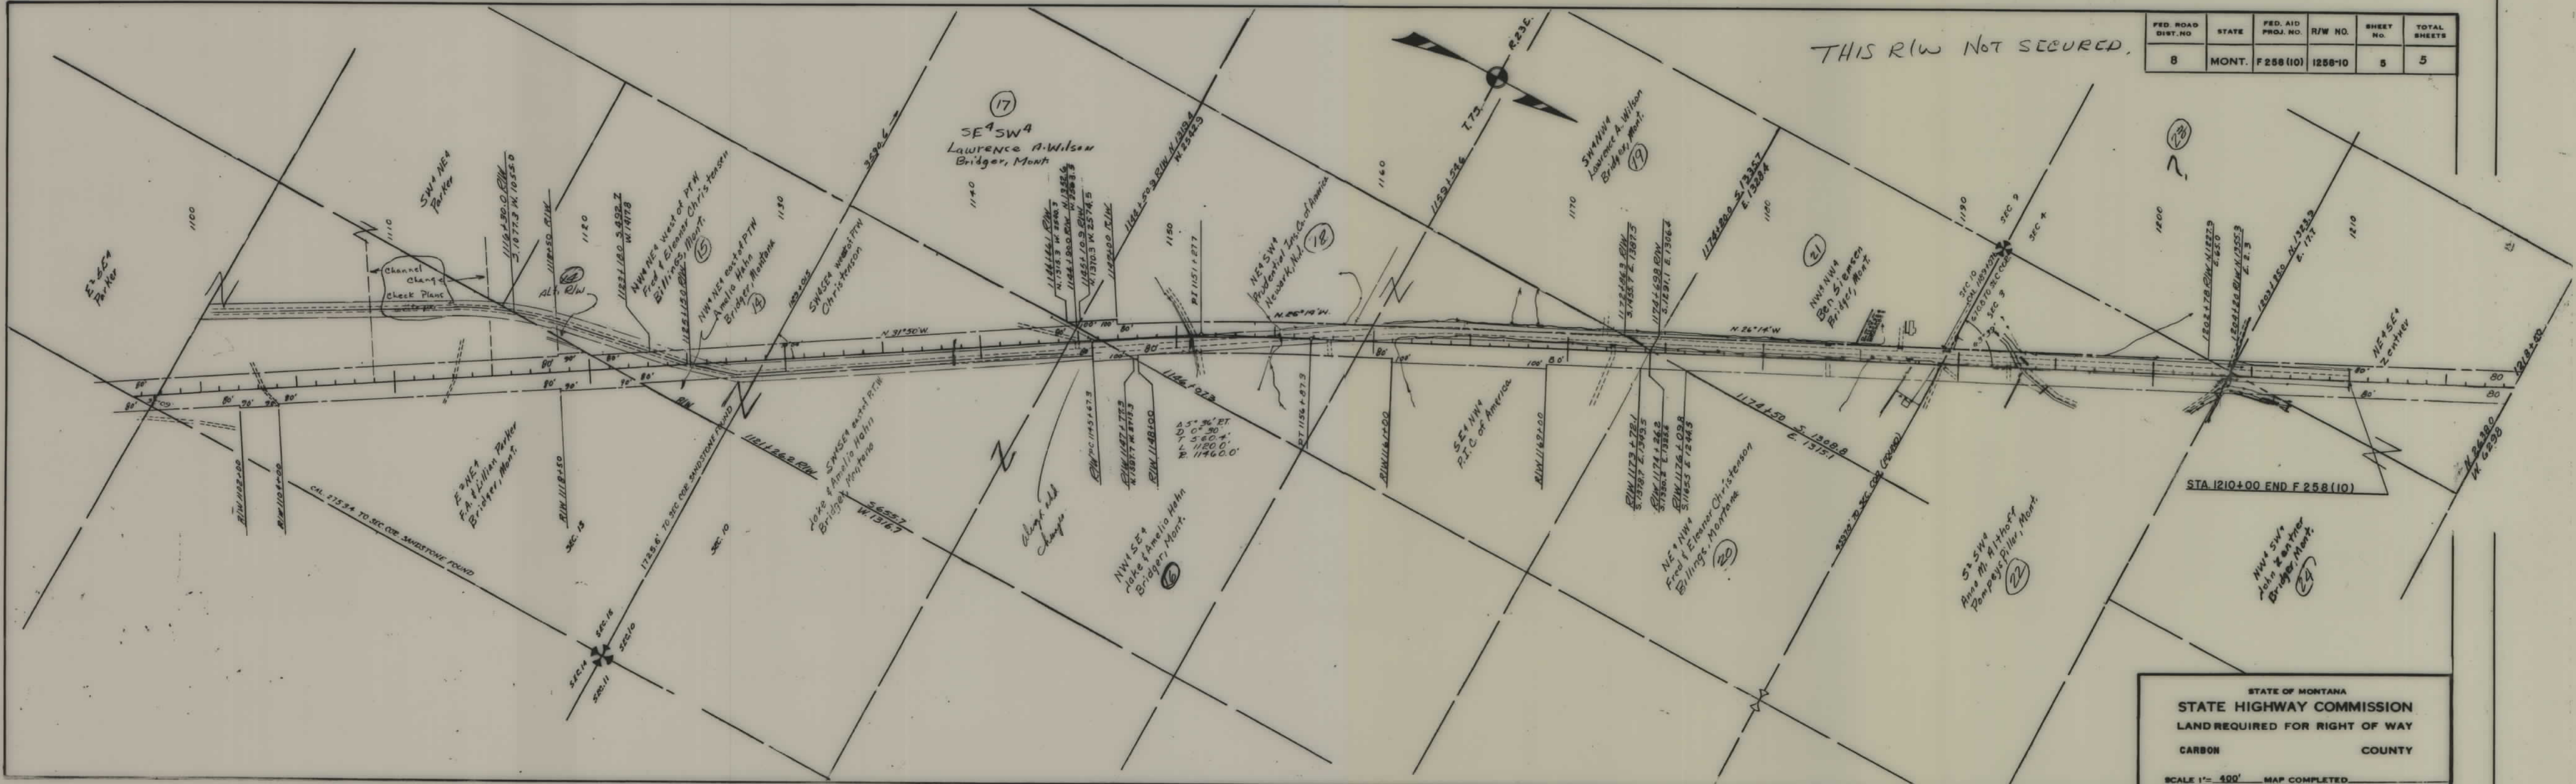

STATE OF MONTANA  
STATE HIGHWAY COMMISSION  
LAND REQUIRED FOR RIGHT OF WAY  
CARBON COUNTY  
SCALE 1" = 400' MAP COMPLETED