

PLANS

NOT

TO


SCALE

FED. ROAD DIST. NO.	STATE	FED. AID PROJECT NUMBERS		STATE NO.	SHEET NO.	TOTAL SHEETS
		CONST. NO.	R/W NO.			
8	MONT.		F-259(II)	1259-II	1	4


STATE OF MONTANA
STATE HIGHWAY COMMISSION

HAMILTON-FLORENCE

RIGHT OF WAY PLAN OF
FEDERAL AID PROJECT NO. F-259(II) R/W
F-259() CONST.
HAMILTON-FLORENCE

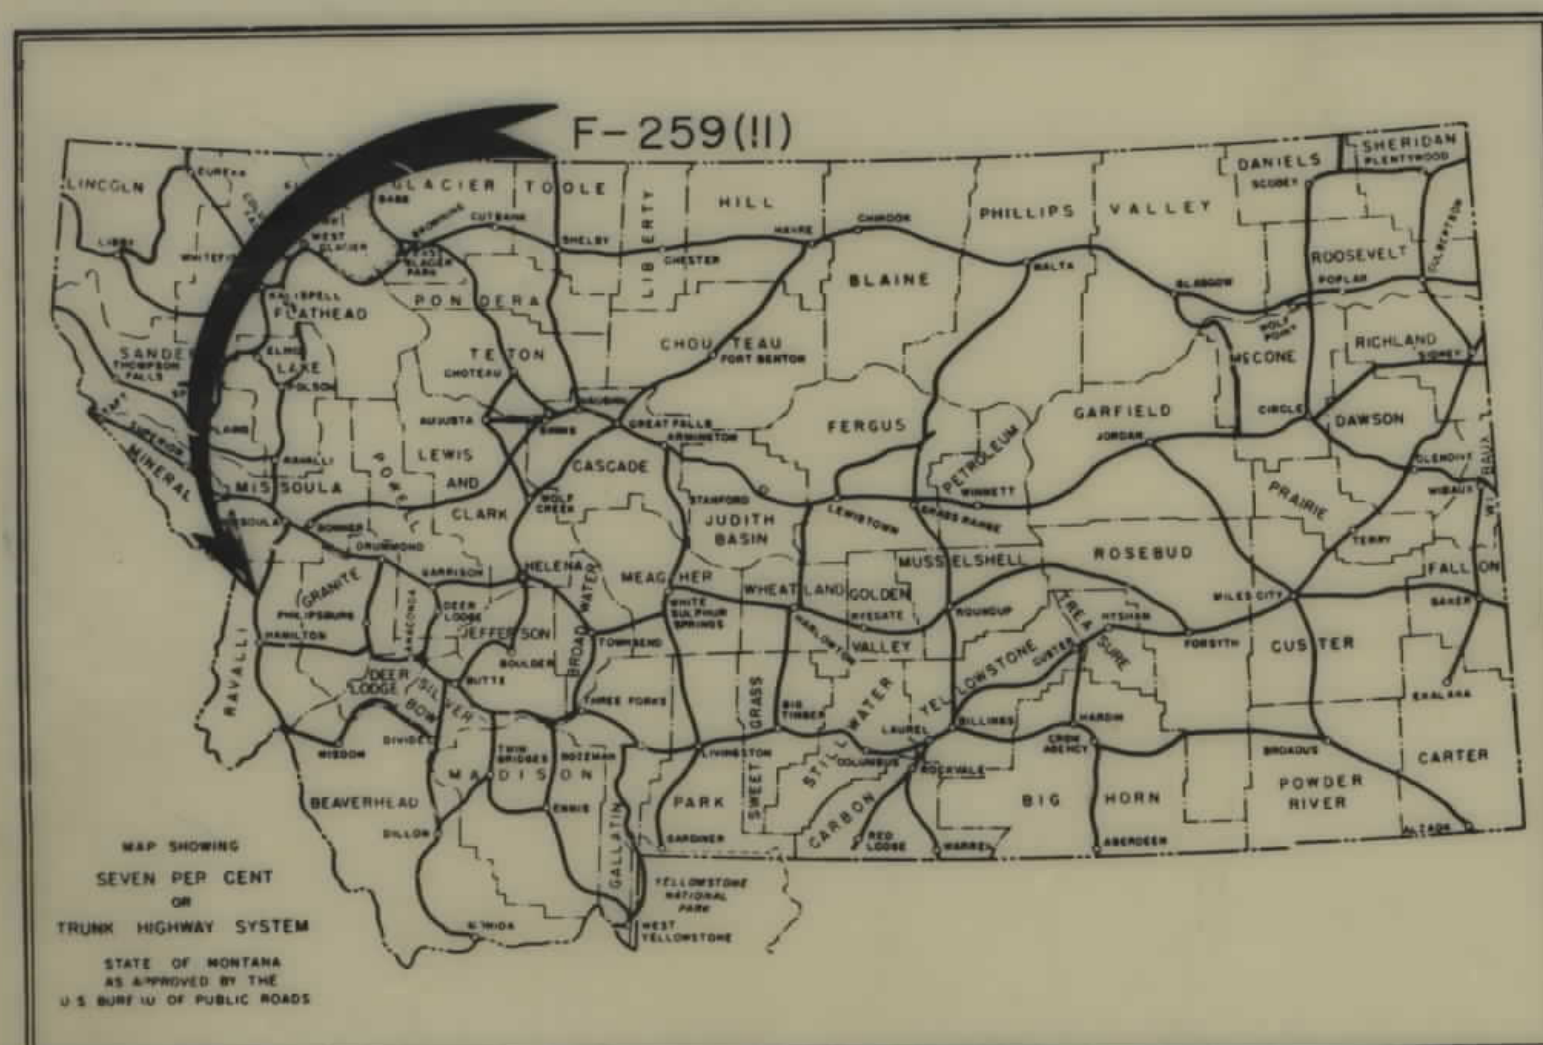

INDEX		
PARCEL NO.	OWNERSHIPS	SHEET NO.
1	CURTICE, W. MARTIN	2
2	LAWRENCE, C. & ELIZABETH HOWELL	2 & 3
3	DELETED	
4	JOHN F. WEMPLE II	3
5	DONALD N. & ELVINA H. HILL	3
6	JUNE WAGNER SCHLECHT	3
7	FRANK D. & AMY M. MCGOWAN	3
8	A. B. & VEDA DIETZMAN	4
9	LOU LOU LODGE NO. 34 (D.O.F.)	4
10	MARGARET M. GOW	4
11	MARTHA ZITTEL	4
12	ARTHUR J. & FLORENCE O. OLSEN	4
13	BELL HOLT McCALL CO.	4
14	THE BURLINGTON NORTHERN INC.	2, 3 & 4
21	G. N. & K. F. HILL C/O ROYAL J. & MARGARET D. MCMURDIE	2
22	G. N. & K. F. HILL C/O R. D. & LLOYDA C. KROUT	3
23	G. N. & K. F. HILL C/O HERBERT B. & R. JAYNE HANICH	2 & 3

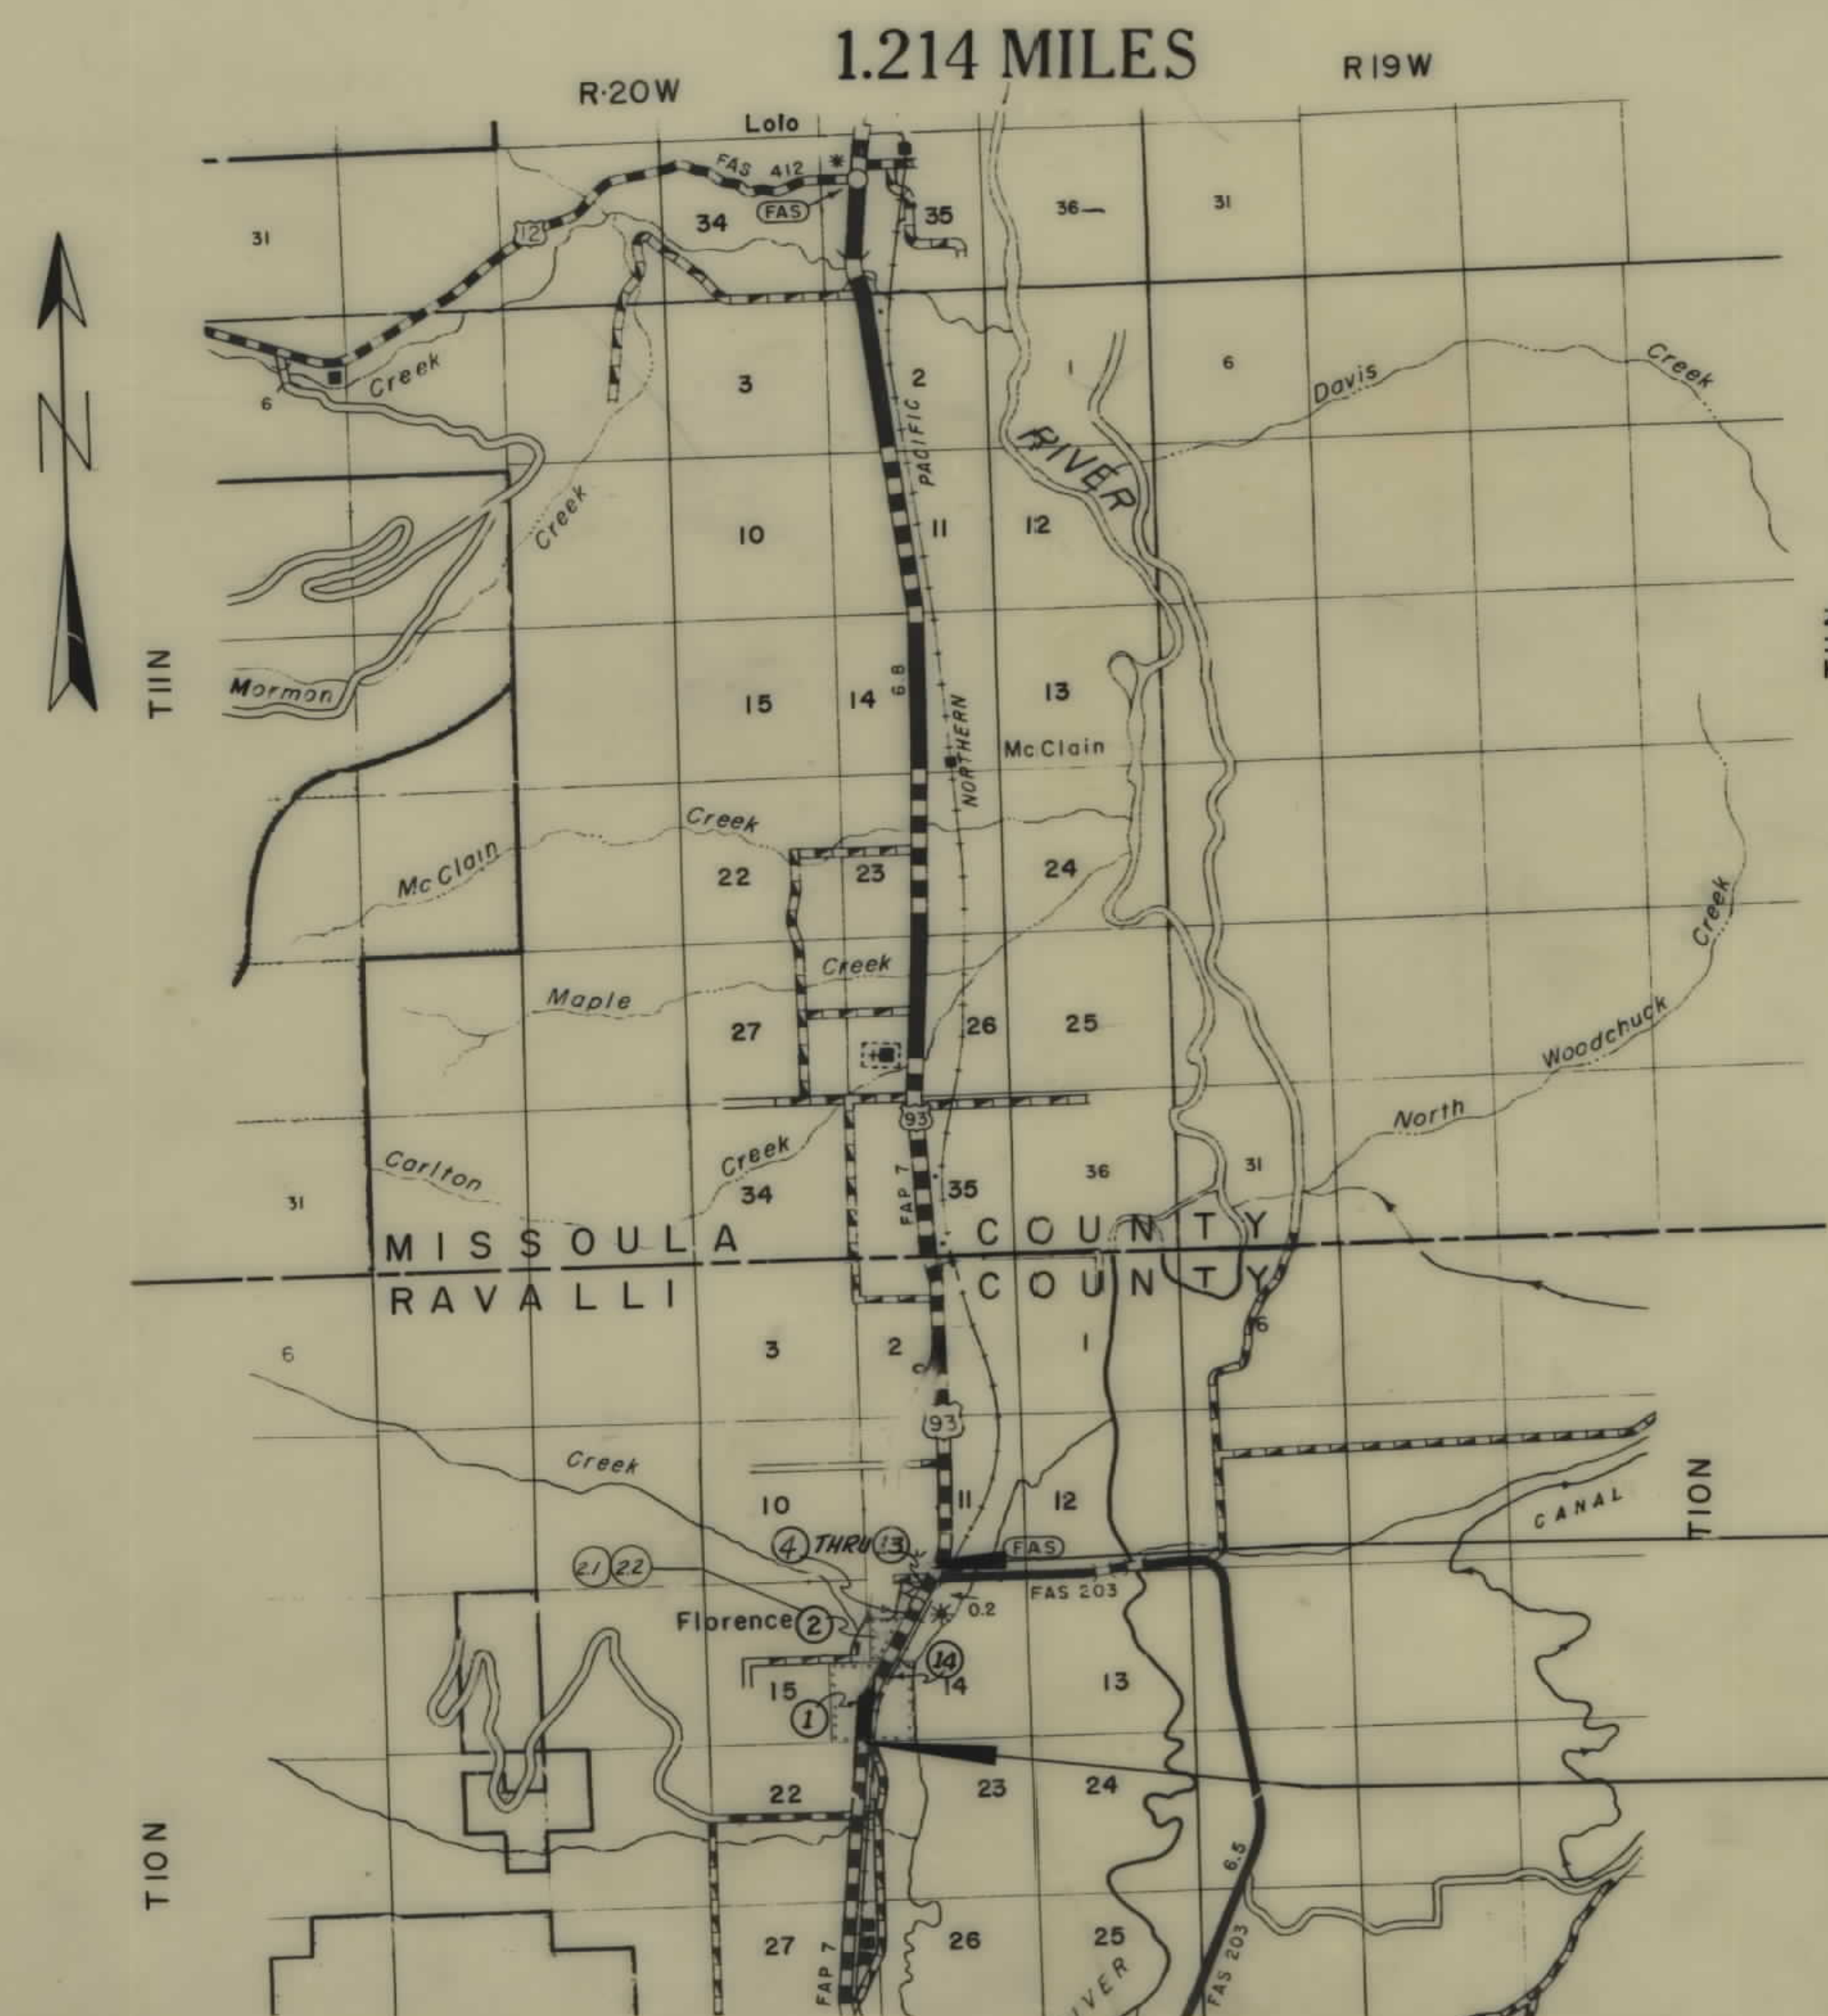

CONVENTIONAL SIGNS	
STATE AND NATIONAL LINE.....	-----
COUNTY LINE.....	-----
CITY, VILLAGE OR BOROUGH LINE.....	-----
TOWNSHIP LINE.....	-----
SECTION LINE.....	-----
RESERVATION LINE.....	-----
FENCE LINE.....	-----
GUARD RAIL.....	-----
OWNERSHIP BOUNDARY.....	-----
RIGHT OF WAY LINE.....	-----
RIGHT OF WAY LINE FENCED.....	-----
TRAVELED WAY.....	-----
RAILROADS.....	-----
RETAINING WALLS.....	-----
BASE OR SURVEY LINE.....	-----
LEVEE.....	-----
CULVERTS IN PLACE (PLAN).....	-----
NEW CULVERTS (PLAN).....	-----
NEW CULVERTS (PROFILE).....	-----
TROLLEY POLE.....	-----
POWER POLE.....	-----
TELEPHONE OR TELEGRAPH POLE.....	-----
MARSH.....	-----
DITCH.....	-----
RIPRAP.....	-----
BRIDGE.....	-----
SECTION CORNER.....	FOUND UNFOUND
1/4 SECTION CORNER.....	FOUND UNFOUND
1/16 CORNER.....	FOUND UNFOUND
CENTER OF SECTION.....	-----
CONTROL OF ACCESS WITH FENCE.....	-----
CONTROL OF ACCESS WITHOUT FENCE.....	-----
PARCEL NUMBER.....	-----
CATTLE GUARD.....	-----
GATE IN FENCE.....	-----
CONSTRUCTION LIMITS.....	CUT FILL

STA. 434+63.1 BEG. F-215 (II)=
STA. 434+63.1 END F-259 (II)

STA. 372+33.8 BEG F-259 (II)=
STA. 770+95.7 ON F-259 (9)

STATE HIGHWAY COMMISSION OF MONTANA	
APPROVED:	
<i>Sept. 23 1970</i> <i>Lewis M. Chittim</i> STATE HIGHWAY ENGINEER	
U.S. DEPARTMENT OF TRANSPORTATION FEDERAL HIGHWAY ADMINISTRATION BUREAU OF PUBLIC ROADS	
APPROVED:	
DIVISION ENGINEER	DATE

STATE APPROVAL 4-26-72 FHWA APPROVAL 2-3-71-3-31-71 APPRAISAL ONLY TEST

OWNERSHIPS									
PARCEL	NAME	ADDRESS	TOTAL AREA	GROSS R/W AREA	P.T.W. AREA	AREA TO BE ACQUIRED	REMAINDER		CONST. PERMIT AREA
							LEFT	RIGHT	
1	CURTICE W. MARTIN	FLORENCE, MONT.	*160.0 AC.	9.2 AC.	5.5 AC.	3.7 AC.	76.7 AC.	74.1 AC.	0.1 AC.
2	LAWRENCE C. & ELIZABETH HOWELL	"	19.3 "	0.6 "		0.6 "	18.7 "		
14	THE BURLINGTON NORTHERN			3.7 "		3.7 "			1.4 AC.
2.1	G.N. & K.F. HILL C/O ROYAL J. & MARGARET D. MCMURDIE	50. GATE, CALIF.	2.47 AC.	0.43 AC.		0.43 AC.	2.04 AC.		
2.3	G.N. & K.F. HILL C/O HERBERT B. & R. JAYNE HANICH	MISSOULA, MONT.	2.75 AC.	0.35 AC.		0.35 AC.	2.40 AC.		

* INCLUDES R.R. R/W.


FED. ROAD DIST. NO.	STATE	FED. AID PROJECT NO.	STATE NO.	SHEET NO.	TOTAL SHEETS
8	MONT.	F-259 (II)	1259-II	2	4



CONSTRUCTION LIMITS		STATE OF MONTANA	
TOP OF CUT	-----	STATE HIGHWAY COMMISSION	
TOE OF FILL	-----	LAND REQUIRED FOR RIGHT OF WAY	
MAP TRANS. TO R/W	-----	RAVALLI COUNTY	
MAP REVISED	-----		
STATE APPROVAL	3-31-72 4-26-72		
B.P.R. APPROVAL	11-30-70 2-3-71-3-31-71		
DATE	12-4-72 3-12-73	SCALE 1"=200' MAP COMPLETED	

OWNERSHIPS									
PARCEL	NAME	ADDRESS	TOTAL AREA	GROSS R/W AREA	P.T.W. AREA	AREA TO BE ACQUIRED	REMAINDER LEFT	REMAINDER RIGHT	CONST. PERMIT AREA
2	LAWRENCE, G. & ELIZABETH HOWELL	FLORENCE, MONT.	79.3 AC.	0.6 AC.		0.6 AC.	18.7 AC.		
3	DELETED								
4	JOHN F. WEMPLE, II	210 CENTRAL, HAMILTON, "	19,000 SF	3,600 SF		3,600 SF	15,400 SF		
5	DONALD N. & ELVINA H. HILL	80A 32, FLORENCE, "	58,900 "	11,160 "		11,160 "	47,740 "		
6	JUNE WAGNER SCHECHT	80K 94, "	12,920 "	2,142 "		2,142 "	10,778 "		
7	FRANK D. & AMY M. MCGOWAN	"	11,780 "	1,953 "		1,953 "	9,827 "		
14	THE BUELINGTON NORTHERN INC.			3.7 AC.		3.7 AC.			1.4 AC.
21	G.N.B.K.F. HILL C/D ROYAL J.B. MARGARET D. MCMURDIE	SO. GATE CALIF.	2.47 AC.	0.43 AC.		0.43 AC.	2.04 AC.		
22	G.N.B.K.F. HILL C/D R.D. & LLOYDA C. KROUT	"	4.0 "	0.2 "		0.2 "	3.8 "		
23	G.N.B.K.F. HILL C/D HERBERT B.B.R. JAYNE HANICH	MISSOULA, MONT.	2.75 AC.	0.35 AC.		0.35 AC.	2.40 AC.		


FED. ROAD DIST. NO.	STATE OF	FED. AID PROJECT NUMBERS		STATE NO.	SHEET NO.	TOTAL SHEETS
		CONST. NO.	R/W NO.			
8	MONTANA		F-259(II)	1259-II	3	4

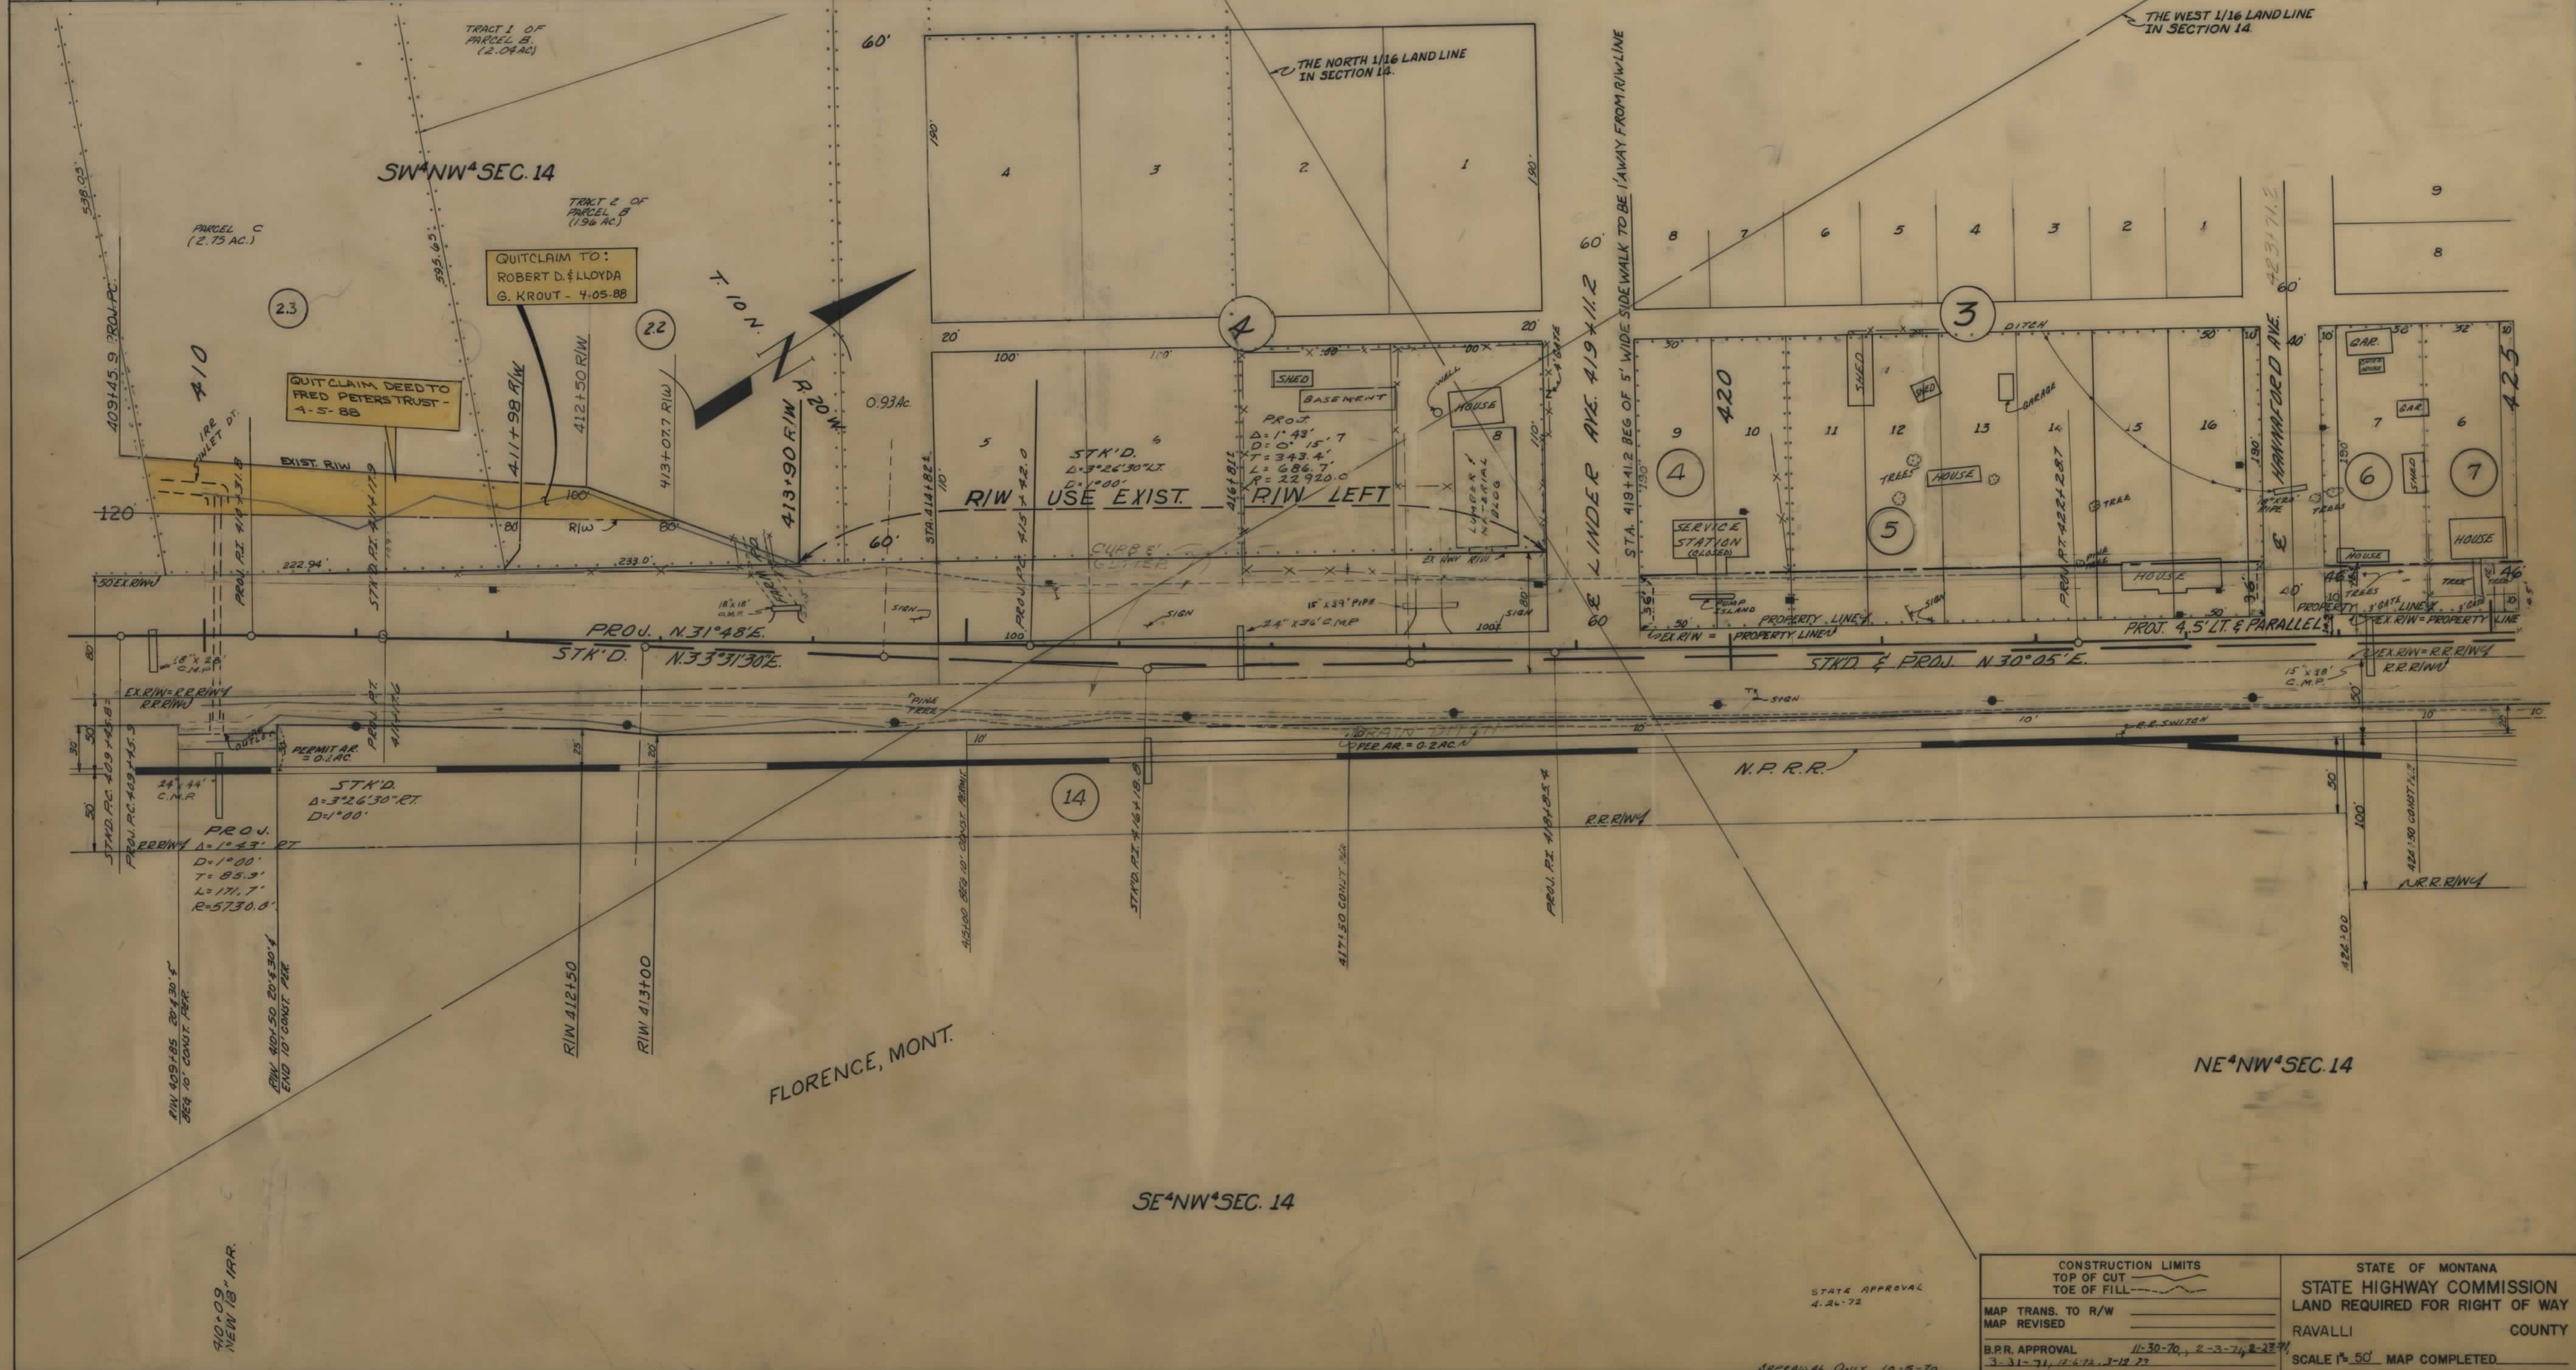

CONSTRUCTION LIMITS		STATE OF MONTANA	
TOP OF CUT		STATE HIGHWAY COMMISSION	LAND REQUIRED FOR RIGHT OF WAY
TOE OF FILL		RAVALLI	COUNTY
MAP TRANS. TO R/W		SCALE 1"=50'	MAP COMPLETED
MAP REVISED			
B.P.R. APPROVAL	11-30-70, 2-3-71, 2-23-71		
3-31-71, 12-4-72, 3-12-73			

OWNERSHIPS									
PARCEL	NAME	ADDRESS	TOTAL AREA	GROSS R/W AREA	P.T.W. AREA	AREA TO BE ACQUIRED	REMAINDER LEFT	REMAINDER RIGHT	CONST. PERMIT AREA
8	A.B. & VEDA DIETZMAN		53,200 S.F.	8820 S.F.		8820 S.F.	44,380 S.F.		
9	LOLO LODGE, NO. 3A, I.O.O.F.	FLORENCE, MONT.	28,500 "	5850 "		5850 "	22,650 "		
10	MARGARET GOW		6,250 "	1575 "		1575 "	4,675 "		
11	MARTHA ZITTEL	BOX 33 "	13,250 "	2520 "		2520 "	10,730 "		
12	ARTHUR J. & FLORENCE O. OLSEN, & G. & EVELYN HOLMES, BOX 67, FLORENCE, MONT.	13770 "	2835 "			2835 "	10,935 "		
13	BELL HOLT McALL CO.	BOX 353, HAMILTON, MONT.	5,405 "	3433 "		3433 "	1,972 "		
14	THE BURLINGTON NORTHERN INC.			3.1 AC.		3.1 AC.			1.4 AC.

FED. ROAD DIST. NO.	STATE OF	FED. AID PROJECT NUMBERS CONST. NO.	R/W NO.	STATE NO.	SHEET NO.	TOTAL SHEETS
8	MONTANA		F-259(11)	1259-11	4	4

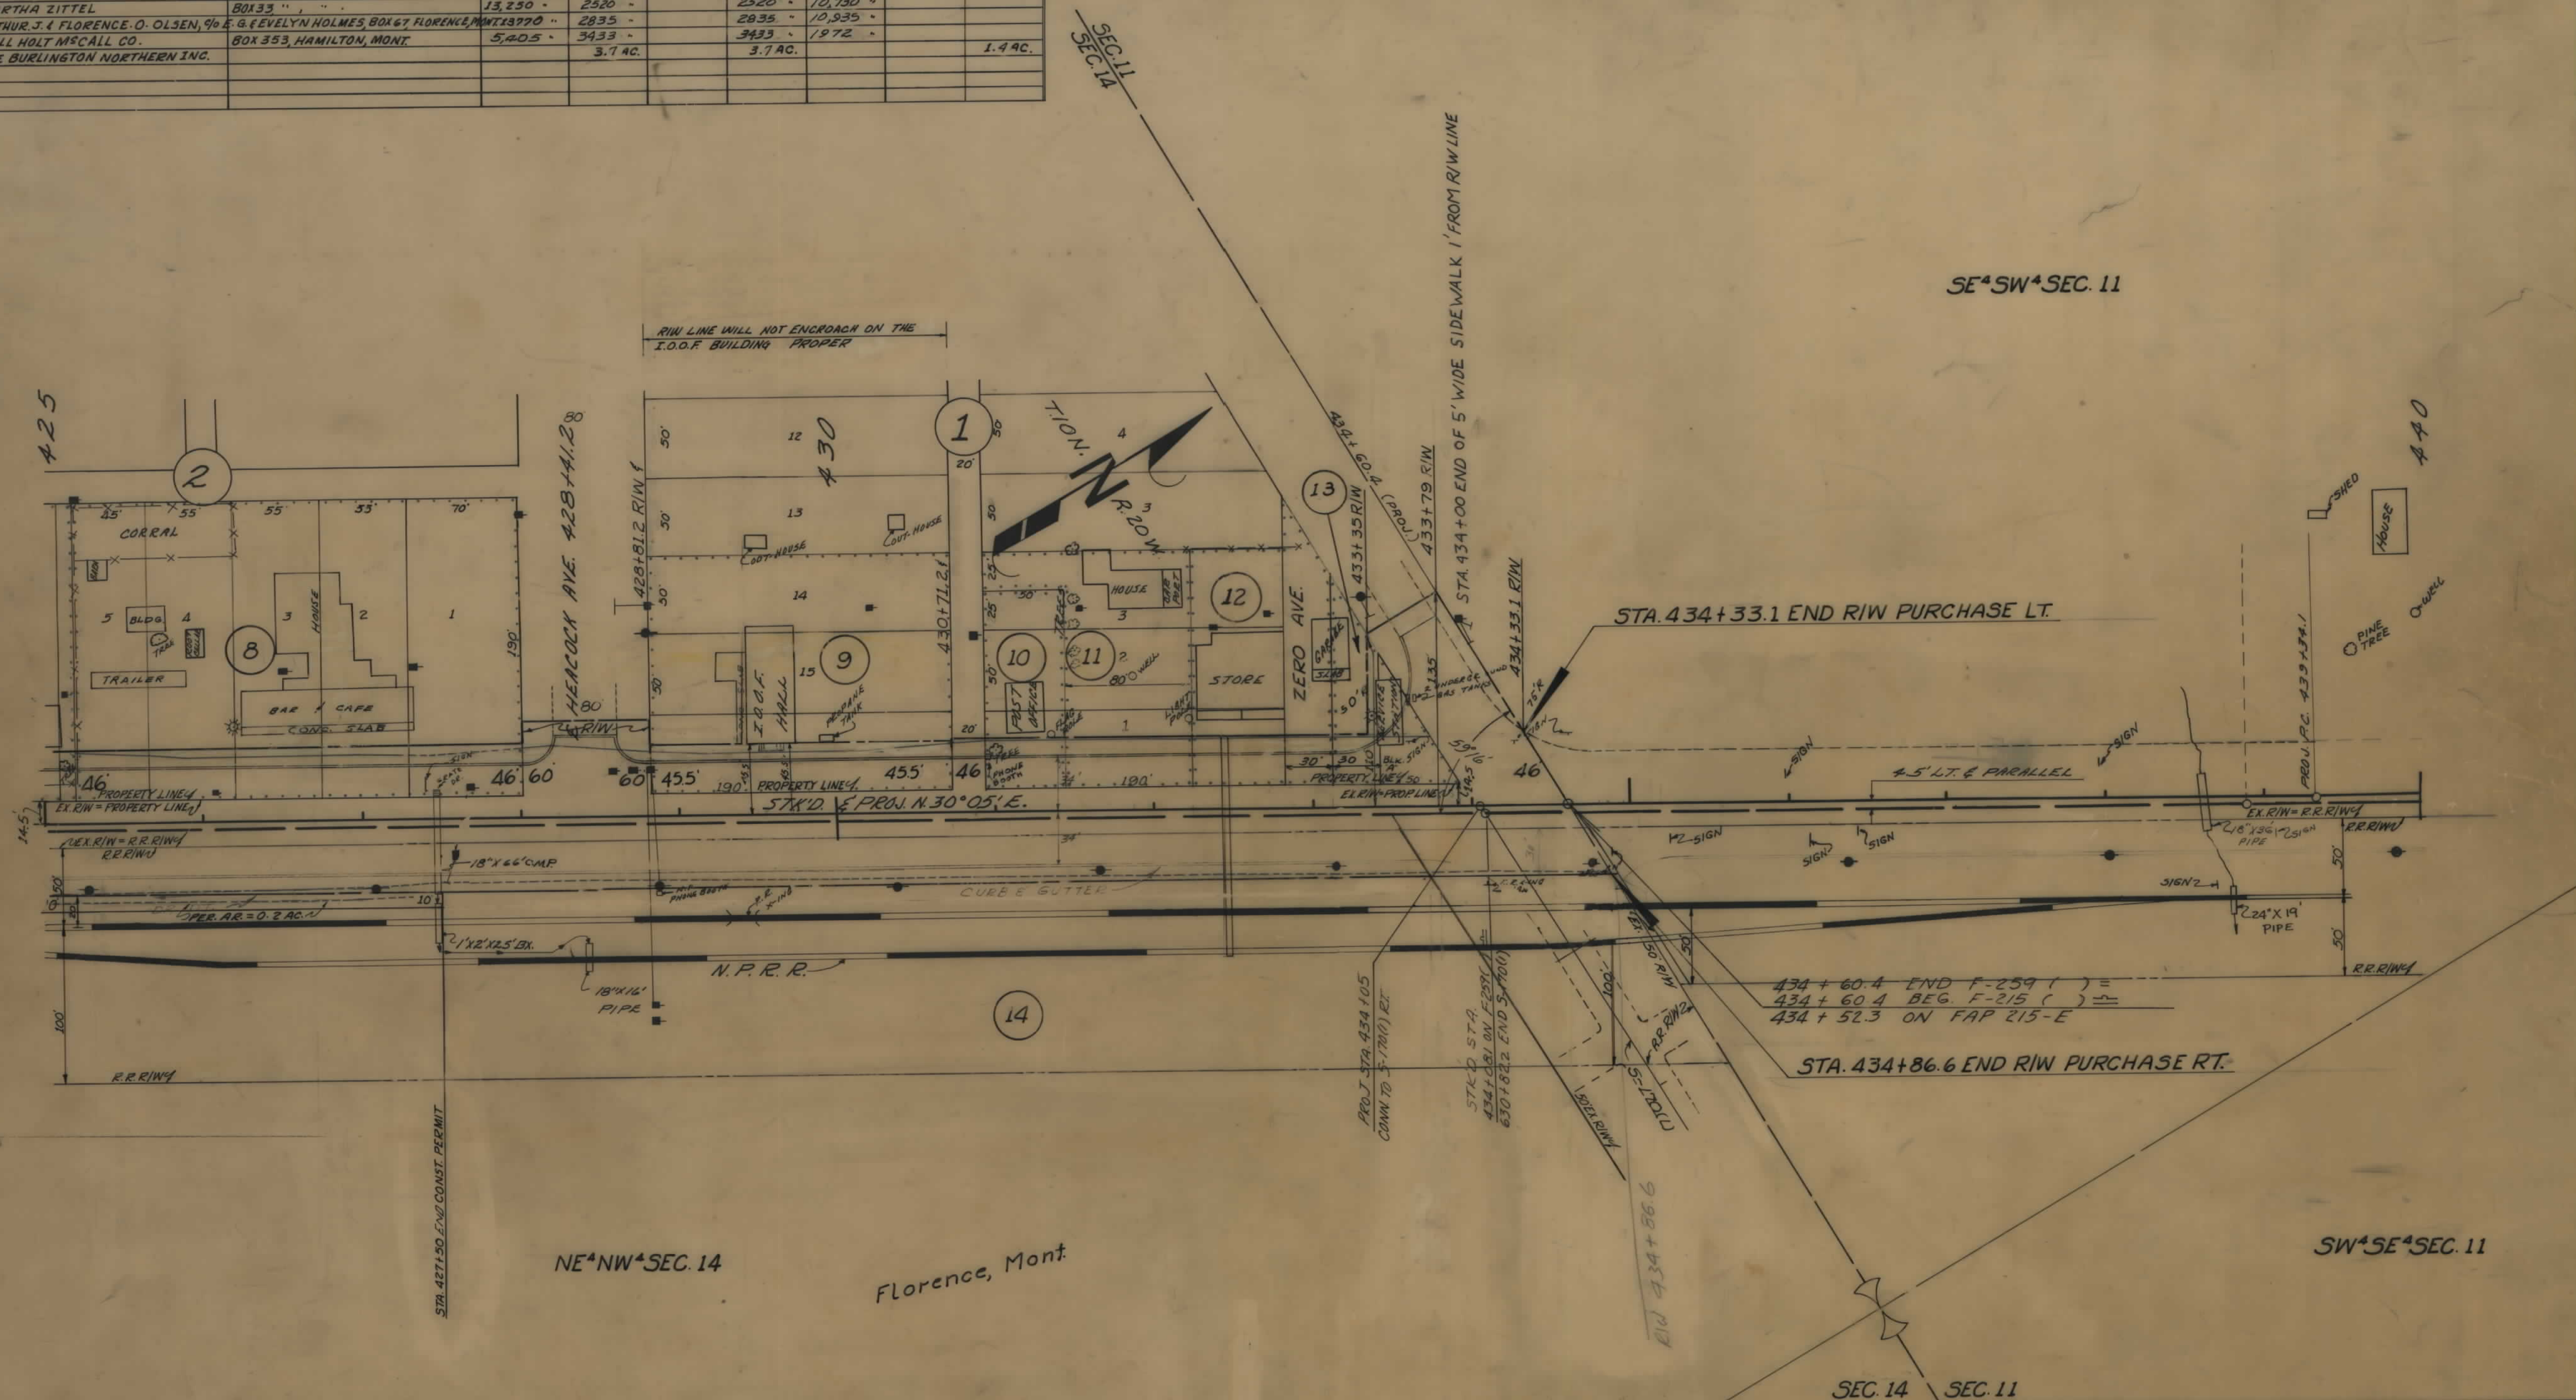

CONSTRUCTION LIMITS		STATE OF MONTANA	
TOP OF CUT	TOE OF FILL	STATE HIGHWAY COMMISSION	
MAP TRANS. TO R/W		LAND REQUIRED FOR RIGHT OF WAY	
MAP REVISED		RAVALLI COUNTY	
B.P.R. APPROVAL	2-3-71, 2-28-71, 3-21-71	SCALE 1" = 50' MAP COMPLETED	
	2-11-72, 2-11-72, 3-12-72		