


PLANS

NOT

TO


SCALE

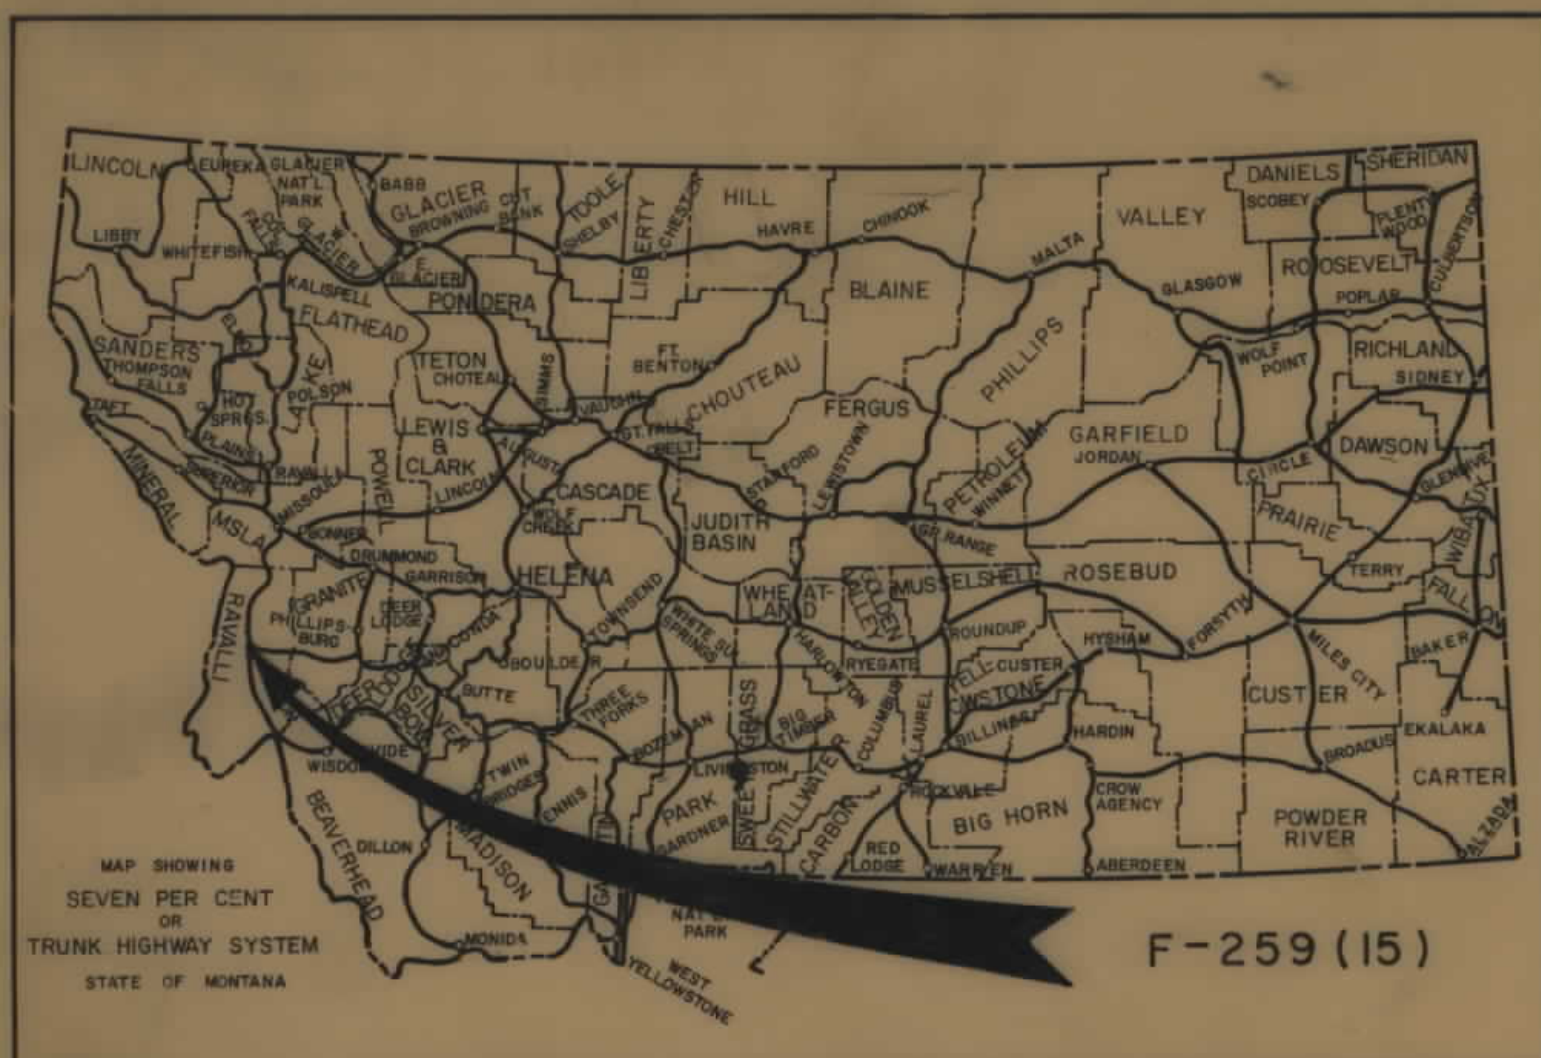

CONVENTIONAL SIGNS	
RIGHT OF WAY LINE	---
CENTERLINE (C) OR PROJECTED LINE	---
ST'D. CENTERLINE	---
PARCEL NUMBER	---
OWNERSHIP BOUNDARY	---
R/W USE EXISTING R/W LT. OR RT.	---
PRESENT TRAVELED WAY (RT.W.)	---
R/W LINE FENCED	---
RAILROAD R/W	---
CONSTRUCTION LIMITS	CUT --- FILL ---
FENCE LINE	---
CONTROL OF ACCESS WITH FENCE	---
CONTROL OF ACCESS WITHOUT FENCE	---
GATE IN FENCE	---
CATTLE GUARD=24'	---
STATE & NATIONAL BORDER LINES	---
CITY OR TOWN LIMITS LINE	---
COUNTY LINE	---
RESERVATION LINE	---
TOWNSHIP & SECTION LINE	---
1/2 SECTION LINE	---
1/4 SECTION LINE	---
SECTION CORNER	FOUND UNFOUND
1/4 SECTION COR.	---
1/16 SECTION COR.	---
CENTER OF SECTION	---
TELEPHONE OR TELEGRAPH POLES IN PLACE	---
POWER POLES IN PLACE	---
TEL. OR TEL. OR POWER POLES TO BE MOVED	---
NEW PIPES	---
OLD PIPES IN PLACE	---
OUTLET DITCH	---
INLET DITCH	---
DITCHES	---
CHANNEL CHANGES	CH. CH. ---
BRIDGE	---
RAILROADS	---

STATE OF MONTANA
DEPARTMENT OF HIGHWAYS
RIGHT OF WAY PLAN OF
FEDERAL AID PROJECT NO. F-259 (15) R/W
F-259 () CONST.
HAMILTON NORTH
2.033 MILES

STA. 37+62.0 BEG. F-259 (15)

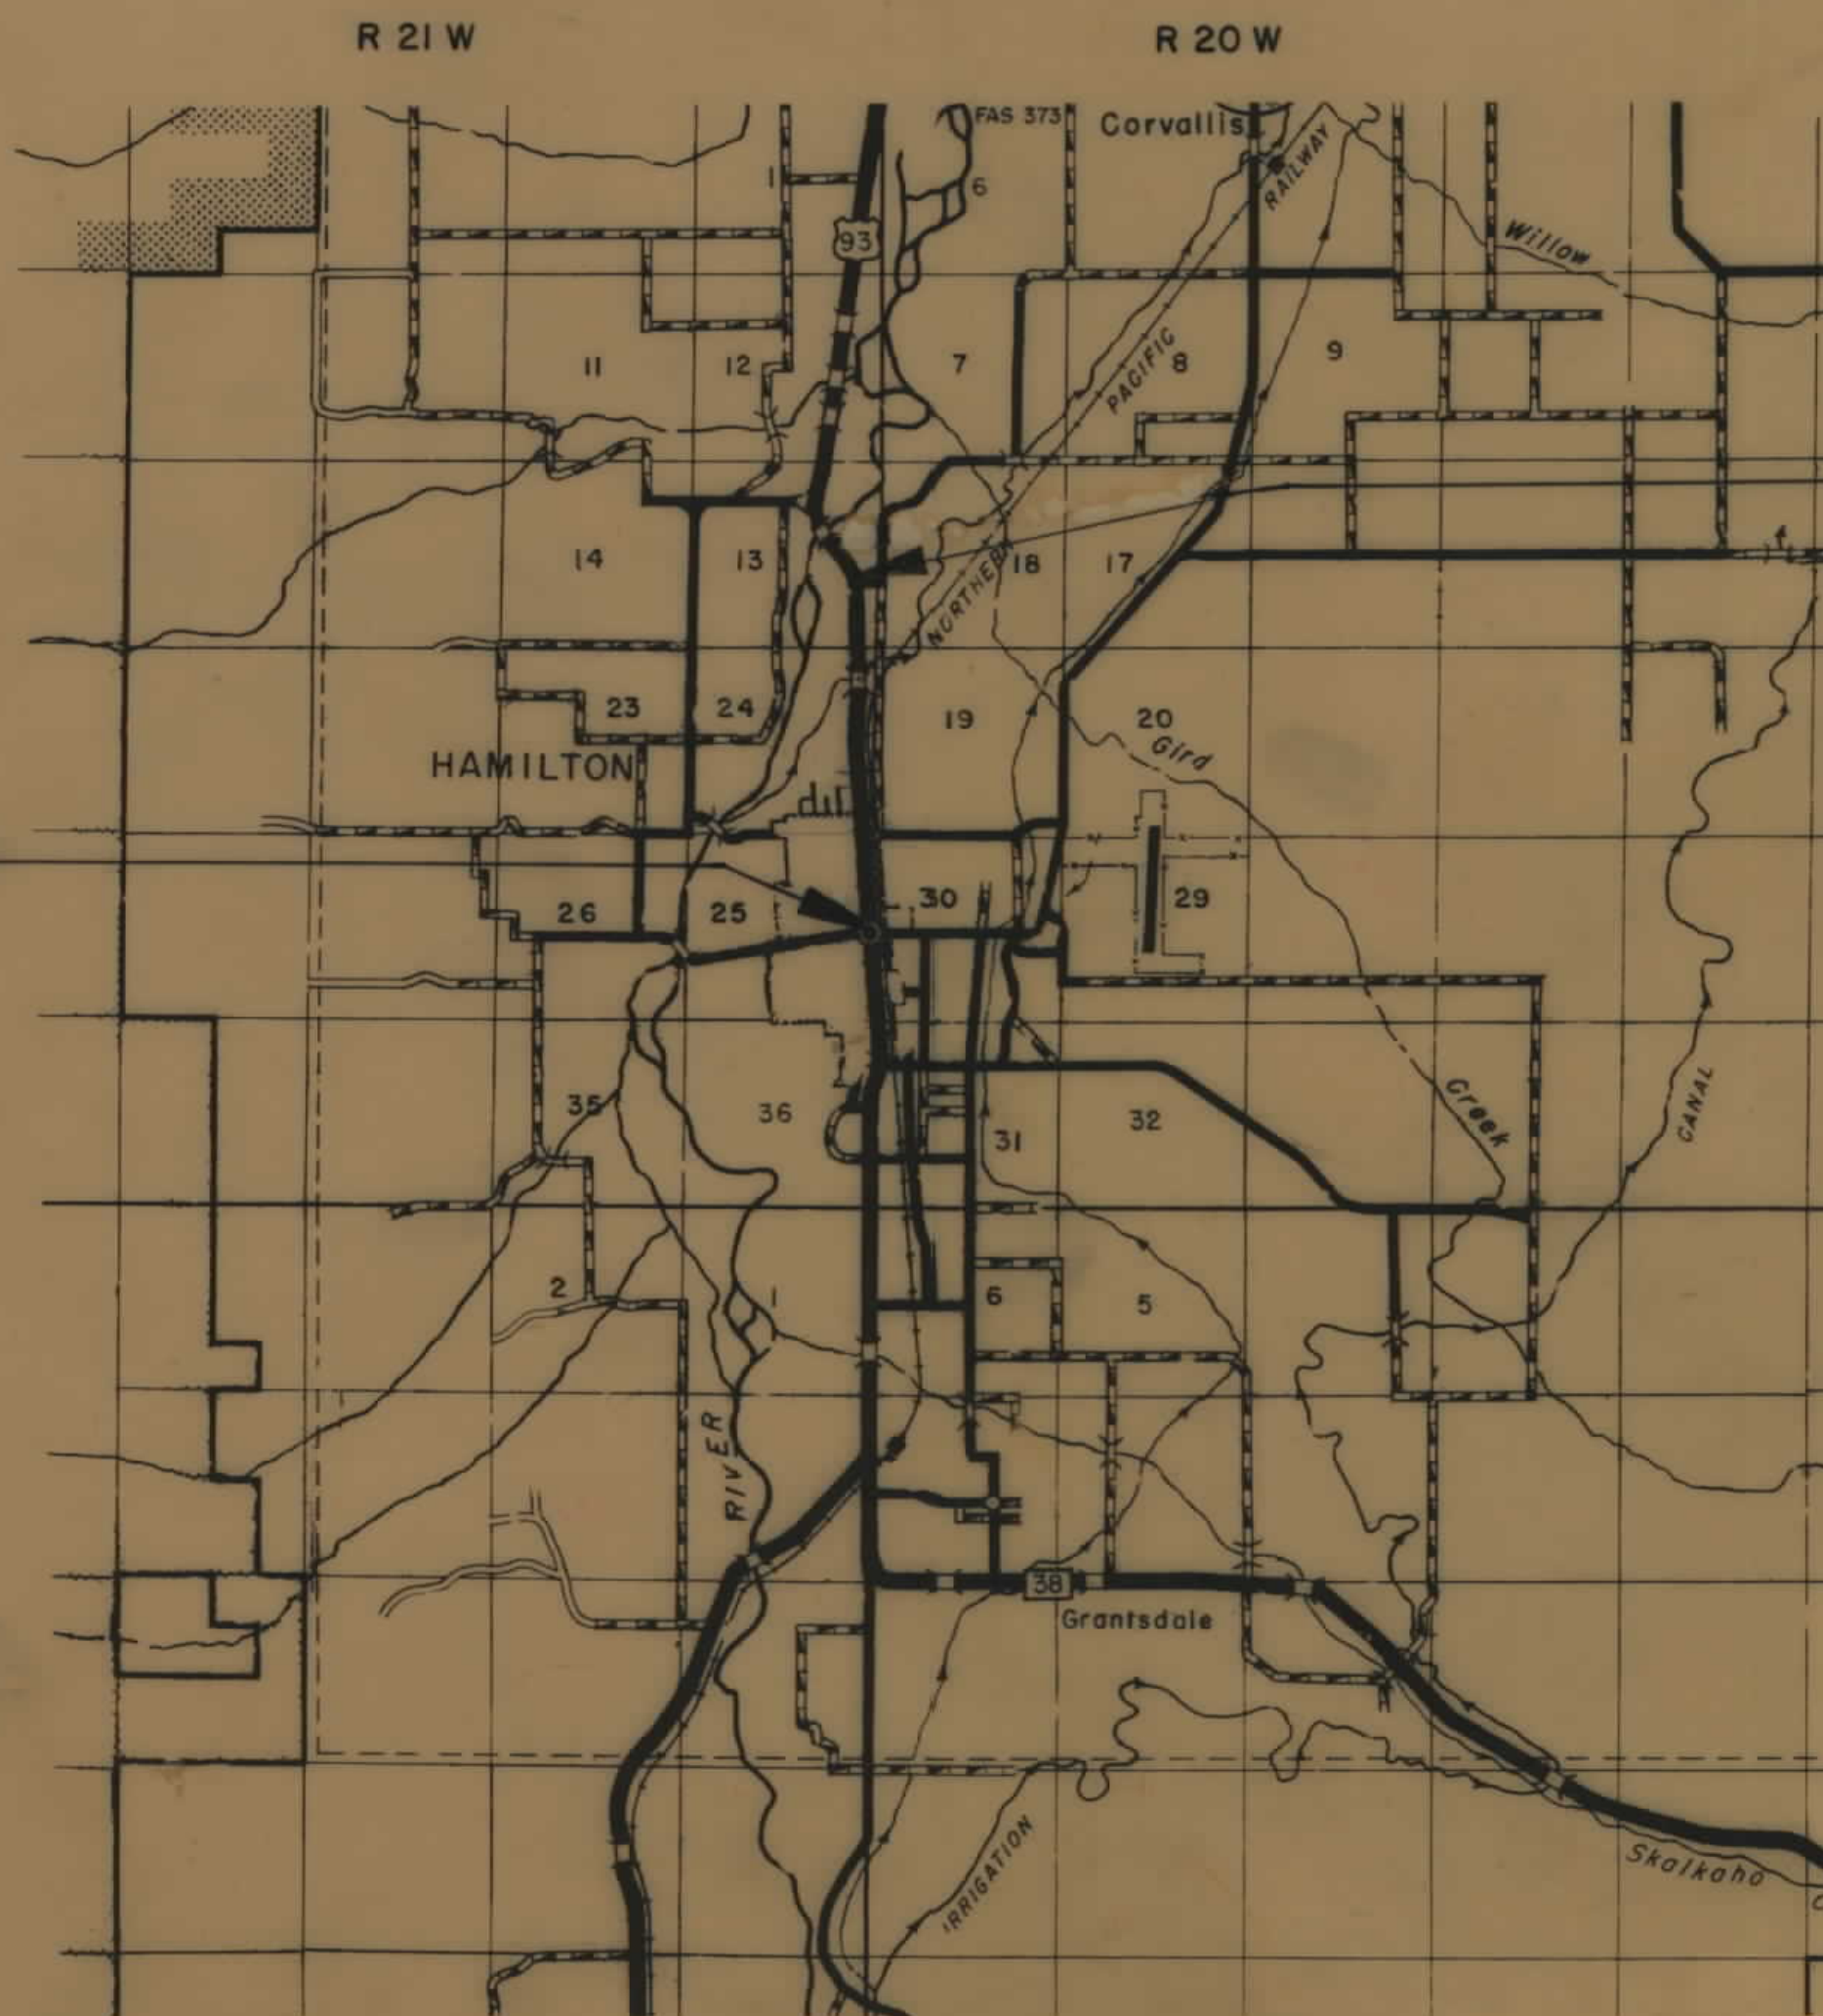

STA. 144+98.1 BK. 2
144+99.0 AH. END F-259 (15)

INDEX		
PARCEL NO.	OWNERSHIPS	SHEET NO.
38	JOE & SYLVIA J. OSTERBAUER	6
39	GEORGE C. & DOLORES HIERONYMUS	6, 6A, 7, 8
40	WILLIAM W. & VERA J. BURGESS	7, 8
41	RAYMOND L. & SHIRLEY M. STANHOPE	8
42	VIRGIL & MILDRED E. BRENNEMAN	8
43	MATTHEW A. CRAWFORD	8
44	FRANK & ANN STANFORD	8, 9
45	TOM & GLORIA STANFORD	8
46	WARD C. HARRIS & DONALD L. & ETHEL M. HARRIS	8, 9
47	RICHARD L. & RHODA A. SUMMERS	9
48	EDNA R. & MIKE NIESEN	9
49	HAROLD & MARILYN MILDENBERGER	9
50	HAROLD & MARILYN MILDENBERGER	9
51	FRANK & ESTHER WITT	9
52	JAY GASVODA & EDVALLI SERVICES CORP.	9
53	SUSIE WILKINSON	9
54	VIRGIL D. & ARLENE E. JOSEPH	9
55	JAMES WILLIAM BAILEY	9
56	CLARA E. JESSEN & WILLIAM A. & ELIZABETH STEVENS	9, 10
57	PHILIP J. & DEBRA L. HEALEY	9, 10
58	FRED T. & BARBARA S. BERNATZ ETAL	10
59	RONALD C. & EUNICE J. CURDY	10
60	WILBUR F. BIGGS	10
61	JOHN L. REELEY	10
62	DELETED	10
63	GERALD D. & MARY C. WHITE	10
64	FRED T. BERNATZ & JOHN W. DOWLING JR.	11
65	DELETED	11
66	MARY L. TUCKER ESTATE	11
67	SHERMAN TUCKER	11
68	JUDITH ANN BRENNER & B.E. & JOAN HAZELTINE	3
69	GERALD D. WHITE & DONALD C. & EUNICE J. CURDY	10, 11
70	DELETED	9, 10
71	DELETED	7, 8
72	DELETED	9
73	DELETED	4
74	HAMILTON MOTOR CO.	4

INDEX		
PARCEL NO.	OWNERSHIPS	SHEET NO.
1	BURLINGTON NORTHERN INC.	2, 3, 7
1-L1	HYDRO-POINT ENGINEERING	2
1-L2	BITTER ROOT PLUMBING	2
1-L3	LAGERQUIST FUEL SERVICE - BITTER ROOT CANNERY	2
1-L4	BITTER ROOT CANNERY	2, 3
1-L5	BITTER ROOT CANNERY	3
1-L6	BELL McCALL COMPANY	3
1-L7	SPORTSMAN MOTEL	3
1-L8	JOHN O. & WILLIAM J. ELLIOT	7
2	C. & C. DITCH CO.	3, 4, 5
3	C.V. FULLMER & LAUREL C. BURNHAM	3
4	FRED B. & LAUREL C. BURNHAM	3
5	WAYNE H. & MARJORIE A. DEES	3
6	BRON J. & LOIS C. CHEN	3
7	GILES & MYRTLE V. GILL	3
8	EDITH C. McGRATH	3
9	PATTON & LEGRIED MOTOR INC.	3
10	CITIZEN STATE BANK	3
11	CHESTER F. & JUDITH J. McCULLOUGH	3
12	M. A. & AUGUSTA L. SIZER	3
13	LYNWOOD GORDON	3
14	UNITED BUILDING CENTER INC.	4
15	JOHN & ANNA L. PETERSON	4
16	SUSANNA BEACH GOODEL	4
17	HARRY L. & MARY M. NOM	4
18	E.S. & ELIZABETH F. PATTON	4
19	EDWIN E. & EILEEN D. SPANNUTH	4
20	JOSEPH ITEN & LEE V. & SHIRLEY WISEMAN	4
21	IRENE L. STERNER SQUIER	4
22	HARRIET M. CLINE	4
23	EDNA E. SMITH	4
24	ERNEST & MARY ANN OSBURN	4
25	J.E. PORCH ETAL	4
26	MARGARET L. THANE ETAL	4
27	HAMILTON MOTOR CO.	4
28	HAMILTON MOTOR CO.	4
29	CHARLES & LILLIAN M. JOHNSON	4, 5
30	HOWARD & LONA FINNEY	4
31	JACK J. & BILLIE M. CAMERON	4
32	MILDRED CAIN & VINCENT V. & DOLORES MEVCHER	4
33	MANUEL F. & LILLIAN ATWOOD	4
34	DALE E. & RISA S. FOWLER	5
35	DOALD G. & NANCY L. MOTLEY	5
36	VERNON L. & PEARL V. COPELAND	5
37	VIRGIL A. & MILDRED E. BRENNEMAN	5
38	FRANK & ESTHER WITT	5
39	ELIZABETH M. FULLERTON	5
40	W.A. & EUNICE H. KIMP	5
41	JACK J. & BILLIE M. CAMERON	5
42	CLAYTON W. & NANCY D. SULLIVAN	5
43	WILLIAM M. & HAZEL LOVINGOOD	5
44	HAMILTON LIVESTOCK AUCTION INC.	5, 6
45	JACK & DELIA HARD & AL & EUNICE H. KIMP	5
46	AUDOLPH B. & BEATRICE L. KRAOTFIL	5
47	JACK K. WARD D.V.M. - ROBERT J. BROPHY D.V.M. - BITTER ROOT VETERINARY CLINIC	5, 6
48	JANE HOLLING & DUANE & BARBARA WALKER	6

STATE OF MONTANA
DEPARTMENT OF HIGHWAYS

APPROVED:
MARCH 28 1974

H.J. ANDERSON
DIRECTOR OF HIGHWAYS

BY: [Signature]
ADMINISTRATOR
ENGINEERING DIVISION

U.S. DEPARTMENT OF TRANSPORTATION
FEDERAL HIGHWAY ADMINISTRATION

APPROVED:

DIVISION ENGINEER DATE

10/27/77 9/15/77
12/12/77 3-77
Approved: 3-77, 11-77, 1-78, 3-78, 5-78, 7-78, 9-78, 11-78, 1-79, 3-79, 5-79, 7-79, 9-79, 11-79, 1-80, 3-80, 5-80, 7-80, 9-80, 11-80, 1-81, 3-81, 5-81, 7-81, 9-81, 11-81, 1-82, 3-82, 5-82, 7-82, 9-82, 11-82, 1-83, 3-83, 5-83, 7-83, 9-83, 11-83, 1-84, 3-84, 5-84, 7-84, 9-84, 11-84, 1-85, 3-85, 5-85, 7-85, 9-85, 11-85, 1-86, 3-86, 5-86, 7-86, 9-86, 11-86, 1-87, 3-87, 5-87, 7-87, 9-87, 11-87, 1-88, 3-88, 5-88, 7-88, 9-88, 11-88, 1-89, 3-89, 5-89, 7-89, 9-89, 11-89, 1-90, 3-90, 5-90, 7-90, 9-90, 11-90, 1-91, 3-91, 5-91, 7-91, 9-91, 11-91, 1-92, 3-92, 5-92, 7-92, 9-92, 11-92, 1-93, 3-93, 5-93, 7-93, 9-93, 11-93, 1-94, 3-94, 5-94, 7-94, 9-94, 11-94, 1-95, 3-95, 5-95, 7-95, 9-95, 11-95, 1-96, 3-96, 5-96, 7-96, 9-96, 11-96, 1-97, 3-97, 5-97, 7-97, 9-97, 11-97, 1-98, 3-98, 5-98, 7-98, 9-98, 11-98, 1-99, 3-99, 5-99, 7-99, 9-99, 11-99, 1-00, 3-00, 5-00, 7-00, 9-00, 11-00, 1-01, 3-01, 5-01, 7-01, 9-01, 11-01, 1-02, 3-02, 5-02, 7-02, 9-02, 11-02, 1-03, 3-03, 5-03, 7-03, 9-03, 11-03, 1-04, 3-04, 5-04, 7-04, 9-04, 11-04, 1-05, 3-05, 5-05, 7-05, 9-05, 11-05, 1-06, 3-06, 5-06, 7-06, 9-06, 11-06, 1-07, 3-07, 5-07, 7-07, 9-07, 11-07, 1-08, 3-08, 5-08, 7-08, 9-08, 11-08, 1-09, 3-09, 5-09, 7-09, 9-09, 11-09, 1-10, 3-10, 5-10, 7-10, 9-10, 11-10, 1-11, 3-11, 5-11, 7-11, 9-11, 11-11, 1-12, 3-12, 5-12, 7-12, 9-12, 11-12, 1-13, 3-13, 5-13, 7-13, 9-13, 11-13, 1-14, 3-14, 5-14, 7-14, 9-14, 11-14, 1-15, 3-15, 5-15, 7-15, 9-15, 11-15, 1-16, 3-16, 5-16, 7-16, 9-16, 11-16, 1-17, 3-17, 5-17, 7-17, 9-17, 11-17, 1-18, 3-18, 5-18, 7-18, 9-18, 11-18, 1-19, 3-19, 5-19, 7-19, 9-19, 11-19, 1-20, 3-20, 5-20, 7-20, 9-20, 11-20, 1-21, 3-21, 5-21, 7-21, 9-21, 11-21, 1-22, 3-22, 5-22, 7-22, 9-22, 11-22, 1-23, 3-23, 5-23, 7-23, 9-23, 11-23, 1-24, 3-24, 5-24, 7-24, 9-24, 11-24, 1-25, 3-25, 5-25, 7-25, 9-25, 11-25, 1-26, 3-26, 5-26, 7-26, 9-26, 11-26, 1-27, 3-27, 5-27, 7-27, 9-27, 11-27, 1-28, 3-28, 5-28, 7-28, 9-28, 11-28, 1-29, 3-29, 5-29, 7-29, 9-29, 11-29, 1-30, 3-30, 5-30, 7-30, 9-30, 11-30, 1-31, 3-31, 5-31, 7-31, 9-31, 11-31, 1-32, 3-32, 5-32, 7-32, 9-32, 11-32, 1-33, 3-33, 5-33, 7-33, 9-33, 11-33, 1-34, 3-34, 5-34, 7-34, 9-34, 11-34, 1-35, 3-35, 5-35, 7-35, 9-35, 11-35, 1-36, 3-36, 5-36, 7-36, 9-36, 11-36, 1-37, 3-37, 5-37, 7-37, 9-37, 11-37, 1-38, 3-38, 5-38, 7-38, 9-38, 11-38, 1-39, 3-39, 5-39, 7-39, 9-39, 11-39, 1-40, 3-40, 5-40, 7-40, 9-40, 11-40, 1-41, 3-41, 5-41, 7-41, 9-41, 11-41, 1-42, 3-42, 5-42, 7-42, 9-42, 11-42, 1-43, 3-43, 5-43, 7-43, 9-43, 11-43, 1-44, 3-44, 5-44, 7-44, 9-44, 11-44, 1-45, 3-45, 5-45, 7-45, 9-45, 11-45, 1-46, 3-46, 5-46, 7-46, 9-46, 11-46, 1-47, 3-47, 5-47, 7-47, 9-47, 11-47, 1-48, 3-48, 5-48, 7-48, 9-48, 11-48, 1-49, 3-49, 5-49, 7-49, 9-49, 11-49, 1-50, 3-50, 5-50, 7-50, 9-50, 11-50, 1-51, 3-51, 5-51, 7-51, 9-51, 11-51, 1-52, 3-52, 5-52, 7-52, 9-52, 11-52, 1-53, 3-53, 5-53, 7-53, 9-53, 11-53, 1-54, 3-54, 5-54, 7-54, 9-54, 11-54, 1-55, 3-55, 5-55, 7-55, 9-55, 11-55, 1-56, 3-56, 5-56, 7-56, 9-56, 11-56, 1-57, 3-57, 5-57, 7-57, 9-57, 11-57, 1-58, 3-58, 5-58, 7-58, 9-58, 11-58, 1-59, 3-59, 5-59, 7-59, 9-59, 11-59, 1-60, 3-60, 5-60, 7-60, 9-60, 11-60, 1-61, 3-61, 5-61, 7-61, 9-61, 11-61, 1-62, 3-62, 5-62, 7-62, 9-62, 11-62, 1-63, 3-63, 5-63, 7-63, 9-63, 11-63, 1-64, 3-64, 5-64, 7-64, 9-64, 11-64, 1-65, 3-65, 5-65, 7-65, 9-65, 11-65, 1-66, 3-66, 5-66, 7-66, 9-66, 11-66, 1-67, 3-67, 5-67, 7-67, 9-67, 11-67, 1-68, 3-68, 5-68, 7-68, 9-68, 11-68, 1-69, 3-69, 5-69, 7-69, 9-69, 11-69, 1-70, 3-70, 5-70, 7-70, 9-70, 11-70, 1-71, 3-71, 5-71, 7-71, 9-71, 11-71, 1-72, 3-72, 5-72, 7-72, 9-72, 11-72, 1-73, 3-73, 5-73, 7-73, 9-73, 11-73, 1-74, 3-74, 5-74, 7-74, 9-74, 11-74, 1-75, 3-75, 5-75, 7-75, 9-75, 11-75, 1-76, 3-76, 5-76, 7-76, 9-76, 11-76, 1-77, 3-77, 5-77, 7-77, 9-77, 11-77, 1-78, 3-78, 5-78, 7-78, 9-78, 11-78, 1-79, 3-79, 5-79, 7-79, 9-79, 11-79, 1-80, 3-80, 5-80, 7-80, 9-80, 11-80, 1-81, 3-81, 5-81, 7-81, 9-81, 11-81, 1-82, 3-82, 5-82, 7-82, 9-82, 11-82, 1-83, 3-83, 5-83, 7-83, 9-83, 11-83, 1-84, 3-84, 5-84, 7-84, 9-84, 11-84, 1-85, 3-85, 5-85, 7-85, 9-85, 11-85, 1-86, 3-86, 5-86, 7-86, 9-86, 11-86, 1-87, 3-87, 5-87, 7-87, 9-87, 11-87, 1-88, 3-88, 5-88, 7-88, 9-88, 11-88, 1-89, 3-89, 5-89, 7-89, 9-89, 11-89, 1-90, 3-90, 5-90, 7-90, 9-90, 11-90, 1-91, 3-91, 5-91, 7-91, 9-91, 11-91, 1-92, 3-92, 5-92, 7-92, 9-92, 11-92, 1-93, 3-93, 5-93, 7-93, 9-93, 11-93, 1-94, 3-94, 5-94, 7-94, 9-94, 11-94, 1-95, 3-95, 5-95, 7-95, 9-95, 11-95, 1-96, 3-96, 5-96, 7-96, 9-96, 11-96, 1-97, 3-97, 5-97, 7-97, 9-97, 11-97, 1-98, 3-98, 5-98, 7-98, 9-98, 11-98, 1-99, 3-99, 5-99, 7-99, 9-99, 11-99, 1-00, 3-00, 5-00, 7-00, 9-00, 11-00, 1-01, 3-01, 5-01, 7-01, 9-01, 11-01, 1-02, 3-02, 5-02, 7-02, 9-02, 11-02, 1-03, 3-03, 5-03, 7-03, 9-03, 11-03, 1-04, 3-04, 5-04, 7-04, 9-04, 11-04, 1-05, 3-05, 5-05, 7-05, 9-05, 11-05, 1-06, 3-06, 5-06, 7-06, 9-06, 11-06, 1-07, 3-07, 5-07, 7-07, 9-07, 11-07, 1-08, 3-08, 5-08, 7-08, 9-08, 11-08, 1-09, 3-09, 5-09, 7-09, 9-09, 11-09, 1-10, 3-10, 5-10, 7-10, 9-10, 11-10, 1-11, 3-11, 5-11, 7-11, 9-11, 11-11, 1-12, 3-12, 5-12, 7-12, 9-12, 11-12, 1-13, 3-13, 5-13, 7-13, 9-13, 11-13, 1-14, 3-14, 5-14, 7-14, 9-14, 11-14, 1-15, 3-15, 5-15, 7-15, 9-15, 11-15, 1-16, 3-16, 5-16, 7-16, 9-16, 11-16, 1-17, 3-17, 5-17, 7-17, 9-17, 11-17, 1-18, 3-18, 5-18, 7-18, 9-18, 11-18, 1-19, 3-19, 5-19, 7-19, 9-19, 11-19, 1-20, 3-20, 5-20, 7-20, 9-20, 11-20, 1-21, 3-21, 5-21, 7-21, 9-21, 11-21, 1-22, 3-22, 5-22, 7-22, 9-22, 11-22, 1-23, 3-23, 5-23, 7-23, 9-23, 11-23, 1-24, 3-24, 5-24, 7-24, 9-24, 11-24, 1-25, 3-25, 5-25, 7-25, 9-25, 11-25, 1-26, 3-26, 5-26, 7-26, 9-26, 11-26, 1-27, 3-27, 5-27, 7-27, 9-27, 11-27, 1-28, 3-28, 5-28, 7-28, 9-28, 11-28, 1-29, 3-29, 5-29, 7-29, 9-29, 11-29, 1-30, 3-30, 5-30, 7-30, 9-30, 11-30, 1-31, 3-31, 5-31, 7-31, 9-31, 11-31, 1-32, 3-32, 5-32, 7-32, 9-32, 11-32, 1-33, 3-33, 5-33, 7-33, 9-33, 11-33, 1-34, 3-34, 5-34, 7-34, 9-34, 11-34, 1-35, 3-35, 5-35, 7-35, 9-35, 11-35, 1-36, 3-36, 5-36, 7-36, 9-36, 11-36, 1-37, 3-37, 5-37, 7-37, 9-37, 11-37, 1-38, 3-38, 5-38, 7-38, 9-38, 11-38, 1-39, 3-39, 5-39, 7-39, 9-39, 11-39, 1-40, 3-40, 5-40, 7-40, 9-40, 11-40, 1-41, 3-41, 5-41, 7-41, 9-41, 11-41, 1-42, 3-42, 5-42, 7-42, 9-42, 11-42, 1-43, 3-43, 5-43, 7-43, 9-43, 11-43, 1-44, 3-44, 5-44, 7-44, 9-44, 11-44, 1-45, 3-45, 5-45, 7-45, 9-45, 11-45, 1-46, 3-46, 5-46, 7-46, 9-46, 11-46, 1-47, 3-47, 5-47, 7-47, 9-47, 11-47, 1-48, 3-48, 5-48, 7-48, 9-48, 11-48, 1-49, 3-49, 5-49, 7-49, 9-49, 11-49, 1-50, 3-50, 5-50, 7-50, 9-50, 11-50, 1-51, 3-51, 5-51, 7-51, 9-51, 11-51, 1-52, 3-52, 5-52, 7-52, 9-52, 11-52, 1-53, 3-53, 5-53, 7-53, 9-53, 11-53, 1-54, 3-54, 5-54, 7-54, 9-54, 11-54, 1-55, 3-55, 5-55, 7-55, 9-55, 11-55, 1-56, 3-56, 5-56, 7-56, 9-56, 11-56, 1-57, 3-57, 5-57, 7-57, 9-57, 11-57, 1-58, 3-58, 5-58, 7-58, 9-58, 11-58, 1-59, 3-59, 5-59, 7-59, 9-59, 11-59, 1-60, 3-60, 5-60, 7-60, 9-60, 11-60, 1-61, 3-61, 5-61, 7-61, 9-61, 11-61, 1-62, 3-62, 5-62, 7-62, 9-62, 11-62, 1-63, 3-63, 5-63, 7-63, 9-63, 11-63, 1-64, 3-64, 5-64, 7-64, 9-64, 11-64, 1-65, 3-65, 5-65, 7-65, 9-65, 11-65, 1-66, 3-66, 5-66, 7-66, 9-66, 11-66, 1-67, 3-67, 5-67, 7-67, 9-67, 11-67, 1-68, 3-68, 5-68, 7-68, 9-68, 11-68, 1-69, 3-69, 5-69, 7-69, 9-69, 11-69, 1-70, 3-70, 5-70, 7-70, 9-70, 11-70, 1-71, 3-71, 5-71, 7-71, 9-71, 11-71, 1-72, 3-72, 5-72, 7-72, 9-72, 11-72, 1-73, 3-73, 5-73, 7-73, 9-73, 11-73, 1-74, 3-74, 5-74, 7-74, 9-74, 11-74, 1-75, 3-75, 5-75, 7-75, 9-75, 11-75, 1-76, 3-76, 5-76, 7-76, 9-76, 11-76, 1-77, 3-77, 5-77, 7-77, 9-77, 11-77, 1-78, 3-78, 5-78, 7-78, 9-78, 11-78, 1-79, 3-79, 5-79, 7-79, 9-79, 11-79, 1-80, 3-80, 5-80, 7-80, 9-80, 11-80, 1-81, 3-81, 5-81, 7-81, 9-81, 11-81, 1-82, 3-82, 5-82, 7-82, 9-82, 11-82, 1-83, 3-83, 5-83, 7-83,

OWNERSHIPS								
PARCEL	NAME	ADDRESS	TOTAL AREA	GROSS R/W AREA	P.T.W. AREA	AREA TO BE ACQUIRED	REMAINDER LEFT	REMAINDER RIGHT
* 1	BURLINGTON NORTHERN INC.			14,882.8 ^{sq}		14,882.8 ^{sq}		5,680 ^{sq}
1-L1	HYDRO-POINT ENGINEERING							190 ^{sq}
1-L2	BITTER ROOT PLUMBING							750 ^{sq}
1-L3	LAGERQUIST FUEL SERVICE ~							375 ^{sq}
1-L4	BITTER ROOT CANNERY							575 ^{sq}
1-L4	BITTER ROOT CANNERY							

* AREAS INCLUDE PARCELS - 1, 1L1, 1L2, 1L3, 1L4, 1L5, 1L6, 1L7, 1L8 ~

FED. ROAD DIST. NO.	STATE OF	FED. AID PROJECT NUMBERS	STATE NO.	SHEET NO.	TOTAL SHEETS
8	MONTANA	F-FF 7-1(2)46 F-259 (15)	1259-15	2	11

HAMILTON NORTH

SE⁴NE⁴ SEC. 25

NE⁴SE⁴ SEC. 25


T6N R21W
T6N R20W

SEC. 25
SEC. 30

STA. 37+62.0 BEG. F-259 (12)
BEG. F-259 (15) R/W

LOT 3 SEC. 30
(37.91 AC.)

LOT 2 SEC. 30
(37.79 AC.)

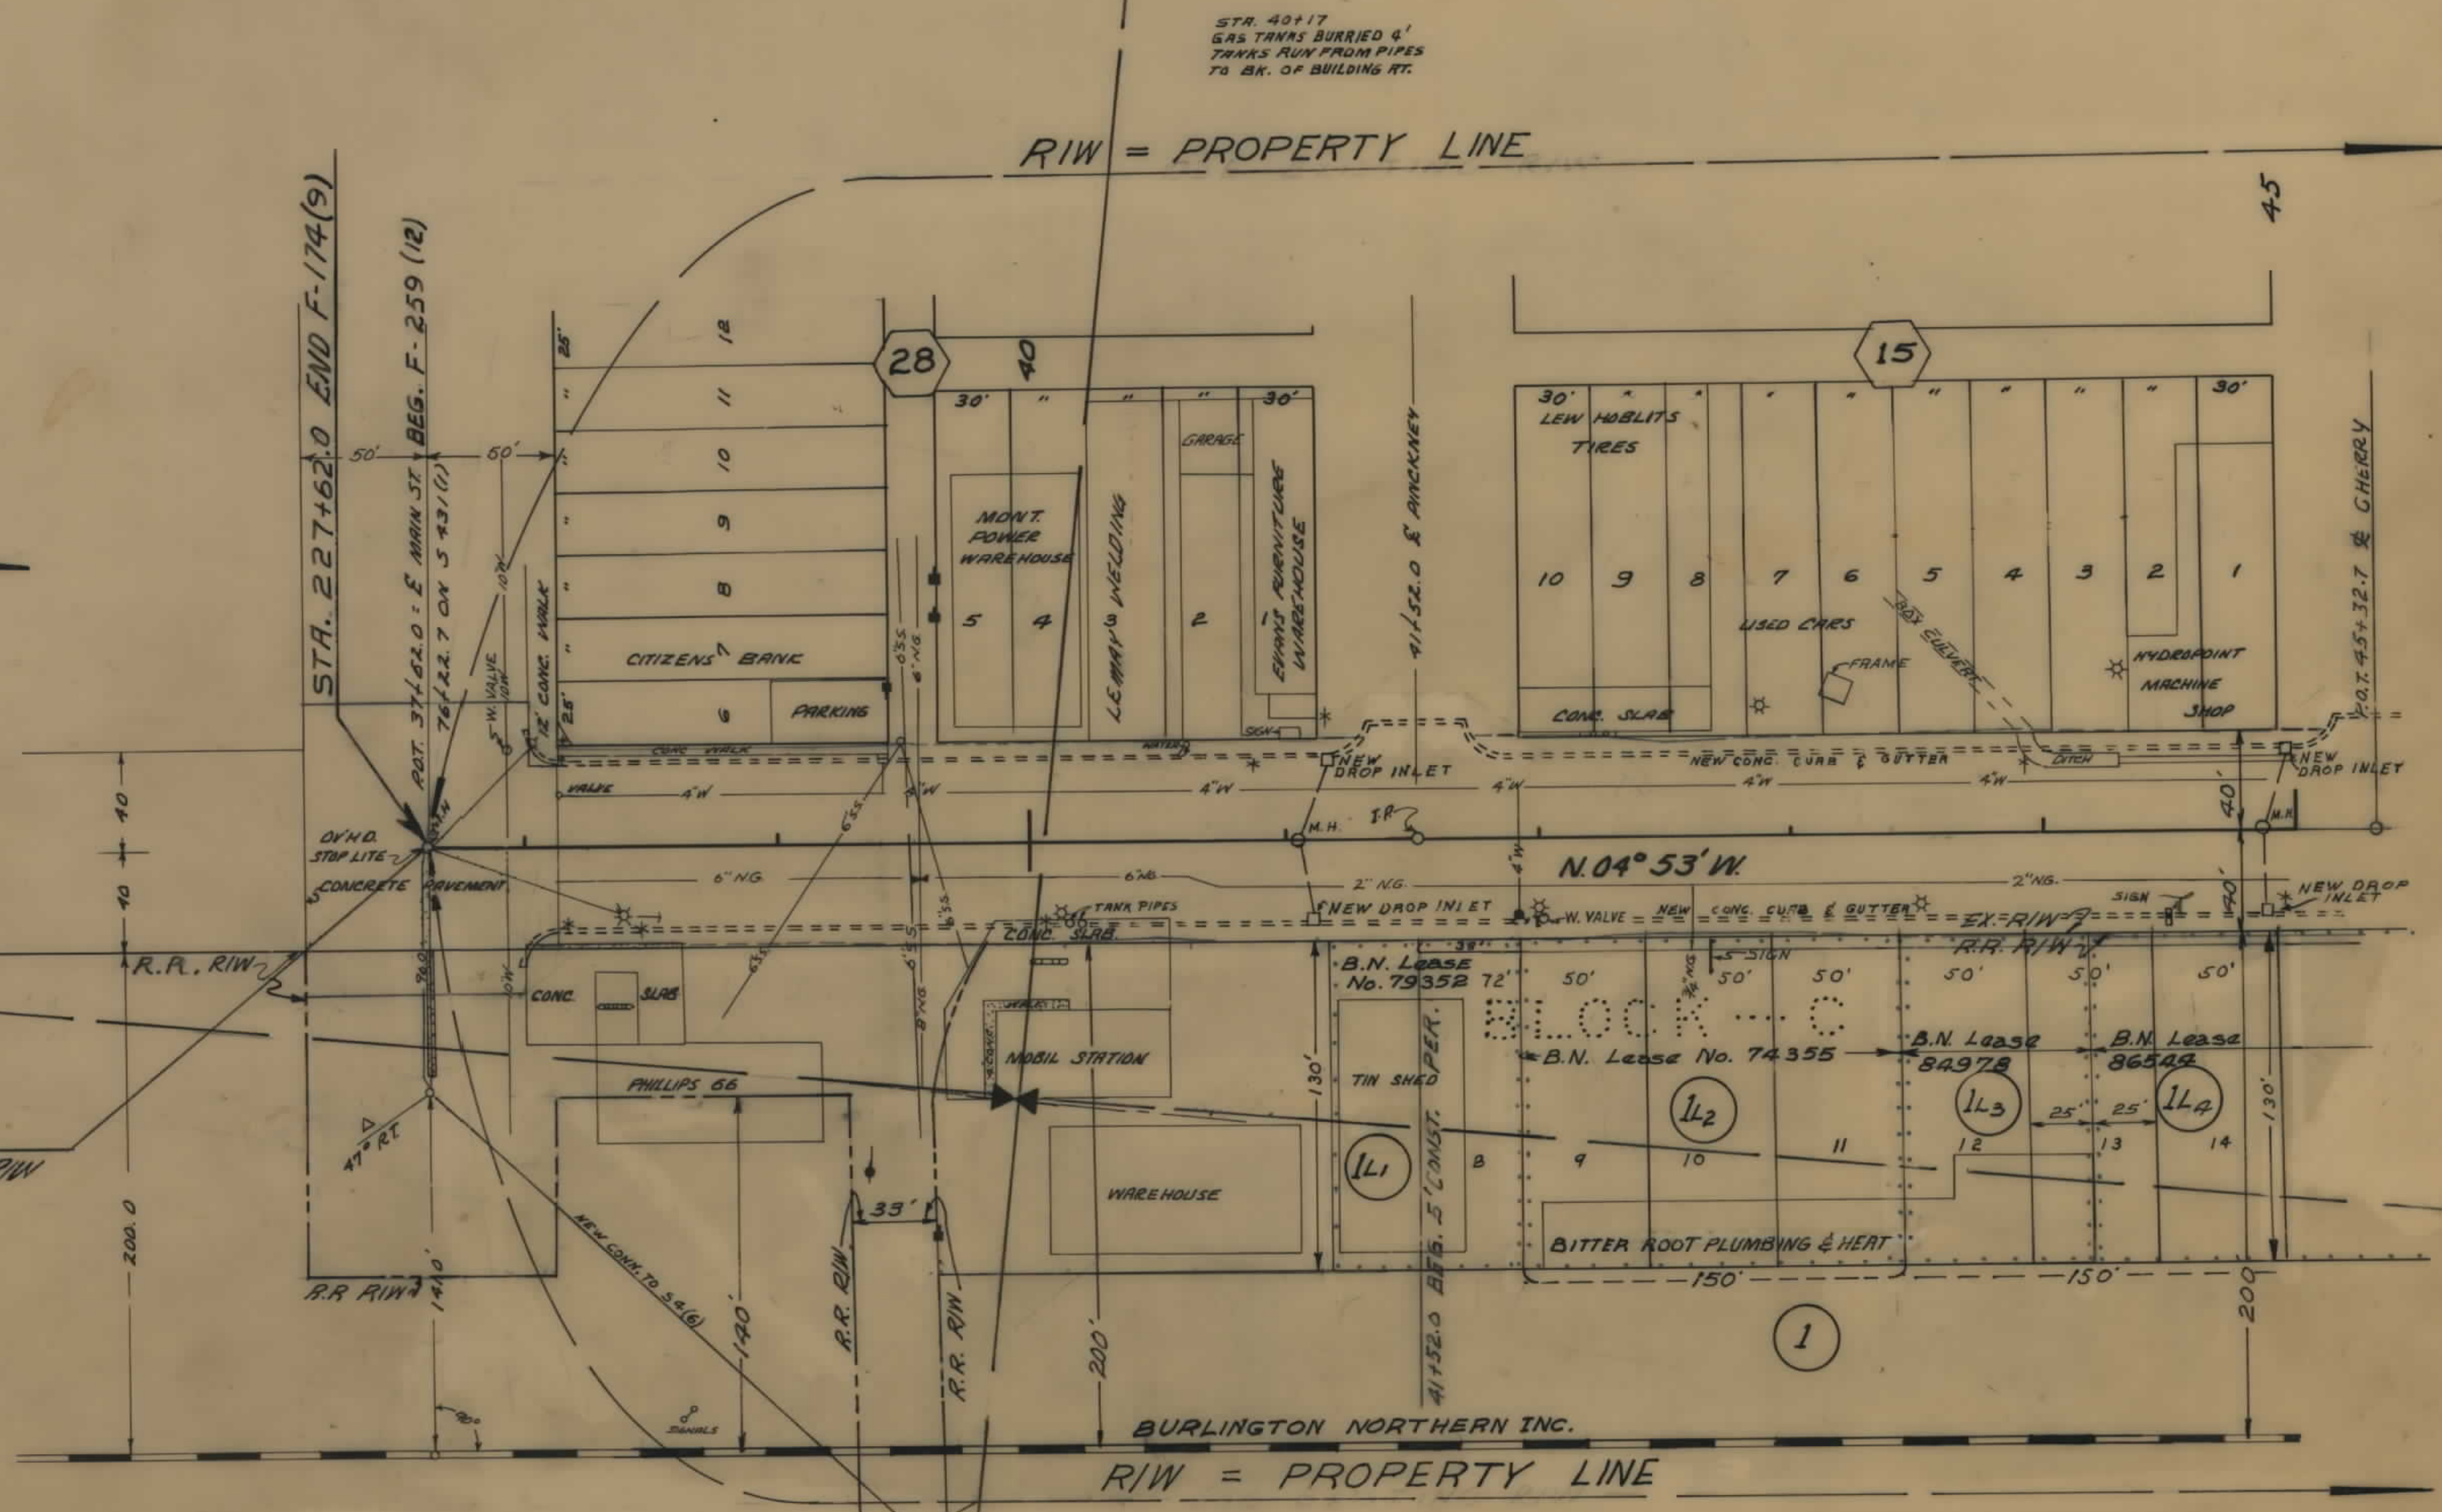


NOTE	CONSTRUCTION LIMITS		STATE OF MONTANA STATE HIGHWAY COMMISSION LAND REQUIRED FOR RIGHT OF WAY RAVALLI COUNTY
	TOP OF CUT	TOE OF FILL	
CONSTRUCTION LIMITS INCLUDE BACKSLOPE ROUNDING	MAP TRANS. TO R/W MAP REVISED	MAP TRANS. TO R/W MAP REVISED	SCALE 1"=50' MAP COMPLETED
	B.P.R. APPROVAL 1-14-75, REG. 7-24-75	B.P.R. APPROVAL 1-14-75, REG. 7-24-75	

OWNERSHIPS									
PARCEL	NAME	ADDRESS	TOTAL AREA	GROSS R/W AREA	P.T.W. AREA	AREA TO BE ACQUIRED	REMAINDER LEFT	REMAINDER RIGHT	CONST. PERMIT AREA
* 1	BURLINGTON NORTHERN			17,882.8'		17,882.8'			5,680'
1-14	BITTER ROOT CANNERY								575'
1-15	BITTER ROOT CANNERY								2740'
1-16	BELL McCALL CO.								16'
2	C & C DITCH CO.								300'
3	C.V. FULLMER, % FRED & LAUREL C. BURNHAM	401 No. 1st. ST. HAMILTON, MONT.							900'
4	LAUREL C. BURNHAM	CORVALLIS, MONT. 57828							
5	FRED B. & LAUREL C. BURNHAM	"							
6	WAYNE H. & MARJORIE A. DEES & BRYON J. & LOIS E. CHEN	501 No. 1st. ST. HAMILTON, MONT.	23,899.6'	1520'		1520'	22,379.6'		
7	PATTON & LEBREID MOTORS INC.	502 No. 1st. ST. HAMILTON, MONT.	23,880'	1458'		1458'	22,422'		
8	CITIZENS STATE BANK	HAMILTON, MONT.							
9	CHESTER F. & JUDITH J. McCULLOUGH	P.O. BOX 591 HAMILTON, MONT.	14,328'	900'		900'	13,428'		
10	M. A. & AUGUSTA L. SIZER % LYNNWOOD GORDON	ATE 2, BOX 2349 HAMILTON, MONT.	15,720'	1000'		1000'	14,720'		
11	JUDITH ANN BRENNER % B. E. & JOAN HAZELTINE	106 No. SAPPHIRE, HAMILTON, MONT.	6,368'	400'		400'	5,968'		
12	GILES & MYRTLE V. GILL % EDITH C. McGRATH	ATE 2 BOX 2741 HAMILTON, MONT.	23,862.8'	1520'		1520'	22,342.8'		
13	SPORTSMAN MOTEL	515 No. 1st ST. HAMILTON, MONT.							404'

FED. ROAD DIST. NO.	STATE OF	FED. AID PROJECT NUMBERS		STATE NO.	SHEET NO.	TOTAL SHEETS
		CONST. NO.	R/W NO.			
8	MONTANA	F-FF7-1(2)46	F-259(15)	1259-15	3	11

HAMILTON NORTH

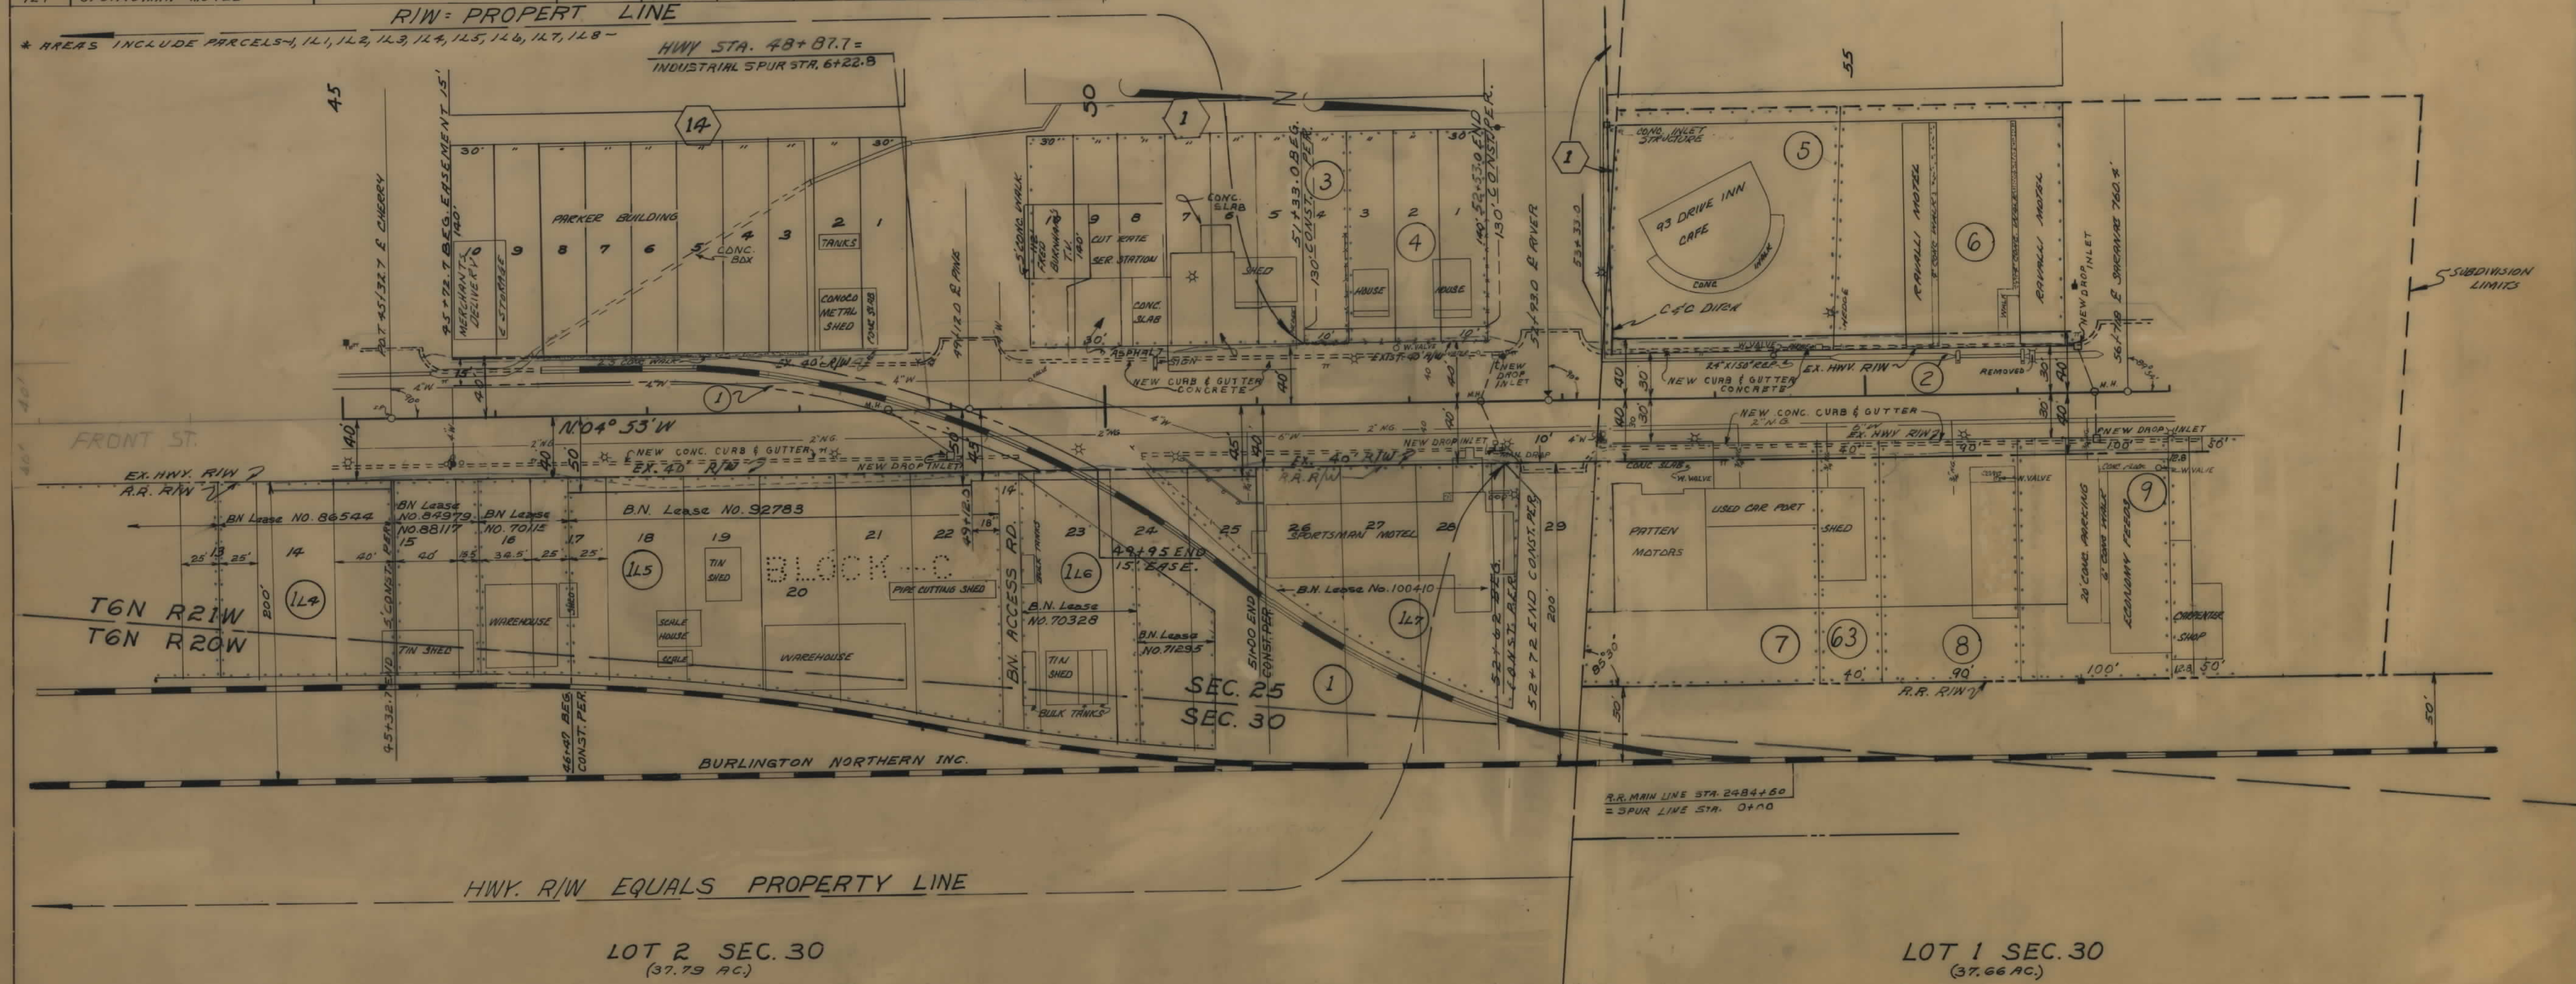

NOTE	CONSTRUCTION LIMITS	STATE OF MONTANA
CONSTRUCTION LIMITS INCLUDE BACKSLOPE ROUNDING	TOP OF CUT TOE OF FILL	STATE HIGHWAY COMMISSION LAND REQUIRED FOR RIGHT OF WAY
	MAP TRANS. TO R/W MAP REVISED	RAVALLI COUNTY
	BPR Approval 11-23-74, 1-14-75, RCD 2-24-75, 7/10/76, 4/1/77	SCALE 1"=50' MAP COMPLETED


OWNERSHIPS									
PARCEL	NAME	ADDRESS	TOTAL AREA	GROSS R/W AREA	P.T.W. AREA	AREA TO BE ACQUIRED	REMAINDER LEFT	REMAINDER RIGHT	CONST. PERMIT AREA
2	CAC. DITCH CO.	"FOR NEGOTIATION ONLY"							
10	UNITED BUILDING CENTER INC.	LAIRD NORTON CO., H.E. LORENE, BOX 186, SIDNEY, MONT. 59270	44,771.4'	2,400'		2,400'	42,371.4'		600'
11	JOHN & ANNA L. PETERSON	415 No. 2nd ST. HAMILTON, MONT.	9997.76'	628'		628'		9,369.76'	628'
12	SUSANNA BEACH GOODEE	610 No. 1st ST. "	11,840.0'	750'		750'		11,190'	750'
13	HARRY L. & MARY M. NOM	119 No. 5th ST. HAMILTON, MONT.	10,532.4'	1,000'		1,000'		9,532.4'	650'
14	ES. & ELIZABETH F. PATTON 1/2	502 No. 1st ST. "	16,740'	750'		750'		16,190'	
	EDWINE & EILEEN D. SPANNUTH	RTE. 2, BOX 2249 "							
15	JOSEPH ITEN 1/2	506 5th 2nd ST. "	13,000'	1,500'		1,500'		13,500'	
	LEE V. & SHIRLEY WISEMAN	176 BLYTHE LANE, SUNRISE BEACH, CLICK RTE. LLANO, TEXAS 78643							
16	IRENE L. STERNER SQUIRER 1/2	107 W. SPRUCE ST. APT 1 MISSOULA, MONT. 59801	31,500'	3,150'		3,150'	28,350'		
	HARRIET M. CLINE 1/2								
17	EDNA E. SMITH	700 No. 1st ST. HAMILTON, MONT. 59840	5,500'	500'		500'		5,000'	
18	E. & M.A. OSBURN 1/2 J.E. PORCH ETAL.	OSBURN 714 So. 2nd ST. "	8,580'	780'		780'		7,800'	
19	MARGARET L. THANE ETAL.	JEREMY G. THANE EX 136 HILLCREST 2420'	2,200'	200'		200'		2,000'	
20	HAMILTON MOTOR COMPANY	MISSOULA, MONT. 59801							
21	HAMILTON MOTOR COMPANY	BOX 667, HAMILTON, MONT. 59840	34,050'	1,620'		1,620'	32,430'		
22	HAMILTON MOTOR COMPANY	BOX 667, " "	33,700'	3,170'		3,170'	30,530'		
23	CHARLES A. & LILLIAN M. JOHNSON	RTE. 1, BOX 179, " "	84,000'	3,150'		3,150'	80,850'		
24	NOWARD & LONA J. FINNEY 1/2	900 No. 1st ST. " "	20,400'						600'
	JACK J. & BILLIE M. CAMERON	209 So. 3rd ST. " "							
	MILDRED CAIN 1/2	106 DALY AVE. " "							250'
	VINCENT V. & DOLORES MEYCHEL								
68	HAMILTON MOTOR COMPANY	BOX 667, HAMILTON, MONT. 59840	14,540'	2,820'		2,820'	11,720'		
69	J.R. & MARY J. CHARPESKI	825 N. 1ST "	12,375'	1,575'		1,575'	10,800'		

FED. ROAD DIST. NO.	STATE OF	FED. AID PROJECT NO.	STATE NO.	SHEET NO.	TOTAL SHEETS
8	MONTANA	F-FF-7-1(2)46	F-259 (15)	1259-15	4 11

HAMILTON NORTH

NE 1/4 NE 1/4 SEC. 25

RIVER VIEW ADDITION

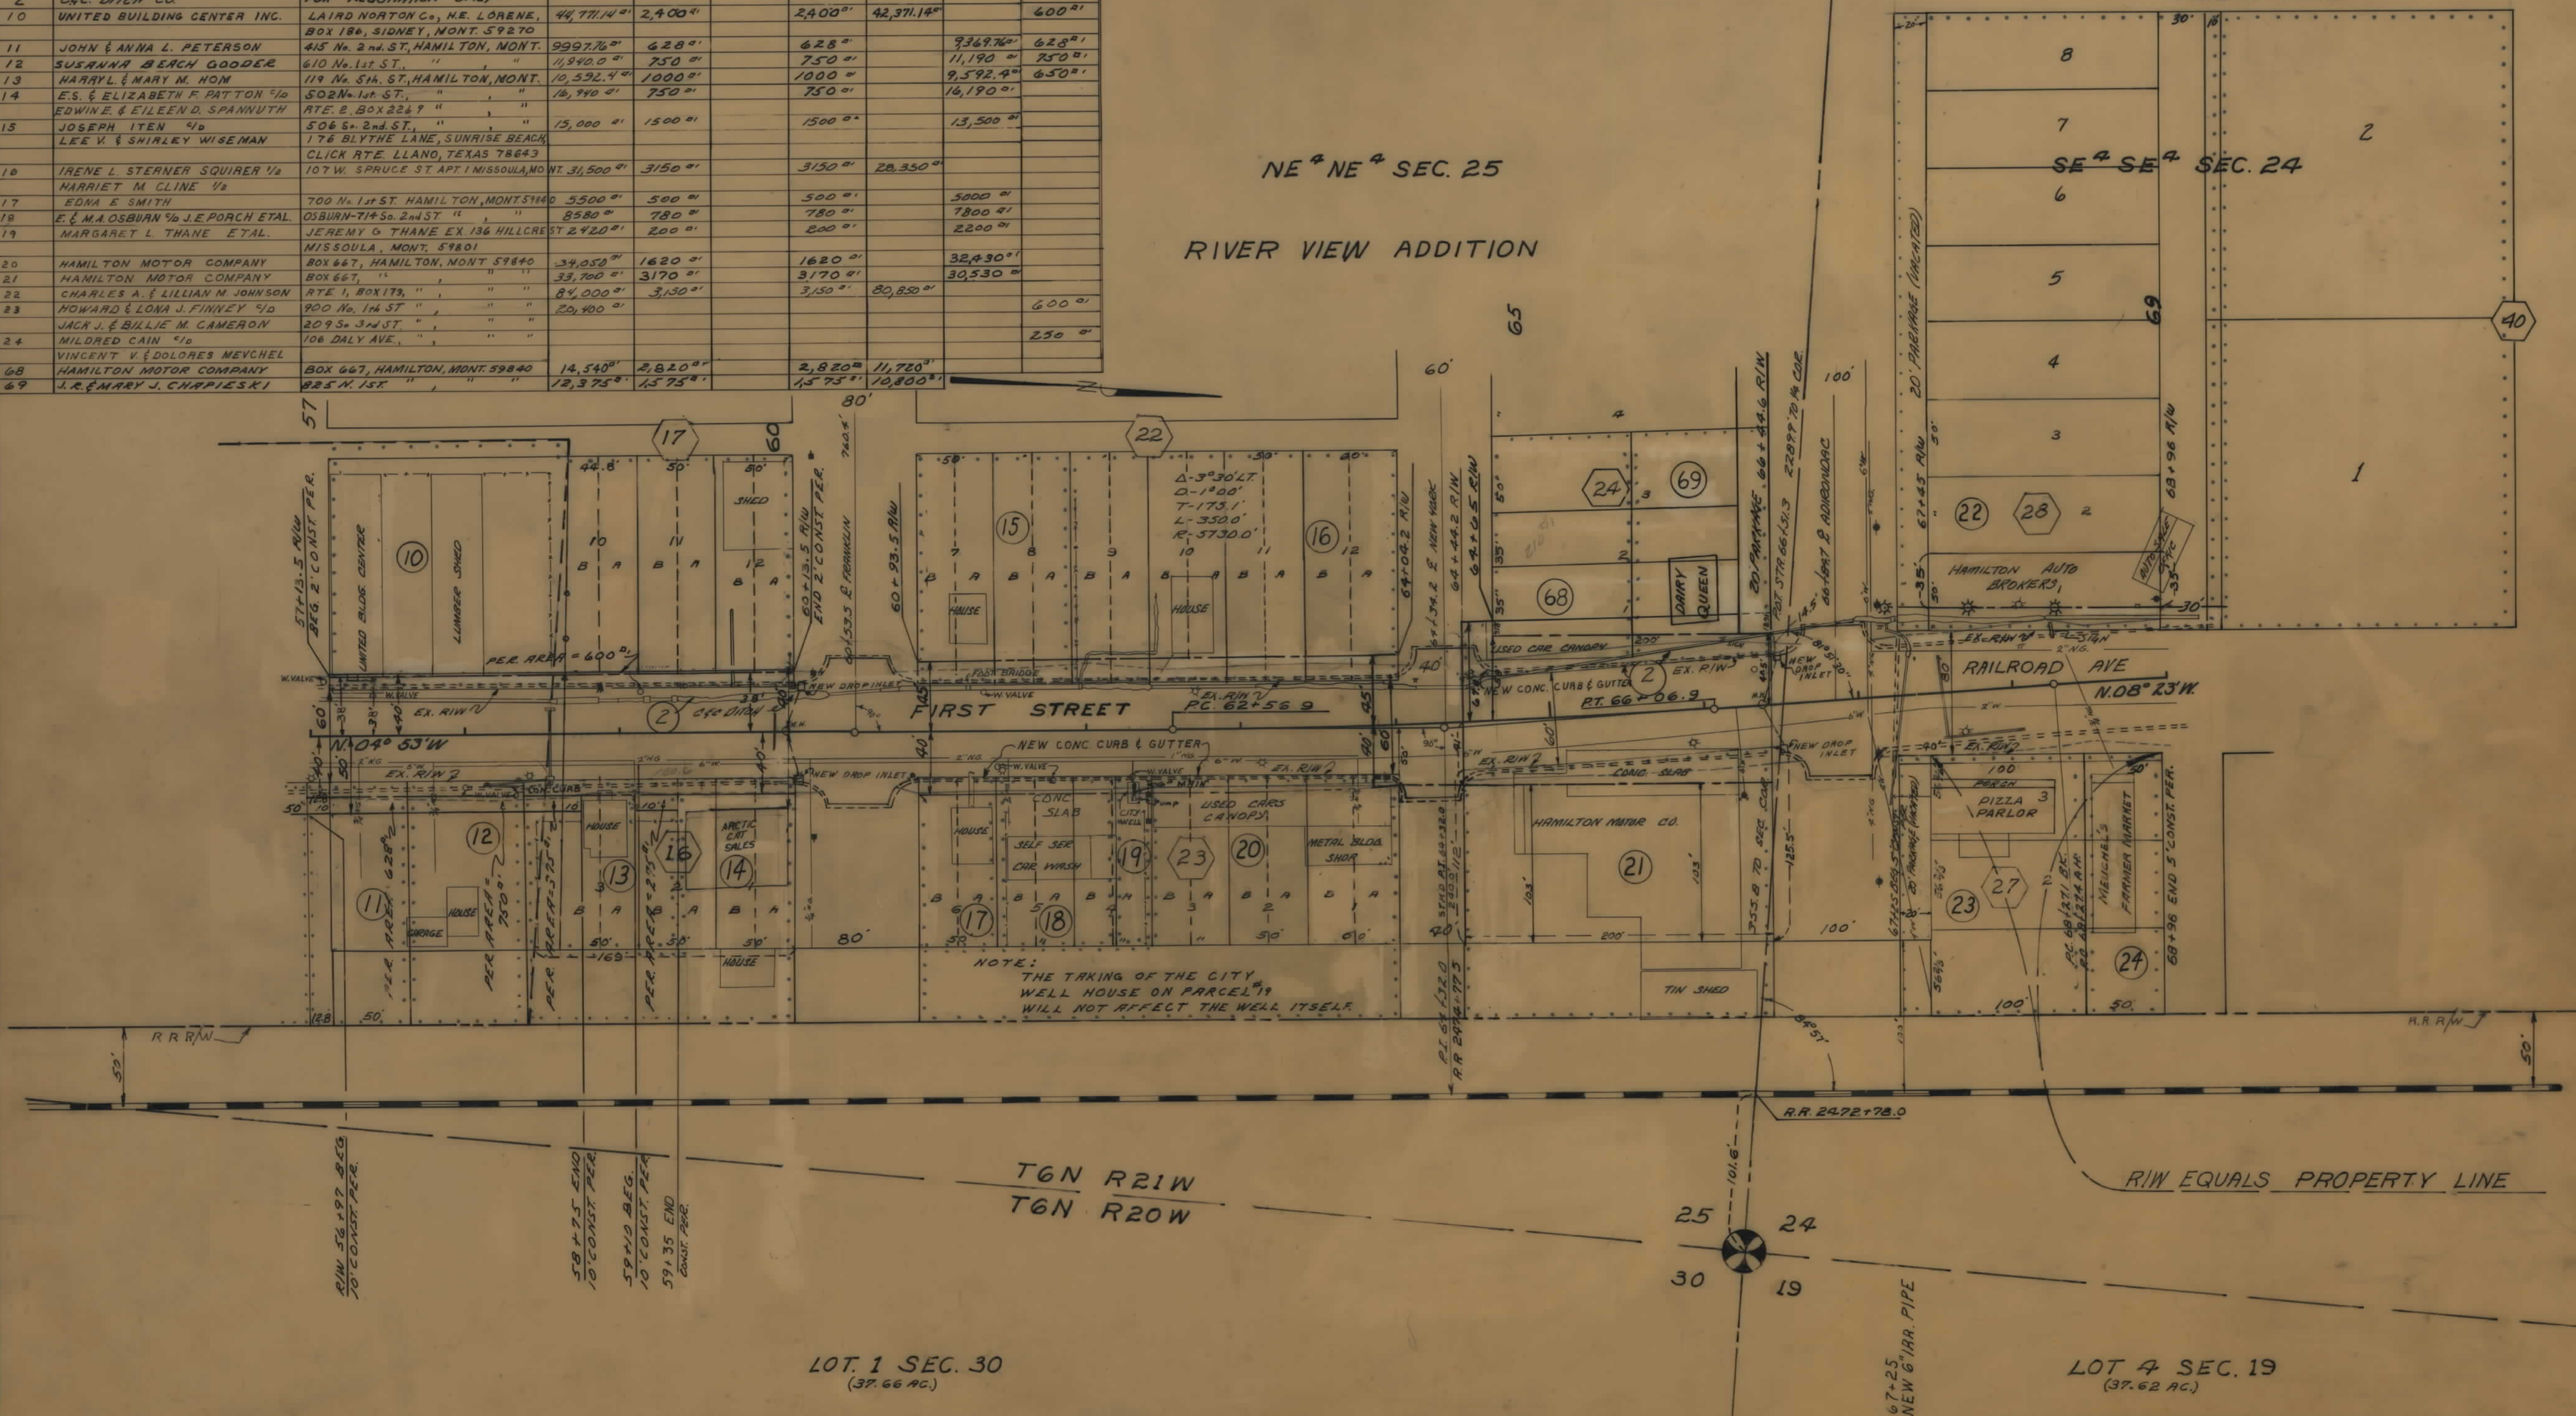

LOT 1 SEC. 30
(37.66 AC.)

LOT 4 SEC. 19
(37.62 AC.)

NOTE
CONSTRUCTION LIMITS INCLUDE
BACKSLOPE ROUNDING


CONSTRUCTION LIMITS
TOP OF CUT
TOE OF FILL

MAP TRANS. TO R/W
MAP REVISED
BPR. Approved: 11/21/78
Approved: 11/21/78, 11/23/78, 11/24/78, 11/25/78, 11/26/78
ACQ 7/24/75, 7/28/76, 7/11/76, 4/14/77, 9/15/77

STATE OF MONTANA
STATE HIGHWAY COMMISSION
LAND REQUIRED FOR RIGHT OF WAY
RAVALLI COUNTY
SCALE 1"=50' MAP COMPLETED

OWNERSHIPS									
PARCEL	NAME	ADDRESS	TOTAL AREA	GROSS R/W AREA	P.T.W. AREA	AREA TO BE ACQUIRED	REMAINDER LEFT	REMAINDER RIGHT	CONST. PERMIT AREA
2	C&C DITCH CO.	"FOR NEGOTIATION ONLY"							
22	CHARLES A. & LILLIAN M. JOHNSON	RTE. 1, BOX 173, HAMILTON, MONT.	76,000 "	2850 "		2850 "	73,150 "		
23	MANUEL F. & LILLIAN ATWOOD	VICTOR, MONTANA, 59875	38,000 "	3040 "		3040 "	34,960 "		
24	DALE E. & RISA S. FOWLER	BOX 1177, HAMILTON, MONT. 59840							
25	DOVALD G. & NANCY L. MOTLEY	610 So. 2nd ST.	24,000 "	1,429.5 "		1,429.5 "	22,570.5 "		1,081.5 "
27	VERNON L. & PEARL V. COPELAND	RTE. 2 BOX 141	16,000 "	2000 "		2000 "	14,000 "		
28	VIRGIL A. & MILDRED E. BRENNEMAN	BOX 59	83,000 "	6,225 "		6,225 "	76,775 "		3,060 "
29	1/4 FARMERS EXCHANGE OF STEVENSVILLE	STEVENSVILLE, MONT.							
29	ELIZABETH M. FULLERTON	BOX 188, HAMILTON, MONT.	20,000 "	2,613.5 "		2,613.5 "	17,386.5 "		
30	W.A. & EUNICE H. KIMP	BOX 878	20,000 "	2500 "		2500 "	17,500 "		
31	JACK J. & BILLIE M. CAMERON 1/2	209 So. 3rd ST	40,000 "	5000 "		5000 "	35,000 "		
32	CLAYTON W. & NANCY D. SULLIVAN 1/2								
32	WILLIAM M. & HAZEL LOVINGOOD	RTE. 2 BOX 2042	36,800 "	4600 "		4600 "	32,200 "		
33	HAMILTON LIVESTOCK AUCTION, INC.	1/4 BITTERROOT LIVESTOCK MARKET, 1/4 So. 2nd ST.	10,375 "	10,375 "		10,375 "	155,625 "		
34	JACK K. & J. NARD 1/2 W.A. & E.H. KIMP	BOX 878	25,200 "	3175 "		3175 "	22,025 "		
35	RUDOLPH B. & BERNICE L. KRATON	RTE. 2 BOX 2576	24,000 "	3000 "		3000 "	21,000 "		
36	JACK K. WARD, D.V.M. - ROBERT J. BROPHY, D.V.M. - BITTER ROOT VETERINARY CLINIC	HAMILTON, MONT. 59840	40,000 "	5000 "		5000 "	35,000 "		

FED. ROAD DIST. NO.	STATE OF	FED. AID PROJECT NUMBERS		STATE NO.	SHEET NO.	TOTAL SHEETS
		CONST. NO.	R/W NO.			
8	MONTANA	F-FF 7-1(2)46	F-259 (15)	1259-15	5	11

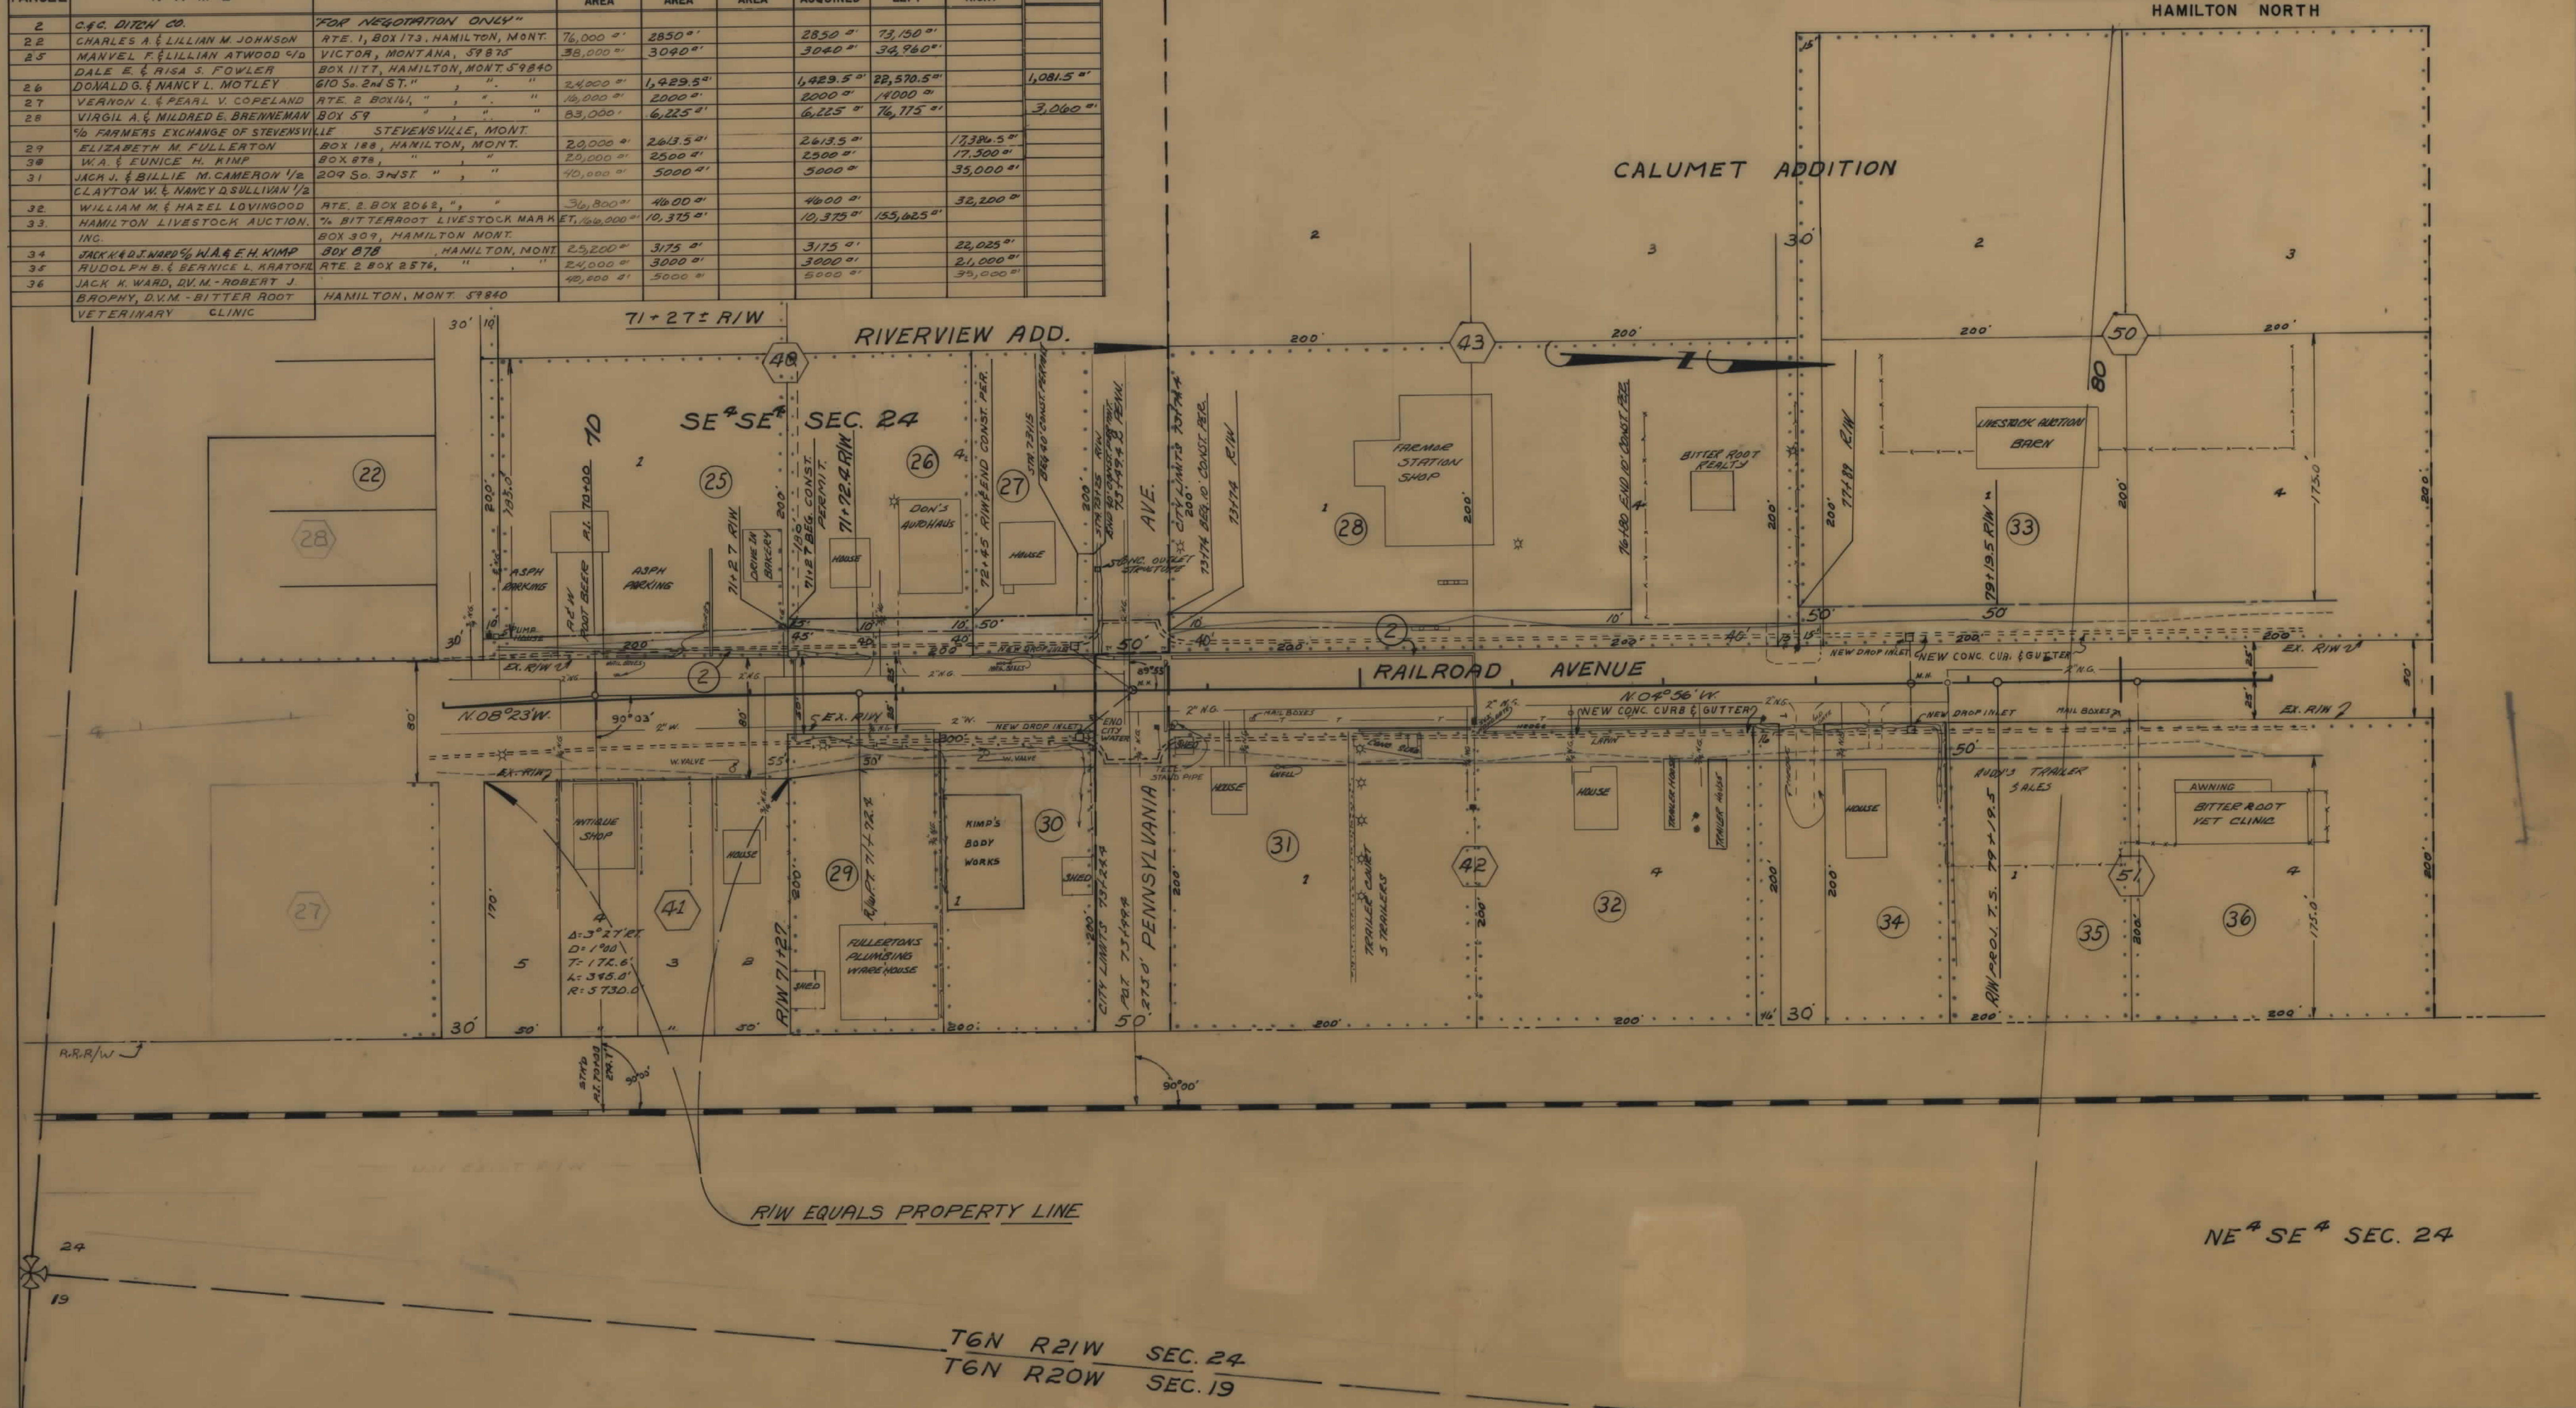

NOTE

CONSTRUCTION LIMITS INCLUDE BACKSLOPE ROUNDING

CONSTRUCTION LIMITS

TOP OF CUT

TOP OF FILL

MAP TRANS. TO R/W

MAP REVISED

STATE REV. 2-13-74 BY 11-75, 10-6-76

BFR. APPROVED 11-11-72

4/4/77, 9/15/77

STATE OF MONTANA

STATE HIGHWAY COMMISSION

LAND REQUIRED FOR RIGHT OF WAY


RAVALLI COUNTY

SCALE 1"=50' MAP COMPLETED

OWNERSHIPS										
PARCEL	NAME	ADDRESS	TOTAL AREA	GROSS R/W AREA	P.T.W. AREA	AREA TO BE ACQUIRED	REMAINDER		CONST. PERMIT AREA	EASEMENT AREA
							LEFT	RIGHT		
33	HAMILTON LIVESTOCK AUCTION INC.	% BOX 309 HAMILTON, MONT.	146,000 sq'	10,375 sq'		10,375 sq'	155,625 sq'			
36	JACK K WARD DVM & ROBERT J. BROPHY, DVM - BITTER ROOT VETERINARY CLINIC	HAMILTON, MONT. 59840	40,000 sq'	5000 sq'		5000 sq'		35,000 sq'		
37	JANE HOLLING	RT. 1, CORVALLIS, MONT. 59828	31,310 sq'	2,178 sq'		2,178 sq'	29,132 sq'		2235 sq'	
38	JOE & SYLVIA J. OSTERBAUER	305 ERIE AVE. HAMILTON, MONT.	4.08 AC.	0.17 AC.		0.17 AC.	3.91 AC.		0.17 AC.	
39	GEORGE C. & M. DOLORES HIERONYMI	BOX 322 HAMILTON, MONT.		2.18 AC.		2.18 AC.			0.10 AC.	1.63 AC.

FED. ROAD DIST. NO.	STATE OF	FED. AID PROJECT NUMBERS		STATE NO.	SHEET NO.	TOTAL SHEETS
8	MONTANA	CONST. NO.	R/W NO.			
		F-FF 7-1(2)46	F-259 (15)	1259-15	6	11

HAMILTON NORTH

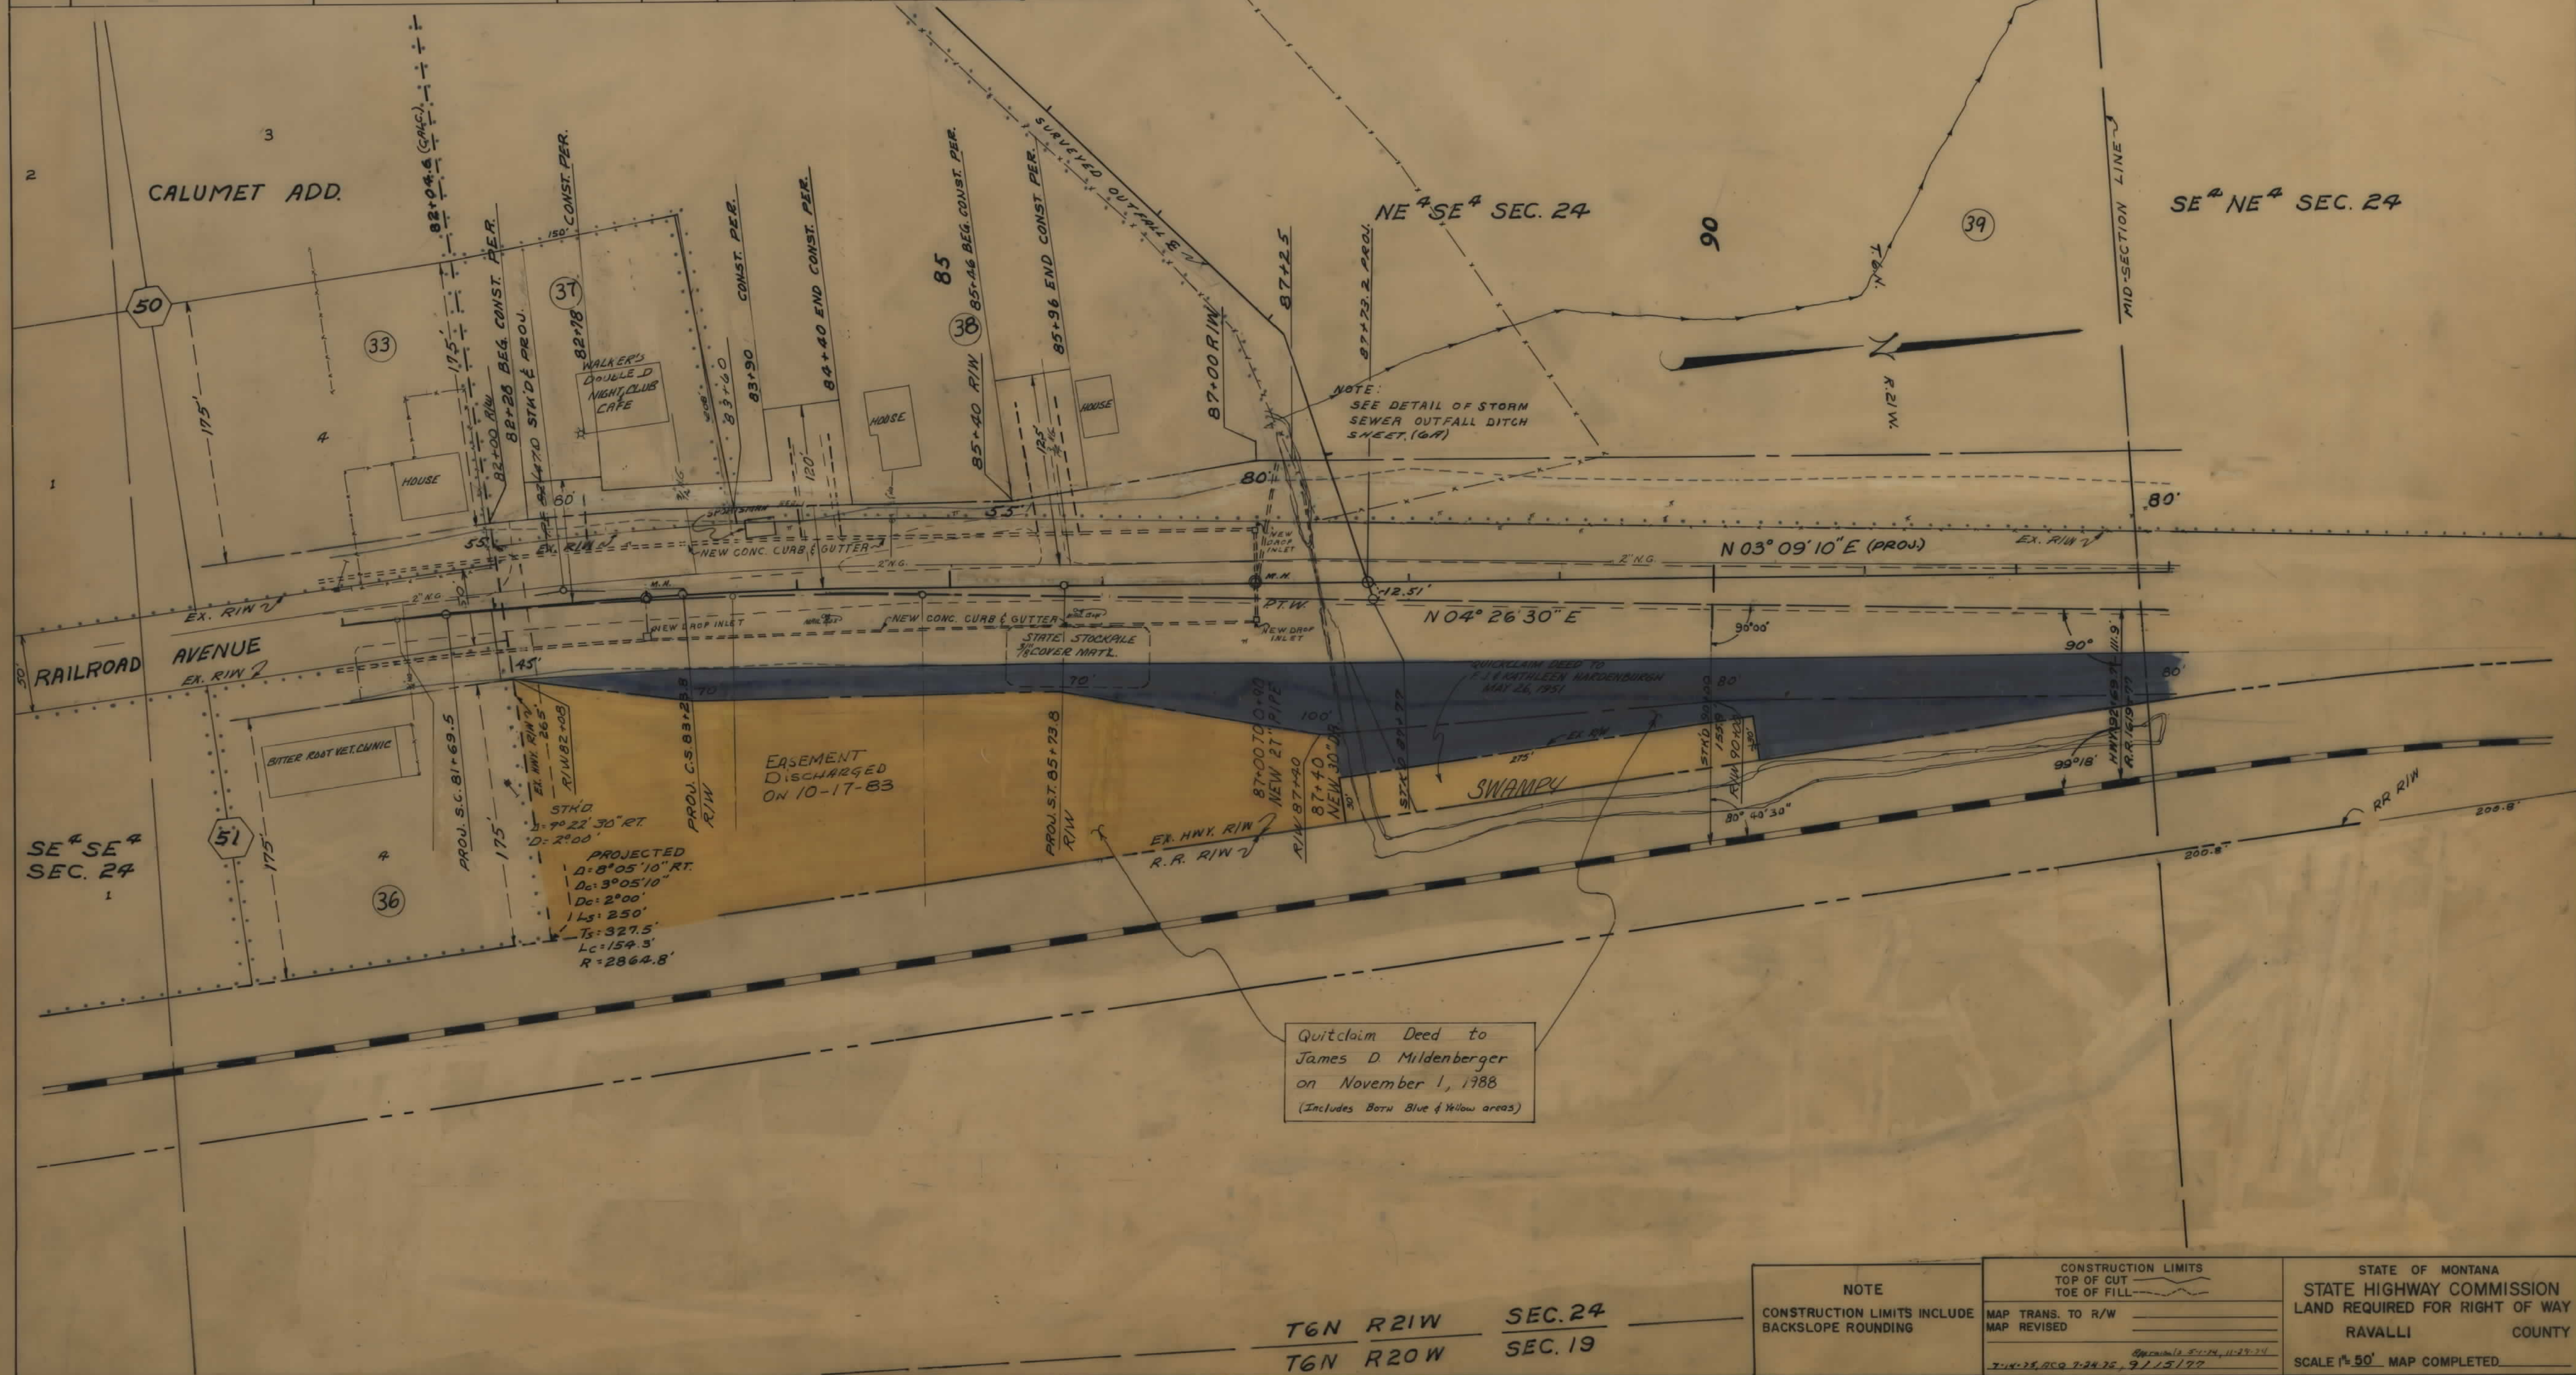

Quitclaim Deed to
James D. Mildenberger
on November 1, 1988
(Includes Both Blue & Yellow areas)

T6N R21W SEC. 24
T6N R20W SEC. 19

NOTE

CONSTRUCTION LIMITS INCLUDE BACKSLOPE ROUNDING

CONSTRUCTION LIMITS

TOP OF CUT

TOE OF FILL

MAP TRANS. TO R/W

MAP REVISED

APPROVED 11-27-74

7-14-78, 8-24-78, 9-13-77

STATE APPROPRIATION 7-14-75, 7-21-75, 7-26-76

STATE OF MONTANA

STATE HIGHWAY COMMISSION

LAND REQUIRED FOR RIGHT OF WAY

RAVALLI COUNTY


SCALE 1"=50' MAP COMPLETED

OWNERSHIPS									
PARCEL	NAME	ADDRESS	TOTAL AREA	GROSS R/W AREA	P.T.W. AREA	AREA TO BE ACQUIRED	REMAINDER		CONST. PERMIT AREA
							LEFT	RIGHT	
* 1	BURLINGTON NORTHERN INC.			14,882.8"		14,882.8"			5,680" FT.
128	JOHN O. ELLIOTT & WILLIAM J. ELLIOTT		1.39 AC.	0.16 AC.		0.16 AC.		1.23 AC.	150" FT.
39	GEORGE C. & M. DOLORES HIERONYMUS	BOX 322, HAMILTON, MONT.		2.18 AC.		2.18 AC.			0.10 AC.
40	WILLIAM W. & VERA J. BURGESS	RTE. 2 BOX 2438, " "	2.40 AC.	0.07 "		0.07 "		2.33 AC.	1.63 AC.
46	DELETED								

* AREAS INCLUDE PARCELS - 1, 121, 122, 123, 124, 125, 126, 127, 128

FED. ROAD DIST. NO.	STATE OF	FED. AID PROJECT NUMBERS	STATE NO.	SHEET NO.	TOTAL SHEETS
8	MONTANA	CONST. NO. F-FF 7-1(2)46 R/W NO. F-259 (15)	1259-15	7	11


HAMILTON NORTH

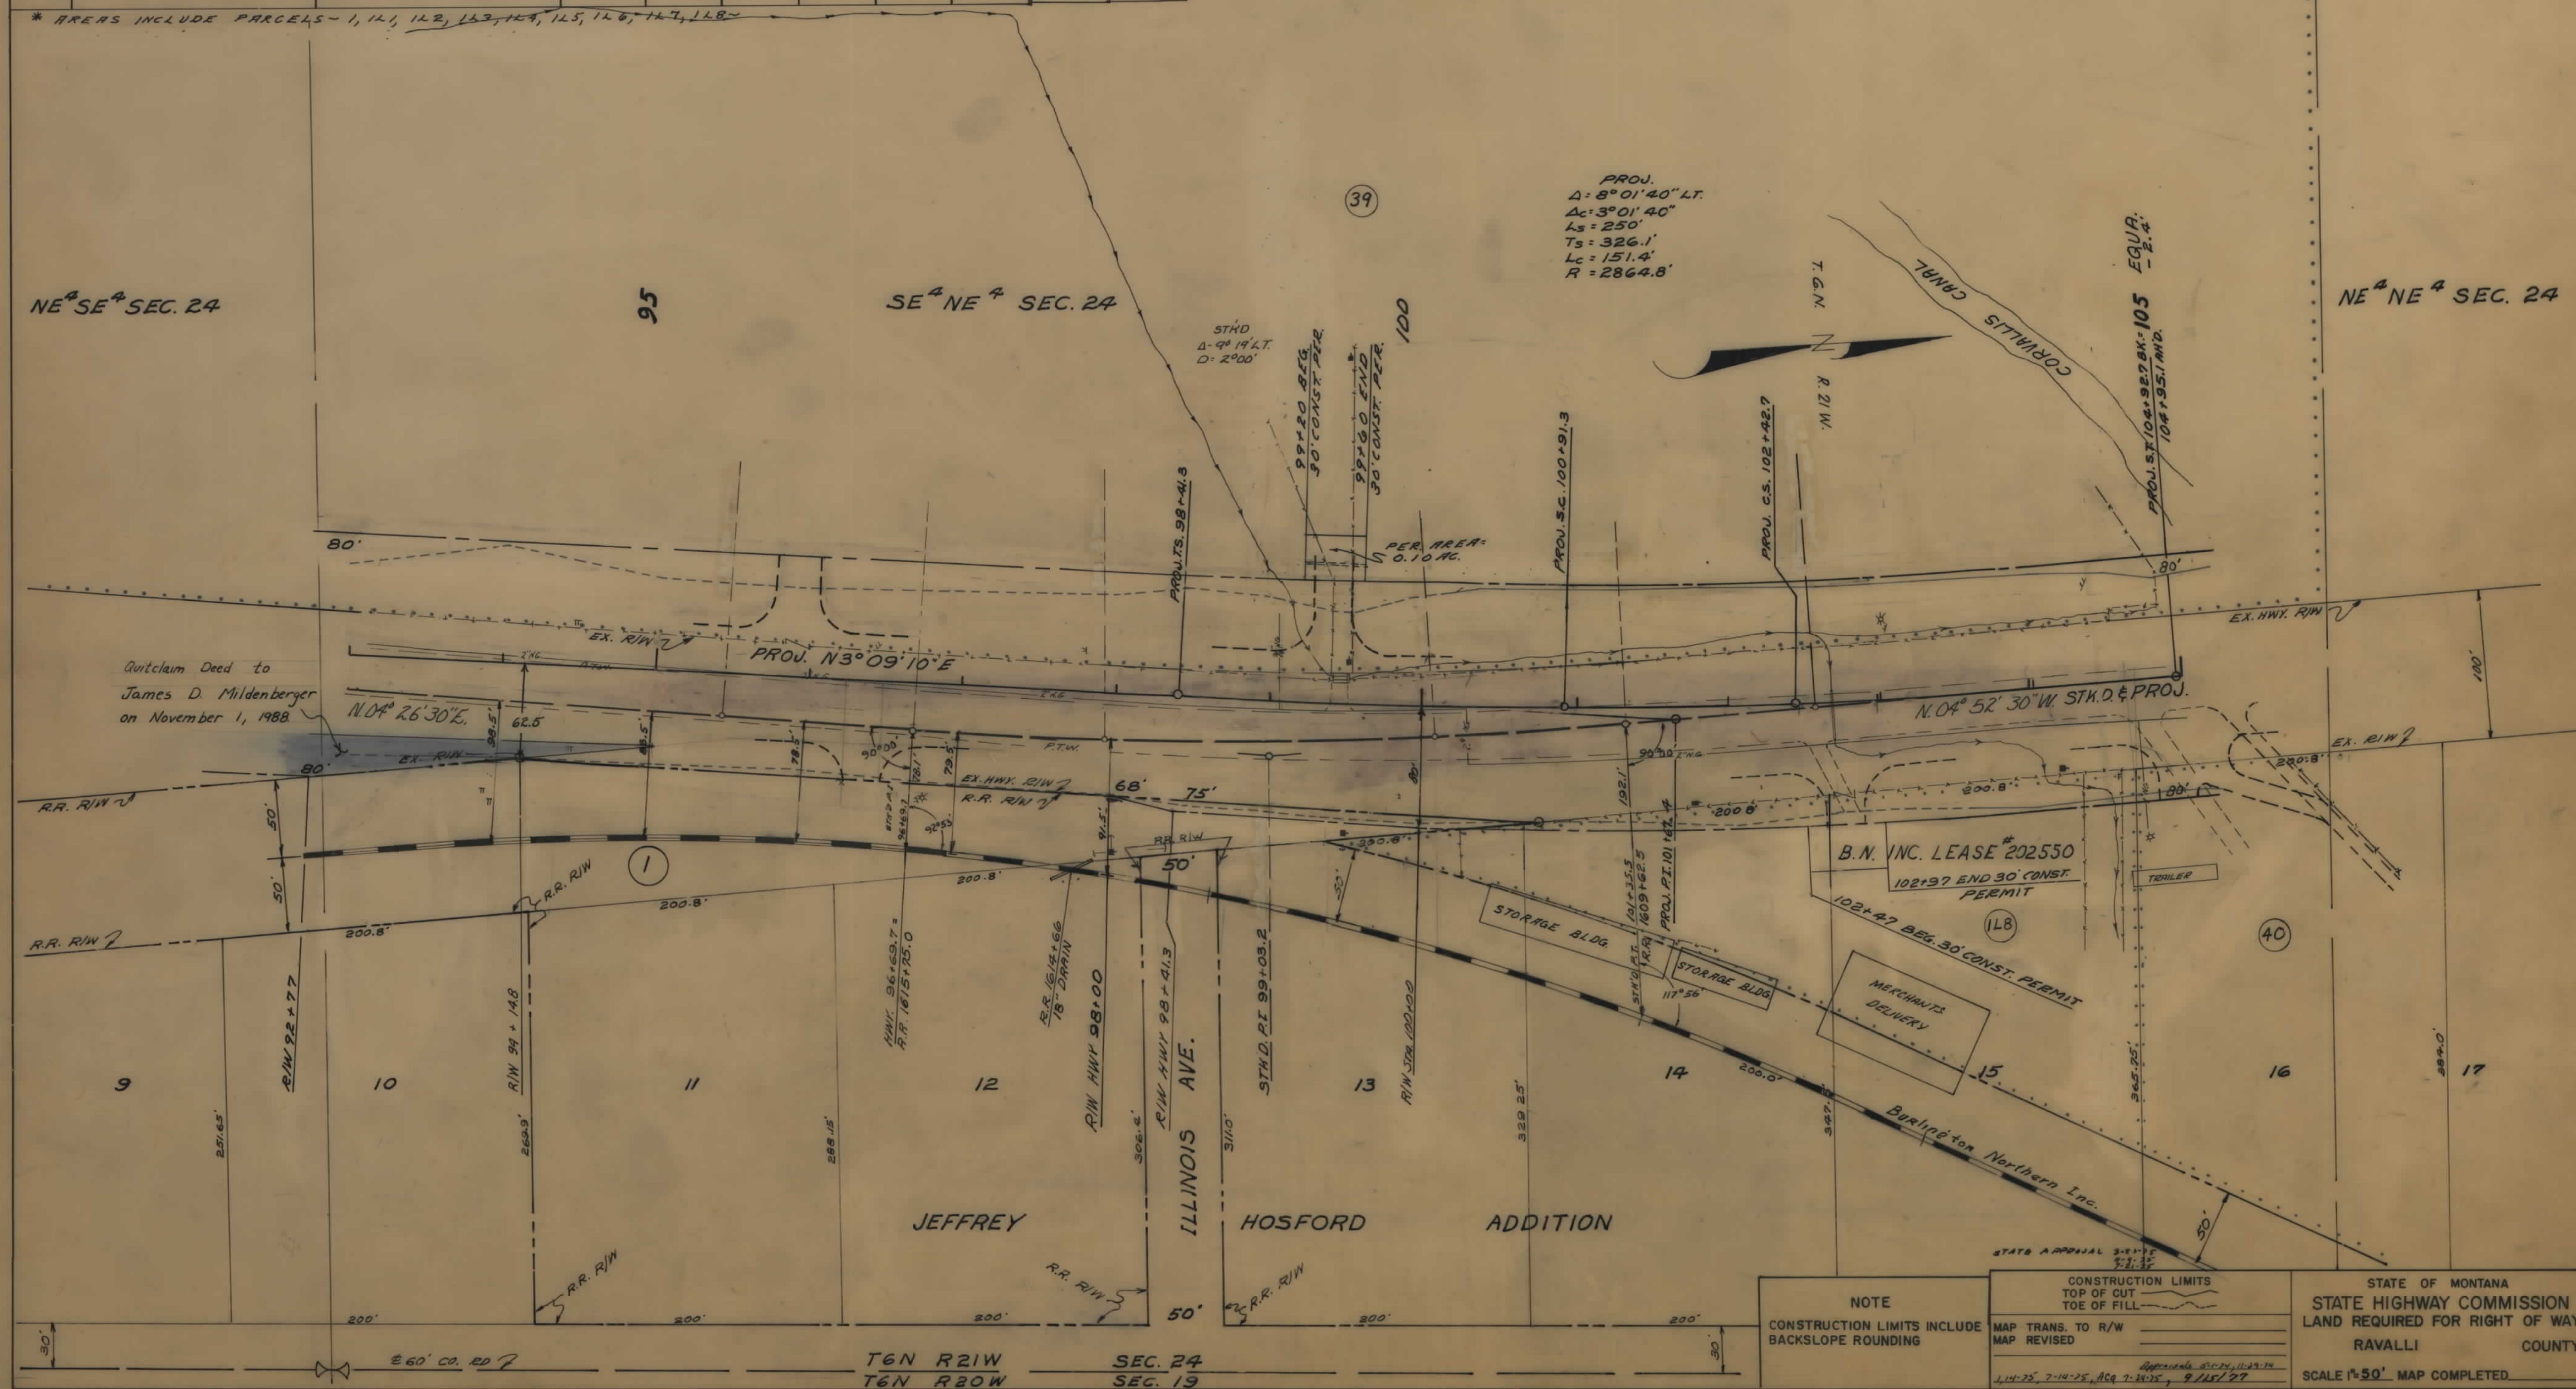

NOTE		CONSTRUCTION LIMITS		STATE OF MONTANA	
CONSTRUCTION LIMITS INCLUDE BACKSLOPE ROUNDING		TOP OF CUT TOE OF FILL		STATE HIGHWAY COMMISSION LAND REQUIRED FOR RIGHT OF WAY	
		MAP TRANS. TO R/W MAP REVISED		RAVALLI COUNTY	
		1/14/25, 7/14/25, ACQ 7/24/25, 9/15/27		SCALE 1"=50' MAP COMPLETED	

OWNERSHIPS									
PARCEL	NAME	ADDRESS	TOTAL AREA	GROSS R/W AREA	P.T.W. AREA	AREA TO BE ACQUIRED	REMAINDER		CONST. PERMIT AREA
							LEFT	RIGHT	EASEMENT AREA
39	GEORGE C. & M. DOLORES HIERONY	MUS BOX 322, HAMILTON, MONT.	2.40 AC.	2.18 AC.		2.18 AC.			0.10 AC.
40	WILLIAM W. & VERA J. BURGESS	ATE 2 BOX 2438, HAMILTON, MONT.	8.96 "	0.07 "		0.07 "		2.33 AC.	0.08 AC.
41	RAYMOND L. & SHIRLEY M. STANHOPE	ATE 2 BOX 2440, " "	18,240 "	0.46 "		0.46 "		8.50 "	
42	VIRGIL & MILDRED E. BRENNEMAN	ATE 2 BOX 144, " "	370,240 "	18,240 "		18,240 "	352,020 "		
	1/2 MATTHEW R. CRAWFORD	" "							
43	FRANK & ANN STANFORD	ATE 2 BOX 2090, " "	174,240 "	9520 "		9520 "	164,720 "		
44	TOM & GLORIA STANFORD	424 DALY AVE., " "	174,240 "	9840 "		9840 "	164,400 "		
45	WARD C. HARRIS 1/2	ATE 2 BOX 2474 " "	108,464.4 "	7,172 "		7,172 "	101,292.4 "		
	DONALD L. & ETHEL M. HARRIS	" "							
66	DELETED								
74	CORVALLIS CANAL CO.	"FOR NEGOTIATIONS ONLY"							

FED. ROAD DIST. NO.	STATE OF	FED. AID PROJECT NUMBERS	STATE NO.	SHEET NO.	TOTAL SHEETS
8	MONTANA	F-FF 7-1 (2)46 F-259 (15)	1259-15	8	11

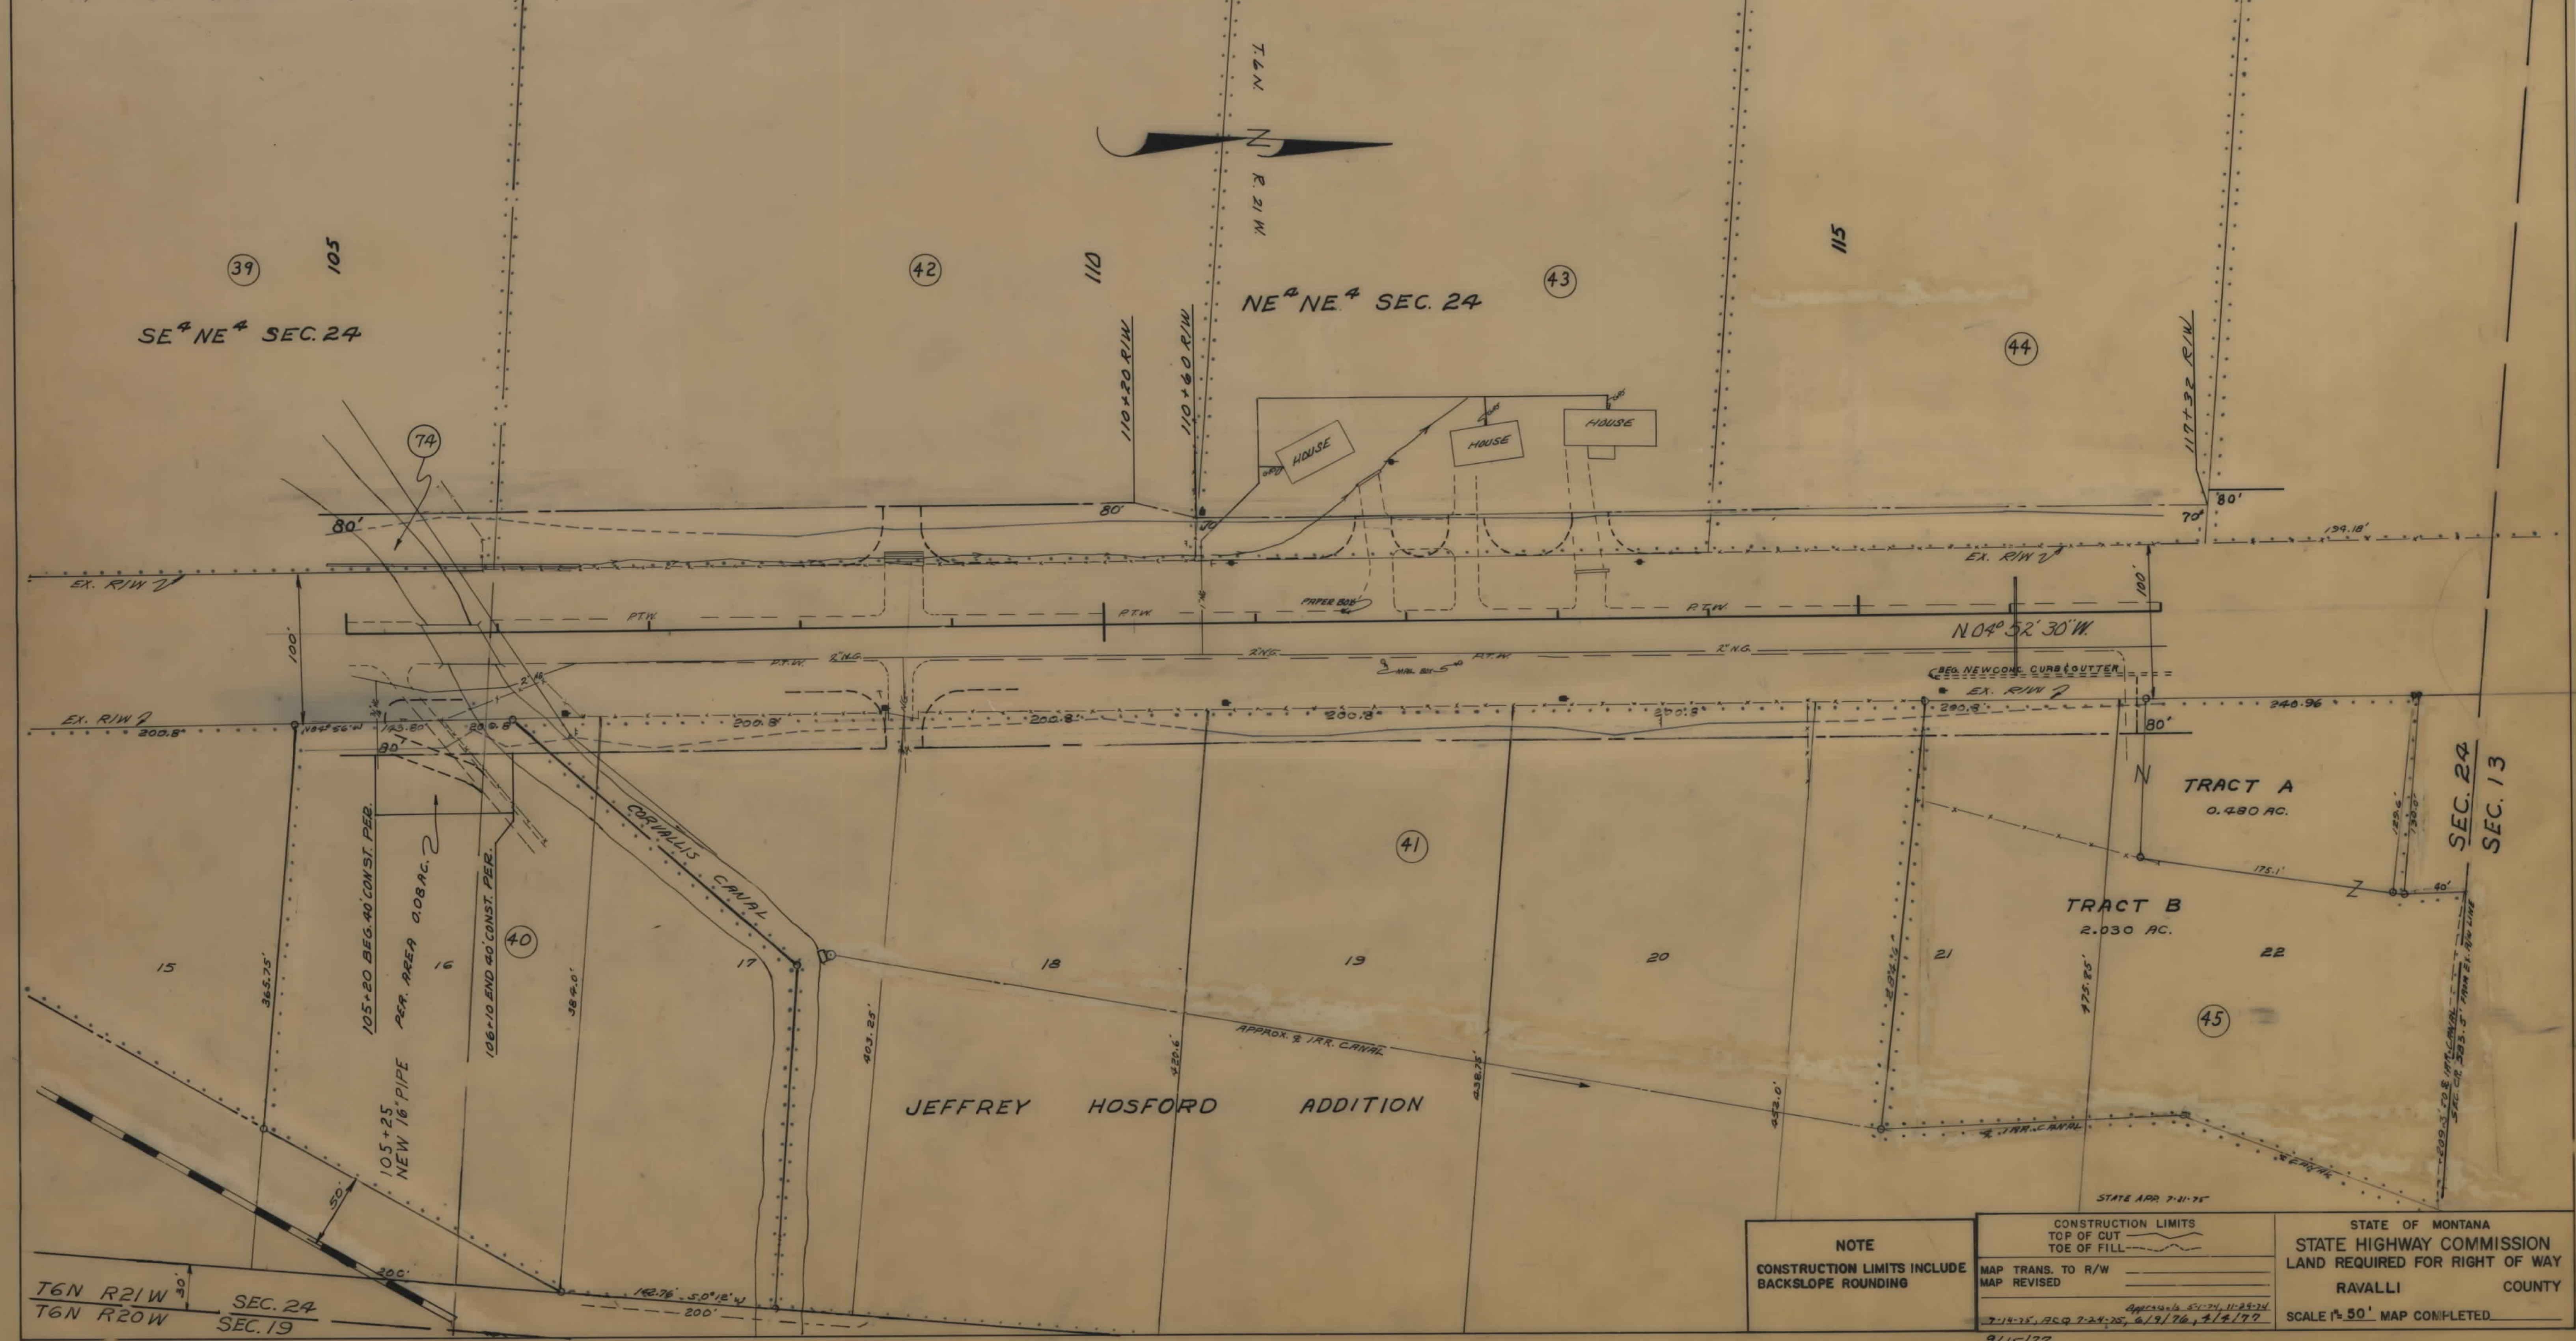

NOTE

CONSTRUCTION LIMITS INCLUDE BACKSLOPE ROUNDING

CONSTRUCTION LIMITS
TOP OF CUT
TOE OF FILL

MAP TRANS. TO R/W
MAP REVISED

APPROVED BY: 11-25-74
7-14-75, 8-24-75, 6-19-76, 4-14-77


9/15/77

STATE OF MONTANA
STATE HIGHWAY COMMISSION
LAND REQUIRED FOR RIGHT OF WAY
RAVALLI COUNTY

SCALE 1" = 50' MAP COMPLETED

OWNERSHIPS								
PARCEL	NAME	ADDRESS	TOTAL AREA	GROSS R/W AREA	R.T.W. AREA	AREA TO BE ACQUIRED	REMAINDER LEFT	REMAINDER RIGHT
44	TOM & GLORIA STANFORD	424 DALY AVE, HAMILTON, MONT.	174,240 sq'	9,840 sq'		9,840 sq'	164,400 sq'	
45	WARD C. HARRIS & DONALD L. E. ETHEL M. HARRIS	RTE. 2, BOX 2474	108,464 sq'	7,172 sq'		7,172 sq'	101,292 sq'	
46	RICHARD L. & RHODA A. SUMMERS	RTE 2, BOX 2096		800 sq'		800 sq'		1050 sq'
47	EDNA R. & MIKE NIESEN	418 N. 6TH ST.	8,300,778 sq'	15,440 sq'		15,440 sq'	8,285,338 sq'	
48	HAROLD & MARILYN MILDENBERGER	BOX 669						
49	HAROLD & MARILYN MILDENBERGER	BOX 669	13,534.7 sq'	6,863.2 sq'		6,863.2 sq'	6,671.5 sq'	
50	FRED & ESTHER WITT	RTE 2, BOX 2098						1250 sq'
51	JAY GASVODA & RAVALLI SERVICES	GORVALLS, MONTANA						975 sq'
52	SUSIE WILKINSON	(E" FOR RESOLUTION OF WATER RIGHTS")						900 sq'
53	VIRGIL D. & BARLENE E. JOSEPH	BOX 73						2245 sq'
54	JAMES WILLIAM BAILEY	P.O. BOX 553	343,252.8 sq'	14,850 sq'		14,850 sq'	328,402.8 sq'	
55	CLARA E. JESSEN	809 S. 1ST ST.	422,532 sq'	12,070 sq'		12,070 sq'	410,462 sq'	
56	WILLIAM A. & ELIZABETH STEVENS	RTE 2, BOX 156						775 sq'
57	PHILIP J. & DEBRA L. HEALEY	HAMILTON (E" FOR RESOLUTION OF WATER RIGHTS")						
65	DELETED							
67	DELETED							

FED. ROAD DIST. NO.	STATE OF	FED. AID PROJECT NUMBERS		STATE NO.	SHEET NO.	TOTAL SHEETS
		CONST. NO.	R/W NO.			
8	MONTANA	F-FF 7-1(2)46	F-259 (15)	1259-15	9	11

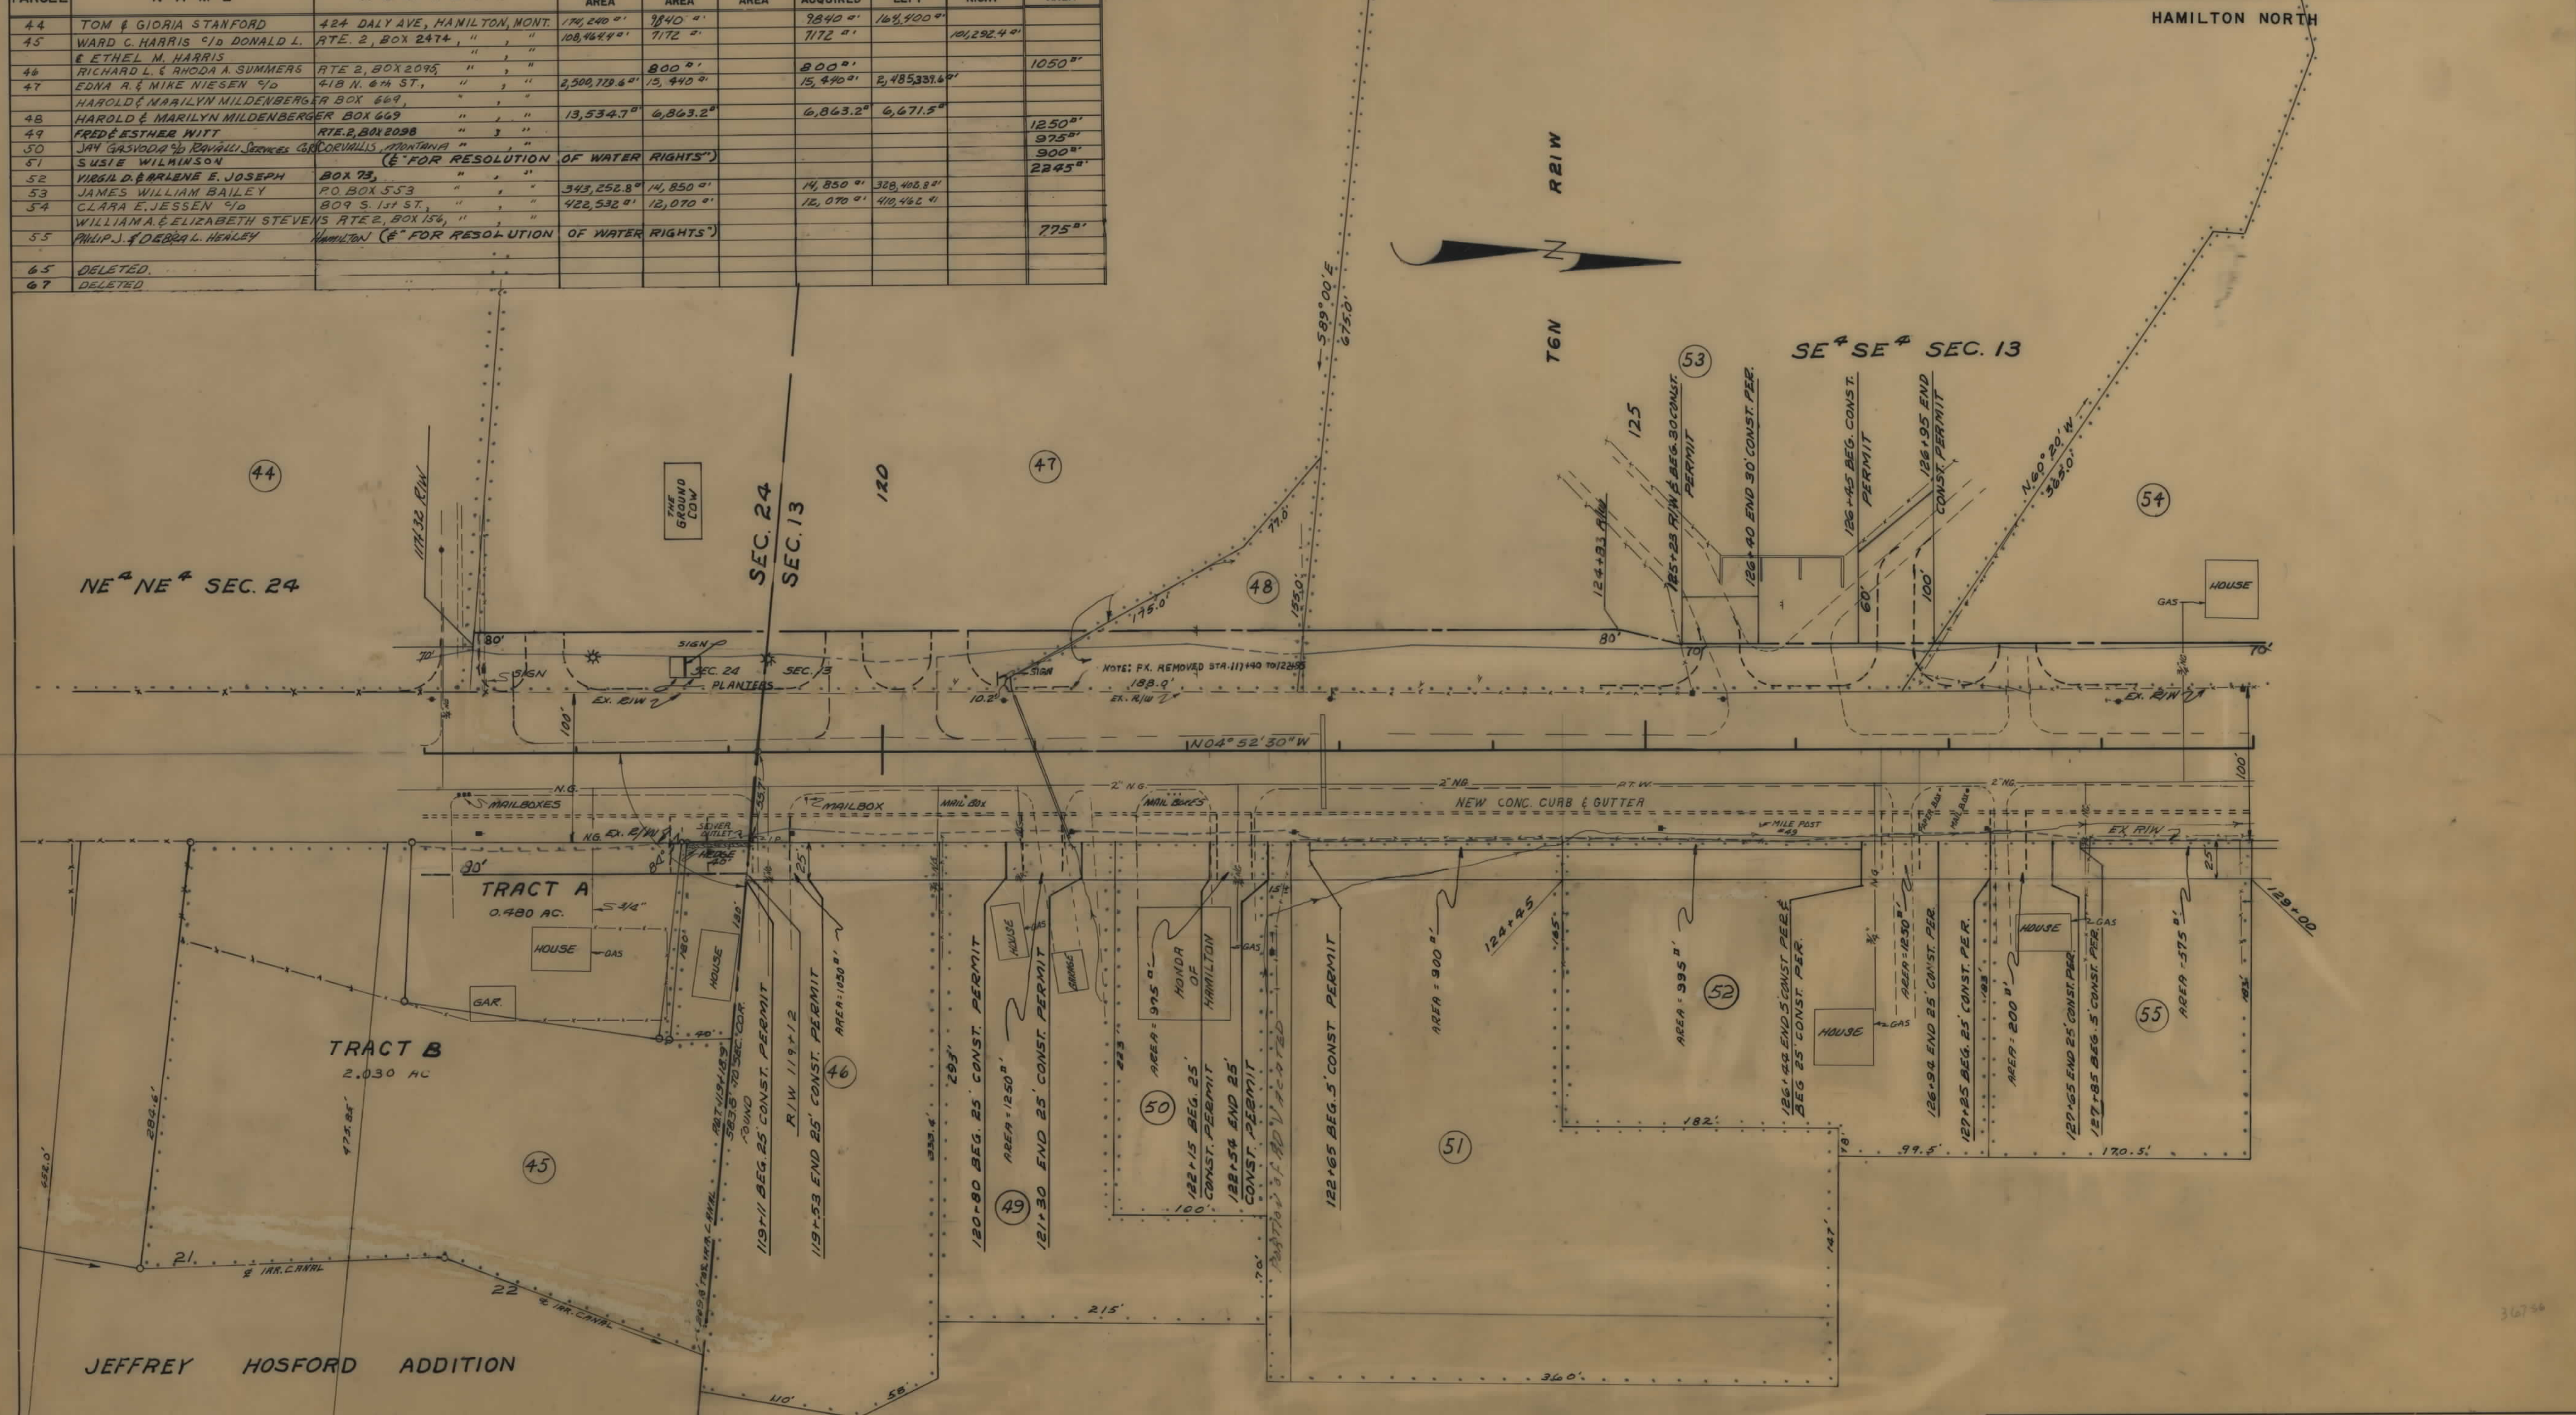

NOTE

CONSTRUCTION LIMITS INCLUDE BACKSLOPE ROUNDING

CONSTRUCTION LIMITS
TOP OF CUT
TOP OF FILL

MAP TRANS. TO R/W
MAP REVISED


1-14-76, 1-4-75, R.C.Q. 7-24-76, 7/16/77

STATE OF MONTANA
STATE HIGHWAY COMMISSION
LAND REQUIRED FOR RIGHT OF WAY
RAVALLI COUNTY

SCALE 1"=50'. MAP COMPLETED.

OWNERSHIPS									
PARCEL	NAME	ADDRESS	TOTAL AREA	GROSS R/W AREA	P.T.W. AREA	AREA TO BE ACQUIRED	REMAINDER		CONST. PERMIT AREA
							LEFT	RIGHT	
60	GERALD D. & MARY C. WHITE	BOX 208, HAMILTON, MT.	36,660 ±	18,192 ±		18,192 ±	20,408 ±		
	1/2 FRED T. BERNATZ & JOHN W. DOWLING JR.	1300 W. MAIN							
61	DELETED	415 2nd ST.							
62	MARY L. TUCKER ESTATE								2040 ±
	1/4 SHERMAN TUCKER	RTE. 1, BOX 251							
64	GERALD D. WHITE 1/2	BOX 208		1.39 AC.		1.39 AC.			
	RONALD C. & EUNICE J. CURDY	BOX 455							

FED. ROAD DIST. NO.	STATE OF MONTANA	FED. AID PROJECT NUMBERS		STATE NO.	SHEET NO.	TOTAL SHEETS
8	MONTANA	F-FF 7-1(2)46	F-259(15)	1259-15	11	11

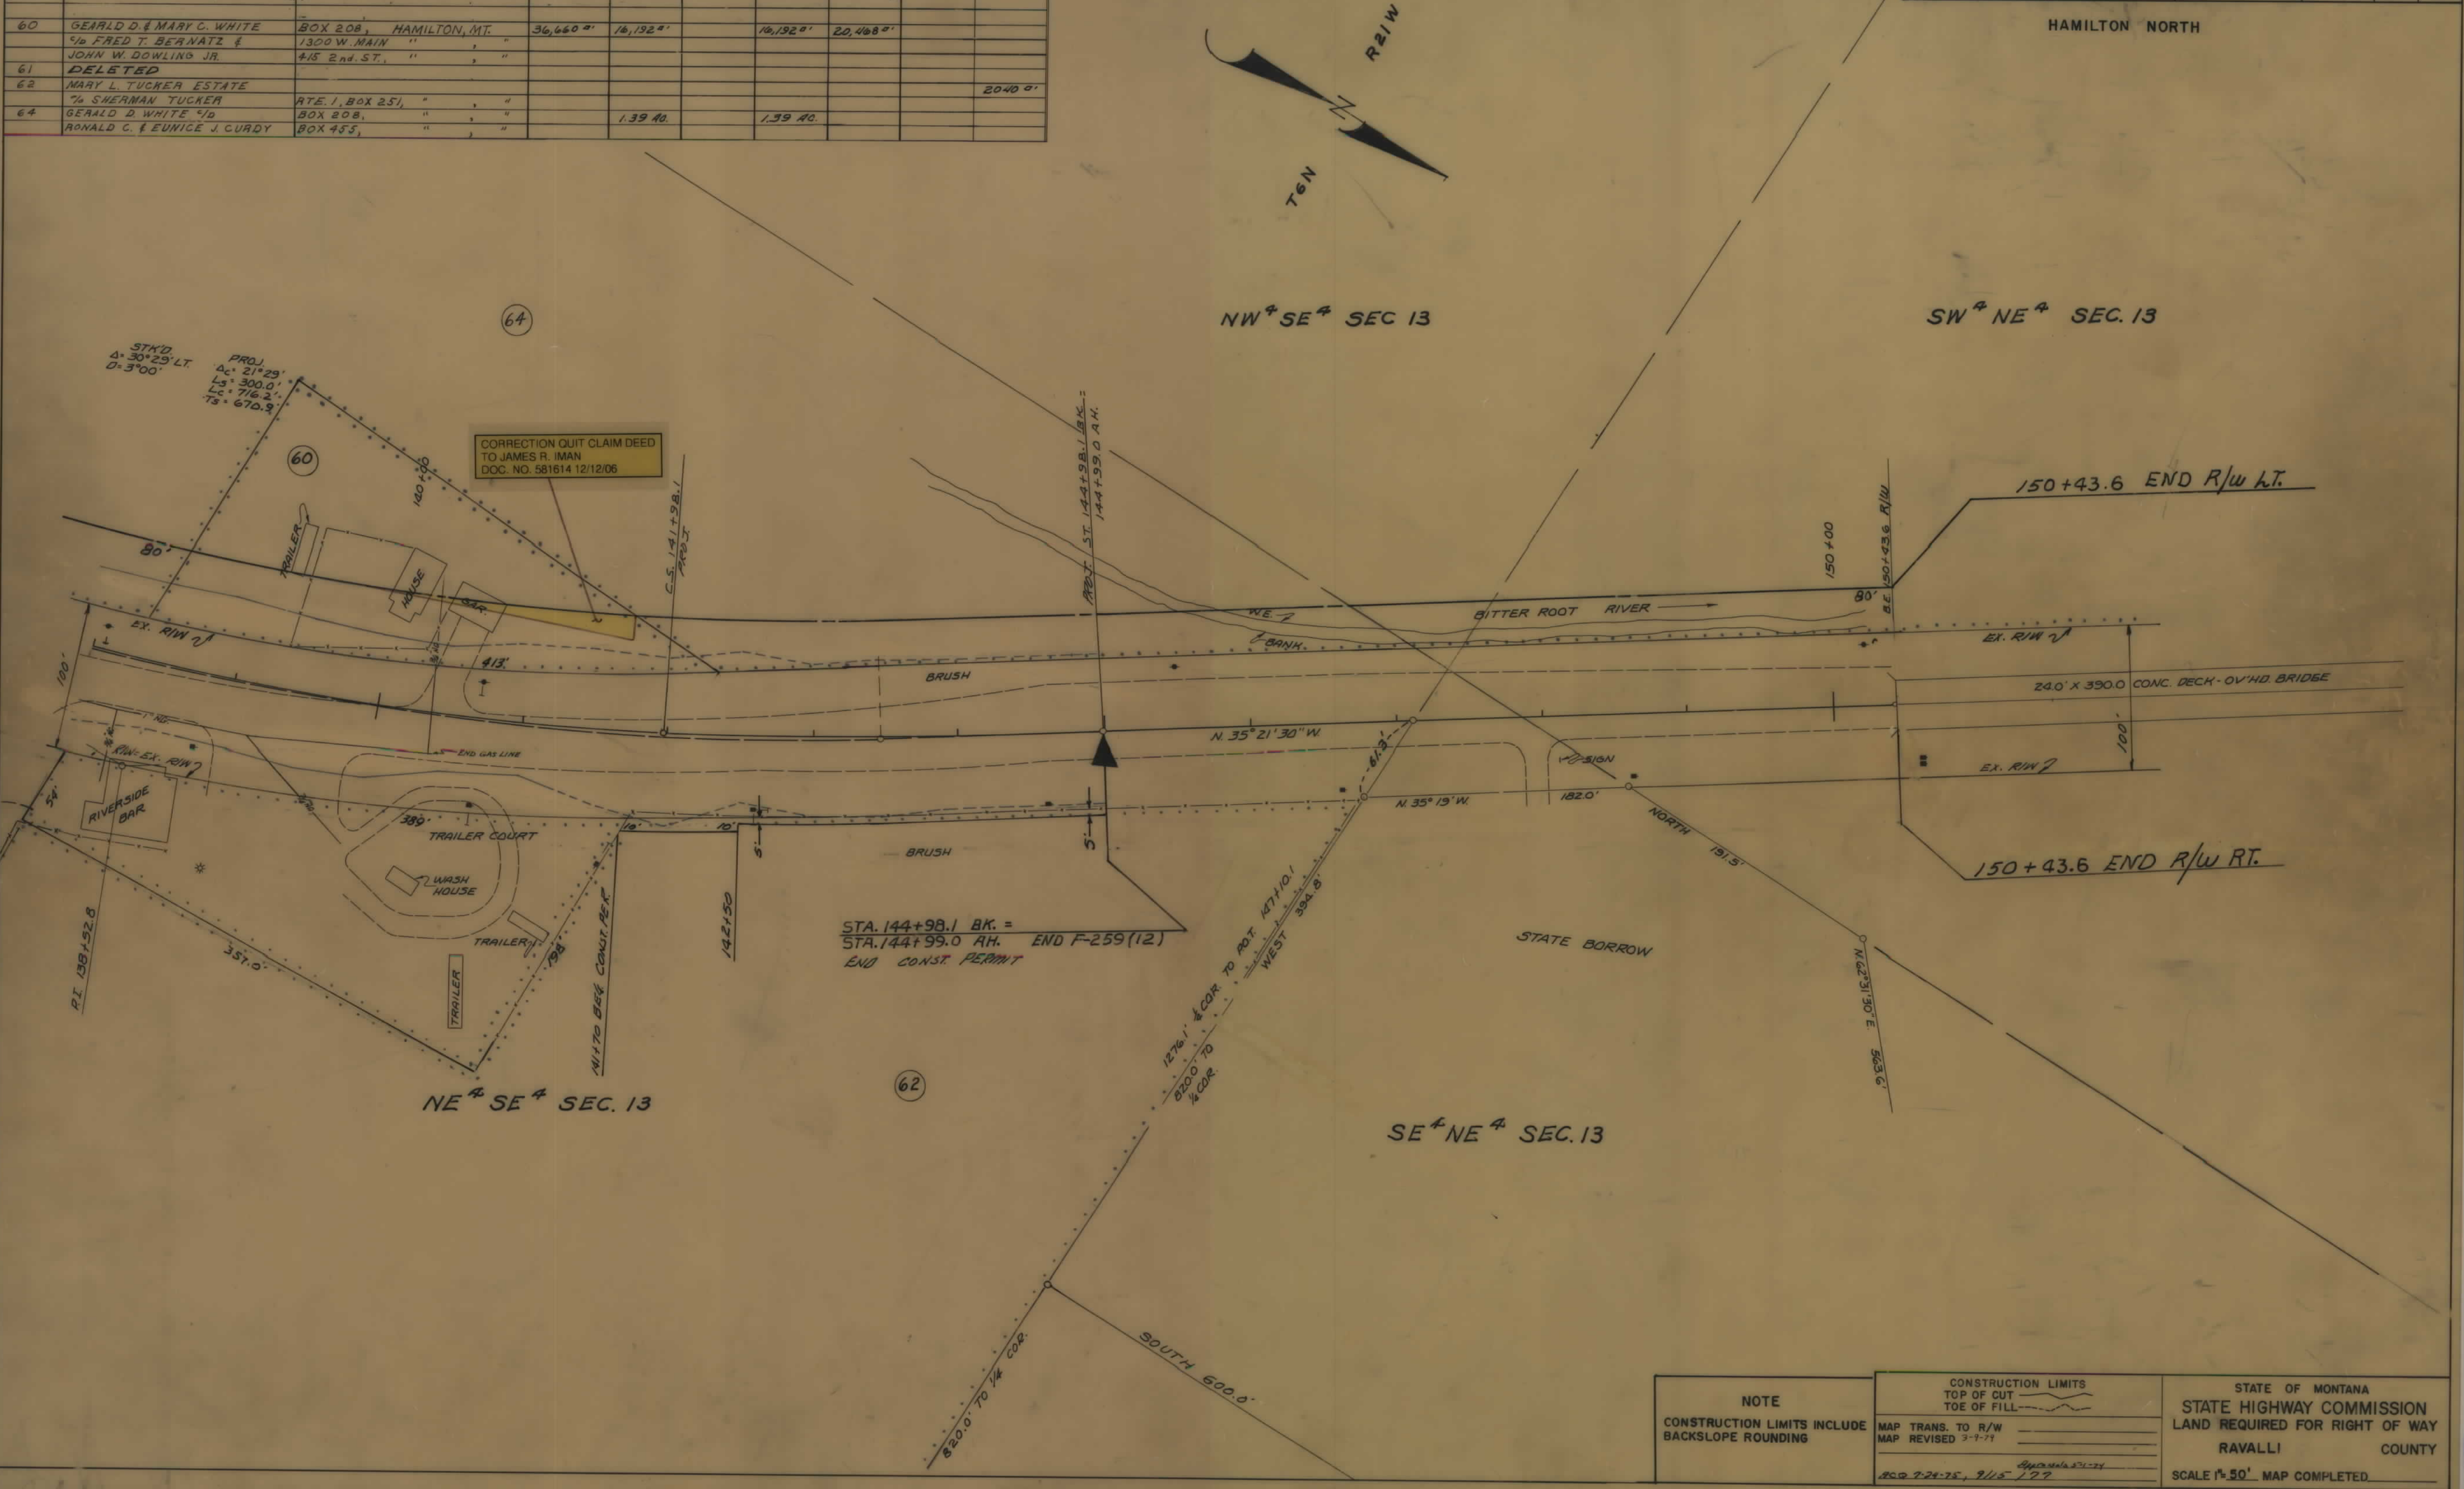

NOTE

CONSTRUCTION LIMITS INCLUDE BACKSLOPE ROUNDING

CONSTRUCTION LIMITS

TOP OF CUT

TOE OF FILL

MAP TRANS. TO R/W

MAP REVISED 3-9-79

SCALE 1"=50' MAP COMPLETED

STATE OF MONTANA

STATE HIGHWAY COMMISSION

LAND REQUIRED FOR RIGHT OF WAY

RAVALLI COUNTY