

PLANS
NOT
TO
SCALE

FED. ROAD DIST. NO.	STATE	FED. AID PROJ. NO.	R/W	POST. NO.	TOTAL LENGTH
1	MONT.	260(6)	1260(6)	1	8

Sta. 90+74.5 BEG. F-260(6) ±
 Sta. 90+00.0 BEG. FRP 260 (Orig.) =
 Sta. 90+00.0 BEG. FHP 13-3.

T29N-RIAW
 Unsurveyed

FLATHEAD NATIONAL FOREST

FLATHEAD NATIONAL FOREST

FLATHEAD NATIONAL FOREST

STATE OF MONTANA
 STATE HIGHWAY COMMISSION
 PLAT SHOWING LAND
 REQUIRED FOR RIGHT OF WAY
 FLATHEAD COUNTY

SCALE 1"=200' MAP COMPLETED July 1959


DESCRIPTIONS WRITTEN BY _____ DATE _____

DESCRIPTIONS CHECKED BY _____ DATE _____

APPROVED BY _____ PLANE DESK

APPROVED BY _____ R/W ENGINEER

FED. ROAD DIST. NO.	STATE	FED. AID PROJ. NO.	R/W	SHEET NO.	T. S.
1	MONT.	F 260(6)	1260(00)	1	

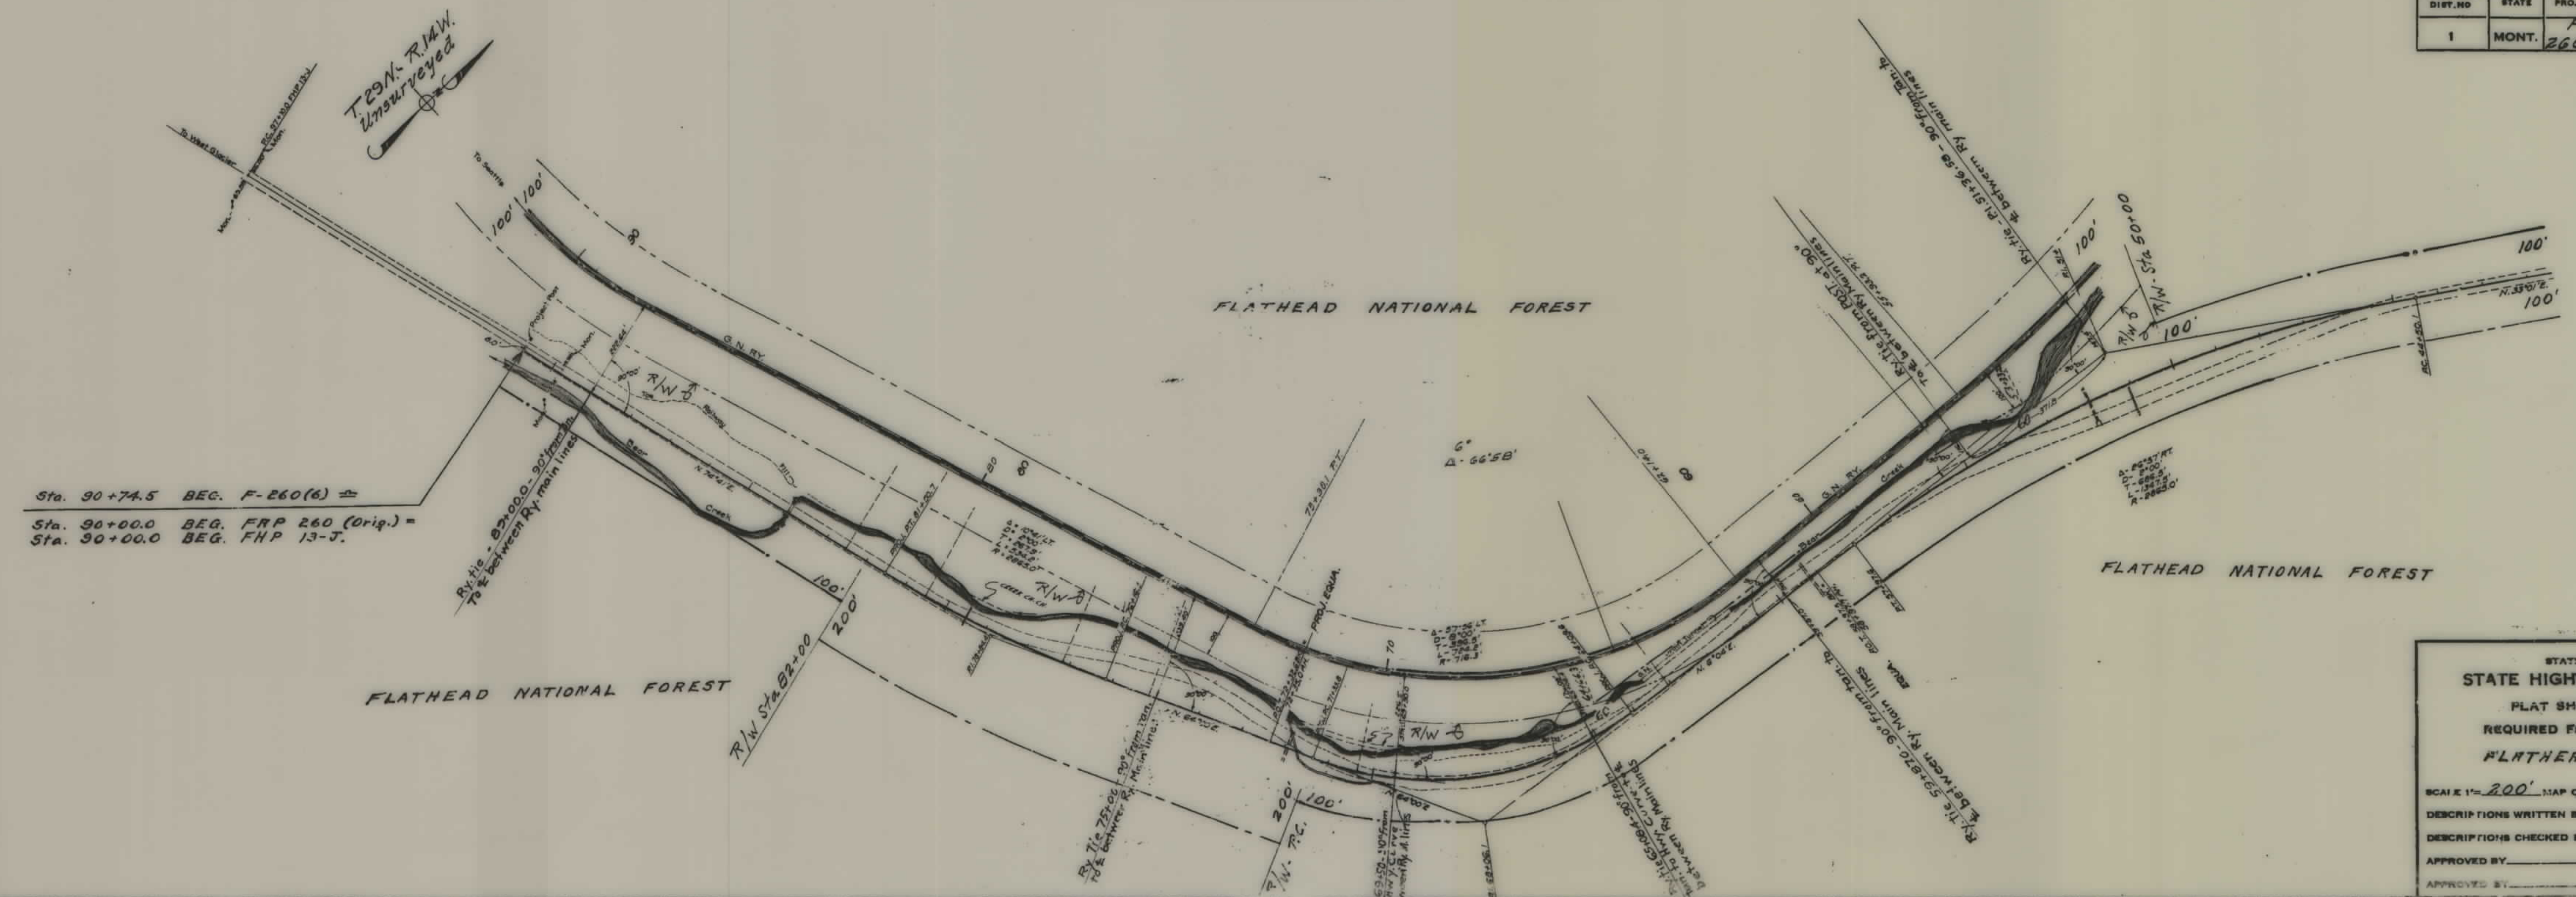

STATE OF MONTANA
STATE HIGHWAY COMMISSION
 PLAT SHOWING LAND
 REQUIRED FOR RIGHT OF WAY
 FLATHEAD COUNTY


SCALE 1"=200' MAP COMPLETED July 1950

DESCRIPTIONS WRITTEN BY _____ DATE _____

DESCRIPTIONS CHECKED BY _____ DATE _____

APPROVED BY _____ PLANS DEPT.

APPROVED BY _____ CIVIL ENGINEER

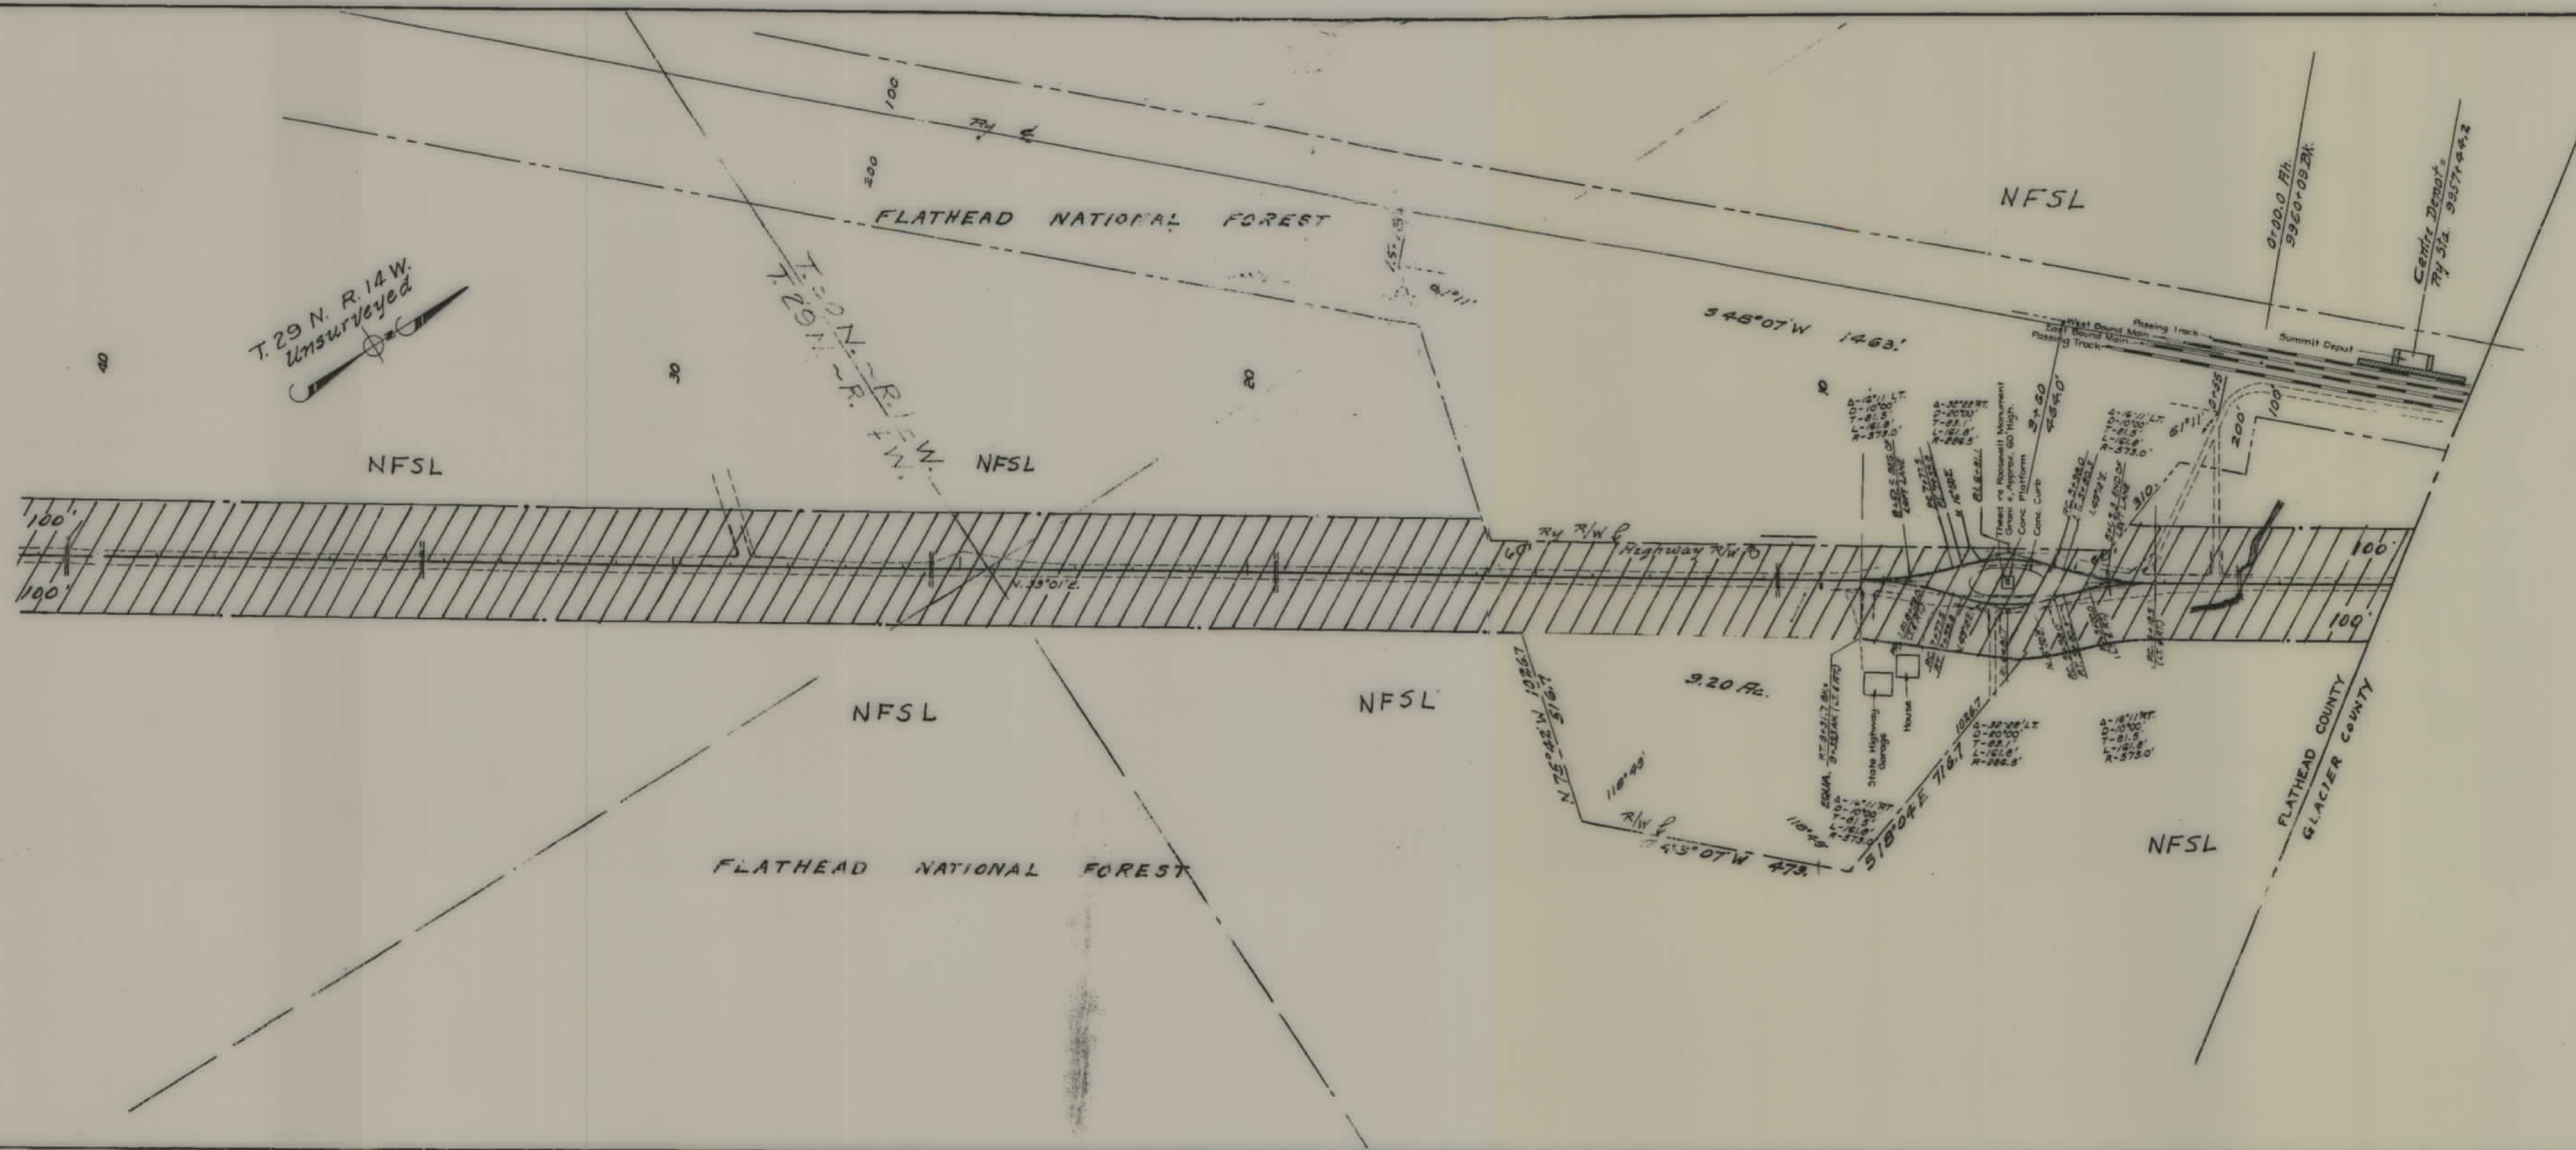

FED. ROAD DIST. NO.	STATE	FED. AID PROJ. NO.	R/W	SHEET NO.	TOTAL SHEETS
1	MONT.	260(6)	1260(00)	2	3

STATE OF MONTANA
STATE HIGHWAY COMMISSION
PLAT SHOWING LAND
REQUIRED FOR RIGHT OF WAY
FLATHEAD COUNTY


SCALE 1"=200' MAP COMPLETED JULY 1952

DESCRIPTIONS WRITTEN BY _____ DATE _____

DESCRIPTIONS CHECKED BY _____ DATE _____

APPROVED BY _____ PLANS _____

APPROVED BY _____ R/W _____

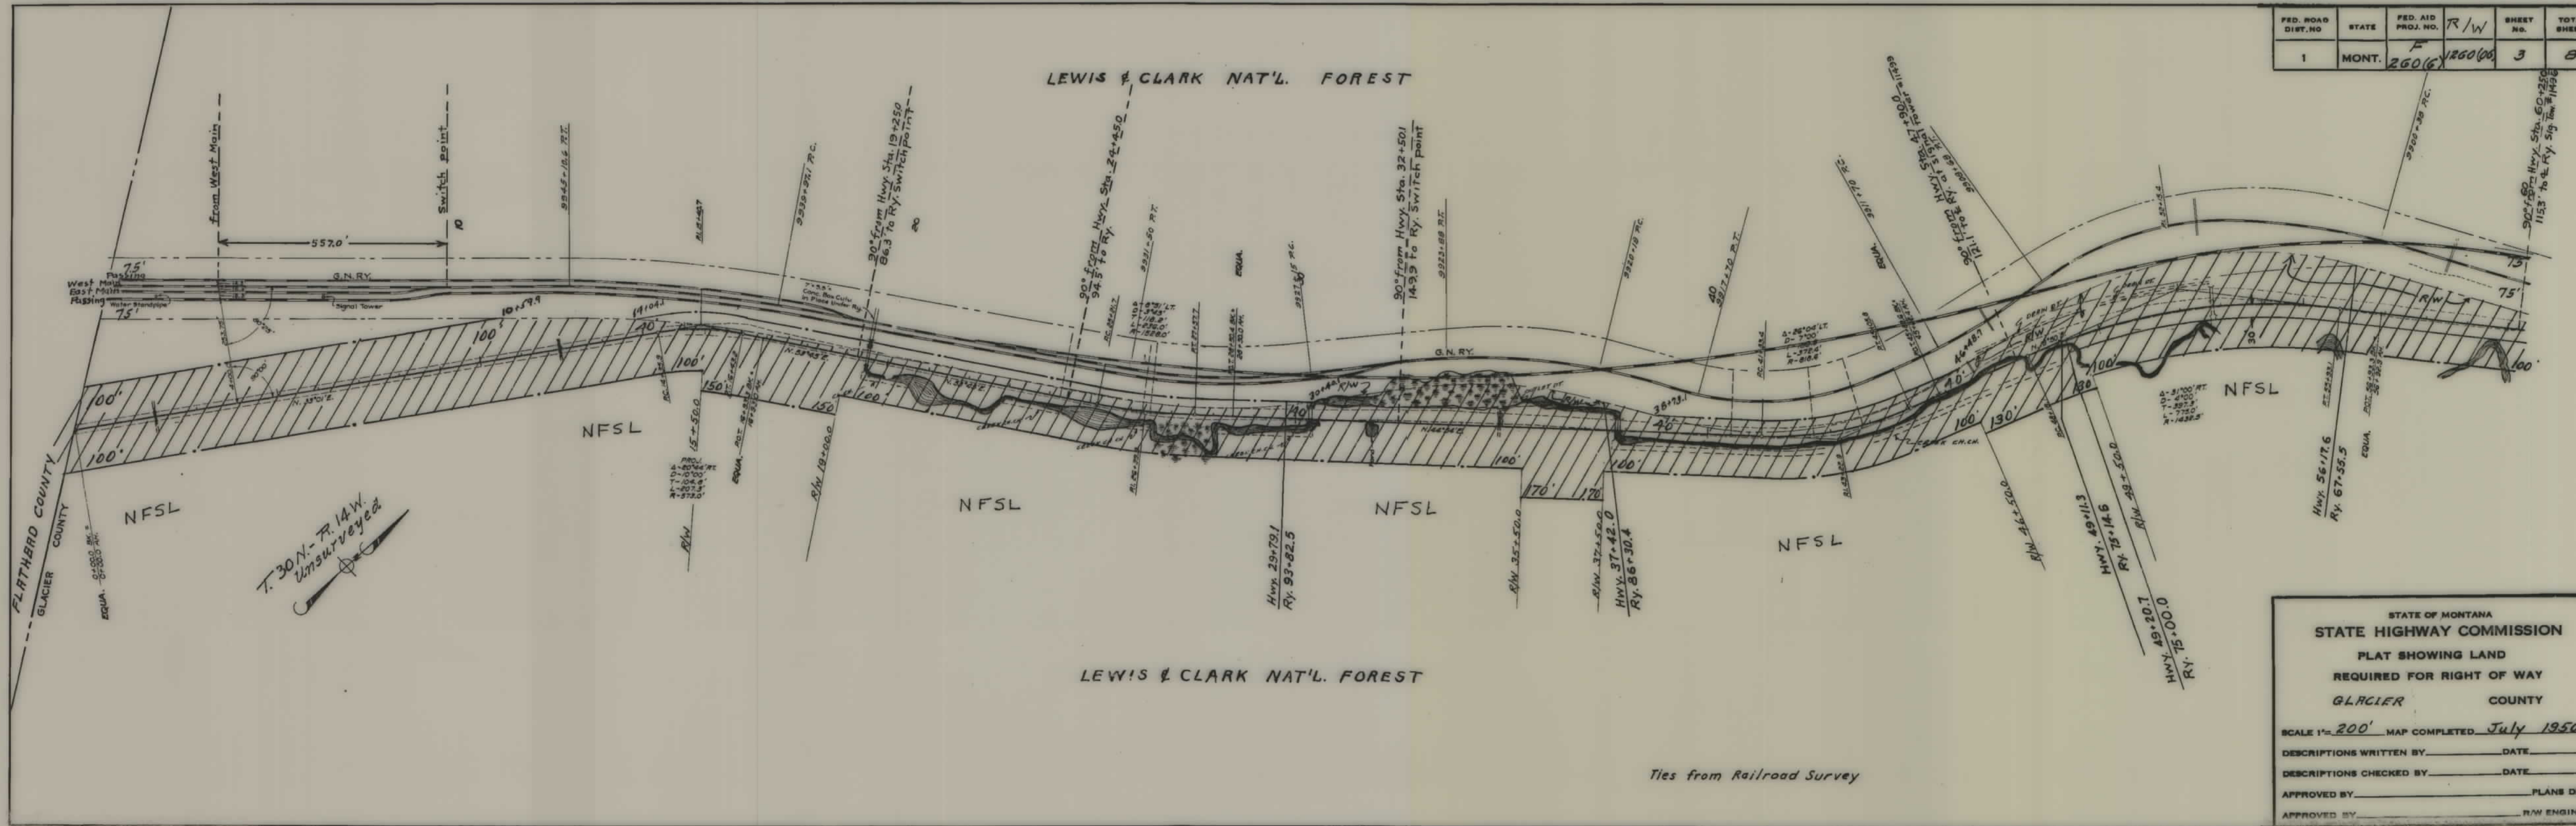

FED. ROAD DIST. NO.	STATE	FED. AID PROJ. NO.	R/W	SHEET NO.	TOTAL SHEETS
1	MONT.	260(6)	1260(00)	3	8

STATE OF MONTANA
STATE HIGHWAY COMMISSION
PLAT SHOWING LAND
REQUIRED FOR RIGHT OF WAY
GLACIER COUNTY

SCALE 1"=200' MAP COMPLETED July 1950.


DESCRIPTIONS WRITTEN BY _____ DATE _____

DESCRIPTIONS CHECKED BY _____ DATE _____

APPROVED BY _____ PLANS DEPT.

APPROVED BY _____ R/W ENGINEER

FED. ROAD DIST. NO.	STATE	FED. AID PROJ. NO.	R/W	SHEET NO.	TOTAL SHEETS
1	MONT.	F 260(6)	1860(6)	4	8

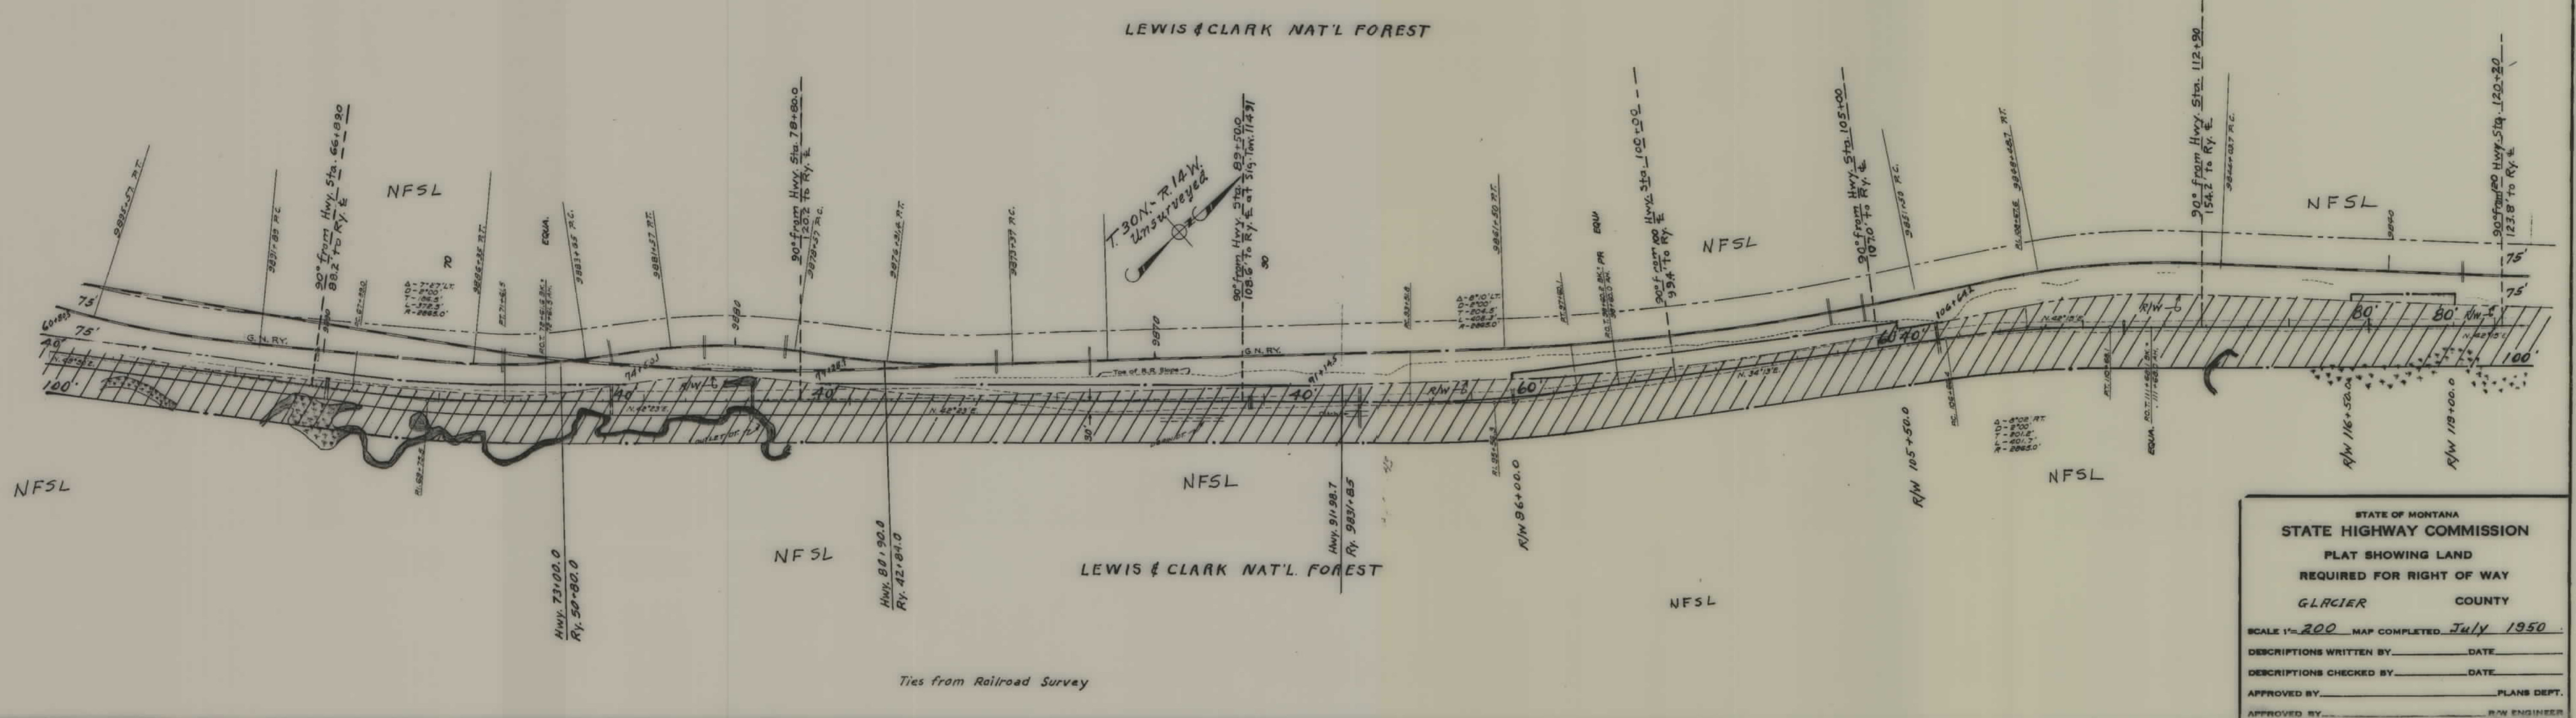

STATE OF MONTANA
STATE HIGHWAY COMMISSION
 PLAT SHOWING LAND
 REQUIRED FOR RIGHT OF WAY
 GLACIER COUNTY

SCALE 1"=200 MAP COMPLETED July 1950


DESCRIPTIONS WRITTEN BY _____ DATE _____

DESCRIPTIONS CHECKED BY _____ DATE _____

APPROVED BY _____ PLANS DEPT.

APPROVED BY _____ R/W ENGINEER


FED. ROAD DIST. NO.	STATE	FED. AID PROJ. NO.	R/W	SHEET No.	TOTAL SHEETS
	MONT.	F 260(6)	126006	7	8

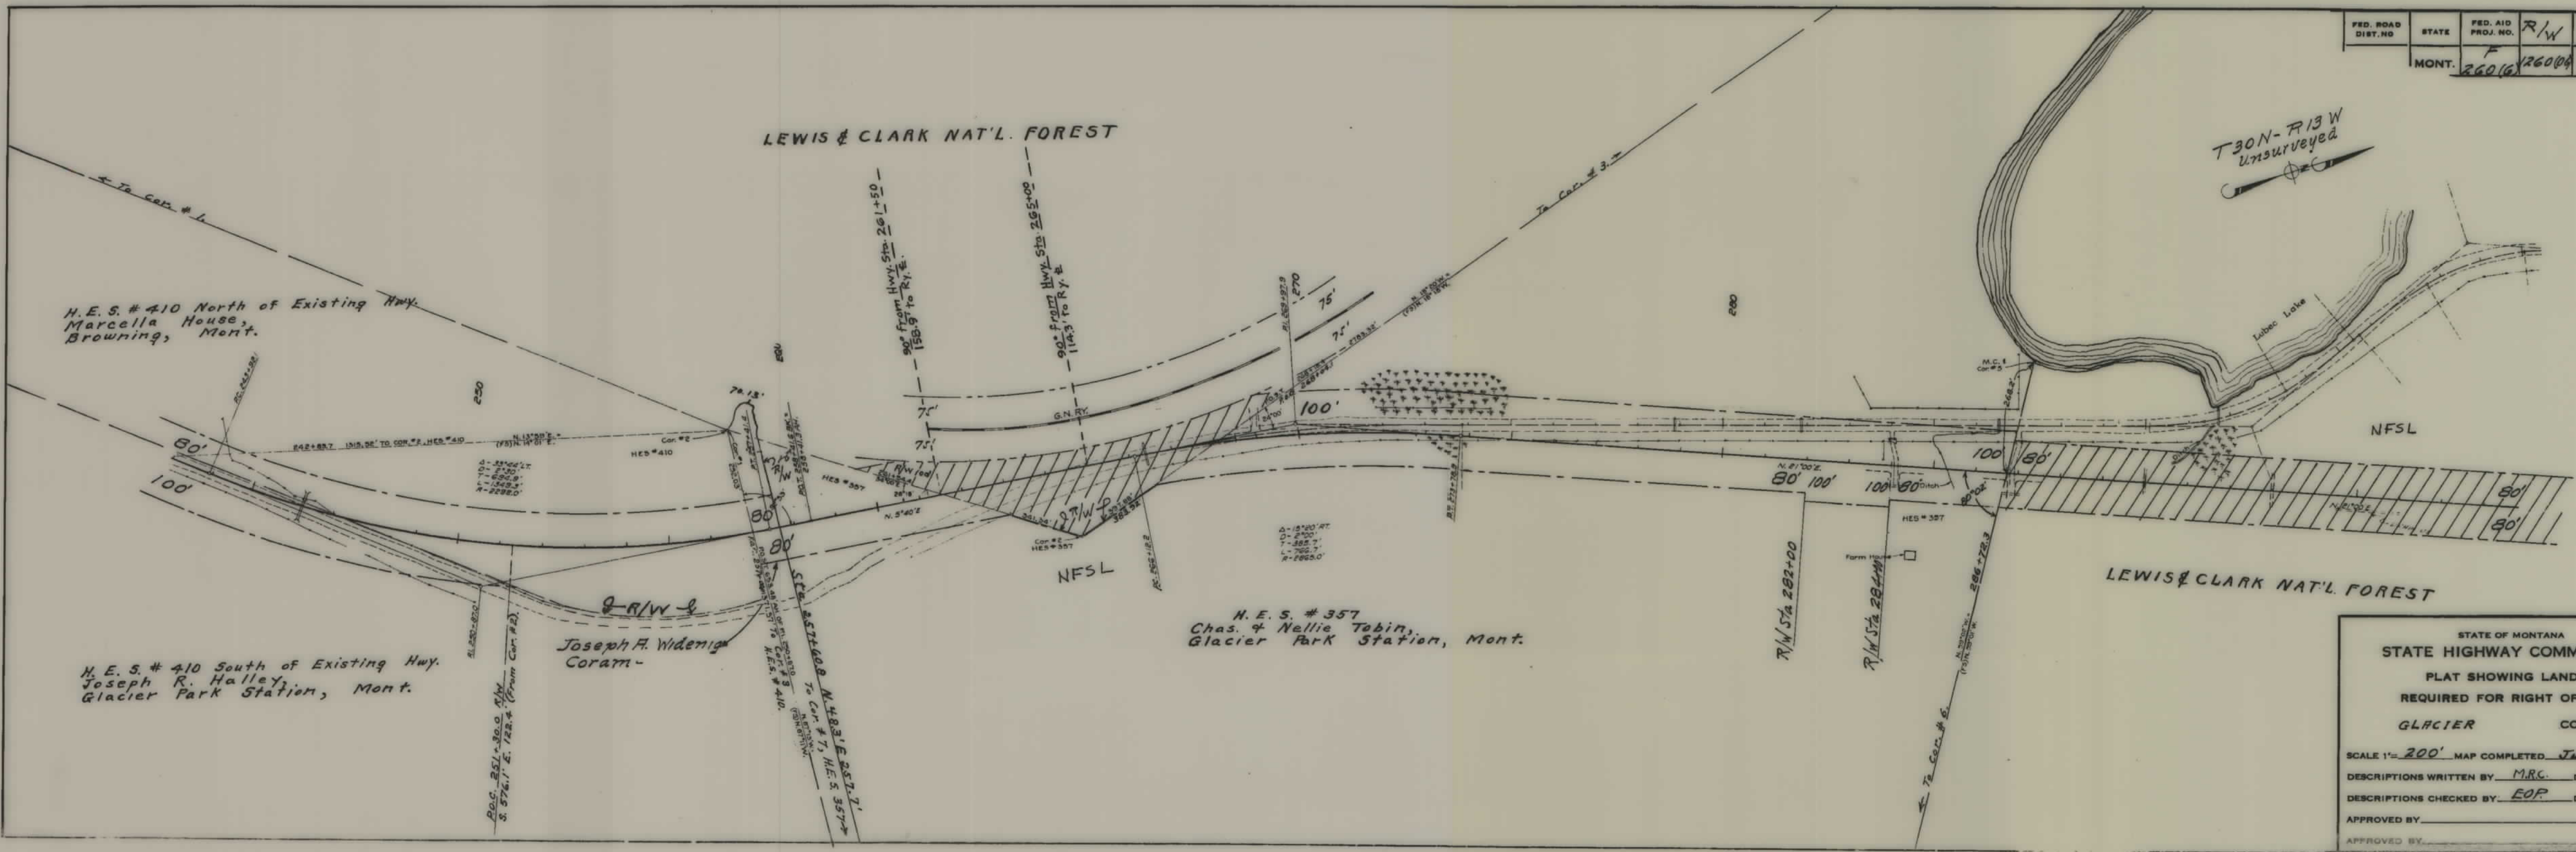

STATE OF MONTANA
STATE HIGHWAY COMMISSION
PLAT SHOWING LAND
REQUIRED FOR RIGHT OF WAY
GLACIER COUNTY

SCALE 1"=200' MAP COMPLETED July 1950
DESCRIPTIONS WRITTEN BY M.R.C. DATE 8-9-50
DESCRIPTIONS CHECKED BY E.O.P. DATE 8-11-50
APPROVED BY _____ PLANS DEPT.
APPROVED BY _____ R/W ENGINEER

FED. ROAD DIST. NO.	STATE	FED. AID PROJ. NO.	R/W	SHEET NO.	TOTAL SHEETS
1	MONT.	F 260(6)	1260(6)	8	8

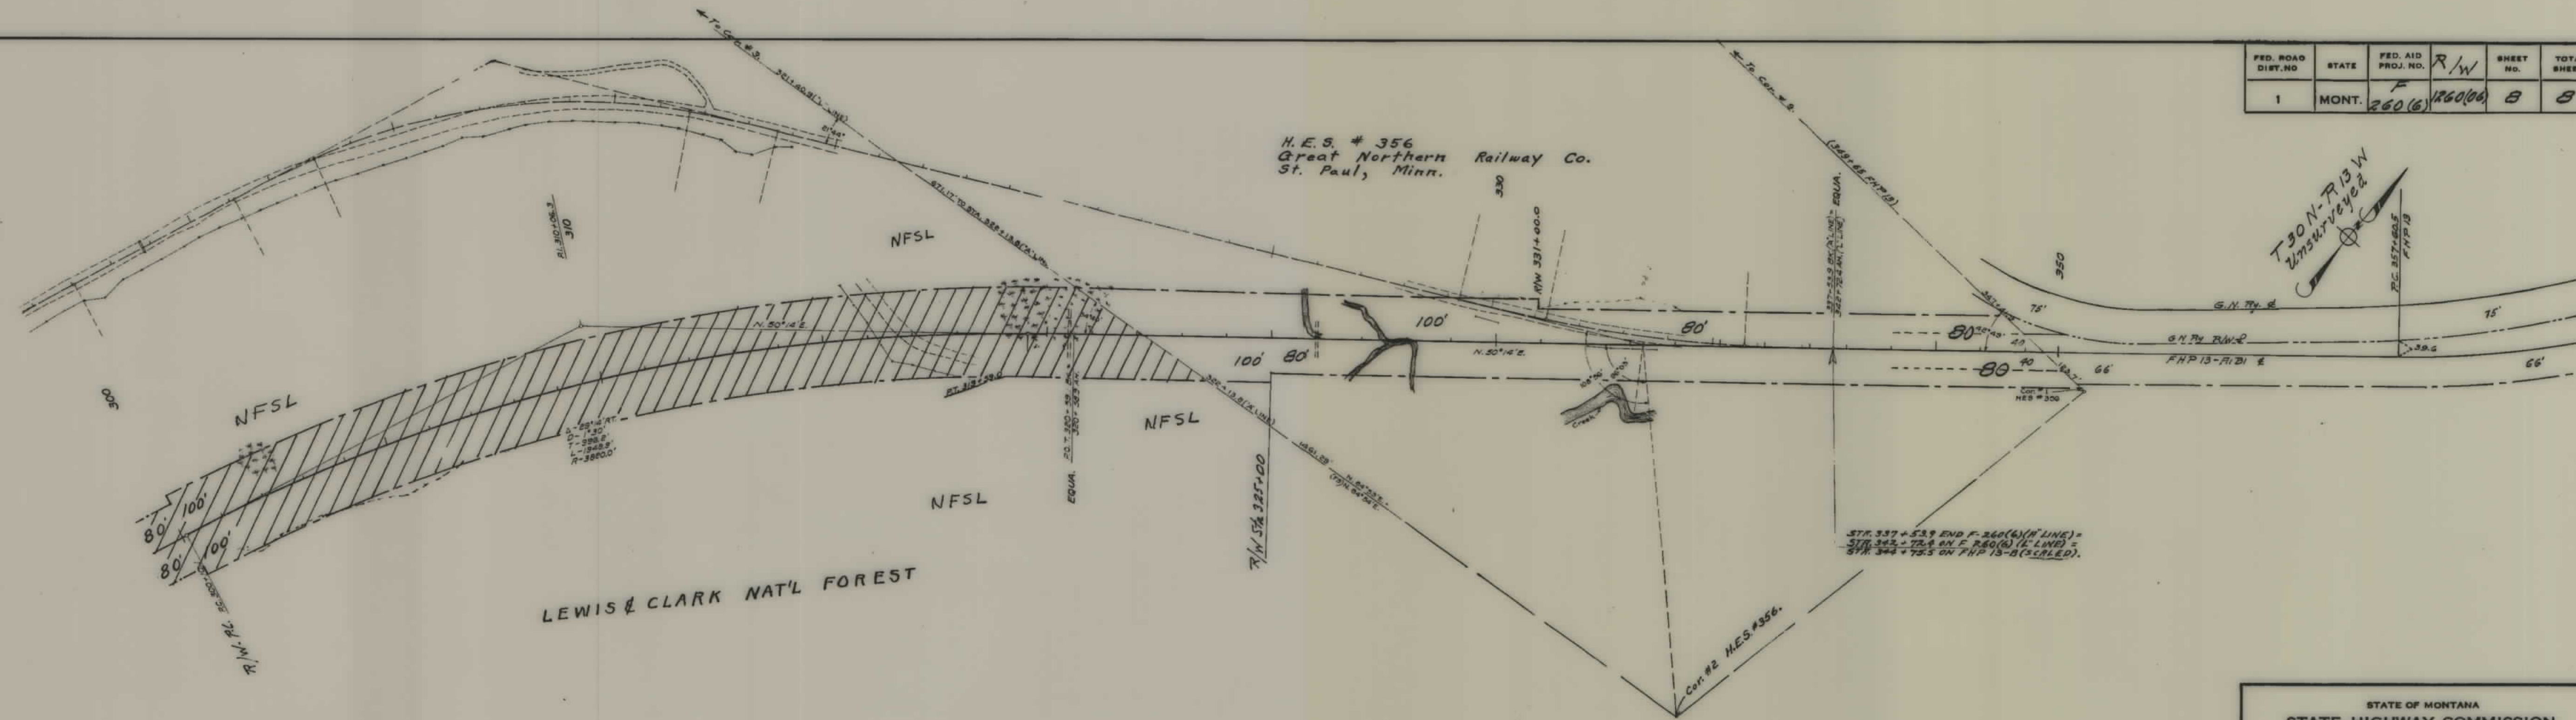

STATE OF MONTANA
STATE HIGHWAY COMMISSION
PLAT SHOWING LAND
REQUIRED FOR RIGHT OF WAY
GLACIER COUNTY

SCALE 1" = 200' MAP COMPLETED July 1950.

DESCRIPTIONS WRITTEN BY MRC DATE 8-9-50

DESCRIPTIONS CHECKED BY EOP DATE 8-11-50

APPROVED BY _____ PLANS DEPT.

APPROVED BY _____ R/W ENGINEER