


PLANS

NOT

TO

SCALE


FED. ROAD DIST. NO.	STATE	FED. AID PROJECT NUMBERS		STATE NO.	SHEET NO.	TOTAL SHEETS
		CONST. NO.	R/W NO.			
8	MONT.	FHP-13-3(1)	F-260-(8)	1260-08	7	8

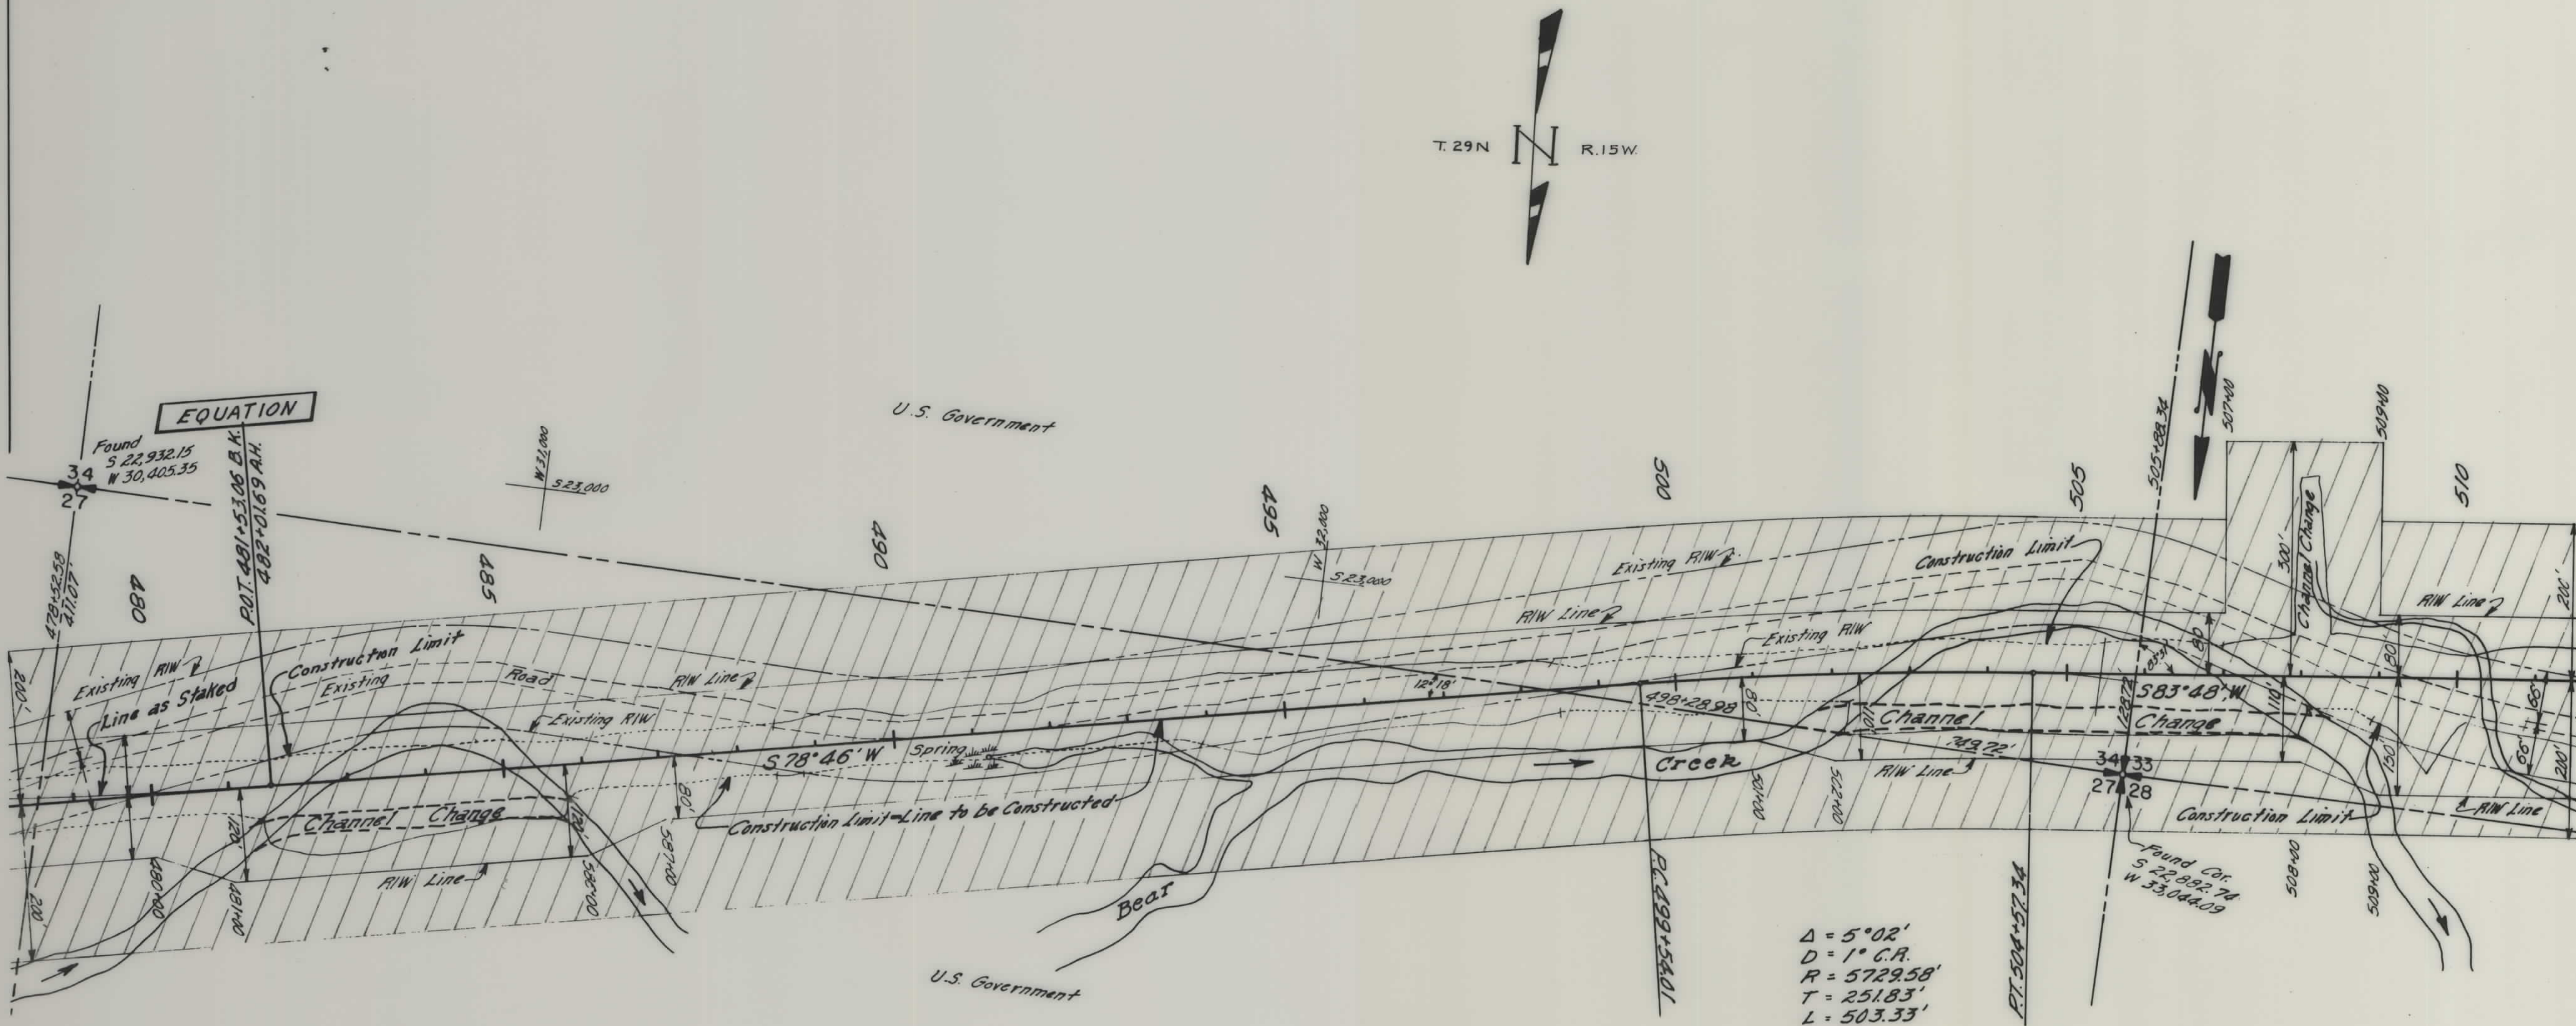

MAPS MADE _____
 MAPS REVISED _____
 MAPS TO BUR. PUB. ROADS _____
 MAPS COMPLETED _____

STATE OF MONTANA
 STATE HIGHWAY COMMISSION
 LAND REQUIRED FOR RIGHT OF WAY
 FLATHEAD COUNTY
 SCALE 1" = 100' MAP APPROVED BY _____

FED. ROAD DIST. NO.	STATE	FED. AID PROJECT NUMBERS		STATE NO.	SHEET NO.	TOTAL SHEETS
		CONST. NO.	R/W NO.			
8	MONT.	F.H.P. -13-3(1)	F-260 (8)	1260-08	8	8

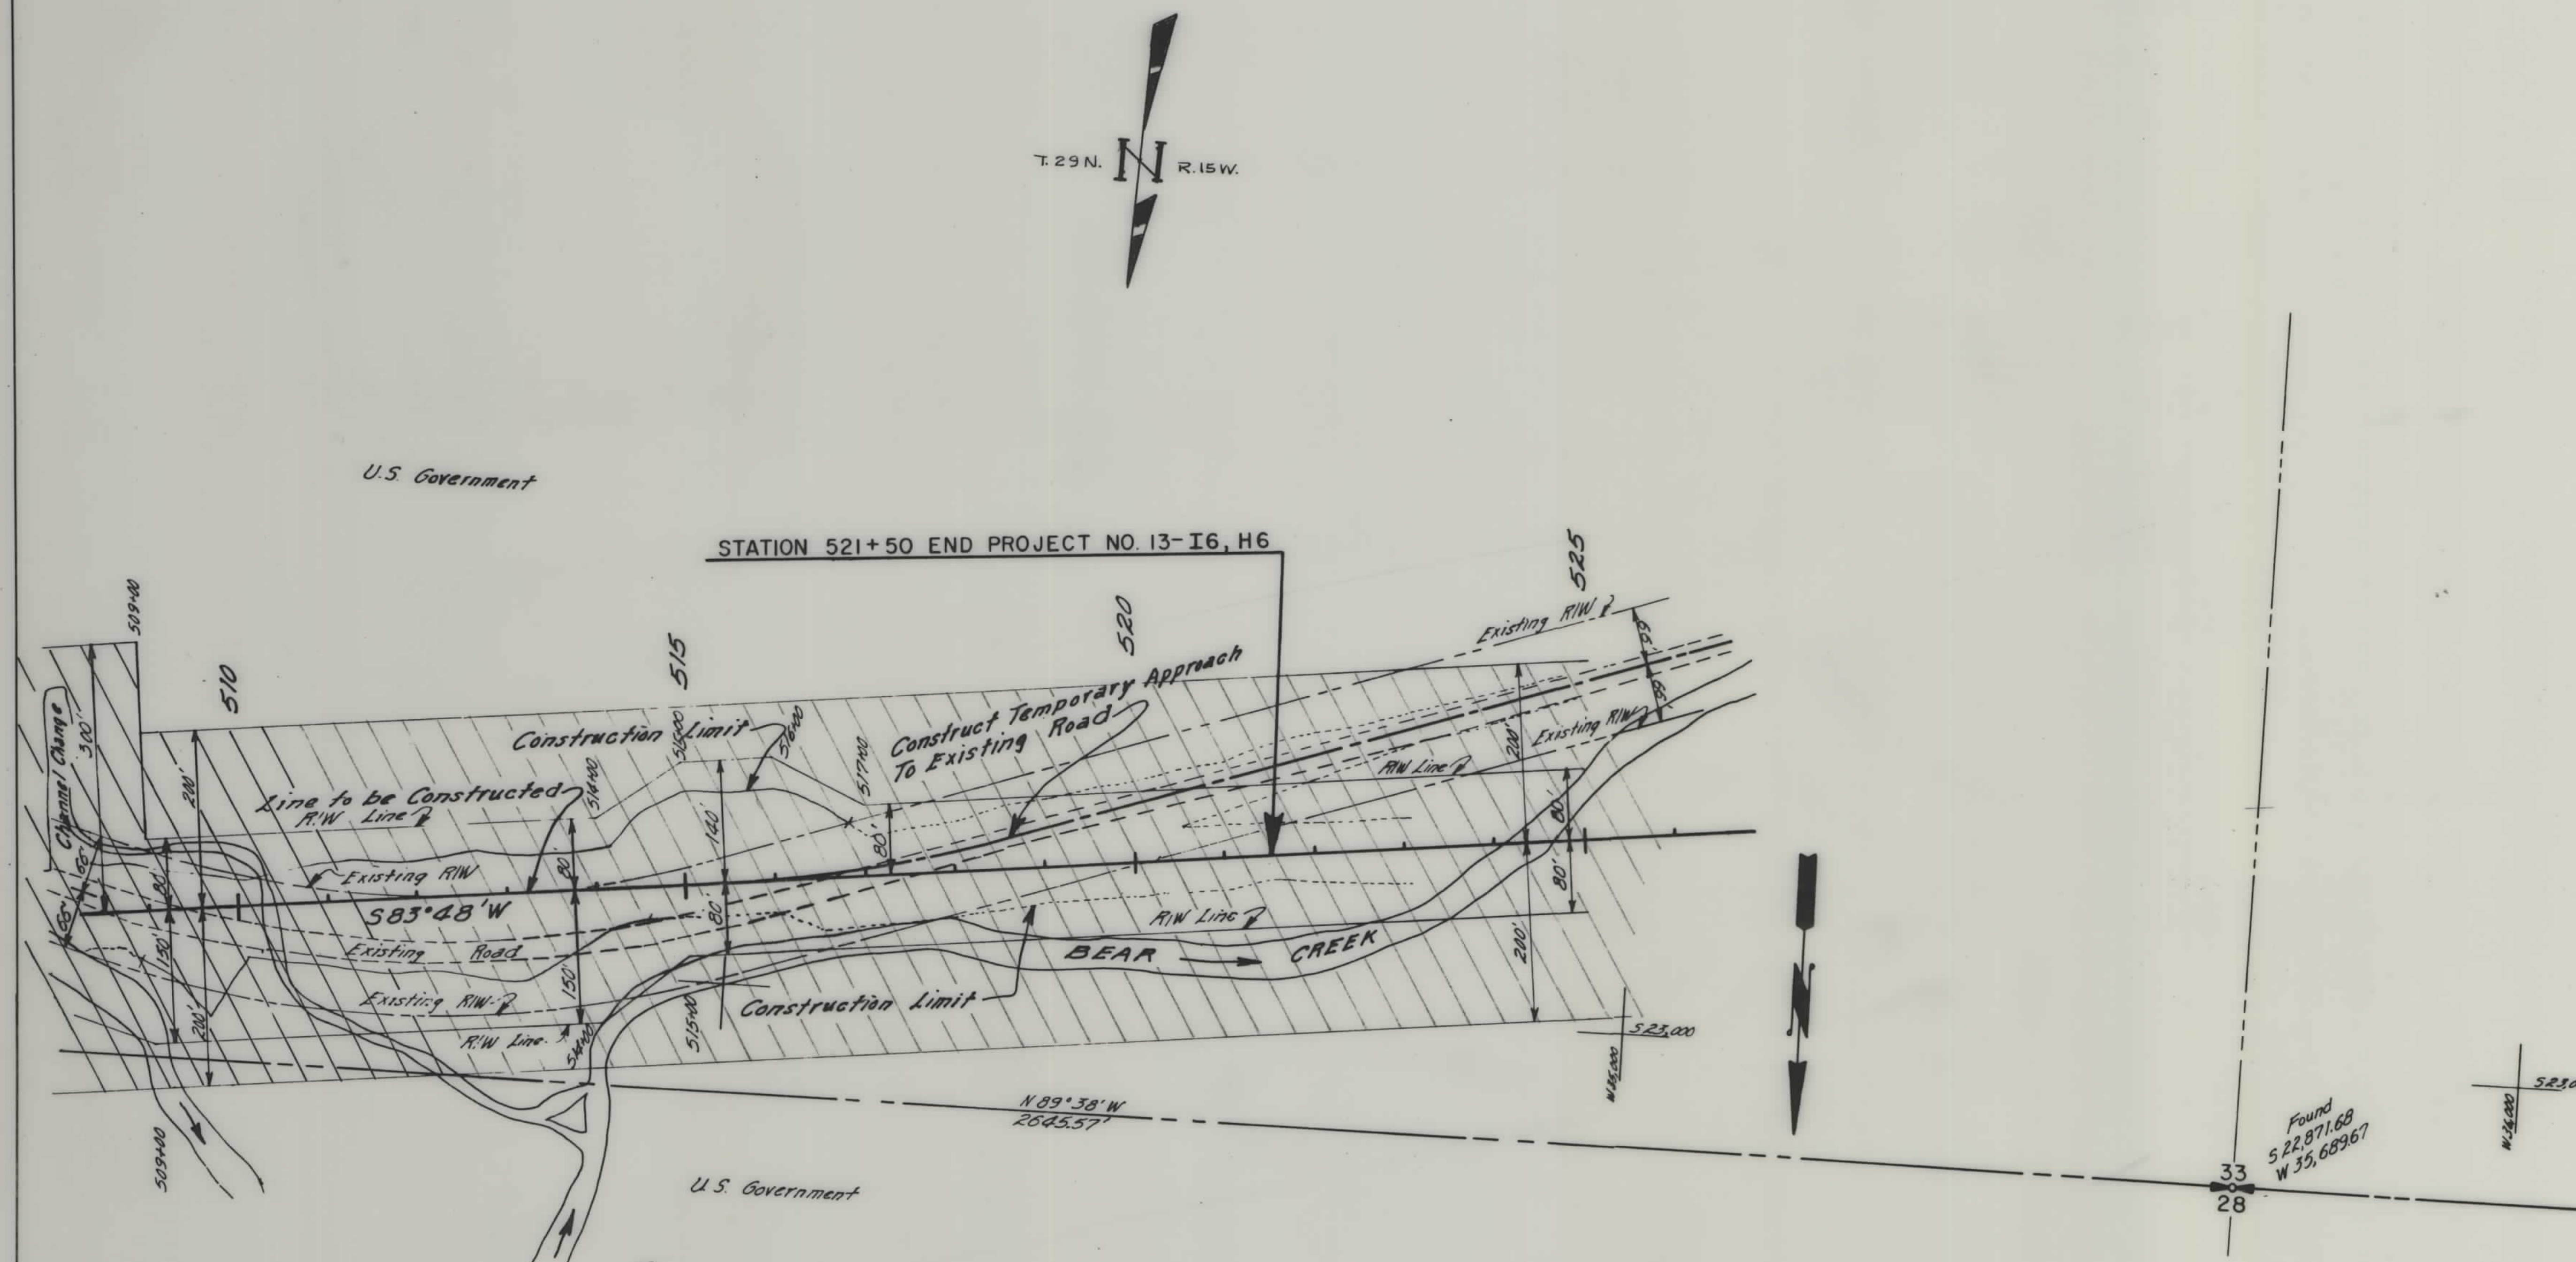

MAPS MADE 7-19-60
 MAPS REVISED
 MAPS TO BUR. PUB. ROADS
 MAPS COMPLETED

STATE OF MONTANA
 STATE HIGHWAY COMMISSION
 LAND REQUIRED FOR RIGHT OF WAY
 FLATHEAD COUNTY
 SCALE 1" = 100' MAP APPROVED BY