


PLANS  
NOT  
TO  
SCALE


FED. ROAD DIST. NO.	STATE	PROJ. NO.	FISCAL YEAR	SHEET NO.	TOT. SHEETS
1	MONT.	N.R.S. 295 N.P.H. 252E		1	5

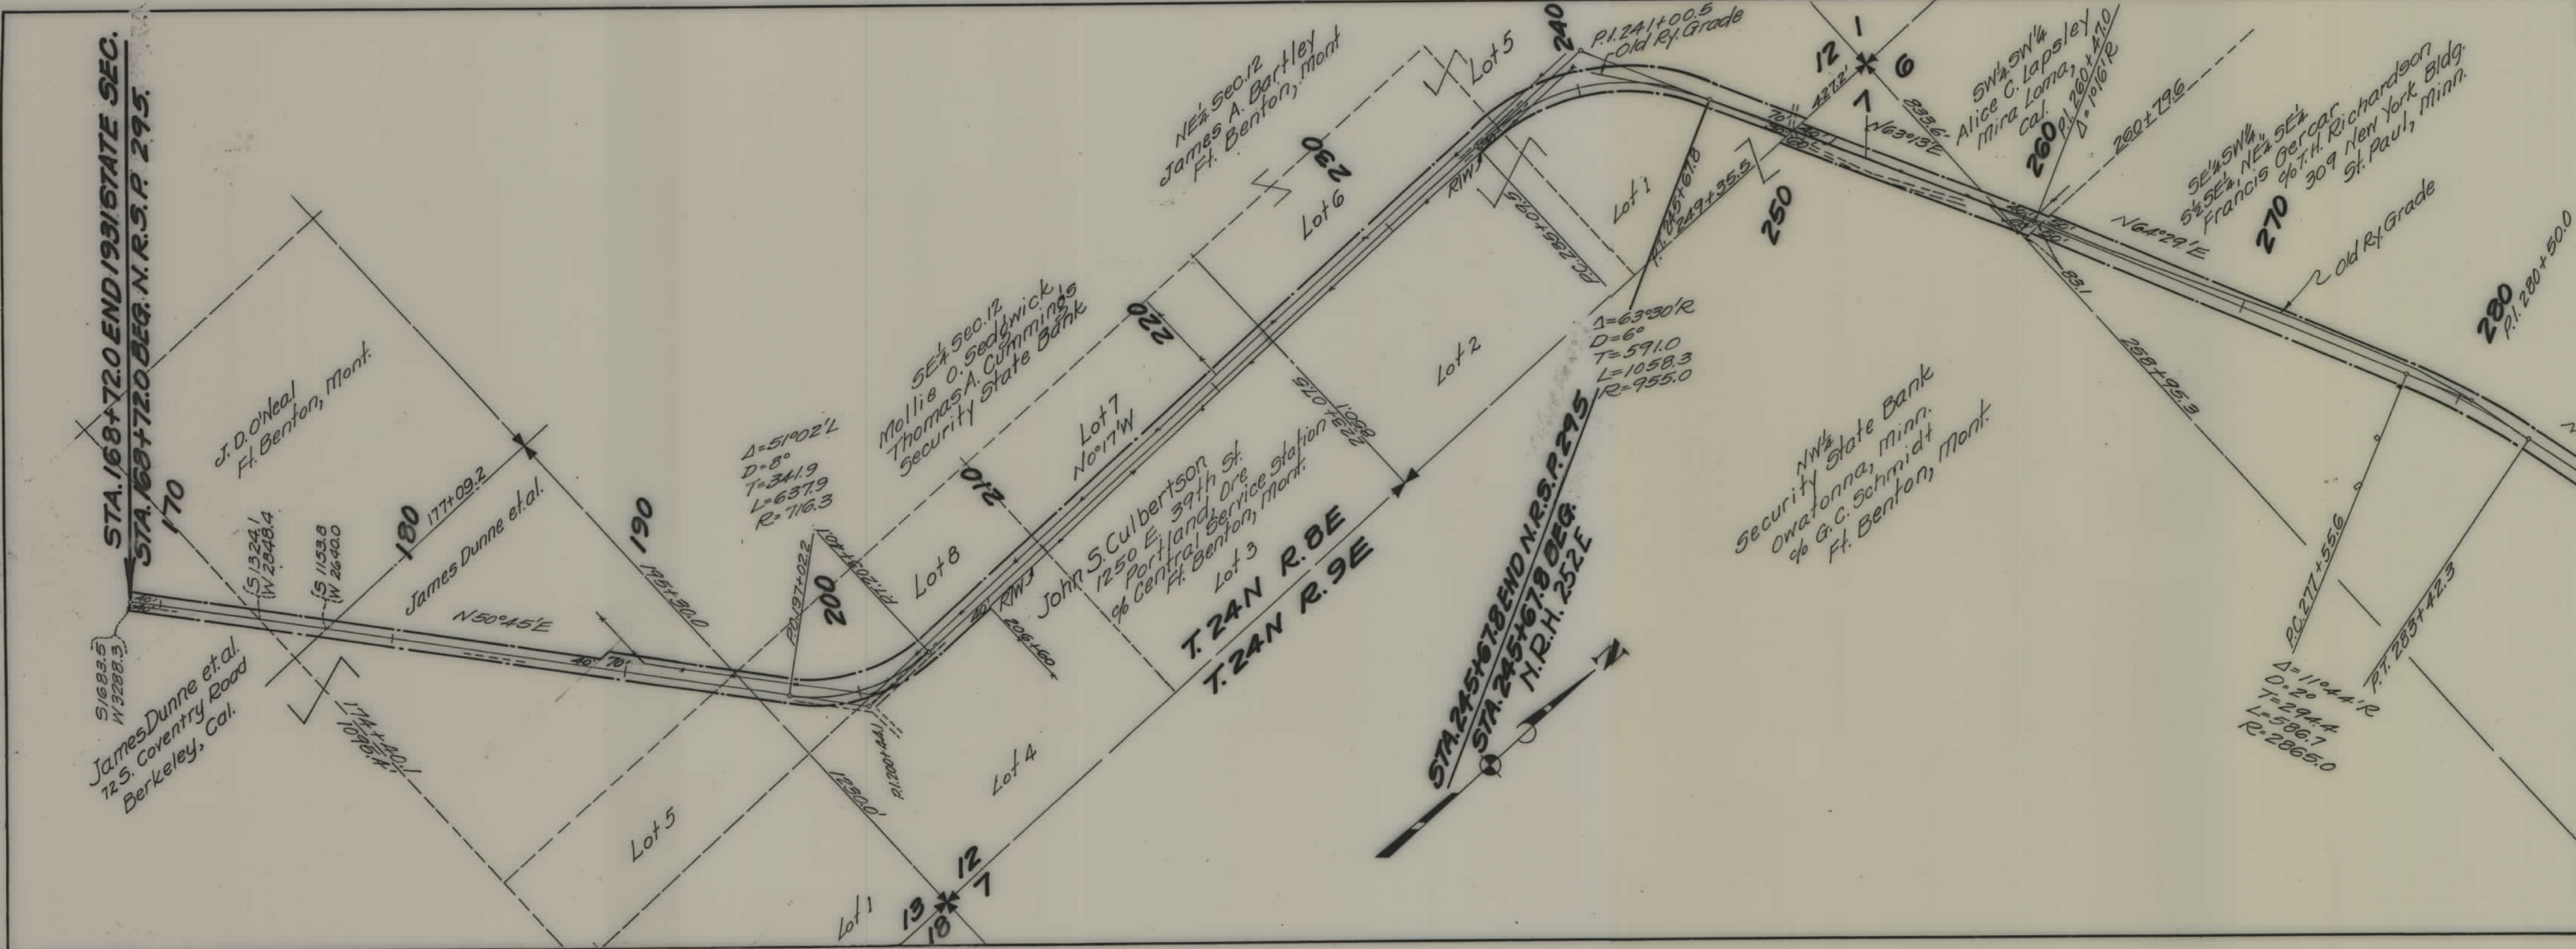

STATE OF MONTANA  
 STATE HIGHWAY COMMISSION  
 PLAT SHOWING LAND  
 REQUIRED FOR RIGHT OF WAY  
 CHOUTEAU COUNTY

SCALE 1" = 400' MAP COMPLETED 7/27/33  
 DESCRIPTIONS WRITTEN BY E.O.P. DATE 7/27/33  
 DESCRIPTIONS CHECKED BY T.O.C. DATE 7/31/33  
 APPROVED BY \_\_\_\_\_ PLANS DEI  
 APPROVED BY \_\_\_\_\_ R/W ENGINE

FED. ROAD DIST. NO.	STATE	N.R.N. PROJ. NO.	FISCAL YEAR	SHEET NO.	TOT. SHEET
1	MONT.	252 E		2	5

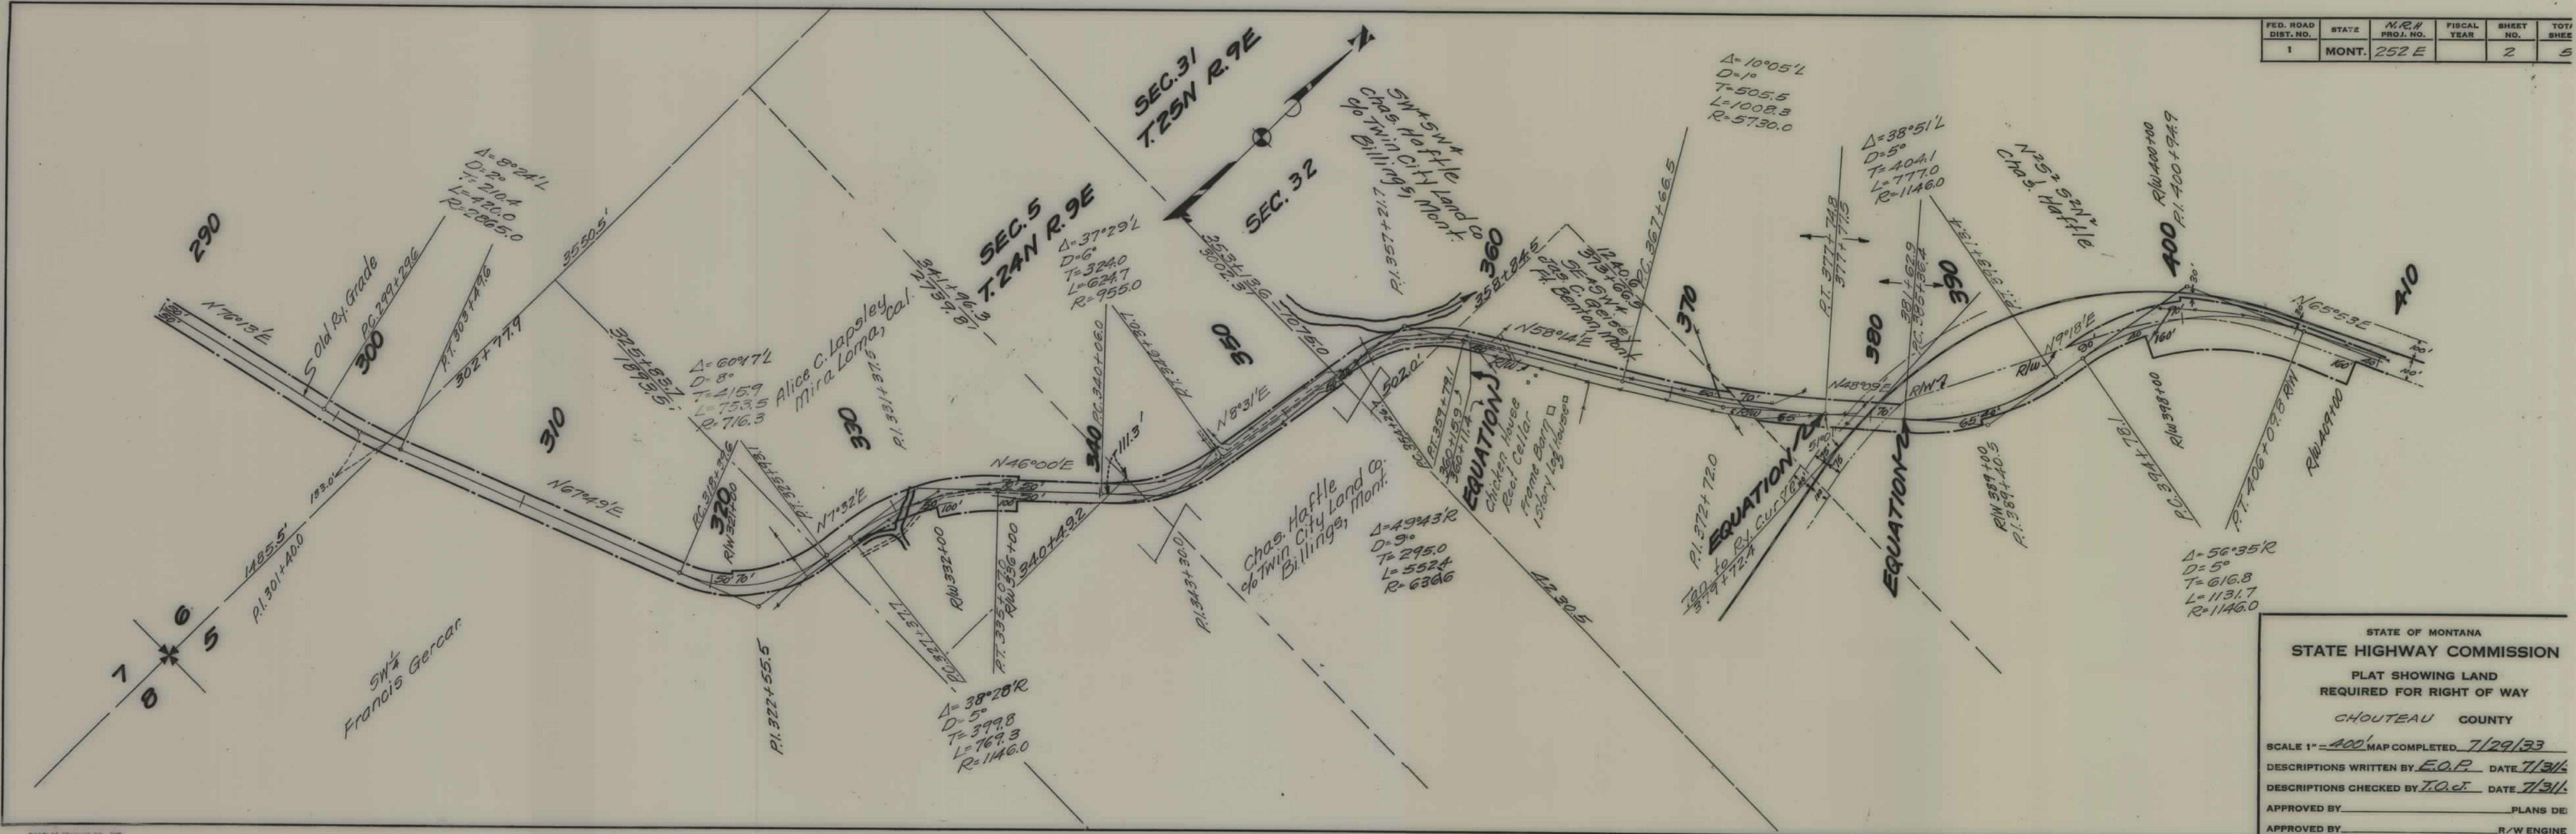


STATE OF MONTANA  
**STATE HIGHWAY COMMISSION**  
 PLAT SHOWING LAND  
 REQUIRED FOR RIGHT OF WAY  
 CHOUTEAU COUNTY

SCALE 1" = 400' MAP COMPLETED 7/29/33  
 DESCRIPTIONS WRITTEN BY E.O.P. DATE 7/31/33  
 DESCRIPTIONS CHECKED BY T.O.C. DATE 7/31/33

APPROVED BY \_\_\_\_\_ PLANS DE  
 APPROVED BY \_\_\_\_\_ R/W ENGINE

FED. ROAD DIST. NO.	STATE	N.R.M. PROJ. NO.	FISCAL YEAR	SHEET NO.	TOT SHEET
1	MONT.	252 E		3	5

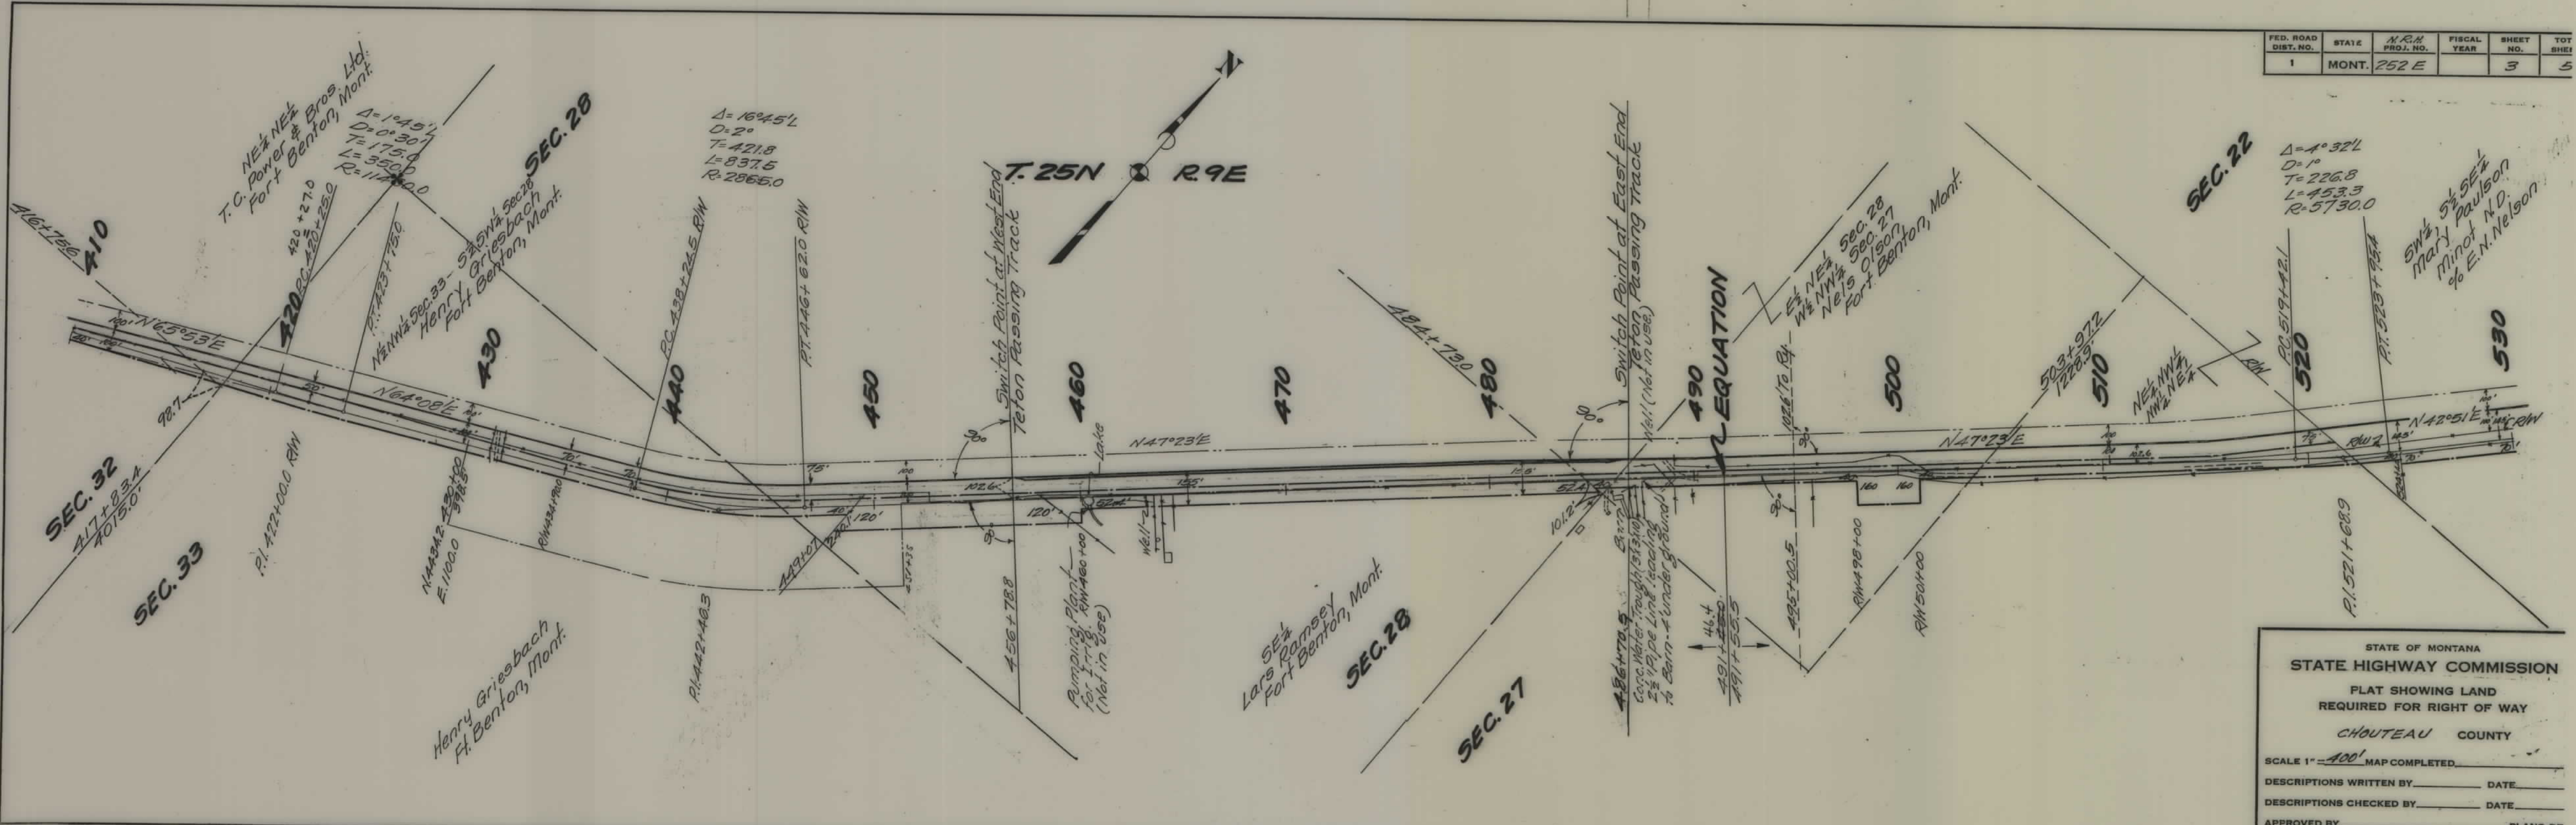

STATE OF MONTANA  
 STATE HIGHWAY COMMISSION  
 PLAT SHOWING LAND  
 REQUIRED FOR RIGHT OF WAY  
 CHOUTEAU COUNTY

SCALE 1" = 400' MAP COMPLETED \_\_\_\_\_

DESCRIPTIONS WRITTEN BY \_\_\_\_\_ DATE \_\_\_\_\_

DESCRIPTIONS CHECKED BY \_\_\_\_\_ DATE \_\_\_\_\_

APPROVED BY \_\_\_\_\_ PLANS DE \_\_\_\_\_

APPROVED BY \_\_\_\_\_ R/W ENGINE \_\_\_\_\_



