


PLANS
NOT
TO
SCALE

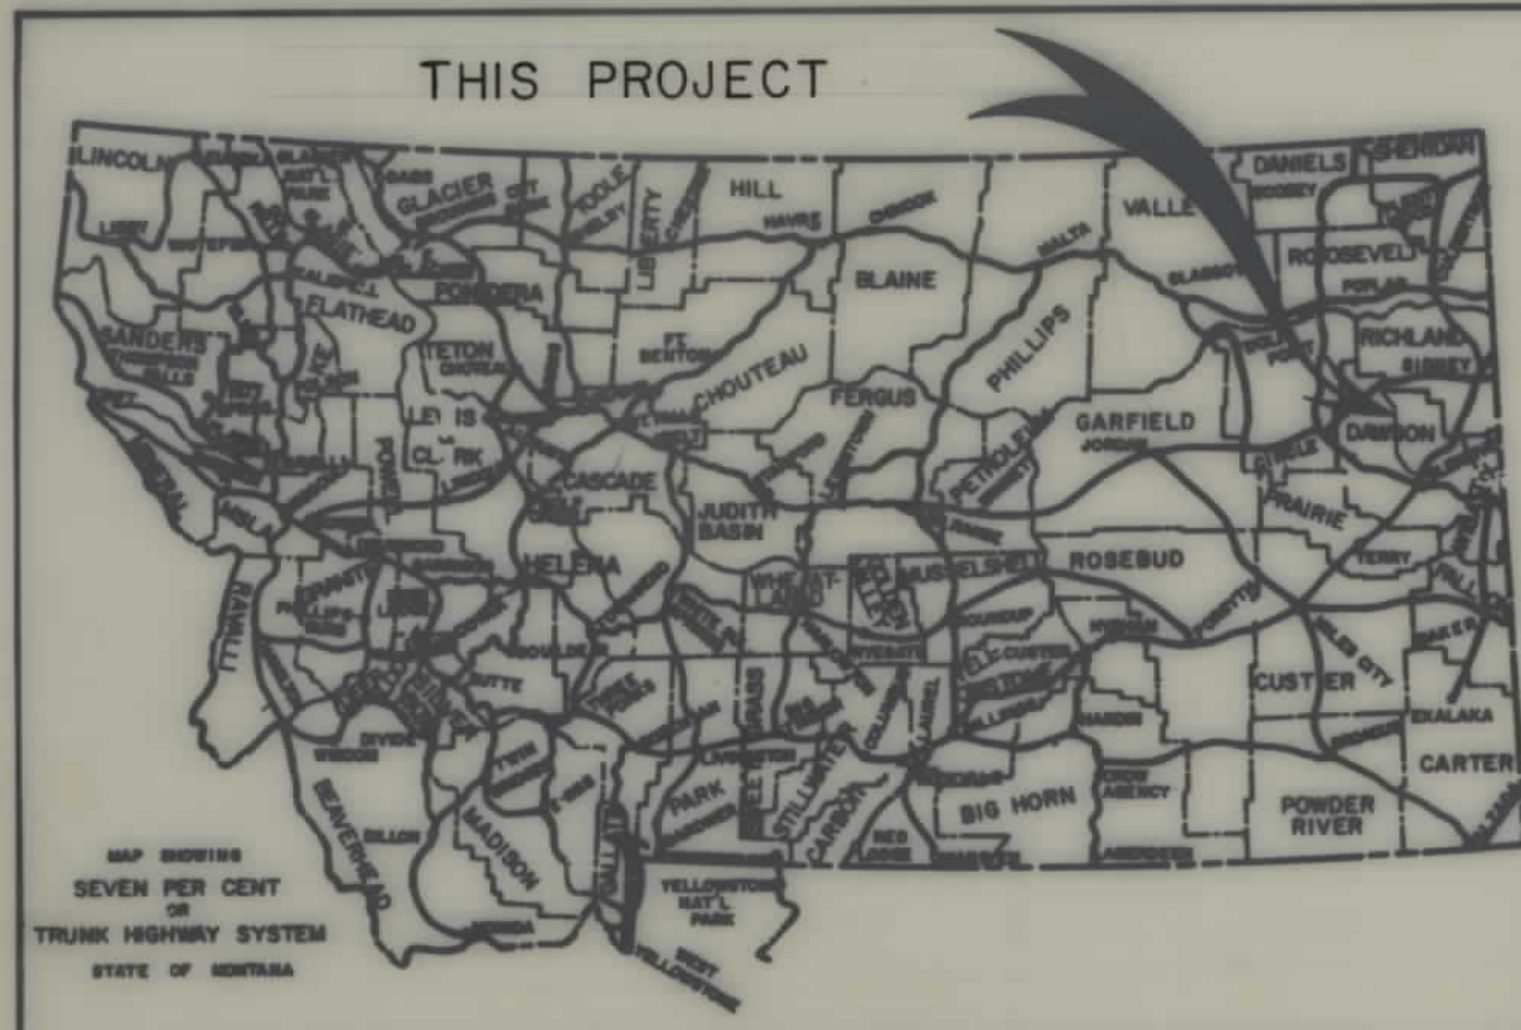


STATE OF MONTANA
DEPARTMENT OF TRANSPORTATION
DIVISION OF HIGHWAYS
RIGHT OF WAY PLAN OF
FEDERAL AID PROJECT NO. RS254-1(8)37
RICHEY - SOUTHEAST
DAWSON COUNTY
6.0 MILES

STATE	PROJECT NO.	SHEET NO.	TOTAL SHEETS
MONT.	RS 254-1(8)37	1	12

RICHEY - SOUTHEAST

CONVENTIONAL SIGNS	
PROPOSED RIGHT OF WAY LINE	---
EXISTING RIGHT OF WAY LINE	---
RAILROAD RIGHT OF WAY LINE	---
CENTERLINE (C) OR PROJECTED LINE	---
STK'D CENTERLINE	---
OWNERSHIP BOUNDARY	---
PRESENT TRAVELED WAY (P.T.W.)	---
R/W LINE FENCED	EX. R/W
CONSTRUCTION LIMITS	CUT FILL
FENCE LINE	---
CONTROL OF ACCESS WITH FENCE	---
LIMITED ACCESS	---
EXISTING LIMITED ACCESS	---
GATE IN FENCE	---
CATTLE GUARD = 24'	---
STATE & NATIONAL BORDER LINES	---
CITY OR TOWN LIMITS LINE	---
COUNTY LINE	---
RESERVATION LINE	---
TOWNSHIP & SECTION LINE	---
1/4 & 1/2 SECTION LINE	---
SECTION CORNER	FOUND UNFOUND
1/4 SECTION COR.	---
1/16 SECTION COR.	---
CENTER OF SECTION	---
TELEPHONE OR TELEGRAPH POLES IN PLACE	---
POWER POLES IN PLACE	---
TEL. OR TEL. OR POWER POLES TO BE MOVED	---
NEW PIPES	---
OLD PIPES IN PLACE	---
OUTLET DITCH	---
INLET DITCH	---
DITCHES	---
CHANNEL CHANGES	---
BRIDGES	---
RAILROADS	---
PARCEL NUMBER	---
NEW APPROACH	---
EXISTING APPROACH	---

INDEX		
PARCEL NO.	OWNERSHIPS	SHEET NO.
1,2	CORABELLA GAUB, ET AL	2
3,4	ELVINA DECKERT	2-5
5	STATE OF MONTANA	5,6,7
6,7	EDWARD F. ZUROFF	7,8
8,9	IRA A. & WANDA MAY ZUROFF	8,9
10	DELMER L. BULLER	9
11	DANA SCOTT KEELAND	9,10,11
12	HAZEL & KENNETH SAMSON, ET AL	9-12
13	C/D DAVID & VESTA VERSCHOOT	11
15	DONALD H. KRISTOFFERSEN	12
14	A&D FARMS, INC.	12
7A	OLSON-LOVAAS, INC.	12
	DELETED	
	EDWARD F. ZUROFF	8

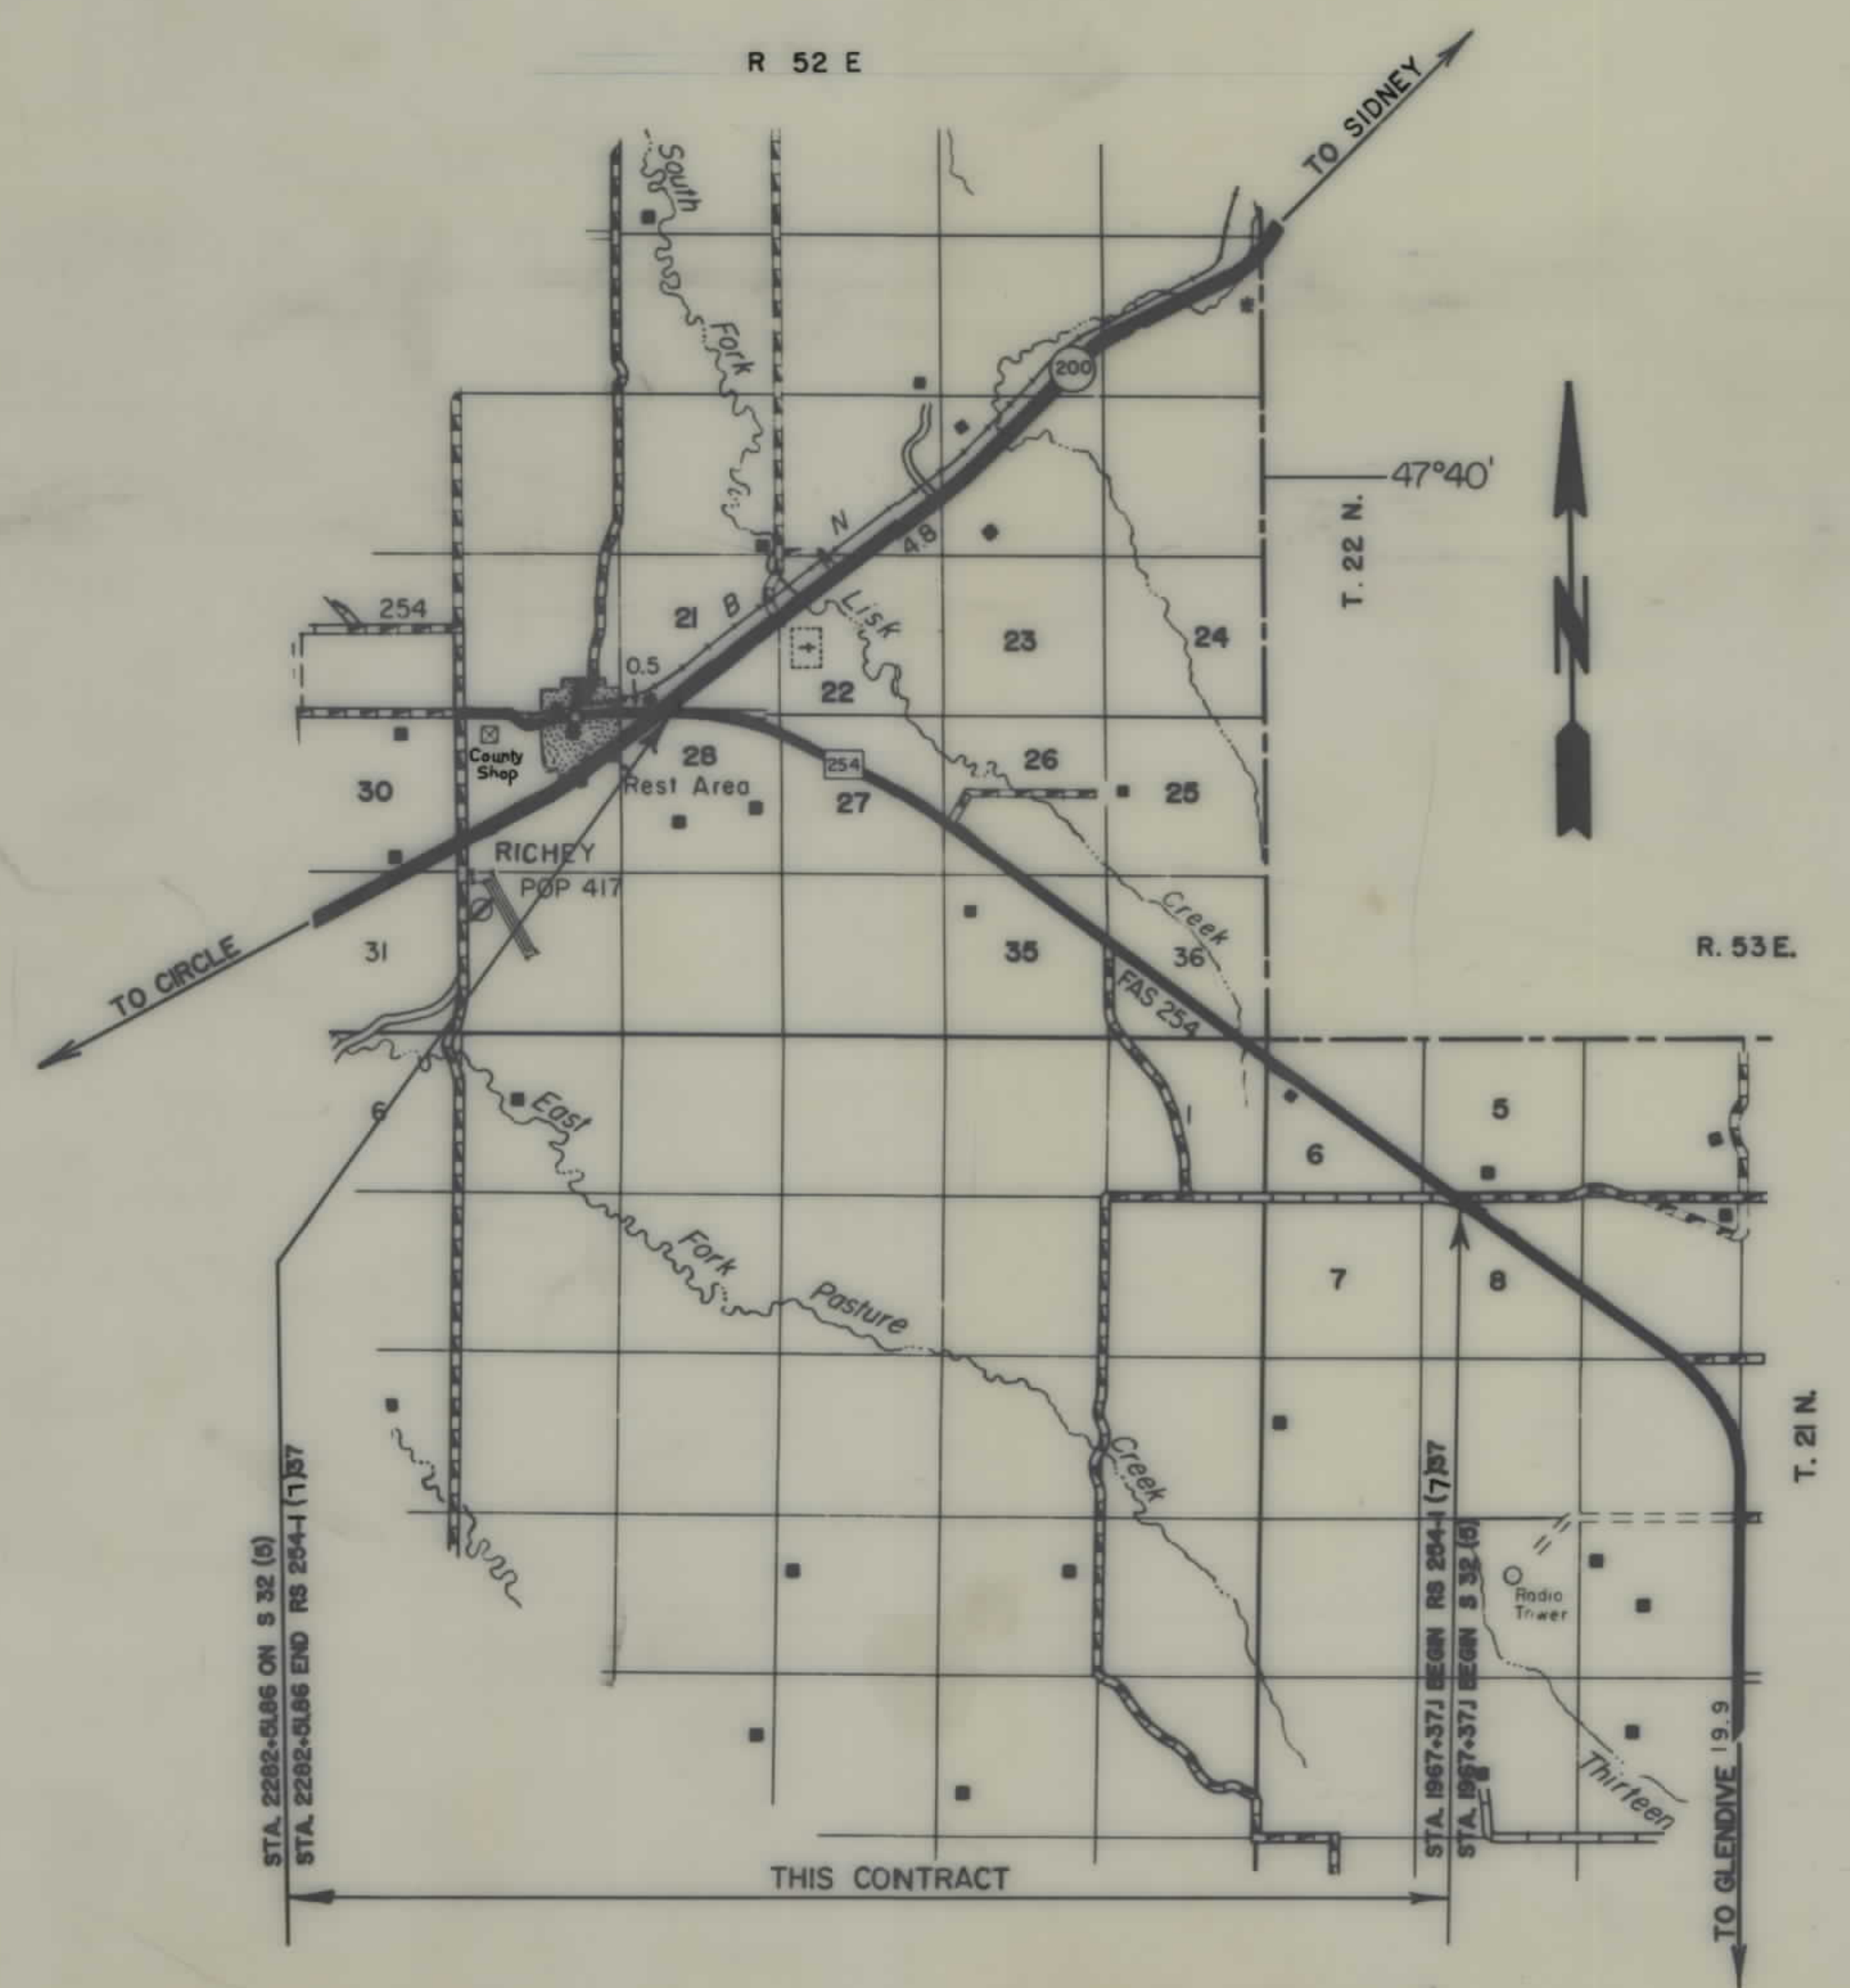


RELATED PROJECTS	ASSOCIATED PROJECT AGREEMENT NUMBERS
532 (5)	RS 254-1(7)37 P.E.

OWNERSHIPS										
PARCEL	NAME	ADDRESS	TOTAL AREA	GROSS R/W AREA	EX. EASE. AREA	NET AREA	REMAINDER		CONST. PMT. AREA	EASEMENT AREA
							LEFT	RIGHT		
1	CORA ELLA GAUB, ET AL	HB 68, BOX 8607- GLENDIVE, MT.	7.31 Ac.	0.32 Ac.			6.00 Ac.		0.99 Ac.	
2	CORA ELLA GAUB, ET AL	HB 68, BOX 8607- GLENDIVE, MT.		0.52 Ac.					1.10 Ac.	
3	ELVINA DECKERT	RTE. 1, BOX 3010- RICHEY, MT.	SEE SHEET 5							
4	ELVINA DECKERT	RTE. 1, BOX 3010- RICHEY, MT.	SEE SHEET 5							

STATE	PROJECT NO.	SHEET NO.	TOTAL SHEETS
MONT.	RS 254-1(8)37	2	12

RICHEY - SOUTHEAST

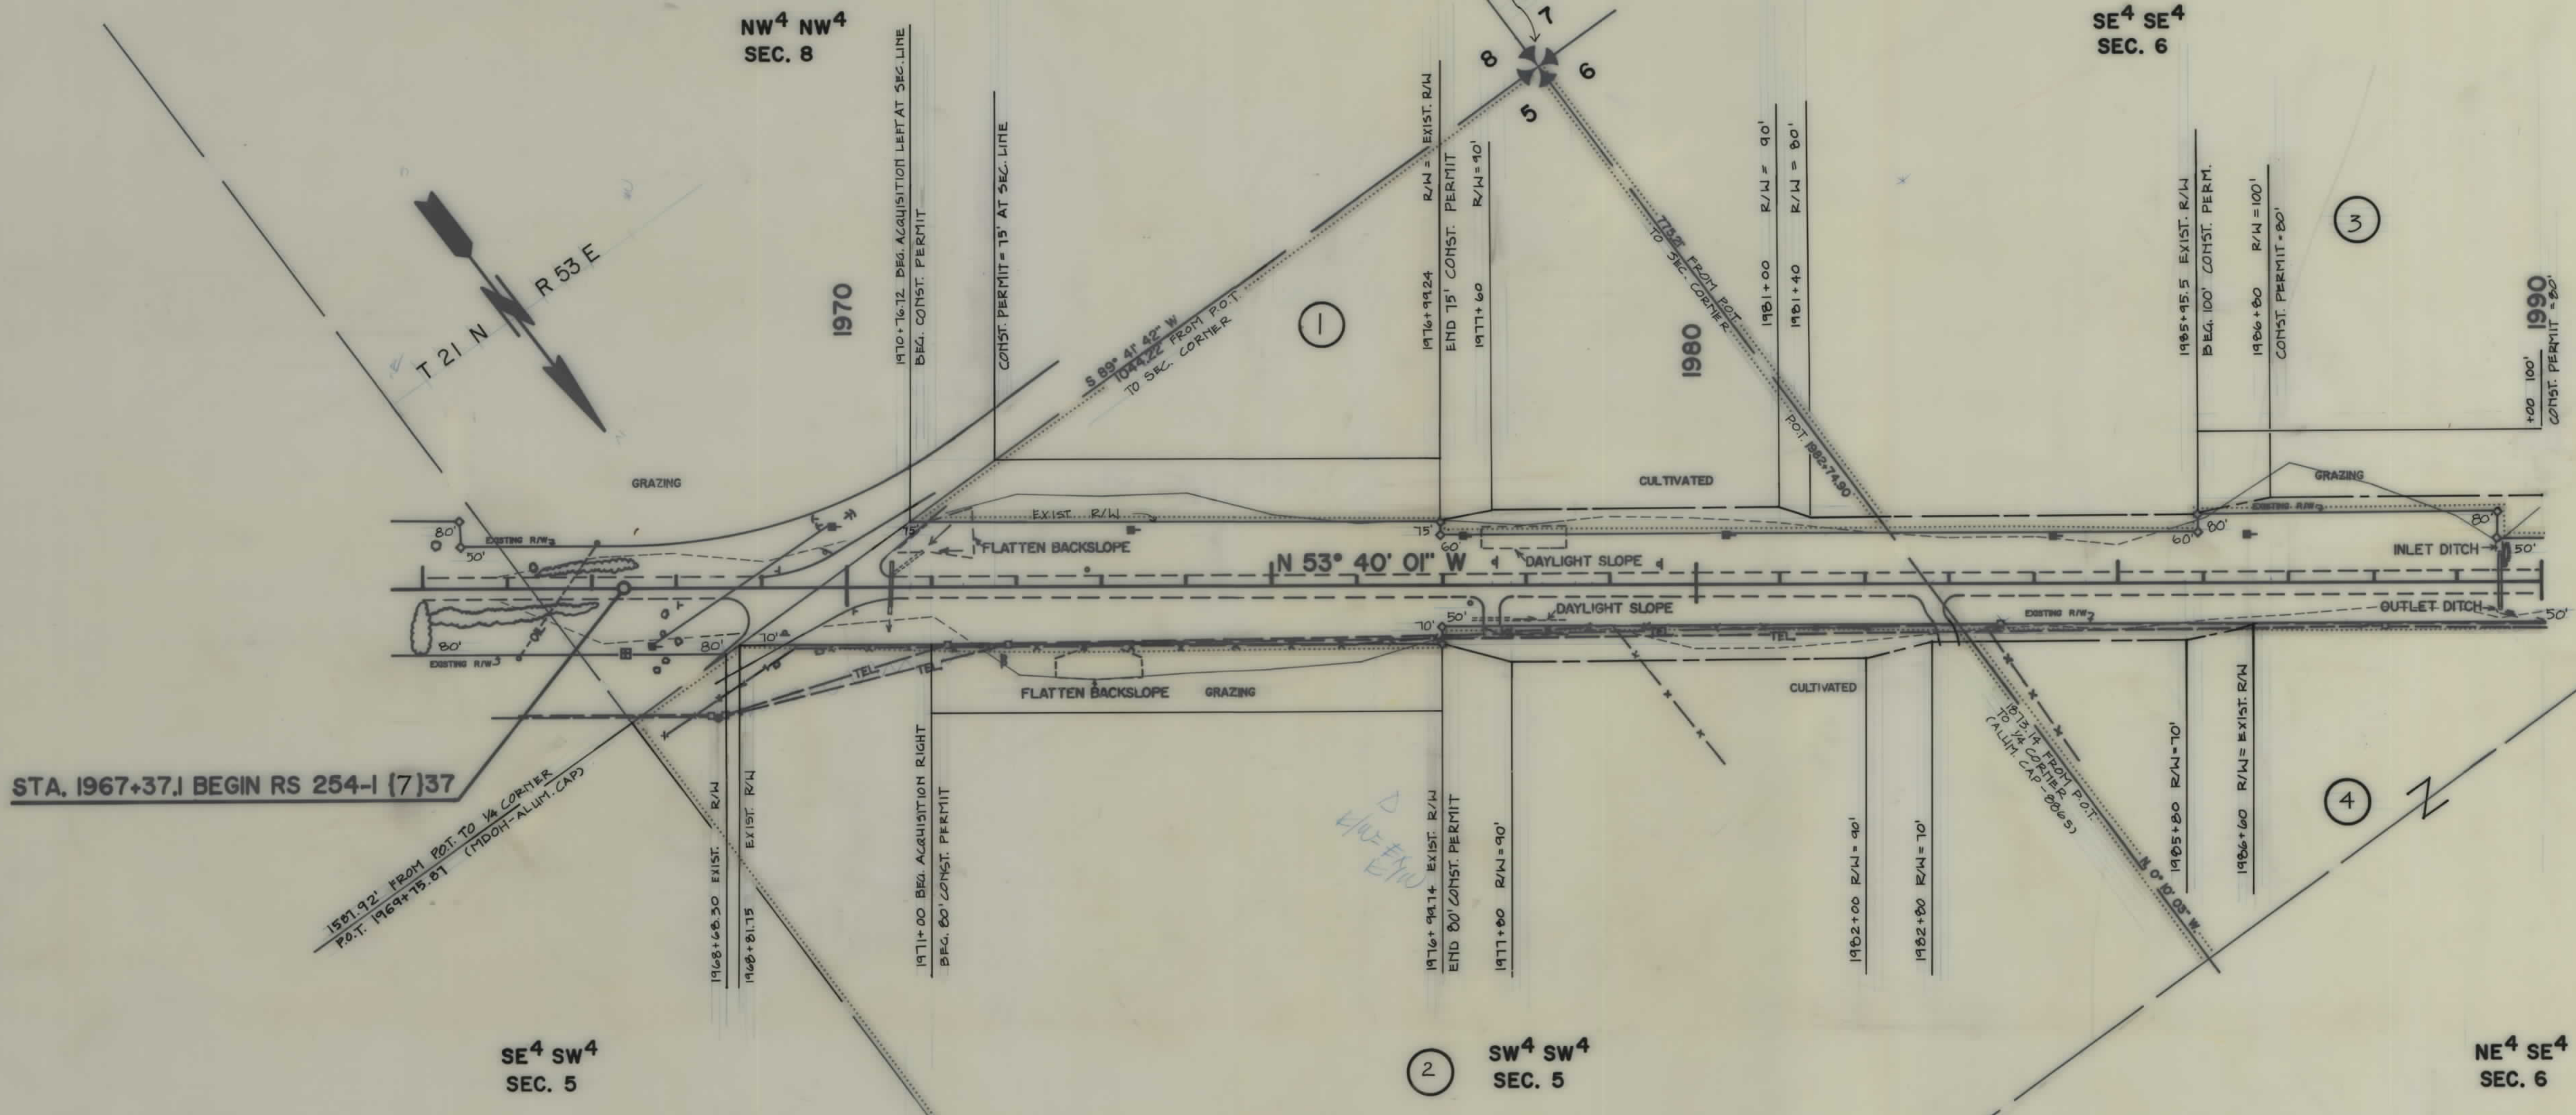

CONSTRUCTION LIMITS
TOP OF CUT
TOE OF FILL
CONSTRUCTION LIMITS
INCLUDE BACKSLOPE ROUNDING

FHWA / DOT APPROVAL 10-10-91

MAP REVISED _____

STATE OF MONTANA
DEPARTMENT OF TRANSPORTATION
DIVISION OF HIGHWAYS
RIGHT OF WAY PLAN

DAWSON COUNTY

SCALE 1"=100'

STATE	PROJECT NO.	SHEET	TOTAL
		NO.	SHEETS
MONT.	RS 254-1(8)37	5	12

CONSTRUCTION LIMITS TOP OF CUT  TOE OF FILL  CONSTRUCTION LIMITS INCLUDE BACKSLOPE ROUNDING	
FHWA / DOT APPROVAL	<u>10-10-91</u>
MAP REVISED _____	

STATE OF MONTANA
DEPARTMENT OF TRANSPORTATION
DIVISION OF HIGHWAYS
RIGHT OF WAY PLAN


DAWSON COUNTY

SCALE 1"=100'

OWNERSHIPS										
PARCEL	N A M E	A D D R E S S	TOTAL AREA	GROSS R/W AREA	EX. EASE. AREA	NET AREA	REMAINDER		CONST. PMT. AREA	EASEMENT AREA
5	STATE OF MONTANA	HELENA, MT.							4.82 Ac.	
6	EDWARD F. ZUROFF	RICHEY, MT.	SEE SHEET 8							
7	EDWARD F. ZUROFF	RICHEY, MT.	SEE SHEET 8							

STATE	PROJECT NO.	SHEET NO.	TOTAL SHEETS
MONT.	RS 254-1(8)37	7	12

RICHEY - SOUTHEAST

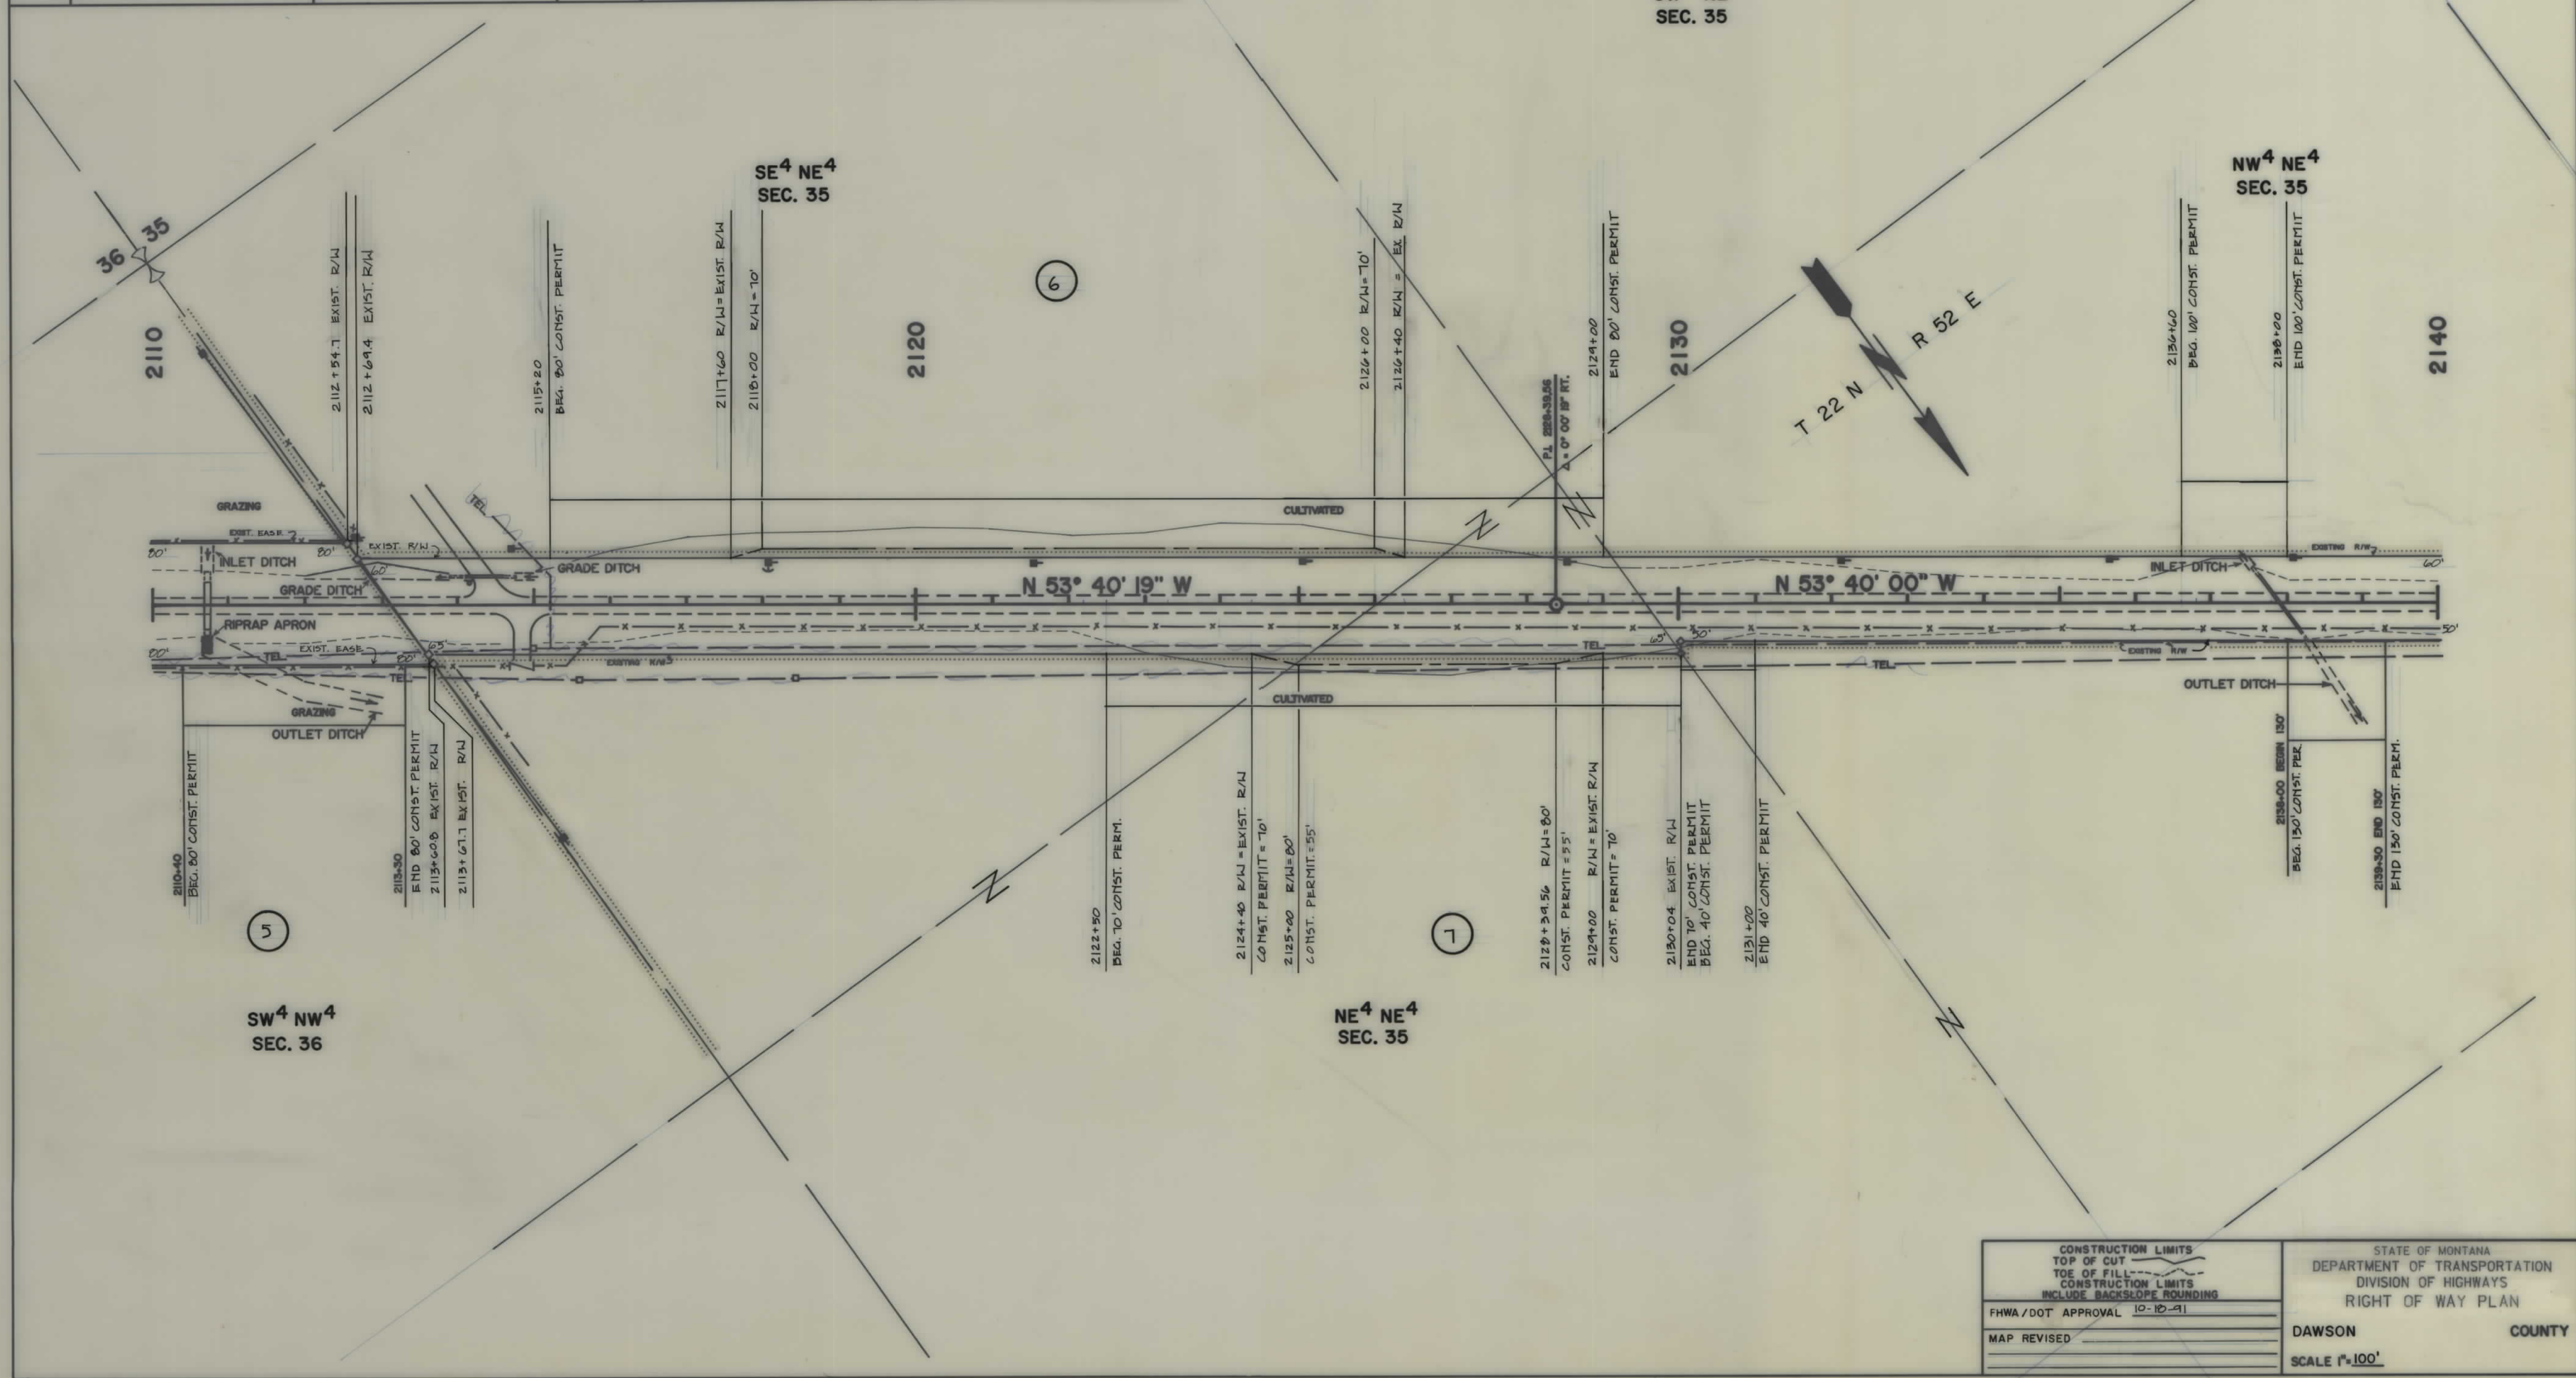


CONSTRUCTION LIMITS TOP OF CUT TOE OF FILL CONSTRUCTION LIMITS INCLUDE BACKSLOPE ROUNDING		STATE OF MONTANA DEPARTMENT OF TRANSPORTATION DIVISION OF HIGHWAYS RIGHT OF WAY PLAN	
FHWA / DOT APPROVAL 10-10-91		DAWSON COUNTY	
MAP REVISED		SCALE 1"=100'	

OWNERSHIPS									
PARCEL	N A M E	A D D R E S S	TOTAL AREA	GROSS R/W AREA	EX. EASE. AREA	NET AREA	REMAINDER		EASEMENT AREA
							LEFT	RIGHT	CONST. PMT. AREA
6	EDWARD F. ZUROFF	RICHEY, MT.		0.19 Ac.					2.66 Ac.
7	EDWARD F. ZUROFF	RICHEY, MT.		0.09 Ac.					1.55 Ac.
7A	EDWARD F. ZUROFF	RICHEY, MT.							0.49 Ac.
8	IRA A. & WANDA MAY ZUROFF	BOX 123, RICHEY, MT.	SEE SHEET 9						*0.11 AC.
9	IRA A. & WANDA MAY ZUROFF	BOX 123, RICHEY, MT.	SEE SHEET 9						

* TO BE ACQUIRED IN THE NAME OF IRA A. & WANDA MAY ZUROFF.

STATE	PROJECT NO.	SHEET NO.	TOTAL SHEETS
MONT.	RS 254-1(8)37	8	12

RICHEY - SOUTHEAST

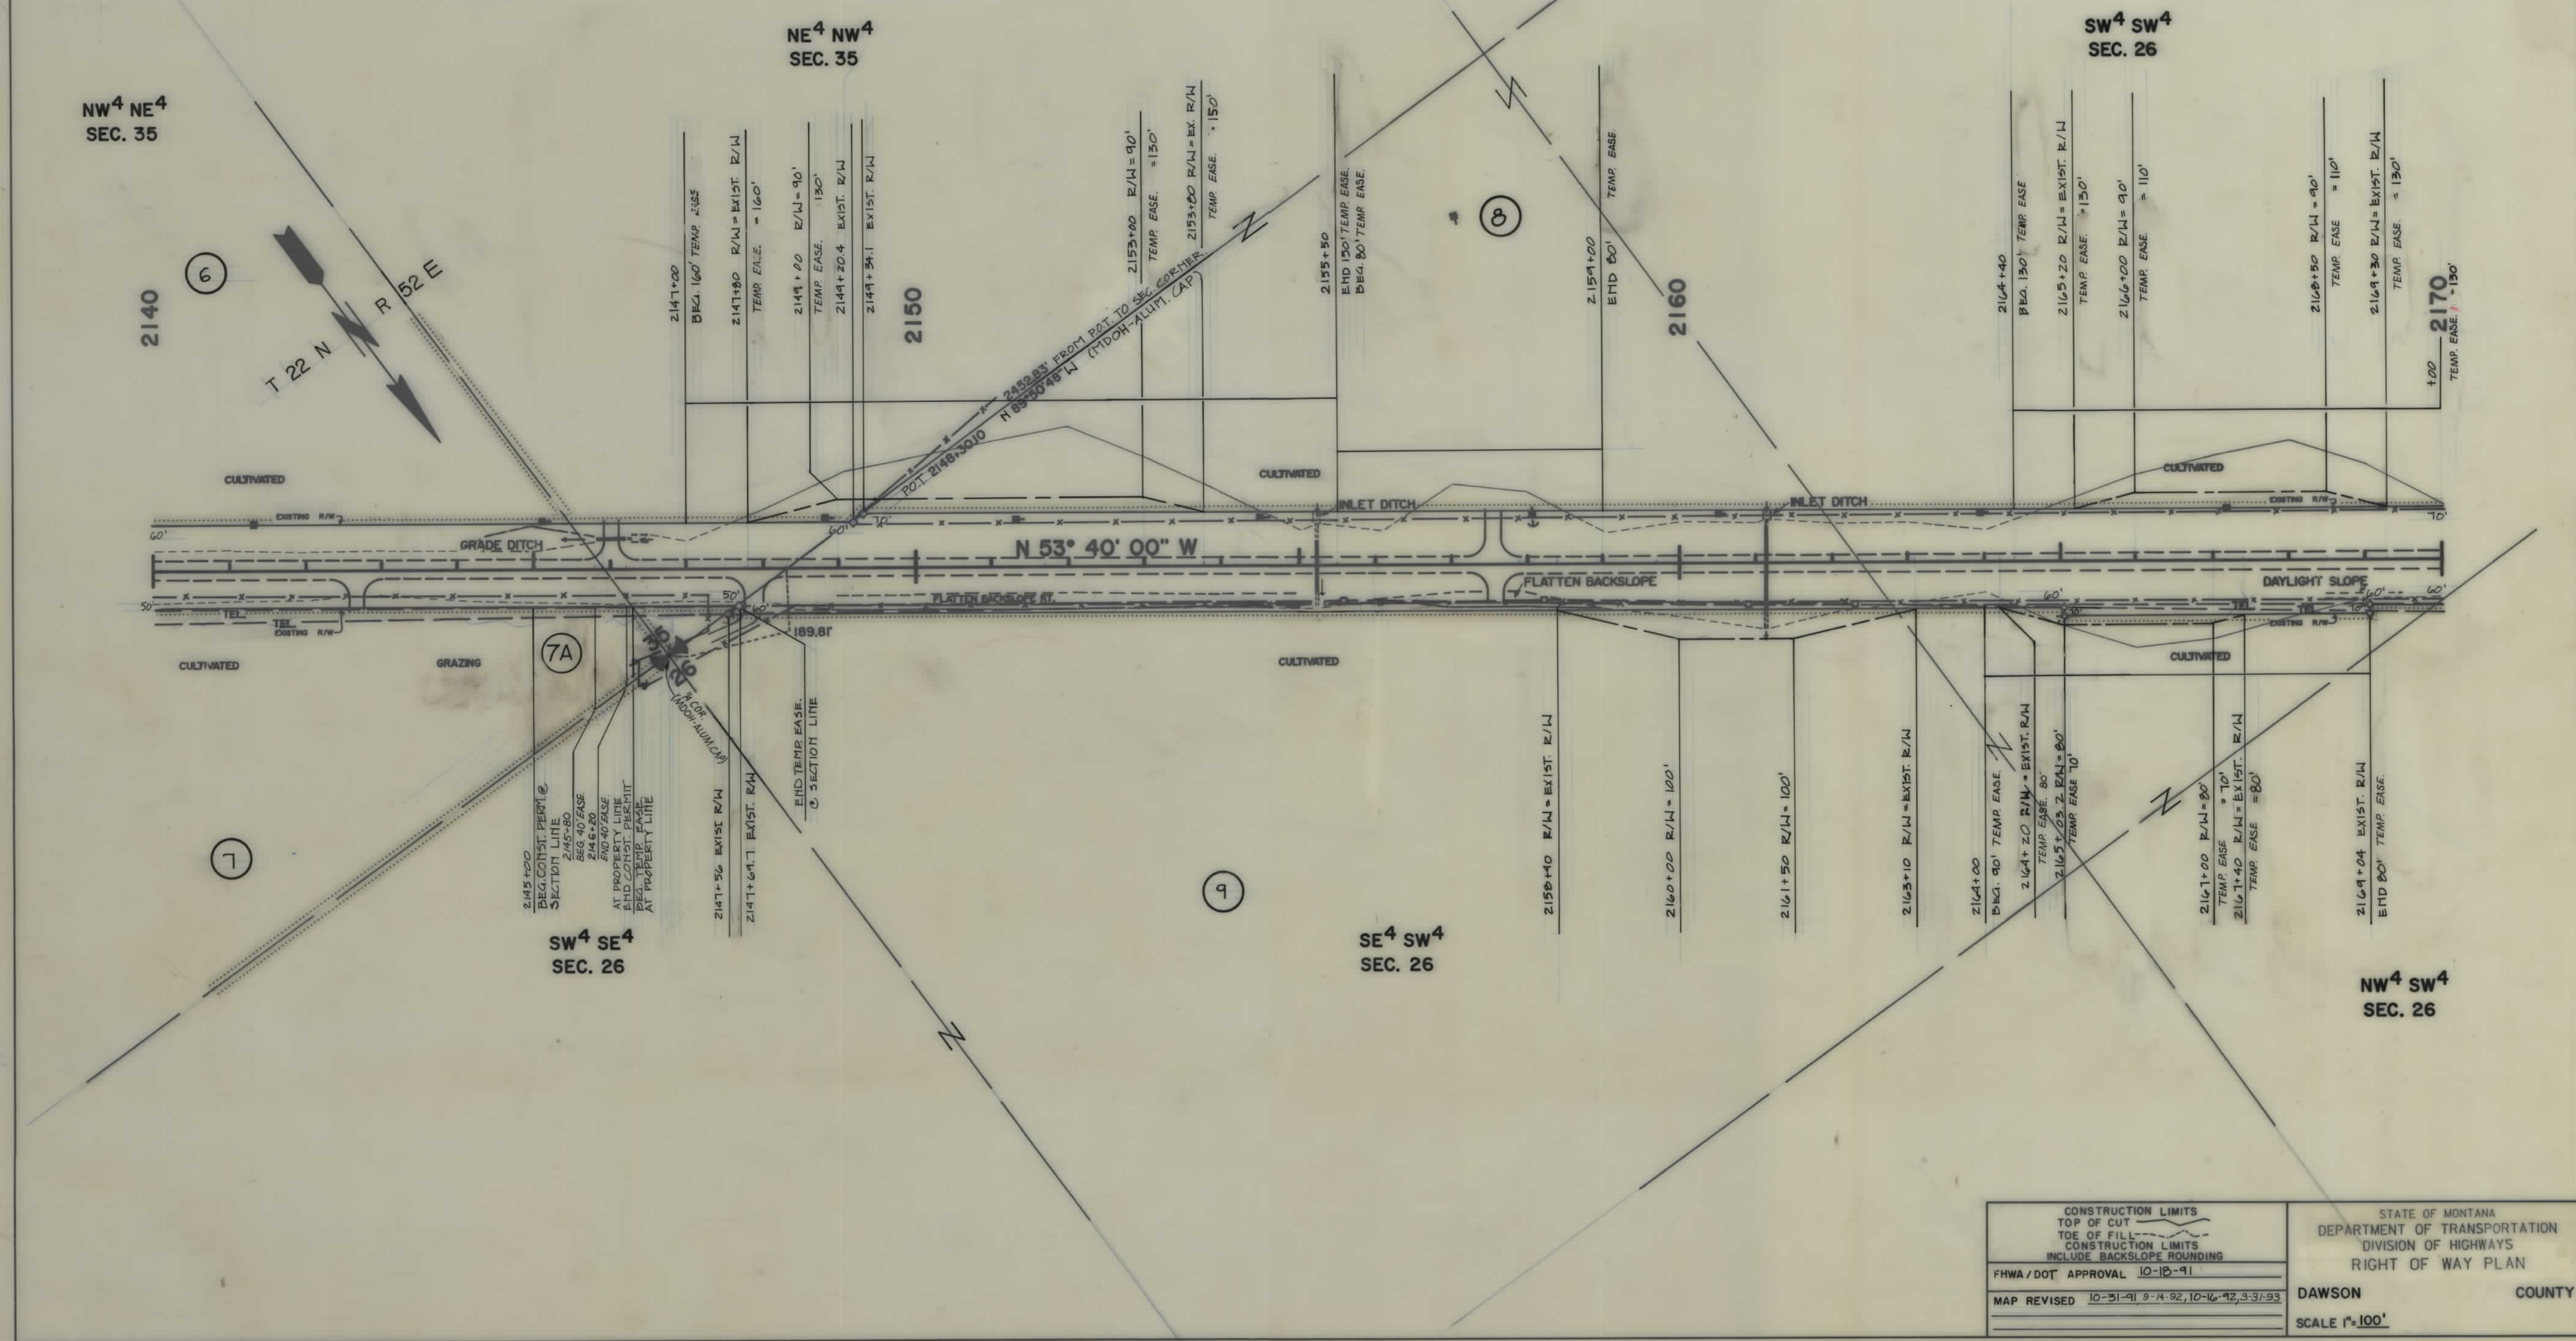


OWNERSHIPS									
PARCEL	NAME	ADDRESS	TOTAL AREA	GROSS R/W AREA	EX. EASE. AREA	NET AREA	REMAINDER		EASEMENT AREA
							LEFT	RIGHT	
8	IRA A. & WANDA MAY ZUROFF	BOX 123, RICHEY, MT.		0.39 Ac.					6.10 Ac.
9	IRA A. & WANDA MAY ZUROFF	BOX 123, RICHEY, MT.		0.36 Ac.					1.15 Ac.
10	DELMER L. BULLER	185 BALD ROCK ROAD, KALISPELL, MT.							1.15 Ac.
11	DANA SCOTT KEELAND RICHARD JAMES KEELAND	1/2 INT. BOX 115, RICHEY, MT.	SEE SHEET	II					
12	HAZEL & KENNETH SAMSON, ET AL C/D DAVID & VESTA VERSCHOOT	RICHEY, MT.	SEE SHEET	II					

* TEMPORARY EASEMENTS

STATE	PROJECT NO.	SHEET NO.	TOTAL SHEETS
MONT.	RS 254-1(8)37	9	12

RICHEY - SOUTHEAST

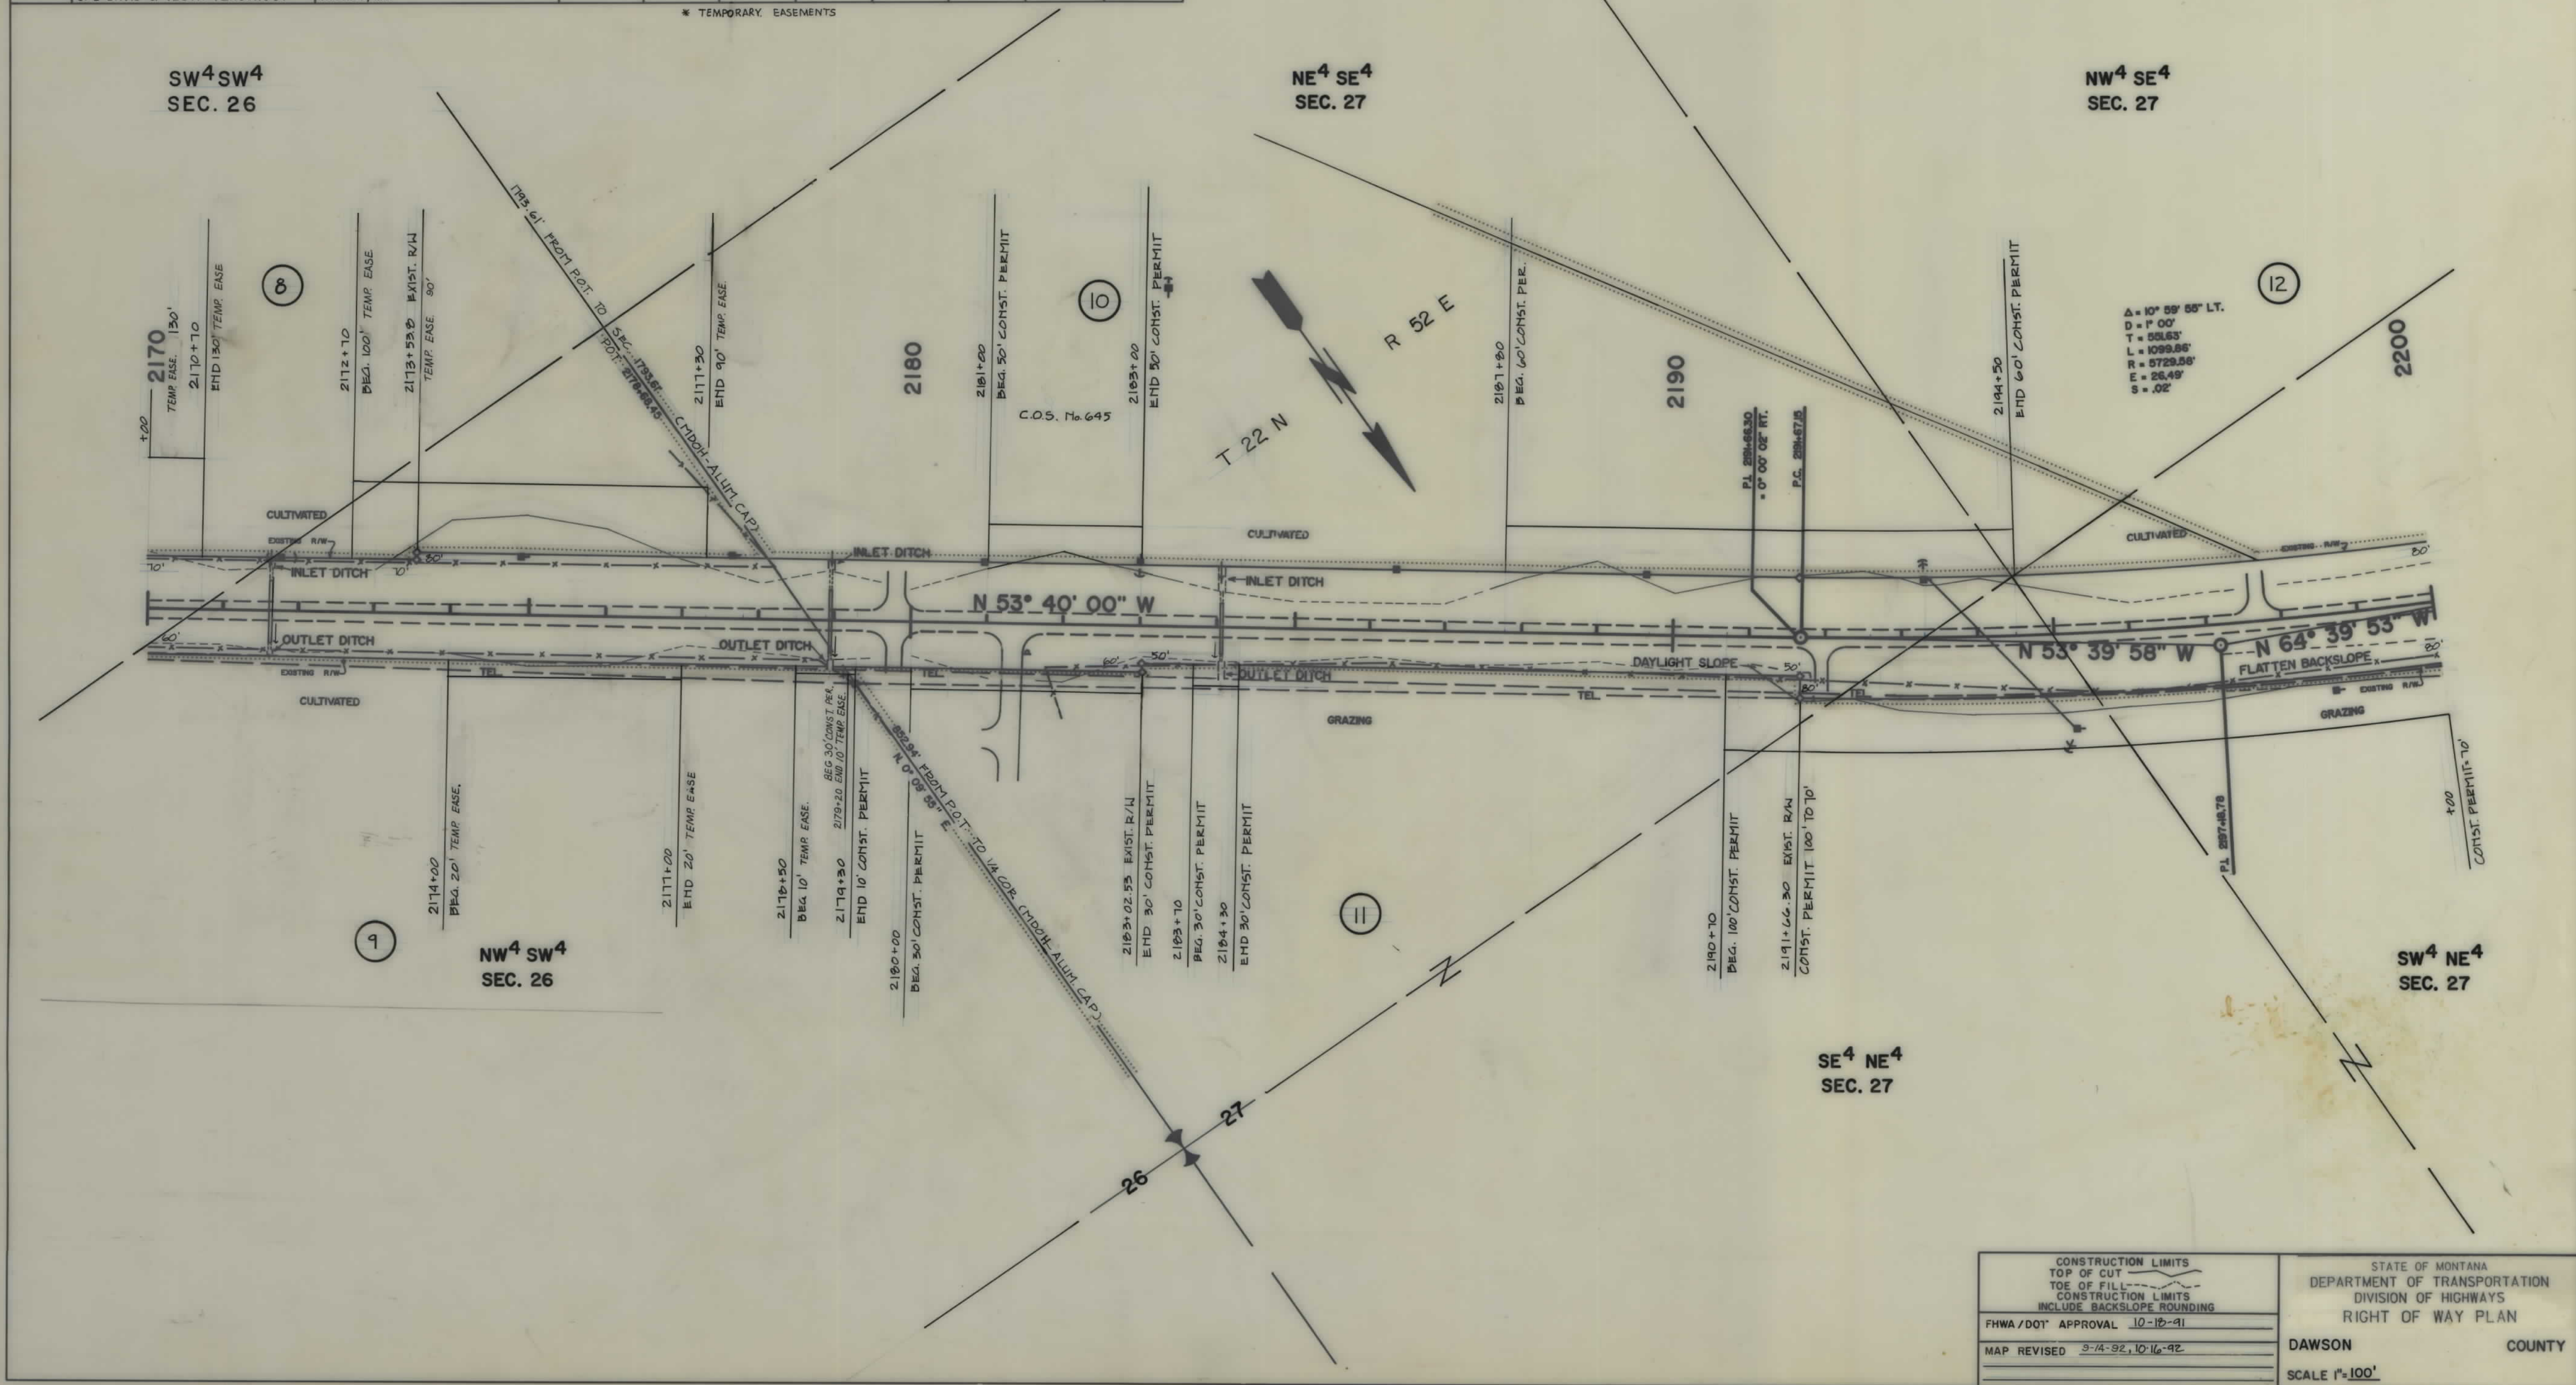


CONSTRUCTION LIMITS TOP OF CUT TOE OF FILL CONSTRUCTION LIMITS INCLUDE BACKSLOPE ROUNDING	STATE OF MONTANA DEPARTMENT OF TRANSPORTATION DIVISION OF HIGHWAYS RIGHT OF WAY PLAN
FHWA / DOT APPROVAL 10-12-91	DAWSON COUNTY
MAP REVISED 9-14-92, 10-16-92	SCALE 1"=100'

OWNERSHIPS										
PARCEL	NAME	ADDRESS	TOTAL AREA	GROSS R/W AREA	EX. EASE. AREA	NET AREA	REMAINDER		CONST. PMT. AREA	EASEMENT AREA
							LEFT	RIGHT		
11	DANA SCOTT KEELAND 1/2 INT. RICHARD JAMES KEELAND 1/2 INT.	BOX 115, RICHEY, MT.	SEE SHEET 11							
12	HAZEL & KENNETH SAMSON, ETAL QD DAVID & VESTA VERSCHOOT	RICHEY, MT.	SEE SHEET 11							

STATE	PROJECT NO.	SHEET NO.	TOTAL SHEETS
MONT.	RS 254-1(8)37	10	12

RICHEY - SOUTHEAST

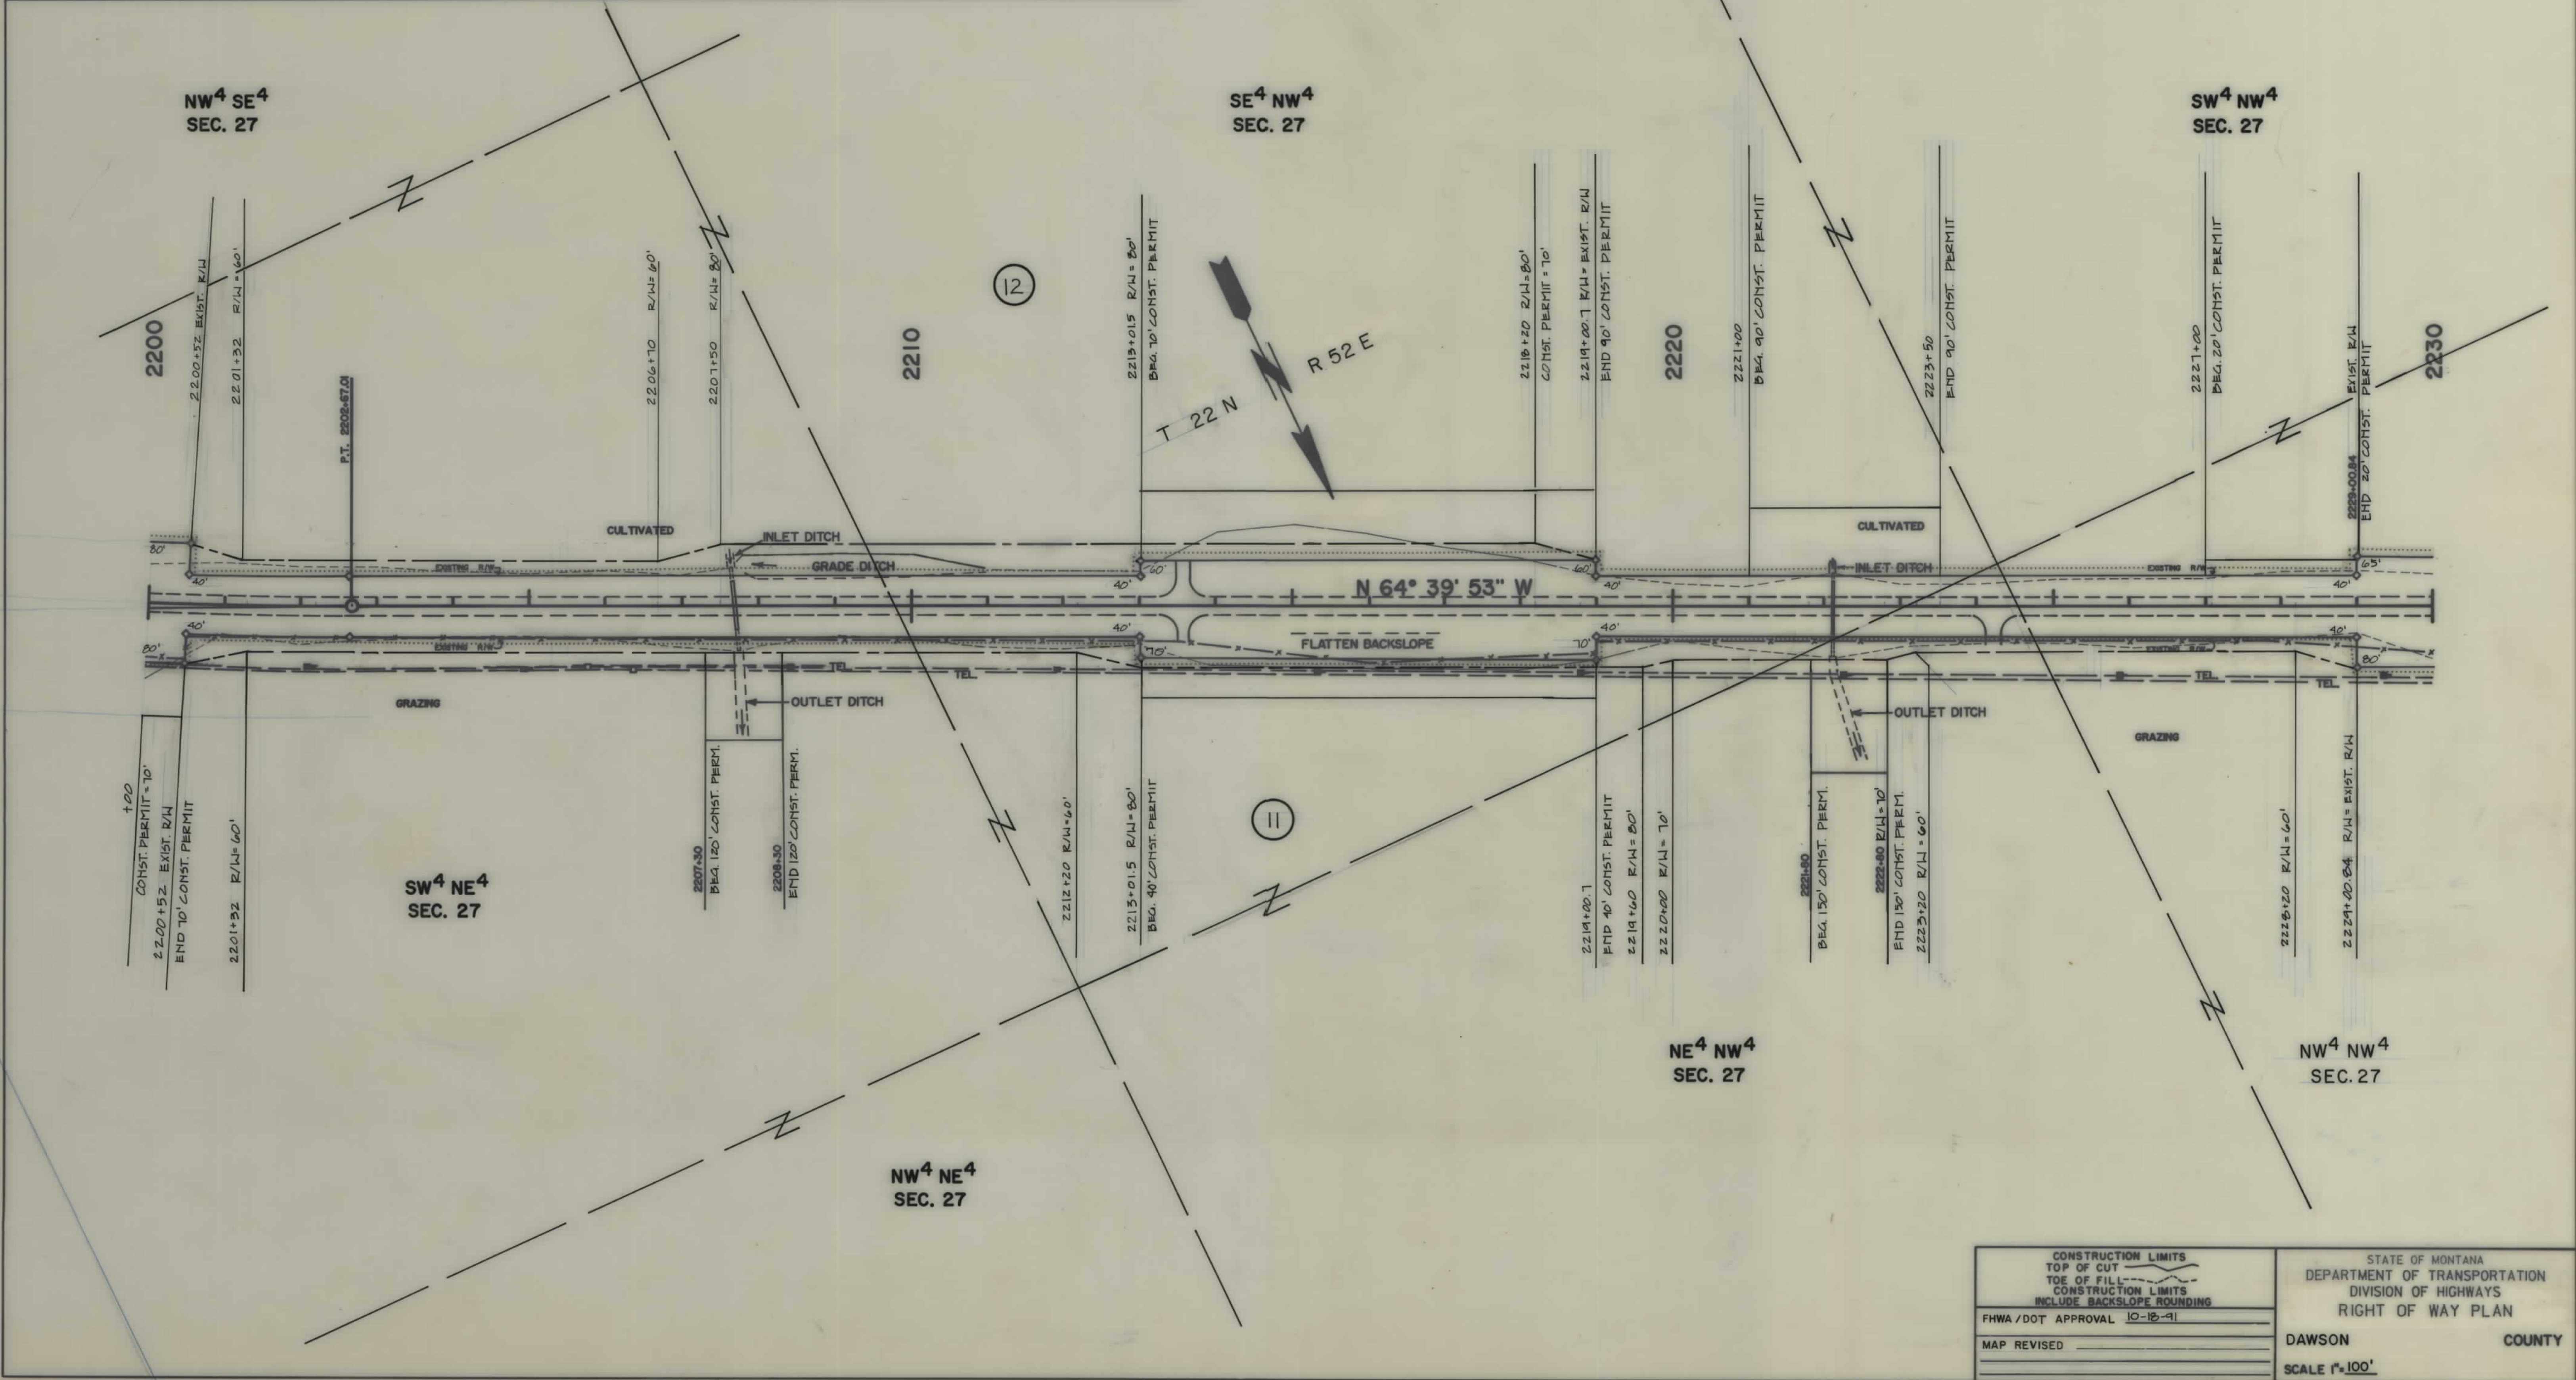

CONSTRUCTION LIMITS
TOP OF CUT
TOP OF FILL
CONSTRUCTION LIMITS
INCLUDE BACKSLOPE ROUNDING

FHWA / DOH APPROVAL 10-18-91

MAP REVISED

STATE OF MONTANA
DEPARTMENT OF TRANSPORTATION
DIVISION OF HIGHWAYS
RIGHT OF WAY PLAN


DAWSON COUNTY

SCALE 1"=100'

OWNERSHIPS									
PARCEL	N A M E	A D D R E S S	TOTAL AREA	GROSS R/W AREA	EX. EASE. AREA	NET AREA	REMAINDER		CONST.PMT. AREA
							LEFT	RIGHT	EASEMENT AREA
11	DANA SCOTT KEELAND 1/2 INT. RICHARD JAMES KEELAND 1/2 INT.	BOX 115, RICHEY, MT.		1.45 Ac.		1.45			4.65 Ac.
12	HAZEL & KENNETH SAMSON, ET AL C/O DAVID & VESTA VERSCHOOT	RICHEY, MT.		1.12 Ac.		1.12			2.84 Ac.
13	DONALD H. KRISTOFFERSEN	BOX 356, STEVENSVILLE, MT.							0.11 Ac.
14	DELETED								

STATE	PROJECT NO.	SHEET NO.	TOTAL SHEETS
MONT.	RS 254-1(8)37	11	12

RICHEY - SOUTHEAST

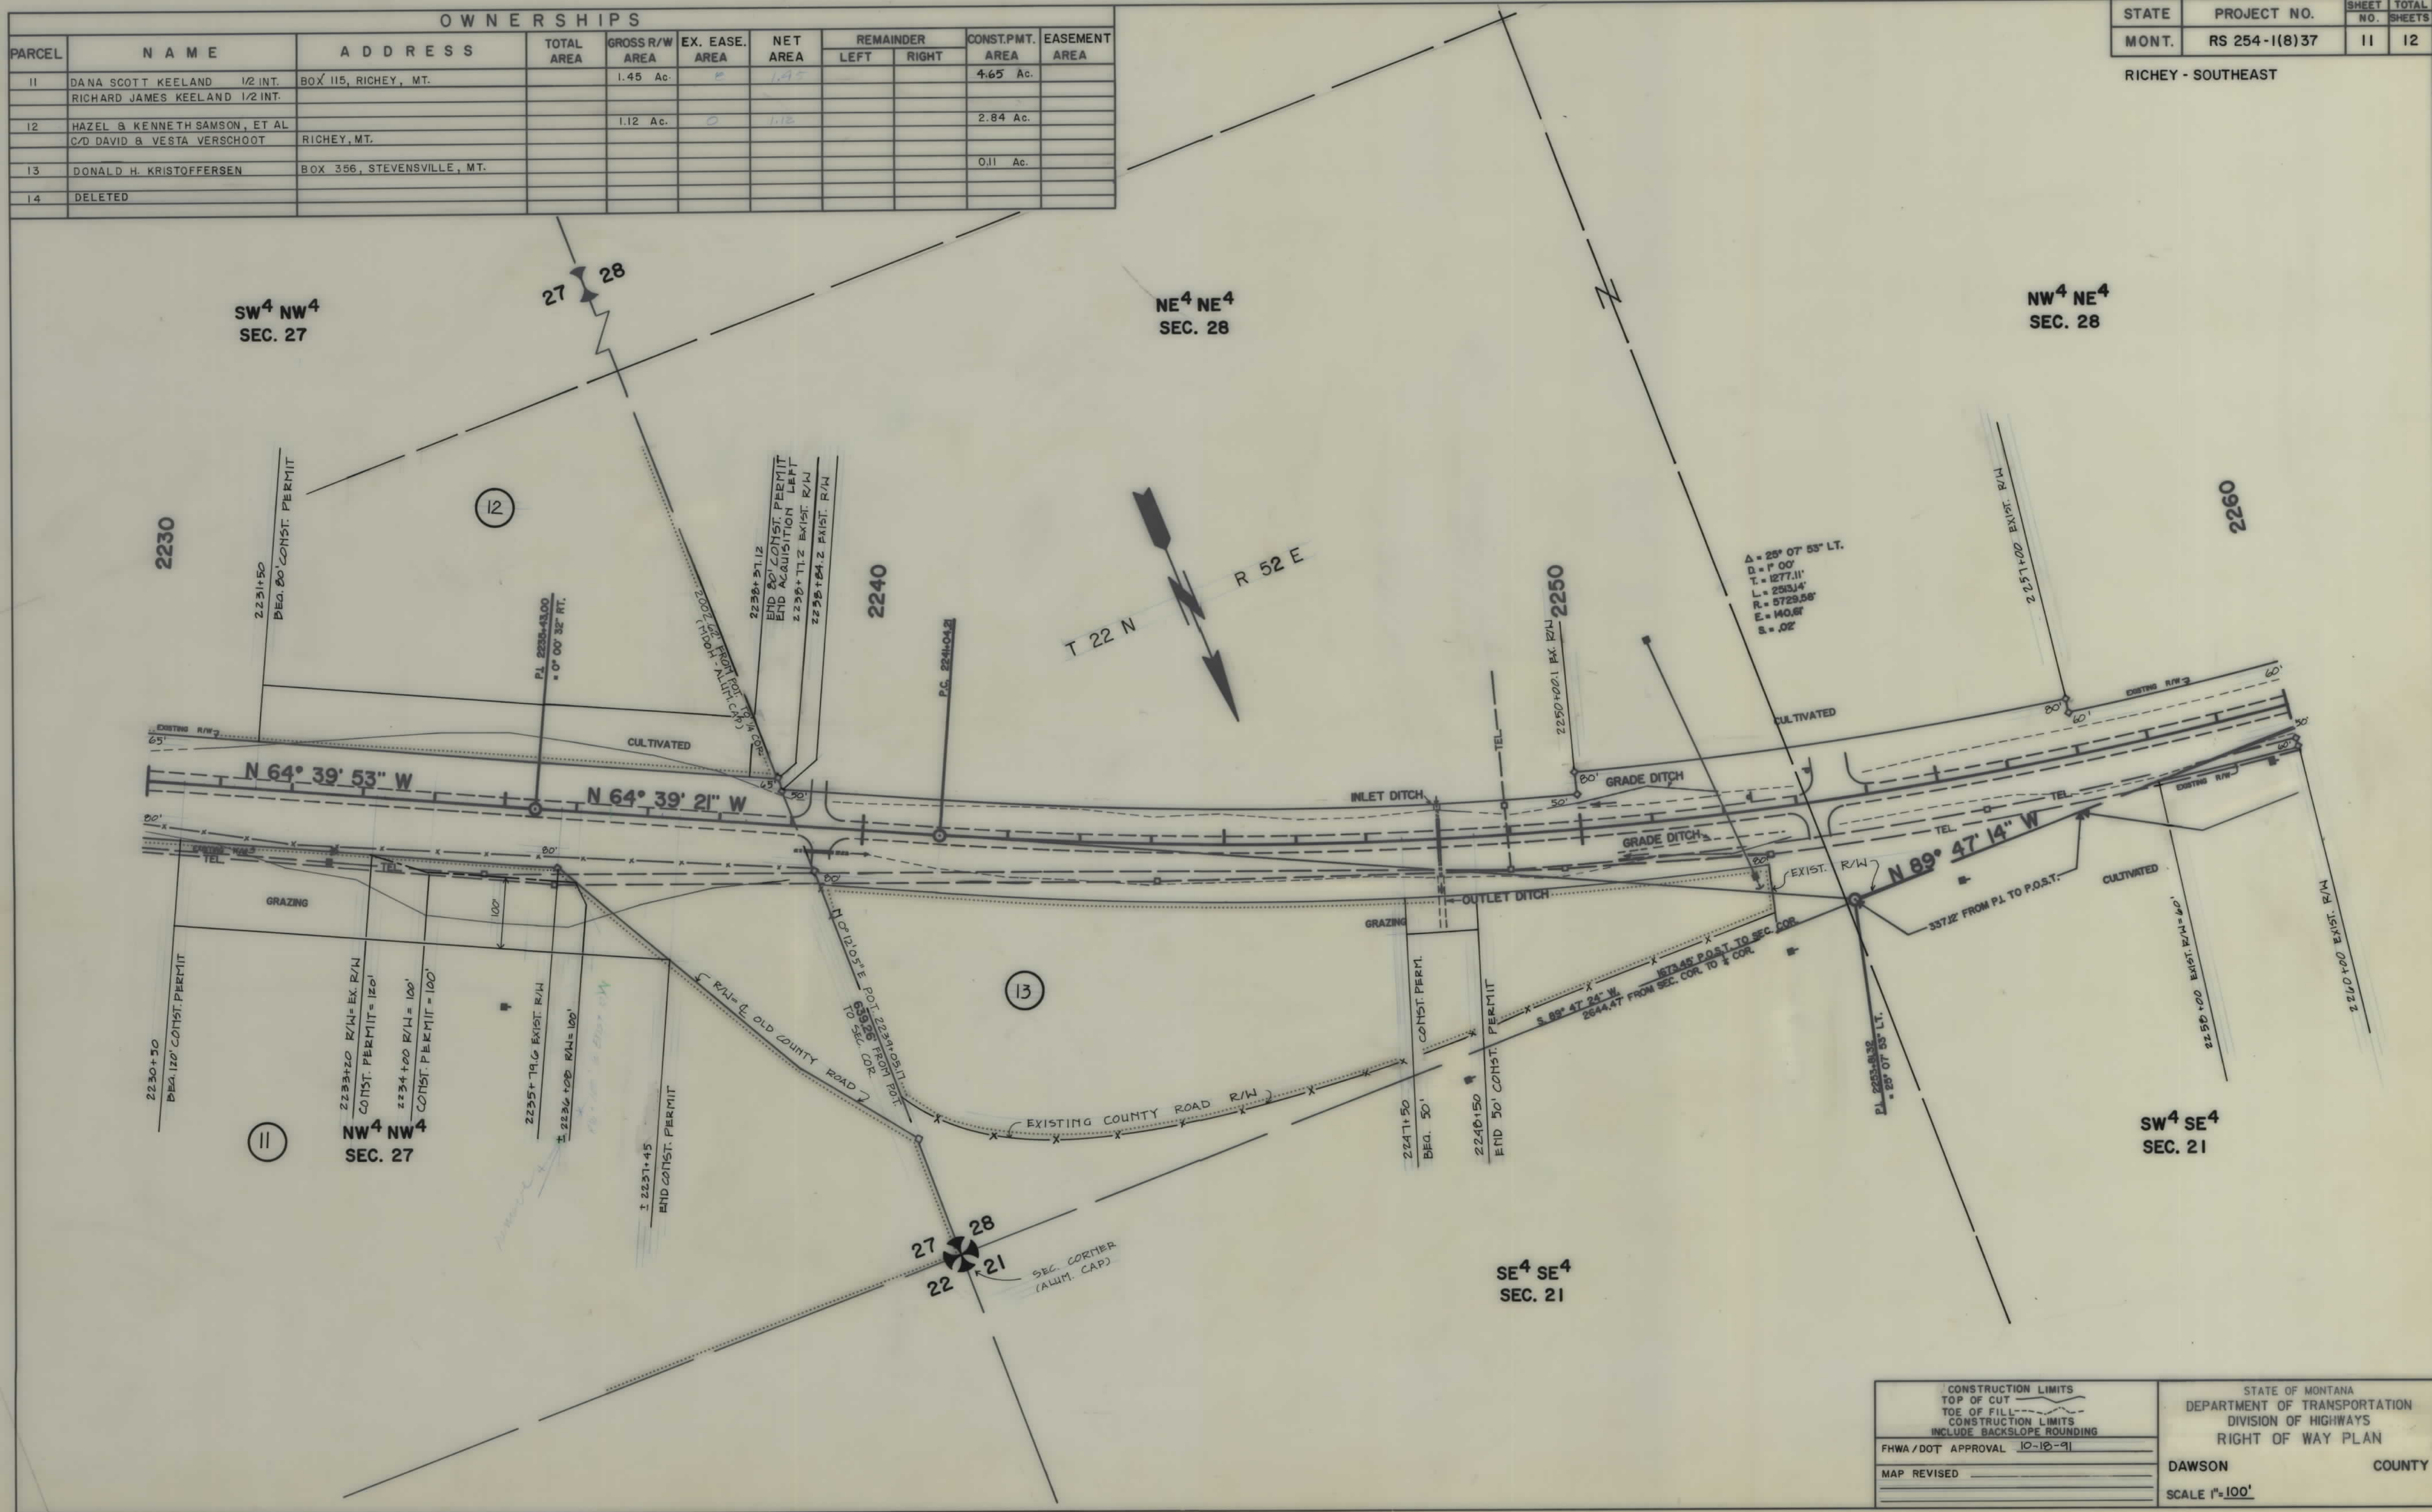

CONSTRUCTION LIMITS TOP OF CUT TOE OF FILL CONSTRUCTION LIMITS INCLUDE BACKSLOPE ROUNDING	STATE OF MONTANA DEPARTMENT OF TRANSPORTATION DIVISION OF HIGHWAYS RIGHT OF WAY PLAN
FHWA / DOT APPROVAL 10-10-91	DAWSON COUNTY
MAP REVISED	SCALE 1"=100'

