

PLANS


NOT

TO

SCALE

OWNERSHIP																			STATE	RIGHT OF WAY ID.	SHEET NO.	TOTAL SHEETS
PARCEL	NAME	ADDRESS	TOTAL AREA		GROSS R/W AREA		EX. EASE. AREA		NET AREA		REMAINDER				CONST. PMT. AREA		EASE. AREA		SHEET NO.			
			METRIC	ENGLISH	METRIC	ENGLISH	METRIC	ENGLISH	METRIC	ENGLISH	LEFT		RIGHT		METRIC	ENGLISH	METRIC	ENGLISH				
											METRIC	ENGLISH	METRIC	ENGLISH								
1	ELVINA DECKERT C/D	RICHEY, MONTANA 59259	62.973 ha	155.61 AC	0.082 ha	0.20 AC			0.082 ha	0.20 AC	62.891 ha	155.41 AC			0.304 ha	0.75 AC			2 & 3			
	JAMES DECKERT AND SALLY DECKERT																					
2	DONALD F. AND DEBORAH K. KLEMPER	3325 HACKBERRY ST., BISMARCK, ND 58501-0241	127.865 AC	315.96 AC	0.027 ha	0.07 AC			0.027 ha	0.07 AC					0.571 ha	1.41 AC			2 & 3			
PROJECT NUMBER 2606-015																			13 km N OF BLOOMFIELD - NORTH			

STATE	RIGHT OF WAY ID.	SHEET NO.	TOTAL SHEETS
MONTANA	STPS 254-1(15)32	2	15
PROJECT NUMBER 2606-015			
13 km N OF BLOOMFIELD - NORTH			

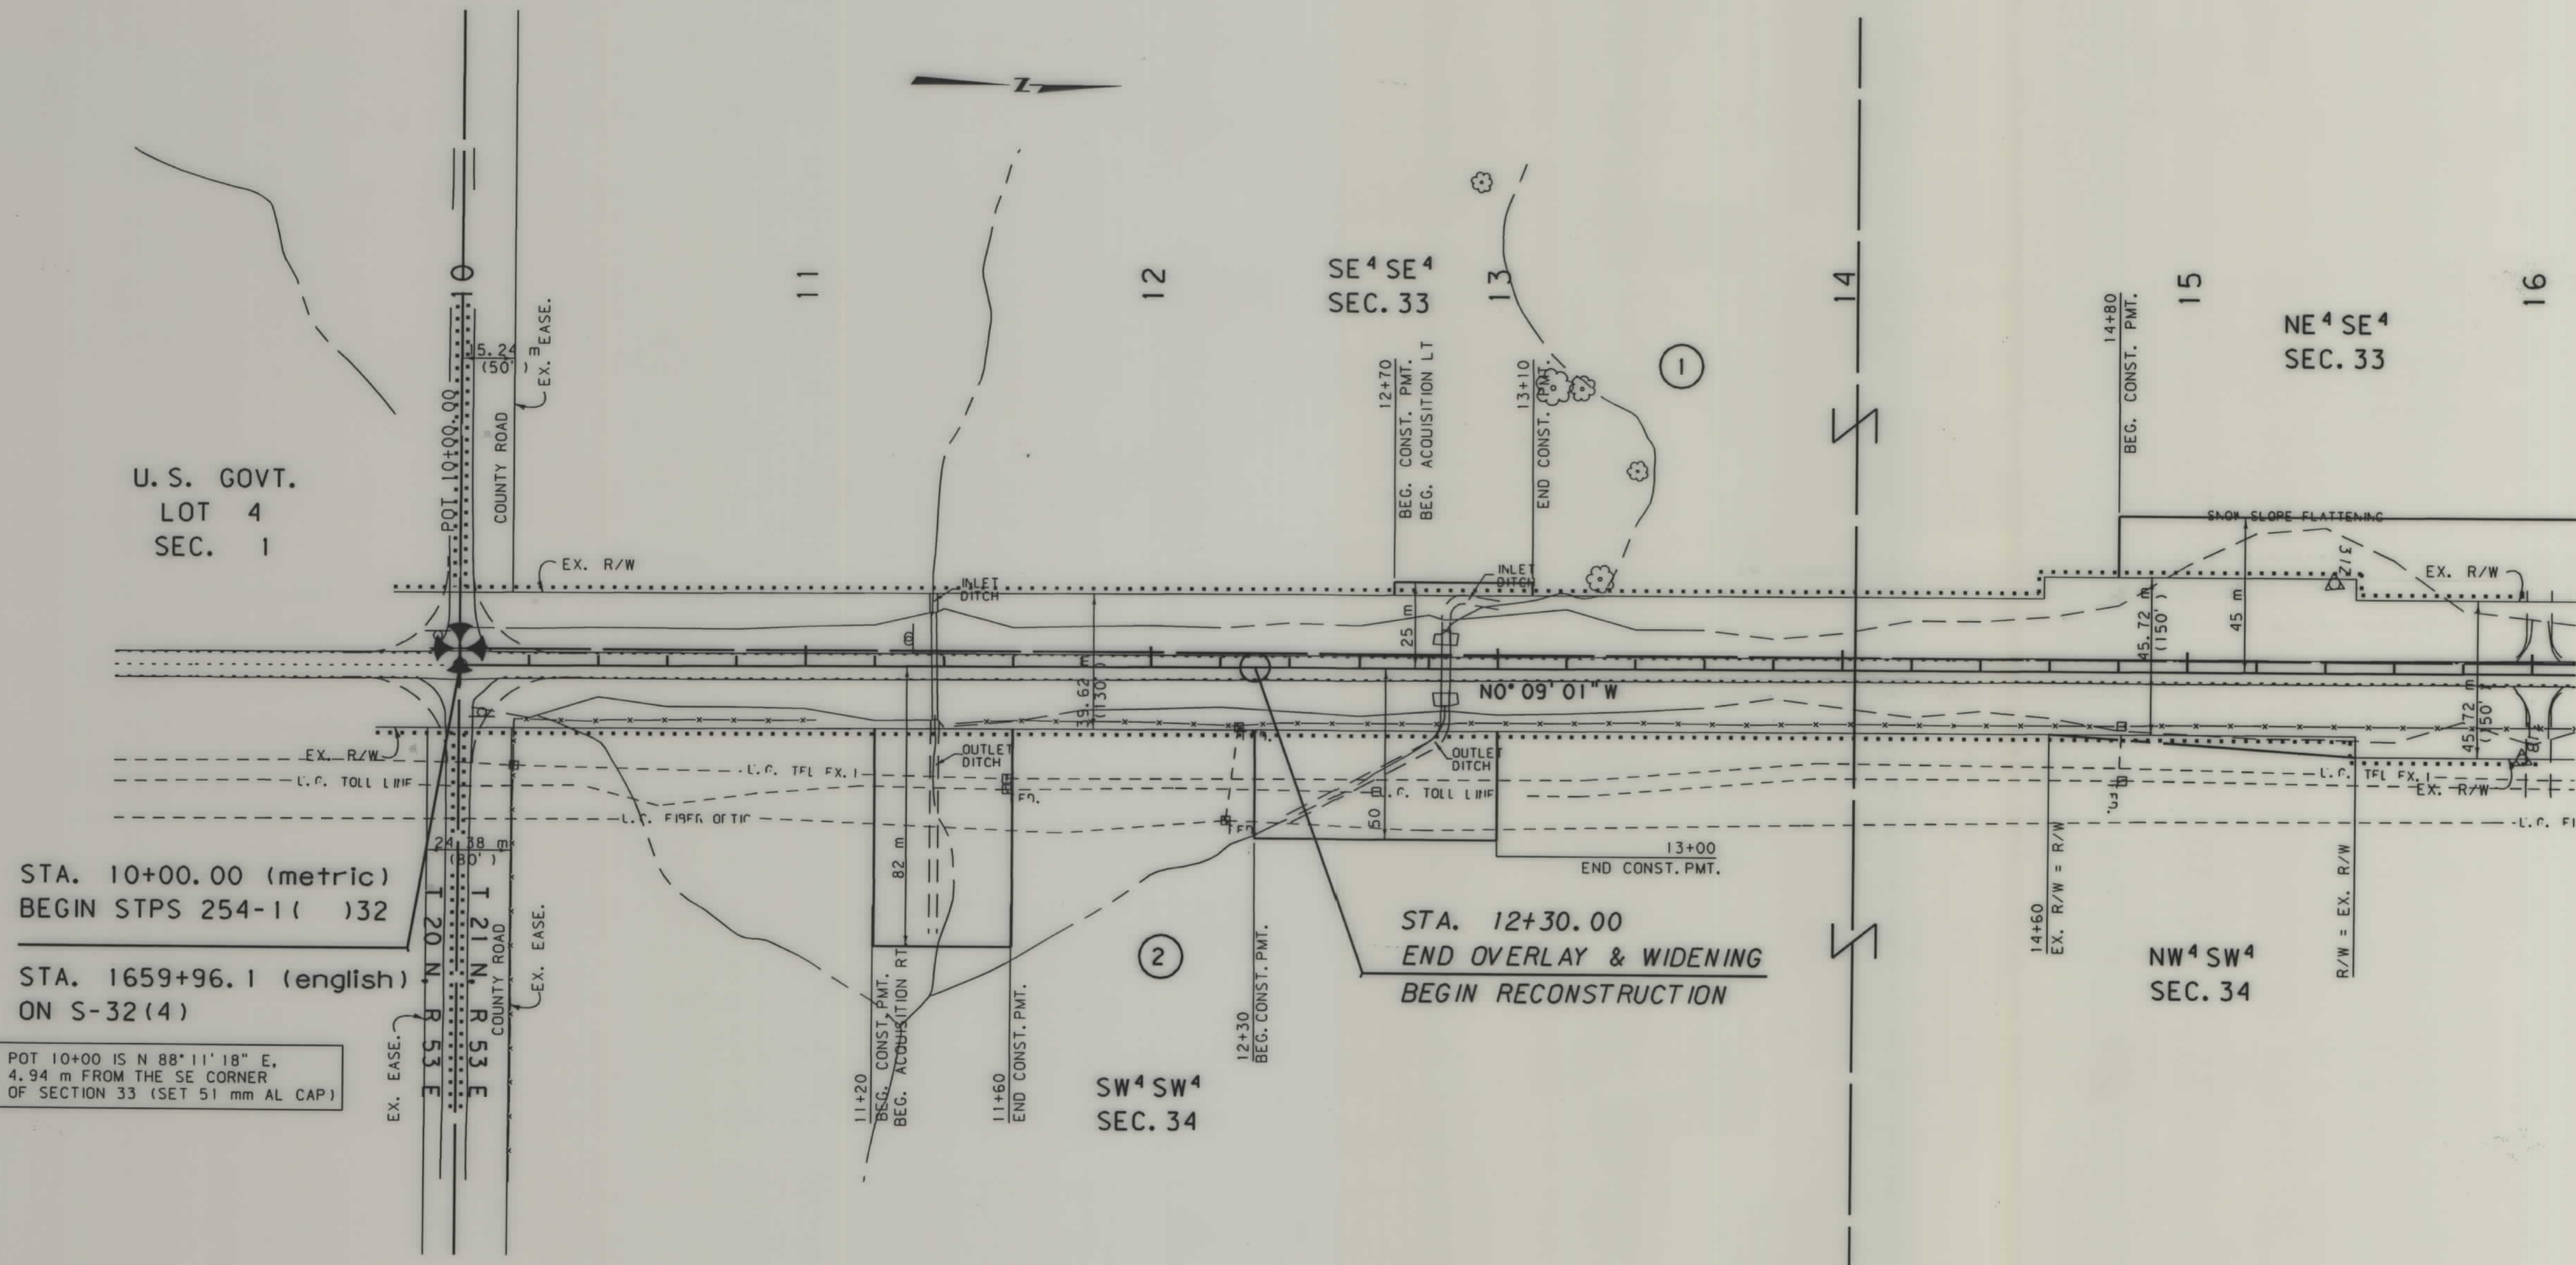

NOTES: 1. ALL MEASUREMENTS ARE METRIC EXCEPT AS NOTED
2. THE PROPOSED R/W LINE WHERE A SPIRAL CURVE TRANSITION IS USED IS A CHORD RATHER THAN A CONCENTRIC CURVE.

BACKSLOPE LIMITS INCLUDE ROUNDING	TOP OF CUT
CONSTRUCTION LIMITS:	CUT SECTION
	TOE OF FILL
FHWA/DOT APPROVAL	3-15-99
MAP REVISED	

MONTANA
DEPARTMENT OF TRANSPORTATION

RIGHT OF WAY PLAN
DAWSON COUNTY
SCALE 1:1000

0 50M 100M

2606\ro\2606p1.rgadd

RDROW


... \2606p1.rg
06/22/01
10:36:54 AM
2
1

OWNERSHIP																			STATE	RIGHT OF WAY ID.	SHEET NO.	TOTAL SHEETS
PARCEL	NAME	ADDRESS	TOTAL AREA		GROSS R/W AREA		EX. EASE. AREA		NET AREA		REMAINDER				CONST. PMT. AREA		EASE. AREA		SHEET NO.			
			METRIC	ENGLISH	METRIC	ENGLISH	METRIC	ENGLISH	METRIC	ENGLISH	LEFT		RIGHT		METRIC	ENGLISH	METRIC	ENGLISH				
											METRIC	ENGLISH	METRIC	ENGLISH								
3	SENNER FARMS, INC, A MT CORP.	143 ROAD 516, BLOOMFIELD, MT 59315-9421				SEE SHEET 3													3 & 4			
4	WARREN E. SCHWARTZ	PO BOX 1002, WOLF POINT, MT 59201-1002				SEE SHEET 3													3 & 4			
5	BRADLEY T. AND PAULETTE R. SENNER	3263 FAS 254, RICHEY, MT 59259 - 9613	126.683 ha	313.04 AC	0.140 ha	0.35 AC			0.140 ha	0.35 AC	126.543 ha	312.69 AC			2.928 ha	7.24 AC			4, 5, 6			
6	SENNER FARMS, INC, A MT CORP	143 ROAD 516, BLOOMFIELD, MT 59315-9421					FOR OWNER NOTIFICATION ONLY												4 & 5			

PROJECT NUMBER 2606-015

13 km N OF BLOOMFIELD - NORTH

STATE	RIGHT OF WAY ID.	SHEET NO.	TOTAL SHEETS
MONTANA	STPS 254-1115132	4	15
PROJECT NUMBER 2606-015			
13 km N OF BLOOMFIELD - NORTH			

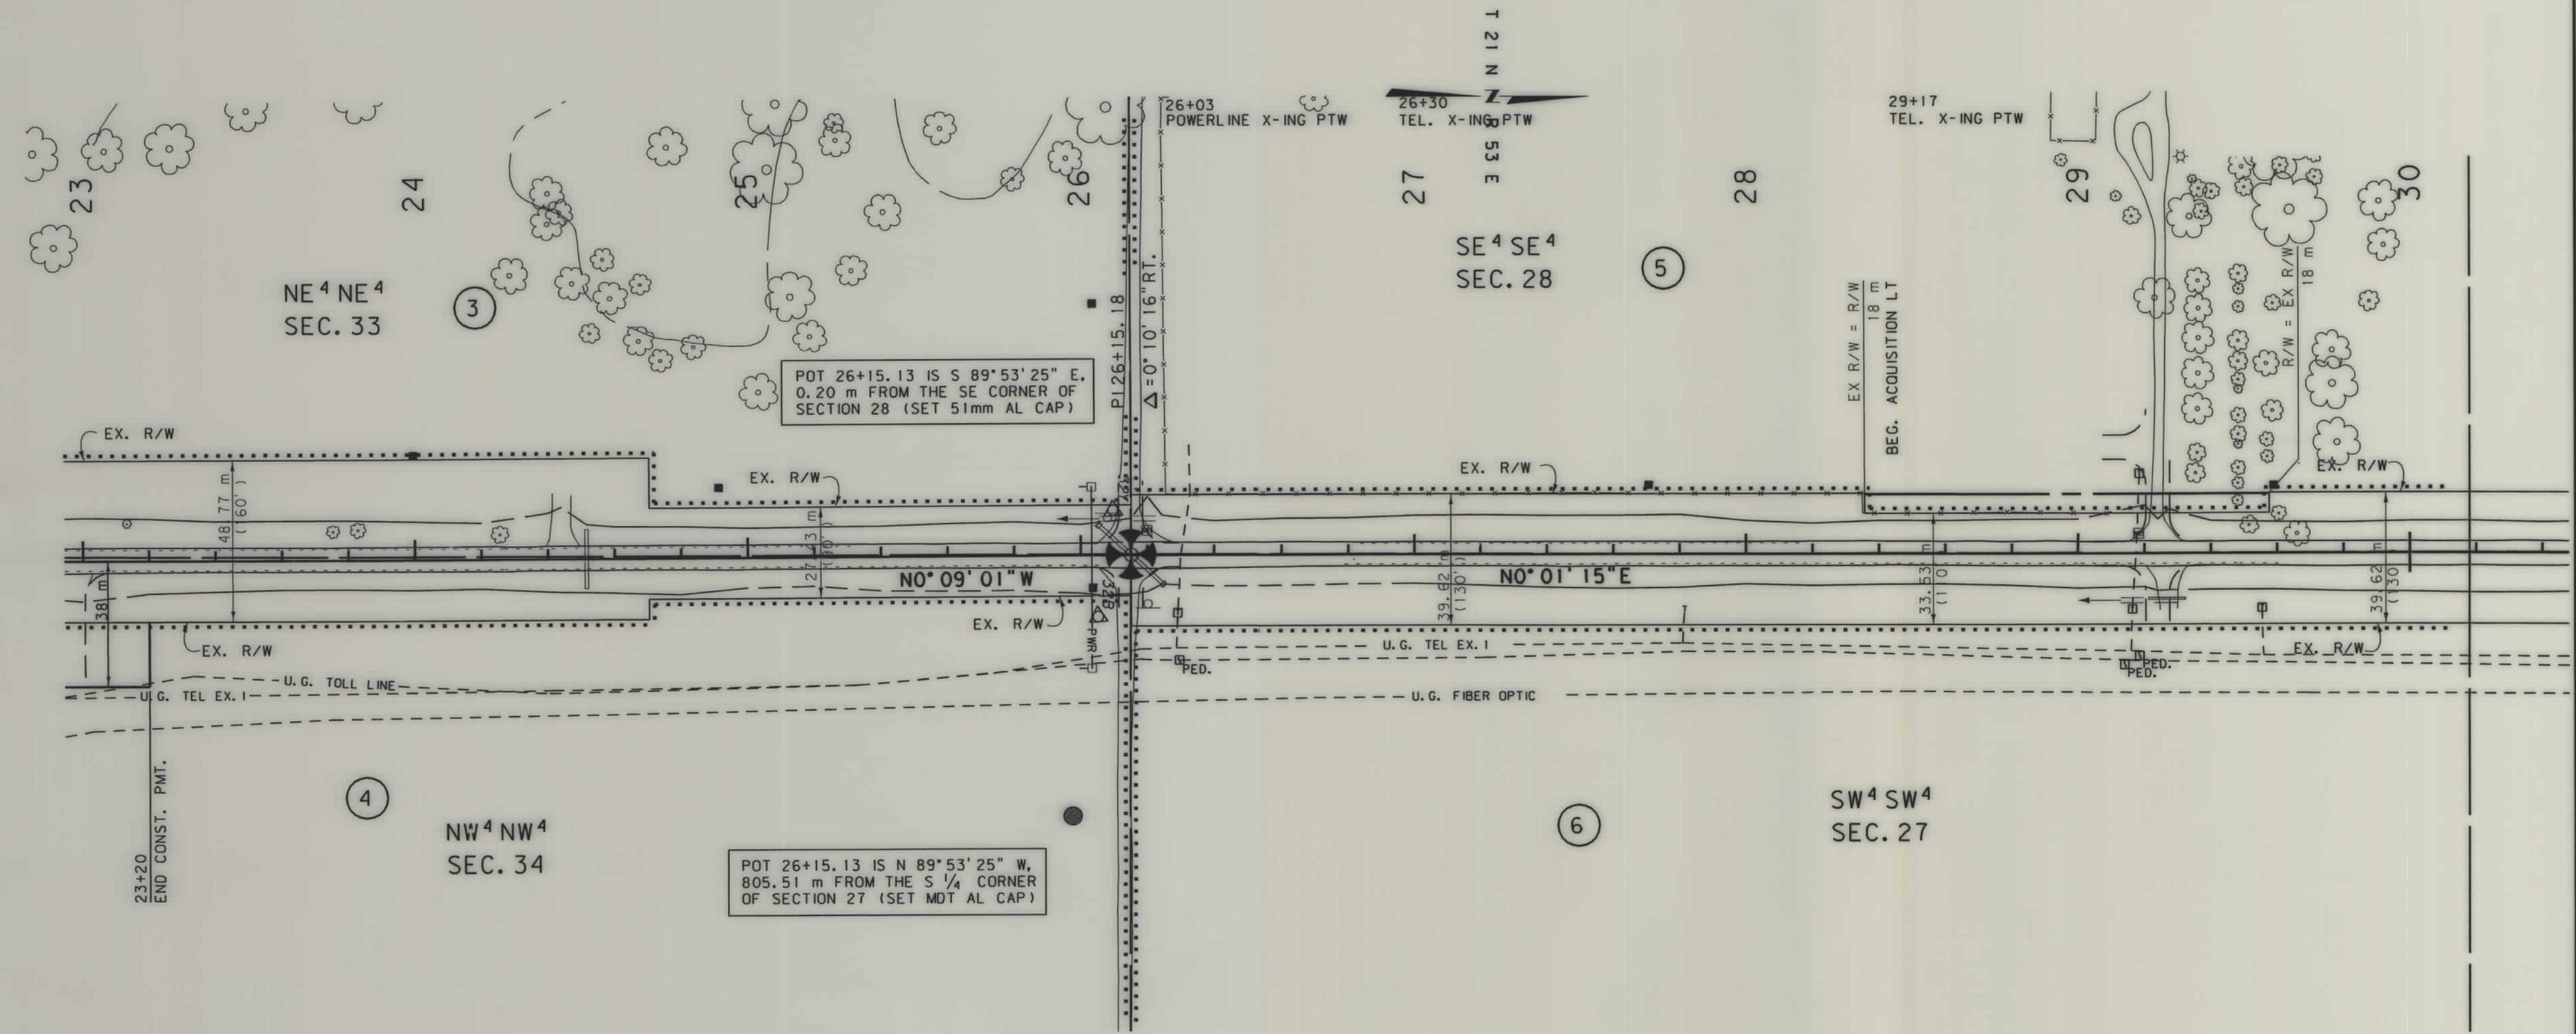

- NOTES: 1. ALL MEASUREMENTS ARE METRIC EXCEPT AS NOTED
2. THE PROPOSED R/W LINE WHERE A SPIRAL CURVE TRANSITION IS USED IS A CHORD RATHER THAN A CONCENTRIC CURVE.
3. THE ENGLISH AREAS ARE FOR INFORMATIONAL PURPOSES ONLY.
4. ALL STATIONS AND OFFSETS FOR R/W BREAKS ARE IN REFERENCE TO THE R/W BASELINE.

BACKSLOPE LIMITS INCLUDE ROUNDING	
CONSTRUCTION LIMITS:	
CUT SECTION	TOP OF CUT
TOE OF FILL	DITCH BOTTOM
FHWA/DOT APPROVAL 3-15-99	
MAP REVISED 9-20-99, 6-22-01.	


MONTANA
DEPARTMENT OF TRANSPORTATION

RIGHT OF WAY PLAN
DAWSON COUNTY
SCALE 1:1000

0 50M 100M

OWNERSHIP																	STATE	RIGHT OF WAY ID.	SHEET NO.	TOTAL SHEETS
PARCEL	NAME	ADDRESS	TOTAL AREA		GROSS R/W AREA		EX. EASE. AREA		NET AREA		REMAINDER				CONST. PMT. AREA		EASE. AREA		SHEET NO.	
			METRIC	ENGLISH	METRIC	ENGLISH	METRIC	ENGLISH	METRIC	ENGLISH	LEFT		RIGHT		METRIC	ENGLISH	METRIC	ENGLISH		
5	BRADLEY T. AND PAULETT R. SENNER	3263 FAS 254, RICHEY, MT 59259-9613					SEE	SHEET	4										4, 5, 6	
6	SENNER FARMS, INC. A MT CORP.	143 ROAD 516, BLOOMFIELD, MT 59315-9421					SEE	SHEET	4										4 & 5	
7	THE JEROME GRABER TESTAMENTARY TRUST	3374 FAS 254, RICHEY, MT 59259 - 9612					SEE	SHEET	6										5 & 6	
	C/O MARJORIE GRABER																			

MONTANA	STPS 254-1(15) 32	5	15
PROJECT NUMBER 2606-015			
13 km N OF BLOOMFIELD - NORTH			

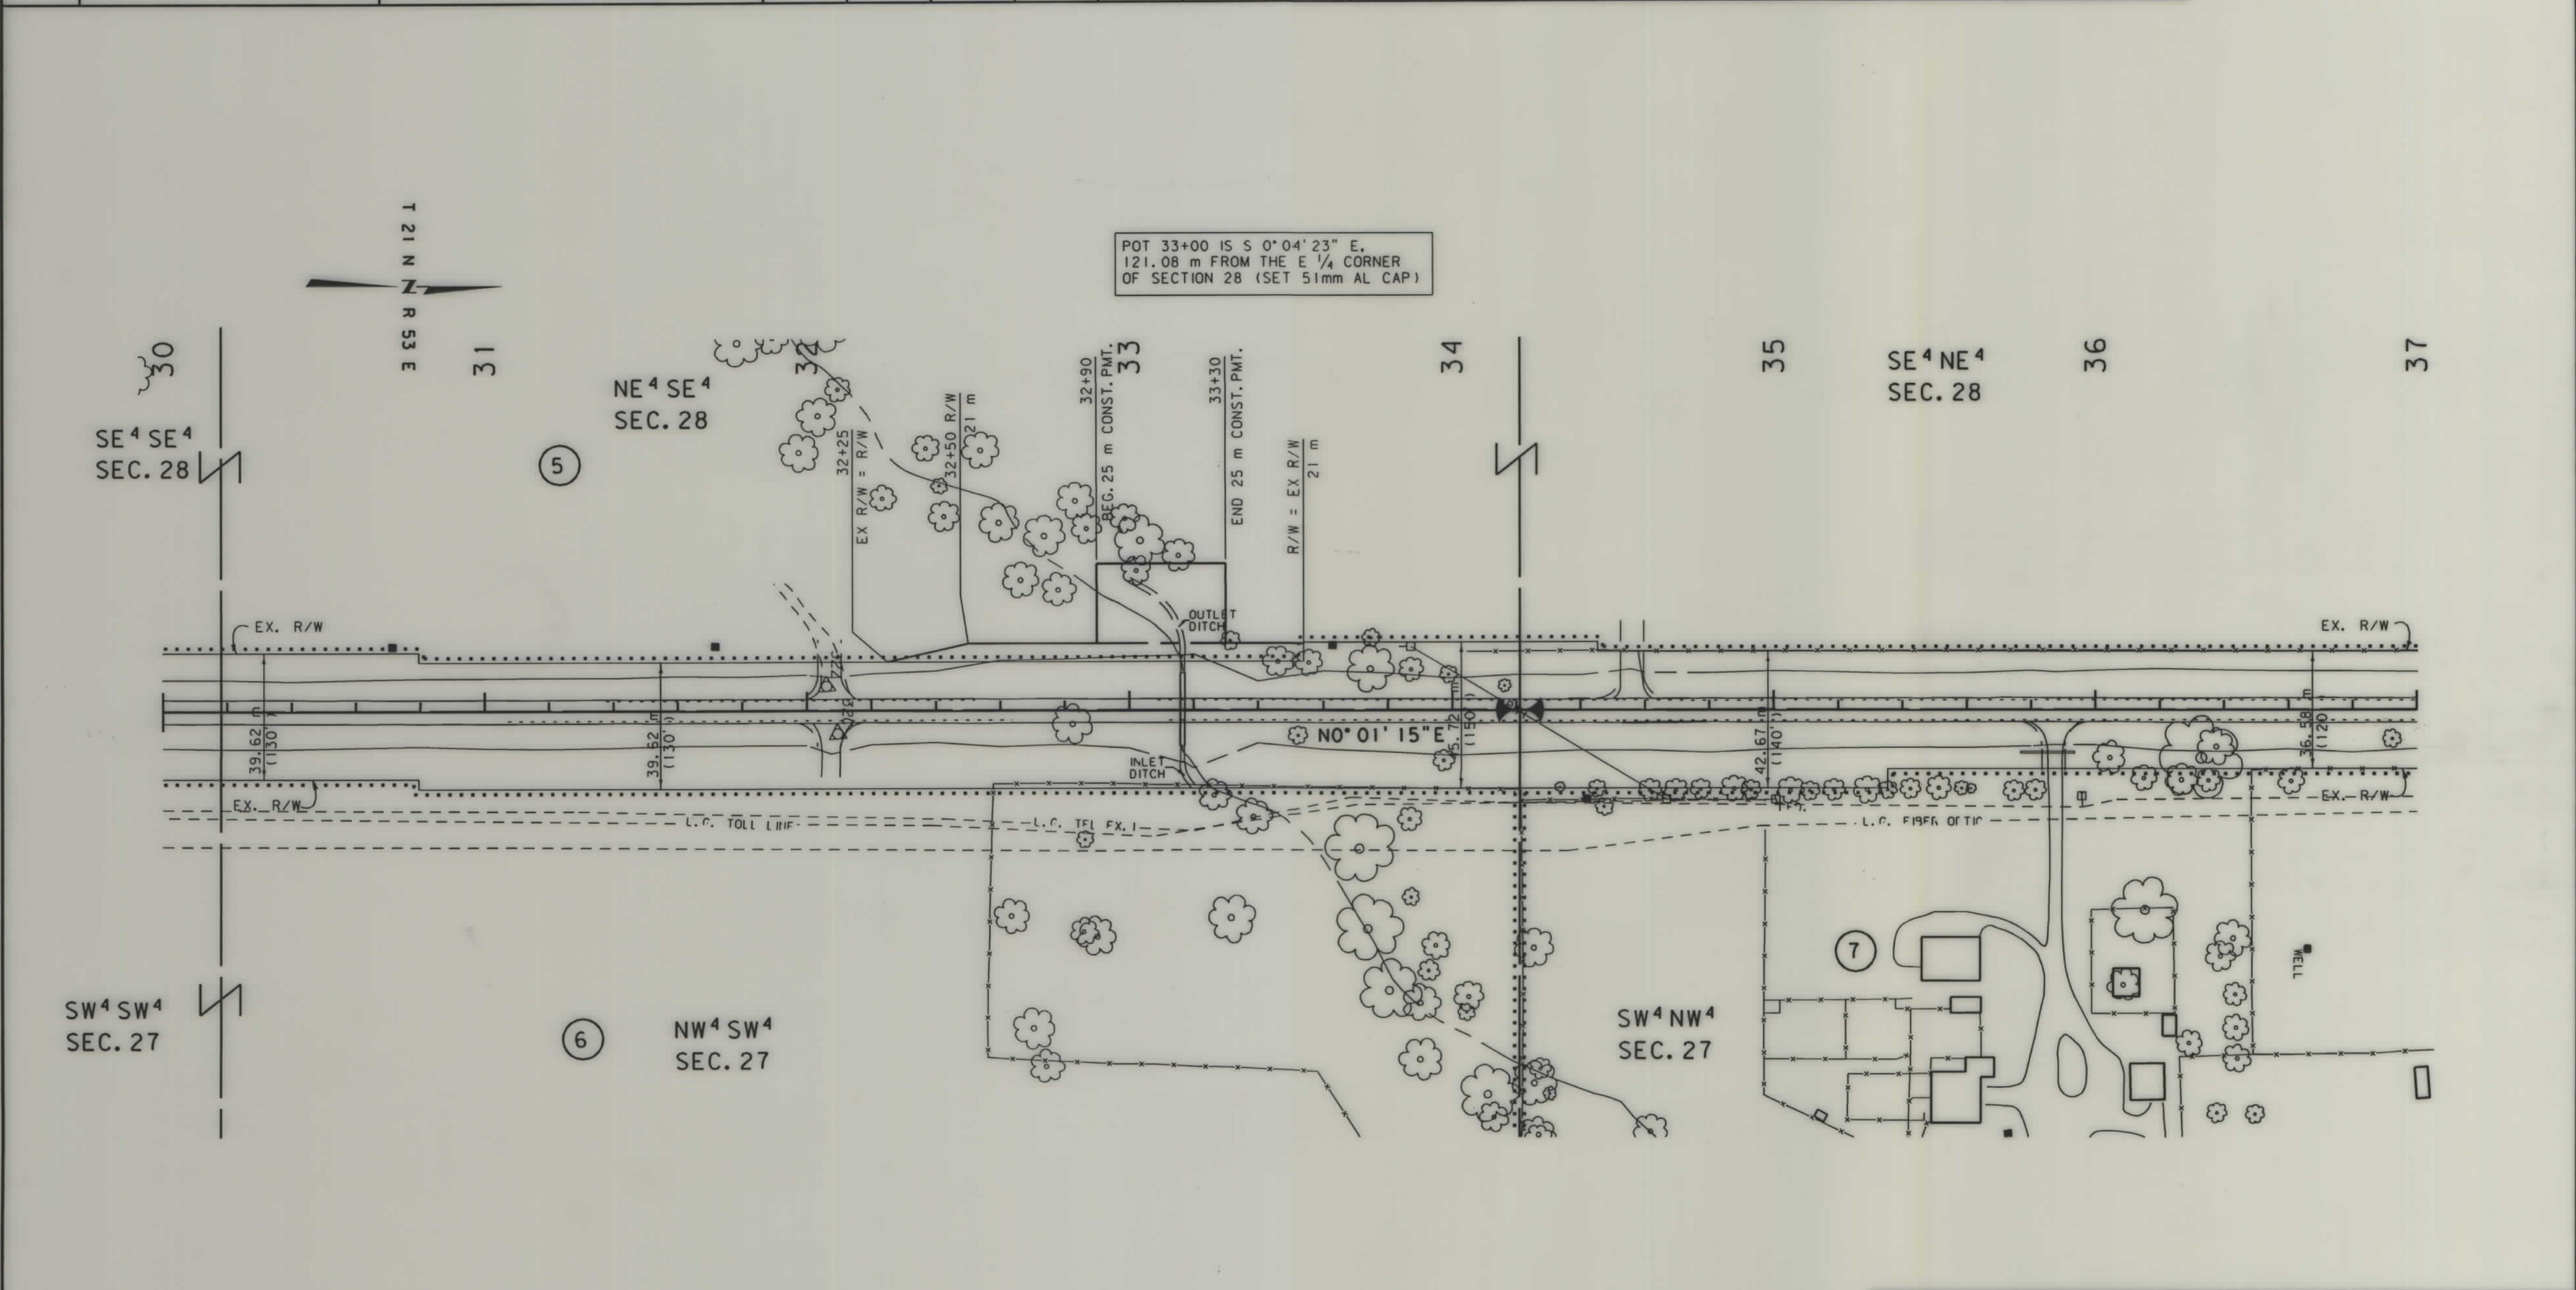

NOTES: 1. ALL MEASUREMENTS ARE METRIC EXCEPT AS NOTED
2. THE PROPOSED R/W LINE WHERE A SPIRAL CURVE TRANSITION IS USED IS A CHORD RATHER THAN A CONCENTRIC CURVE.


BACKSLOPE LIMITS INCLUDE ROUNDING	TOP OF CUT
CONSTRUCTION LIMITS:	CUT SECTION
	TOE OF FILL
	DITCH BOTTOM
FHWA/DOT APPROVAL	3-15-99
MAP REVISED	

MONTANA
DEPARTMENT OF TRANSPORTATION

RIGHT OF WAY PLAN
DAWSON COUNTY

SCALE 1:1000

0 50M 100M

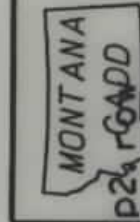

2606\ro\2606p2\condo


RDROW

... \2606p2. ROW
06/22/01
01:09:48 PM
U3954

BJM

OWNERSHIP																			
PARCEL	NAME	ADDRESS	TOTAL AREA		GROSS R/W AREA		EX. EASE. AREA		NET AREA		REMAINDER				CONST. PMT. AREA		EASE. AREA		SHEET NO.
			METRIC	ENGLISH	METRIC	ENGLISH	METRIC	ENGLISH	METRIC	ENGLISH	LEFT		RIGHT		METRIC	ENGLISH	METRIC	ENGLISH	
											METRIC	ENGLISH	METRIC	ENGLISH					
8	FRISINGER FARMS, INC., A MT CORP.	300 COOK ST, GLENDIVE, MT 59315-2021				SEE	SHEET	6										6, 7	
9	MARLOW AND JOAN BULLER	653 ROAD 515, RICHEY, MT 59259-9611				SEE	SHEET	6										6, 7, 8, 9	
10	NORMAN E. BOESE, ETAL	2426 E C ST, TORRINGTON, WY 82240-2440					FOR	OWNER NOTIFICATION	ONLY									7, 8, 9	

STATE	RIGHT OF WAY ID.	SHEET NO.	TOTAL SHEETS
MONTANA	STPS 254 - 1(15) 32	7	15
PROJECT NUMBER 2606-015			
13 km N OF BLOOMFIELD - NORTH			

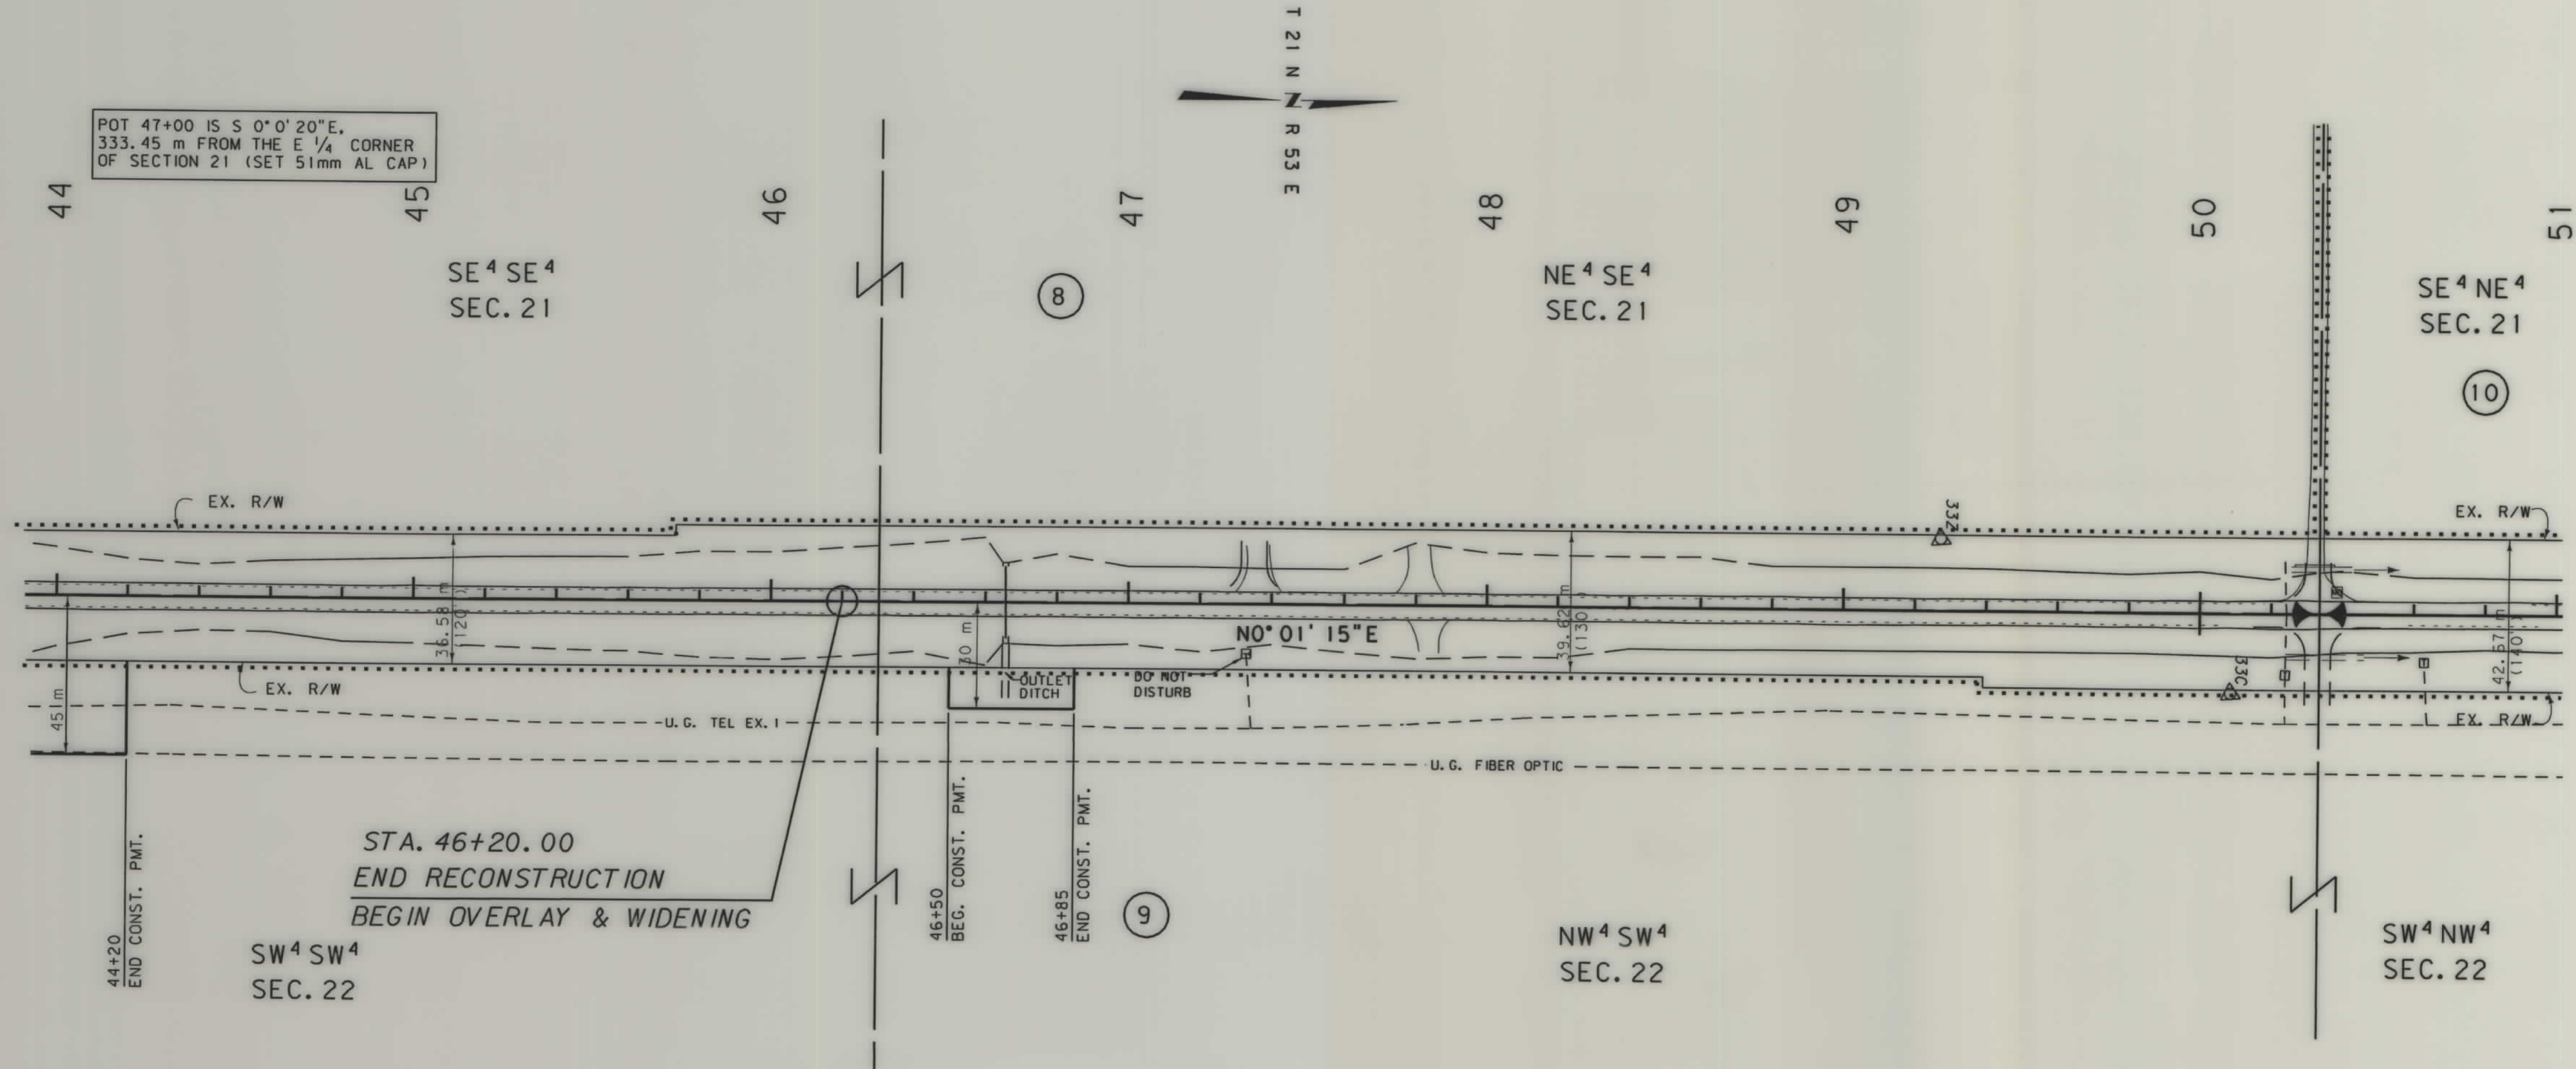


- NOTES: 1. ALL MEASUREMENTS ARE METRIC EXCEPT AS NOTED
2. THE PROPOSED R/W LINE WHERE A SPIRAL CURVE TRANSITION IS USED IS A CHORD RATHER THAN A CONCENTRIC CURVE.
3. THE ENGLISH AREAS ARE FOR INFORMATIONAL PURPOSES ONLY.
4. ALL STATIONS AND OFFSETS FOR R/W BREAKS ARE IN REFERENCE TO THE R/W BASELINE.

BACKSLOPE LIMITS INCLUDE ROUNDING	TOP OF CUT
CONSTRUCTION LIMITS:	CUT SECTION
	TOE OF FILL
FHWA/DOT APPROVAL	3-15-99
MAP REVISED	6-22-01

MONTANA
DEPARTMENT OF TRANSPORTATION

RIGHT OF WAY PLAN
DAWSON COUNTY
SCALE 1:1000

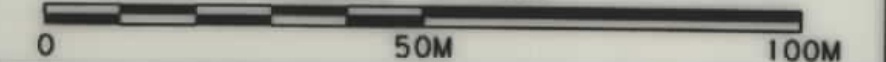


OWNERSHIP																			STATE	RIGHT OF WAY ID.	SHEET NO.	TOTAL SHEETS
PARCEL	NAME	ADDRESS	TOTAL AREA		GROSS R/W AREA		EX. EASE. AREA		NET AREA		REMAINDER				CONST. PMT. AREA		EASE. AREA		SHEET NO.			
			METRIC	ENGLISH	METRIC	ENGLISH	METRIC	ENGLISH	METRIC	ENGLISH	LEFT		RIGHT		METRIC	ENGLISH	METRIC	ENGLISH				
											METRIC	ENGLISH	METRIC	ENGLISH								
9	MARLOW AND JOAN BULLER	653 ROAD 515, RICHEY, MT 59259-9611				SEE	SHEET	6										6, 7, 8, 9				
10	NORMAN E. BOESE, ETAL	2426 E C ST, TORRINGTON, WY 82240-2440				SEE	SHEET	7										7, 8, 9				

PROJECT NUMBER 2606-015

13 km N OF BLOOMFIELD - NORTH

STATE	RIGHT OF WAY ID.	SHEET NO.	TOTAL SHEETS
MONTANA	STPS 254-1(15)32	8	15
PROJECT NUMBER 2606-015			
13 km N OF BLOOMFIELD - NORTH			

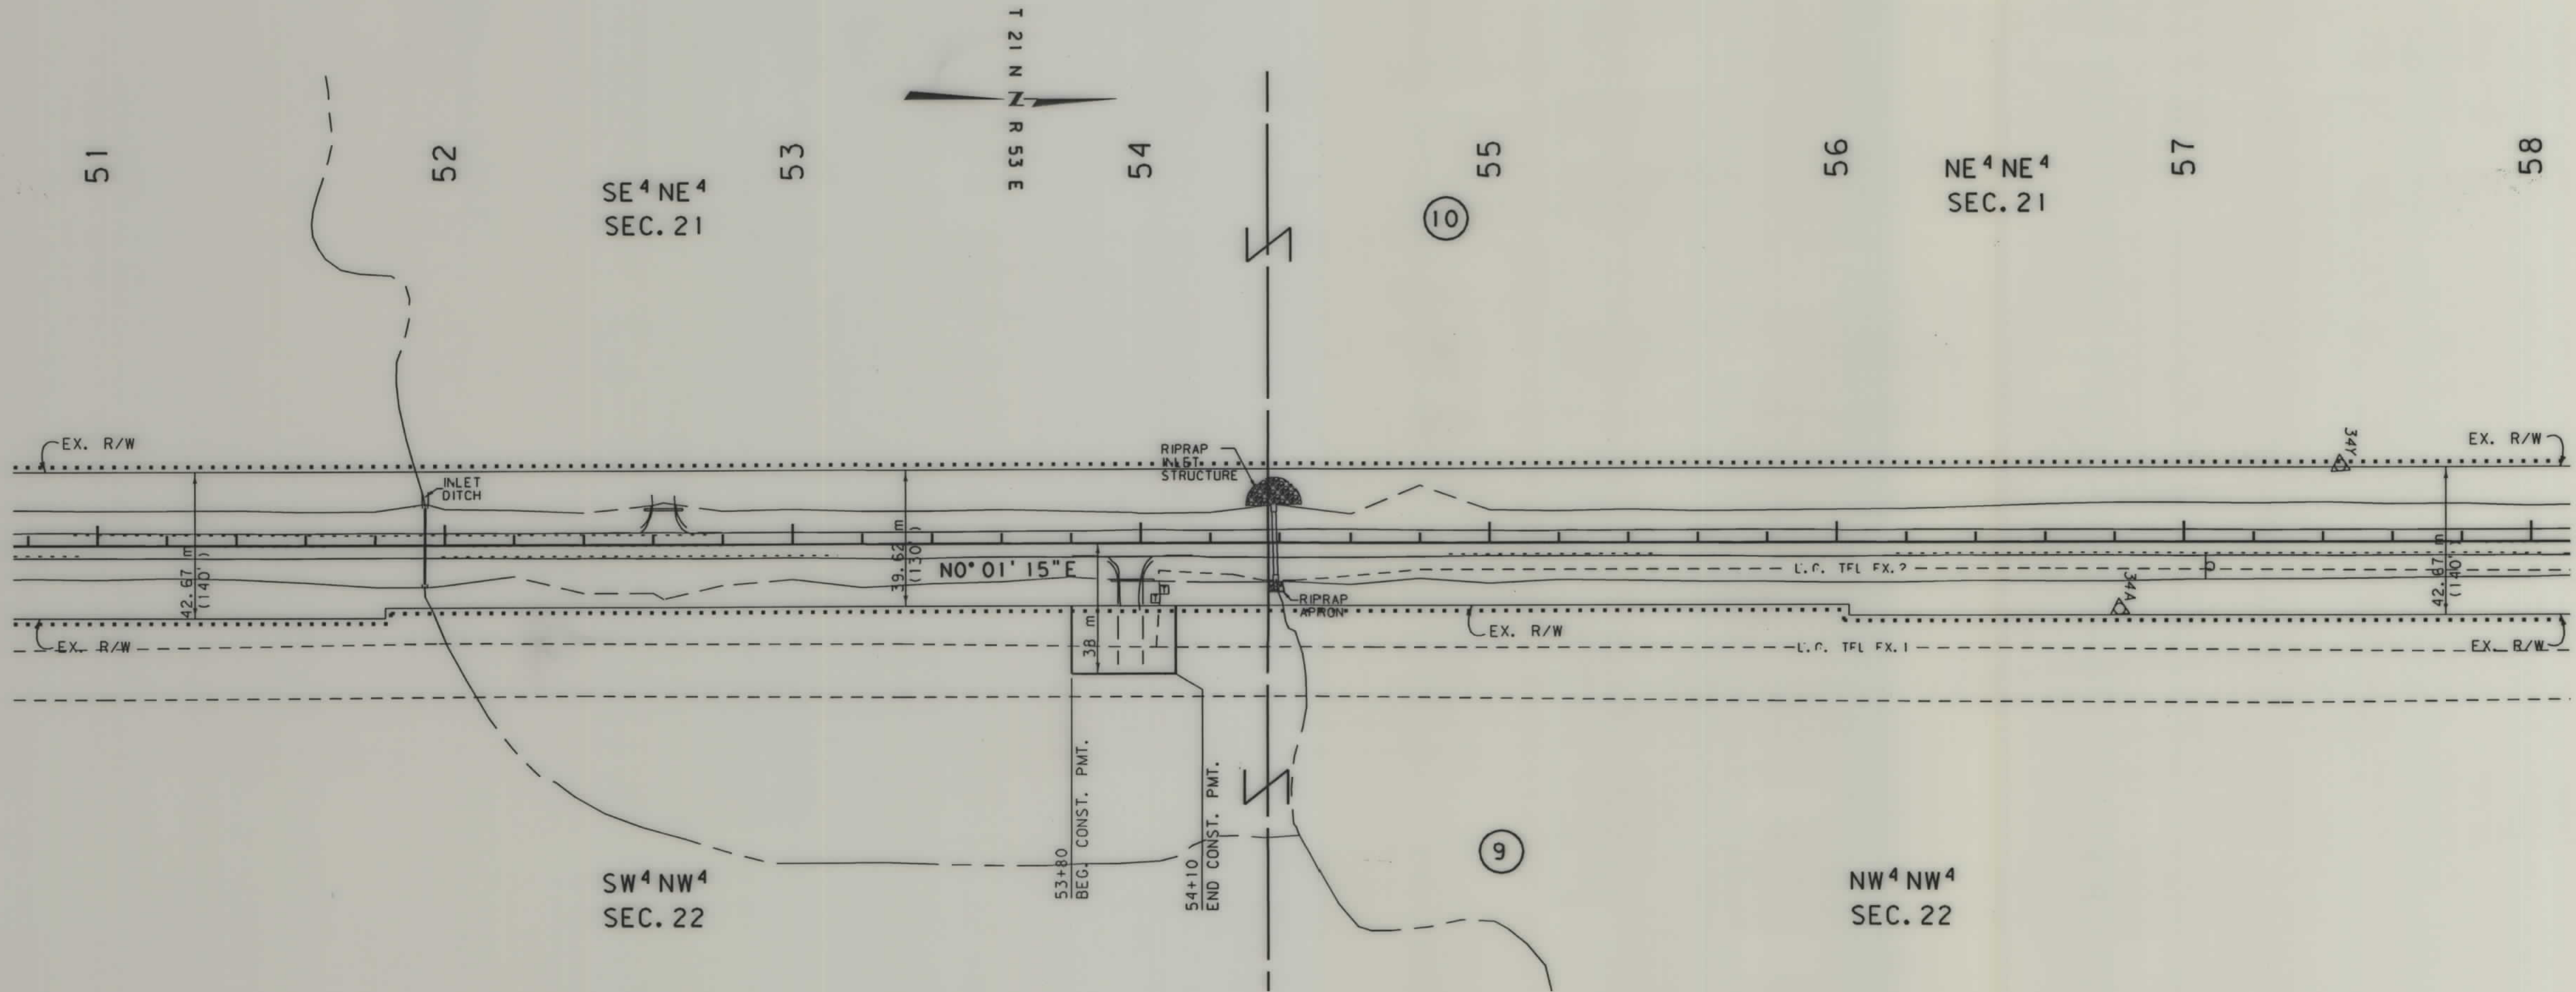

NOTES: 1. ALL MEASUREMENTS ARE METRIC EXCEPT AS NOTED
2. THE PROPOSED R/W LINE WHERE A SPIRAL CURVE TRANSITION IS USED IS A CHORD RATHER THAN A CONCENTRIC CURVE.

BACKSLOPE LIMITS INCLUDE ROUNDING	
CONSTRUCTION LIMITS:	
CUT SECTION	TOP OF CUT
TOE OF FILL	DITCH BOTTOM
FHWA/DOT APPROVAL 3-15-99	
MAP REVISED	

MONTANA DEPARTMENT OF TRANSPORTATION	
RIGHT OF WAY PLAN DAWSON COUNTY	
SCALE 1"=100'	
0 50M 100M	



2606\ro\2606p3.rdw

12: 11:05
10 FEB 2000
U5628

MONTANA
CADD


3
1

... \2606p3.rdw

PARCEL	NAME	ADDRESS	OWNERSHIP												STATE		RIGHT OF WAY ID.		SHEET NO.	TOTAL SHEETS
			TOTAL AREA		GROSS R/W AREA		EX. EASE. AREA		NET AREA		REMAINDER				CONST. PMT. AREA		EASE. AREA		SHEET NO.	
			METRIC	ENGLISH	METRIC	ENGLISH	METRIC	ENGLISH	METRIC	ENGLISH	LEFT		RIGHT		METRIC	ENGLISH	METRIC	ENGLISH		
9	MARLOW AND JOAN BULLER	653 ROAD 515, RICHEY, MT 59259-9611					SEE SHEET 6												6, 7, 8, 9	
10	NORMAN E. BOESE, ETAL	2426 E C ST, TORRINGTON, WY 82240-2440					SEE SHEET 7												7, 8, 9	
11	STATE OF MONTANA - DNRC	HELENA, MONTANA	194.250 ha	480 AC	9.624 ha	23.78 AC	9.341 ha	23.08 AC	0.283 ha	0.70 AC	164.530 ha	406.56 AC	20.097 ha	49.66 AC	1.686 ha	4.16 AC			9, 10, 11	
12	MYRNA L. GILBERTSON	101 ST. PATRICK ST, RAPID CITY, SD 57701-5521	128.047 ha	316.41 AC	0.045 ha	0.11 AC			0.045 ha	0.11 AC			128.00 ha	316.30 AC					9, 10	

PROJECT NUMBER 2606-015

13 km N OF BLOOMFIELD - NORTH

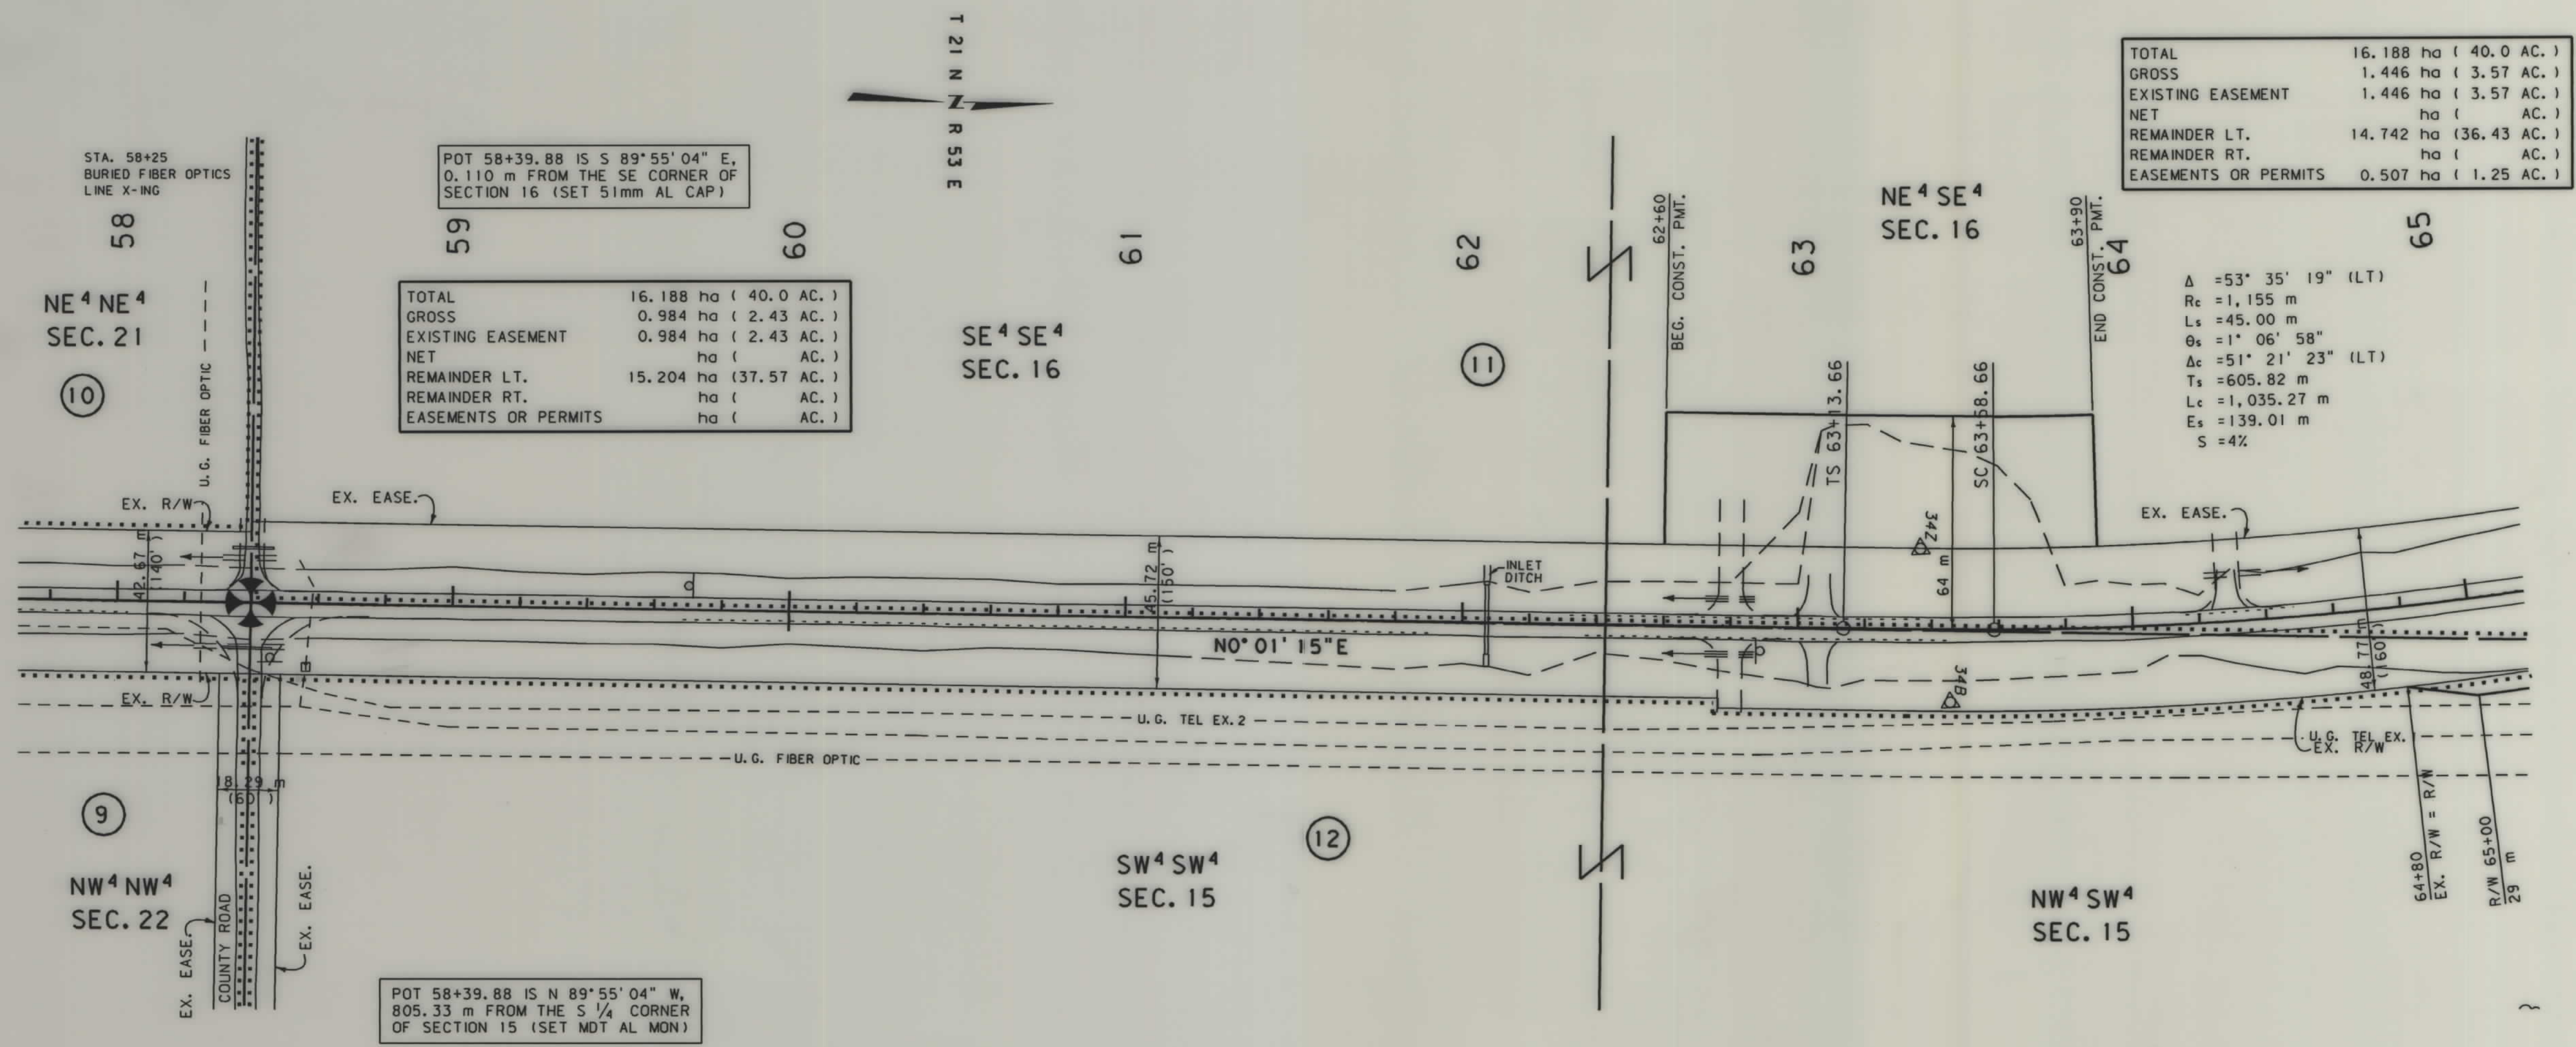

TOTAL	16.188 ha (40.0 AC.)
GROSS	1.446 ha (3.57 AC.)
EXISTING EASEMENT	1.446 ha (3.57 AC.)
NET	ha (AC.)
REMAINDER LT.	14.742 ha (36.43 AC.)
REMAINDER RT.	ha (AC.)
EASEMENTS OR PERMITS	0.507 ha (1.25 AC.)

Δ = 53° 35' 19" (LT)
Rc = 1,155 m
Ls = 45.00 m
Θs = 1° 06' 58"
Δc = 51° 21' 23" (LT)
Ts = 605.82 m
Lc = 1,035.27 m
Es = 139.01 m
S = 4%

- NOTES: 1. ALL MEASUREMENTS ARE METRIC EXCEPT AS NOTED
2. THE PROPOSED R/W LINE WHERE A SPIRAL CURVE TRANSITION IS USED IS A CHORD RATHER THAN A CONCENTRIC CURVE.

BACKSLOPE LIMITS INCLUDE ROUNDING	TOP OF CUT
CONSTRUCTION LIMITS:	CUT SECTION
	TOE OF FILL
FHWA/DOT APPROVAL	3-15-99
MAP REVISED	10-28-99 2-10-00

MONTANA
DEPARTMENT OF TRANSPORTATION

RIGHT OF WAY PLAN
DAWSON COUNTY

SCALE 1:1000

0


50M

100M

OWNERSHIP																			STATE	RIGHT OF WAY ID.	SHEET NO.	TOTAL SHEETS
PARCEL	NAME	ADDRESS	TOTAL	AREA	GROSS R/W AREA		EX. EASE. AREA		NET AREA		REMAINDER				CONST. PMT. AREA		EASE. AREA		SHEET NO.			
			METRIC	ENGLISH	METRIC	ENGLISH	METRIC	ENGLISH	METRIC	ENGLISH	LEFT		RIGHT		METRIC	ENGLISH	METRIC	ENGLISH				
											METRIC	ENGLISH	METRIC	ENGLISH								
11	STATE OF MONTANA - DNRC	HELENA, MONTANA					SEE SHEET 9											9, 10, 11				
12	MYRNA L. GILBERTSON	101 ST PATRICK ST, RAPID CITY, SD 57701-5521					SEE SHEET 9											9, 10				
PROJECT NUMBER 2606-015																			13 km N OF BLOOMFIELD - NORTH			

STATE	RIGHT OF WAY ID.	SHEET NO.	TOTAL SHEETS
MONTANA	STPS 254-1(15)32	10	15
PROJECT NUMBER 2606-015			
13 km N OF BLOOMFIELD - NORTH			

TOTAL	16.188 ha (40.0 AC.)
GROSS	1.446 ha (3.57 AC.)
EXISTING EASEMENT	1.446 ha (3.57 AC.)
NET	ha (AC.)
REMAINDER LT.	14.742 ha (36.43 AC.)
REMAINDER RT.	ha (AC.)
EASEMENTS OR PERMITS	0.507 ha (1.25 AC.)

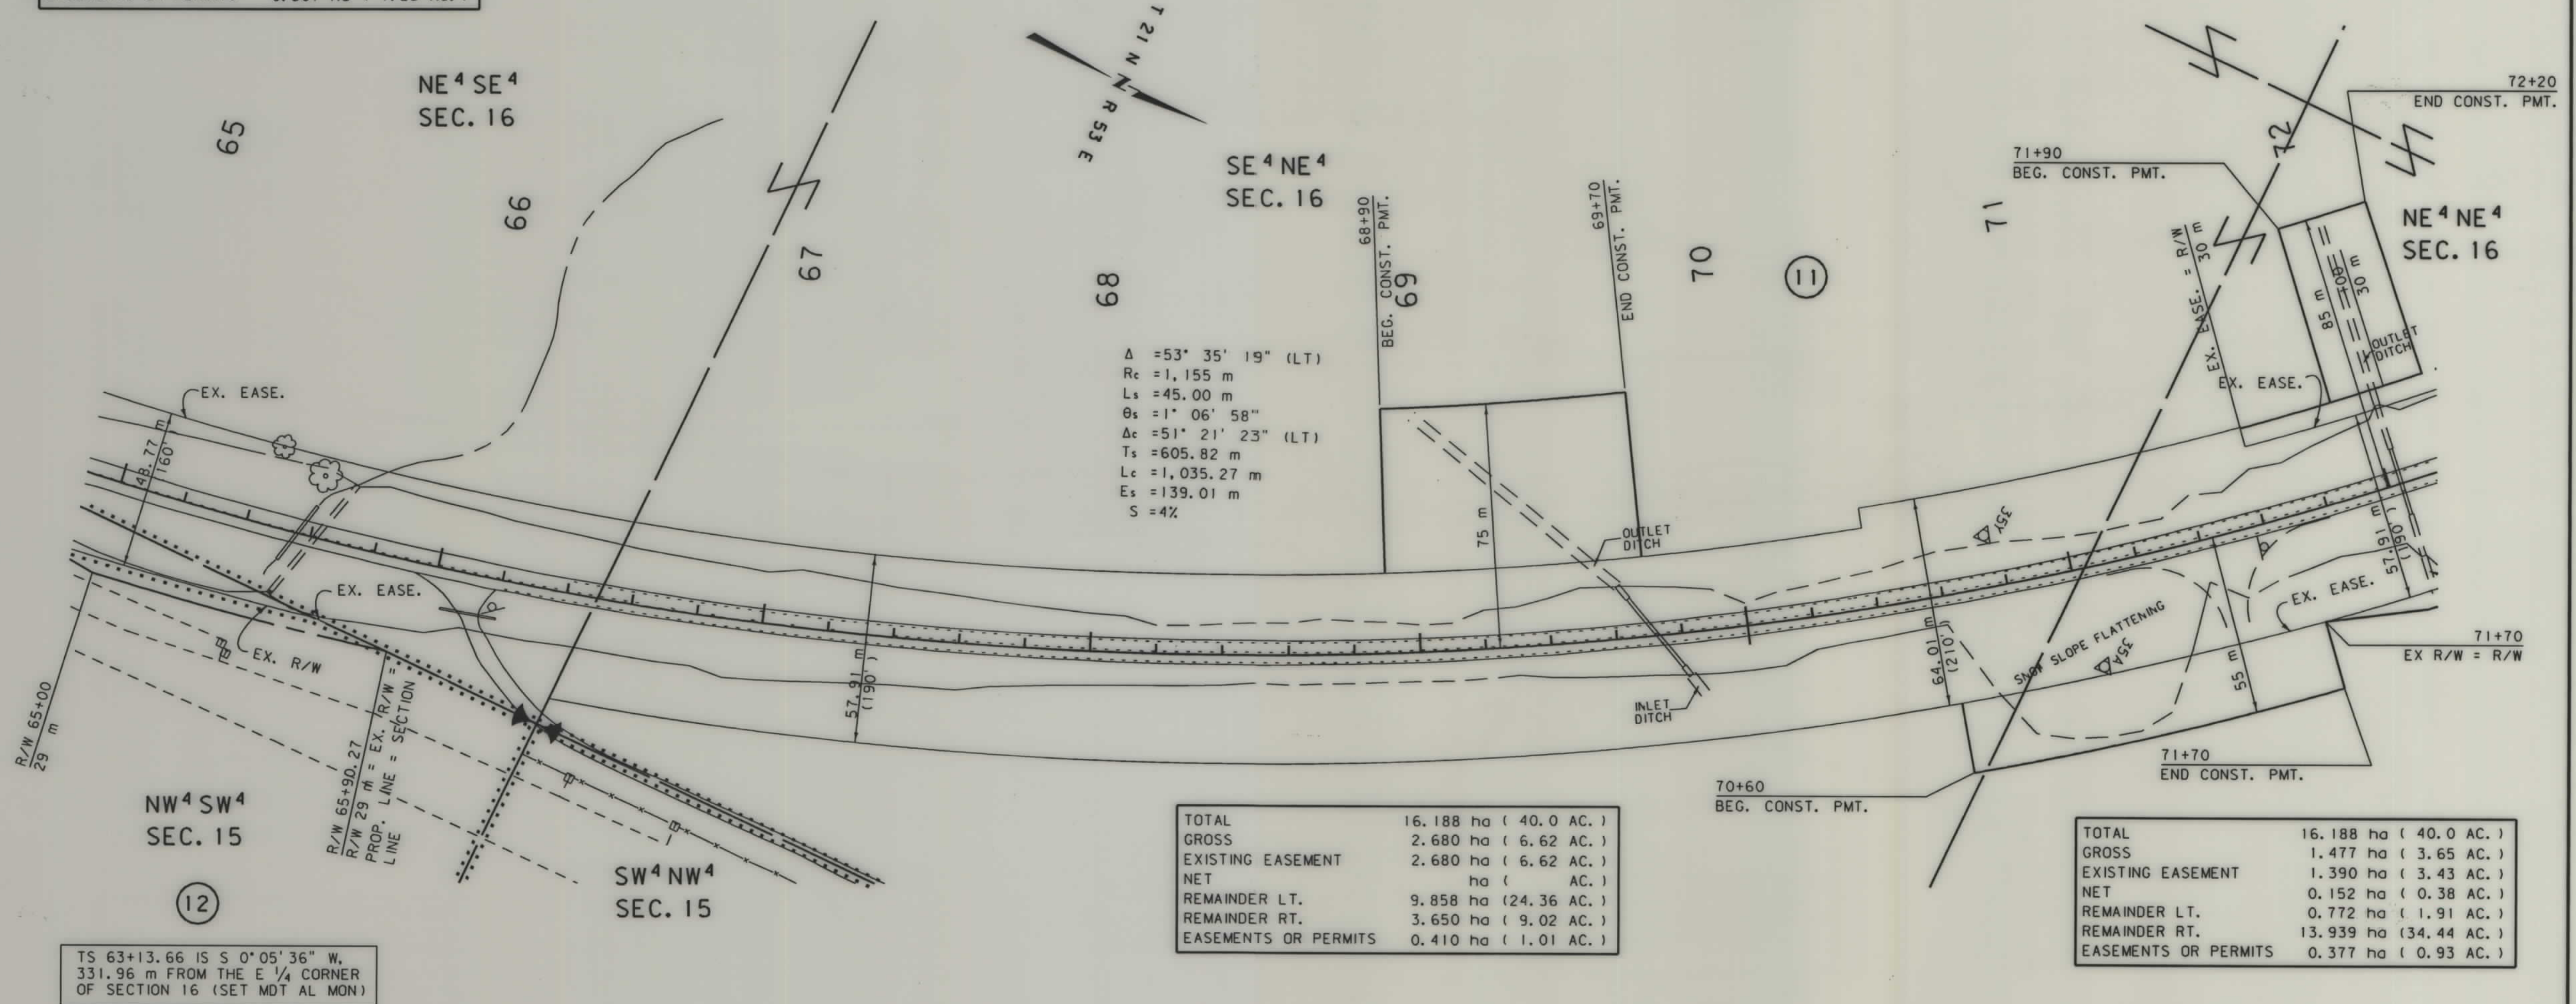

TOTAL	16.188 ha (40.0 AC.)
GROSS	2.680 ha (6.62 AC.)
EXISTING EASEMENT	2.680 ha (6.62 AC.)
NET	ha (AC.)
REMAINDER LT.	9.858 ha (24.36 AC.)
REMAINDER RT.	3.650 ha (9.02 AC.)
EASEMENTS OR PERMITS	0.410 ha (1.01 AC.)

TOTAL	16.188 ha (40.0 AC.)
GROSS	1.477 ha (3.65 AC.)
EXISTING EASEMENT	1.390 ha (3.43 AC.)
NET	0.152 ha (0.38 AC.)
REMAINDER LT.	0.772 ha (1.91 AC.)
REMAINDER RT.	13.939 ha (34.44 AC.)
EASEMENTS OR PERMITS	0.377 ha (0.93 AC.)


- NOTES: 1. ALL MEASUREMENTS ARE METRIC EXCEPT AS NOTED
2. THE PROPOSED R/W LINE WHERE A SPIRAL CURVE TRANSITION IS USED IS A CHORD RATHER THAN A CONCENTRIC CURVE.

BACKSLOPE LIMITS INCLUDE ROUNDING	TOP OF CUT
CONSTRUCTION LIMITS:	CUT SECTION
	TOE OF FILL
FHWA/DOT APPROVAL	3-15-99
MAP REVISED	

MONTANA DEPARTMENT OF TRANSPORTATION
RIGHT OF WAY PLAN DAWSON COUNTY
SCALE 1"=1000'
0 50M 100M

OWNERSHIP																			STATE	RIGHT OF WAY ID.	SHEET NO.	TOTAL SHEETS
PARCEL	NAME	ADDRESS	TOTAL	AREA	GROSS R/W AREA		EX. EASE. AREA		NET AREA		REMAINDER				CONST. PMT. AREA		EASE. AREA		SHEET NO.			
			METRIC	ENGLISH	METRIC	ENGLISH	METRIC	ENGLISH	LEFT		RIGHT		METRIC	ENGLISH	METRIC	ENGLISH						
									METRIC	ENGLISH	METRIC	ENGLISH										
11	STATE OF MONTANA - DNRC	HELENA, MONTANA					SEE	SHEET	9									9, 10, 11				
13	MARLOW AND JOAN BULLER	653 ROAD 515, RICHEY, MT 59259-9611			0.316 ha	0.78 AC			0.316 ha	0.78 AC					0.115 ha	0.28 AC		11, 12, 13				
14	SIMON P. TIESZEN AND ESTHER TIESZEN	149 ROAD 506, RICHEY, MT 59259-9604													3.088 ha	7.63 AC		11				
15	MARLOW AND JOAN BULLER	653 ROAD 515, RICHEY, MT 59259-9611					SEE	SHEET	12									11, 12, 13				
																			PROJECT NUMBER 2606-015			
																			13 km N OF BLOOMFIELD - NORTH			

STATE	RIGHT OF WAY ID.	SHEET NO.	TOTAL SHEETS
MONTANA	STPS 254-1(15)32	11	15
PROJECT NUMBER 2606-015			
13 km N OF BLOOMFIELD - NORTH			

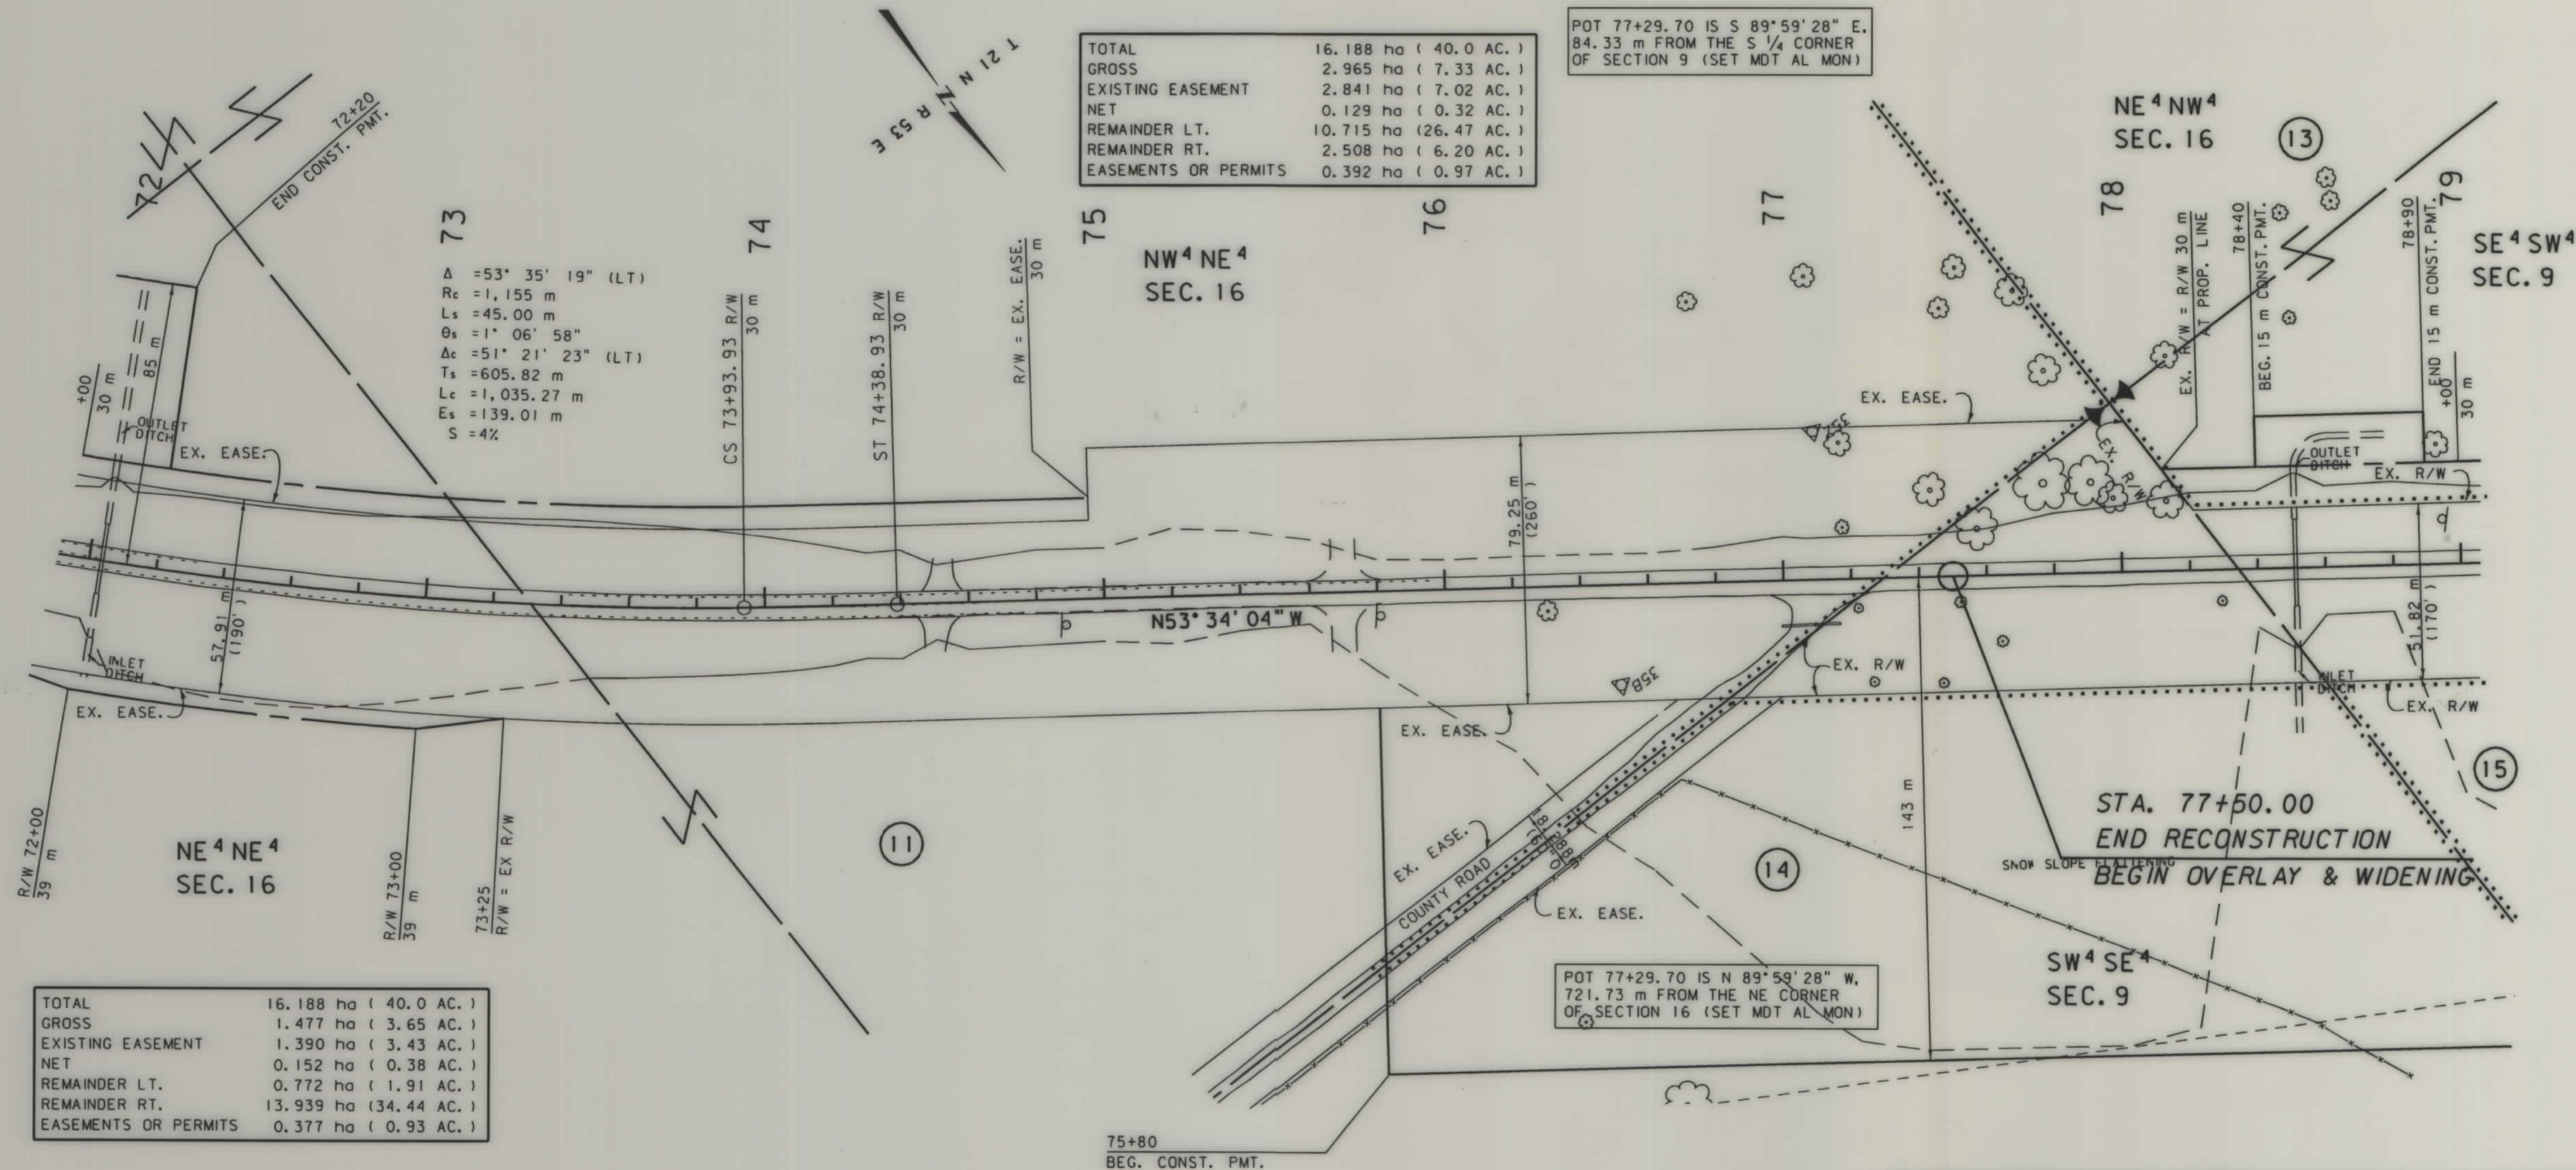

TOTAL	16.188 ha (40.0 AC.)
GROSS	2.965 ha (7.33 AC.)
EXISTING EASEMENT	2.841 ha (7.02 AC.)
NET	0.129 ha (0.32 AC.)
REMAINDER LT.	10.715 ha (26.47 AC.)
REMAINDER RT.	2.508 ha (6.20 AC.)
EASEMENTS OR PERMITS	0.392 ha (0.97 AC.)


- NOTES: 1. ALL MEASUREMENTS ARE METRIC EXCEPT AS NOTED
2. THE PROPOSED R/W LINE WHERE A SPIRAL CURVE TRANSITION IS USED IS A CHORD RATHER THAN A CONCENTRIC CURVE.

BACKSLOPE LIMITS INCLUDE ROUNDING	TOP OF CUT
CONSTRUCTION LIMITS:	CUT SECTION
	TOE OF FILL
	DITCH BOTTOM
FHWA/DOT APPROVAL	3-15-99
MAP REVISED	

MONTANA DEPARTMENT OF TRANSPORTATION
RIGHT OF WAY PLAN DAWSON COUNTY
SCALE 1:1000
0 50M 100M

OWNERSHIP																			STATE	RIGHT OF WAY ID.	SHEET NO.	TOTAL SHEETS
PARCEL	NAME	ADDRESS	TOTAL AREA		GROSS R/W AREA		EX. EASE. AREA		NET AREA		REMAINDER				CONST. PMT. AREA		EASE. AREA		SHEET NO.			
			METRIC	ENGLISH	METRIC	ENGLISH	METRIC	ENGLISH	METRIC	ENGLISH	LEFT		RIGHT		METRIC	ENGLISH	METRIC	ENGLISH				
											METRIC	ENGLISH	METRIC	ENGLISH								
13	MARLOW AND JOAN BULLER	653 ROAD 515, RICHEY, MT 59259-9611					SEE	SHEET	11										11, 12, 13			
15	MARLOW AND JOAN BULLER	653 ROAD 515, RICHEY, MT 59259-9611												1.704 ha	4.21 AC				11, 12, 13			
																			PROJECT NUMBER 2606-015			
																			13 km N OF BLOOMFIELD - NORTH			

STATE	RIGHT OF WAY ID.	SHEET NO.	TOTAL SHEETS
MONTANA	STPS 254-1(15)32	12	15
PROJECT NUMBER 2606-015			
13 km N OF BLOOMFIELD - NORTH			

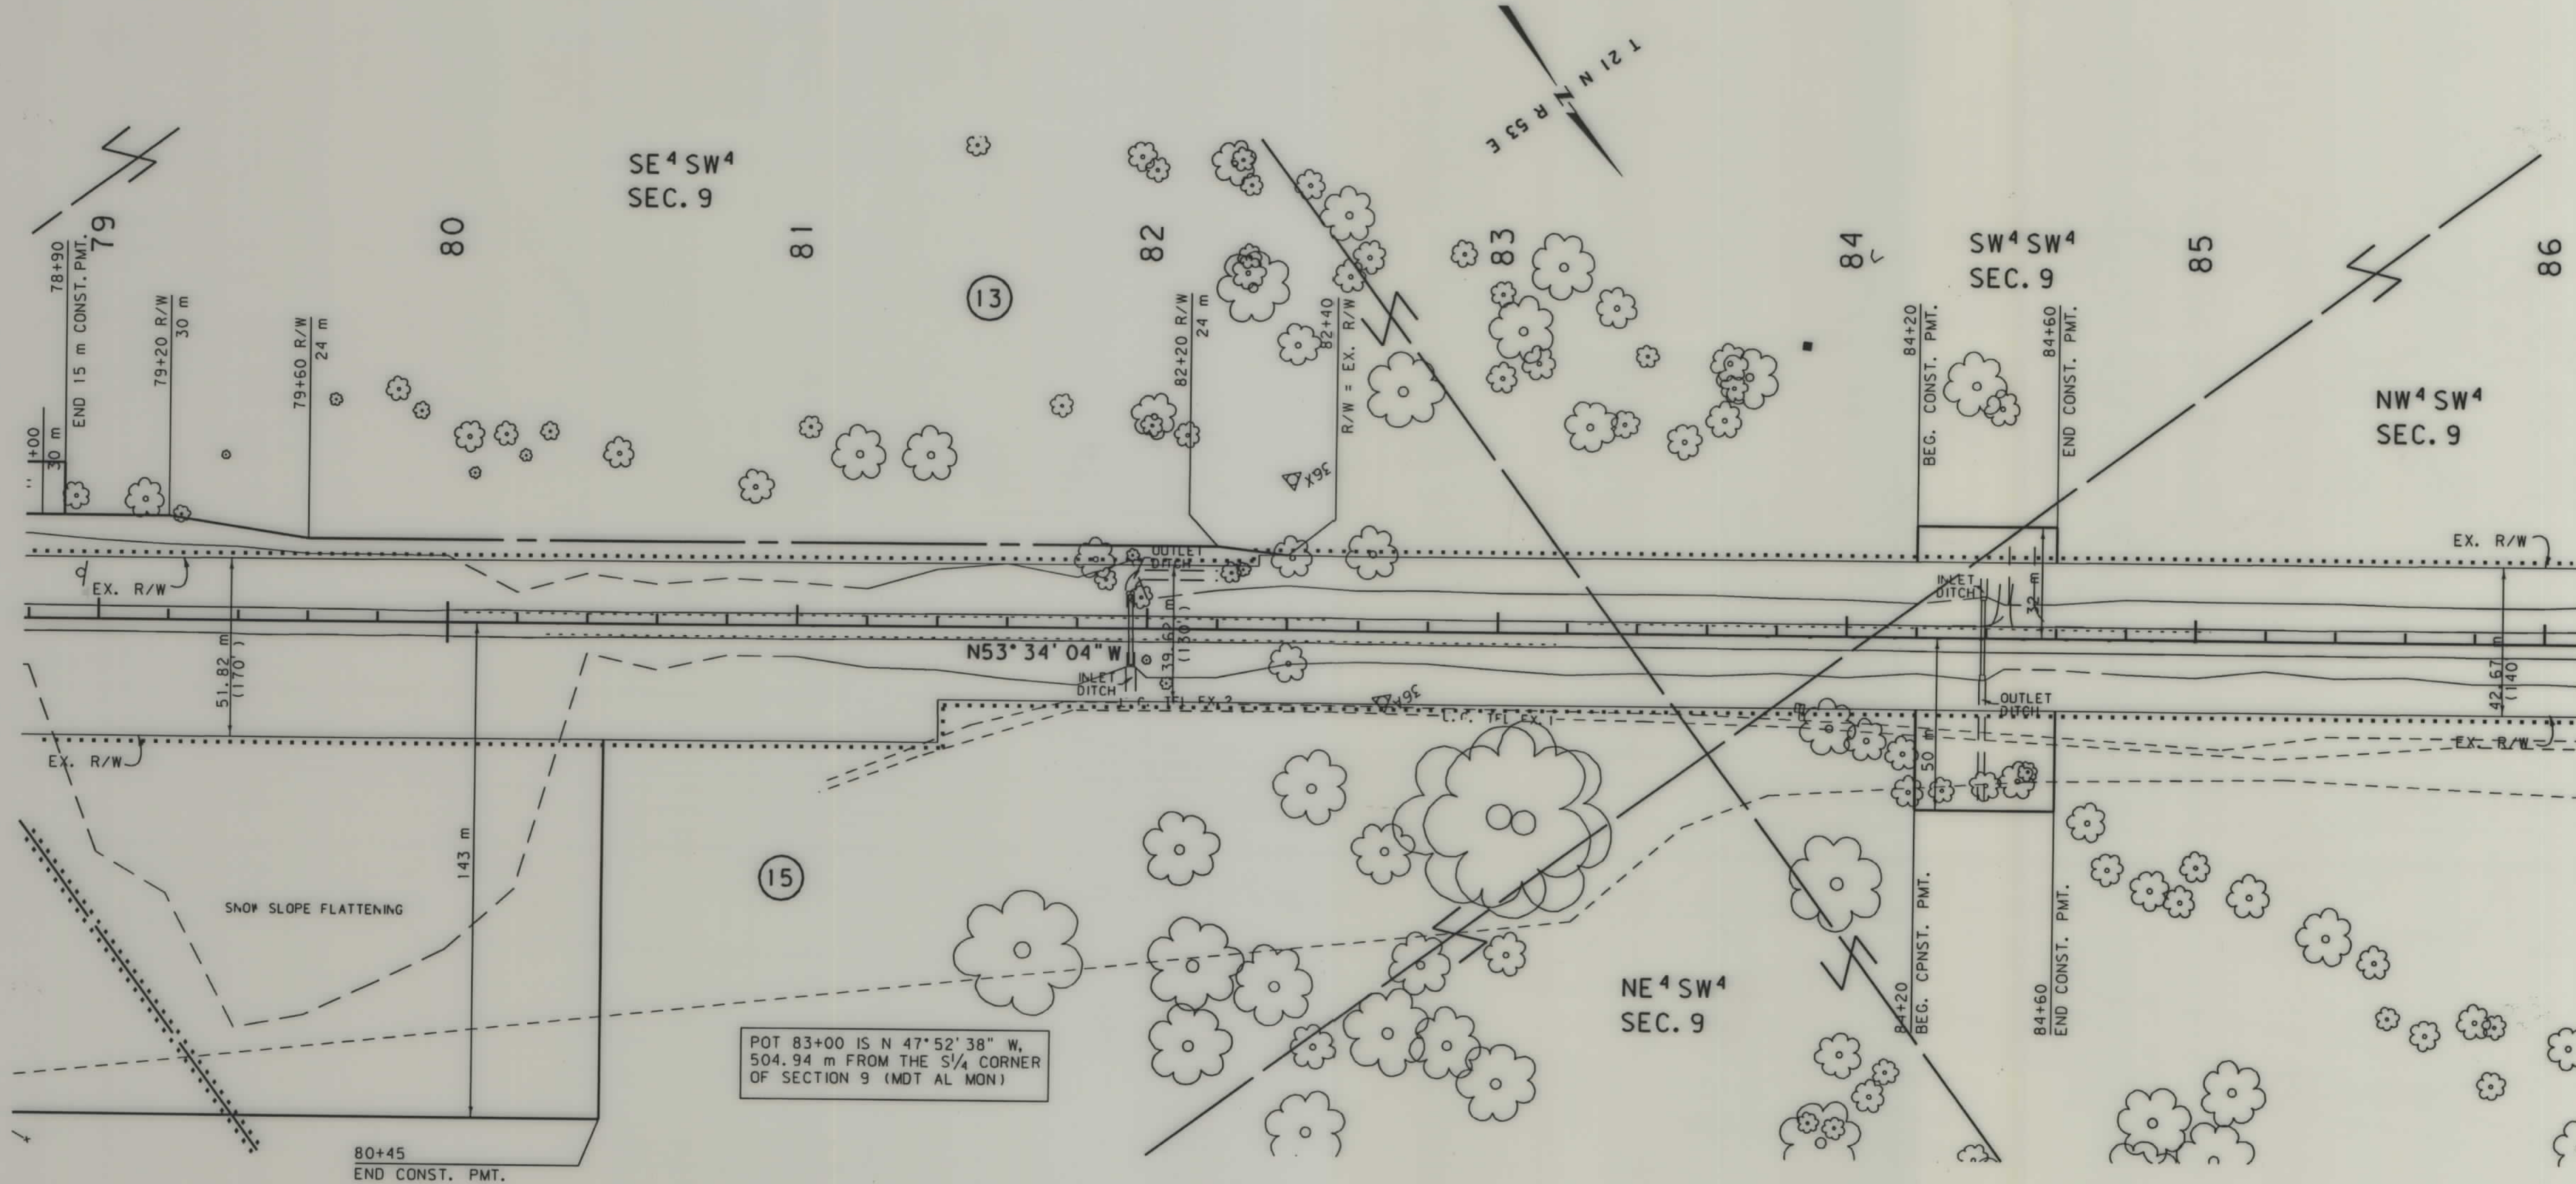


NOTES: 1. ALL MEASUREMENTS ARE METRIC EXCEPT AS NOTED
2. THE PROPOSED R/W LINE WHERE A SPIRAL CURVE TRANSITION IS USED IS A CHORD RATHER THAN A CONCENTRIC CURVE.

BACKSLOPE LIMITS INCLUDE ROUNDING	TOP OF CUT
CONSTRUCTION LIMITS:	CUT SECTION
	TOE OF FILL
FHWA/DOT APPROVAL	3-15-99
MAP REVISED	


MONTANA
DEPARTMENT OF TRANSPORTATION

RIGHT OF WAY PLAN
DAWSON COUNTY
SCALE 1:1000

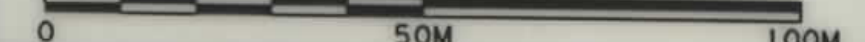

OWNERSHIP																			STATE	RIGHT OF WAY ID.	SHEET NO.	TOTAL SHEETS
PARCEL	NAME	ADDRESS	TOTAL AREA		GROSS R/W AREA		EX. EASE. AREA		NET AREA		REMAINDER				CONST. PMT. AREA		EASE. AREA		SHEET NO.			
			METRIC	ENGLISH	METRIC	ENGLISH	METRIC	ENGLISH	METRIC	ENGLISH	LEFT		RIGHT		METRIC	ENGLISH	METRIC	ENGLISH				
											METRIC	ENGLISH	METRIC	ENGLISH								
13	MARLOW AND JOAN BULLER	653 ROAD 515, RICHEY, MT 59259-9611					SEE	SHEET	11										11, 12, 13			
15	MARLOW AND JOAN BULLER	653 ROAD 515, RICHEY, MT 59259-9611					SEE	SHEET	12										11, 12, 13			
16	T & V SENNER, INC. A MT CORP. ETAL	122 ROAD 516, BLOOMFIELD, MT 59315-9421					SEE	SHEET	14										13, 14, 15			
17	T & V SENNER, INC. A MT CORP. ETAL	122 ROAD 516, BLOOMFIELD, MT 59315-9421					SEE	SHEET	14										13, 14, 15			
9, 13&15	COMBINATION PARCEL		445.508 ha	1100.87 AC	0.316 ha	0.78 AC			0.316 ha	0.78 AC					0.010 ha	0.02 AC						
PROJECT NUMBER 2606-015																			13 km N OF BLOOMFIELD - NORTH			

STATE	RIGHT OF WAY ID.	SHEET NO.	TOTAL SHEETS
MONTANA	STPS 254-1(15)32	13	15
PROJECT NUMBER 2606-015			
13 km N OF BLOOMFIELD - NORTH			

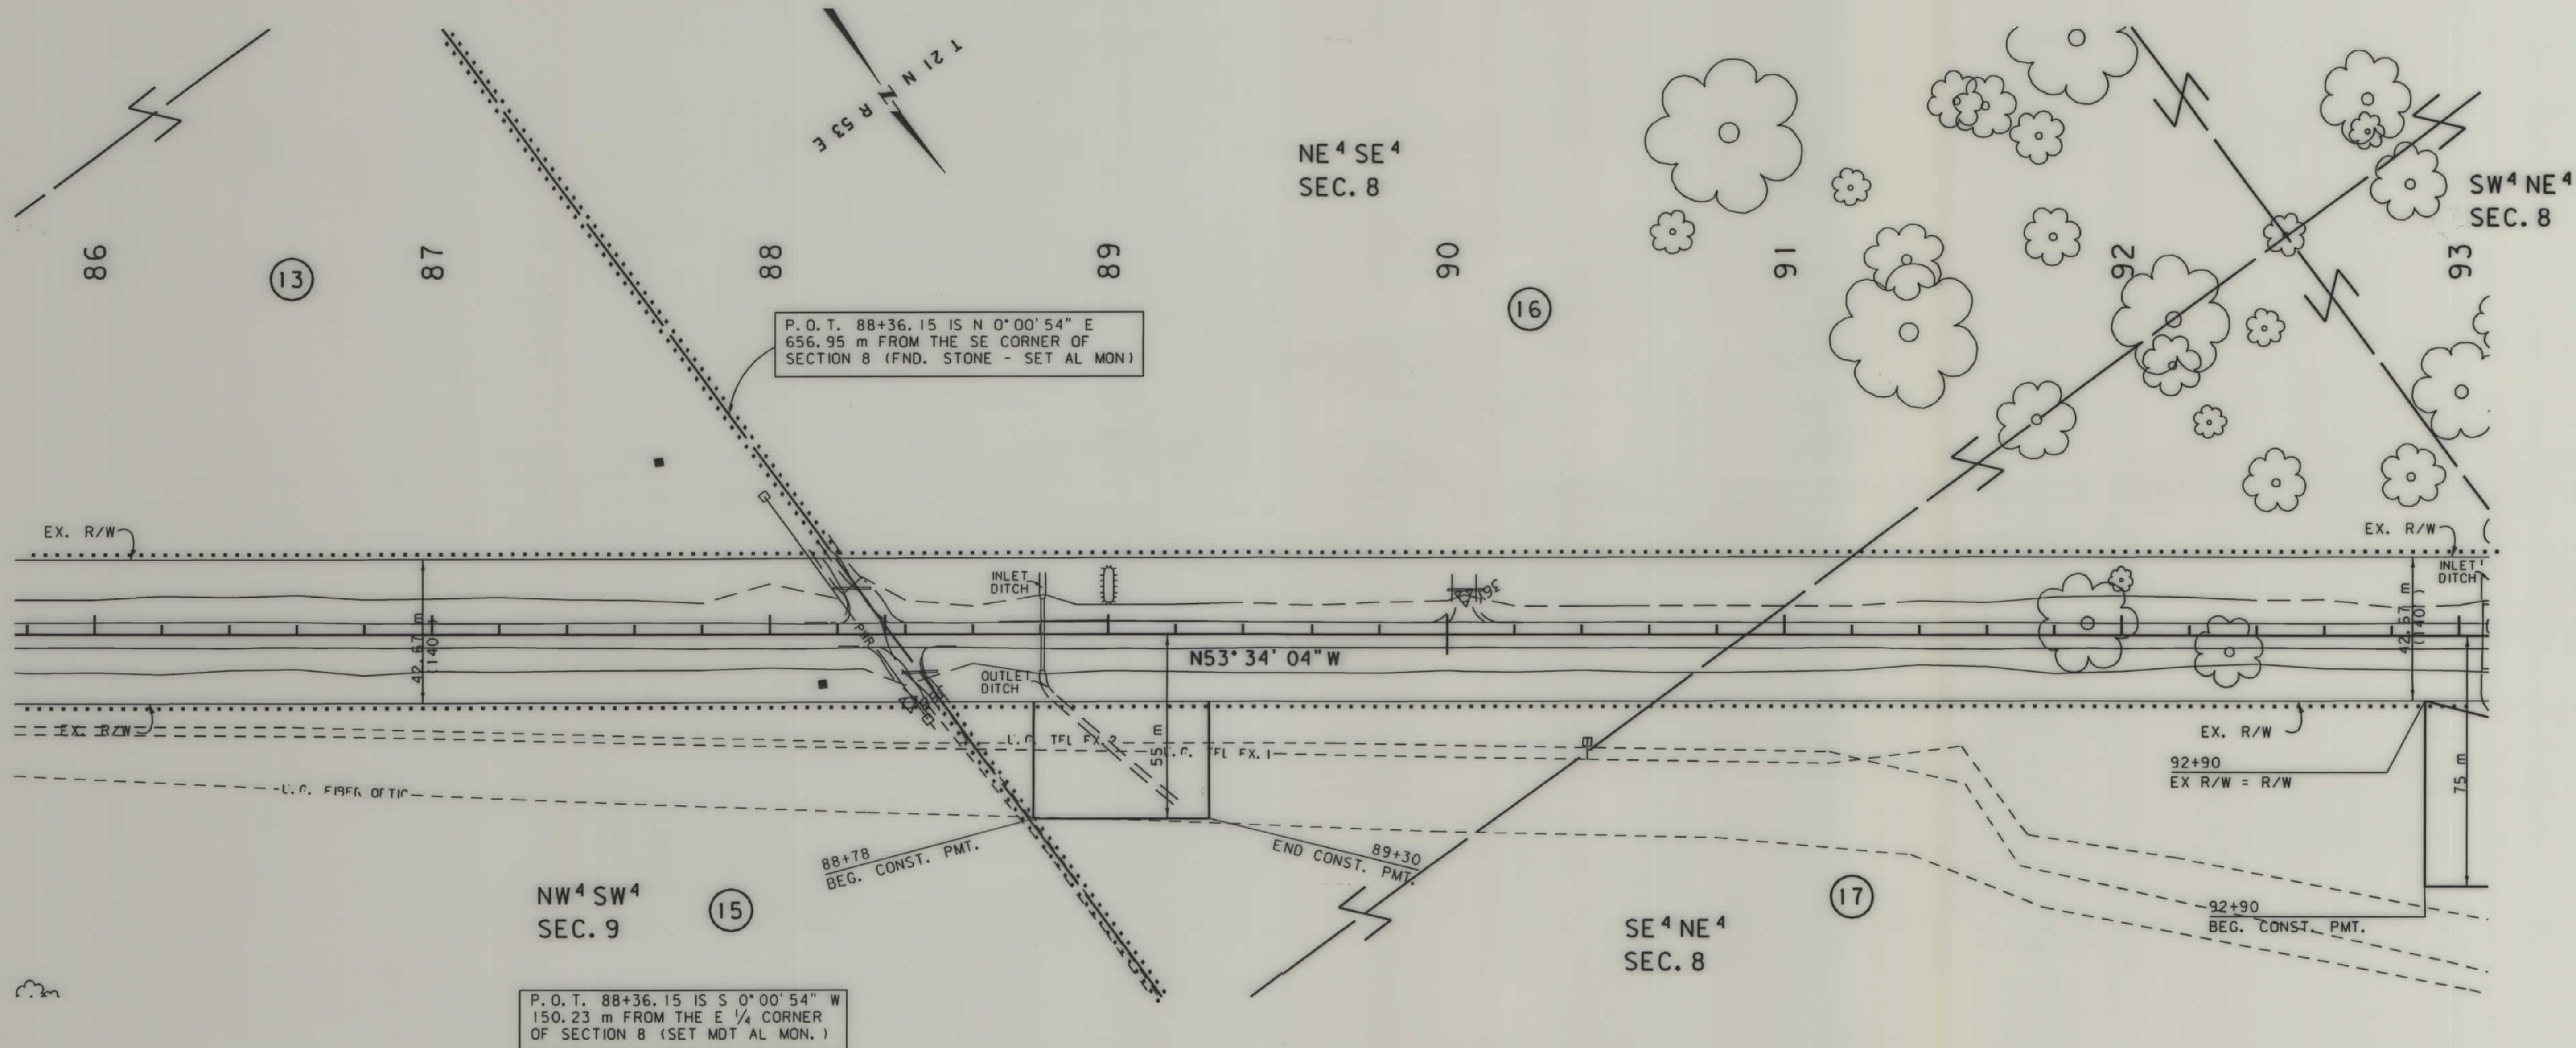

- NOTES: 1. ALL MEASUREMENTS ARE METRIC EXCEPT AS NOTED
2. THE PROPOSED R/W LINE WHERE A SPIRAL CURVE TRANSITION IS USED IS A CHORD RATHER THAN A CONCENTRIC CURVE.

BACKSLOPE LIMITS INCLUDE ROUNDING
CONSTRUCTION LIMITS:
CUT SECTION
TOE OF FILL
DITCH BOTTOM

FHWA/DOT APPROVAL 3-15-99
MAP REVISED

MONTANA
DEPARTMENT OF TRANSPORTATION


RIGHT OF WAY PLAN
DAWSON COUNTY
SCALE 1:1000

0 50M 100M

OWNERSHIP																				
PARCEL	NAME	ADDRESS	TOTAL	AREA	GROSS	R/W	AREA	EX. EASE.	AREA	NET	AREA	REMAINDER				CONST. PMT. AREA		EASE. AREA		SHEET NO.
			METRIC	ENGLISH	METRIC	ENGLISH	METRIC	ENGLISH	METRIC	ENGLISH	LEFT		RIGHT		METRIC	ENGLISH	METRIC	ENGLISH		
											METRIC	ENGLISH	METRIC	ENGLISH						
16	T & V SENNER INC., A MT CORP. ETAL	122 ROAD 516, BLOOMFIELD, MT 59315-9421			0.089	ha	0.22	AC		0.089	ha	0.22	AC			0.109	ha	0.27	AC	13, 14, 15
17	T & V SENNER INC., A MT CORP. ETAL	122 ROAD 516, BLOOMFIELD, MT 59315-9421			0.548	ha	1.34	AC		0.548	ha	1.34	AC			0.951	ha	2.35	AC	* 0.214 ha * 0.53 AC 13, 14, 15

STATE	RIGHT OF WAY ID.	SHEET NO.	TOTAL SHEETS
MONTANA	STPS 254-1(15)32	14	15
PROJECT NUMBER 2606-015			
13 km N OF BLOOMFIELD - NORTH			


* FOR DRAINAGE PURPOSES

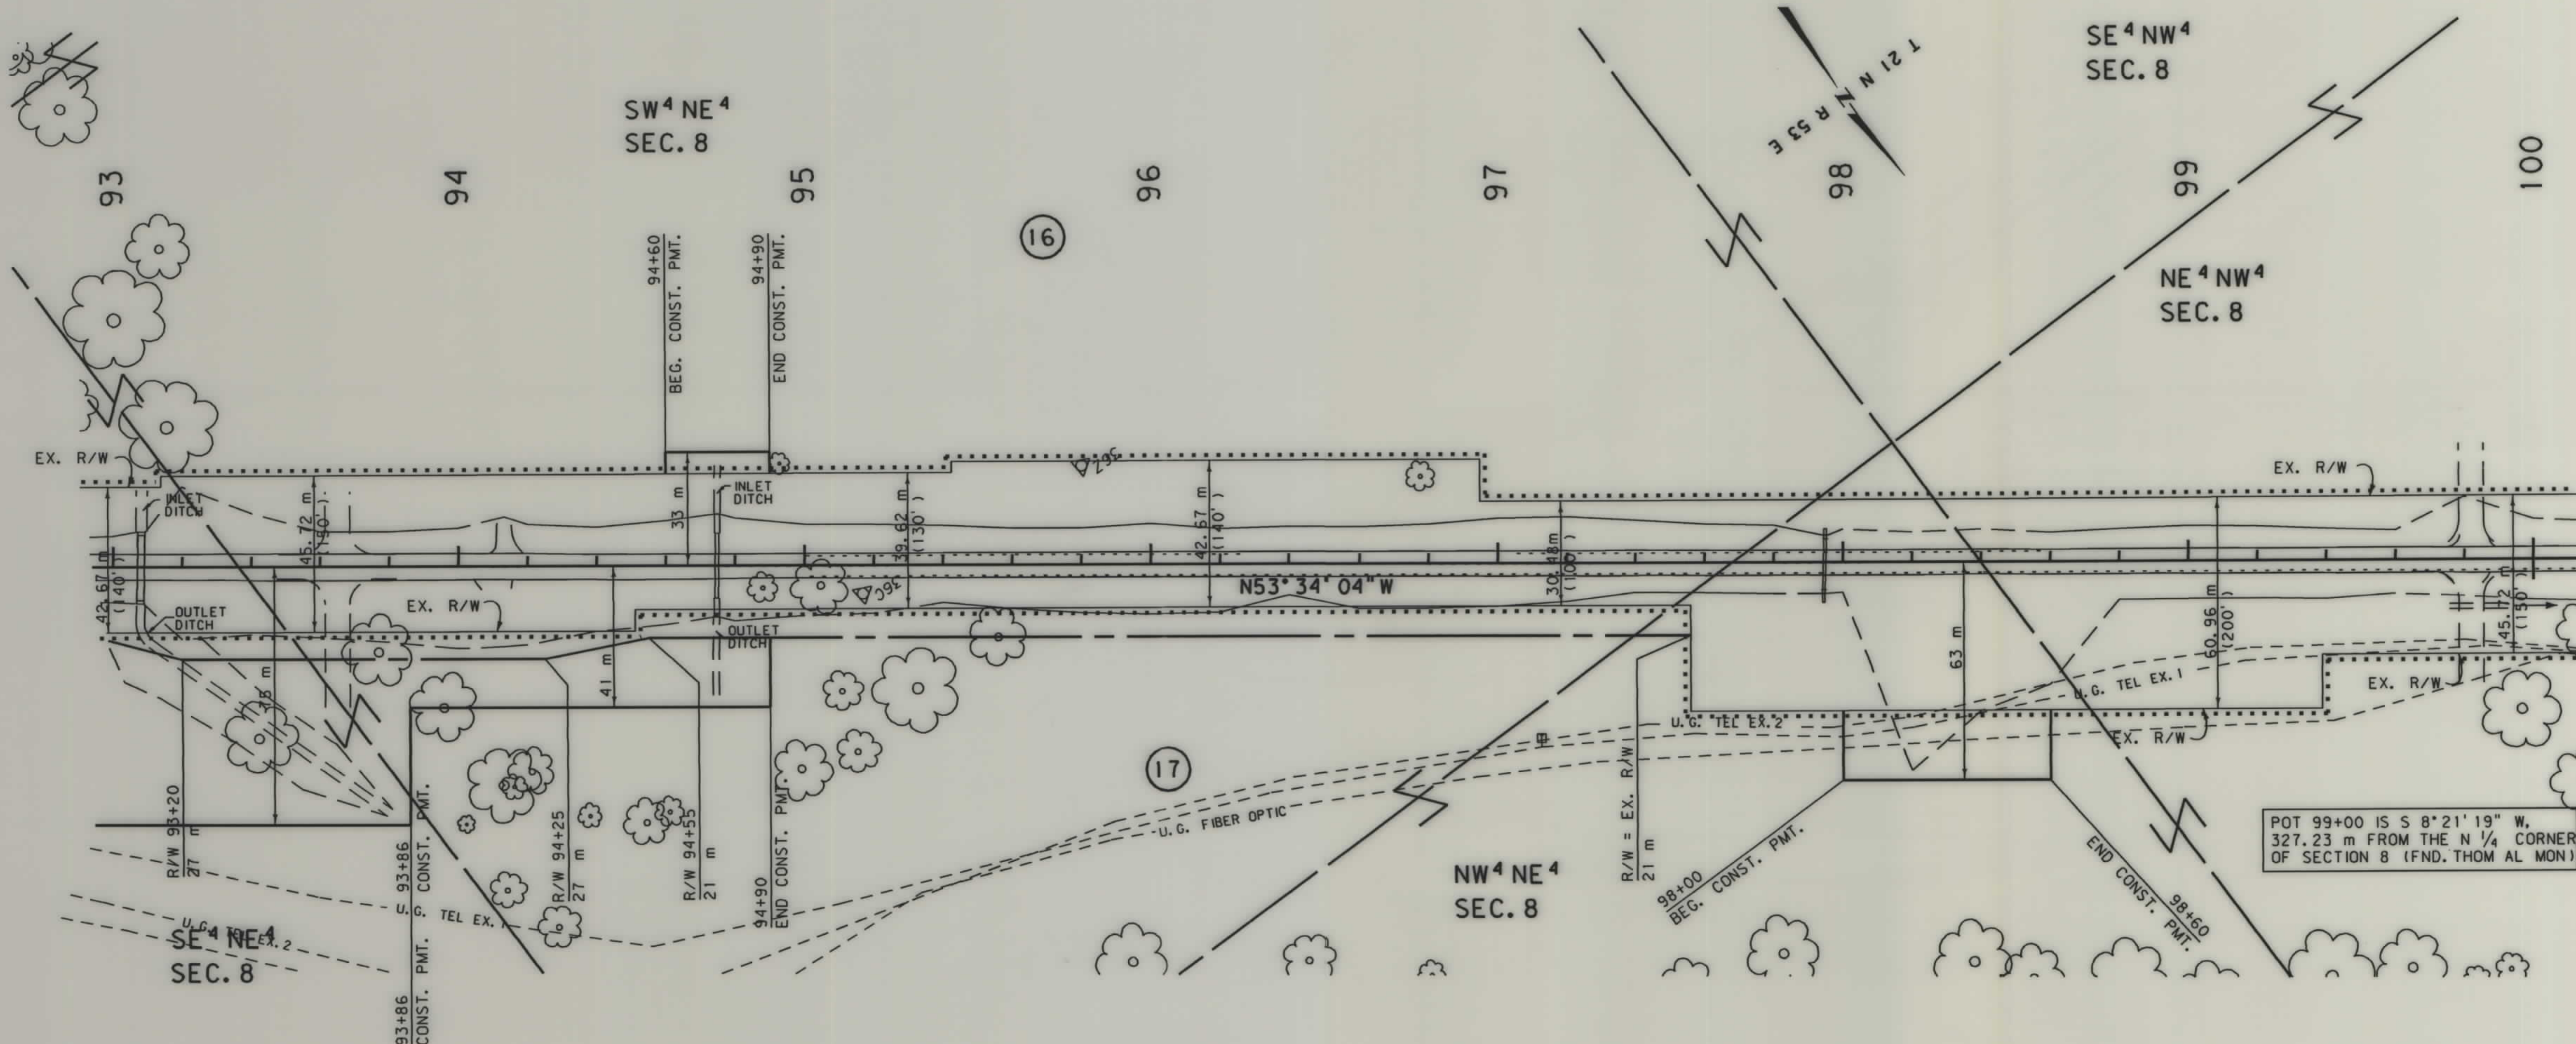

NOTES: 1. ALL MEASUREMENTS ARE METRIC EXCEPT AS NOTED
2. THE PROPOSED R/W LINE WHERE A SPIRAL CURVE TRANSITION IS USED IS A CHORD RATHER THAN A CONCENTRIC CURVE.

BACKSLOPE LIMITS INCLUDE ROUNDING	
CONSTRUCTION LIMITS:	
CUT SECTION	TOE OF CUT
TOE OF FILL	TOE OF FILL
FHWA/DOT APPROVAL 3-15-99	
MAP REVISED 01-24-00	


MONTANA
DEPARTMENT OF TRANSPORTATION
RIGHT OF WAY PLAN
DAWSON COUNTY
SCALE 1"=1000

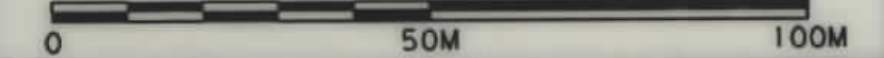

OWNERSHIP																			
PARCEL	NAME	ADDRESS	TOTAL	AREA	GROSS R/W AREA		EX. EASE. AREA		NET AREA		REMAINDER				CONST. PMT. AREA		EASE. AREA		SHEET NO.
			METRIC	ENGLISH	METRIC	ENGLISH	METRIC	ENGLISH	METRIC	ENGLISH	LEFT		RIGHT		METRIC	ENGLISH	METRIC	ENGLISH	
											METRIC	ENGLISH	METRIC	ENGLISH					
16	T & V SENNER INC., A MT CORP. ETAL	122 ROAD 516, BLOOMFIELD, MT 59315-9421					SEE	SHEET	14										13, 14, 15
17	T & V SENNER INC., A MT CORP. ETAL	122 ROAD 516, BLOOMFIELD, MT 59315-9421					SEE	SHEET	14										13, 14, 15
18	CORA ELLA GAUB, ETAL	HC 68, BOX 8607, GLENDAVE, MT 59330					FOR OWNER NOTIFICATION ONLY												15
19	CORA ELLA GAUB, ETAL	HC 68, BOX 8607, GLENDAVE, MT 59330													0.217 ha	0.54 AC	* 0.022 ha	* 0.05 AC	15
16 & 17	COMBINATION PARCEL		251.010 ha	620 26 AC	0.637 ha	1.56 AC				0.637 ha	1.56 AC				1.060 ha	2.62 AC	0.214 ha	0.53 AC	13, 14, 15

STATE	RIGHT OF WAY ID.	SHEET NO.	TOTAL SHEETS
MONTANA	STPS 254-1(15)32	15	15
PROJECT NUMBER 2606-015			
13 km N OF BLOOMFIELD - NORTH			

* EASEMENT IN THE NAME OF DAWSON COUNTY

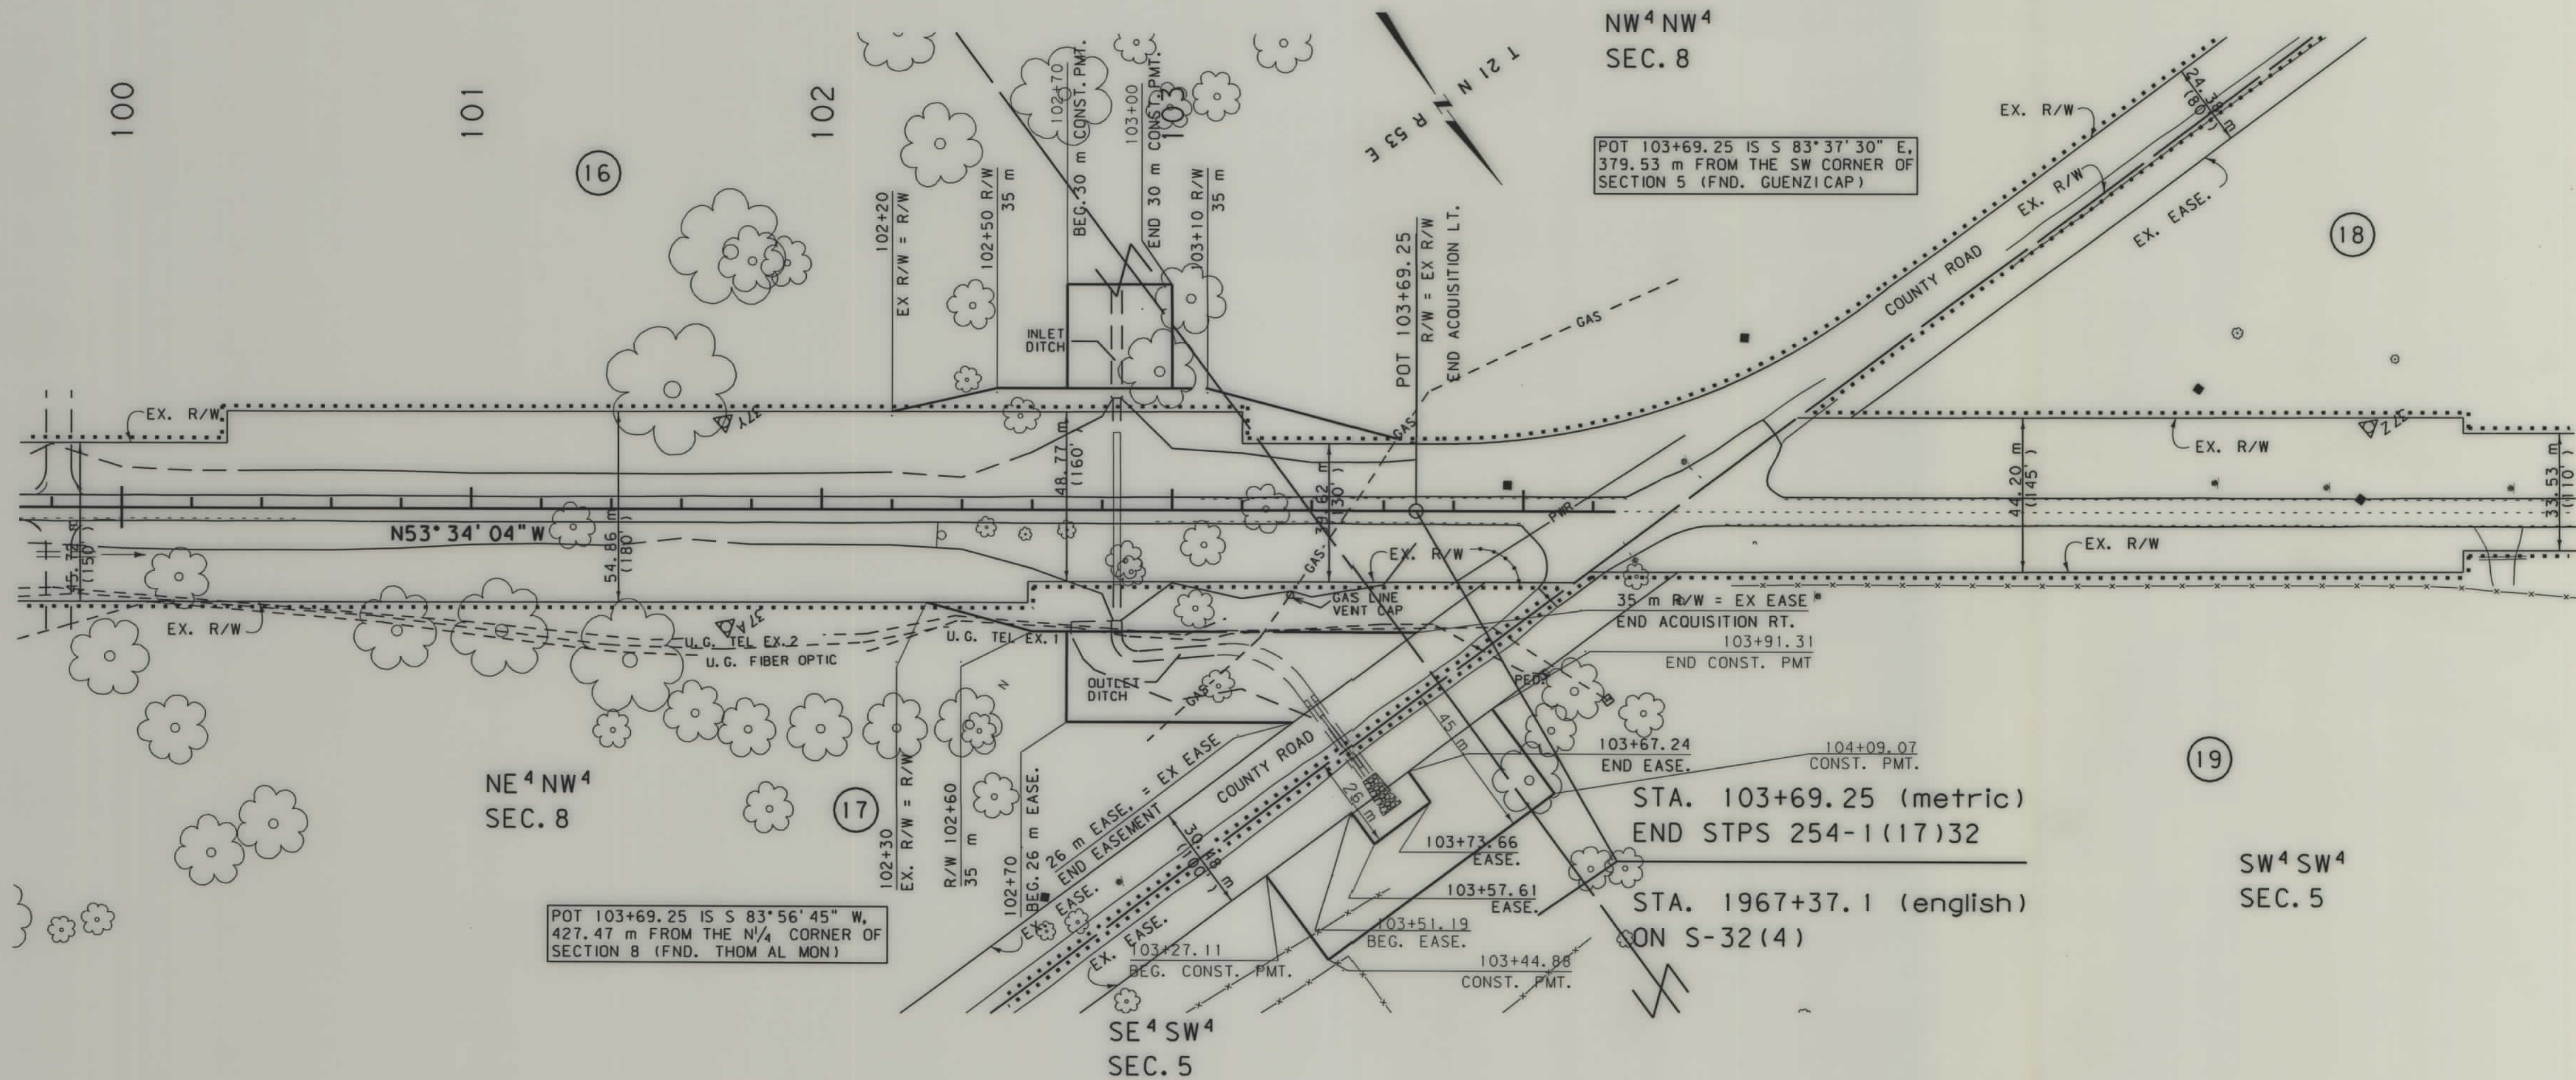

NOTES: 1. ALL MEASUREMENTS ARE METRIC EXCEPT AS NOTED
2. THE PROPOSED R/W LINE WHERE A SPIRAL CURVE TRANSITION IS USED IS A CHORD RATHER THAN A CONCENTRIC CURVE.

BACKSLOPE LIMITS INCLUDE ROUNDING	
CONSTRUCTION LIMITS:	TOP OF CUT CUT SECTION TOE OF FILL DITCH BOTTOM
FHWA/DOT APPROVAL	3-15-99
MAP REVISED	9-20-99 01-24-00 3-10-00

MONTANA
DEPARTMENT OF TRANSPORTATION

RIGHT OF WAY PLAN
DAWSON COUNTY

SCALE 1"=1000

0 50M 100M