


PLANS

NOT

TO

SCALE

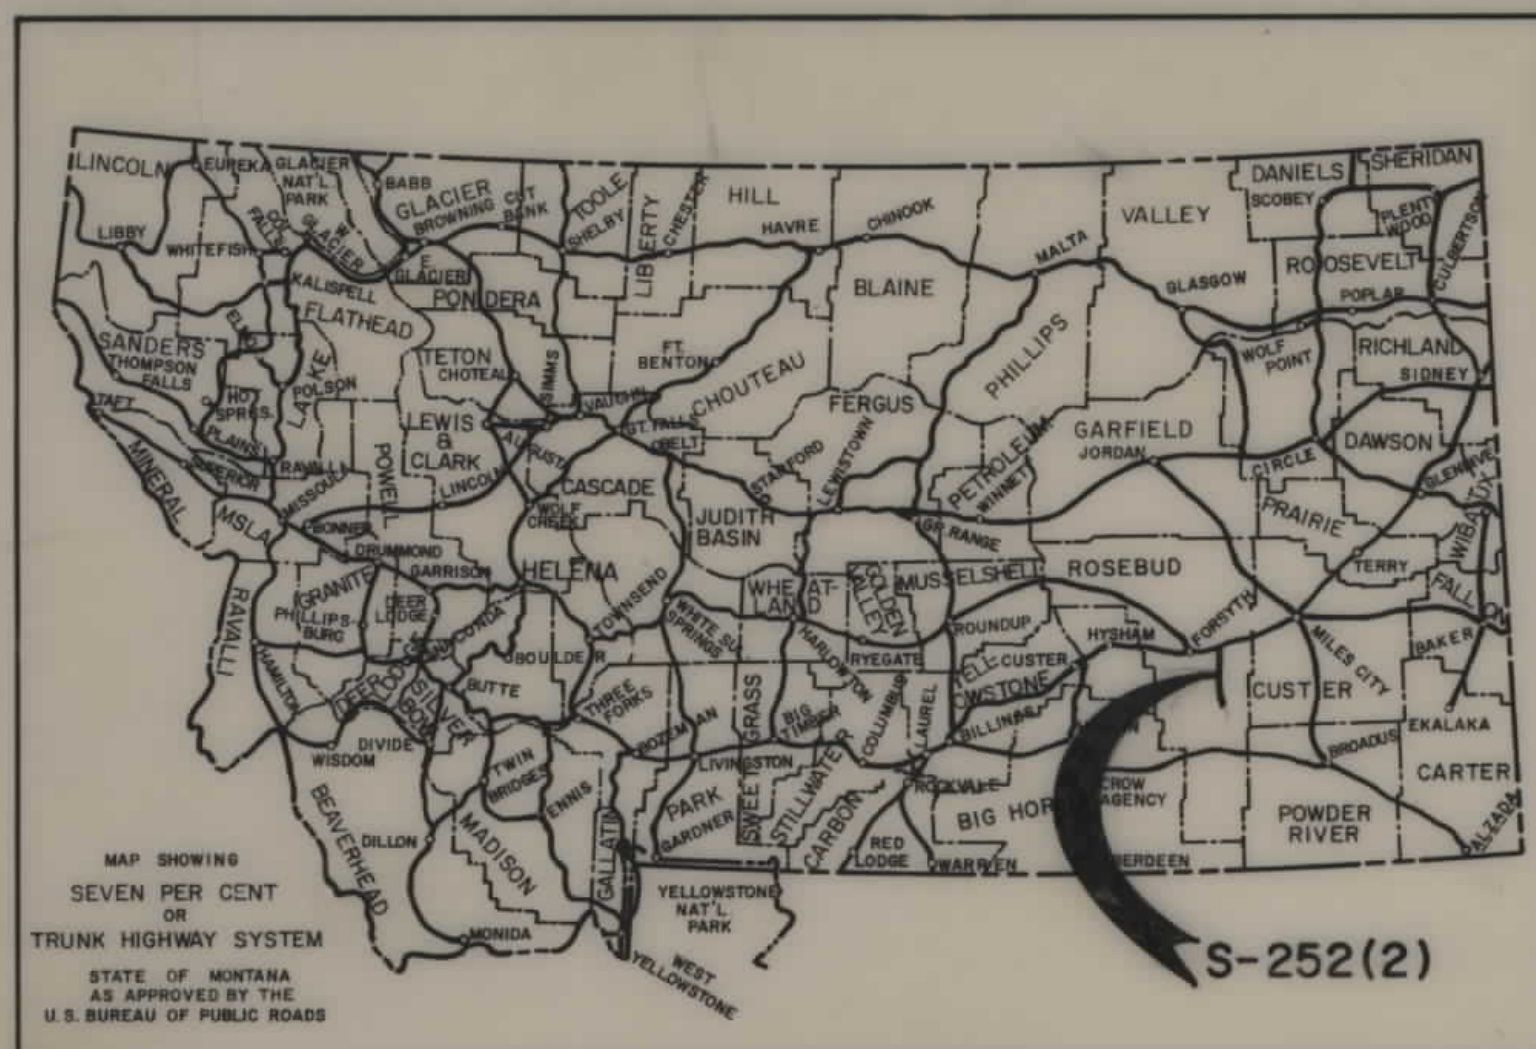

STATE OF MONTANA
STATE HIGHWAY COMMISSION

RIGHT OF WAY PLAN OF
FEDERAL AID PROJECT NO. S-252(2) R/W
S-252() CONST.
ROSEBUD-SOUTH
8.145 MILES

FED. ROAD DIST. NO.	STATE OF	FED. AID PROJECT NUMBERS		STATE NO.	SHEET NO.	TOTAL SHEETS
		CONST. NO.	R/W NO.			
8	MONTANA		S 252 (2)	3252-02	1	9

ROSEBUD-SOUTH

INDEX		
PARCEL NO.	OWNERSHIPS	SHEET NO.
1	D.L. PERRY	2, 3
2	GEORGE BATEY	3, 4
3	BATEY LAND & LIVESTOCK CO.	4, 5
4	WALTER L. CLARK	5, 6
5	ARTHUR C. MEES	6
6	PHYLLIS MEES LAWRENCE	6, 7
7	GEORGE LARSEN & NEIL LARSEN —	
8	JOINT TENANTS	7
9	JOHN O. HARSTAD	7, 8
	N.P.R.R. CO.	8, 9

CONVENTIONAL SIGNS

RIGHT OF WAY LINE	—+—+—+—
CENTERLINE (C) OR PROJECTED LINE	—+—+—+—
ST'D. CENTERLINE	—+—+—+—
PARCEL NUMBER	②
OWNERSHIP BOUNDARY	—+—+—+—
R/W USE EXISTING R/W LT. OR RT.	—+—+—+—
PRESENT TRAVELED WAY (RTW.)	—+—+—+—
R/W LINE FENCED	—+—+—+—
RAILROAD R/W	—+—+—+—
CONSTRUCTION LIMITS	CUT — FILL —
FENCE LINE	—+—+—+—
CONTROL OF ACCESS WITH FENCE	—+—+—+—
CONTROL OF ACCESS WITHOUT FENCE	—+—+—+—
GATE IN FENCE	—+—+—+—
CATTLE GUARD=24'	—+—+—+—
STATE & NATIONAL BORDER LINES	—+—+—+—
CITY OR TOWN LIMITS LINE	—+—+—+—
COUNTY LINE	—+—+—+—
RESERVATION LINE	—+—+—+—
TOWNSHIP & SECTION LINE	—+—+—+—
1/2 SECTION LINE	—+—+—+—
1/4 SECTION LINE	—+—+—+—
SECTION CORNER	FOUND UNFOUND
1/4 SECTION COR.	—+—+—+—
1/16 SECTION COR.	—+—+—+—
CENTER OF SECTION	—+—+—+—
TELEPHONE OR TELEGRAPH POLES IN PLACE	—+—+—+—
POWER POLES IN PLACE	—+—+—+—
TEL. OR TEL. OR POWER POLES TO BE MOVED	—+—+—+—
NEW PIPES	—+—+—+—
OLD PIPES IN PLACE	—+—+—+—
OUTLET DITCH	—+—+—+—
INLET DITCH	—+—+—+—
DITCHES	—+—+—+—
CHANNEL CHANGES	CH. CH. —
BRIDGE	—+—+—+—
RAILROADS	—+—+—+—



END STA. 2560+43.2 R/W

BEG. STA. 2131+10 R/W


STATE HIGHWAY COMMISSION OF MONTANA	
APPROVED: Nov 7 1969 Lewis M. Chittim STATE HIGHWAY ENGINEER	STATE OF MONTANA REGISTERED No. 174 ES LEWIS M. CHITTIM CIVIL ENGINEER AND LAND SURVEYOR
U.S. DEPARTMENT OF TRANSPORTATION FEDERAL HIGHWAY ADMINISTRATION BUREAU OF PUBLIC ROADS	
APPROVED: DIVISION ENGINEER	DATE

STATE APPR. 18-10-69

P.E. S 252 (1)

OWNERSHIPS									
PARCEL	NAME	ADDRESS	TOTAL AREA	GROSS R/W AREA	P. T. W. AREA	AREA TO BE ACQUIRED	REMAINDER		CONST. PERMIT AREA
							LEFT	RIGHT	
4	WALTER L. CLARK	FORSYTH, MONTANA	5384.0 AC.	19.1 AC.	6.1 AC.	13.0 AC.	4136.9 AC.	1228.5 AC.	0.05 AC.
5	ARTHUR G. MEES	"	2182.0 AC.	9.7 AC.	3.6 AC.	6.1 AC.	1346.7 AC.	825.6 AC.	
6	PHYLLIS MEES LAWRENCE	"	SEE	SHEET	#	7			

FED. ROAD DIST. NO.	STATE OF	FED. AID PROJECT NUMBERS		STATE NO.	SHEET NO.	TOTAL SHEETS
8	MONTANA	CONST. NO.	R/W NO.			
			S 252 (2)	3252-02	6	9

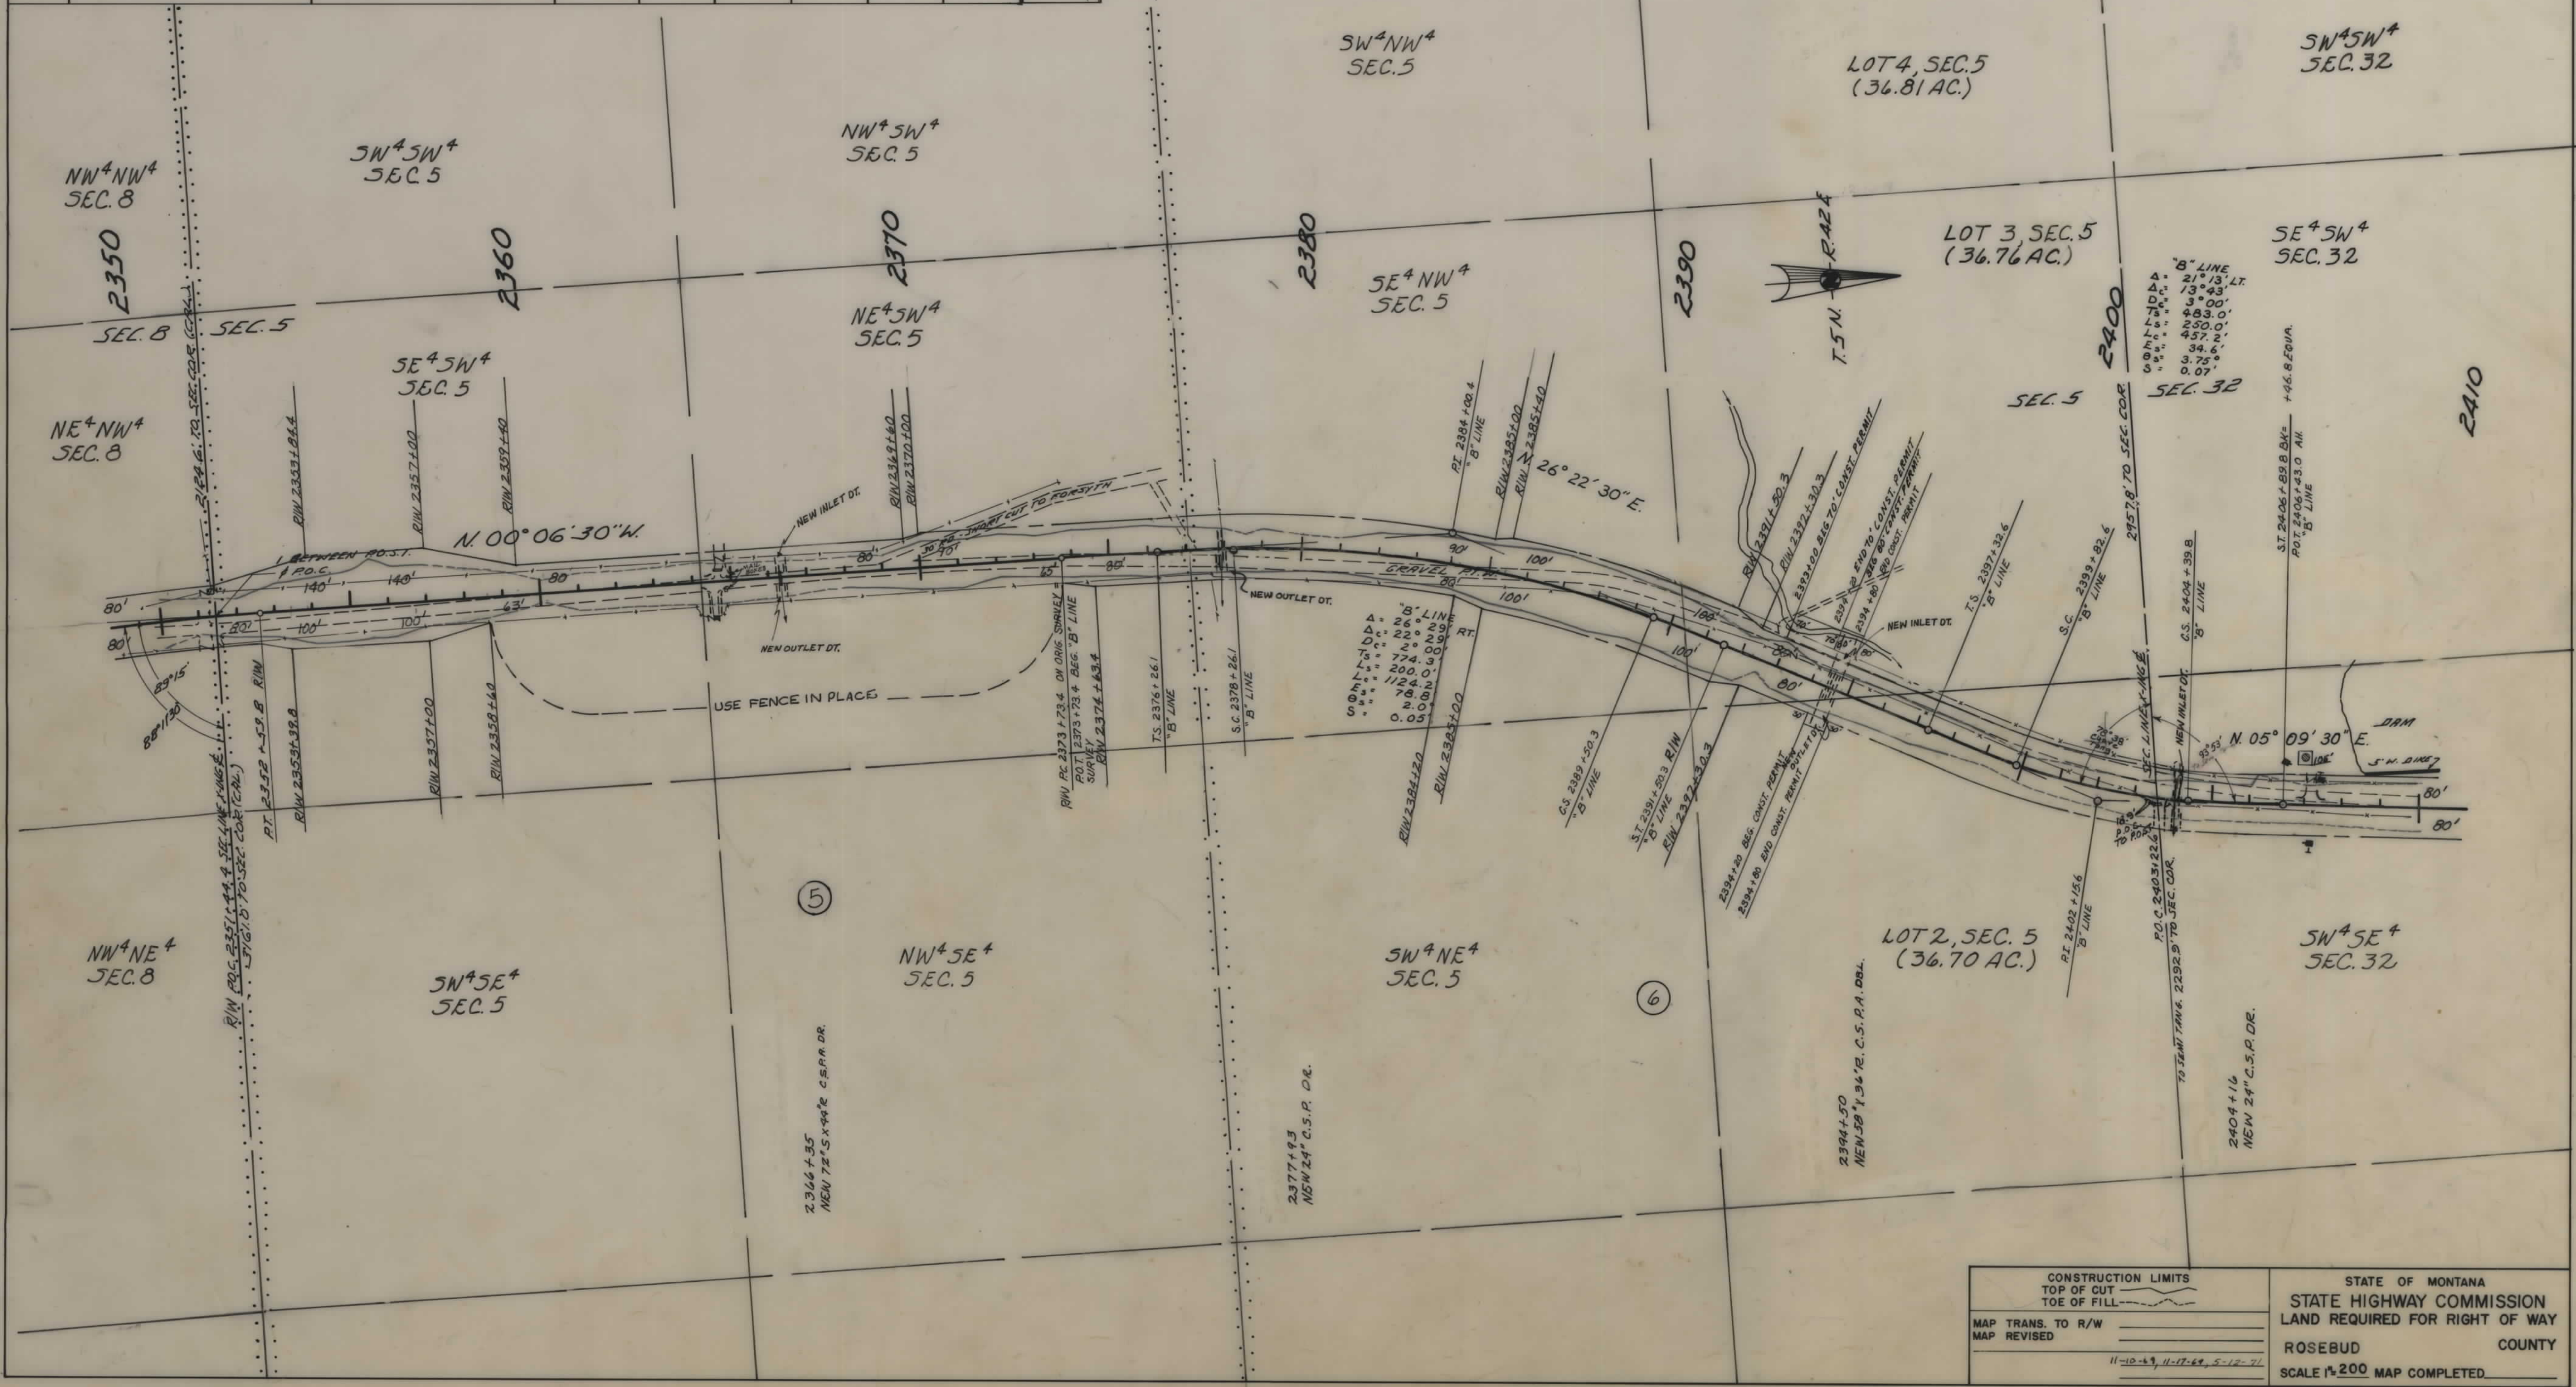

CONSTRUCTION LIMITS TOP OF CUT TOE OF FILL		STATE OF MONTANA STATE HIGHWAY COMMISSION LAND REQUIRED FOR RIGHT OF WAY	
MAP TRANS. TO R/W		ROSEBUD	COUNTY
MAP REVISED		SCALE 1"=200' MAP COMPLETED	
11-10-49, 11-17-69, 5-12-71			

OWNERSHIPS									
PARCEL	NAME	ADDRESS	TOTAL AREA	GROSS R/W AREA	P.T.W. AREA	AREA TO BE ACQUIRED	REMAINDER		CONST. PERMIT AREA
							LEFT	RIGHT	
6	PHYLLIS MEES LAWRENCE	FORSYTH, MONTANA	1403.0 AC.	20.6 AC.	6.7 AC.	13.9 AC.	1098.1 AC.	286.3 AC.	0.2 AC.
7	GEORGE & NEIL LARSEN - JOINT TENANTS	" "	787.0 AC.	12.2 AC.	3.9 AC.	8.3 AC.	493.4 AC.	725.5 AC.	0.08 AC.
8	JOHN O. HARSTAD	" "	SEE SHEET #						0.56 AC.
6A	PHYLLIS MEES LAWRENCE	" "							0.23 AC.
7A	GEORGE & NEIL LARSEN	" "							

FED. ROAD DIST. NO.	STATE OF	FED. AID PROJECT NUMBERS	STATE NO.	SHEET NO.	TOTAL SHEETS
8	MONTANA	CONST. NO.	R/W NO.		
			S 252 (2)	3252-02	7 9



CONSTRUCTION LIMITS		STATE OF MONTANA	
TOP OF CUT		STATE HIGHWAY COMMISSION	
TOE OF FILL		LAND REQUIRED FOR RIGHT OF WAY	
MAP TRANS. TO R/W		ROSEBUD	COUNTY
MAP REVISED		SCALE 1"=200' MAP COMPLETED	

