

PLANS


NOT

TO

SCALE

| FED. ROAD DIST. NO. | STATE | FED. AID PROJECT NUMBERS |           | STATE NO. | SHEET NO. | TOTAL SHEETS |
|---------------------|-------|--------------------------|-----------|-----------|-----------|--------------|
|                     |       | CONST. NO.               | R/W NO.   |           |           |              |
| 8                   | MONT. | (4)                      | S 258 (1) | 3258-01   | 1         | 7            |

ROCK SPRINGS - VAN NORMAN

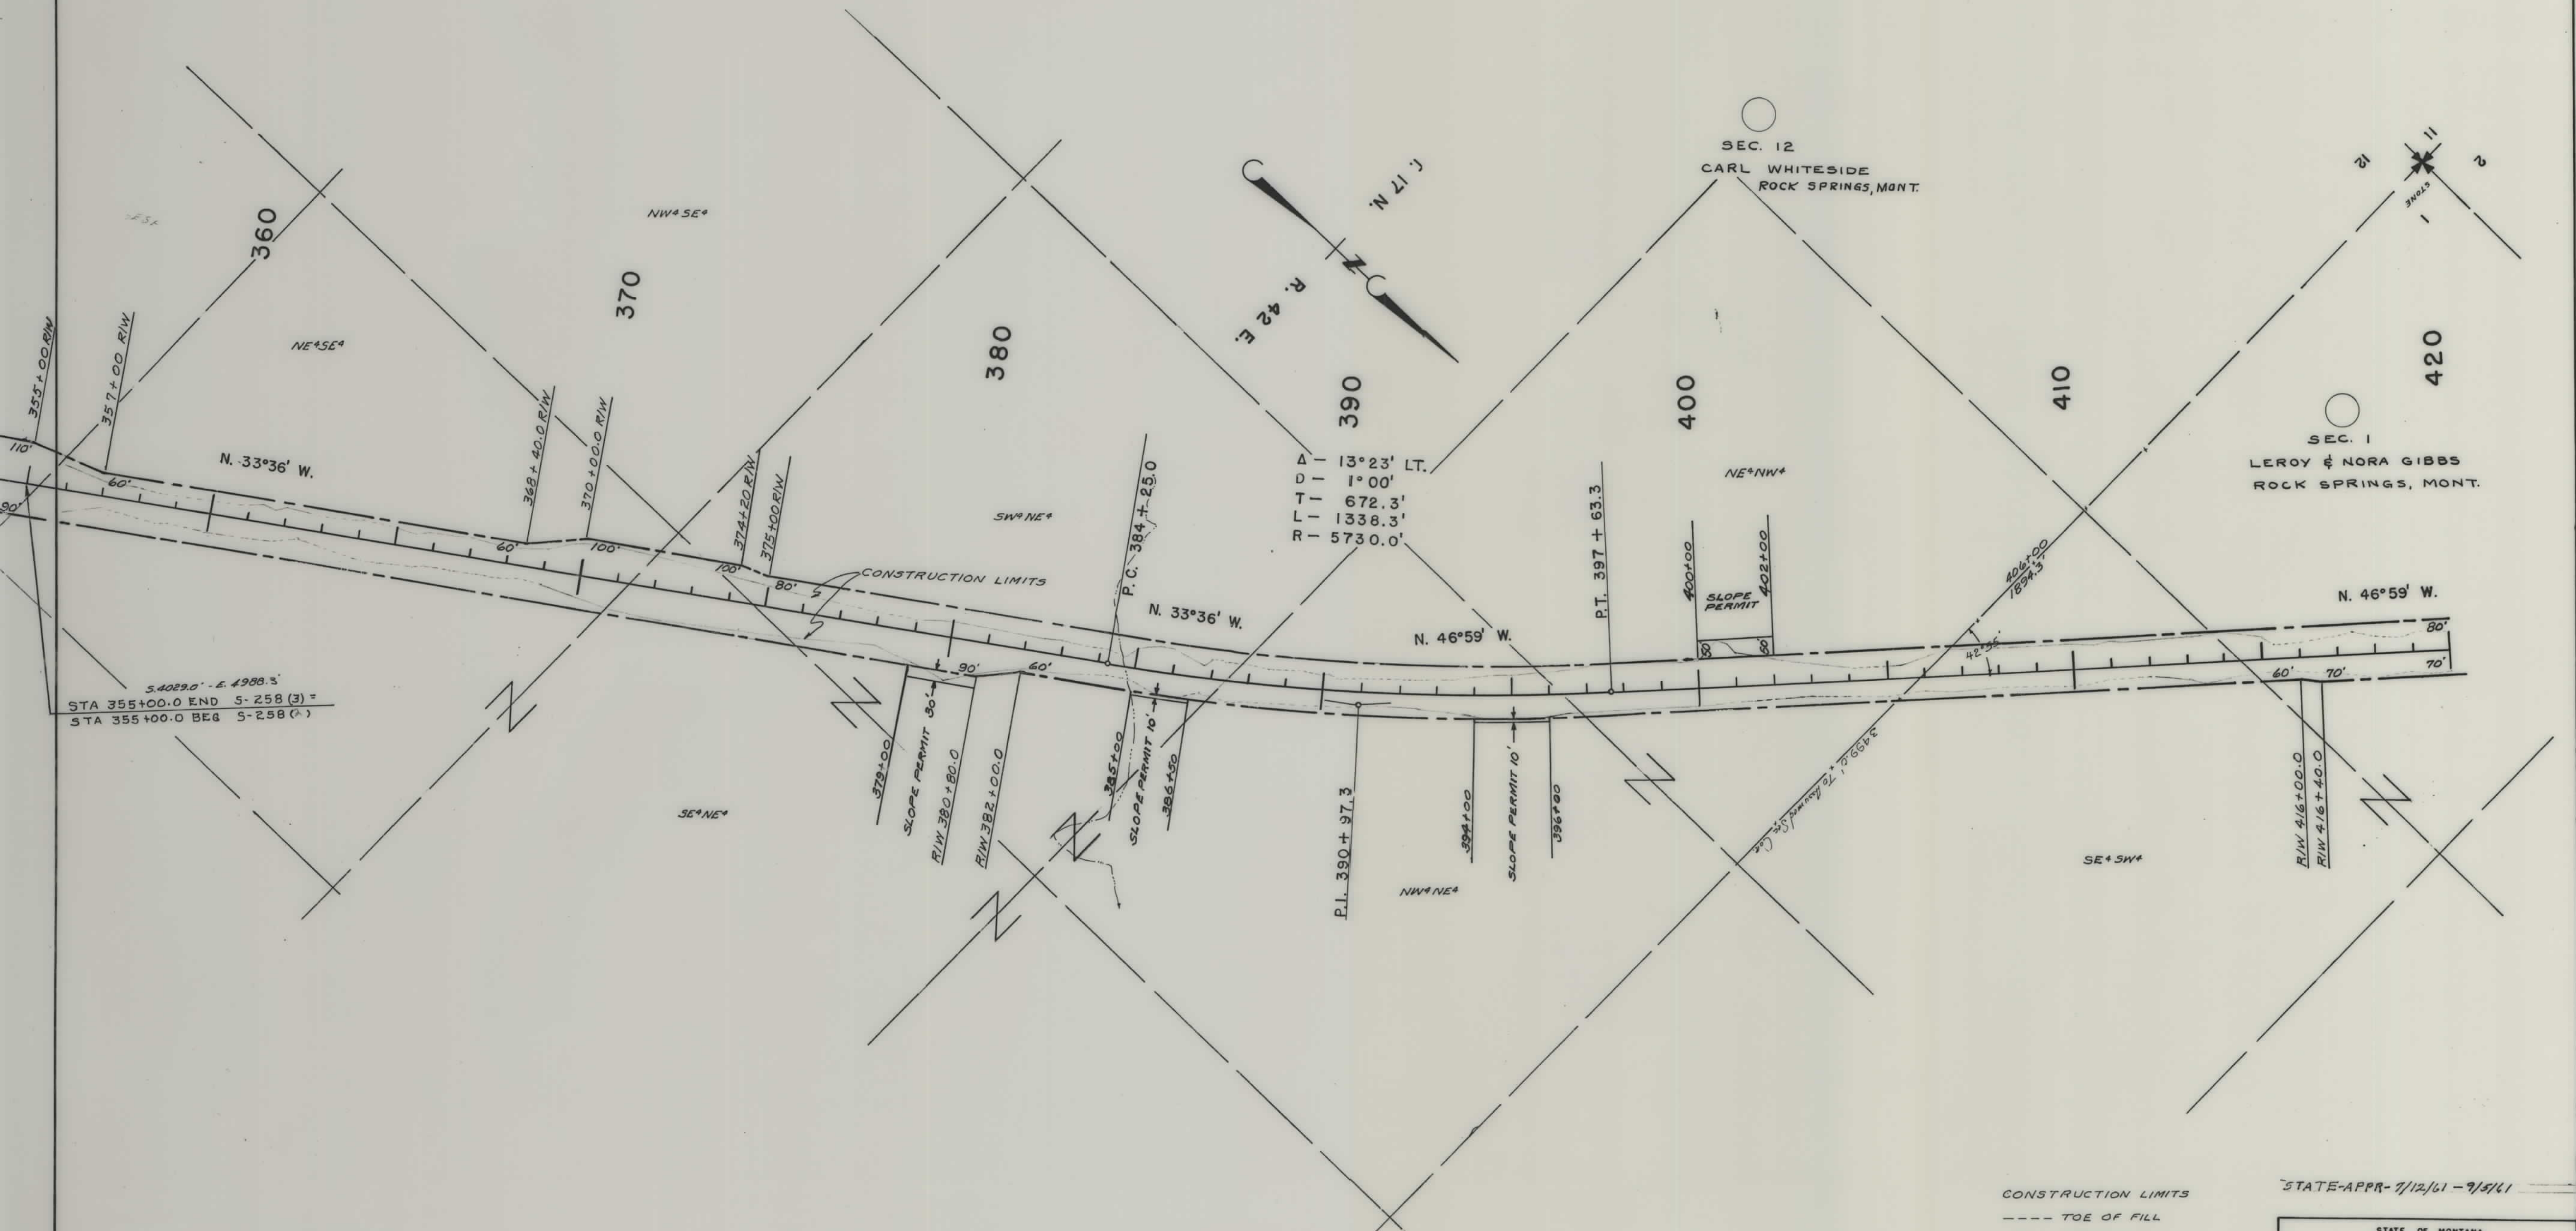

CONSTRUCTION LIMITS

--- TOE OF FILL  
 --- TOE OF CUT


MAPS MADE 8-2-60  
 MAPS REVISED  
 MAPS TO BUR. PUB. ROADS  
 MAPS COMPLETED

STATE-APPR-7/12/61-9/5/61

STATE OF MONTANA  
 STATE HIGHWAY COMMISSION  
 LAND REQUIRED FOR RIGHT OF WAY  
 GARFIELD COUNTY  
 SCALE 1"=200' MAP APPROVED BY



| FED. ROAD DIST. NO. | STATE | FED. AID PROJECT NUMBERS |           | STATE NO. | SHEET NO. | TOTAL SHEETS |
|---------------------|-------|--------------------------|-----------|-----------|-----------|--------------|
|                     |       | CONST. NO.               | R/W NO.   |           |           |              |
| 8                   | MONT. |                          | S 258 (I) | 3258-01   | 3         | 7            |

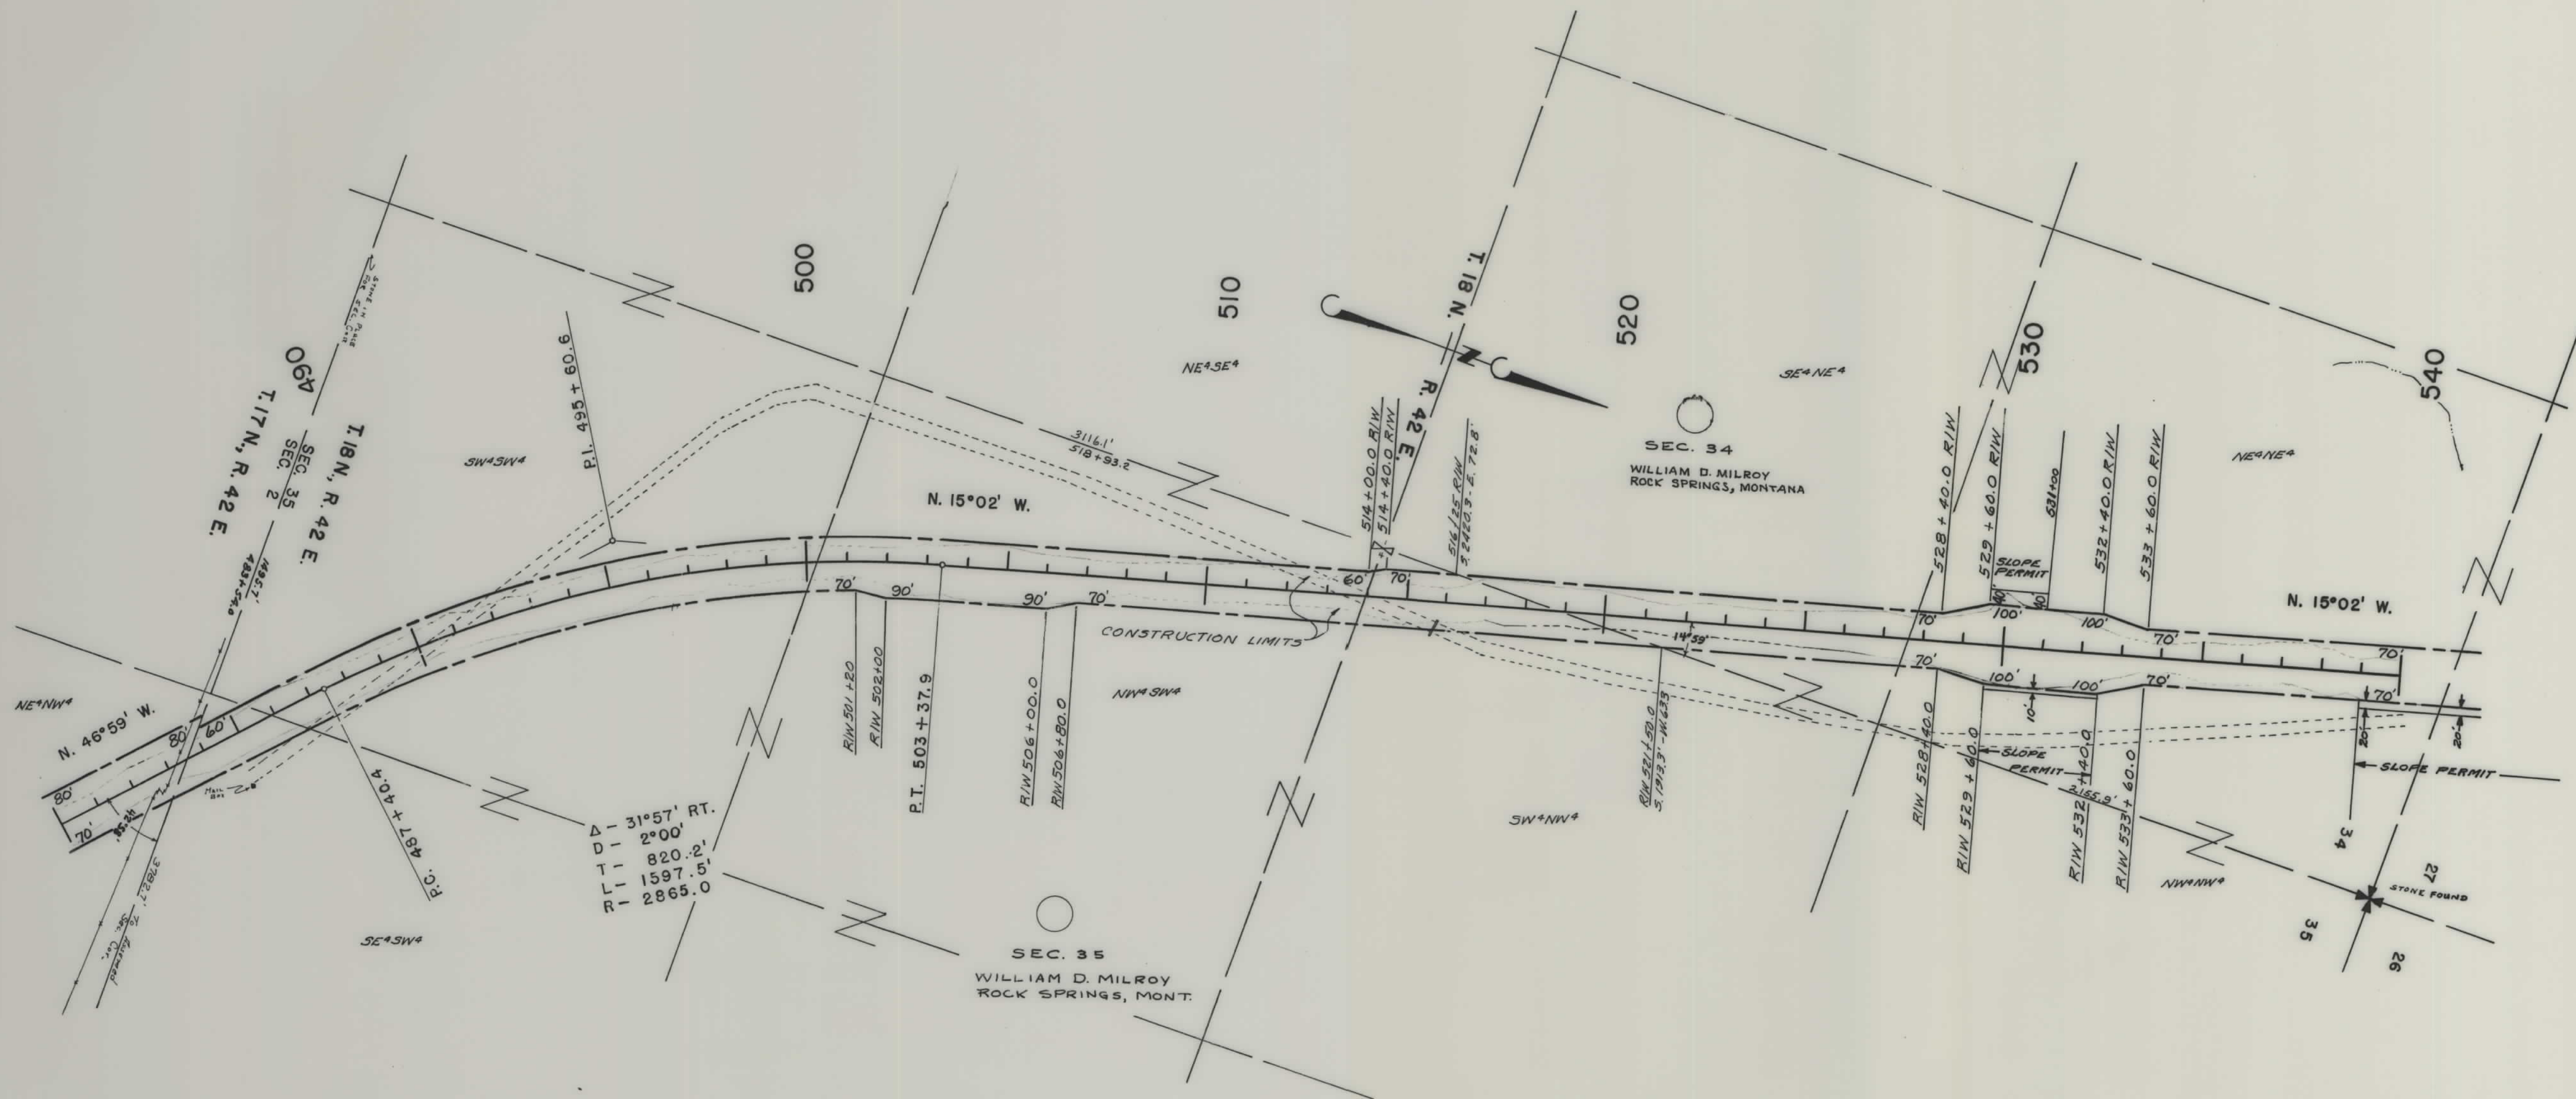

CONSTRUCTION LIMITS  
 --- TOE OF FILL  
 --- TOE OF CUT

MAPS MADE 8-2-60  
 MAPS REVISED  
 MAPS TO BUR. PUB. ROADS  
 MAPS COMPLETED

STATE-APPR-7/12/61-7/5/61

STATE OF MONTANA  
 STATE HIGHWAY COMMISSION  
 LAND REQUIRED FOR RIGHT OF WAY


GARFIELD COUNTY

SCALE 1"=200' MAP APPROVED BY






| FED. ROAD<br>DIST. NO. | STATE | FED. AID PROJECT NUMBERS |           | STATE<br>NO. | SHEET<br>NO. | TOTAL<br>SHEETS |
|------------------------|-------|--------------------------|-----------|--------------|--------------|-----------------|
|                        |       | CONST. NO.               | R/W NO.   |              |              |                 |
| 8                      | MONT. |                          | S 258 (1) | 3258-01      | 6            | 7               |

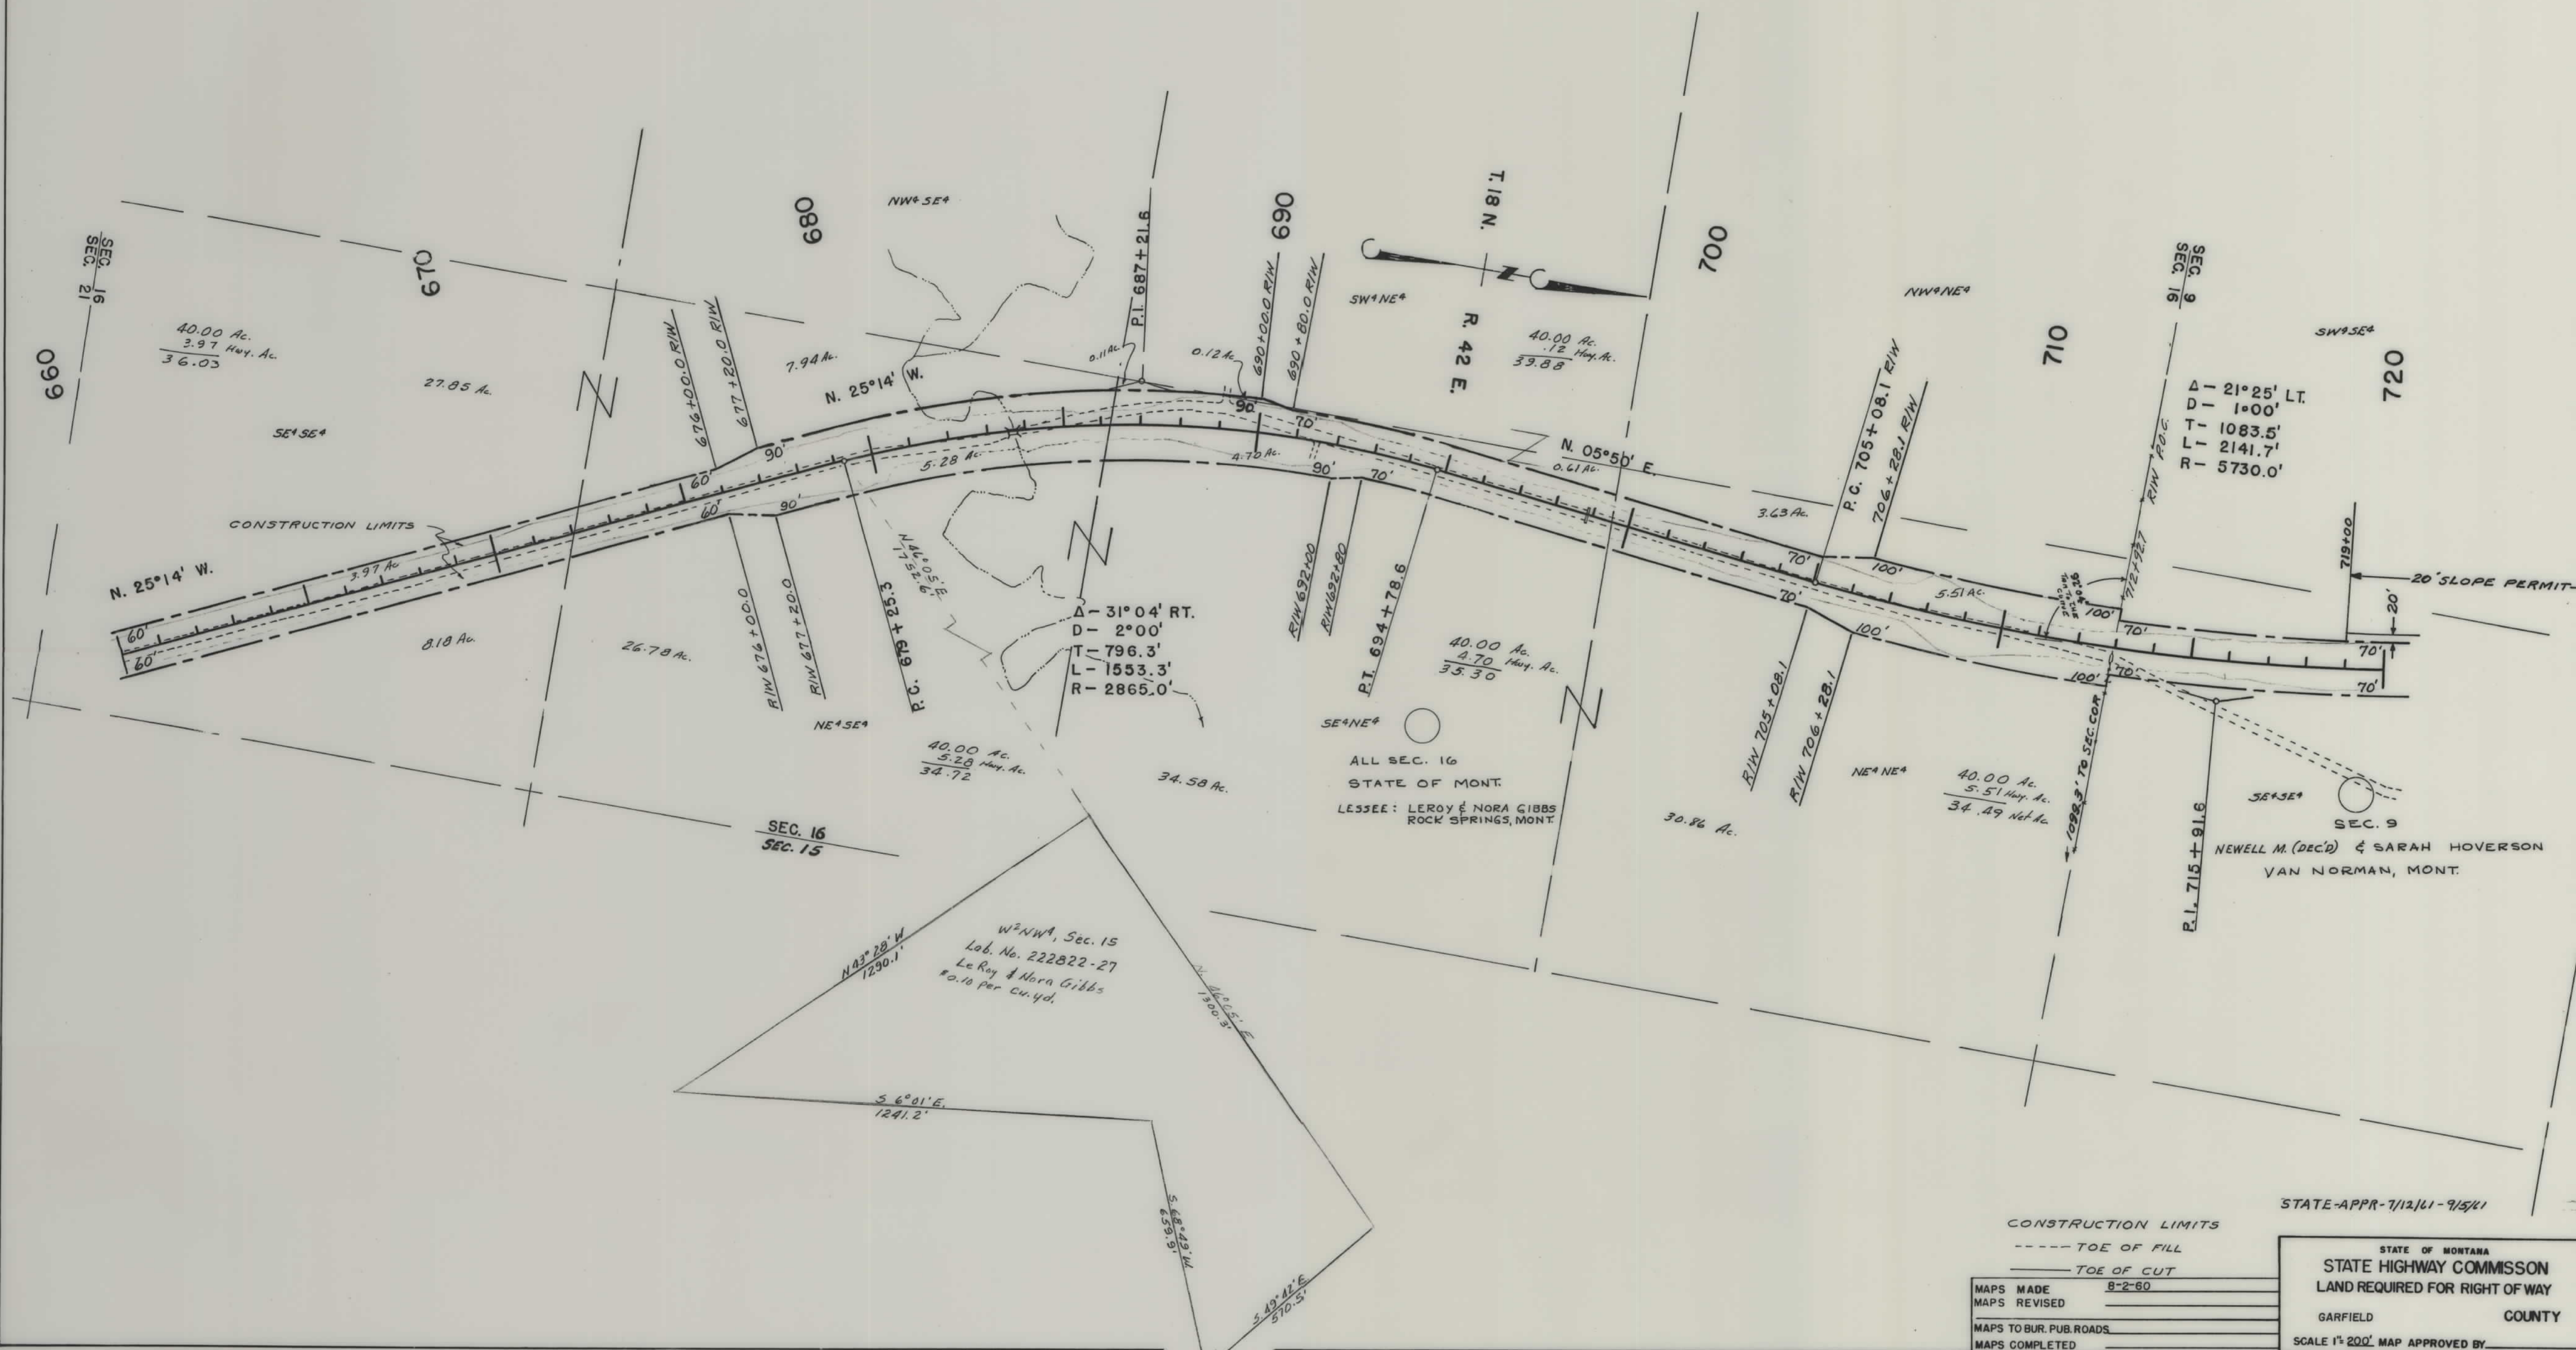

| FED. ROAD<br>DIST. NO. | STATE | FED. AID PROJECT NUMBERS |           | STATE<br>NO. | SHEET<br>NO. | TOTAL<br>SHEETS |
|------------------------|-------|--------------------------|-----------|--------------|--------------|-----------------|
|                        |       | CONST. NO.               | R/W NO.   |              |              |                 |
| 8                      | MONT. |                          | S 258 (1) | 3258-01      | 7            | 7               |

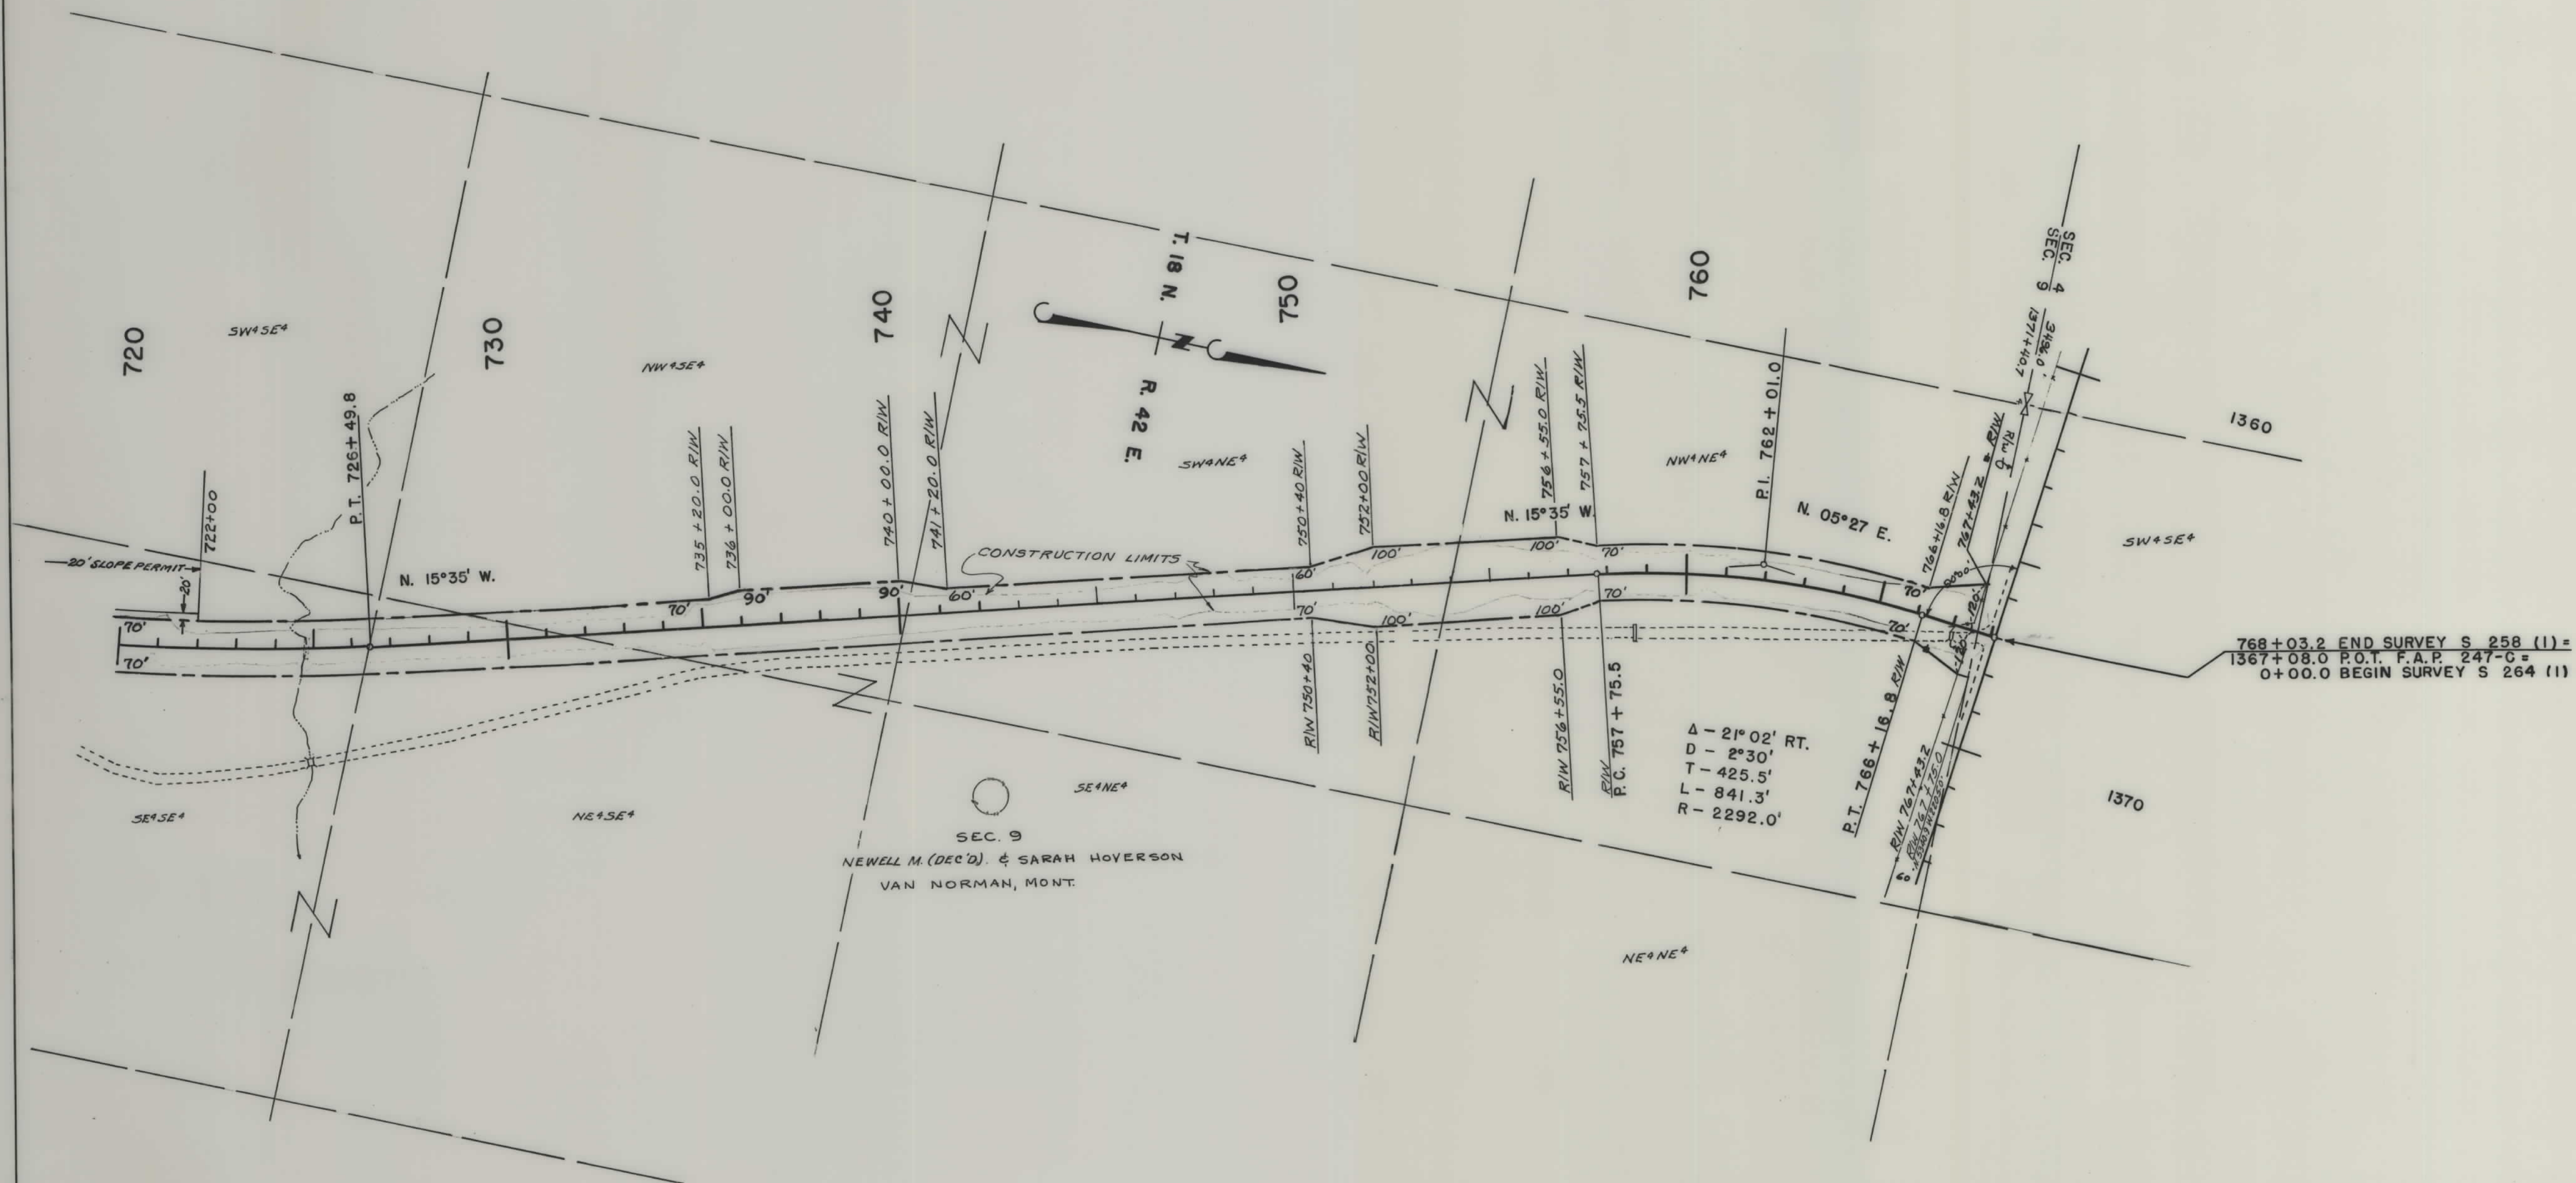

CONSTRUCTION LIMITS  
 --- TOE OF FILL  
 --- TOE OF CUT

MAPS MADE 8-2-60  
 MAPS REVISED  
 MAPS TO BUR. PUB. ROADS  
 MAPS COMPLETED

STATE APPR-7/12/61-7/5/61

STATE OF MONTANA  
 STATE HIGHWAY COMMISSION  
 LAND REQUIRED FOR RIGHT OF WAY  
 GARFIELD COUNTY

SCALE 1" = 200' MAP APPROVED BY