


PLANS
NOT
TO
SCALE


FED. ROAD DIST. NO.	STATE	FED. AID PROJECT NUMBERS		STATE NO.	SHEET NO.	TOTAL SHEETS
		CONST. NO.	R/W NO.			
8	MONT.	S-258 (3)	S 258 (1)	3258-01	3	6

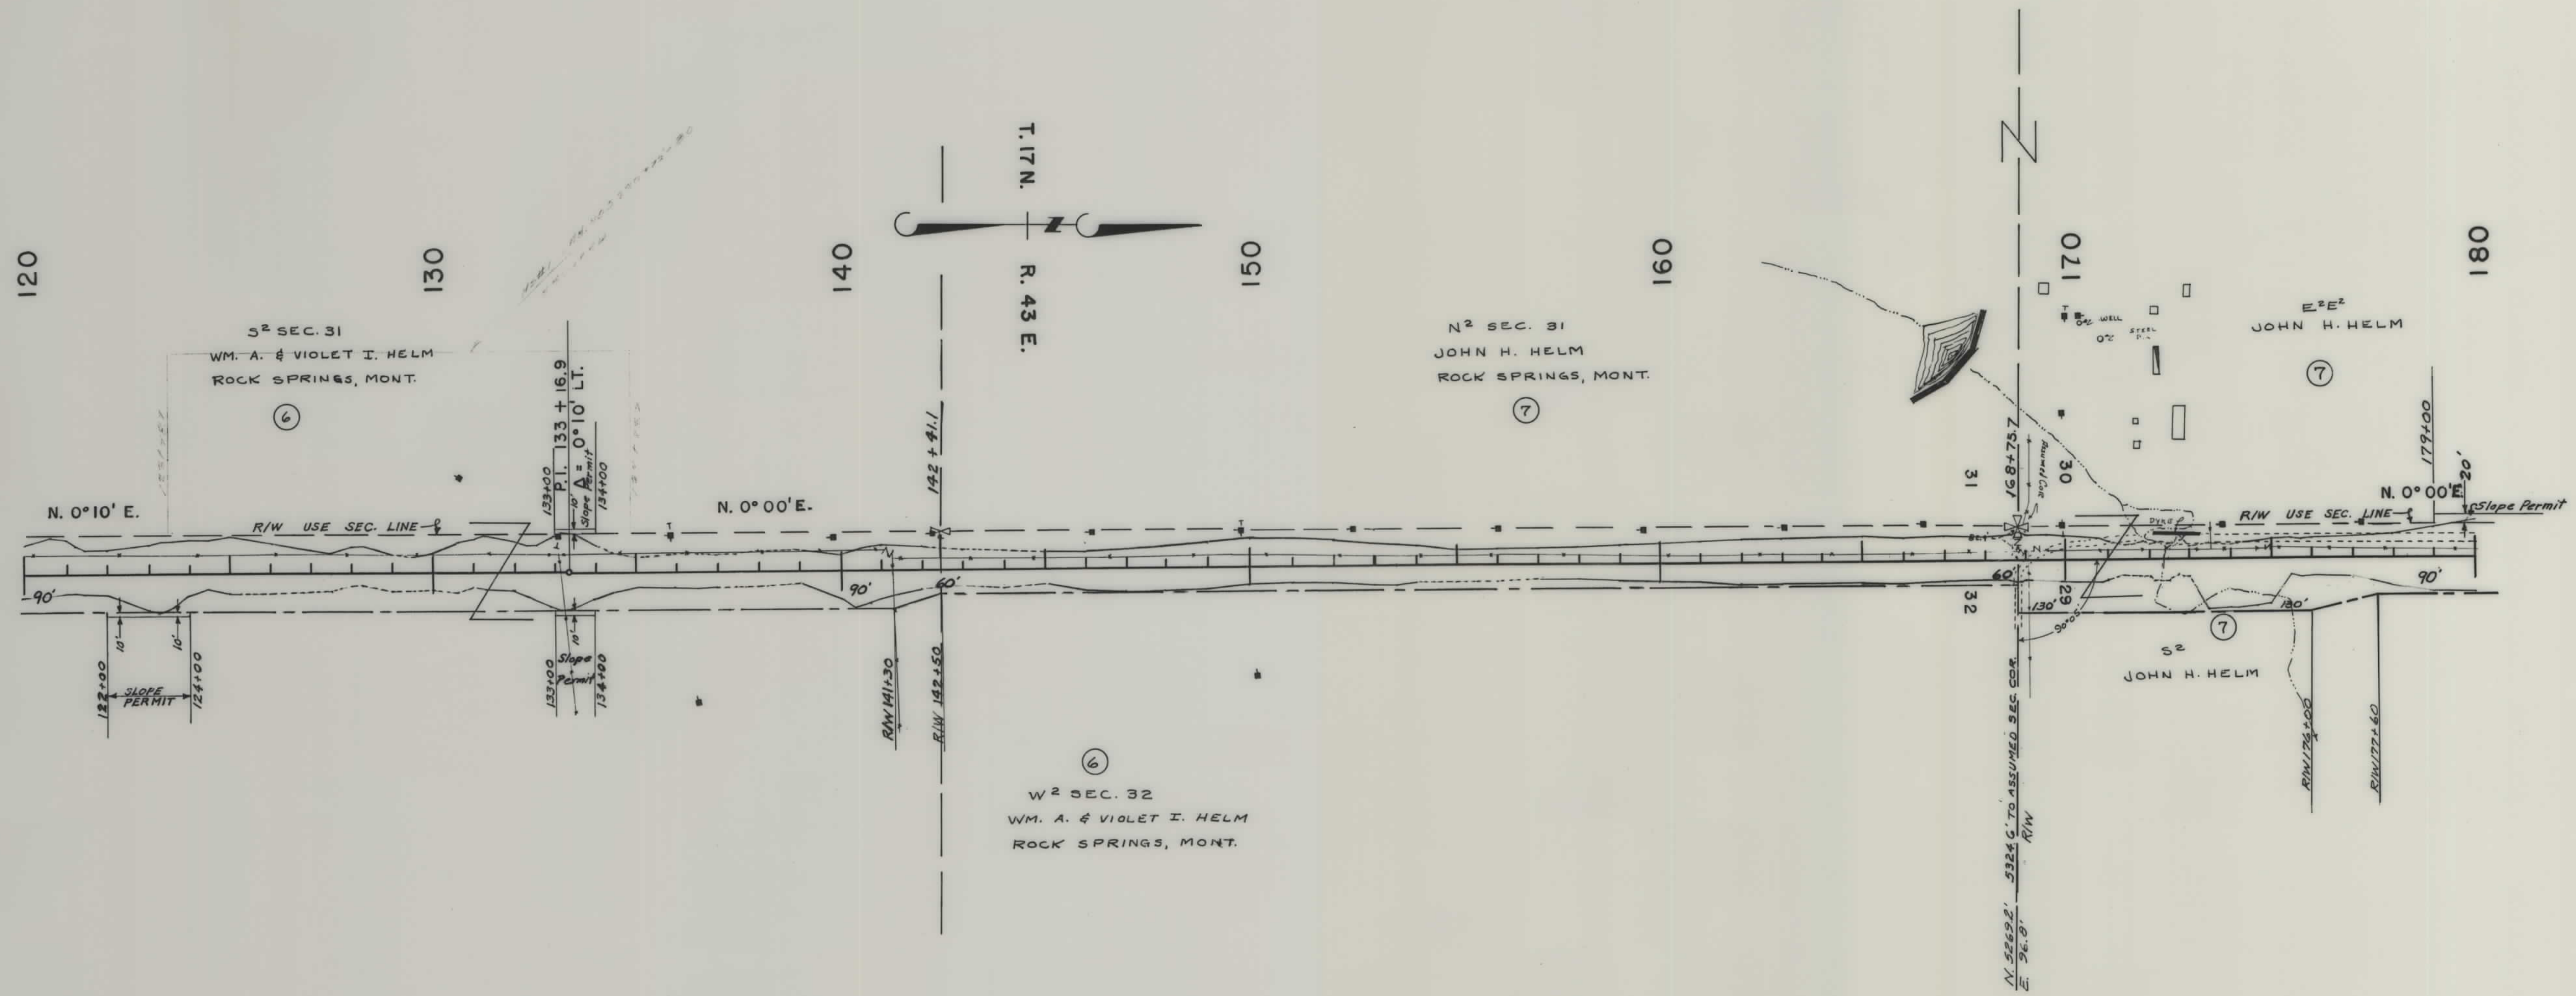

MAPS MADE 8-2-60
 MAPS REVISED 11-22-60
 MAPS TO BUR. PUB. ROADS.
 MAPS COMPLETED

STATE OF MONTANA
 STATE HIGHWAY COMMISSION
 LAND REQUIRED FOR RIGHT OF WAY
 GARFIELD COUNTY
 SCALE 1" = 200' MAP APPROVED BY


FED. ROAD DIST. NO.	STATE	FED. AID PROJECT NUMBERS		STATE NO.	SHEET NO.	TOTAL SHEETS
		CONST. NO.	R/W NO.			
8	MONT.	S-258 (3)	S258 (1)	3258-01	4	6

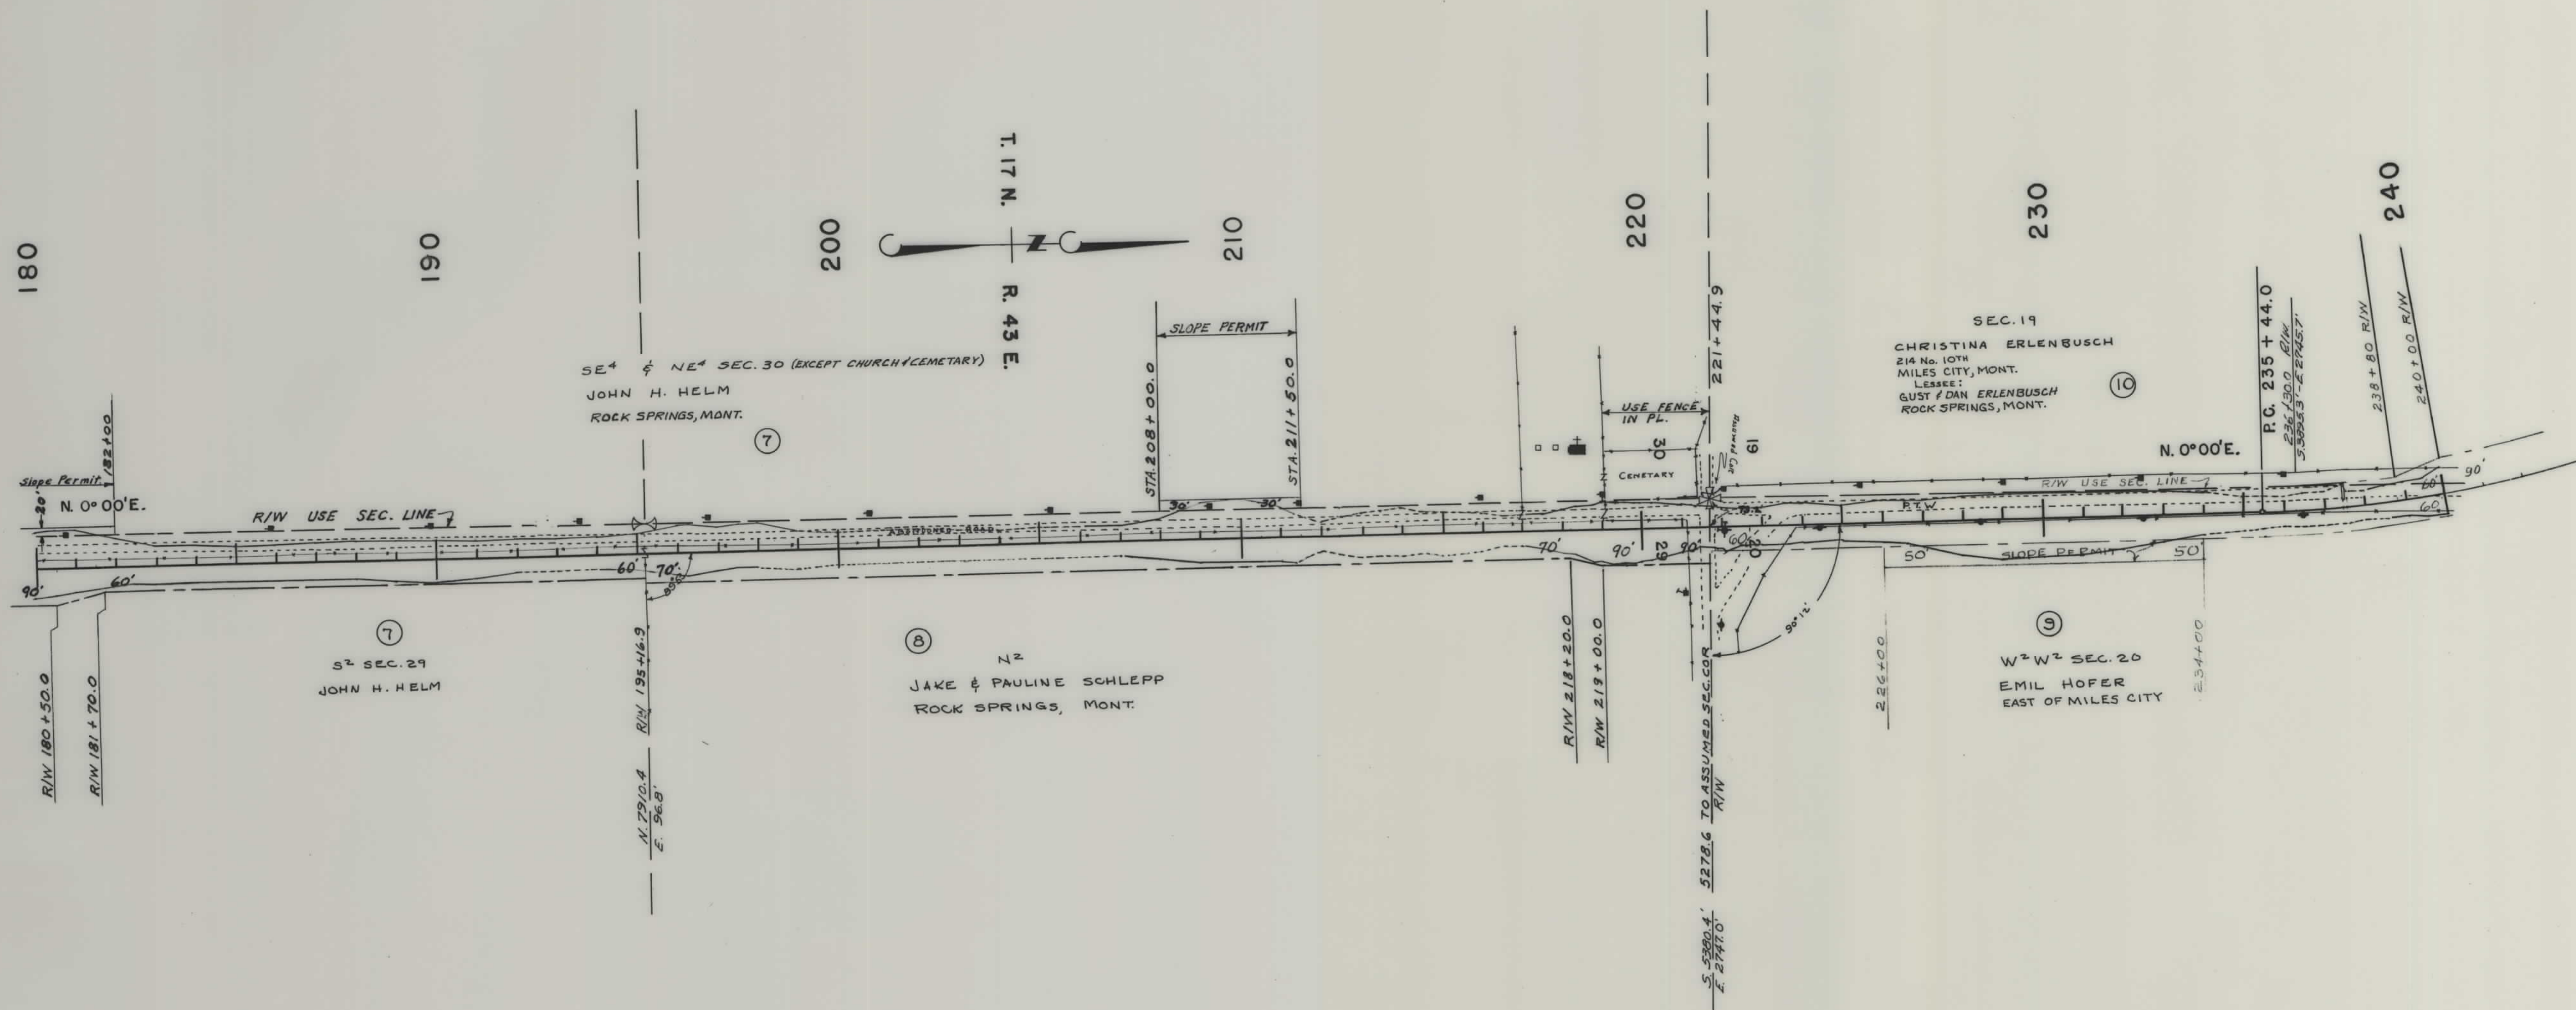

MAPS MADE 8-2-60
 MAPS REVISED
 MAPS TO BUR. PUB. ROADS
 MAPS COMPLETED

STATE OF MONTANA
 STATE HIGHWAY COMMISSION
 LAND REQUIRED FOR RIGHT OF WAY
 GARFIELD COUNTY
 SCALE 1"=200' MAP APPROVED BY

FED. ROAD DIST. NO.	STATE	FED. AID PROJECT NUMBERS		STATE NO.	SHEET NO.	TOTAL SHEETS
		CONST. NO.	R/W NO.			
8	MONT.	S-258 (3)	S 258 (1)	3258-01	5	6

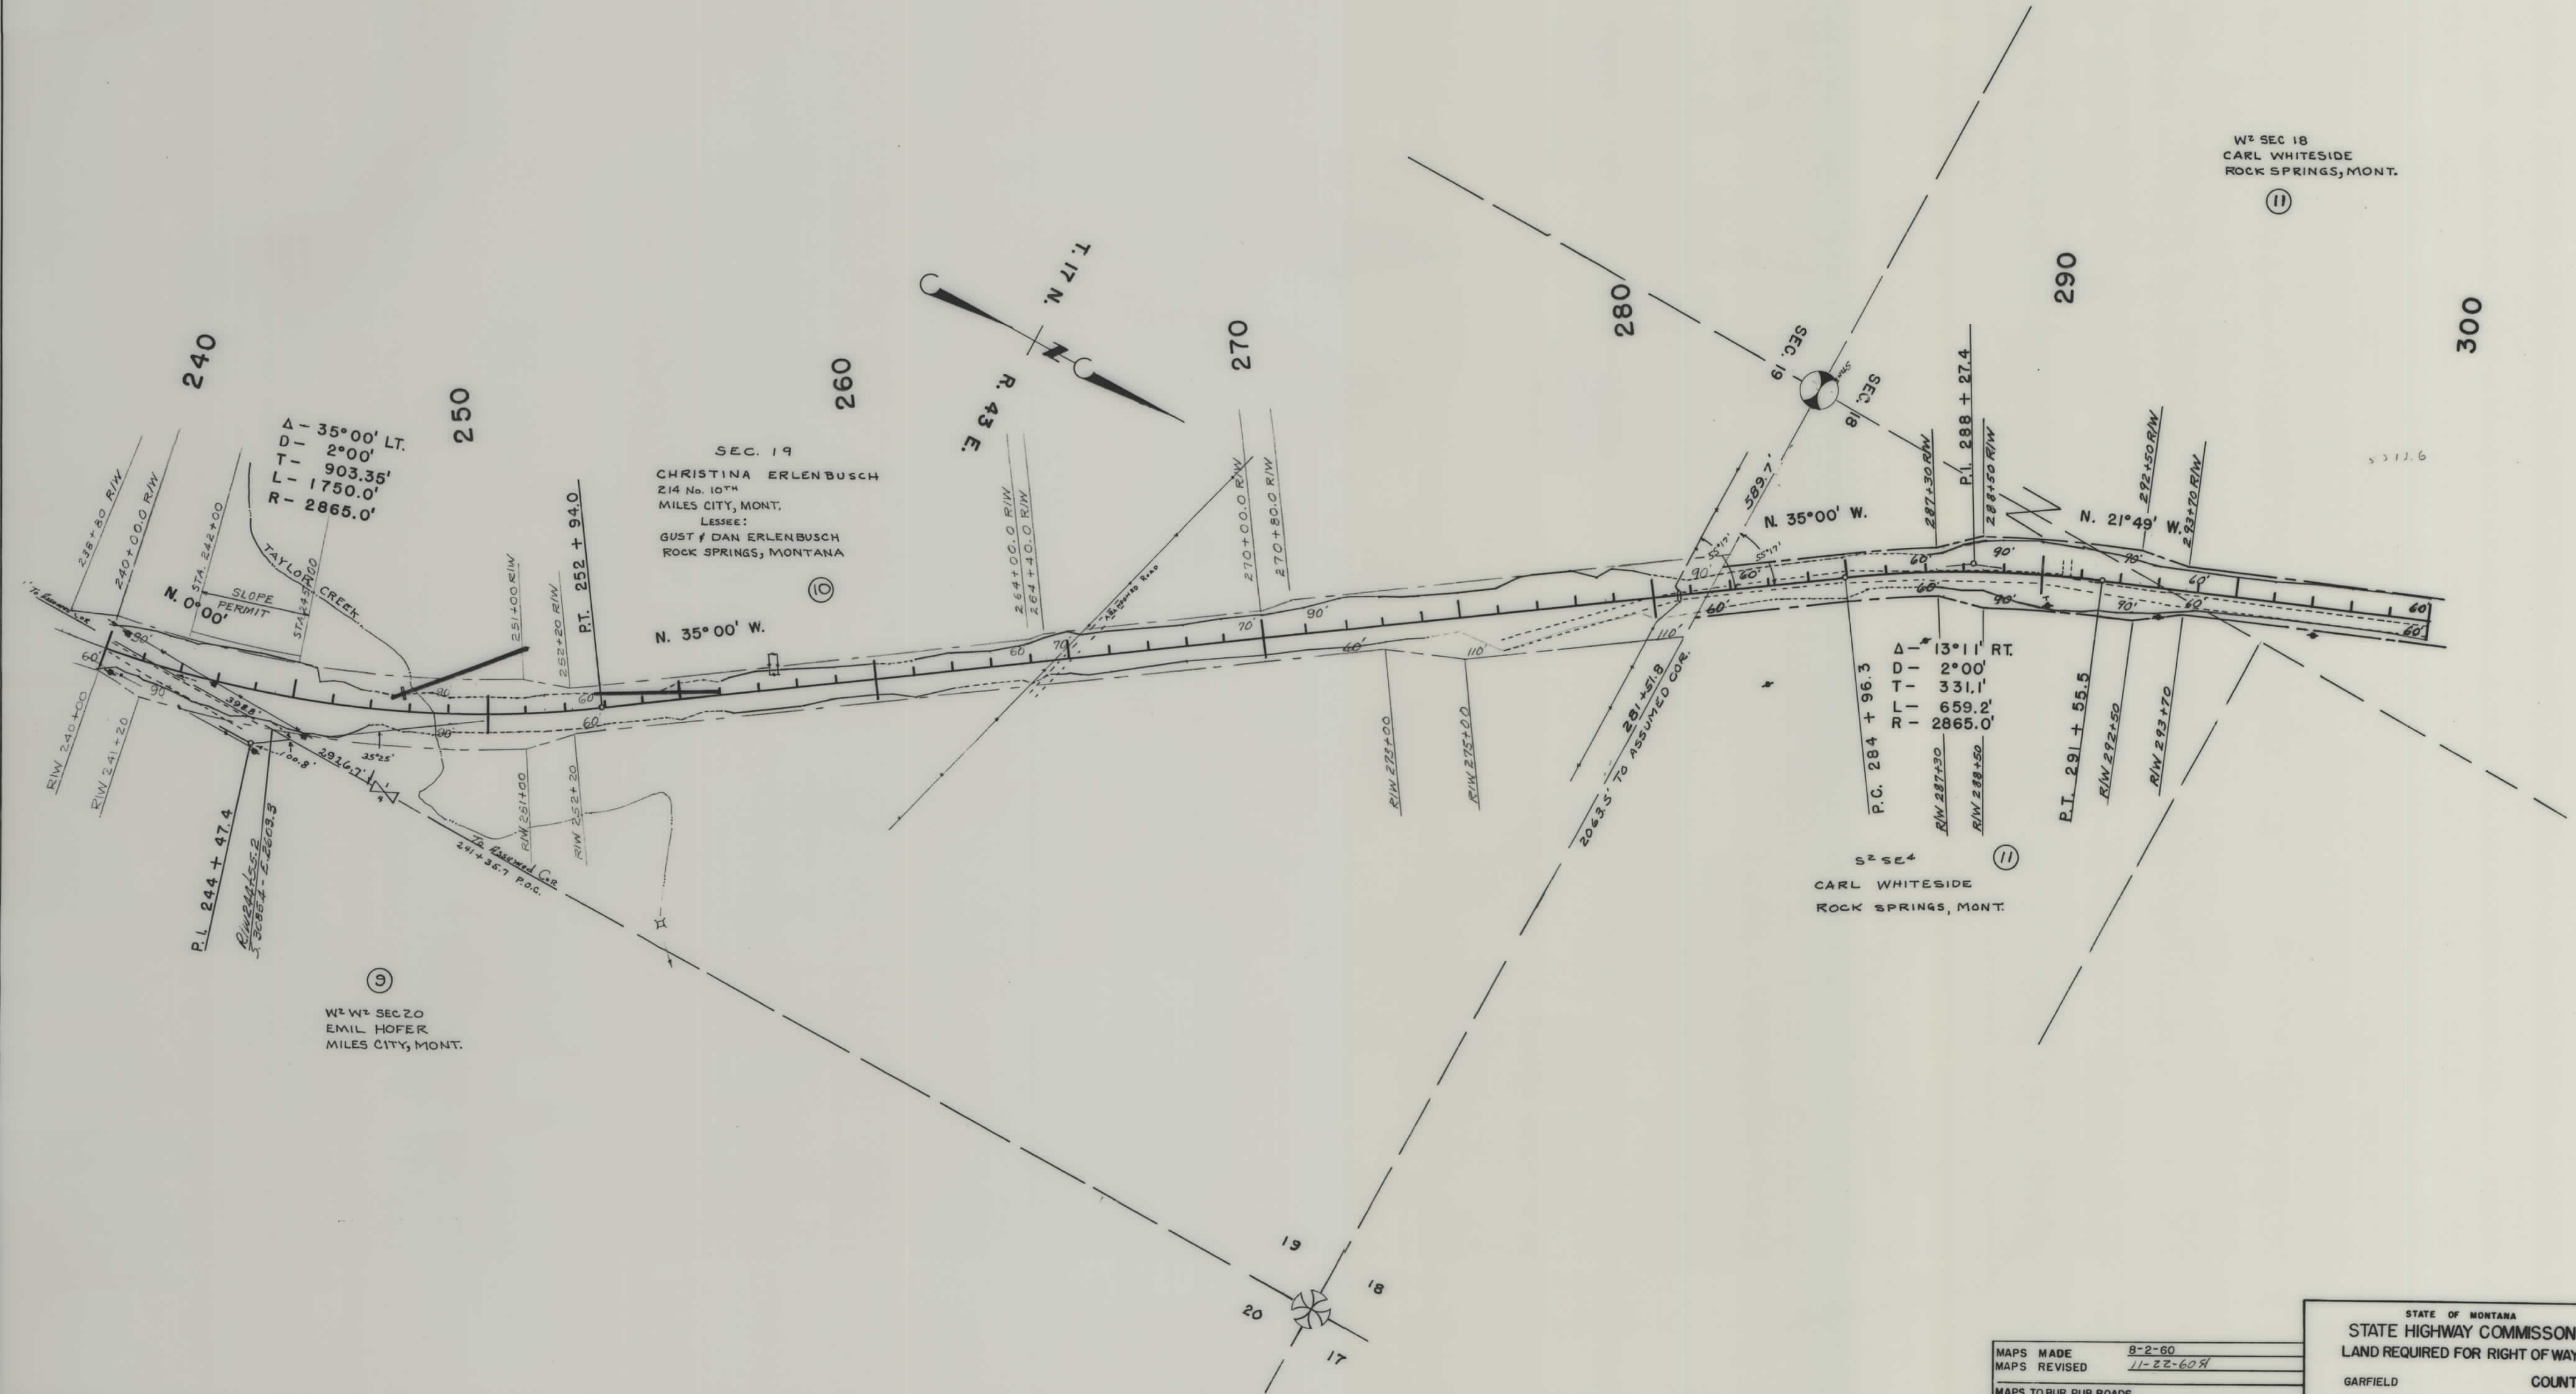

MAPS MADE	8-2-60
MAPS REVISED	11-22-60
MAPS TO BUR. PUB. ROADS	
MAPS COMPLETED	

STATE OF MONTANA
STATE HIGHWAY COMMISSION
LAND REQUIRED FOR RIGHT OF WAY
GARFIELD COUNTY
SCALE 1"=200' MAP APPROVED BY _____

FED. ROAD DIST. NO.	STATE	FED. AID PROJECT NUMBERS		STATE NO.	SHEET NO.	TOTAL SHEETS
		CONST. NO.	R/W NO.			
8	MONT.	S-258(3)	S 258(1)	3258-01	6	6

