


PLANS
NOT
TO
SCALE

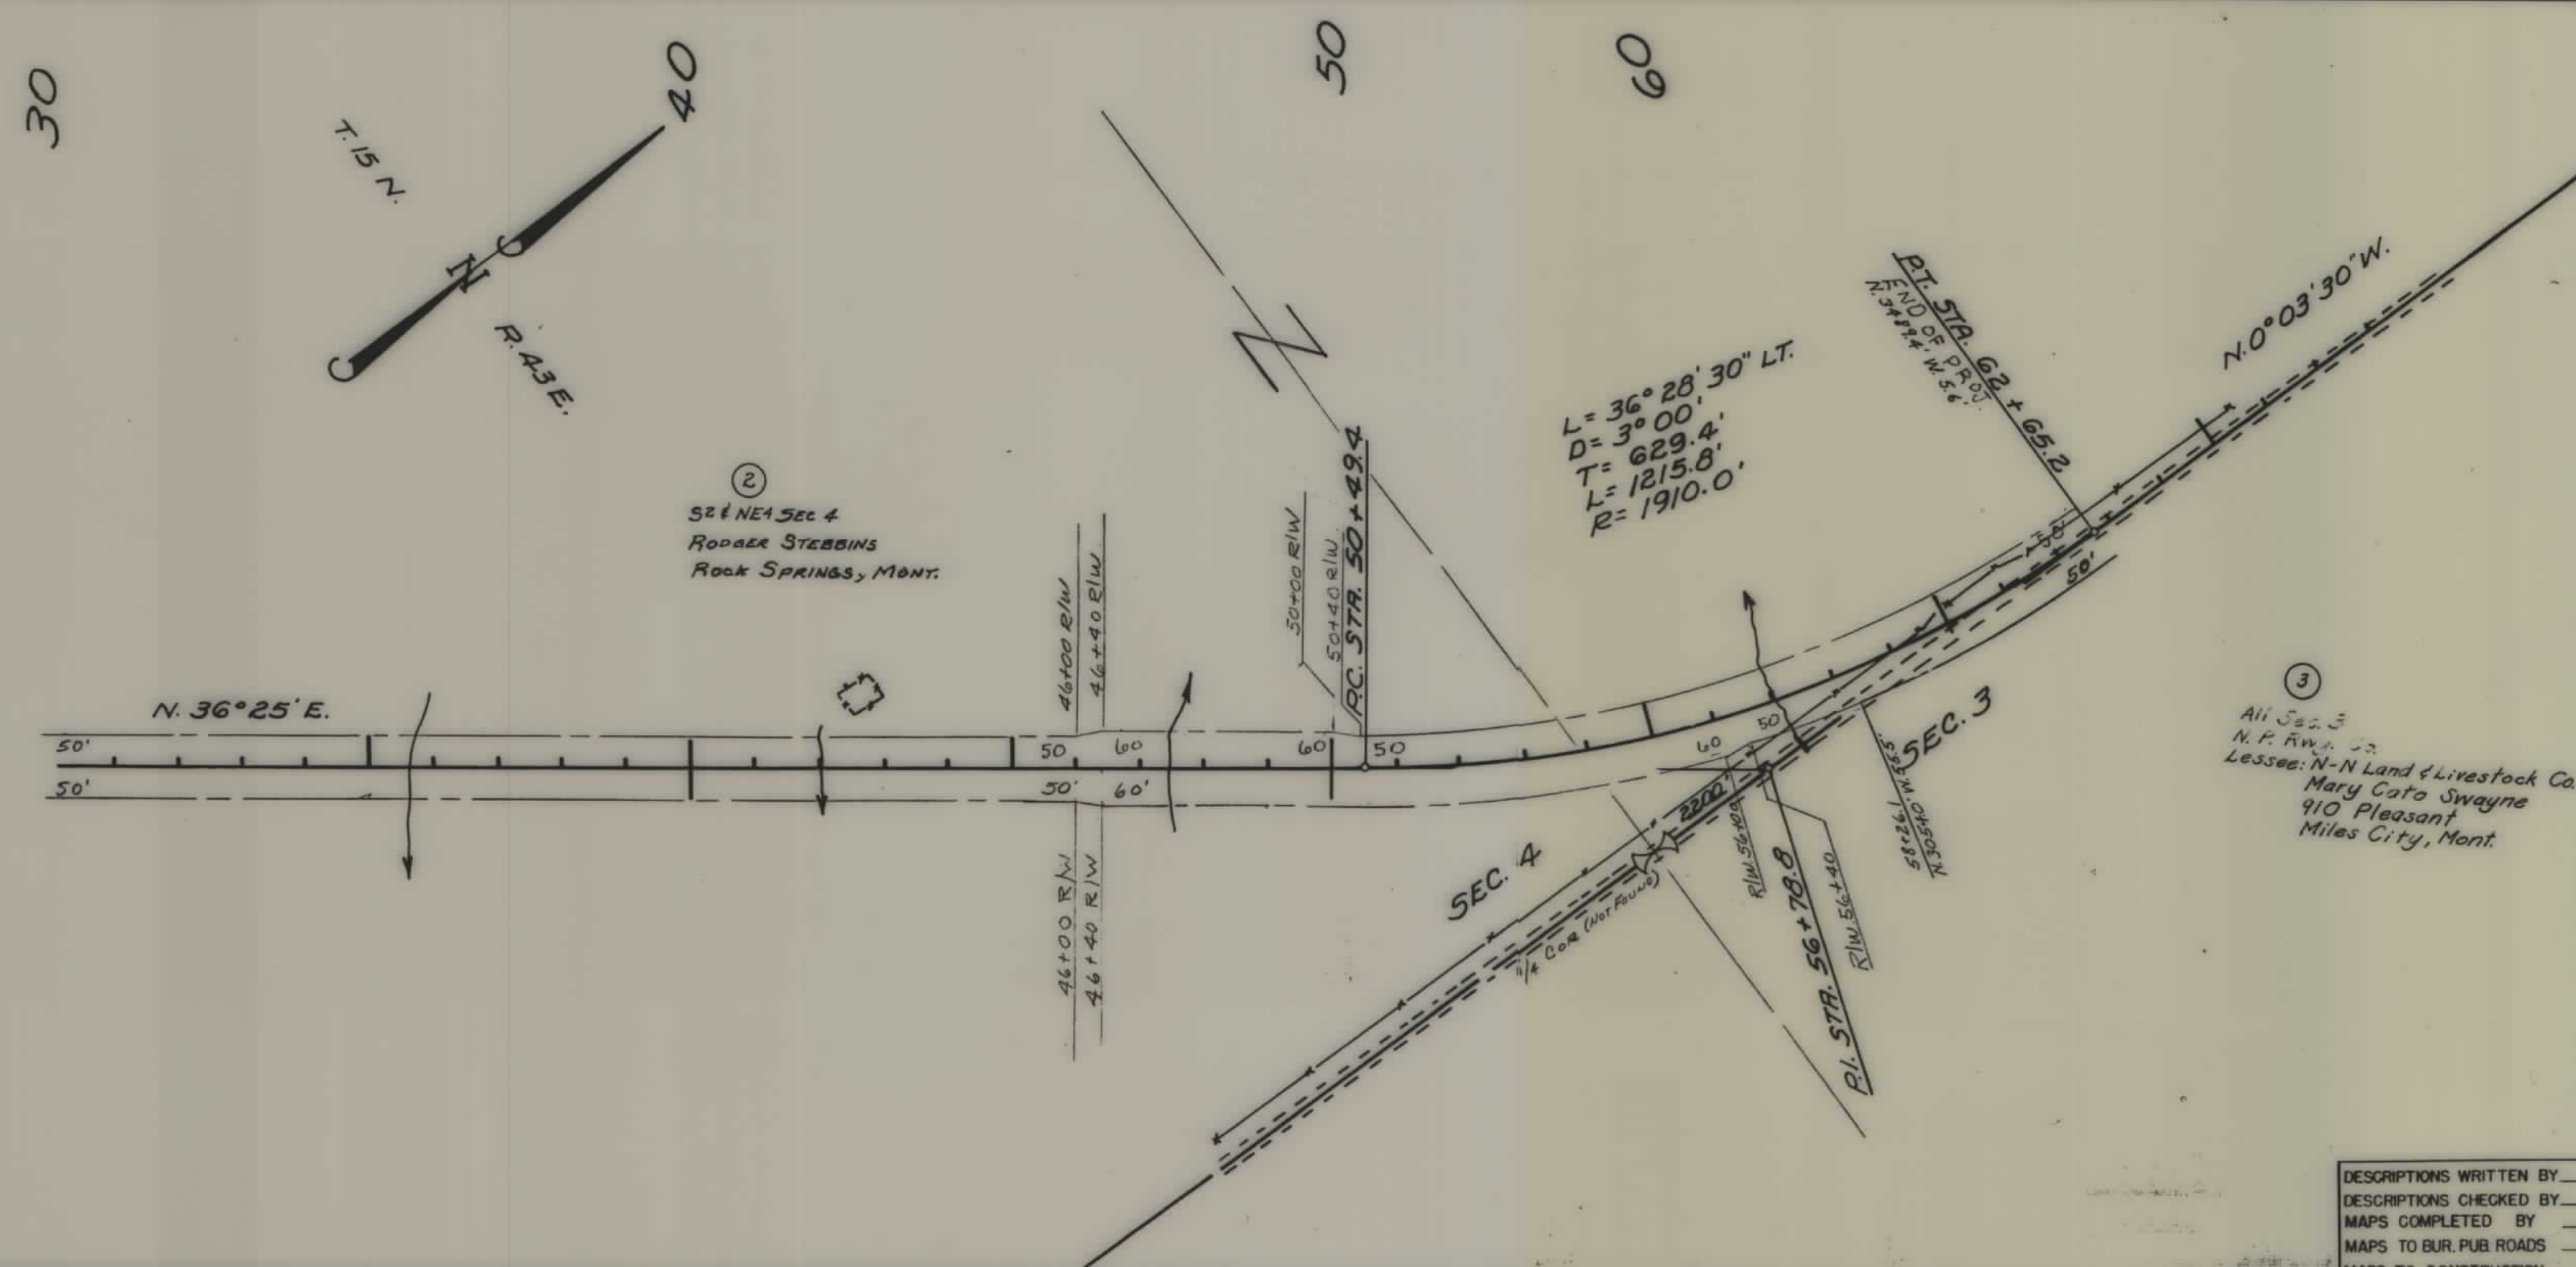

FED. ROAD DIST. NO.	STATE	FED. AID PROJ. NO.	R/W NO.	SHEET NO.	TOTAL SHEETS
8	MONT.	S258(2)	3258-02	2	2

②
S2 & NE1 Sec 4
RODAER STEBBINS
Rock Springs, MONT.

③
All Sec. 5
N. P. Rwy. Co.
Lessee: N-N Land & Livestock Co.
Mary Cato Swayne
910 Pleasant
Miles City, Mont.

DESCRIPTIONS WRITTEN BY _____
 DESCRIPTIONS CHECKED BY _____
 MAPS COMPLETED BY _____
 MAPS TO BUR. PUB. ROADS _____
 MAPS TO CONSTRUCTION _____

STATE OF MONTANA
 STATE HIGHWAY COMMISSION
 LAND REQUIRED FOR RIGHT OF WAY
 GARFIELD COUNTY
 SCALE 1" = 200' MAP APPROVED BY _____