


PLANS

NOT

TO

SCALE


FED. ROAD DIST. NO.	STATE	FED. AID PROJECT NUMBERS		STATE NO.	SHEET NO.	TOTAL SHEETS
		CONST. NO.	R/W NO.			
8	MONT.	S-259()	S-259(1)	3259-01	4	11

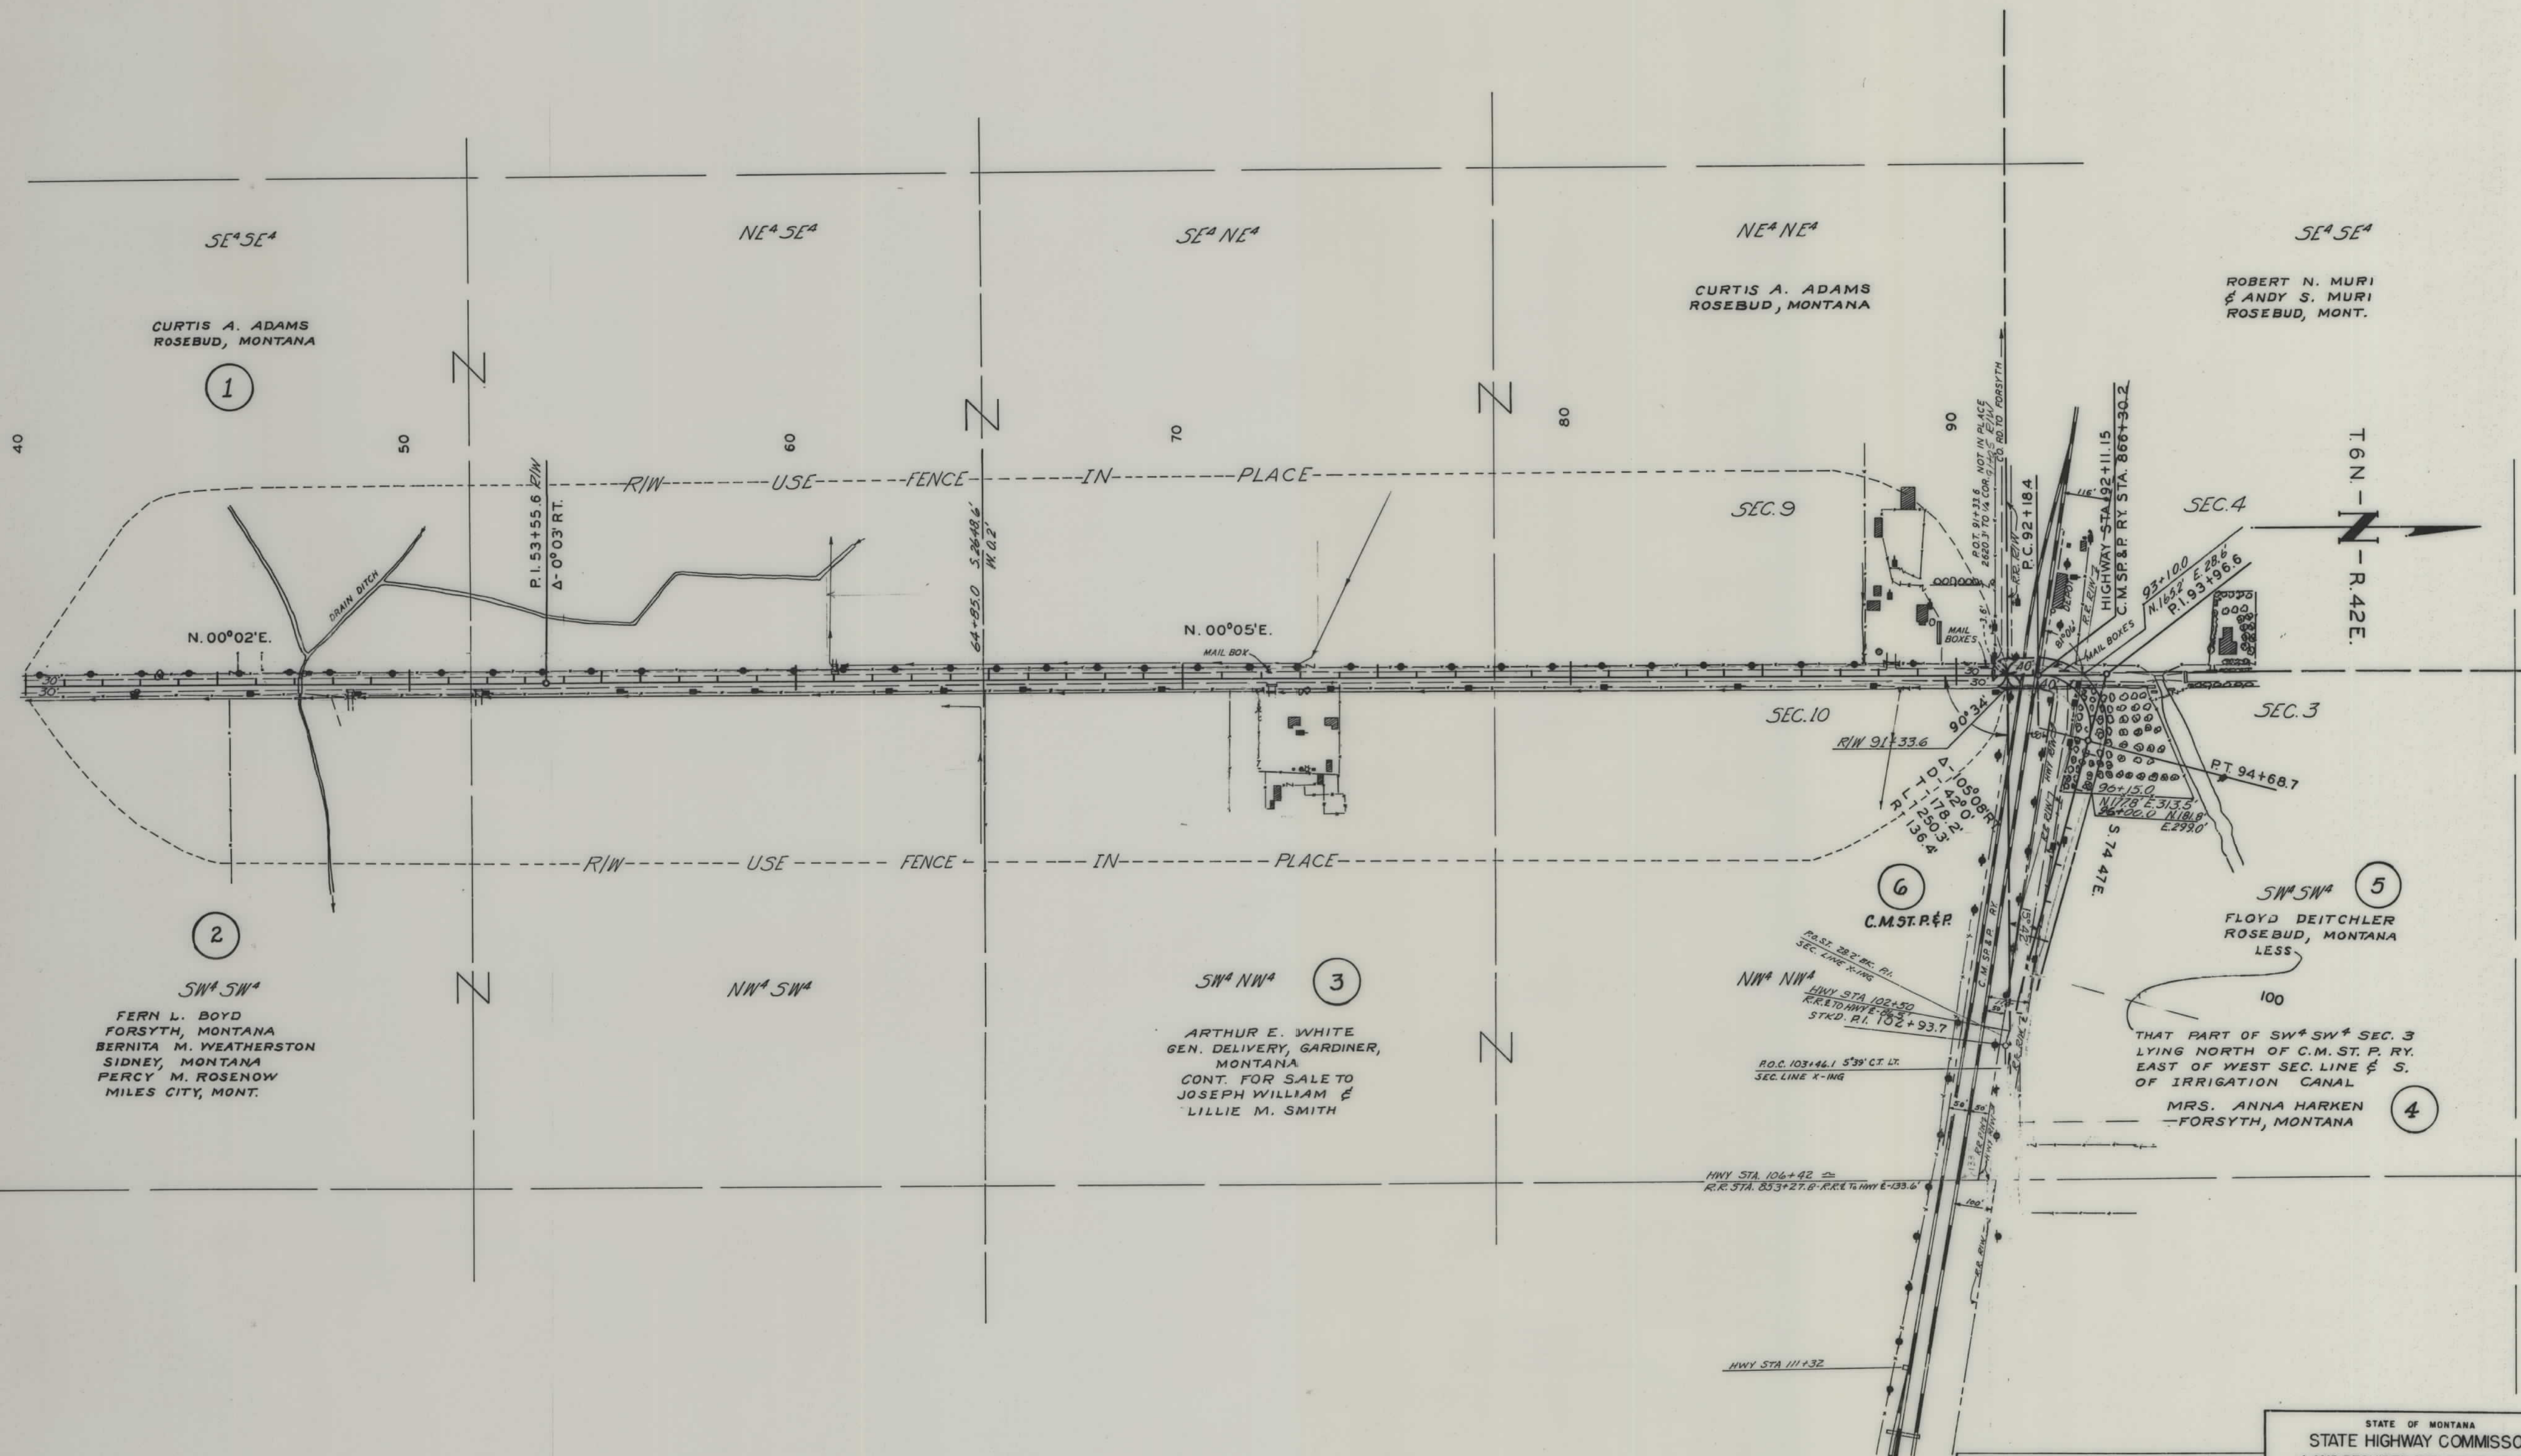

MAPS MADE
 MAPS REVISED
 STATE APPR 7/26/61 - 10/17/61 - 11/2/61
 MAPS TO BUR-PUB-ROADS 3/22/61
 MAPS COMPLETED

STATE OF MONTANA
 STATE HIGHWAY COMMISSION
 LAND REQUIRED FOR RIGHT OF WAY
 ROSEBUD COUNTY
 SCALE 1" = 200' MAP APPROVED BY

FED. ROAD DIST. NO.	STATE	FED. AID PROJECT NUMBERS		STATE NO.	SHEET NO.	TOTAL SHEETS
		CONST. NO.	P.W. NO.			
8	MONT.	S-259 ()	S-259 (1)	3259-01	6	11

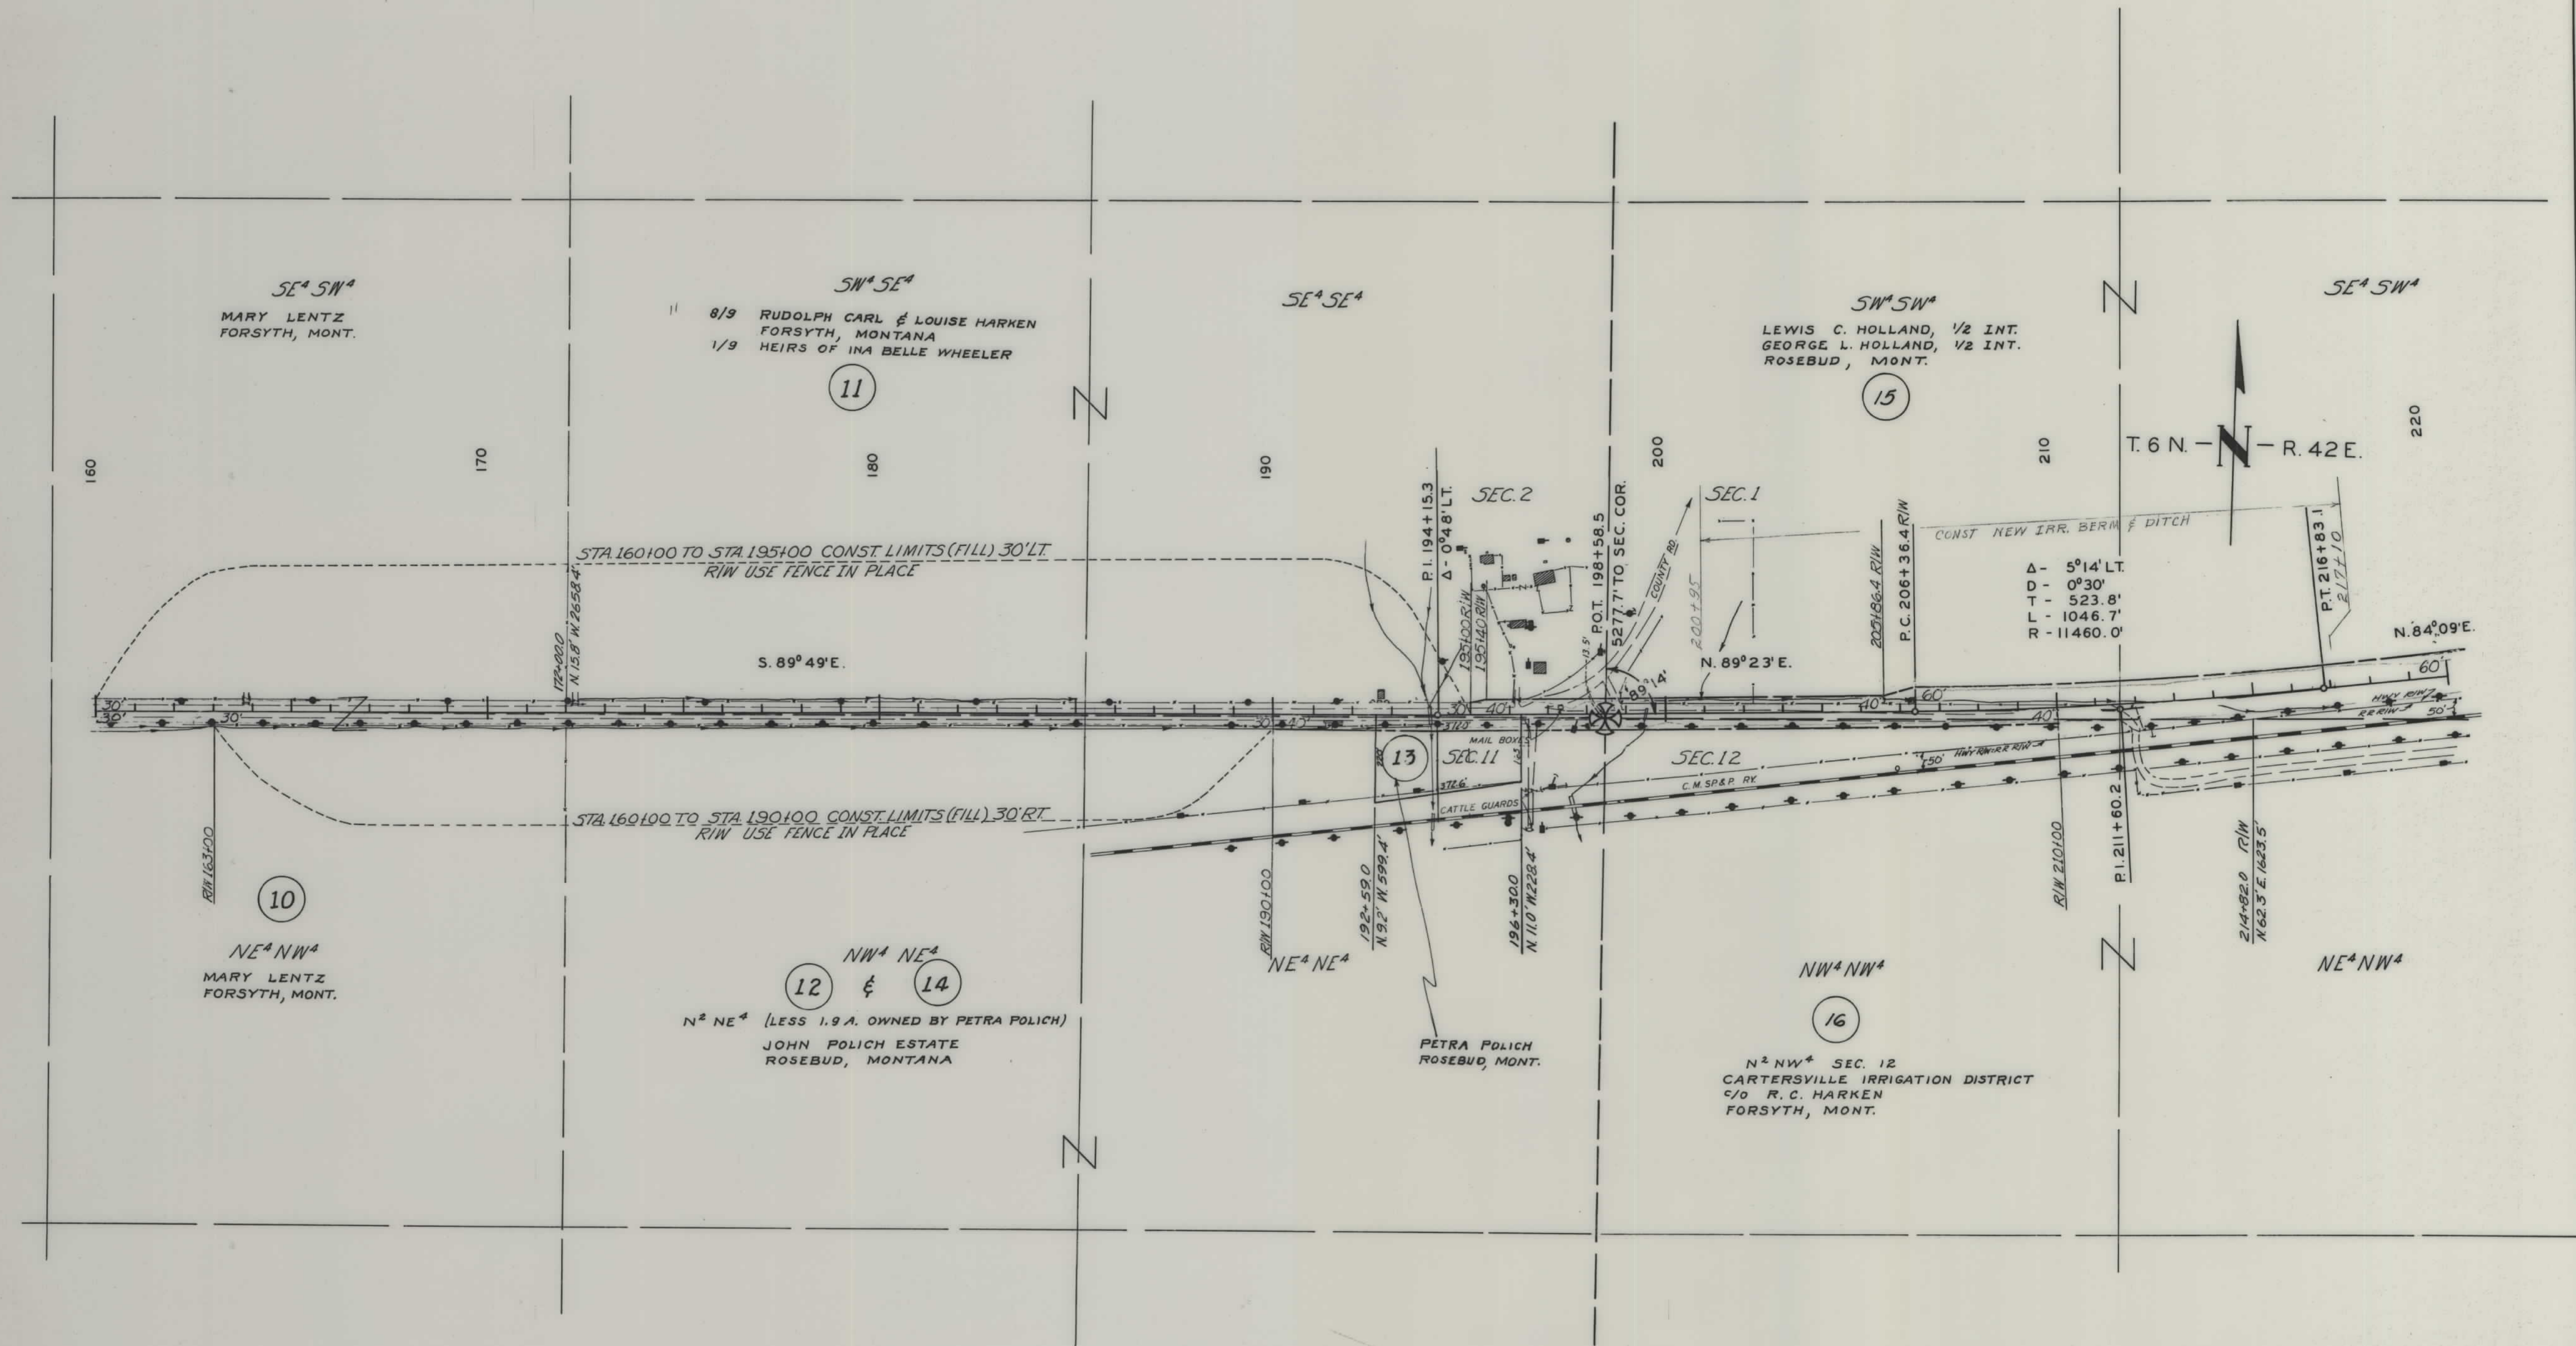


MAPS MADE
MAPS REVISED
STATE APPR.
MAPS TO BUR. PUB. ROADS
MAPS COMPLETED

7/24/61 - 10/17/61 - 11/2/61
2/23/62 8/22/68

STATE OF MONTANA
STATE HIGHWAY COMMISSION
LAND REQUIRED FOR RIGHT OF WAY
ROSEBUD COUNTY

SCALE 1" = 200' MAP APPROVED BY


FED. ROAD DIST. NO.	STATE	FED. AID PROJECT NUMBERS		STATE NO.	SHEET NO.	TOTAL SHEETS
		CONST. NO.	R/W NO.			
8	MONT.	S-259 ()	S-259 (1)	3259-01	8	11

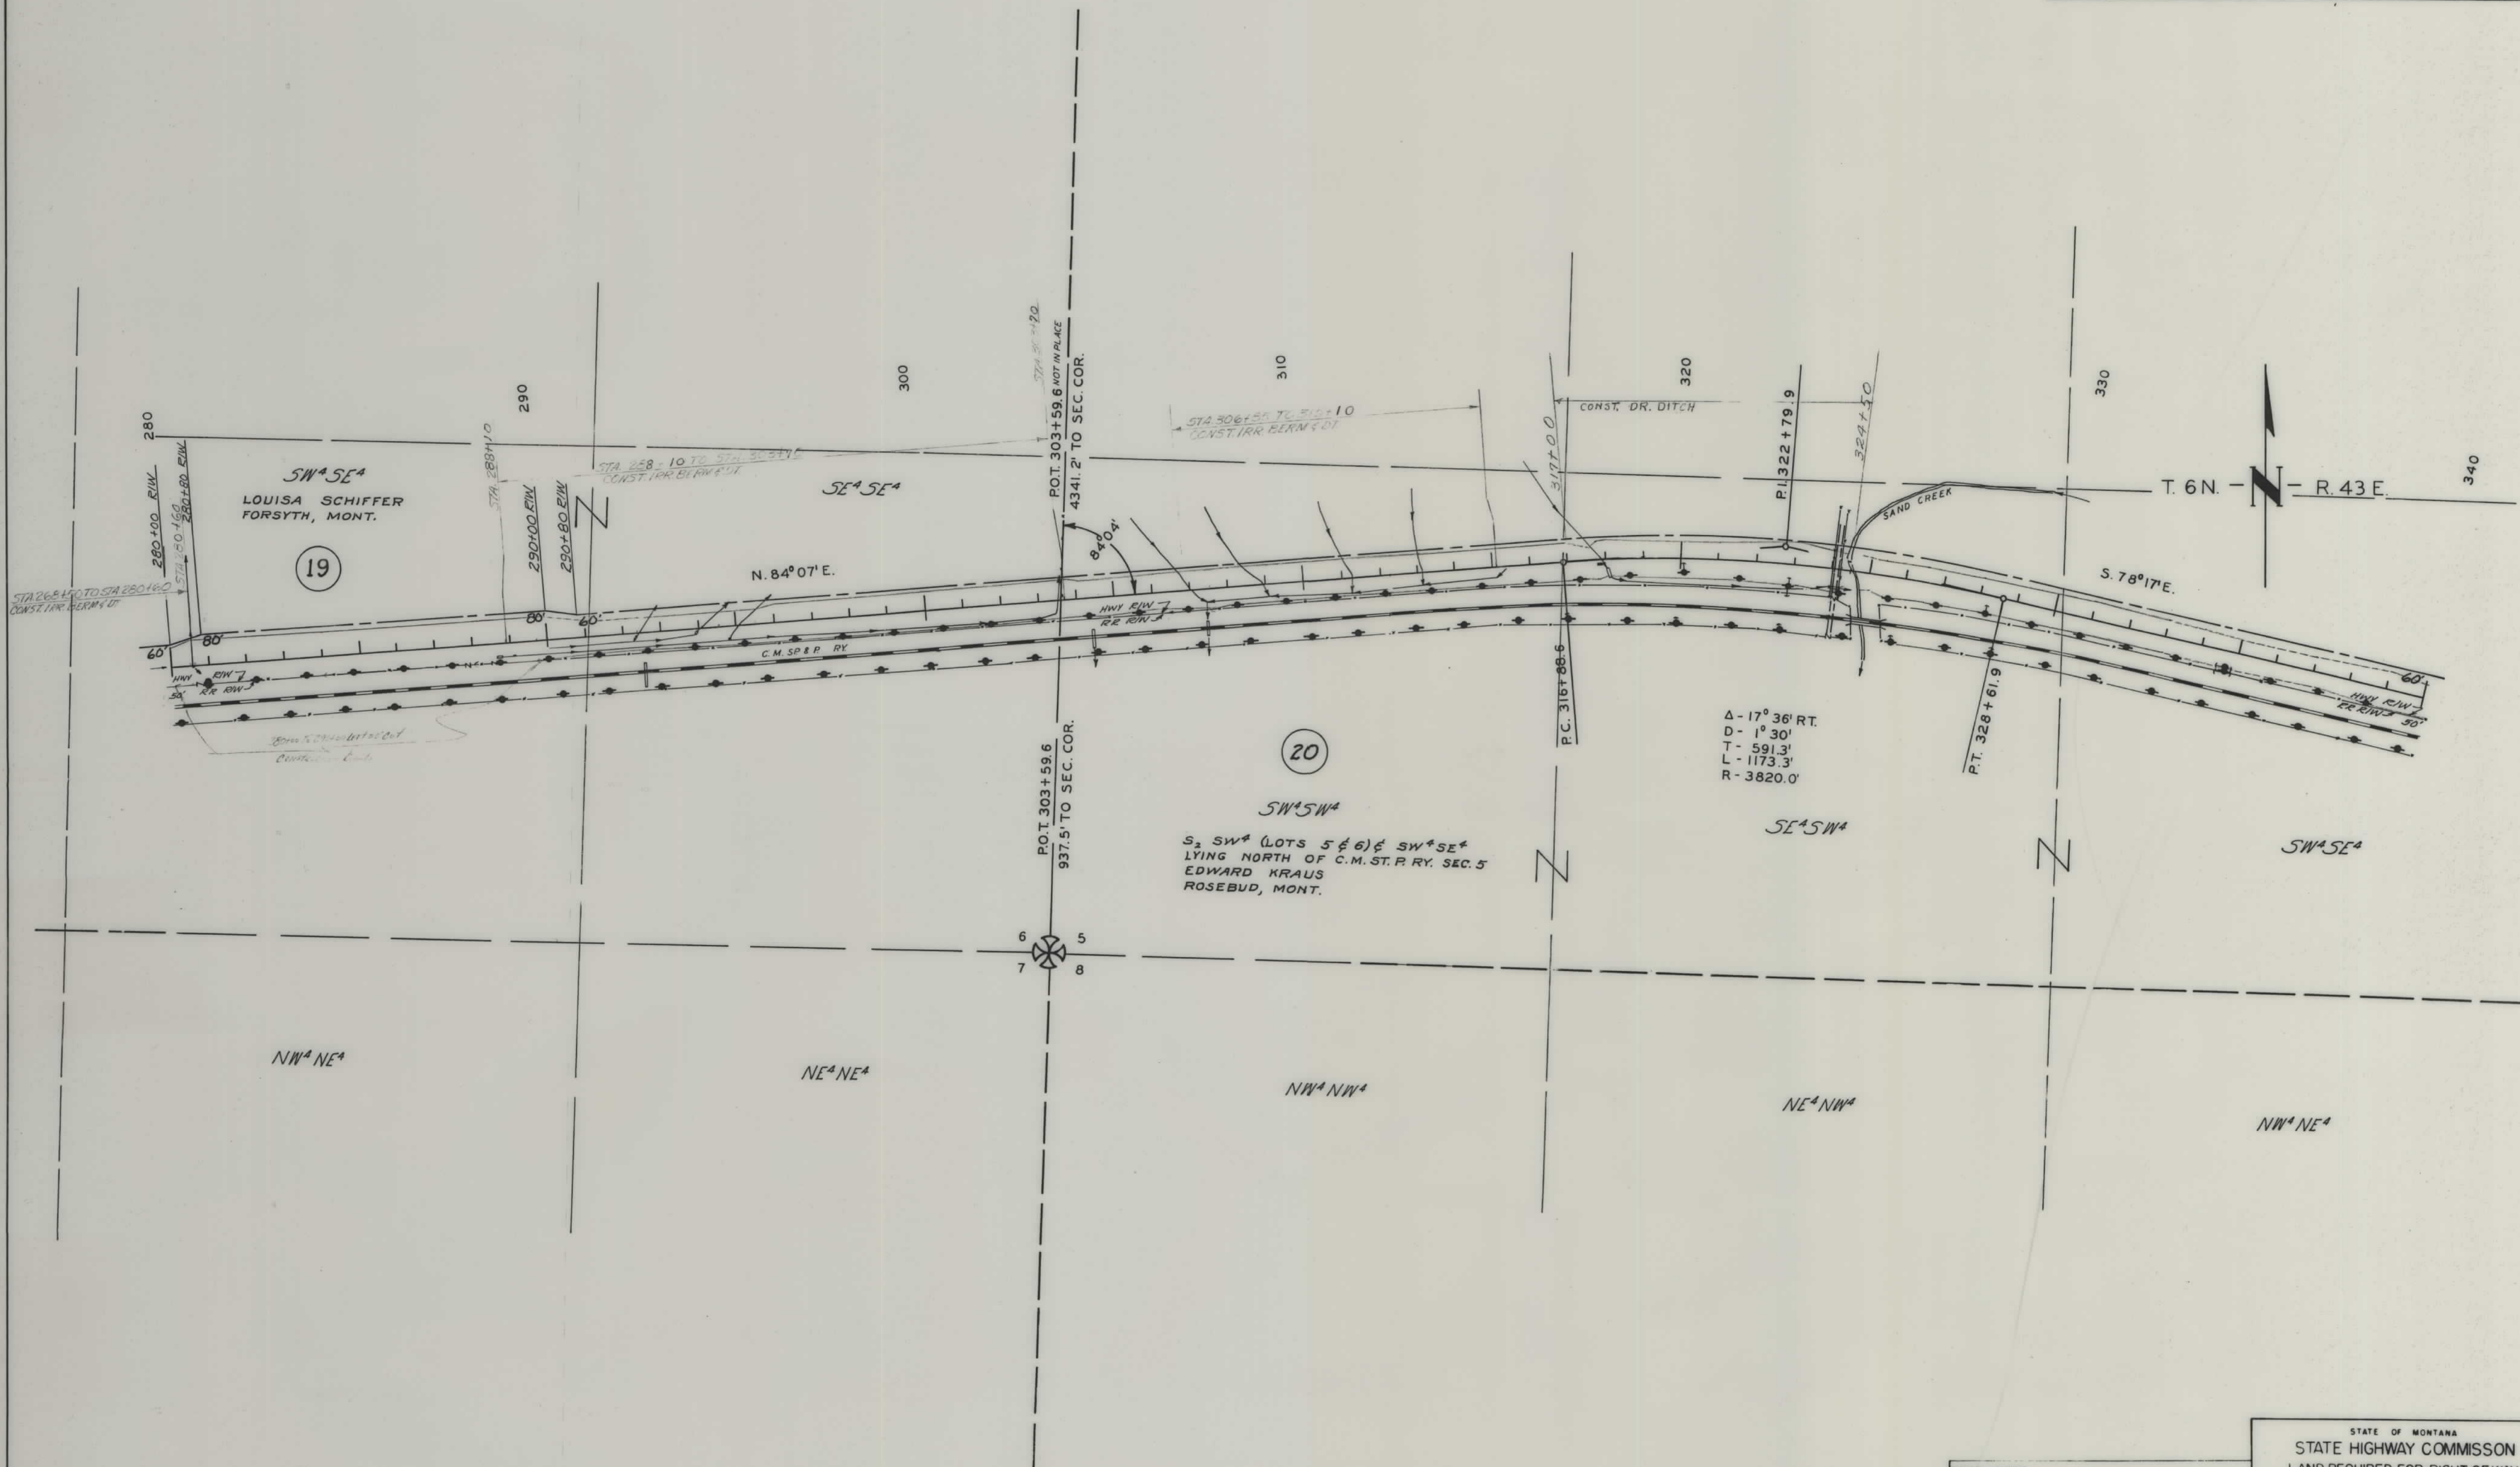

MAPS MADE
 MAPS REVISED
 STATE APPR. 7/26/61-10/17/61-11/2/61
 MAPS TO BUR-PUB. ROADS 3/22/68
 MAPS COMPLETED

STATE OF MONTANA
 STATE HIGHWAY COMMISSION
 LAND REQUIRED FOR RIGHT OF WAY
 ROSEBUD COUNTY
 SCALE 1" = 200' MAP APPROVED BY


FED. ROAD DIST. NO.	STATE	FED. AID PROJECT NUMBERS		STATE NO.	SHEET NO.	TOTAL SHEETS
8	MONT.	S-259 ()	S-259 (1)	3259-01	9	11

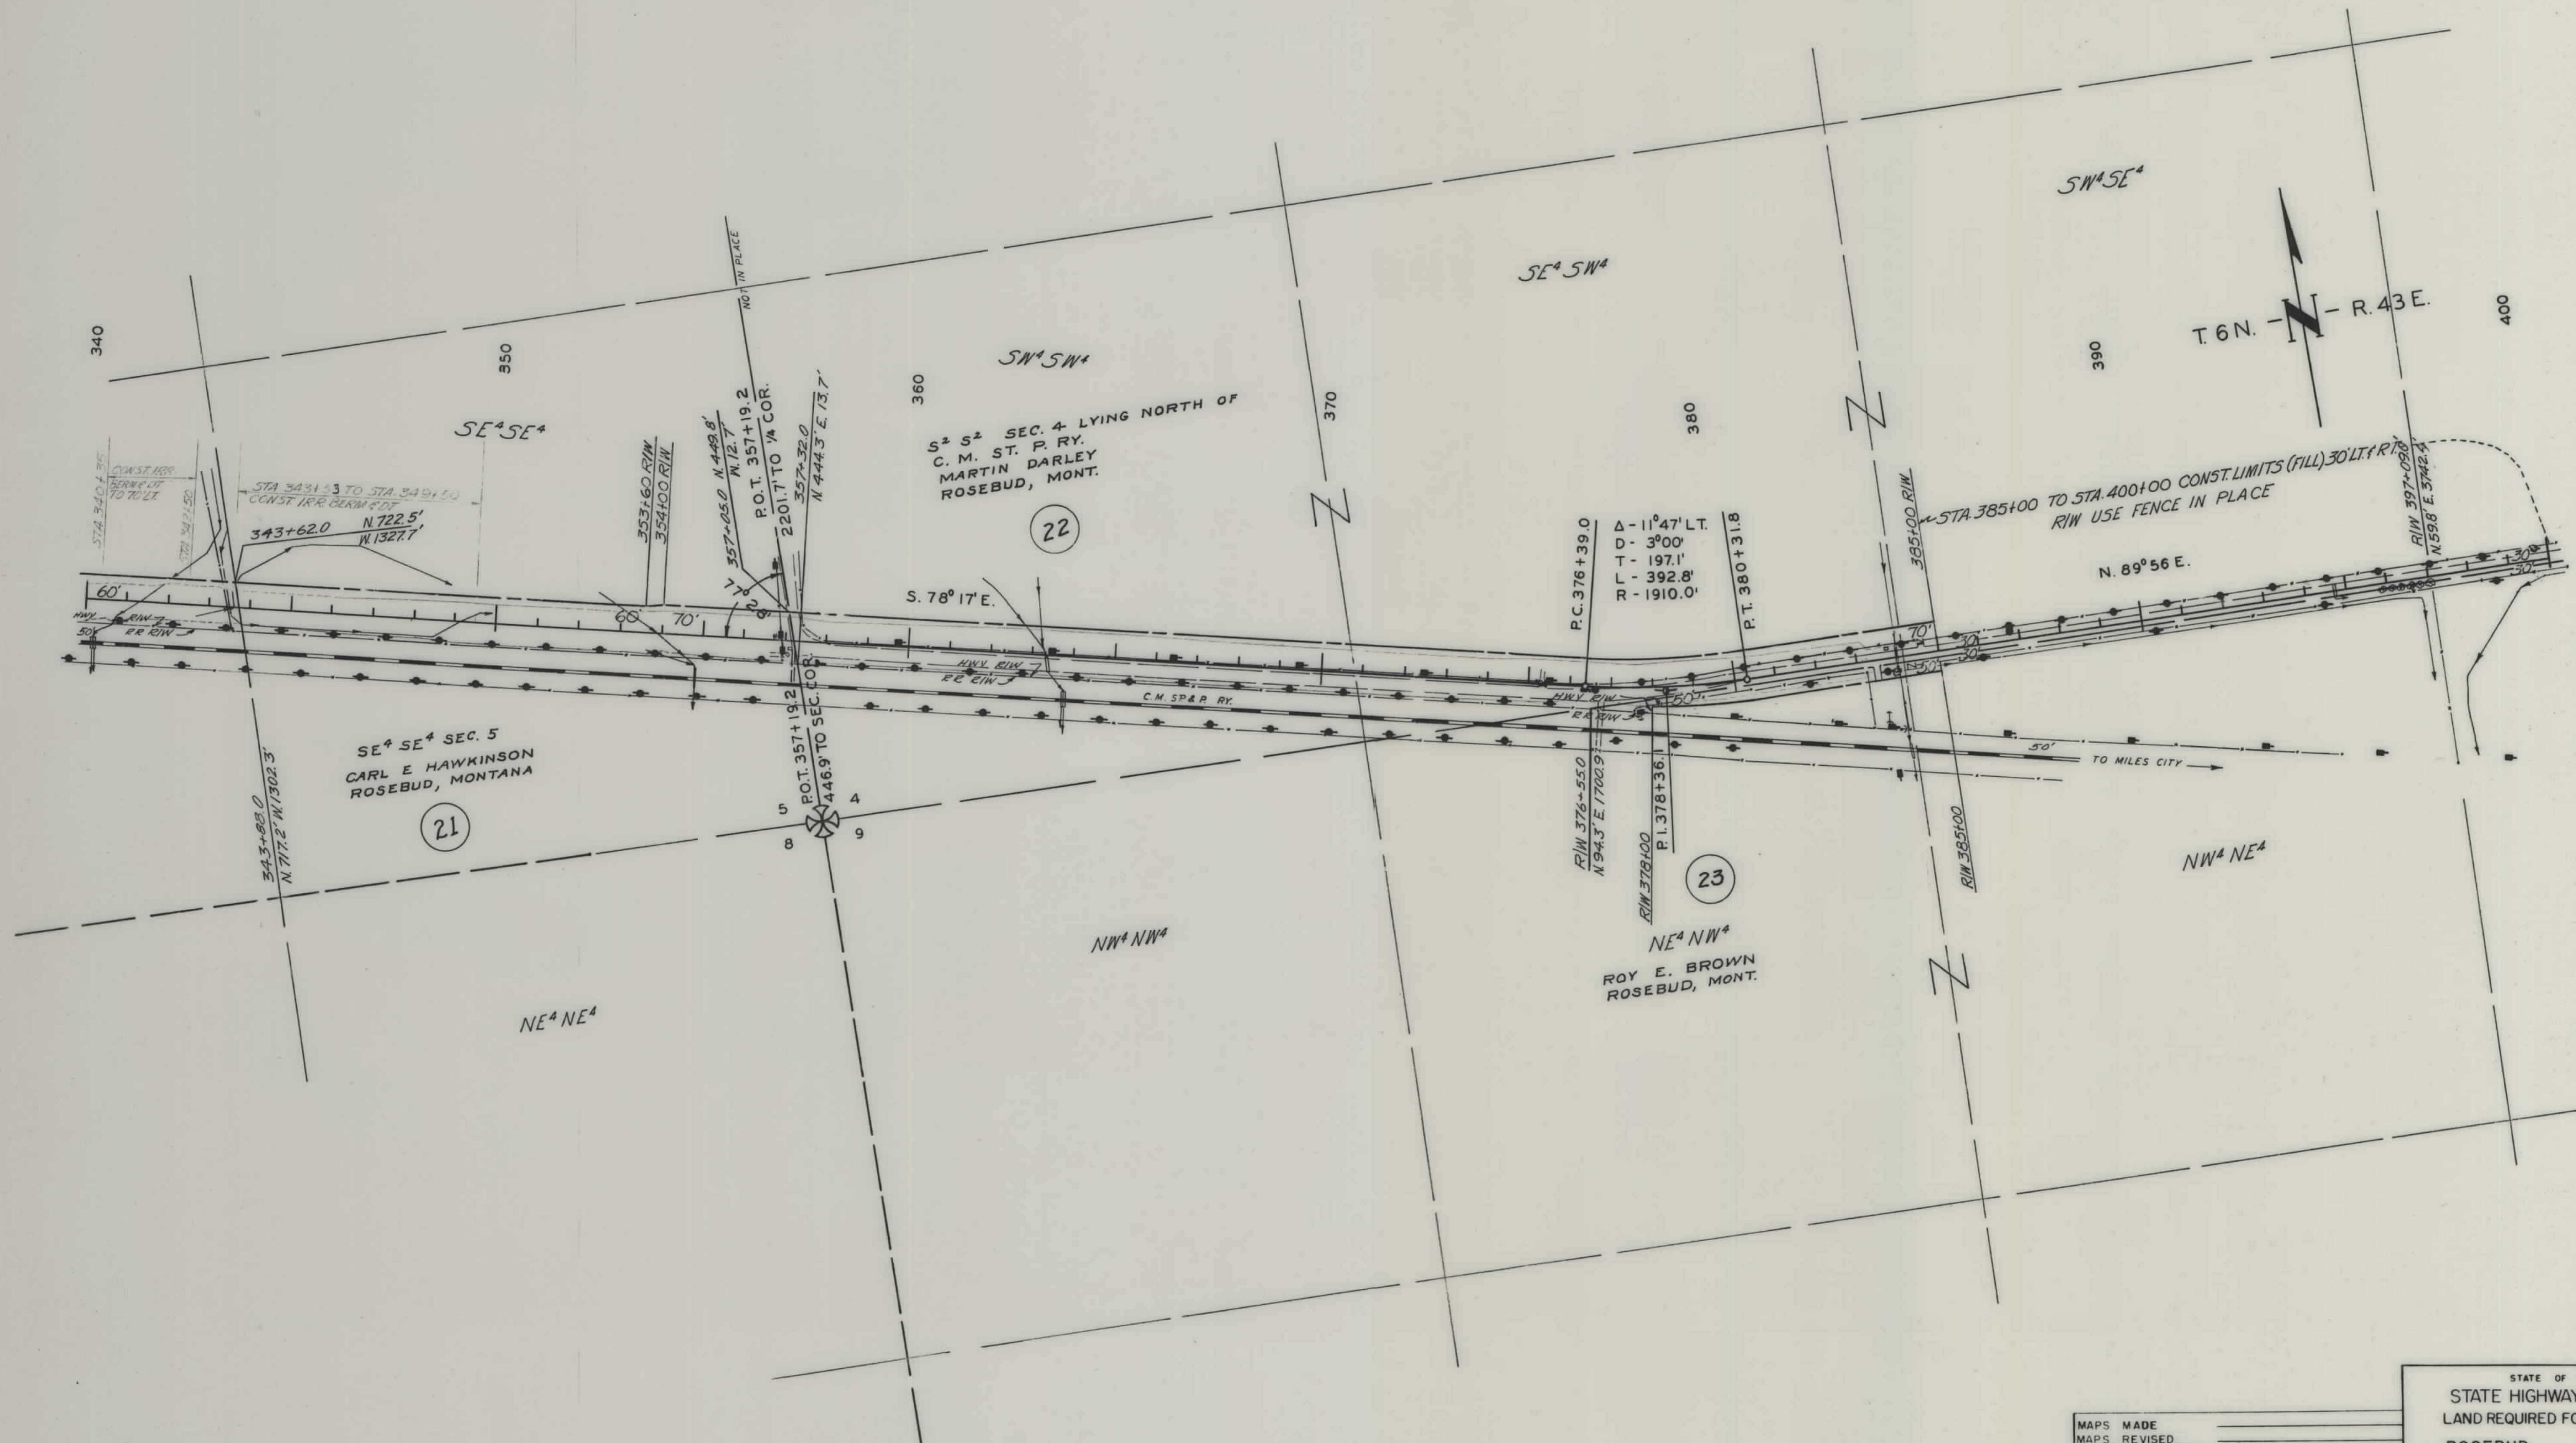

MAPS MADE
 MAPS REVISED
 STATE APPR- 7/26/61-10/17/61-11/2/61
 MAPS TO BUR. PUB. ROADS 3/22/68
 MAPS COMPLETED

STATE OF MONTANA
 STATE HIGHWAY COMMISSION
 LAND REQUIRED FOR RIGHT OF WAY
 ROSEBUD COUNTY
 SCALE 1" = 200' MAP APPROVED BY


FED. ROAD DIST. NO.	STATE	FED. AID PROJECT NUMBERS		STATE NO.	SHEET NO.	TOTAL SHEETS
		CONST. NO.	R/W NO.			
8	MONT.	S-259 ()	S-259 (1)	3259-01	10	11

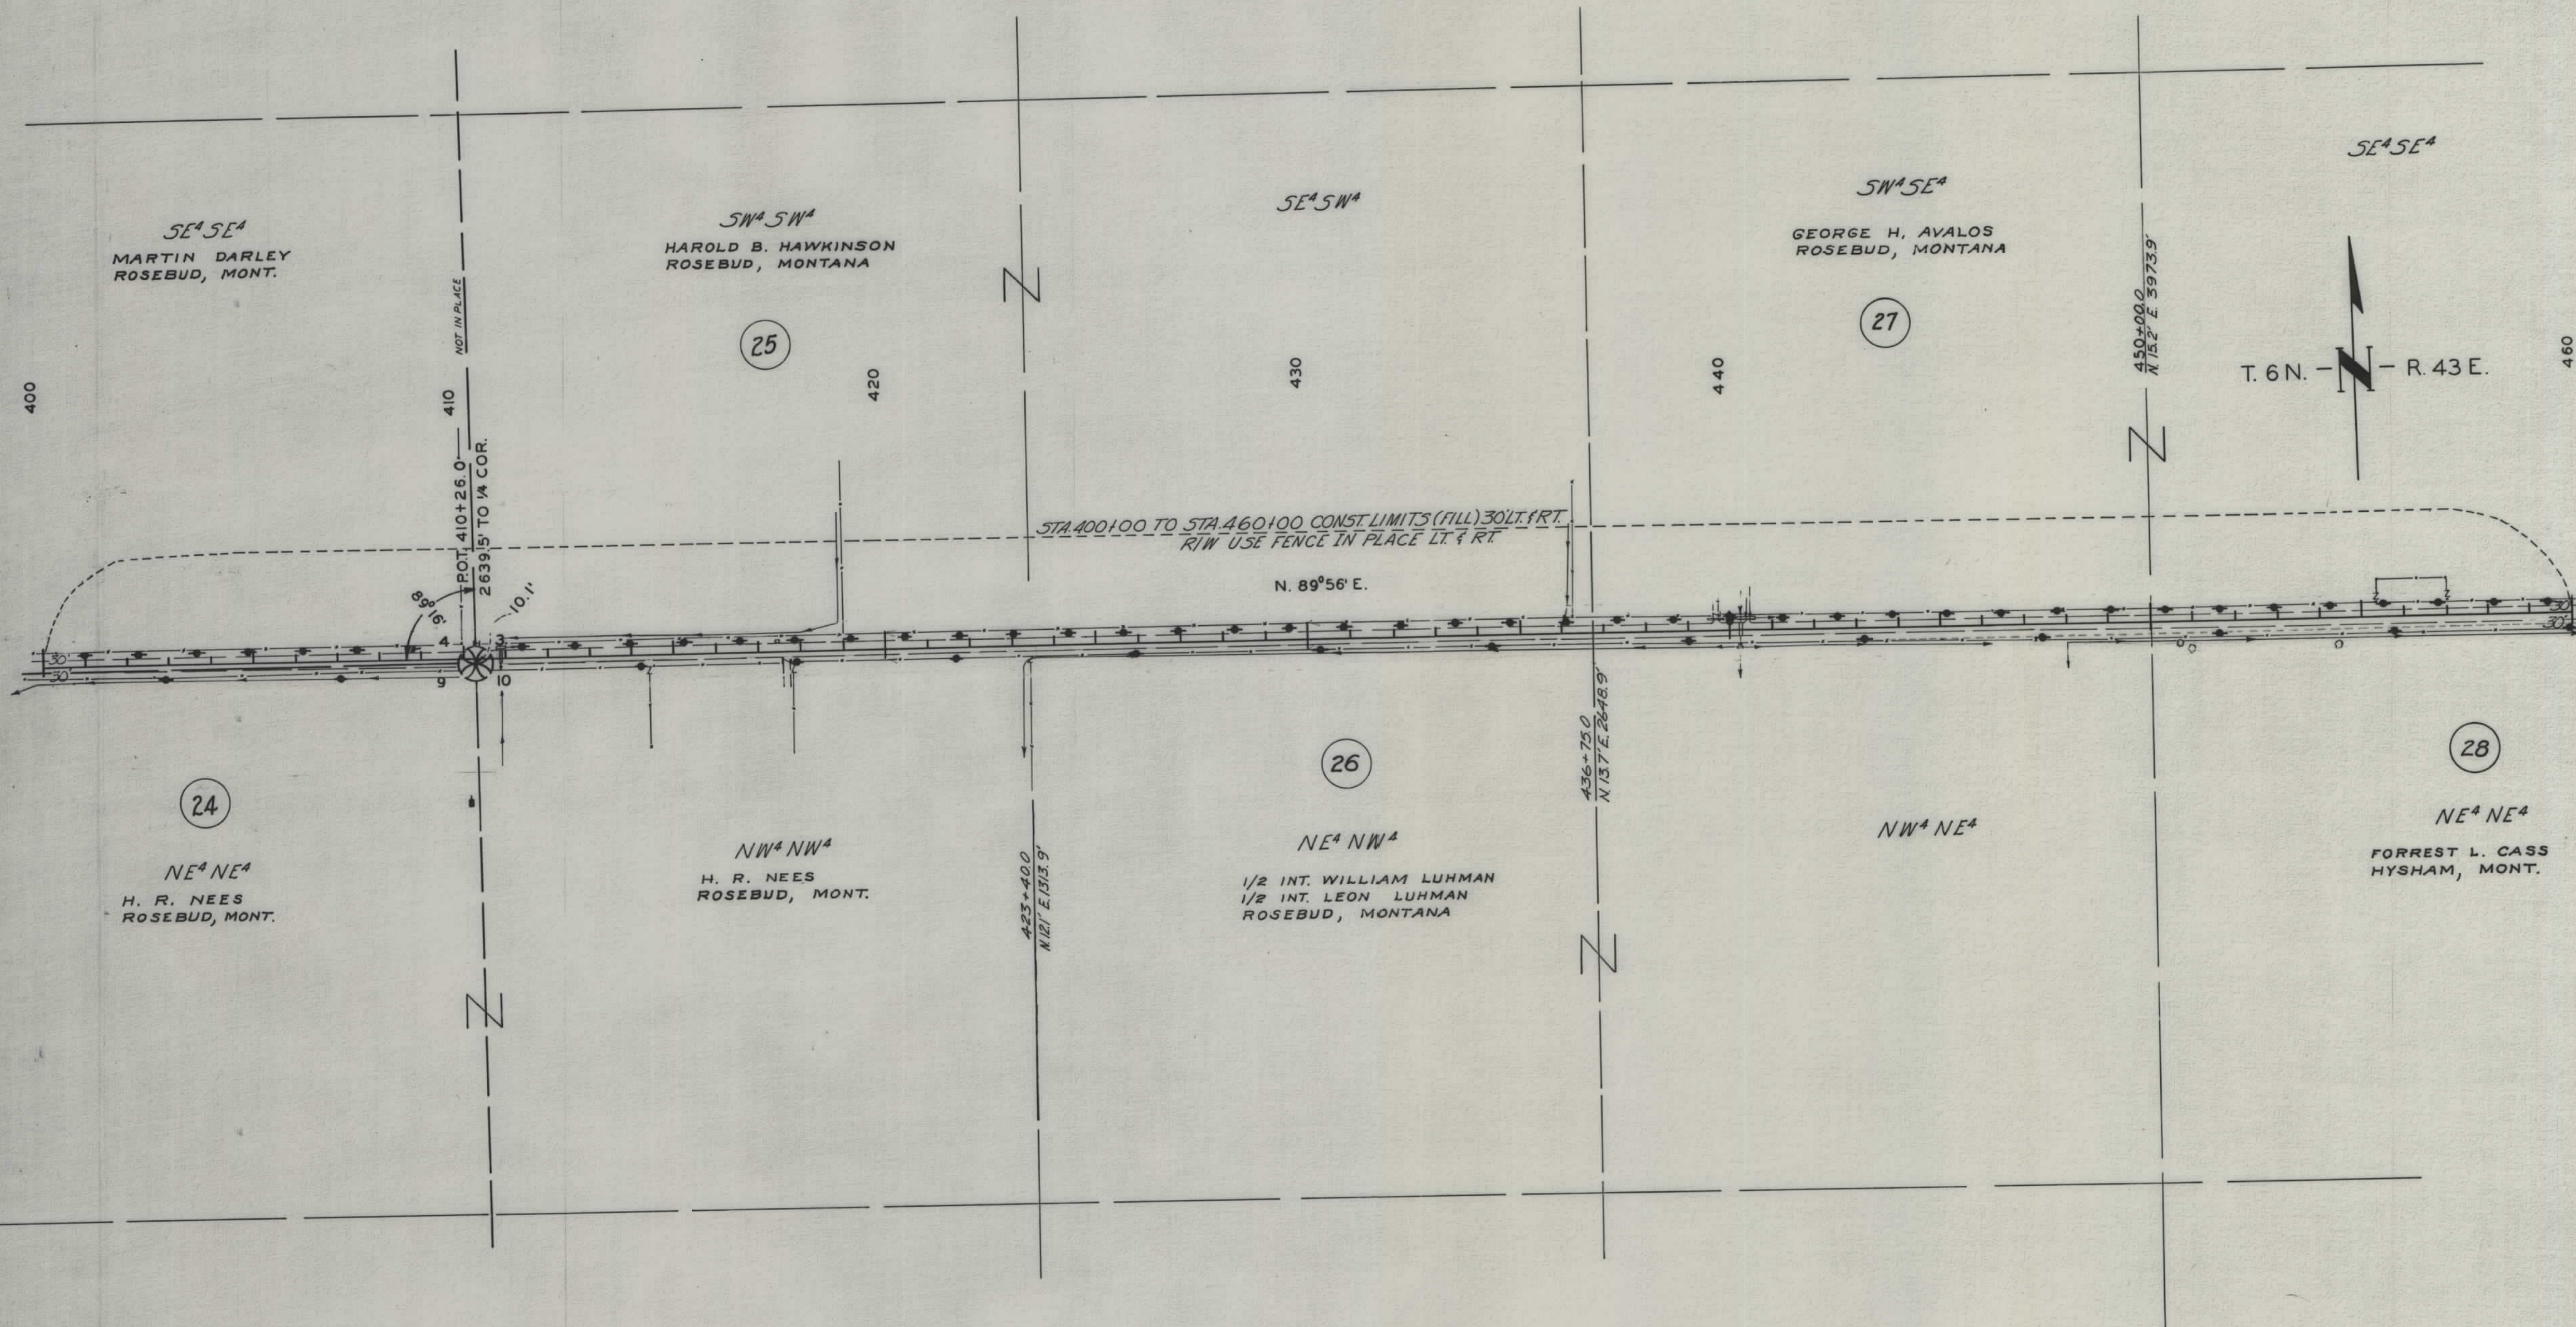

MAPS MADE
MAPS REVISED
STATE APPR. 7/26/61 - 10/17/61 - 11/7/61
MAPS TO BUR. PUB. ROADS 3/22/68
MAPS COMPLETED

STATE OF MONTANA
STATE HIGHWAY COMMISSION
LAND REQUIRED FOR RIGHT OF WAY
ROSEBUD COUNTY
SCALE 1" = 200' MAP APPROVED BY

FED. ROAD DIST. NO.	STATE	FED. AID PROJECT NUMBERS		STATE NO.	SHEET NO.	TOTAL SHEETS
		CONST. NO.	R/W NO.			
5	MONT.	S-259 ()	S-259 (1)	3259-01	11	11

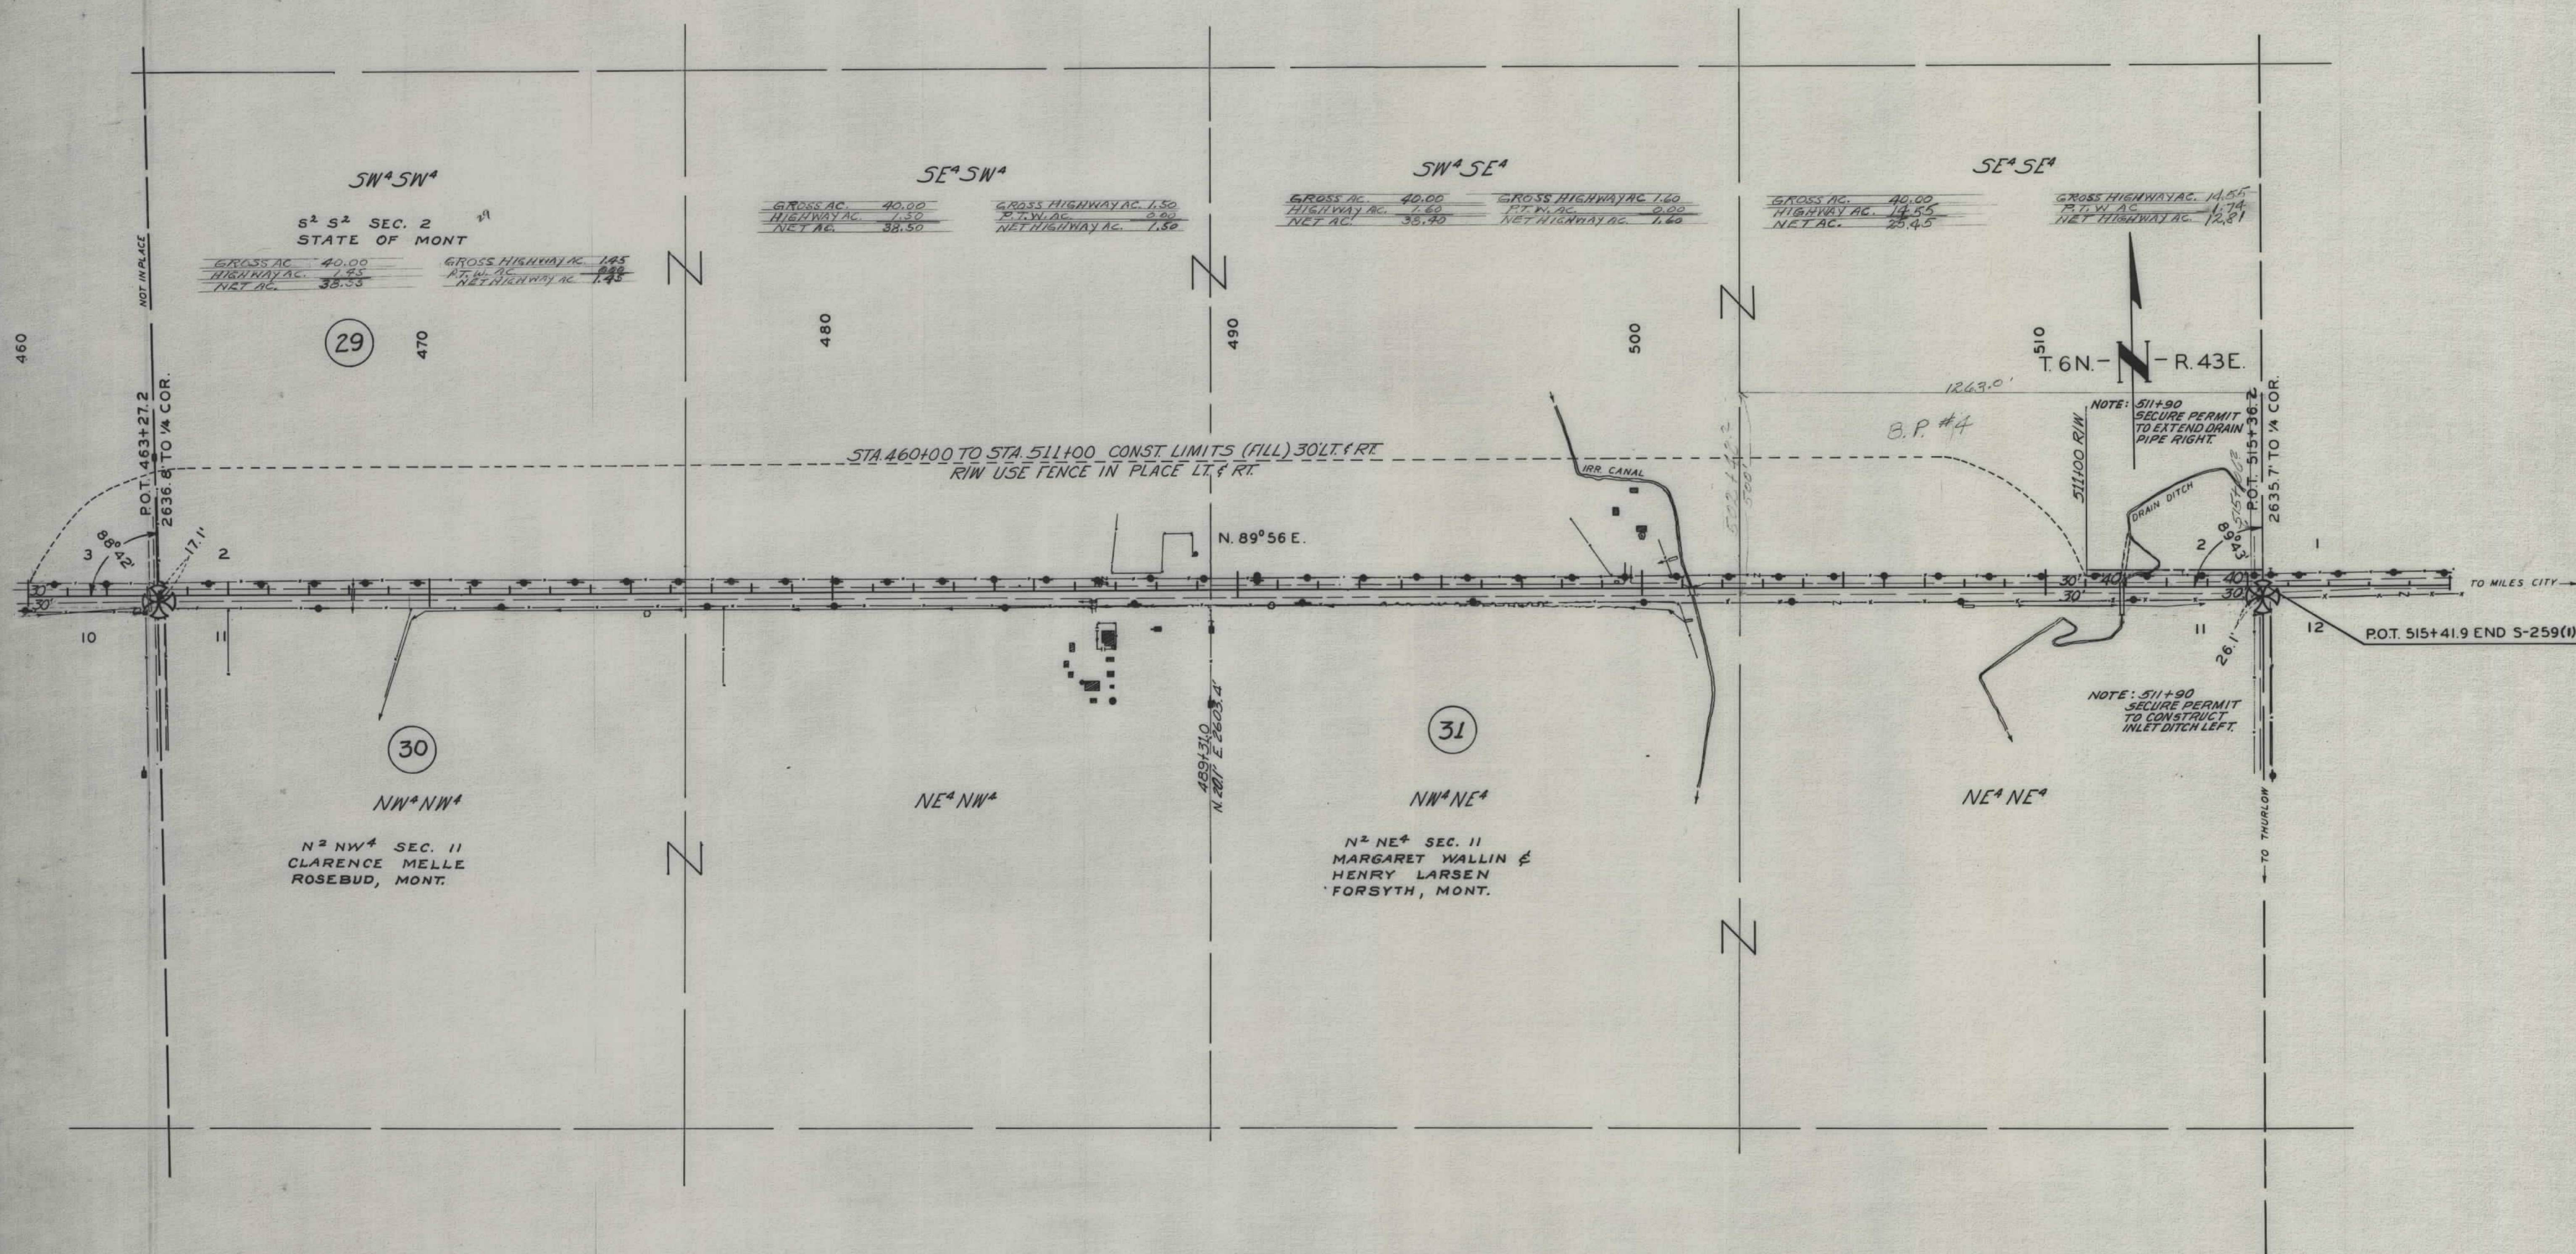

MAPS MADE
MAPS REVISED
STATE APPR. 1/24/61 - 10/17/61 - 11/24/61
MAPS TO BUR. PUB. ROADS 1/16/62 - 3/22/62
MAPS COMPLETED

STATE OF MONTANA
STATE HIGHWAY COMMISSION
LAND REQUIRED FOR RIGHT OF WAY
ROSEBUD COUNTY
SCALE 1" = 200' MAP APPROVED BY