

PLANS


NOT

TO

SCALE

OWNERSHIPS									
PARCEL	N A M E	A D D R E S S	TOTAL AREA	GROSS R/W AREA	P. T. W. AREA	AREA TO BE ACQUIRED	REMAINDER		CONST. PERMIT AREA
1	DELL STANDISH	LODGE GRASS, MONTANA	SEE	SHEET	#4		LEFT	RIGHT	

FED. ROAD DIST. NO.	STATE OF MONTANA	FED. AID PROJECT NUMBERS		STATE NO.	SHEET NO.	TOTAL SHEETS
		CONST. NO.	R/W NO.			
8	MONTANA		S-260 (9)	3260-(09)	2	4

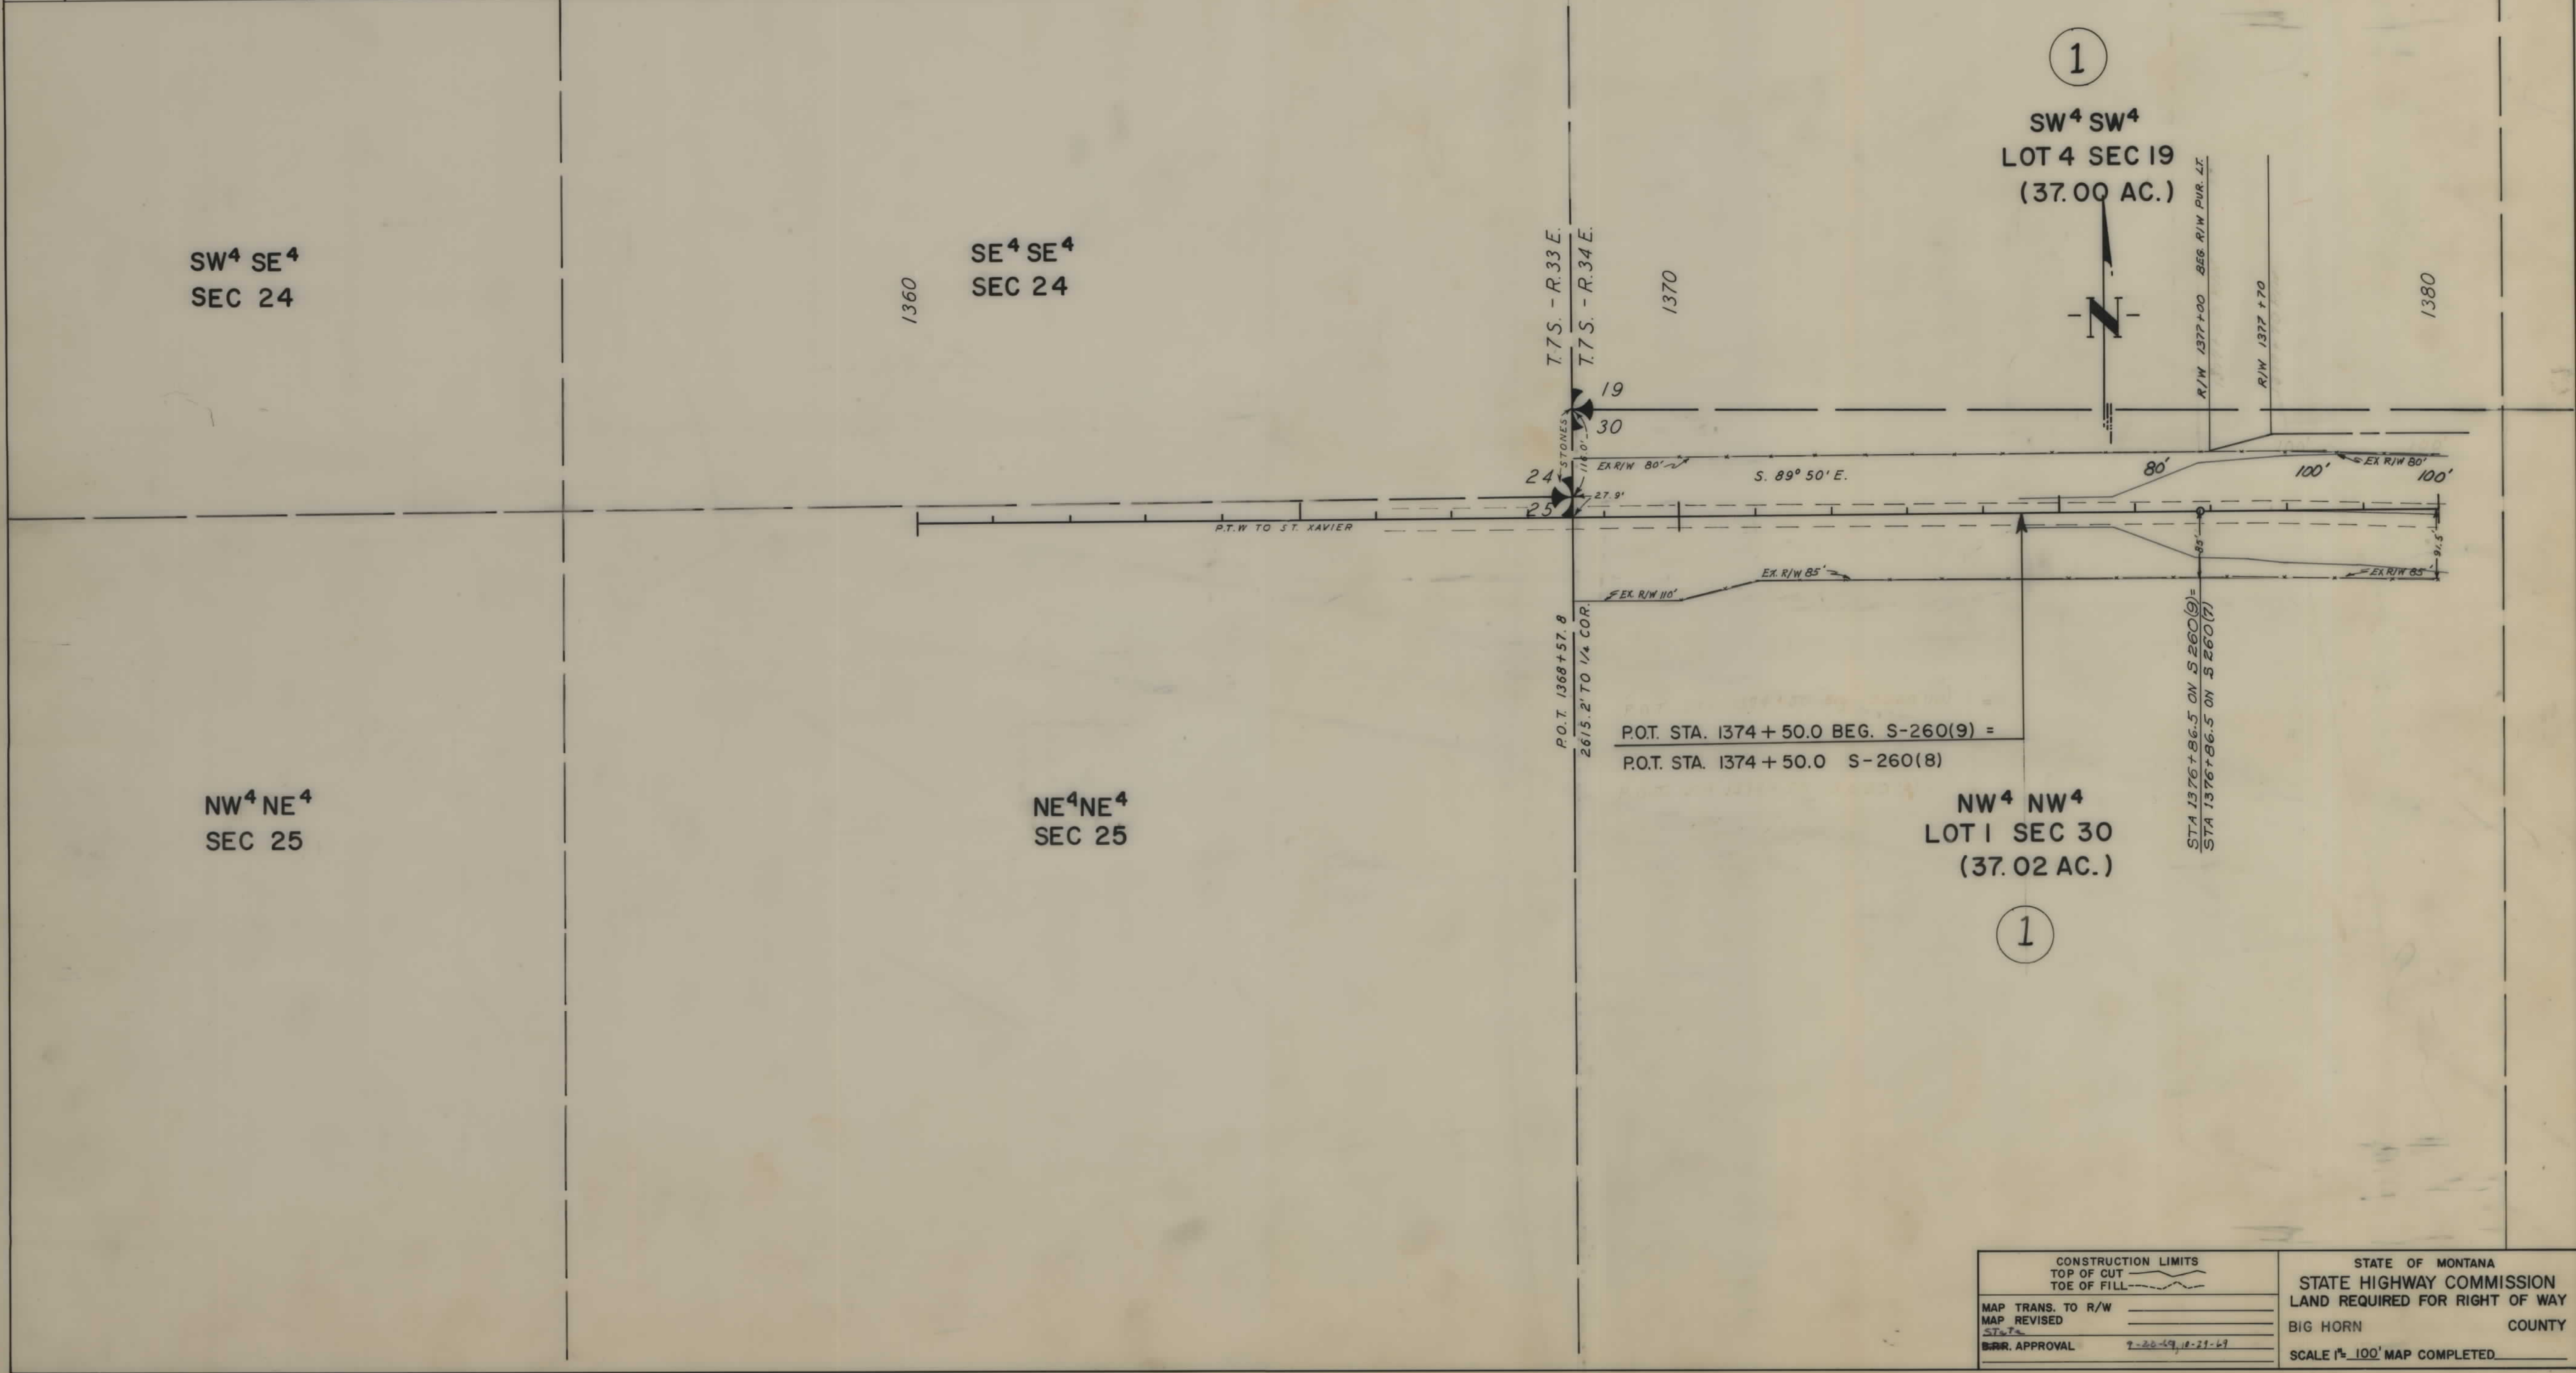

CONSTRUCTION LIMITS TOP OF CUT TOE OF FILL		STATE OF MONTANA STATE HIGHWAY COMMISSION LAND REQUIRED FOR RIGHT OF WAY	
MAP TRANS. TO R/W		BIG HORN	COUNTY
MAP REVISED		SCALE 1" = 100' MAP COMPLETED	
BRR. APPROVAL	7-22-69, 10-27-69		

FED. ROAD DIST. NO.	STATE OF	FED. AID PROJECT NUMBERS		STATE	SHEET	TOTAL
		CONST NO.	R/W NO.	NO.	NO.	SHEETS
8	MONTANA		S - 260(9)	3260-09	3	4

