


PLANS
NOT
TO
SCALE

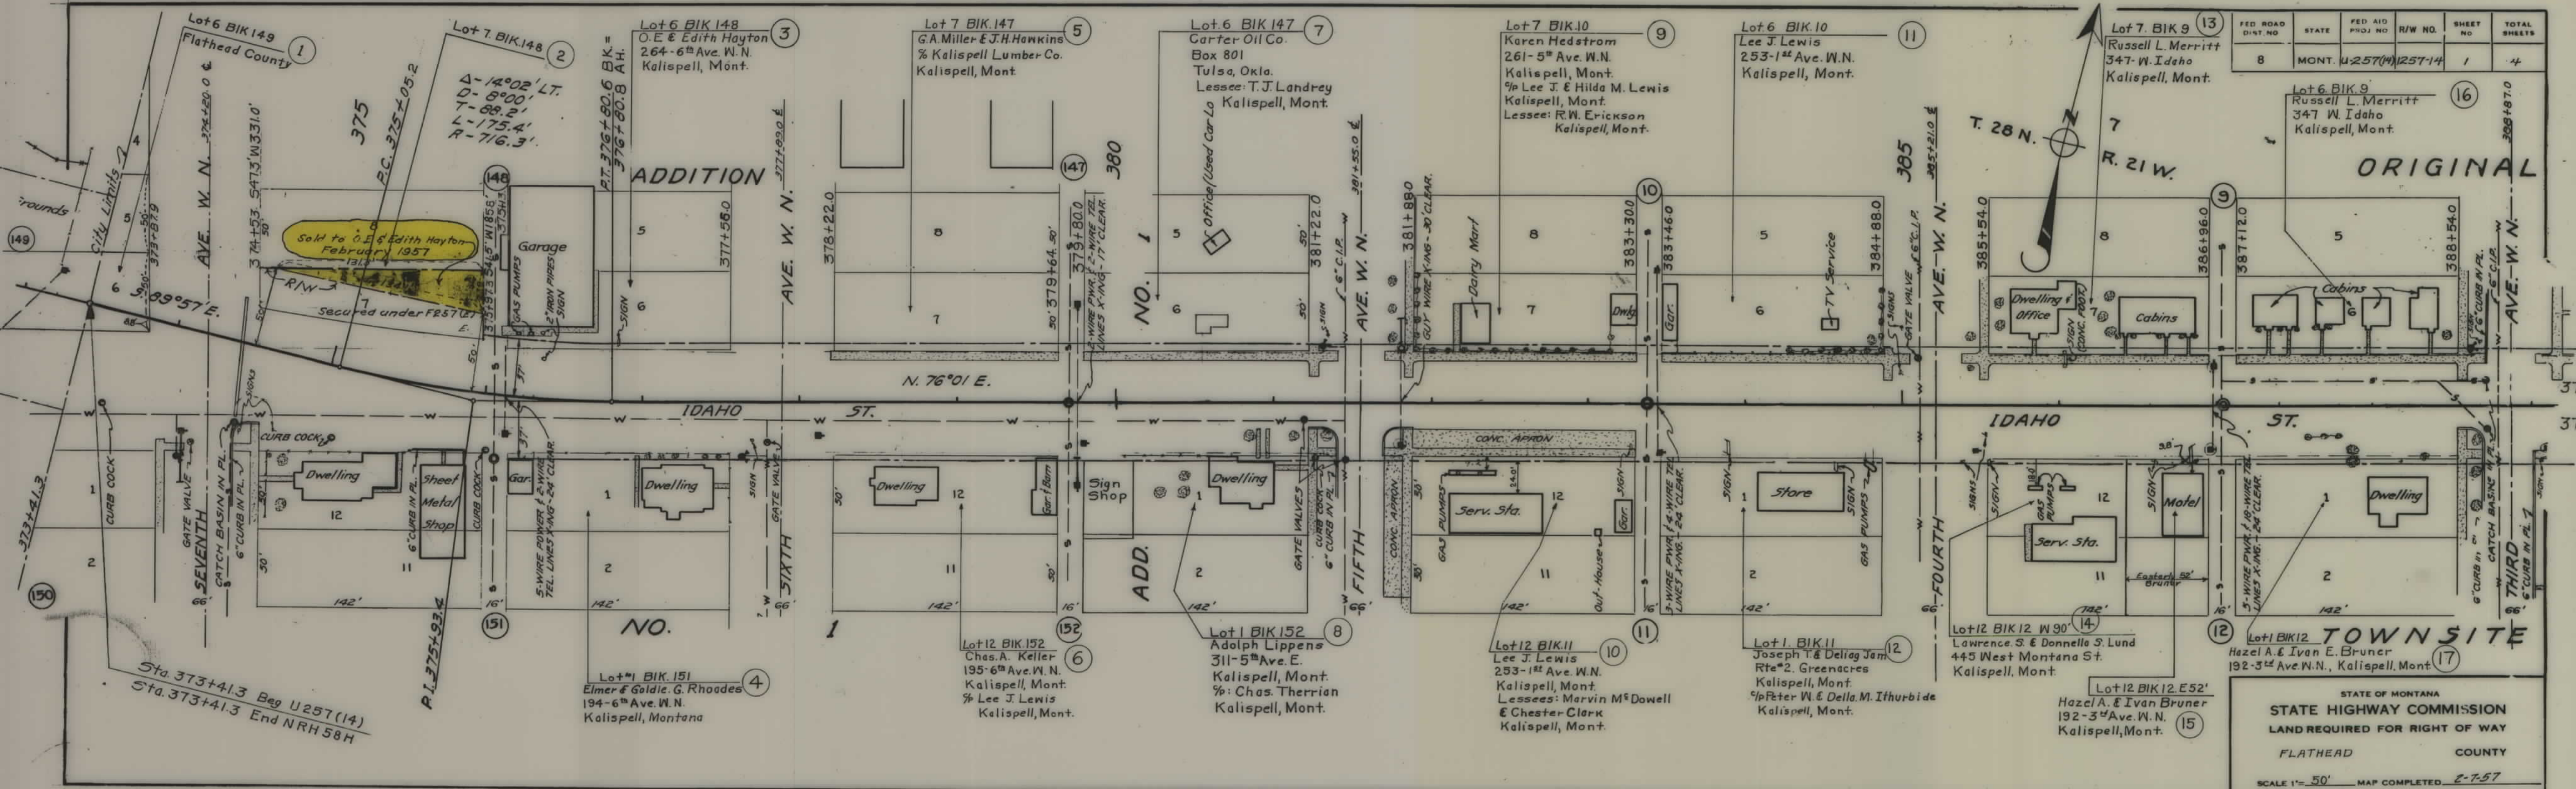

FED. ROAD DIST. NO.	STATE	FED. AID PROJ. NO.	R/W NO.	SHEET NO.	TOTAL SHEETS
8	MONT.	U-257(14)	1257-14	1	4

Lot 6 BIK 9
Russell L. Merritt
347 W. Idaho
Kalispell, Mont.

Lot 6 BIK 9
Russell L. Merritt
347 W. Idaho
Kalispell, Mont.

Lot 12 BIK 12 W 90
Lawrence S. & Donnell S. Lund
445 West Montana St.
Kalispell, Mont.

Lot 12 BIK 12 E 52
Hazel A. & Ivan Bruner
192-3rd Ave. W. N.
Kalispell, Mont.



STATE OF MONTANA					
STATE HIGHWAY COMMISSION					
LAND REQUIRED FOR RIGHT OF WAY					
FLATHEAD COUNTY					
SCALE 1"= 50' MAP COMPLETED 2-7-57					

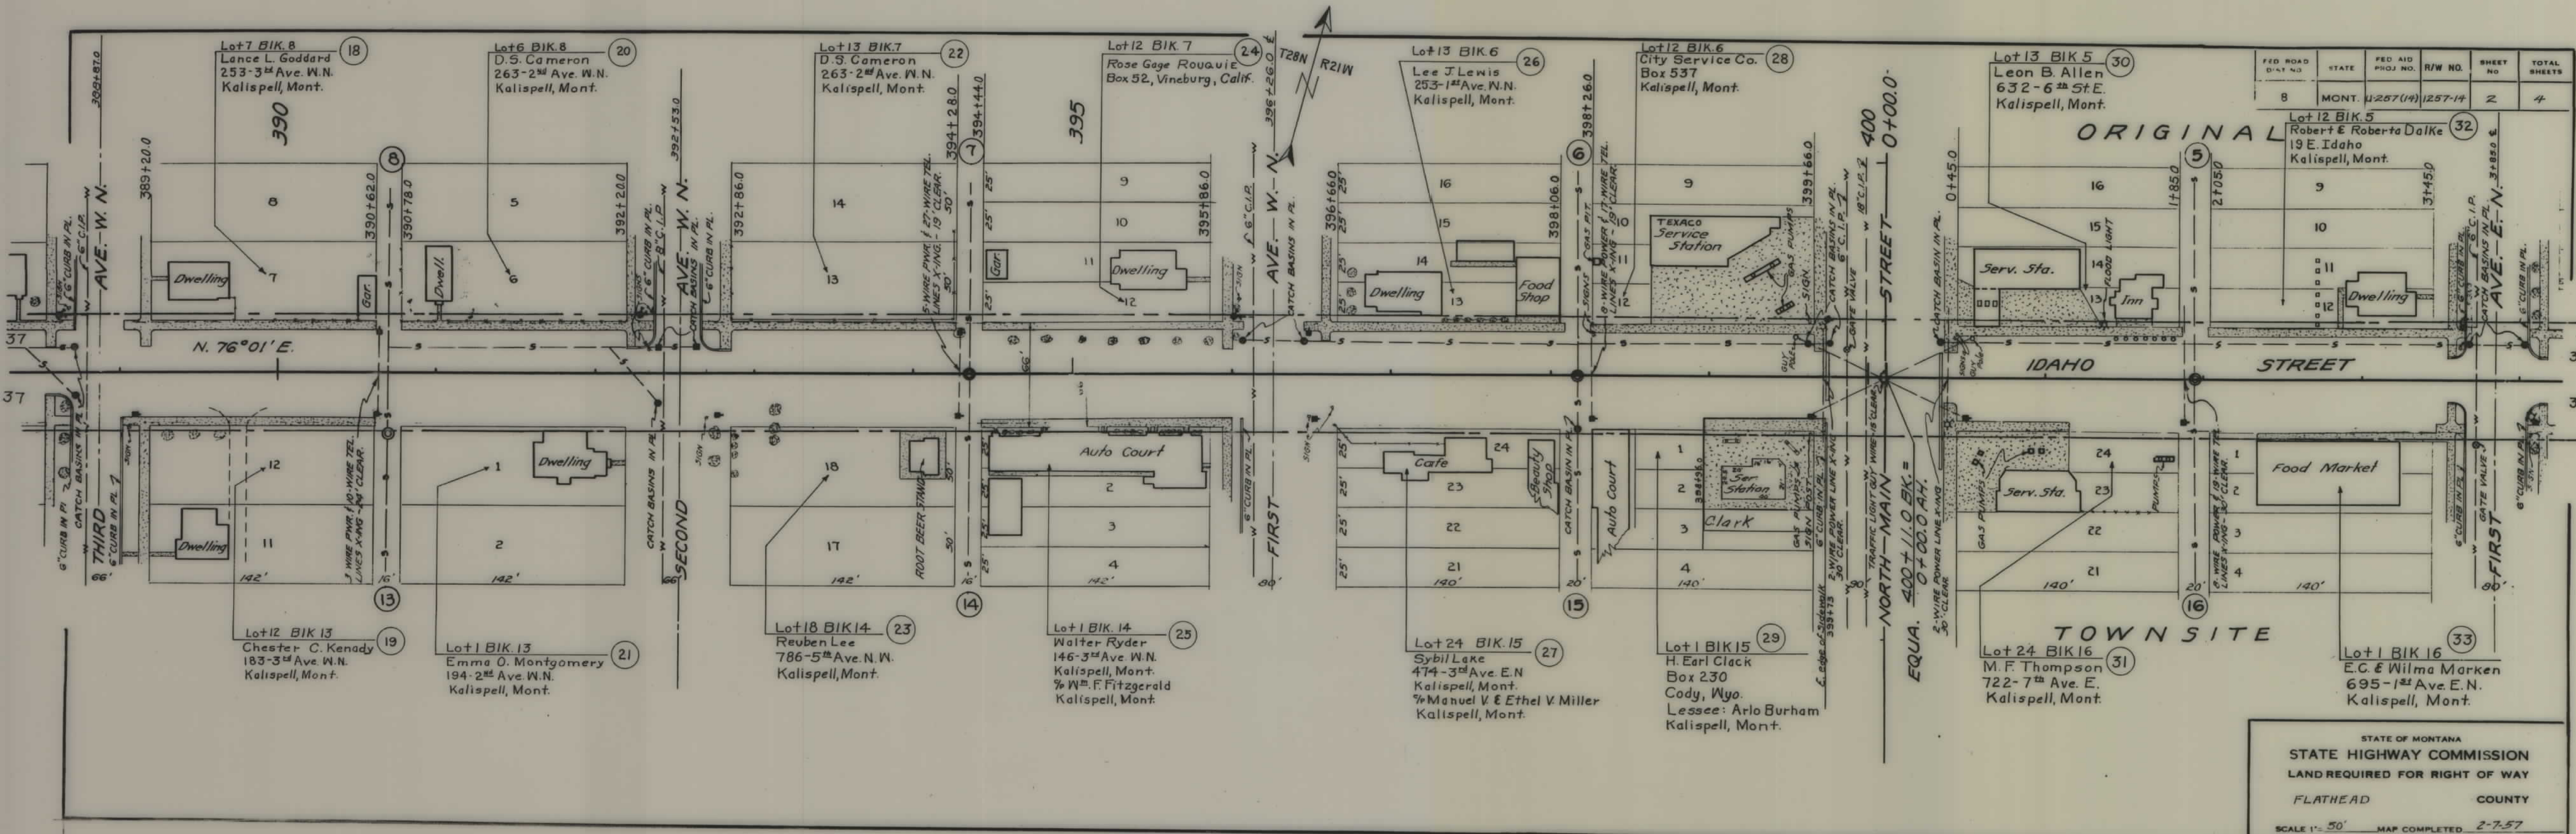

FED. ROAD DIST. NO.	STATE	FED. AID PROJ. NO.	R/W NO.	SHEET NO.	TOTAL SHEETS
8	MONT.	1257(14)	1257-14	2	4

Lot 12 BIK. 5
Robert & Roberta Dalke
19 E. Idaho
Kalispell, Mont.

9	10	11	12
16	15	14	13
12	11	10	9

1	2	3	4
24	23	22	21
20	19	18	17

1	2	3	4
24	23	22	21
20	19	18	17

STATE OF MONTANA
STATE HIGHWAY COMMISSION
LAND REQUIRED FOR RIGHT OF WAY
FLATHEAD COUNTY
SCALE 1" = 50' MAP COMPLETED 2-7-57

