


PLANS
NOT
TO
SCALE

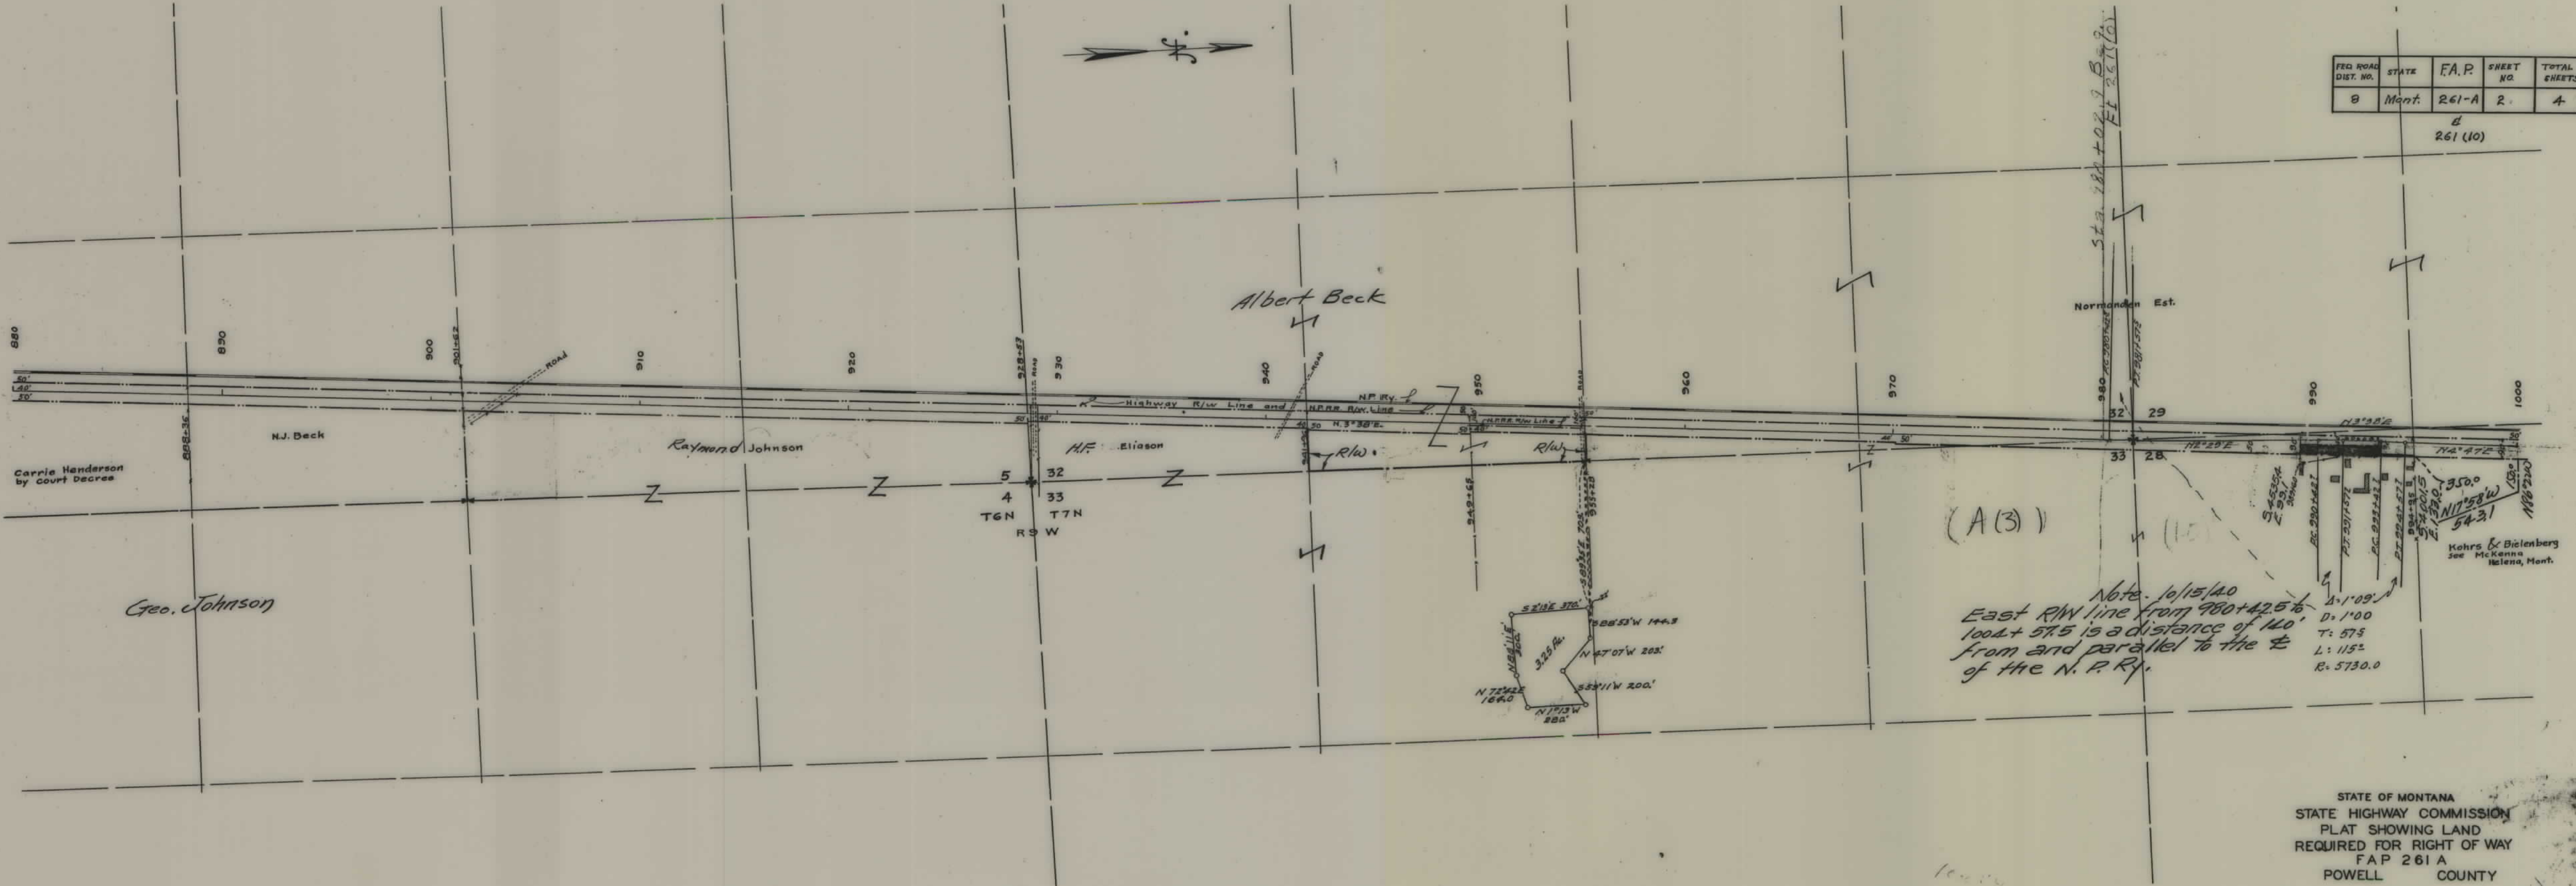

FED. ROAD DIST. NO.	STATE	F.A.P.	SHEET NO.	TOTAL SHEETS
8	Mont.	261-A	2	4

261 (10)


Note: 10/15/40
East R/W line from 980+42.5 to 1004+57.5 is a distance of 140.0' from and parallel to the E of the N. P. Ry.
D: 1.00
T: 57.5
L: 115°
R: 5730.0

STATE OF MONTANA
STATE HIGHWAY COMMISSION
PLAT SHOWING LAND
REQUIRED FOR RIGHT OF WAY
FAP 261 A
POWELL COUNTY

Scale 1"=400' Apr. 1930.

FED. ROAD DIST. NO.	STATE	F.A.P.	SHEET NO.	TOTAL SHEETS
8	Mont.	261-A	3	4

261 (10)

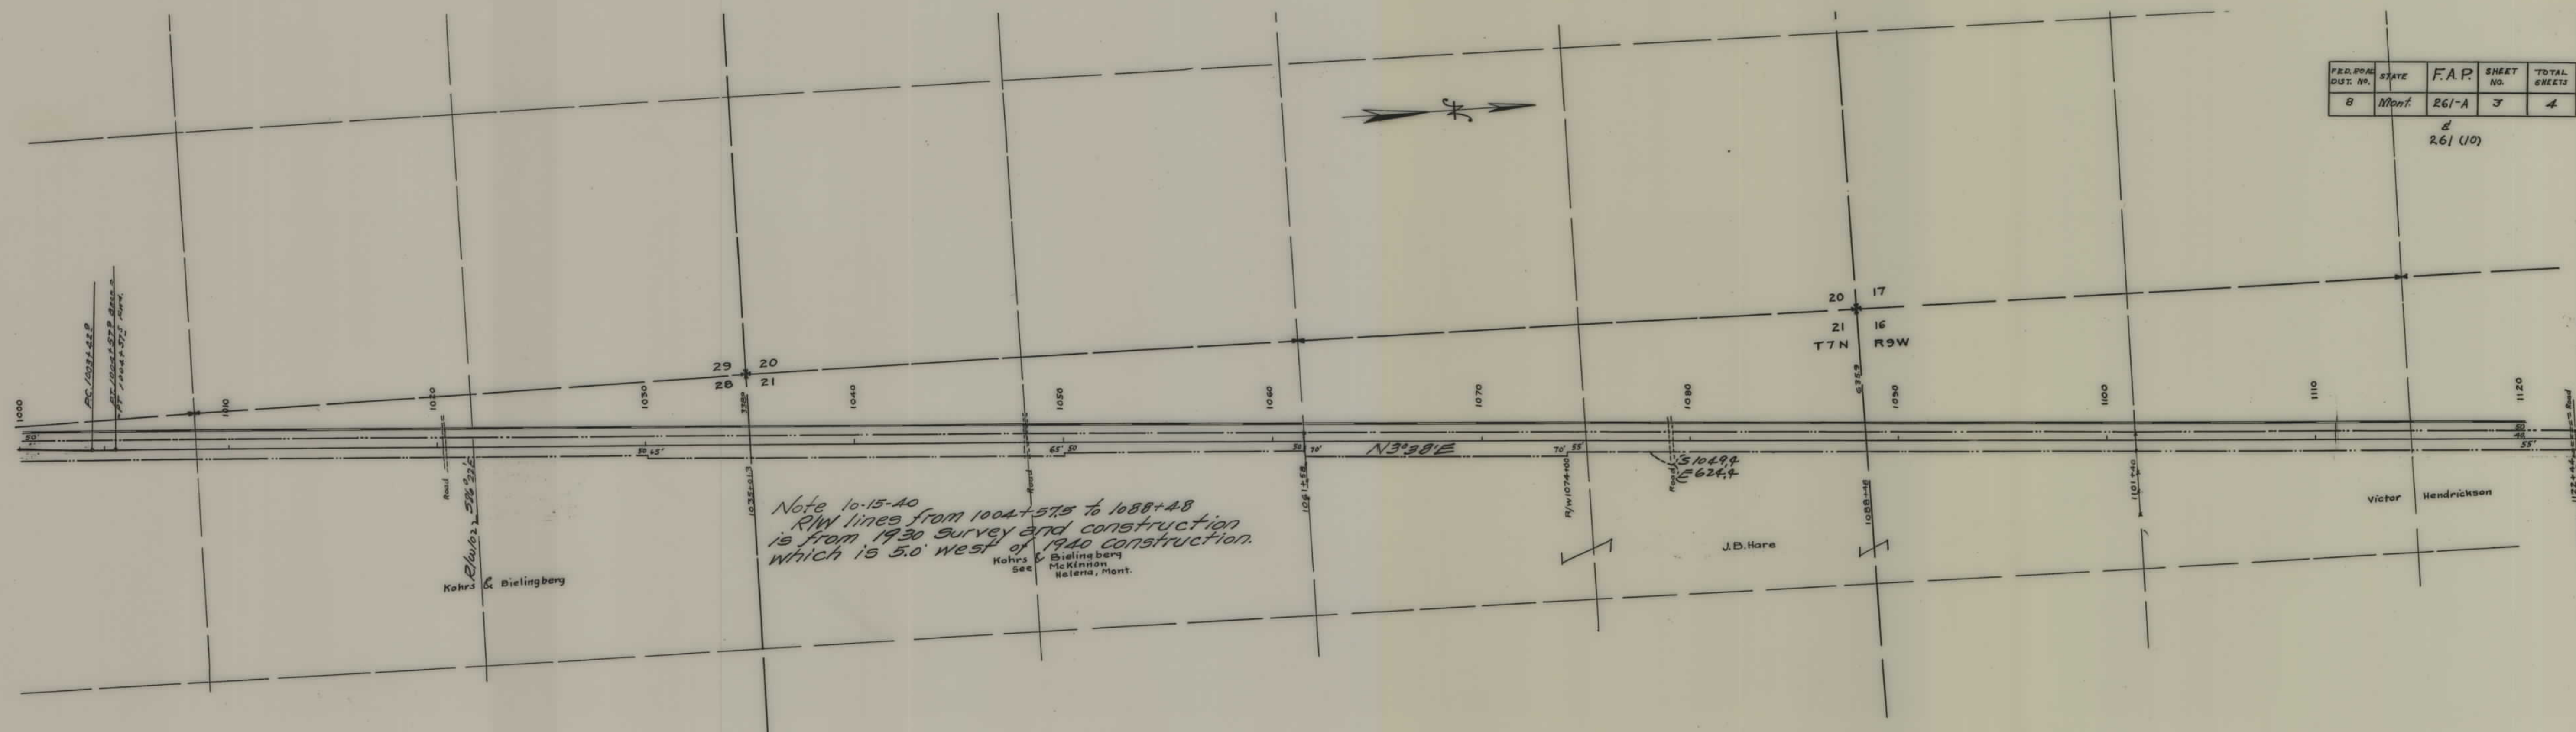

STATE OF MONTANA
STATE HIGHWAY COMMISSION
PLAT SHOWING LAND
REQUIRED FOR RIGHT OF WAY
FAP 261A
POWELL COUNTY
Scale 1"=400' Apr. 1930.

FED. ROAD DIST. NO.	STATE	F.A.P. No.	SHEET No.	TOTAL SHEETS
8	Mont.	261-A	4	4
261 (10)				

