

PLANS
NOT
TO
SCALE


FED. ROAD DIST. NO.	STATE	FED. AID PROJ. NO.	FISCAL YEAR	SHEET NO.	TOTAL SHEETS
1	MONT.	261 B		1	7

NE 1/4 NE 1/4
Alpine Inv. Co.
500 Empire Bldg.
St. Paul, Minn.

N 48° 17' 30" W
847.73
R 1214.00.0

STA 26+02.5
SEG. F.A.P. 261-B(3)

P.I. 62+28.6
Δ = 6° 17' L
D = 1°
T = 314.5
L = 628.3
R = 5730.0

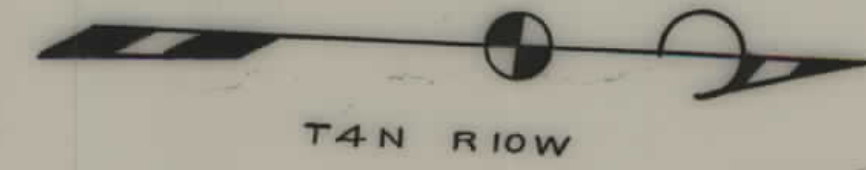

P.T. 65+42.4 EQUATION
65+03.9

Note - Lots 20, 21, 22, 23 Blk 13
deeded to O.S.L. Ry. Co. in
exchange for other Lots.
10-2-45

N 2° 05' W
N 2° NW 1/4 Sec. 36 and
All W 1/2 Sec 25 and SE 1/4 Sec 26
North Butte Mining Co.
Granite St.
Butte, Mont.

COPPERCITY REALTY CO.

A. C. M. Co.

5 1/2 SW 1/4
Carl Stahl &
Park St.
Butte, Mont.
Heirs of the
Hamilton Est. &
England

Owners in STUART


Blk	Lots	Name	Address
1, 2, 3, 4	All	DeerLodge County	Tax Deed
5	15-20	"	"
5	14-18	N.P.Ry. Co.	St Paul, Minn
6	20-21	"	"
6	22-23	DeerLodge County	Tax Deed
7, 8, 9, 10	All	"	"
11, 12, 13	All	"	"
13	12-23	"	"

All County lots listed above are
deeded to State of Mont. 11-14-44

STATE OF MONTANA
STATE HIGHWAY COMMISSION
PLAT SHOWING LAND
REQUIRED FOR RIGHT OF WAY
DEER LODGE COUNTY

SCALE 1"=400' MAP COMPLETED 1-3-31
DESCRIPTIONS WRITTEN BY T.P.J. DATE 1-5-31
DESCRIPTIONS CHECKED BY E.A.P. DATE 1-6-31
APPROVED BY _____ PLANS DEPT.
APPROVED BY _____ R-W ENGINEER


FED. ROAD DIST. NO.	STATE	FED. AID PROJ. NO.	FISCAL YEAR	SHEET NO.	TOTAL SHEETS
1	MONT.	261B		3	7

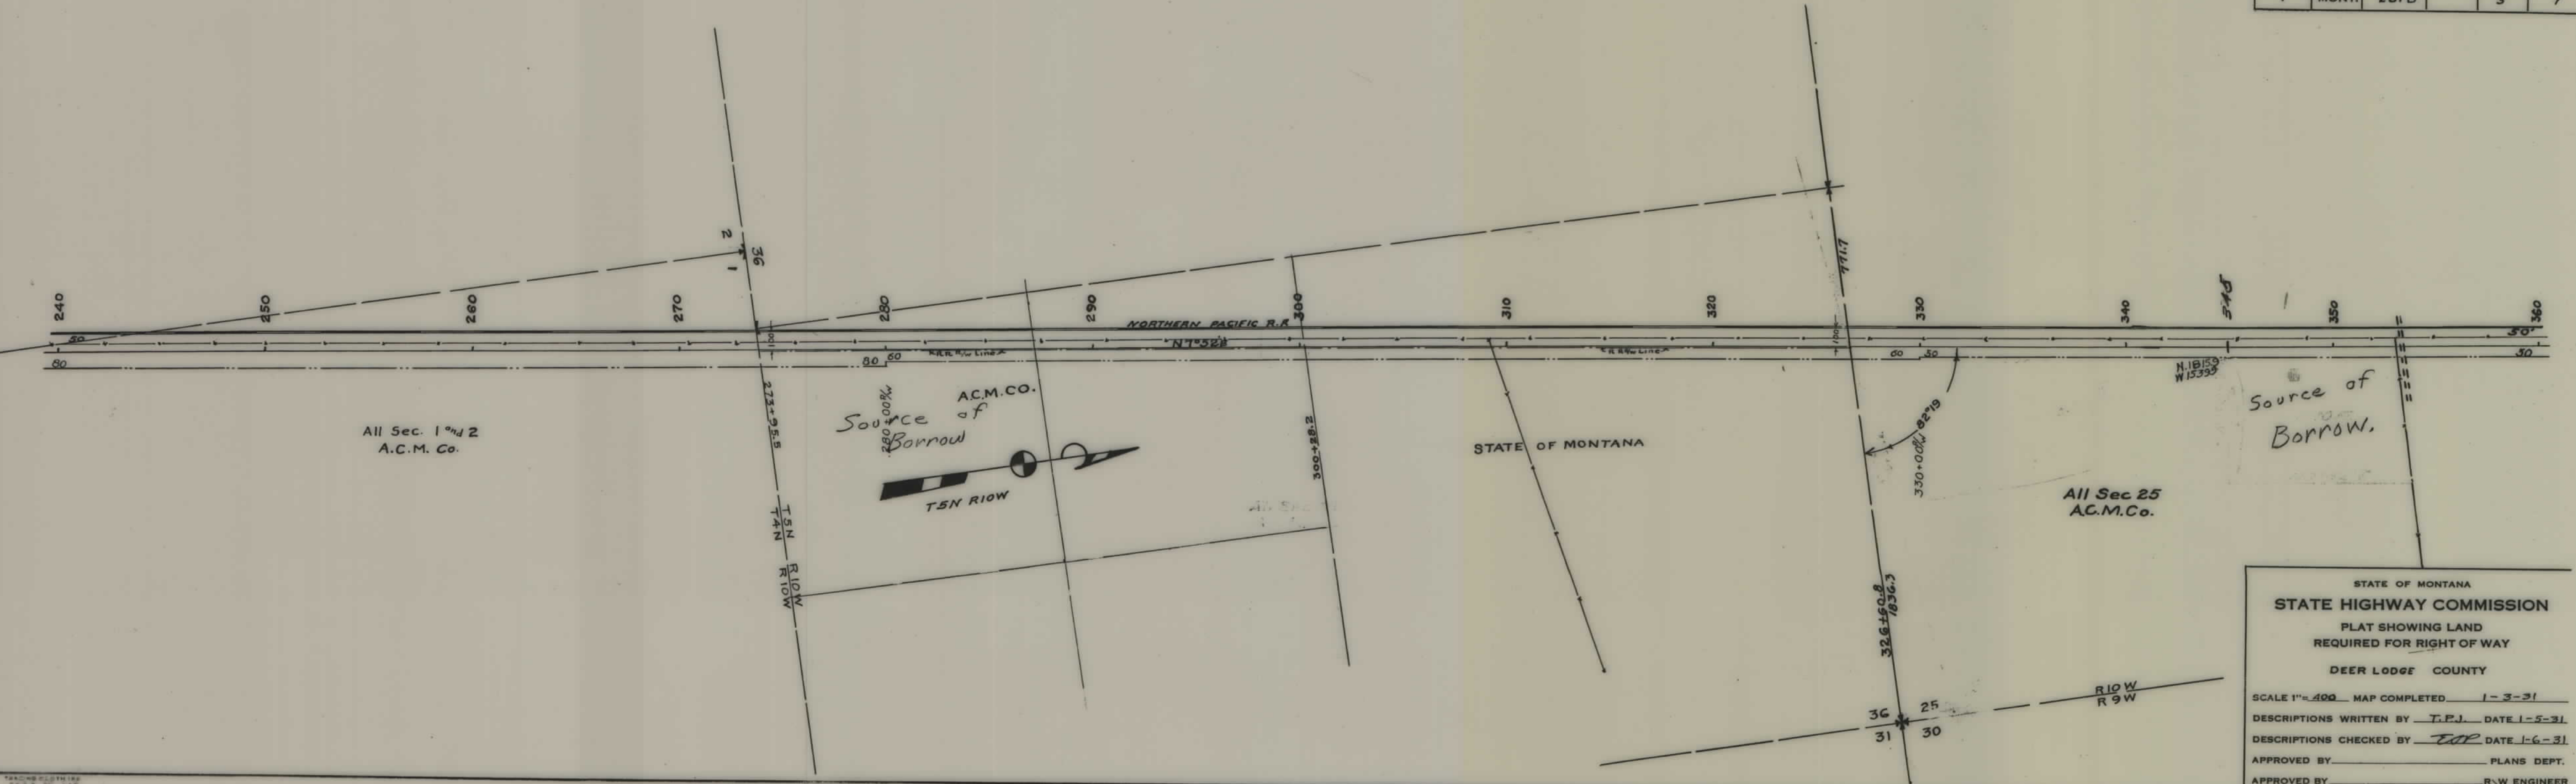

STATE OF MONTANA
STATE HIGHWAY COMMISSION
 PLAT SHOWING LAND
 REQUIRED FOR RIGHT OF WAY
 DEER LODGE COUNTY

SCALE 1"=400 MAP COMPLETED 1-3-31
 DESCRIPTIONS WRITTEN BY T.P.J. DATE 1-5-31
 DESCRIPTIONS CHECKED BY T.P.J. DATE 1-6-31
 APPROVED BY _____ PLANS DEPT.
 APPROVED BY _____ R.W. ENGINEER

FED. ROAD DIST. NO.	STATE	FED. AID PROJ. NO.	FISCAL YEAR	SHEET NO.	TOTAL SHEETS
1	MONT.	2018		6	7

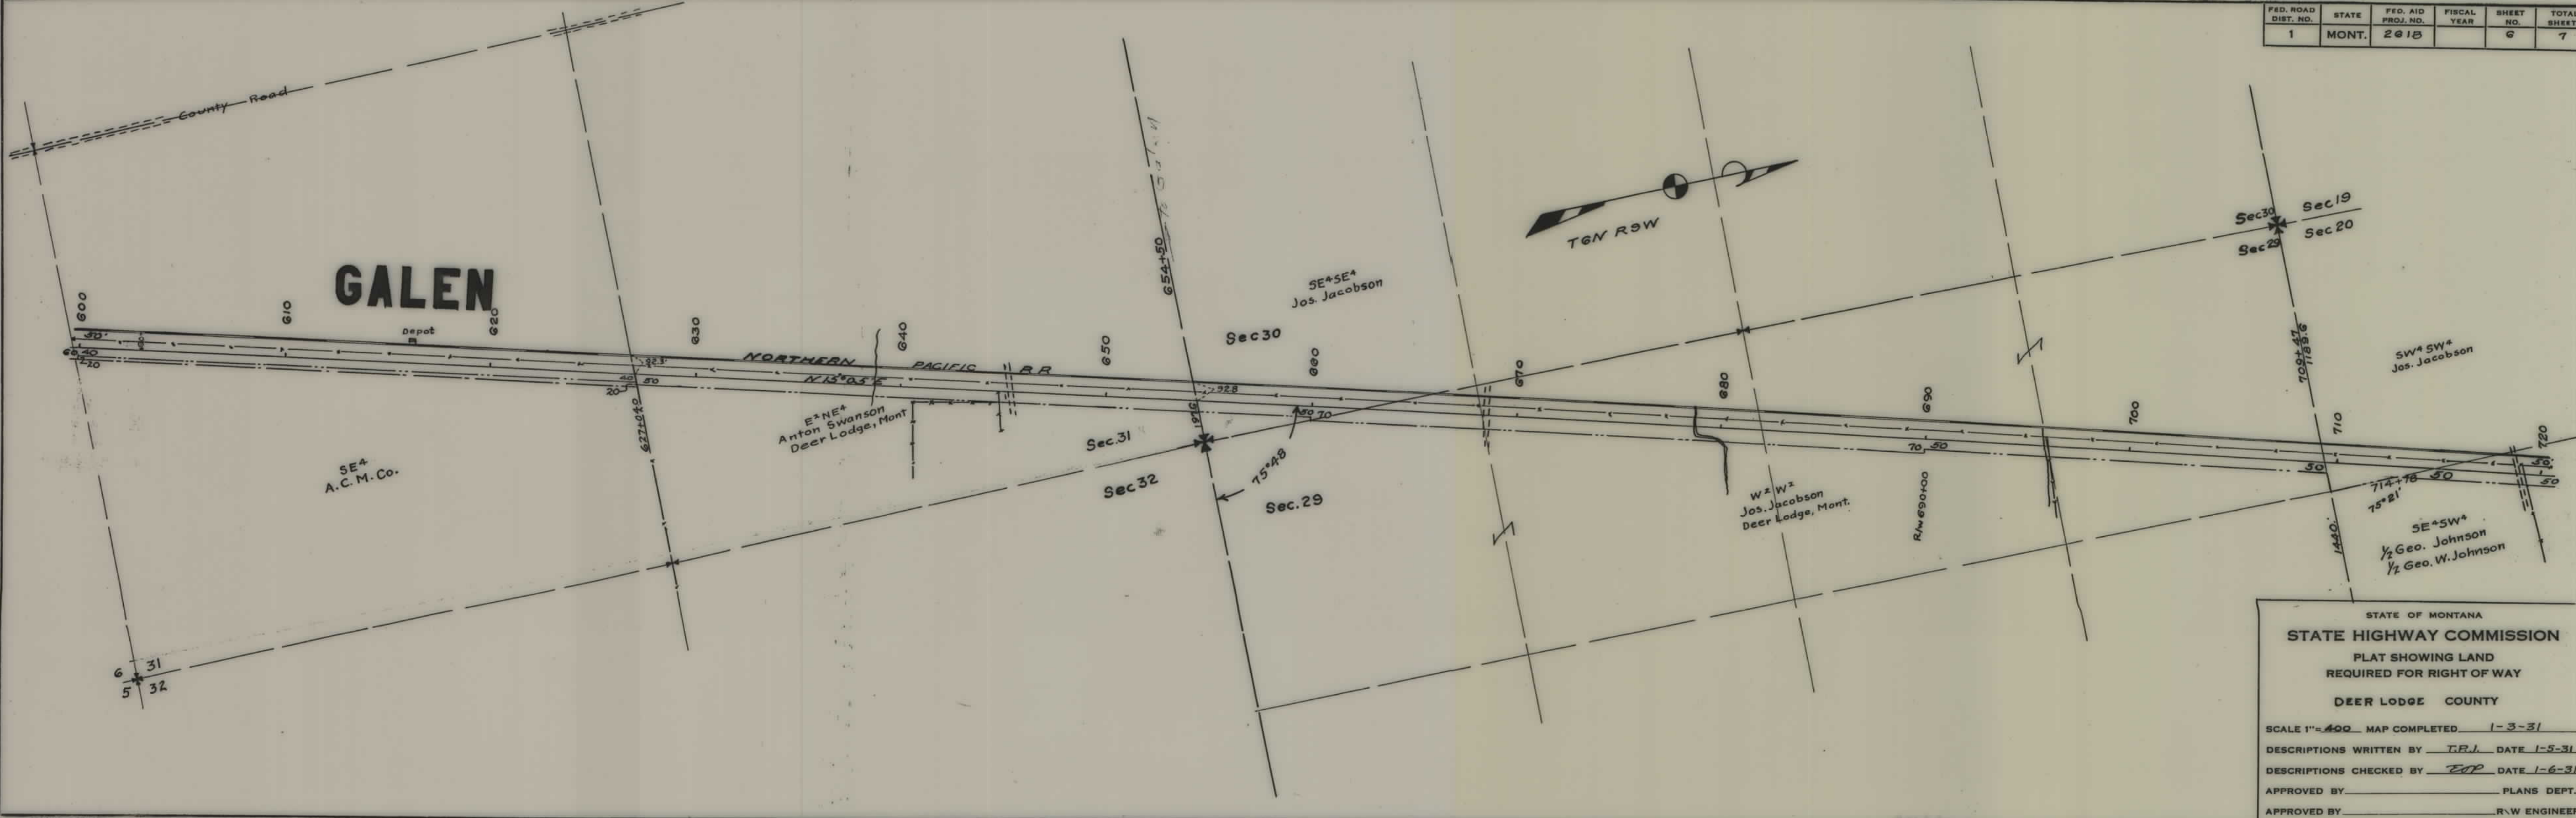

STATE OF MONTANA
STATE HIGHWAY COMMISSION
 PLAT SHOWING LAND
 REQUIRED FOR RIGHT OF WAY
 DEER LODGE COUNTY

SCALE 1"=400 MAP COMPLETED 1-3-31
 DESCRIPTIONS WRITTEN BY T.R.J. DATE 1-5-31
 DESCRIPTIONS CHECKED BY EOP DATE 1-6-31
 APPROVED BY _____ PLANS DEPT.
 APPROVED BY _____ R.W. ENGINEER

FED. ROAD DIST. NO.	STATE	FED. AID PROJ. NO.	FISCAL YEAR	SHEET NO.	TOTAL SHEETS
1	MONT.	261B		7	7



STATE OF MONTANA
STATE HIGHWAY COMMISSION
PLAT SHOWING LAND
REQUIRED FOR RIGHT OF WAY
DEER LODGE COUNTY

SCALE 1"=400' MAP COMPLETED 1-3-31
DESCRIPTIONS WRITTEN BY T.P.J. DATE 1-5-31
DESCRIPTIONS CHECKED BY T.P.J. DATE 1-6-31
APPROVED BY _____ PLANS DEPT.
APPROVED BY _____ R.W. ENGINEER