

PLANS
NOT
TO
SCALE

MERLE E. Wolfe
BROADUS MONT

FLOSSIE DRAIN
BROADUS MONT.

VINTON WOLFE
BROADUS MONT.

DIST NO.	STATE	FED. AID PROJ. NO.	SHEET NO.	TOTAL SHEETS
1	MONT	262-A	1	12

PARTIAL DISCHARGE OF EASEMENT
DOC NO. 130226
BOOK 75, PAGE 502
10/11/2005, 12.478 ACRES

STATE OF MONTANA
STATE HIGHWAY COMMISSION
PLAT SHOWING LAND
REQUIRED FOR RIGHT OF WAY
F.A.P. 262A
POWDER RIVER COUNTY

Scale 1"=400 July 1930

T5S R52E

DISP NO	STATE	FED AID PROJ. NO	SHEET NO.	TOTAL SHEETS
1	MONT	262-A	2	12

VINTON WOLFE
BROADUS MONT.

W.T. WAITE
BROADUS MONT.
SEC 27 SEC 28
MORTGAGEE
FEDERAL LAND BANK
SPOKANE WASHINGTON

PARTIAL DISCHARGE OF EASEMENT
DOC NO. 130226
BOOK 75, PAGE 502
10/11/2005, 12.478 ACRES

HIGHWAY EASEMENT TO
POWDER RIVER COUNTY
BOOK 71, PAGE 57
1-20-2004

HERBERT DRAIN
BROADUS MONT.

W.T. WAITE
Purchased from
STATE OF MONTANA

LITTLE POWDER RIVER

POWDER RIVER COUNTY
SCALE 1" = 400' JULY, 1930

T5S R52E

DIST. NO.	STATE	FED. AID PROJ. NO.	SHEET NO.	TOTAL SHEETS
1	MONT.	262-A	2	12

VINTON WOLFE
BROADUS MONT.

W.T. WAITE
BROADUS MONT.
SEC 27 SEC 28
MORTGAGEE
FEDERAL LAND BANK
SPOKANE WASHINGTON

HERBERT DRAIN
BROADUS MONT.

W.T. WAITE
Purchased from
STATE OF MONTANA

POWDER RIVER COUNTY
SCALE 1" = 400' JULY, 1930



T 5 S R 52 E

DIST No.	STATE	FED AID PROJ. NO.	SHEET No.	TOTAL SHEETS
1	MONT	262-A	3	12


FIRST NATIONAL BANK
BELLE FOURCHE SD.

Δ 16° 57' R
D 2° 00'
T 426.3
L 847.5
R 2065.2

JESSIE BURCH
105 N. COURT ST.
ROCKFORD ILL.
N 2 SEC 35

POWDER RIVER COUNTY
SCALE 1" = 400' JULY, 1930


TED. NO.	STATE	F.A.P.	SHEET NO.	TOTAL SHEETS
1	MONT.	262-A	4	12

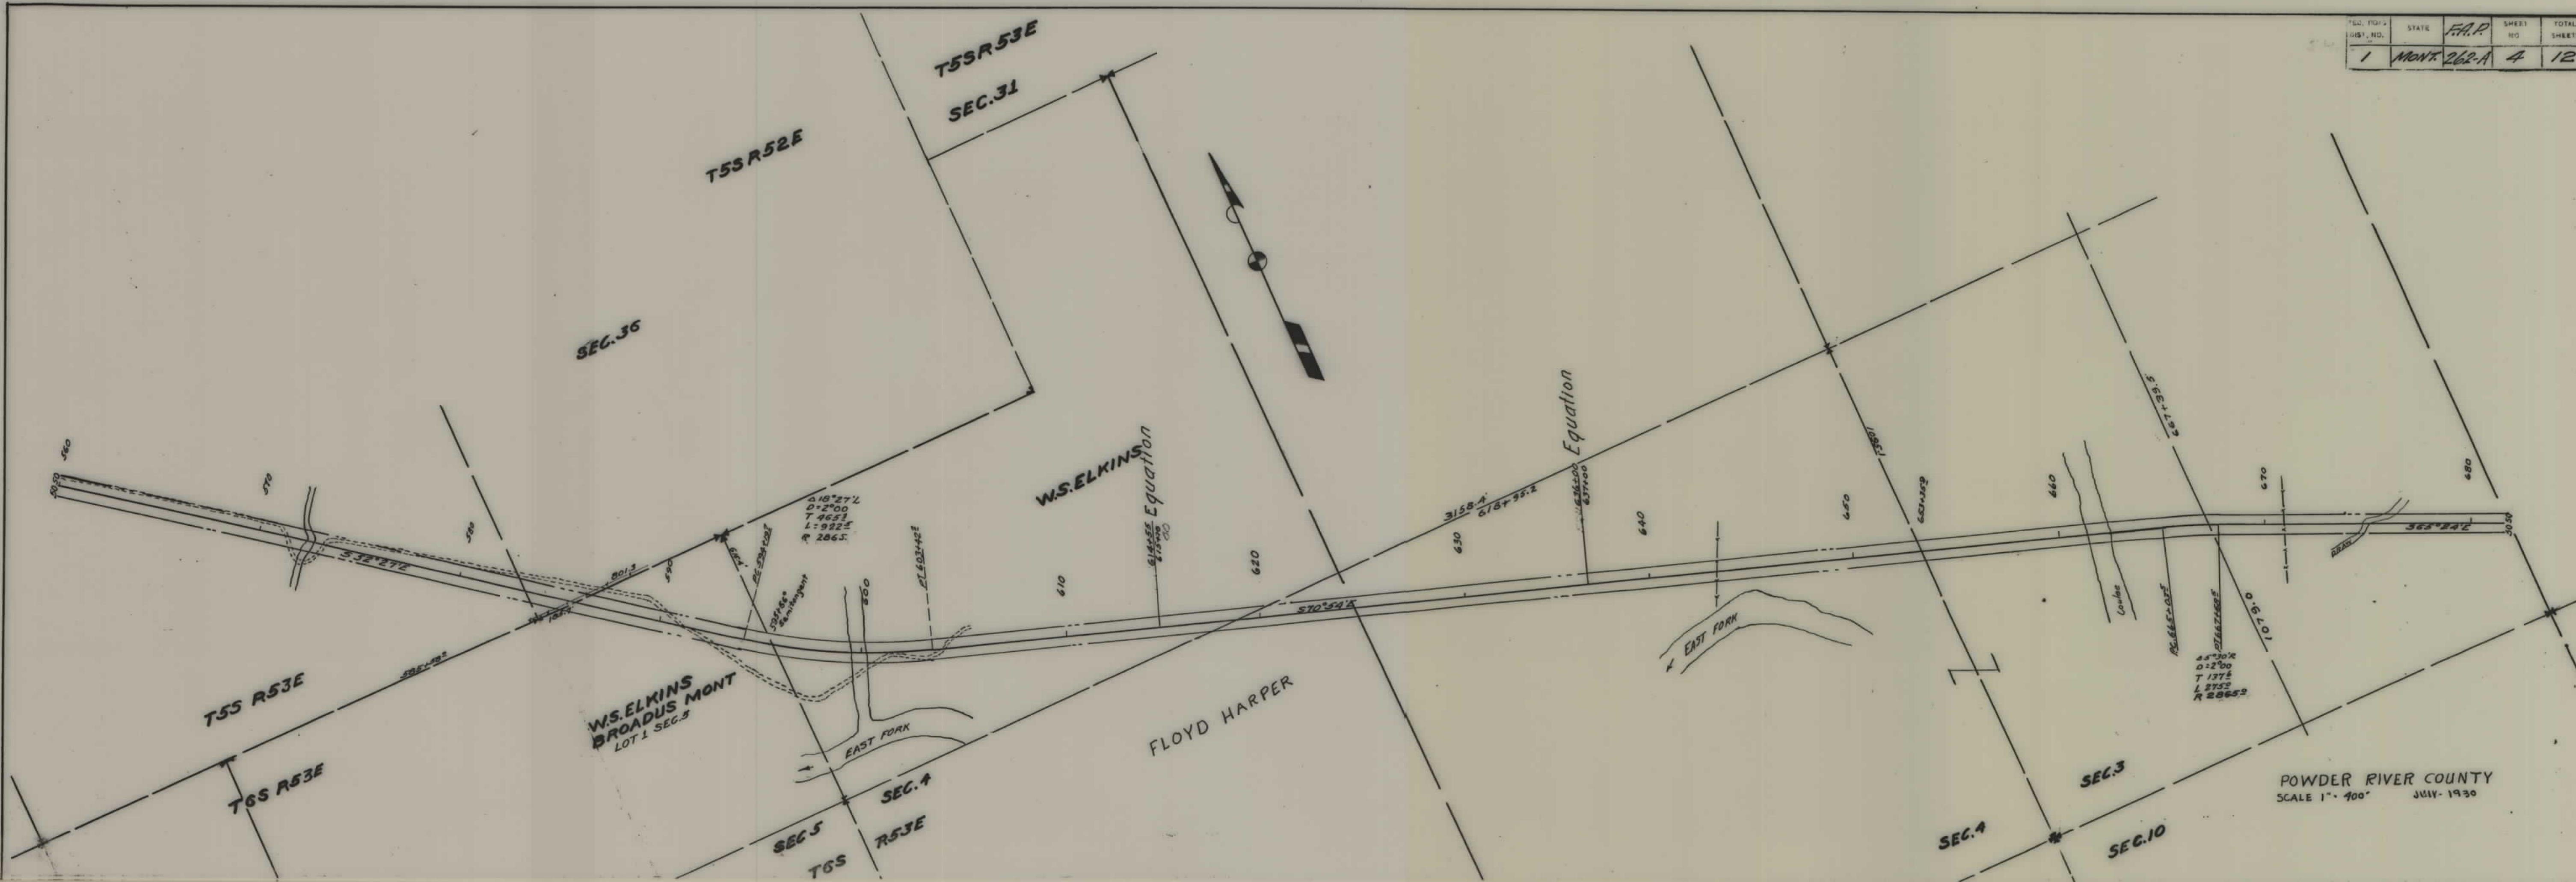


FED. ROAD DIST. NO.	STATE	F.A.P.	SHEET NO.	TOTAL SHEET
1	MONT.	262-B	6	12




FILE NO.	STATE	F.A.P.	SHEET NO.	TOTAL SHEETS
1	MONT.	262-B	7	12

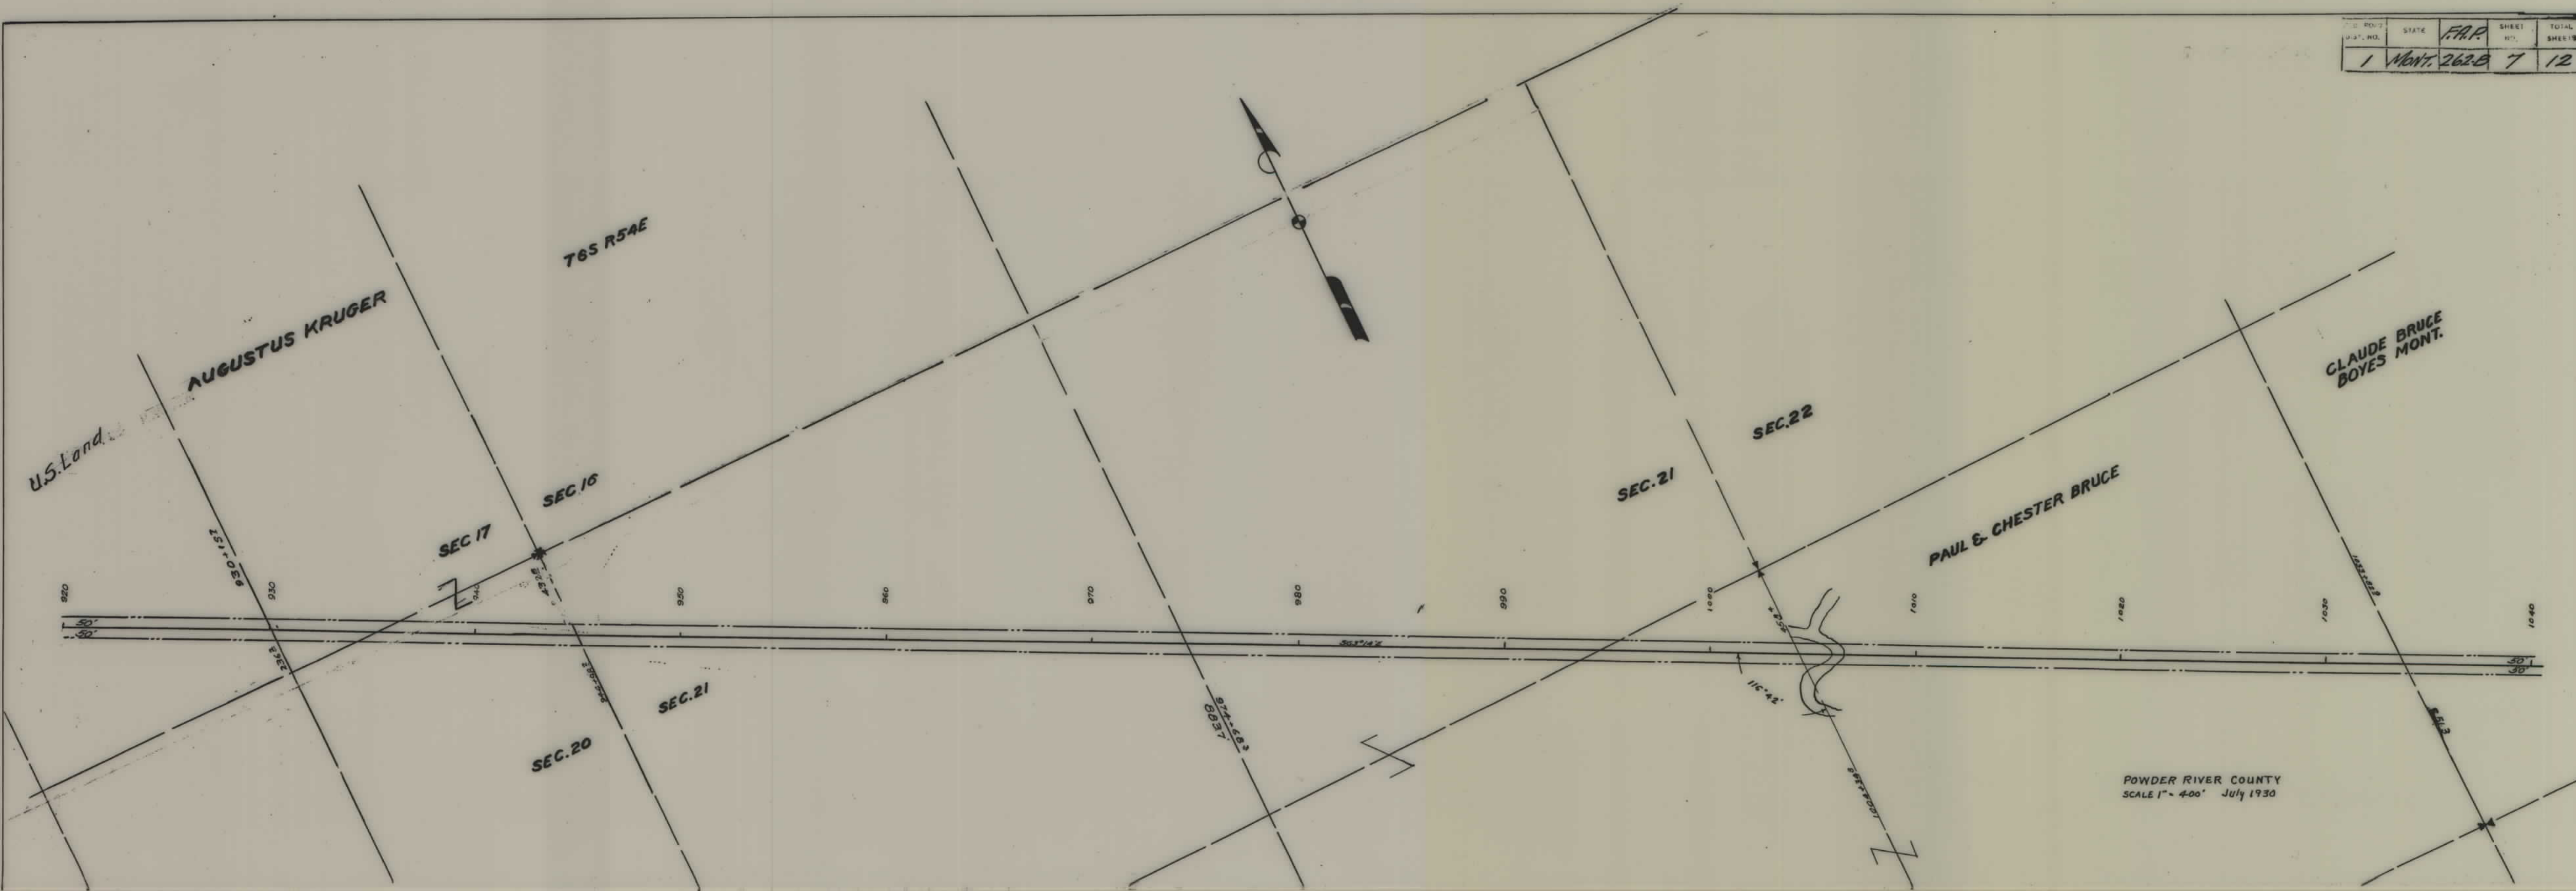


FORM NO.	SITE	SHEET NO.	TOTAL SHEETS
1	Mont.	262-B	8

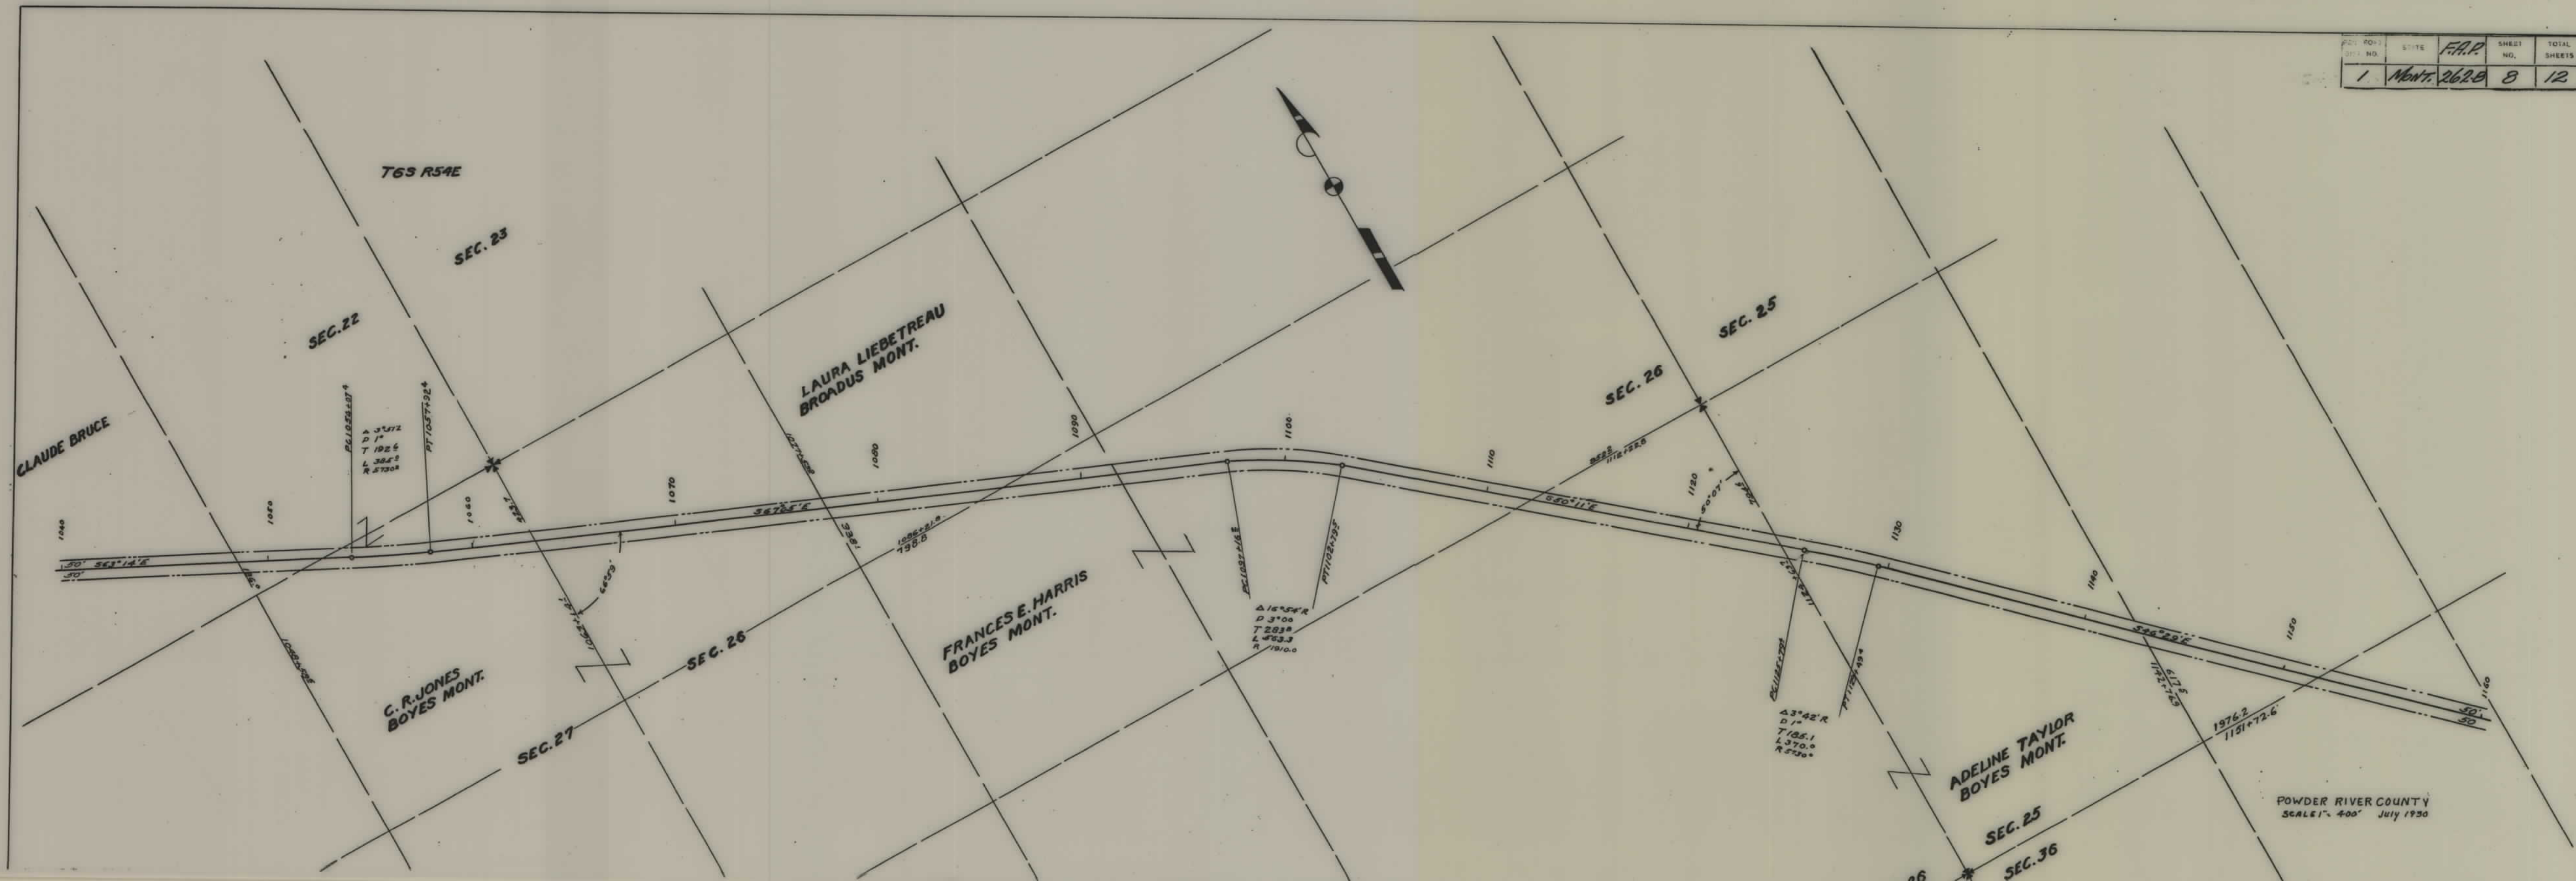

FED. ROAD DIST. NO.	STATE	F.A.P.	SHEET NO.	TOTAL SHEETS
1	MONT.	262-B	9	12

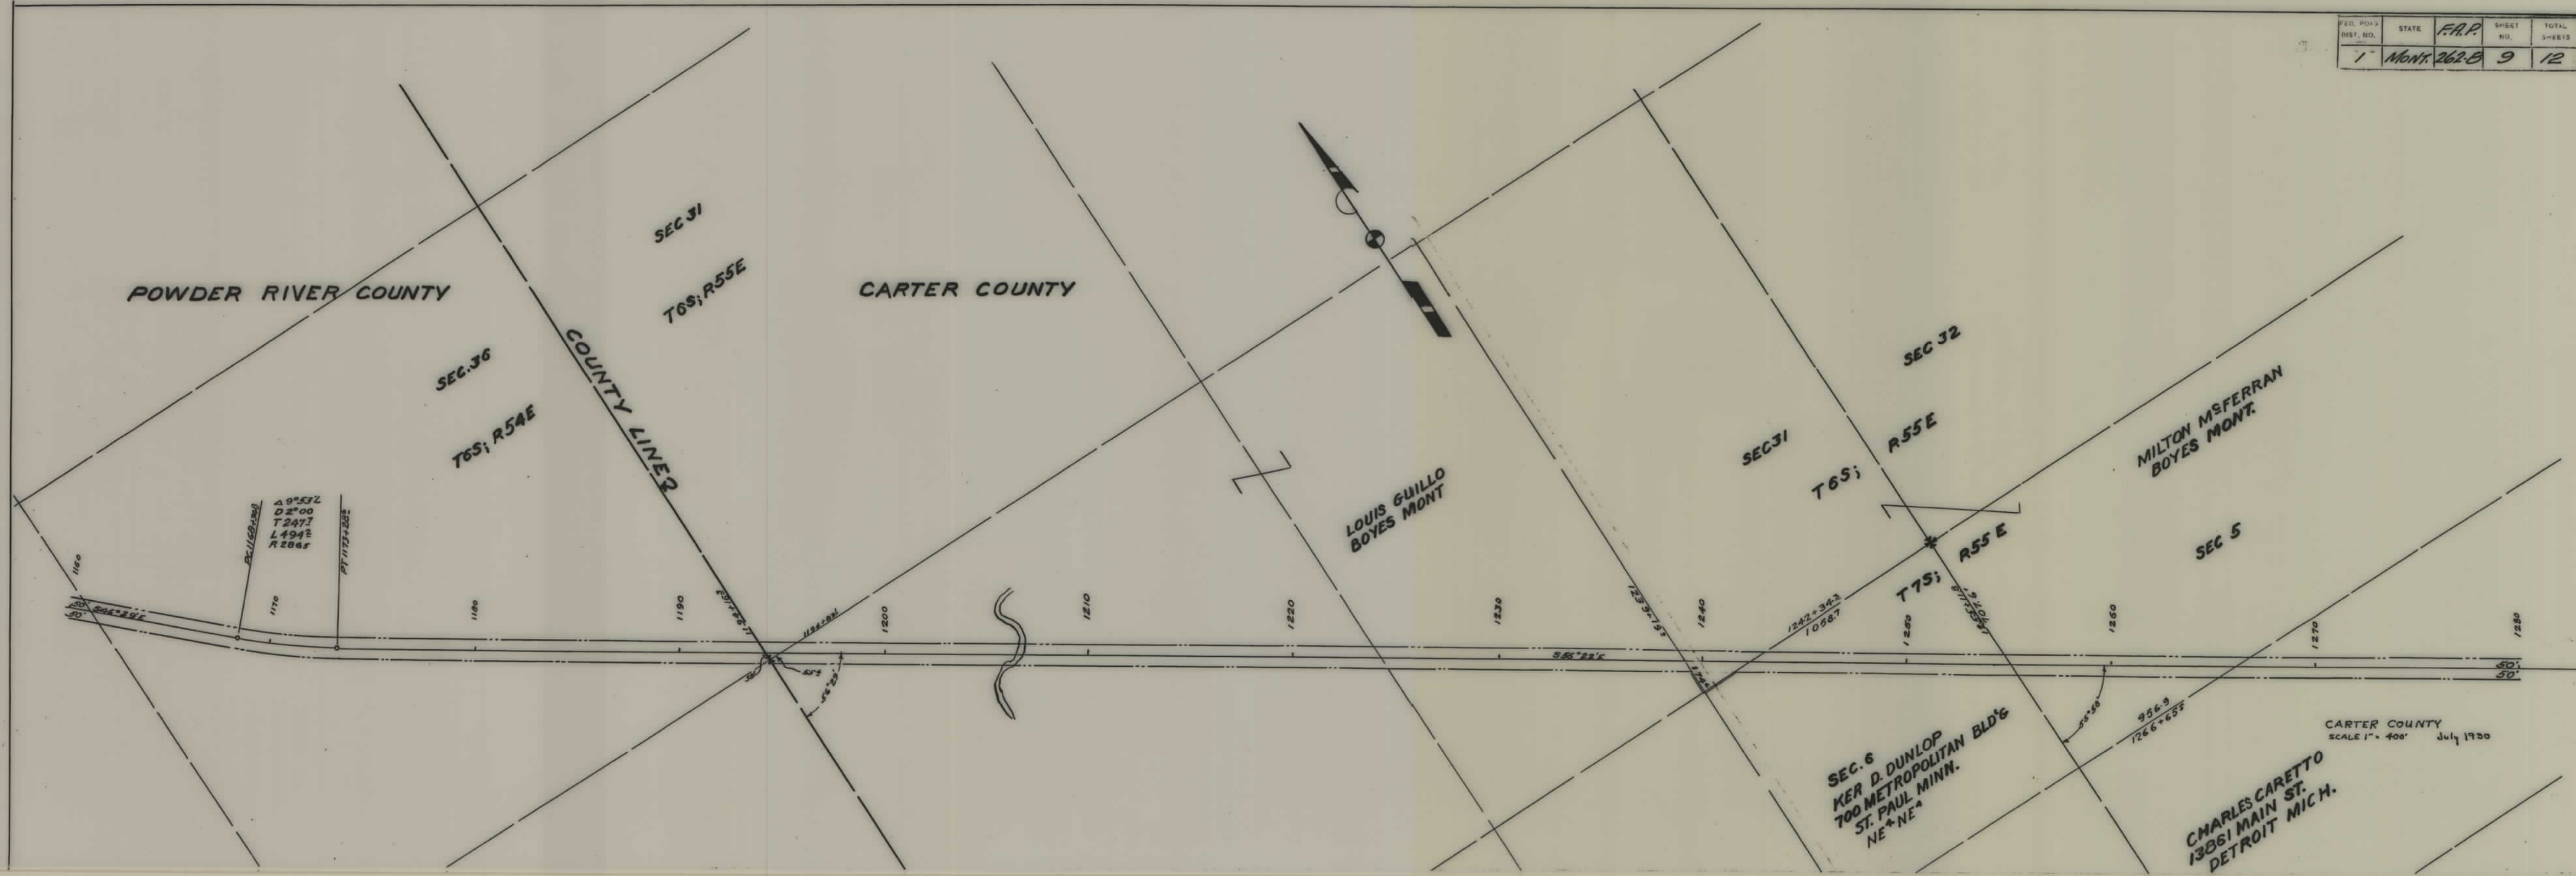

FED. DIST. NO.	STATE	F.A.P.	SHEET NO.	TOTAL SHEETS
1	MONT.	262B	10	12

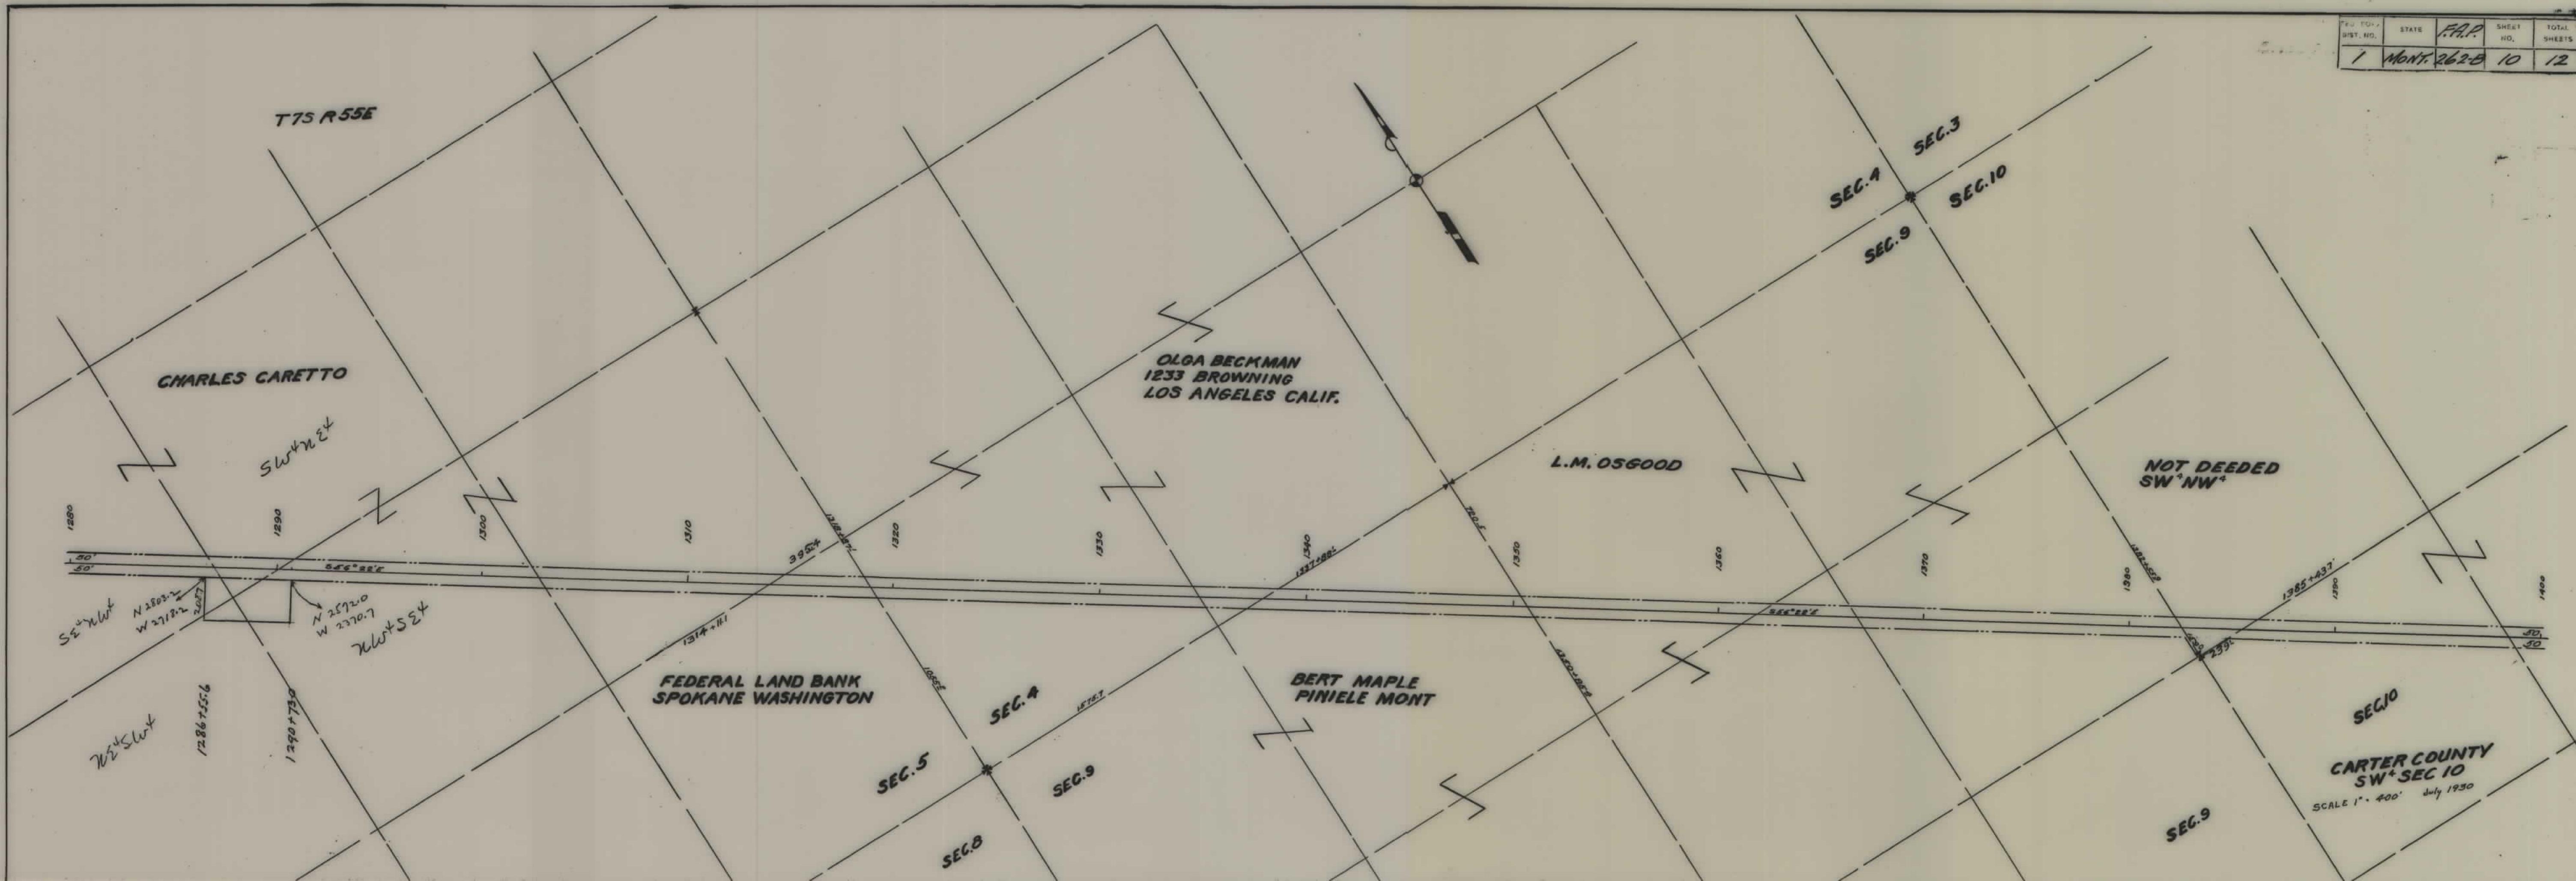

DIST NO	STATE	FED AID PROJ NO	SHEET NO.	TOTAL SHEETS
1	MONT	262-B	11	12



ED. NO.	STATE	F.A.P.	SHEET NO.	TOTAL SHEET
1ST. NO.				
1	MONT.	262-B	12	12

