



PLANS
NOT
TO
SCALE

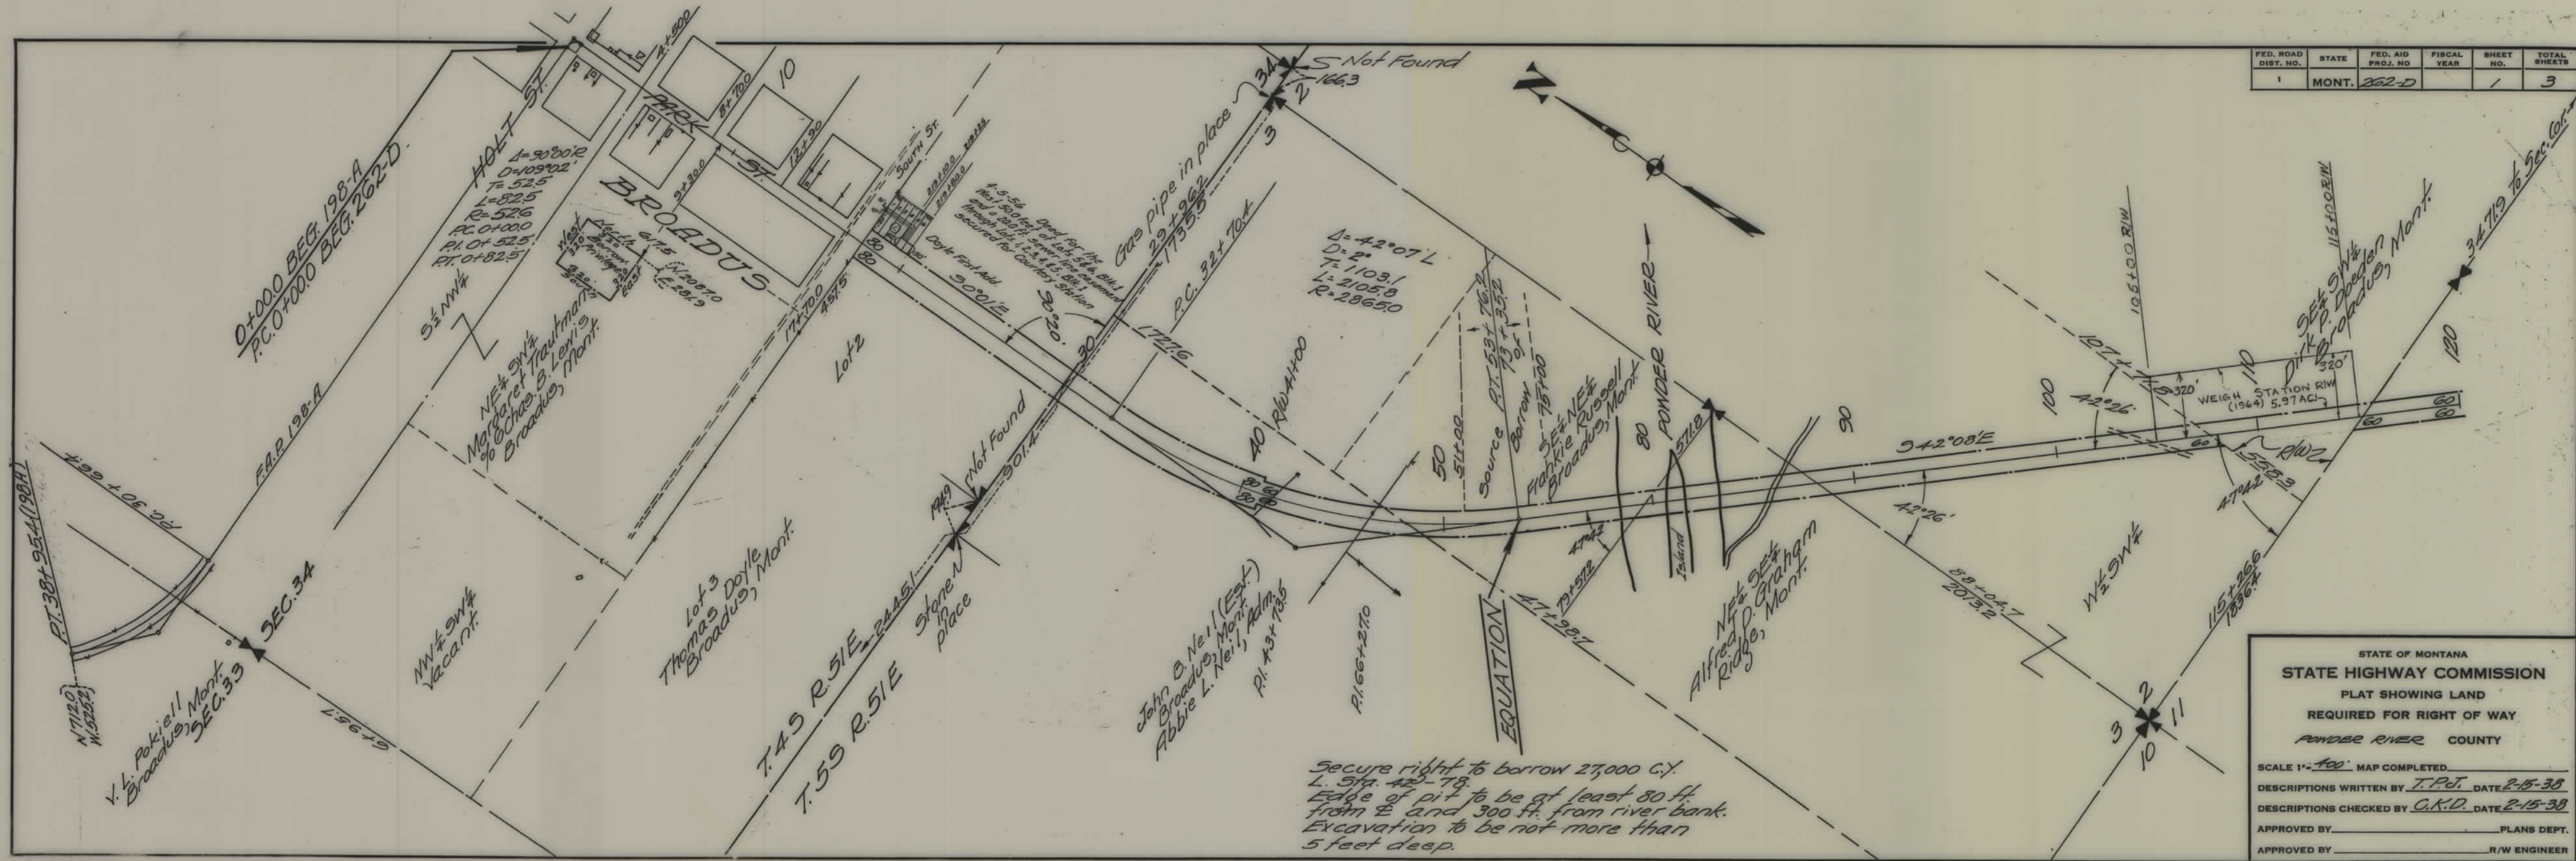

FED. ROAD DIST. NO.	STATE	FED. AID PROJ. NO.	FISCAL YEAR	SHEET NO.	TOTAL SHEETS
1	MONT.	262-D		3	3

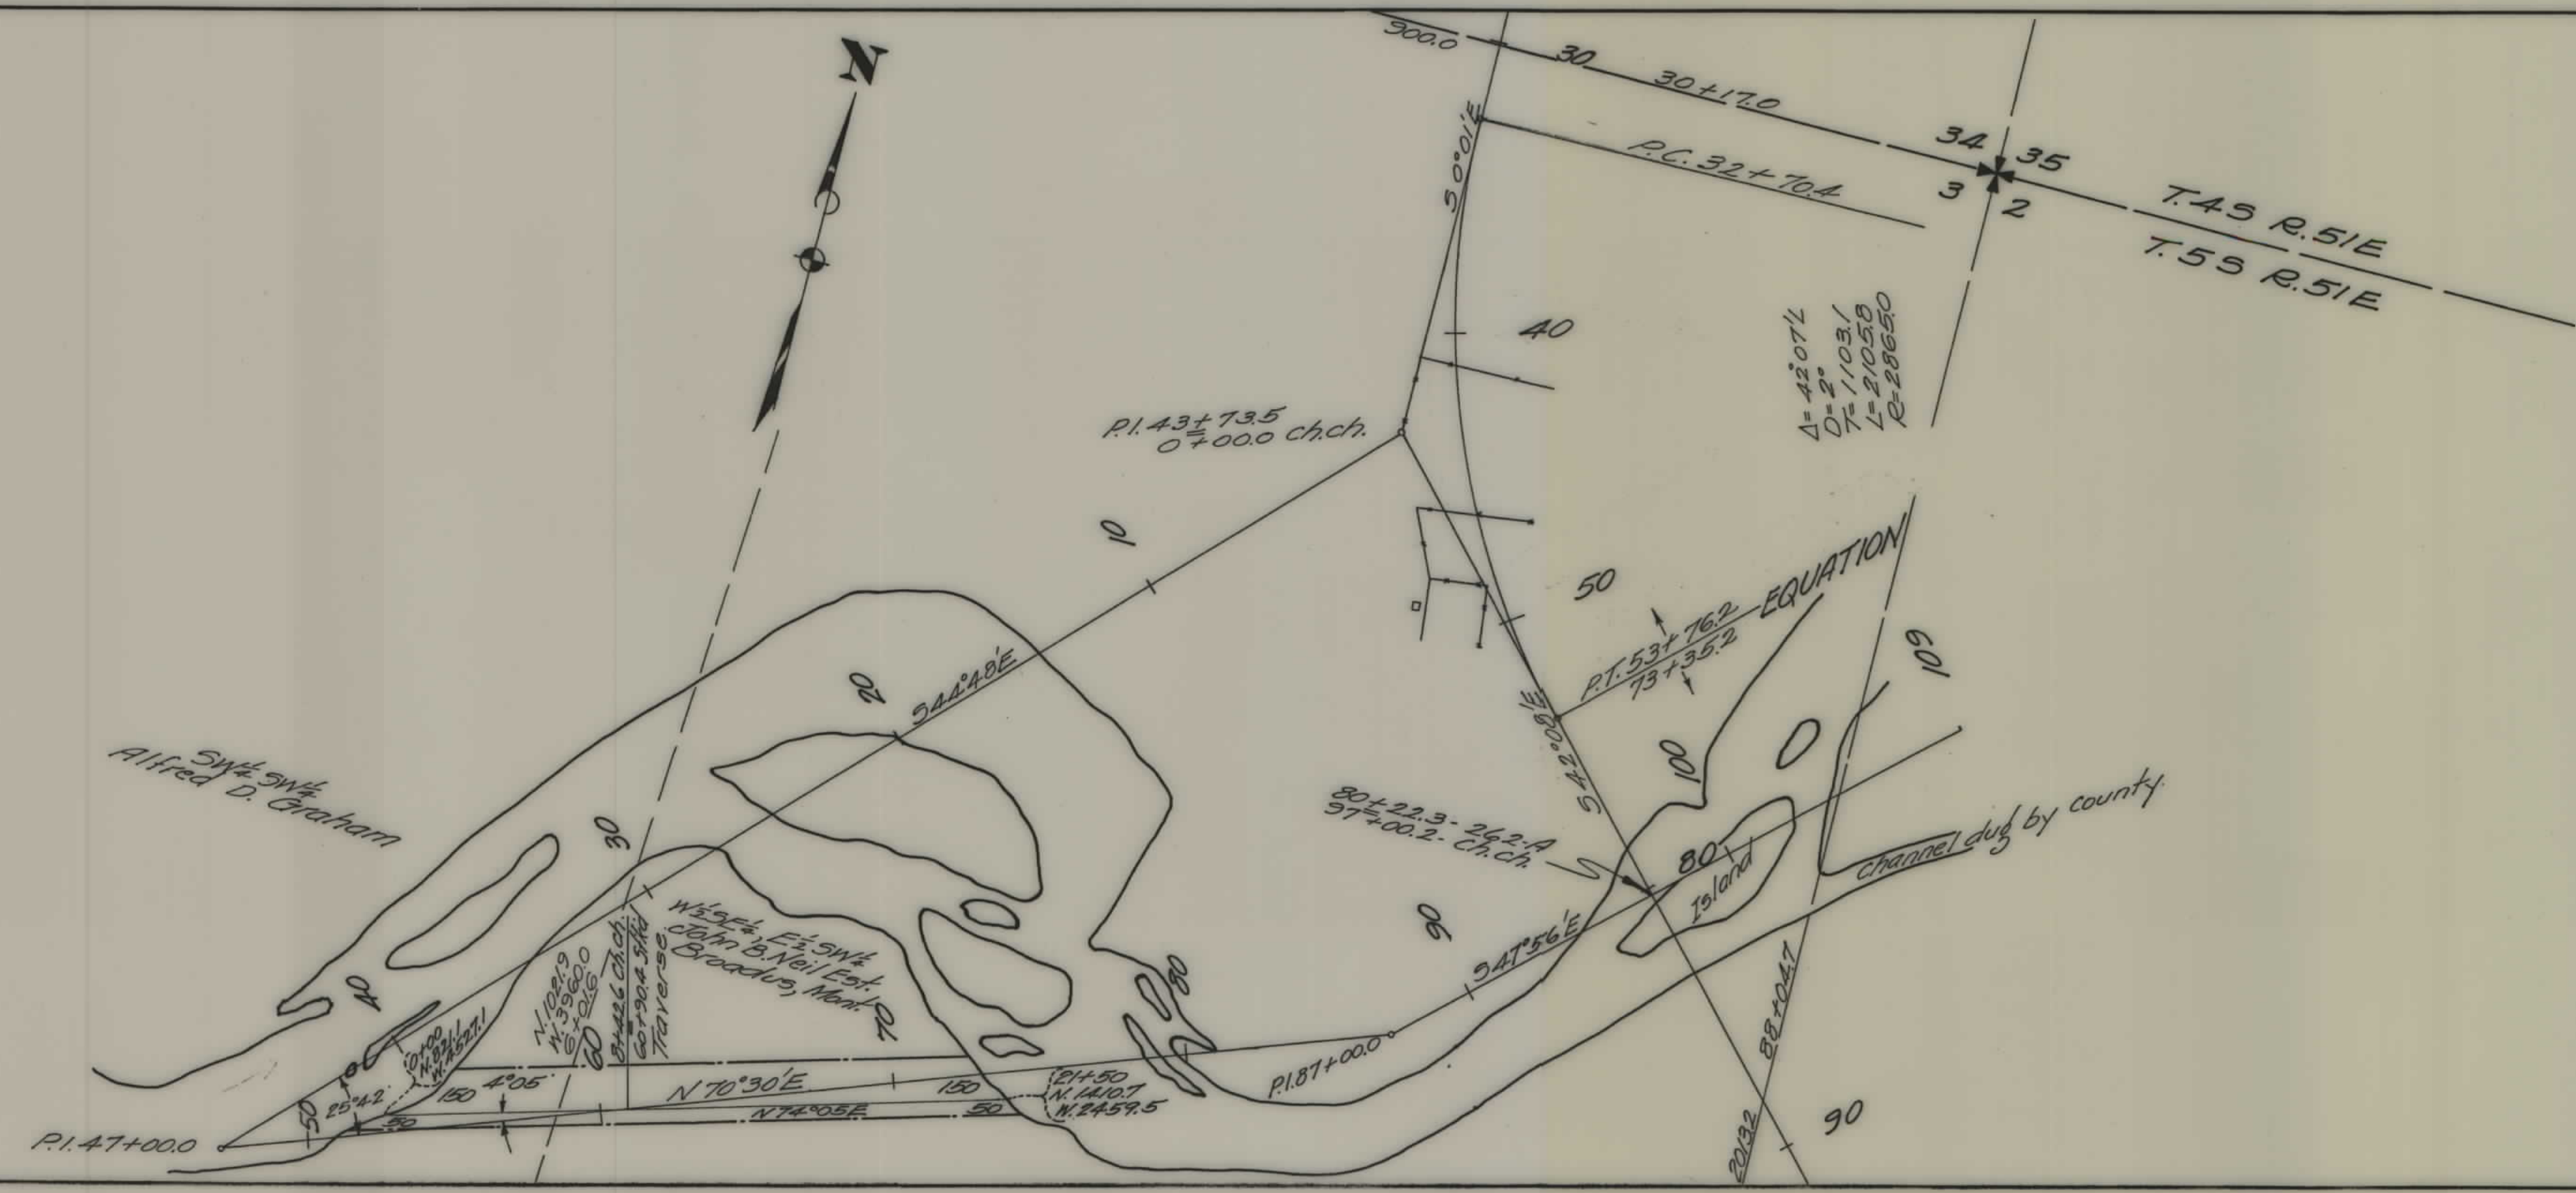

STATE OF MONTANA
 STATE HIGHWAY COMMISSION
 PLAT SHOWING LAND
 REQUIRED FOR RIGHT OF WAY
 POWDER RIVER COUNTY

SCALE 1"=400'. MAP COMPLETED _____
 DESCRIPTIONS WRITTEN BY T.P.J. DATE 2-15-38
 DESCRIPTIONS CHECKED BY C.K.D. DATE 2-15-38
 APPROVED BY _____ PLANS DEPT.
 APPROVED BY _____ R/W ENGINEER