


PLANS
NOT
TO
SCALE

FED. ROAD DIST. NO.	STATE	FED. AID PROJ. NO.	FISCAL YEAR	SHEET NO.	TOTAL SHEETS
1	MONT.	263-A	1930	2	3

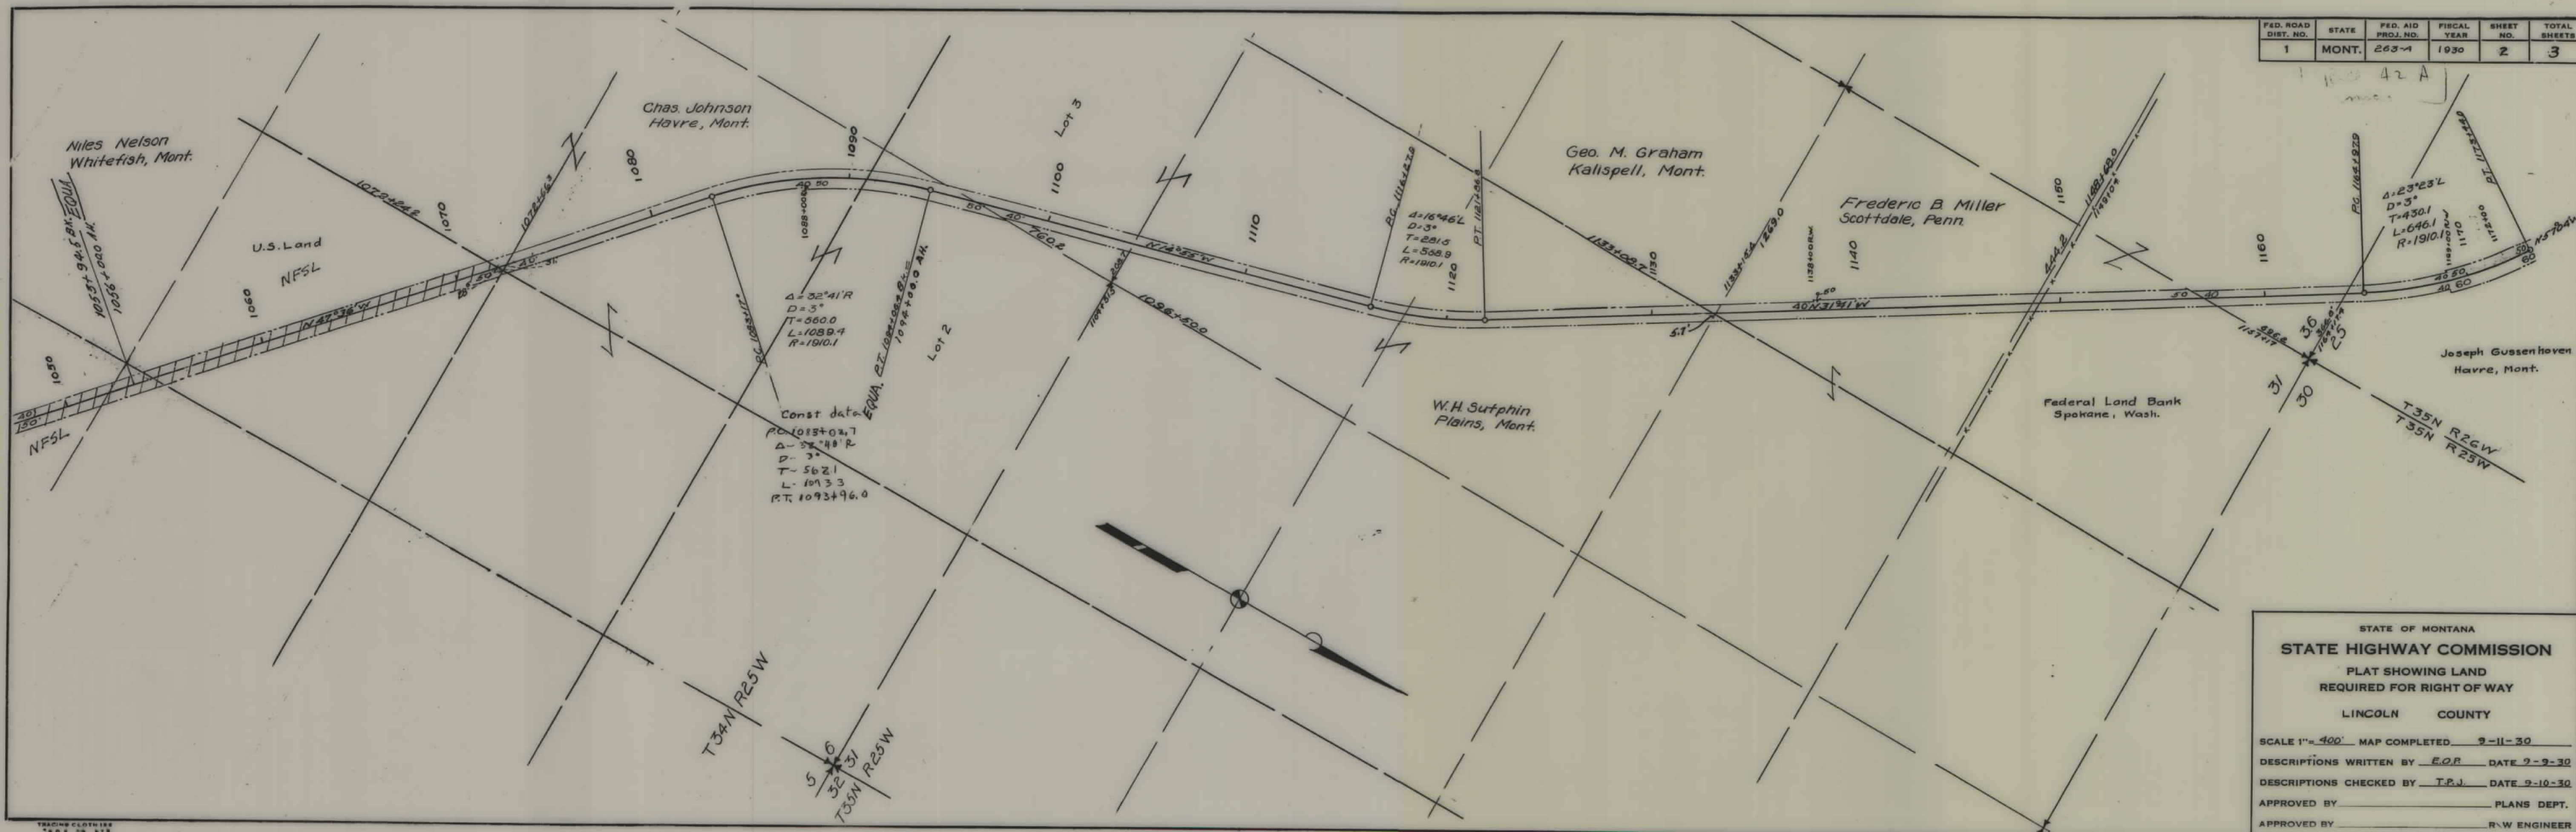

STATE OF MONTANA
STATE HIGHWAY COMMISSION
 PLAT SHOWING LAND
 REQUIRED FOR RIGHT OF WAY
 LINCOLN COUNTY

SCALE 1"=400' MAP COMPLETED 9-11-30

DESCRIPTIONS WRITTEN BY E.O.R. DATE 9-9-30

DESCRIPTIONS CHECKED BY T.P.J. DATE 9-10-30

APPROVED BY _____ PLANS DEPT.

APPROVED BY _____ R.W. ENGINEER

