


PLANS
NOT
TO
SCALE

FED. ROAD DIST. NO.	STATE	FED. AID PROJ. NO.	FISCAL YEAR	SHEET NO.	TOTAL SHEETS
1	MONT.	263-A	1930	3	3
1	MONT.	263-B		1	6

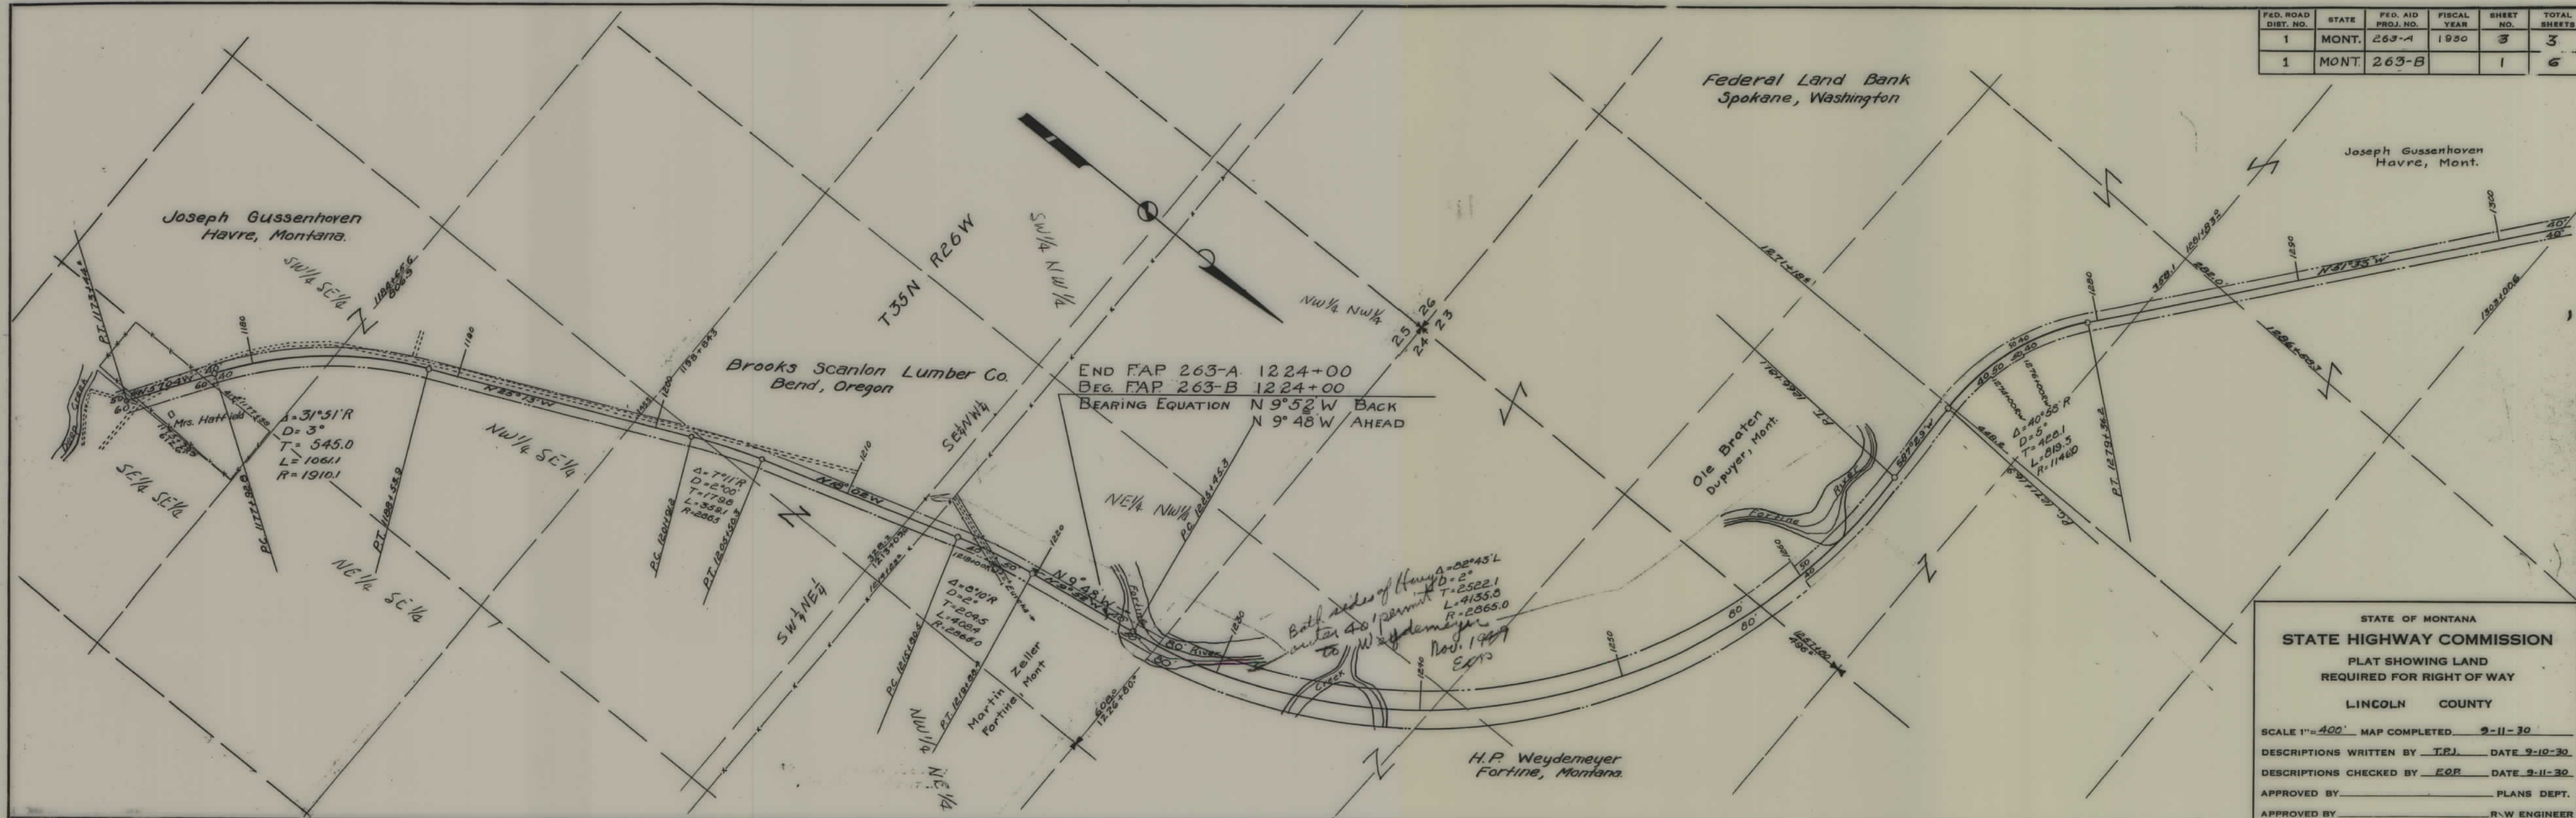


STATE OF MONTANA
STATE HIGHWAY COMMISSION
 PLAT SHOWING LAND
 REQUIRED FOR RIGHT OF WAY
 LINCOLN COUNTY

SCALE 1"=400' MAP COMPLETED 9-11-30
 DESCRIPTIONS WRITTEN BY T.P.J. DATE 9-10-30
 DESCRIPTIONS CHECKED BY E.O.P. DATE 9-11-30
 APPROVED BY _____ PLANS DEPT.
 APPROVED BY _____ R.W. ENGINEER

RWinked & checked on plans 10/6/32


FED. ROAD DIST. NO.	STATE	FED. AID PROJ. NO.	FISCAL YEAR	SHEET NO.	TOTAL SHEETS
1	MONT.	263-B		2	6

NOTE: SHEET 1, 263-B = SHEET 3, -A.

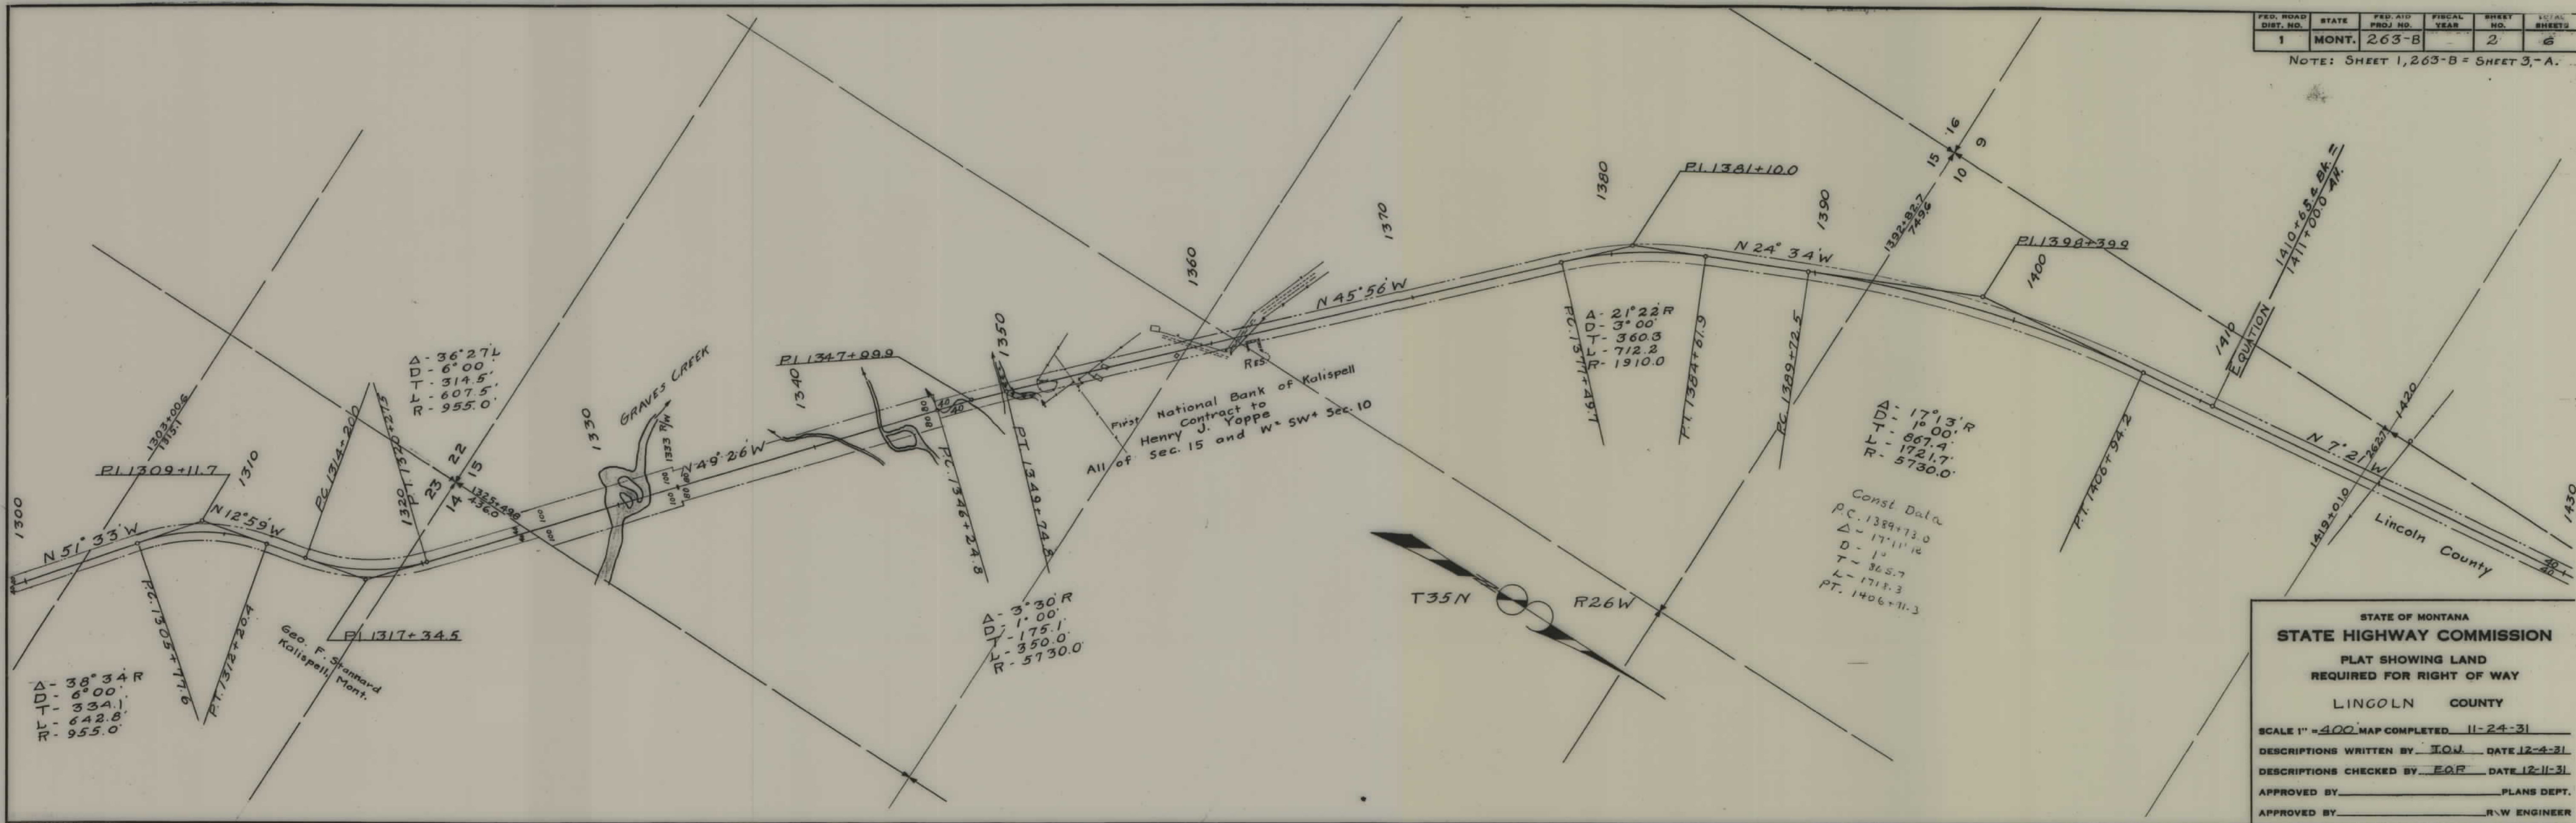

STATE OF MONTANA
STATE HIGHWAY COMMISSION
 PLAT SHOWING LAND
 REQUIRED FOR RIGHT OF WAY
 LINCOLN COUNTY
 SCALE 1" = 400' MAP COMPLETED 11-24-31
 DESCRIPTIONS WRITTEN BY T.O.W. DATE 12-4-31
 DESCRIPTIONS CHECKED BY E.Q.R. DATE 12-11-31
 APPROVED BY _____ PLANS DEPT.
 APPROVED BY _____ R/W ENGINEER

R/W lines by plan d.e.

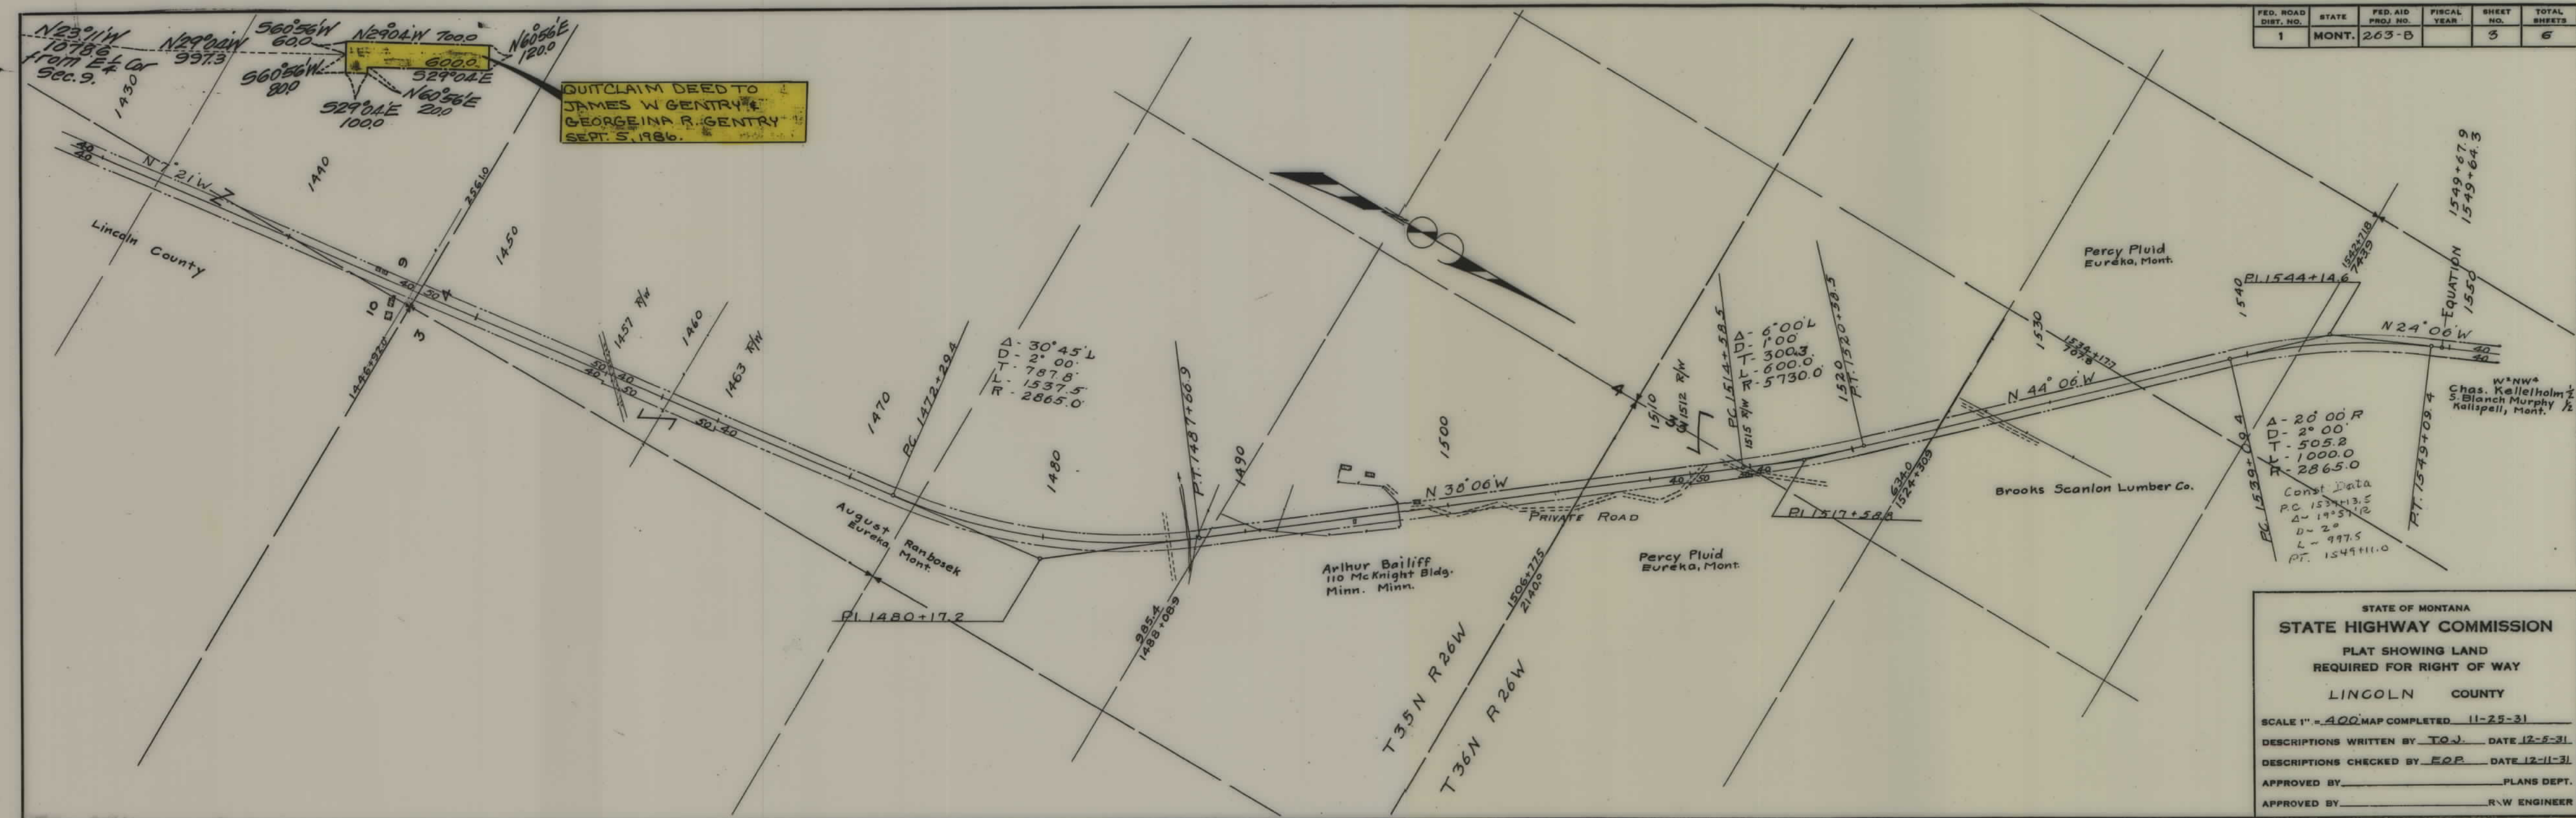


FED. ROAD DIST. NO.	STATE	FED. AID PROJ. NO.	FISCAL YEAR	SHEET NO.	TOTAL SHEETS
1	MONT.	263-B		3	6

QUITCLAIM DEED TO
JAMES W GENTRY &
GEORGINA R. GENTRY
SEPT. 5, 1986.

STATE OF MONTANA
STATE HIGHWAY COMMISSION
PLAT SHOWING LAND
REQUIRED FOR RIGHT OF WAY
LINCOLN COUNTY

SCALE 1" = 400' MAP COMPLETED 11-25-31
DESCRIPTIONS WRITTEN BY TOJ DATE 12-5-31
DESCRIPTIONS CHECKED BY EOP DATE 12-11-31
APPROVED BY _____ PLANS DEPT.
APPROVED BY _____ R/W ENGINEER


FED. ROAD DIST. NO.	STATE	FED. AID PROJ. NO.	FISCAL YEAR	SHEET NO.	TOTAL SHEETS
1	MONT.	263-B		4	6

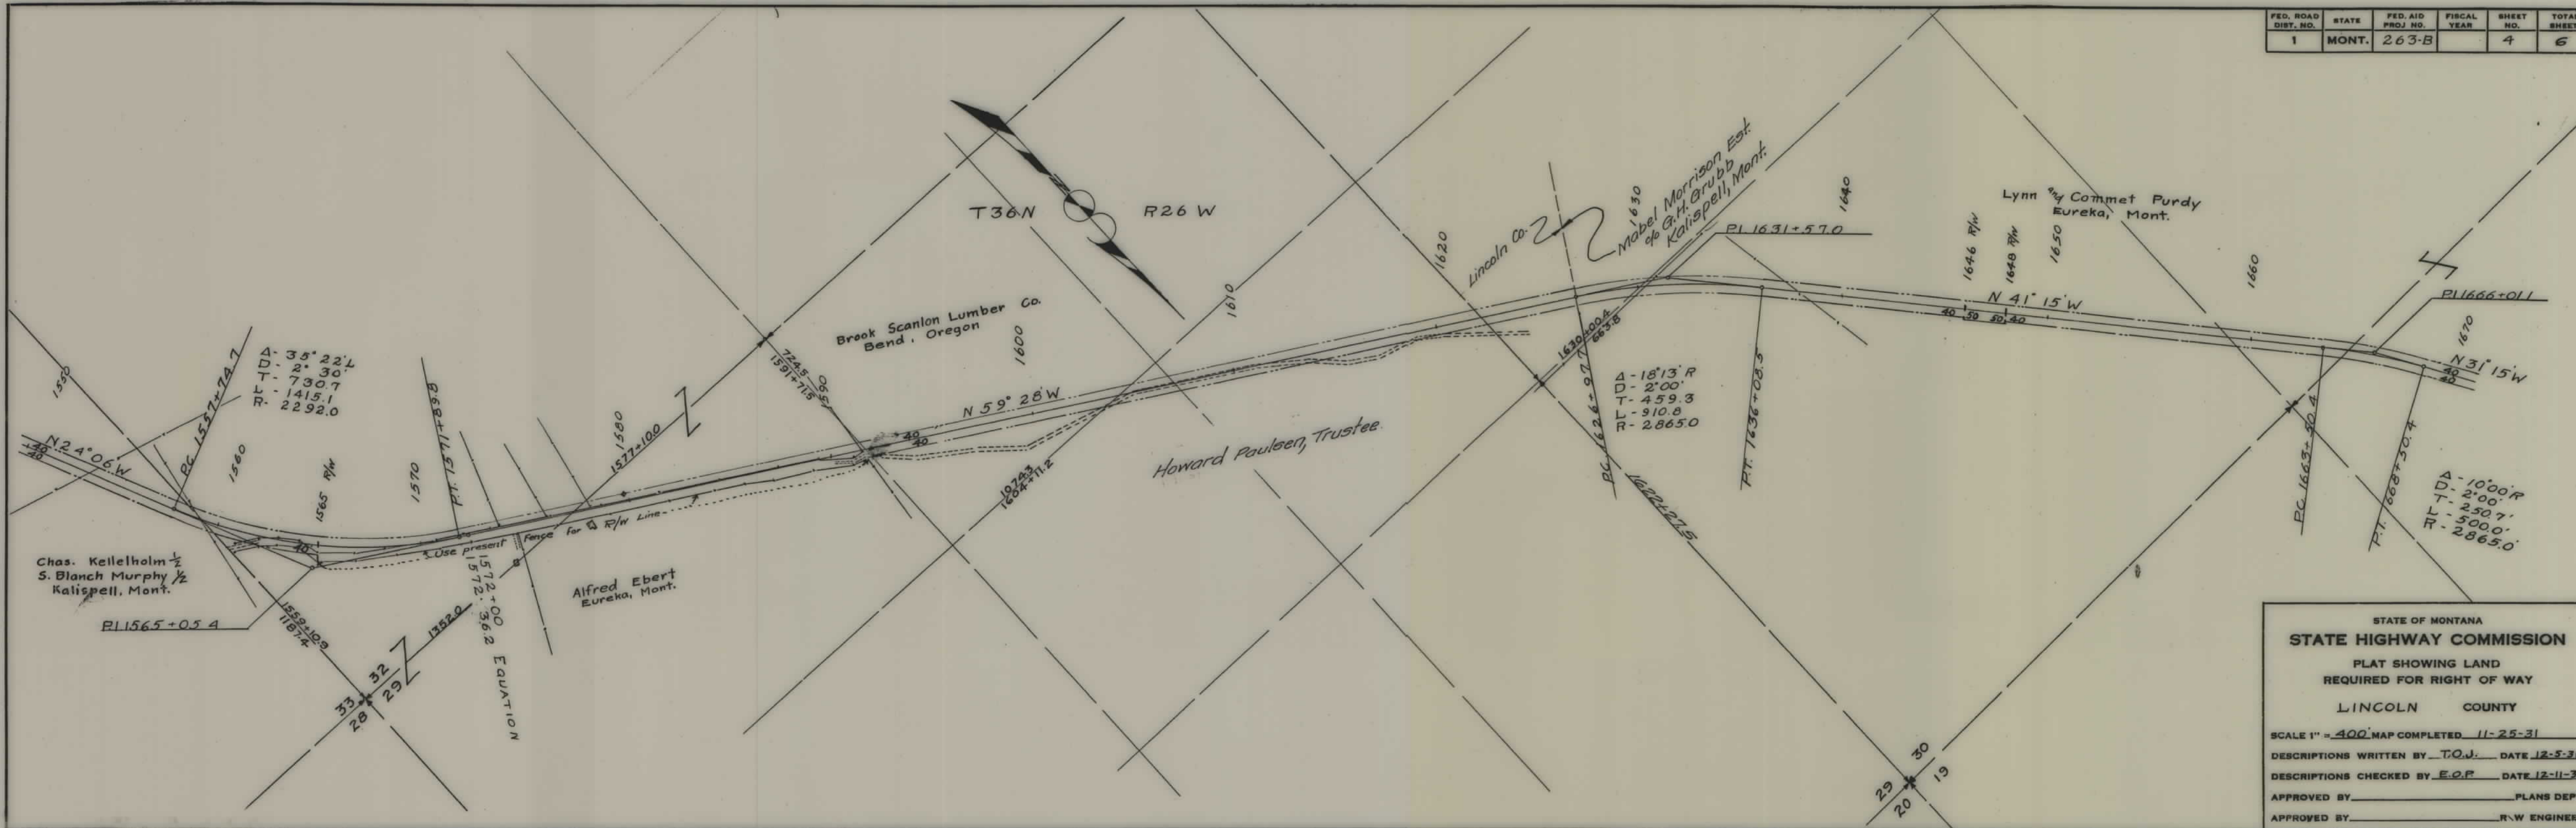

STATE OF MONTANA
STATE HIGHWAY COMMISSION
 PLAT SHOWING LAND
 REQUIRED FOR RIGHT OF WAY
 LINCOLN COUNTY

SCALE 1" = 400' MAP COMPLETED 11-25-31
 DESCRIPTIONS WRITTEN BY T.O.J. DATE 12-5-31
 DESCRIPTIONS CHECKED BY E.O.P. DATE 12-11-31
 APPROVED BY _____ PLANS DEPT.
 APPROVED BY _____ R/W ENGINEER

FED. ROAD DIST. NO.	STATE	FED. AID PROJ. NO.	FISCAL YEAR	SHEET NO.	TOTAL SHEETS
1	MONT.	263-B		5	6

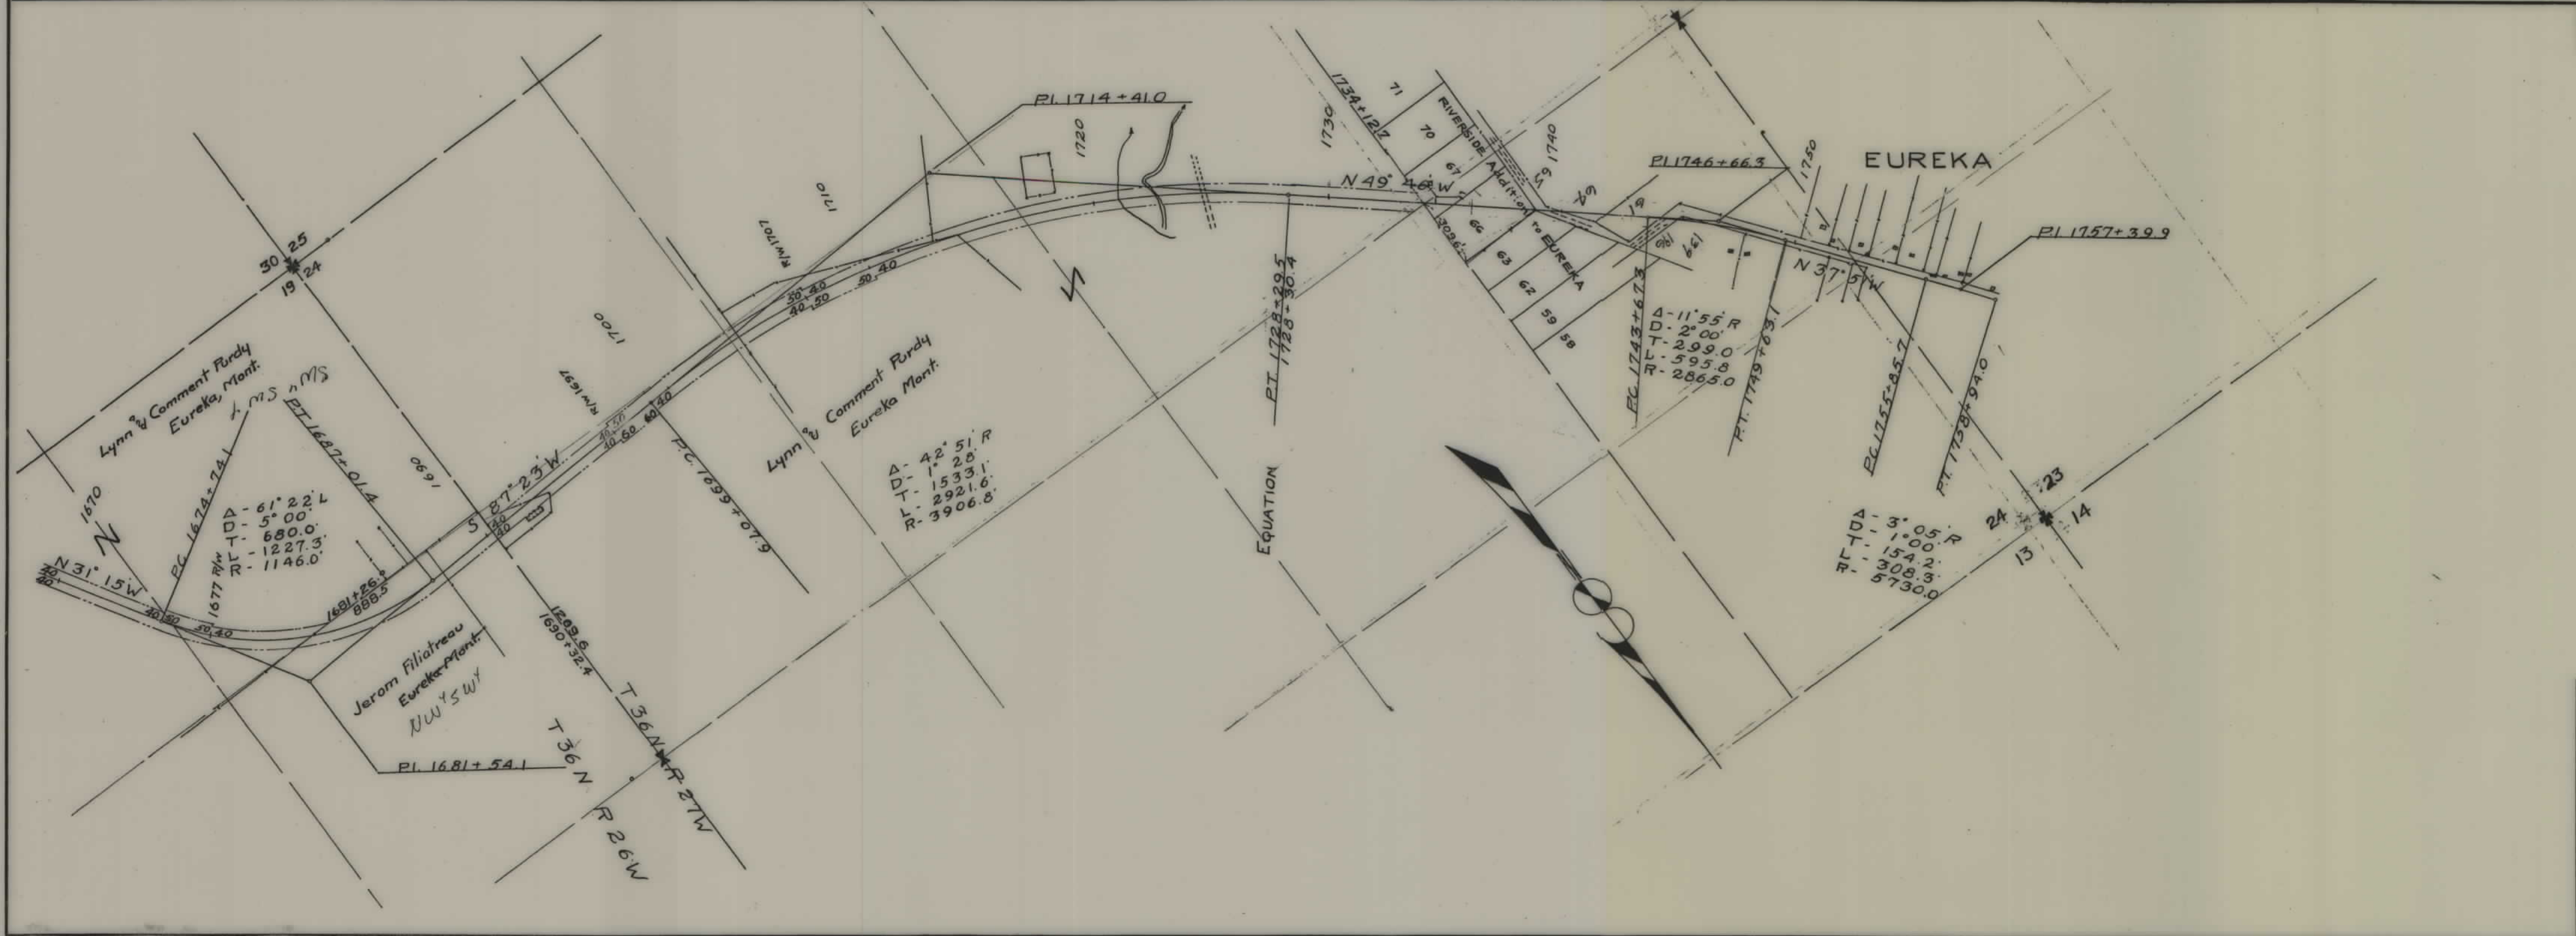

STATE OF MONTANA
STATE HIGHWAY COMMISSION
 PLAT SHOWING LAND
 REQUIRED FOR RIGHT OF WAY
 LINCOLN COUNTY

SCALE 1"=400' MAP COMPLETED 12-7-31
 DESCRIPTIONS WRITTEN BY T.O.V. DATE 12-7-31
 DESCRIPTIONS CHECKED BY E.O.P. DATE 12-11-31
 APPROVED BY _____ PLANS DEPT.
 APPROVED BY _____ R.W. ENGINEER

FED. ROAD DIST. NO.	STATE	FED. AID PROJ. NO.	FISCAL YEAR	SHEET NO.	TOTAL SHEETS
1	MONT.	263B		6	6

THIRD ADDITION TO EUREKA			
Blk.	Lot	Owner	Address
35	1	Lincoln County	
36	1 to 9 incl.	"	"
"	12, 13, 14	"	"
"	10, 11	Emmet Janson	Butte, Mont.
"	15	U.S. Bldg. & Loan	Eureka, "
"	16, 17	Mrs. Ethel M. Patrick	"
"	18	Geo. W. McGlenn	"
"	19	Augusta McGlenn	"
"	20, 21	Lincoln County	"
39	1, 2, 3	"	"
"	7 to 14 incl.	"	"
"	4	L.L. Loomis	514 - N. 4th St. Seattle, Wash.
"	5, 6	Elizabeth McKenzie	111 W. Mullen - Kellogg, Idaho
40	2, 9	M.L. Stringfellow	Columbia Falls, Mont.
"	26, 27, 28	Adam Rutherford	Eureka, Mont.

EAST EUREKA			
Blk.	Lots	Owner	Address
5	1 to 14 incl.	J.D. Malinda Rowe	Harmonia Apts. Hoquiam, Wash.
"	26 to 34 incl.	Katherine Foot	Kalispell, Mont.
"	24, 25	Glen W. Rouse	Eureka, "
6	34, 5, 6	Winnifred & Trina Haney	"
"	7, 8	Jennie D. Gopp	"
"	9, 10	Margaret V. Merrill	"
7	1, 2, 3	Thomas Price	"

RIVERSIDE ADDITION TO EUREKA			
Lots	Owner	Address	
64, 66, 67	Frank Baney	Libby, Mont.	
62,	Sarah Rich Est.	Goww Rich, Fellows, Calif.	
61	McKinley & Ethel Gentry	Jacksonville, Ore.	
140, 139, 138	Jim Beoderick	Eureka, Mont.	
137, 136	Adam G. Mustoe	"	
135, 134, 133	Howard Paulsen, Trustee	"	
132, 131, 130, 129	Glen Lake Irrig. Dist.	Ch. Kennedy, Eureka, Mont.	
126, 125, 124, 123	"	"	
128	Fredlan Smith	"	
127	O.P.J. Mosby	"	
122, 121	James Rafter & Lee Setser	Eureka, Mont.	
15, 16, 17, 39	C.E. Davis	Oilmont, Mont.	
63	Howard Paulsen, Trustee	"	

STATE OF MONTANA
STATE HIGHWAY COMMISSION
 PLAT SHOWING LAND
 REQUIRED FOR RIGHT OF WAY
 LINCOLN COUNTY
 SCALE 1" = 200' MAP COMPLETED 12-7-31
 DESCRIPTIONS WRITTEN BY E.O.P. DATE 12-9-31
 DESCRIPTIONS CHECKED BY _____ DATE _____
 APPROVED BY _____ PLANS DEPT.
 APPROVED BY _____ R.W. ENGINEER

