



PLANS
NOT
TO
SCALE

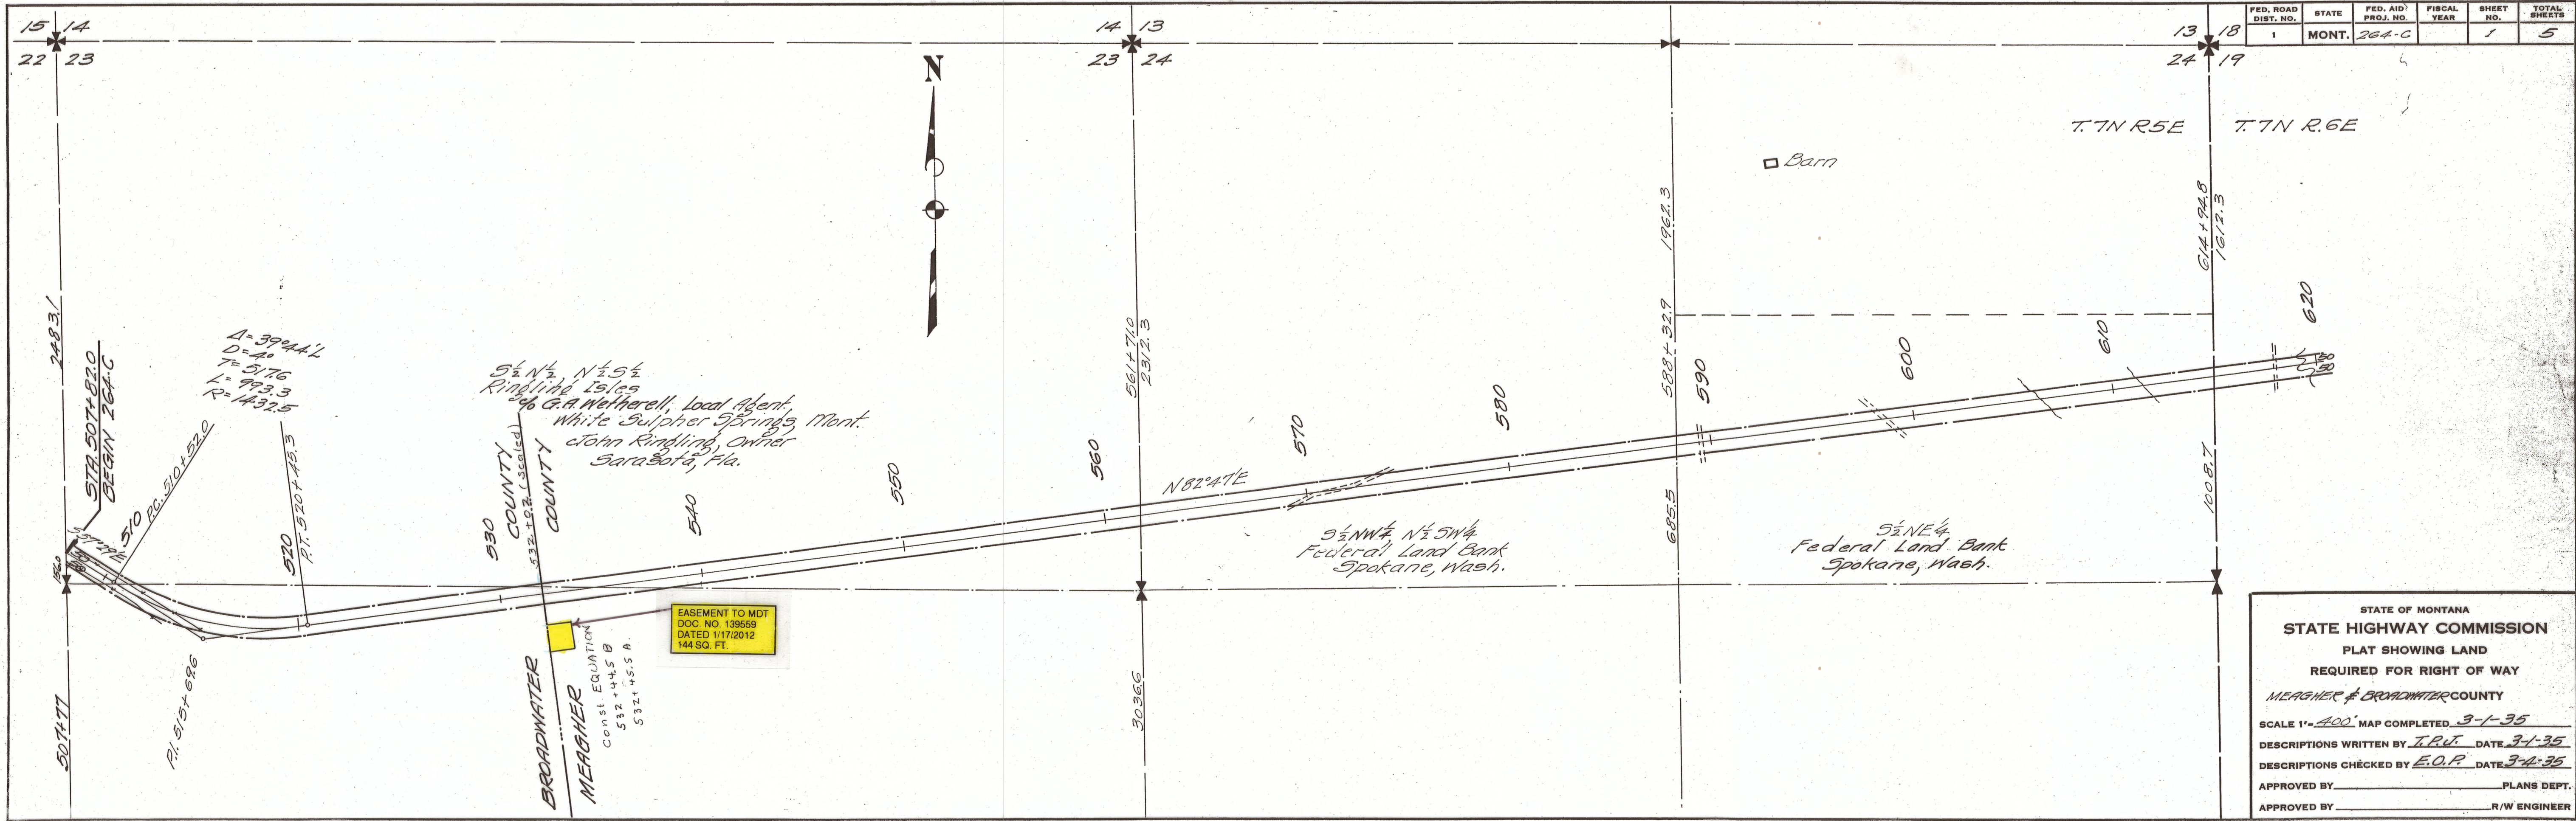


FED. ROAD DIST. NO.	STATE	FED. AID PROJ. NO.	FISCAL YEAR	SHEET NO.	TOTAL SHEETS
1	MONT.	264-C		2	5

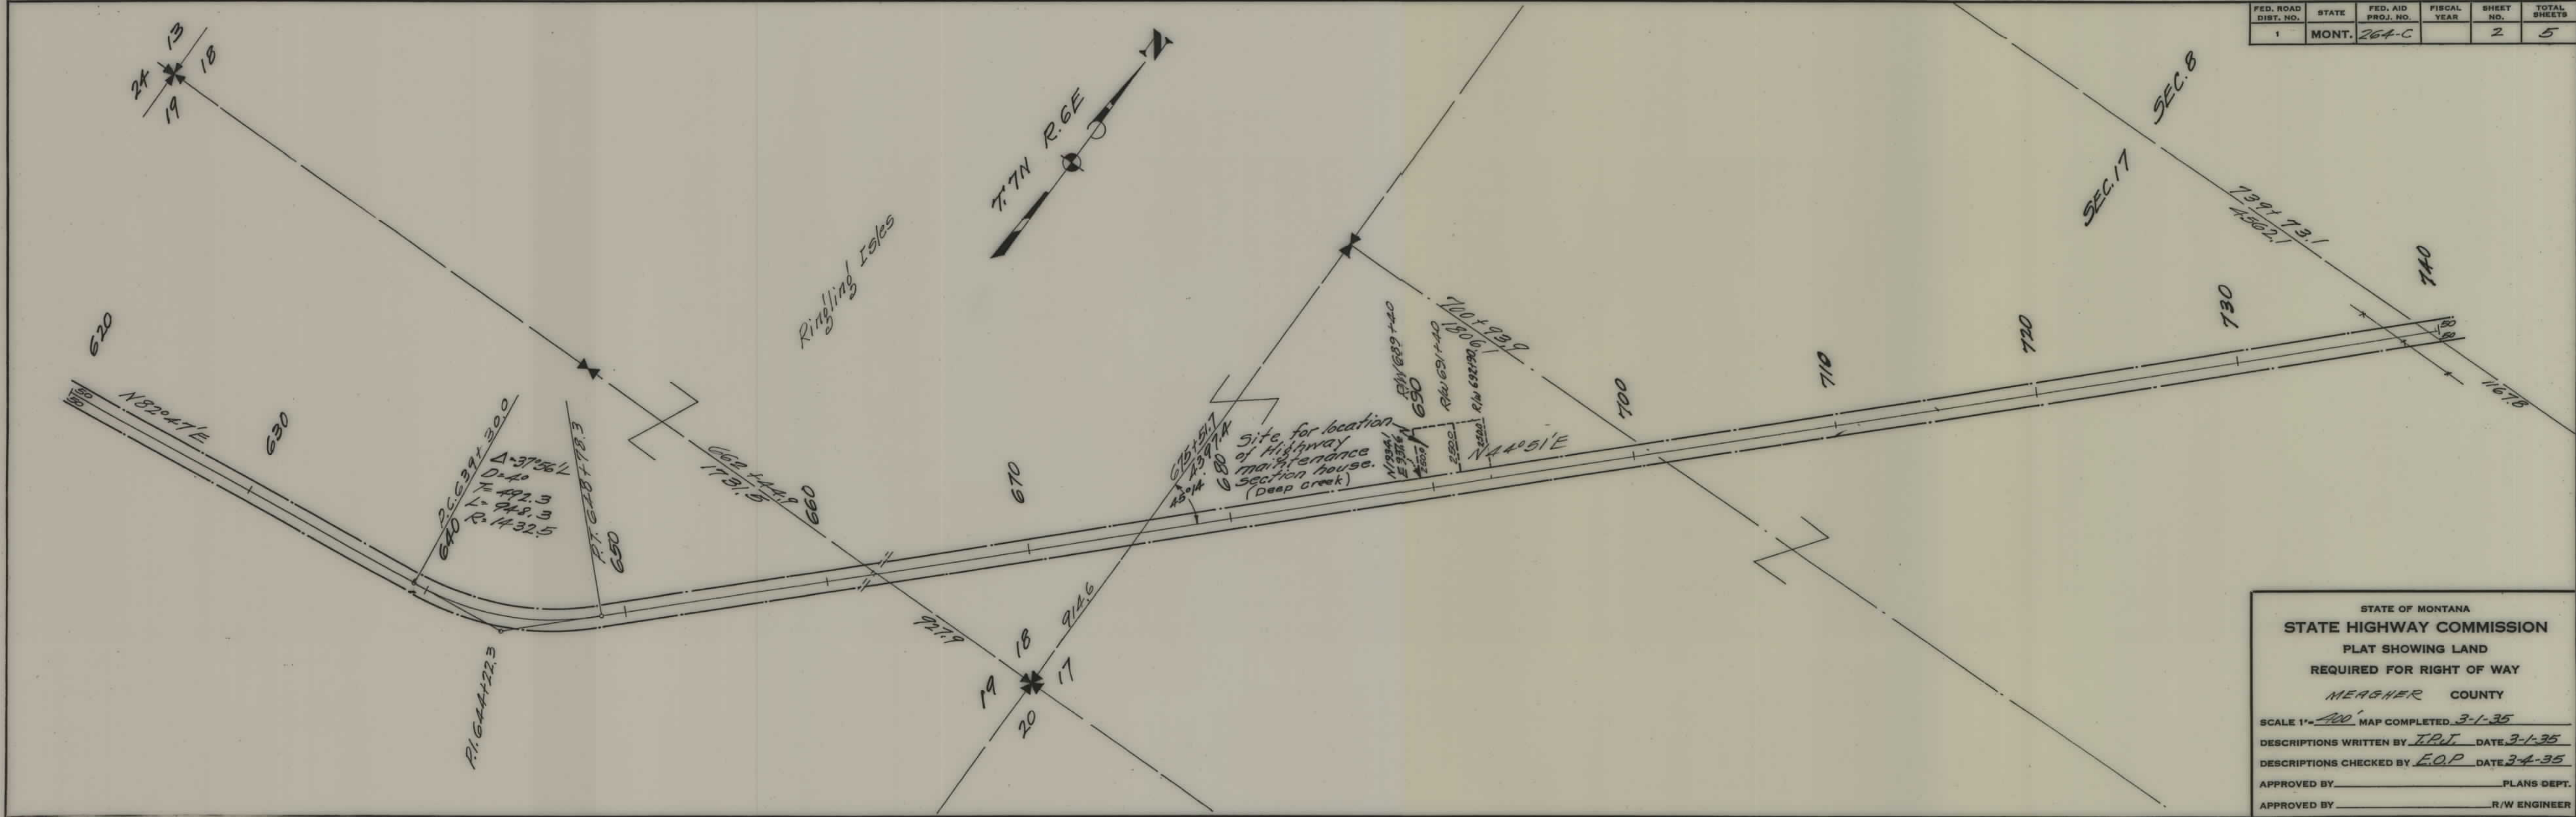

STATE OF MONTANA
STATE HIGHWAY COMMISSION
 PLAT SHOWING LAND
 REQUIRED FOR RIGHT OF WAY
 MEAGHER COUNTY

SCALE 1" = 400' MAP COMPLETED 3-1-35
 DESCRIPTIONS WRITTEN BY I.P.J. DATE 3-1-35
 DESCRIPTIONS CHECKED BY E.O.P. DATE 3-4-35

APPROVED BY _____ PLANS DEPT.
 APPROVED BY _____ R/W ENGINEER

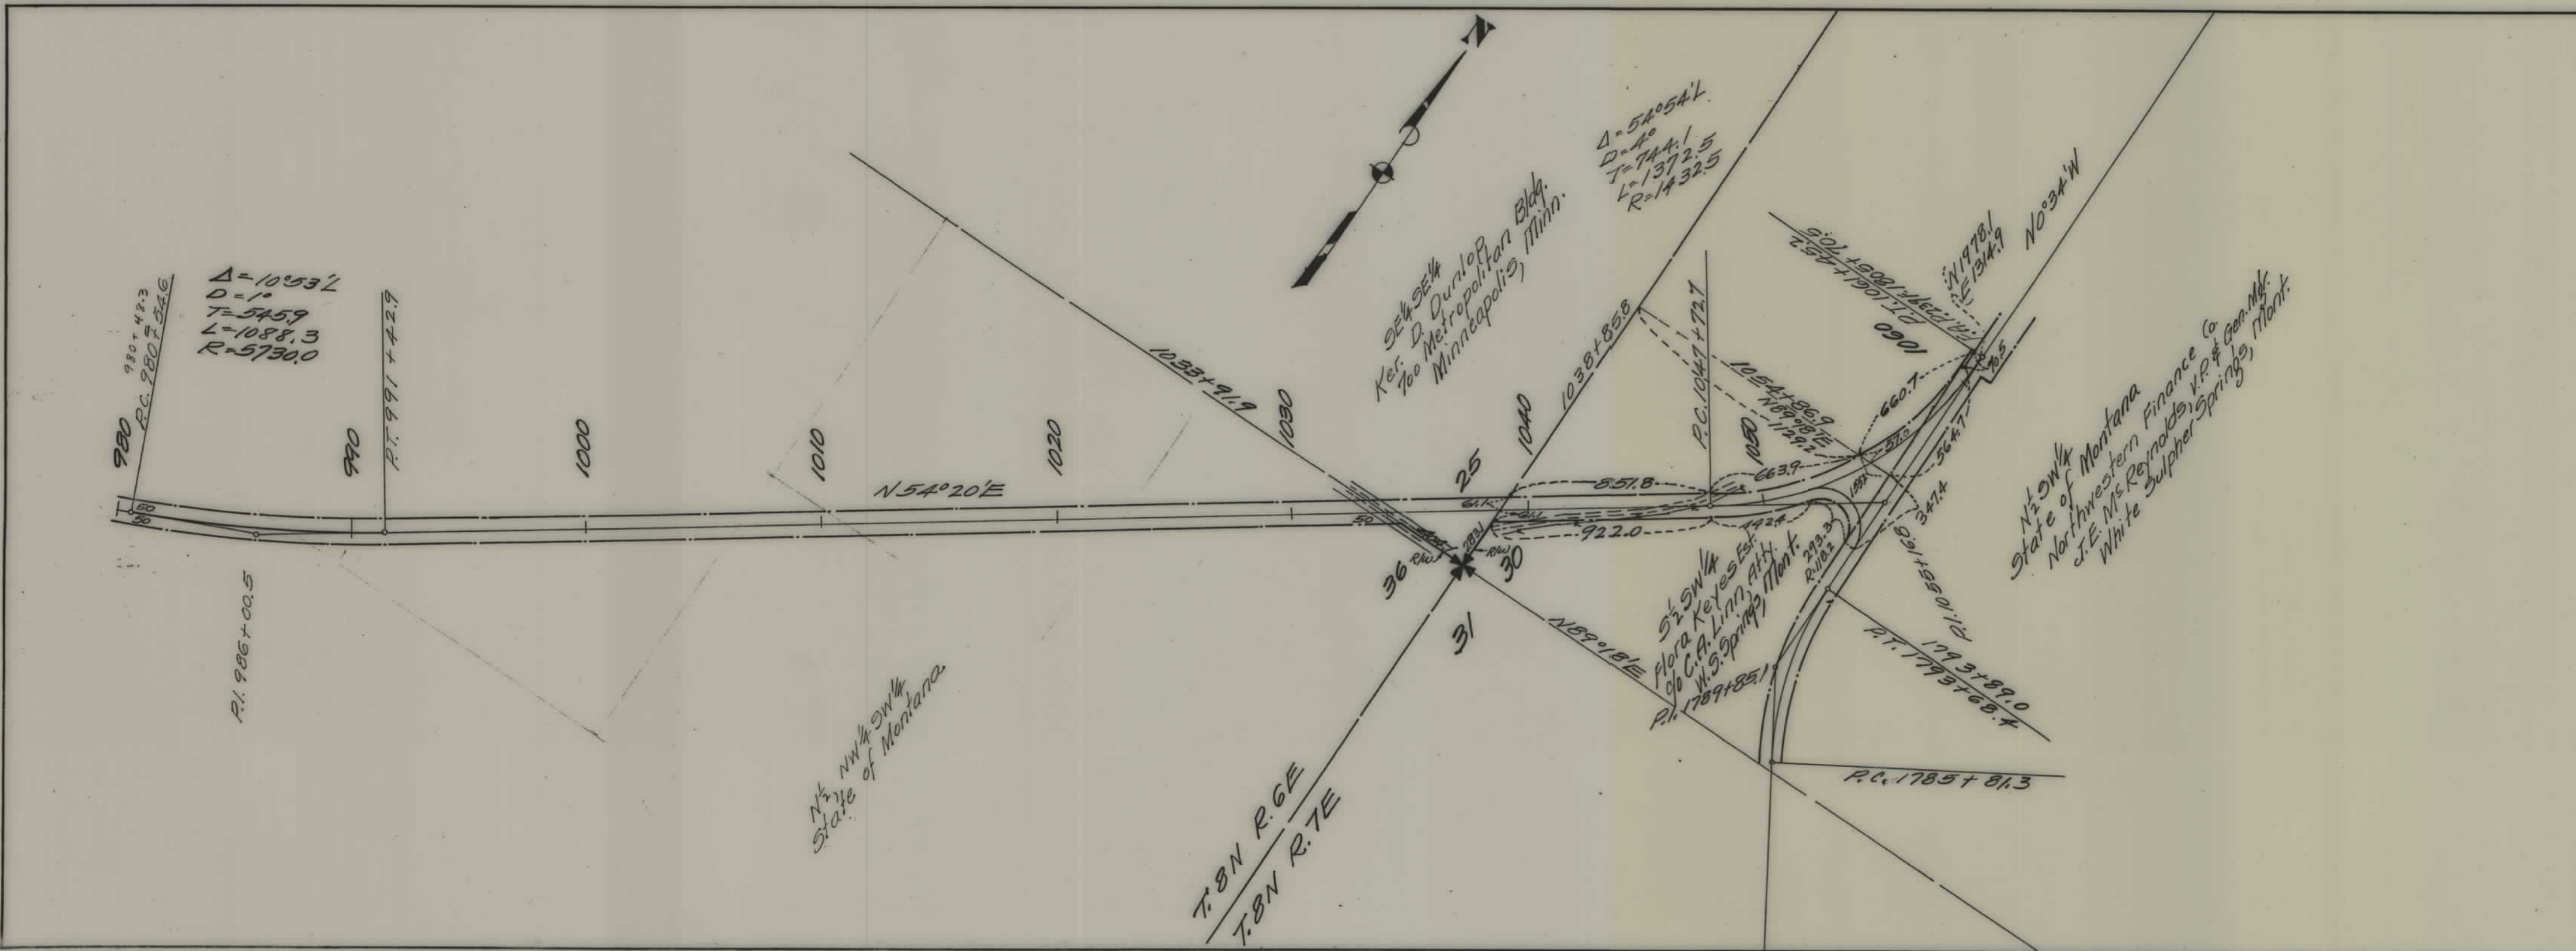

FED. ROAD DIST. NO.	STATE	FED. AID PROJ. NO.	FISCAL YEAR	SHEET NO.	TOTAL SHEETS
1	MONT.	264C		5	5

STATE OF MONTANA
 STATE HIGHWAY COMMISSION
 PLAT SHOWING LAND
 REQUIRED FOR RIGHT OF WAY
 MEAGHER COUNTY

SCALE 1"=400' MAP COMPLETED 3-1-35
 DESCRIPTIONS WRITTEN BY T.P.J. DATE 3-1-35
 DESCRIPTIONS CHECKED BY E.O.P. DATE 3-4-35

APPROVED BY _____ PLANS DEPT.
 APPROVED BY _____ R/W ENGINEER