


PLANS
NOT
TO
SCALE

FED. ROAD DIST. NO.	STATE	FED. AID PROJ. NO.	FISCAL YEAR	SHEET NO.	TOTAL SHEETS
1	MONT.	264-B		2	6

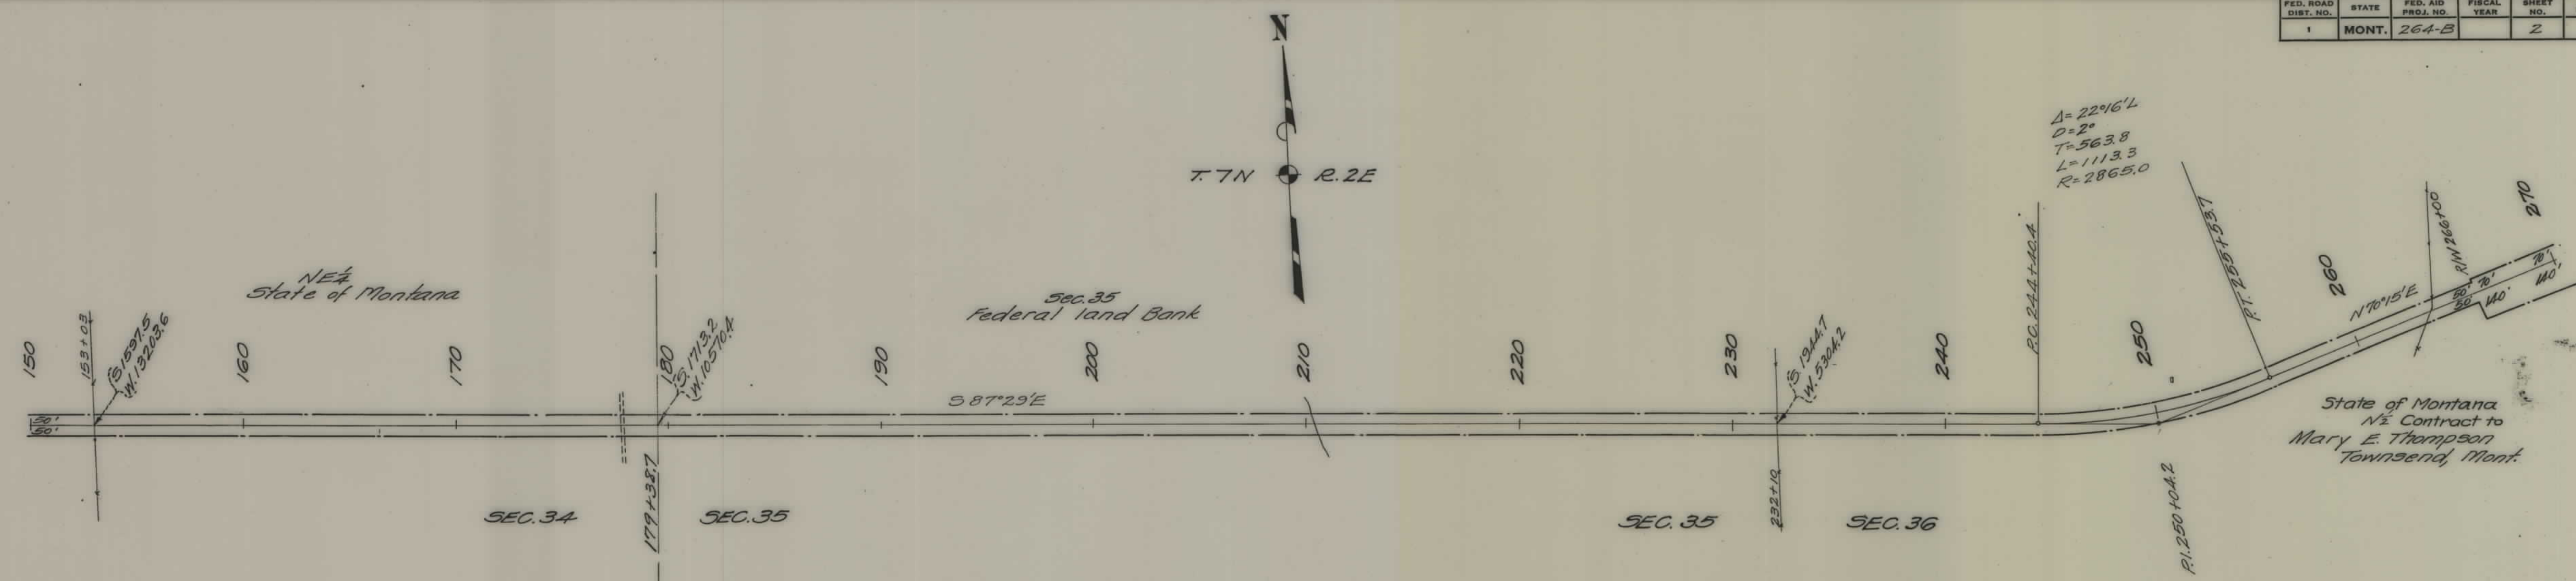


STATE OF MONTANA
STATE HIGHWAY COMMISSION
 PLAT SHOWING LAND
 REQUIRED FOR RIGHT OF WAY
 BROADWATER COUNTY

SCALE 1"=400' MAP COMPLETED 7-26-34
 DESCRIPTIONS WRITTEN BY E.O.P. DATE 7-27-34
 DESCRIPTIONS CHECKED BY I.P.J. DATE 7-30-34

APPROVED BY _____ PLANS DEPT.
 APPROVED BY _____ R/W ENGINEER

FED. ROAD DIST. NO.	STATE	FED. AID PROJ. NO.	FISCAL YEAR	SHEET NO.	TOTAL SHEETS
1	MONT.	264-B		5	6

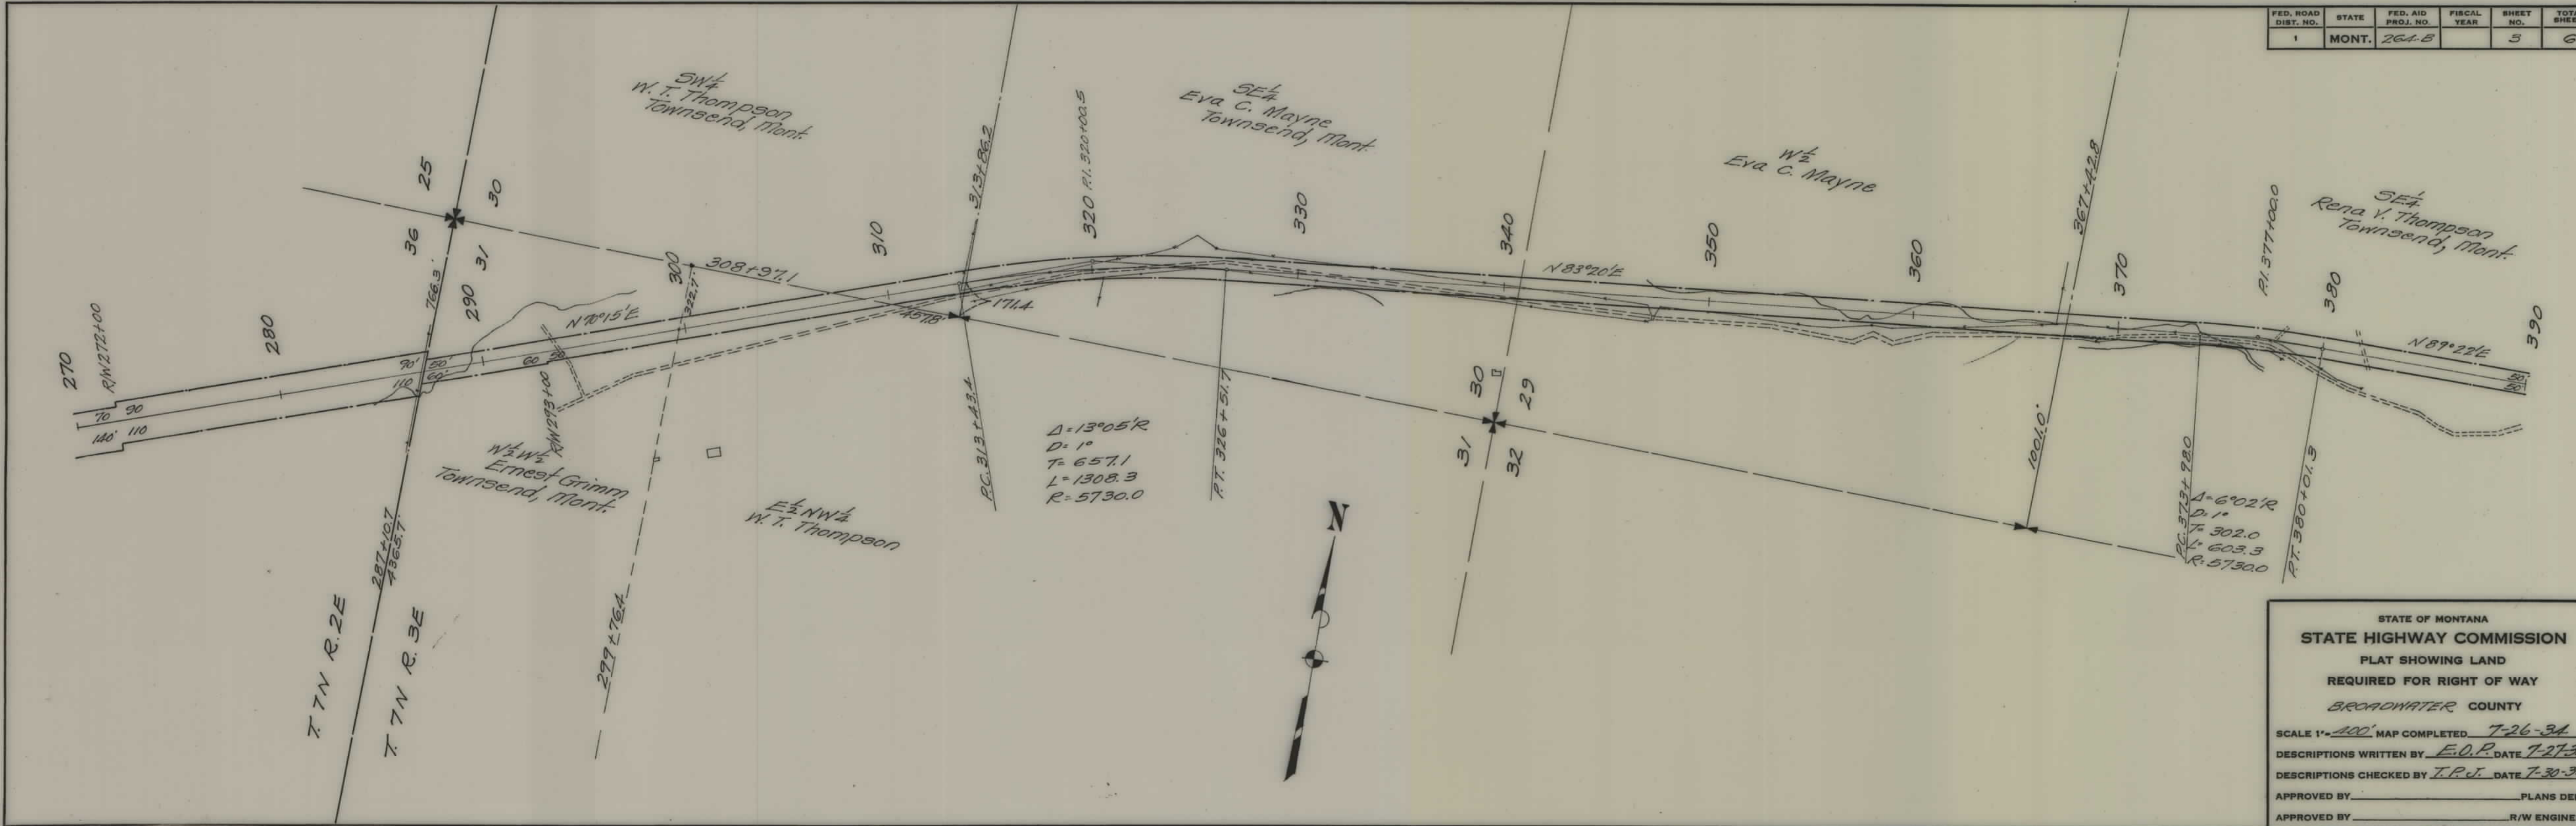

STATE OF MONTANA
STATE HIGHWAY COMMISSION
 PLAT SHOWING LAND
 REQUIRED FOR RIGHT OF WAY
 BROADWATER COUNTY

SCALE 1"=100' MAP COMPLETED 7-26-34
 DESCRIPTIONS WRITTEN BY E.O.P. DATE 7-27-34
 DESCRIPTIONS CHECKED BY T.P.J. DATE 7-30-34

APPROVED BY _____ PLANS DEPT.
 APPROVED BY _____ R/W ENGINEER

FED. ROAD DIST. NO.	STATE	FED. AID PROJ. NO.	FISCAL YEAR	SHEET NO.	TOTAL SHEETS
1	MONT.	264-B		4	6



STATE OF MONTANA
STATE HIGHWAY COMMISSION
 PLAT SHOWING LAND
 REQUIRED FOR RIGHT OF WAY
 BROADWATER COUNTY

SCALE 1"=400' MAP COMPLETED 3-26-34
 DESCRIPTIONS WRITTEN BY E.O.P. DATE 3-28-34
 DESCRIPTIONS CHECKED BY _____ DATE _____
 APPROVED BY _____ PLANS DEPT.
 APPROVED BY _____ R/W ENGINEER

FED. ROAD DIST. NO.	STATE	FED. AID PROJ. NO.	FISCAL YEAR	SHEET NO.	TOTAL SHEETS
1	MONT.	264-B		6	6



STATE OF MONTANA
STATE HIGHWAY COMMISSION
PLAT SHOWING LAND
REQUIRED FOR RIGHT OF WAY
BROADWATER COUNTY

SCALE 1"=400' MAP COMPLETED 6-26-34
DESCRIPTIONS WRITTEN BY E.A.P. DATE 6-28-34
DESCRIPTIONS CHECKED BY T.P.J. DATE 7-30-34
APPROVED BY _____ PLANS DEPT.
APPROVED BY _____ R/W ENGINEER