


PLANS  
NOT  
TO  
SCALE


POPLAR, MONT JUNE 25 1931

13

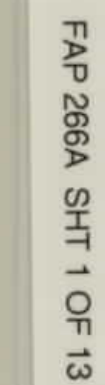




| FED. ROAD DIST. NO. | STATE | FED. AID PROJ. NO. | FISCAL YEAR | SHEET NO. | TOTAL SHEETS |
|---------------------|-------|--------------------|-------------|-----------|--------------|
| 8                   | Mont. | 266-A              |             | 2         | 13           |

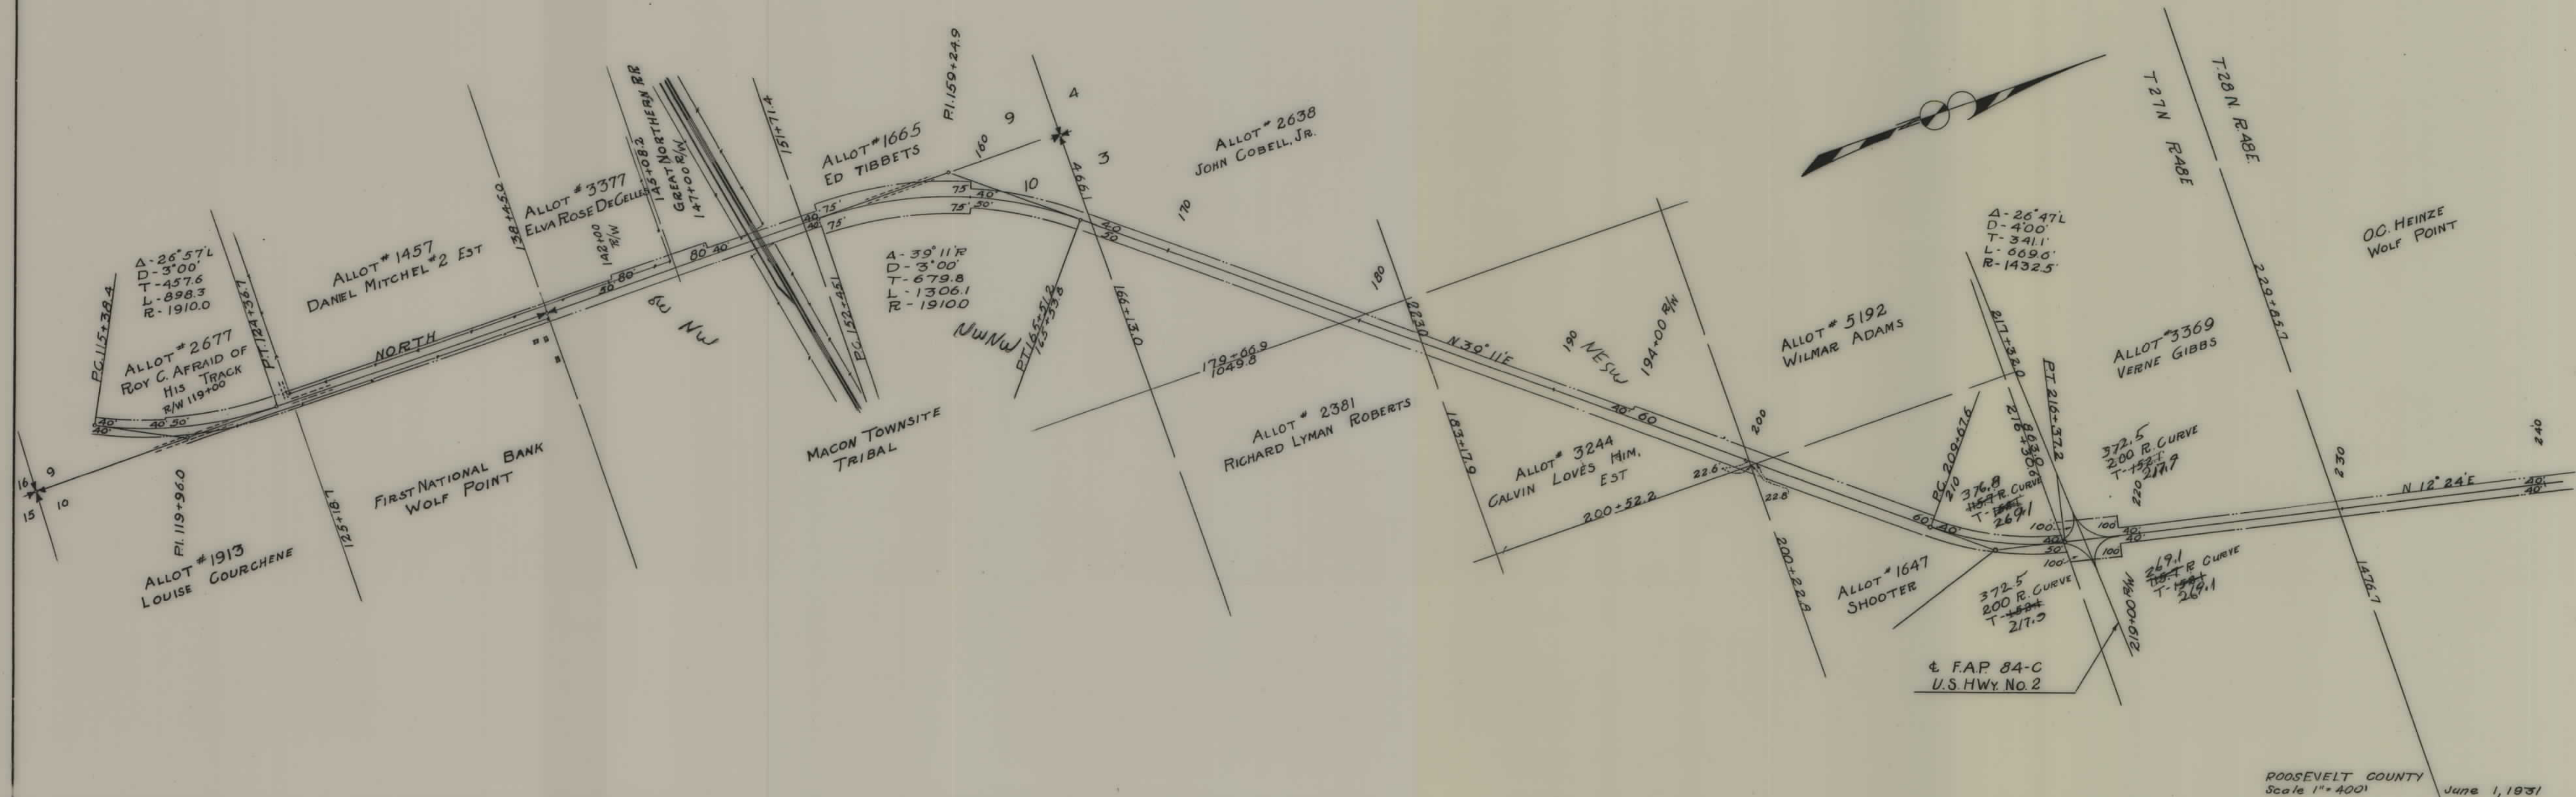

| FED. ROAD DIST. NO. | STATE | FED. AID PROJ. NO. | FISCAL YEAR | SHEET NO. | TOTAL SHEETS |
|---------------------|-------|--------------------|-------------|-----------|--------------|
| 8                   | Mont. | 266-A              |             | 3         | 13           |

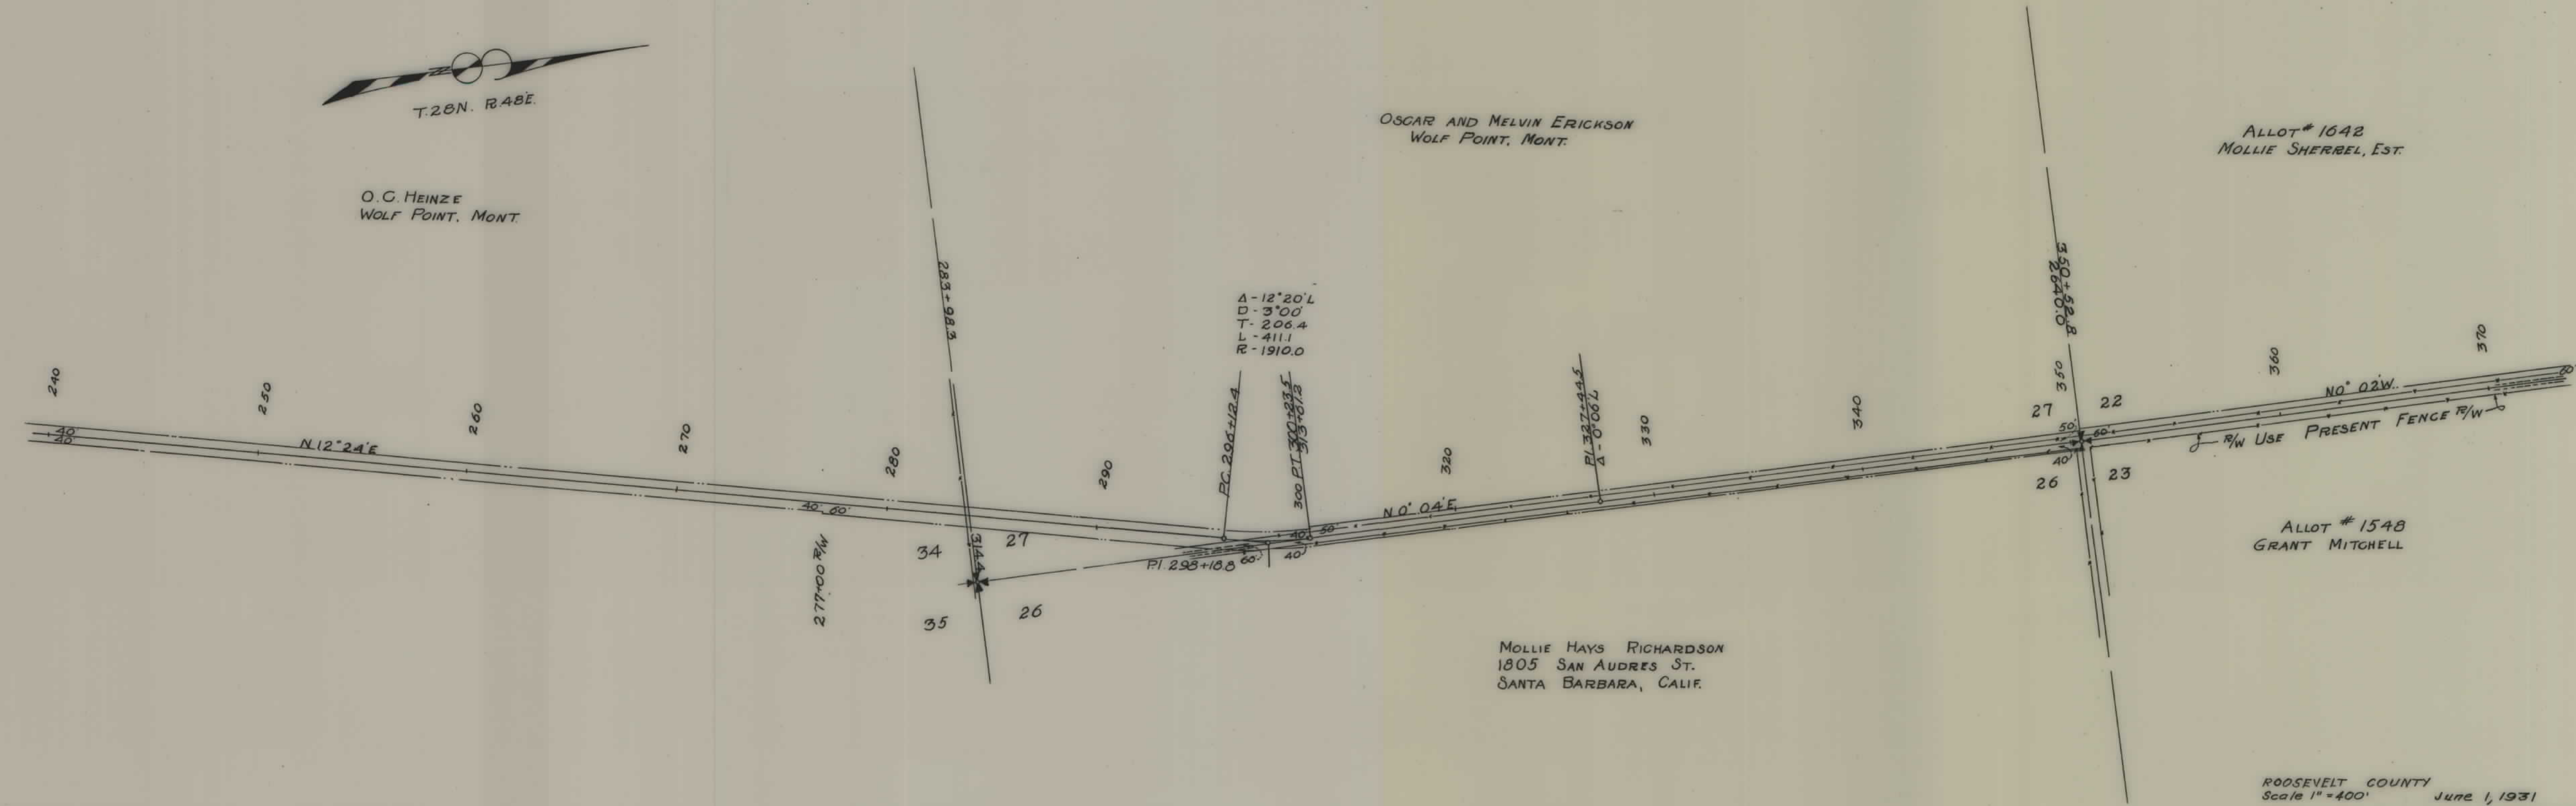










| FED. ROAD DIST. NO. | STATE | FED. AID PROJ. NO. | FISCAL YEAR | SHEET NO. | TOTAL SHEETS |
|---------------------|-------|--------------------|-------------|-----------|--------------|
| 8                   | Mont. | 266A               |             | 5         | 13           |

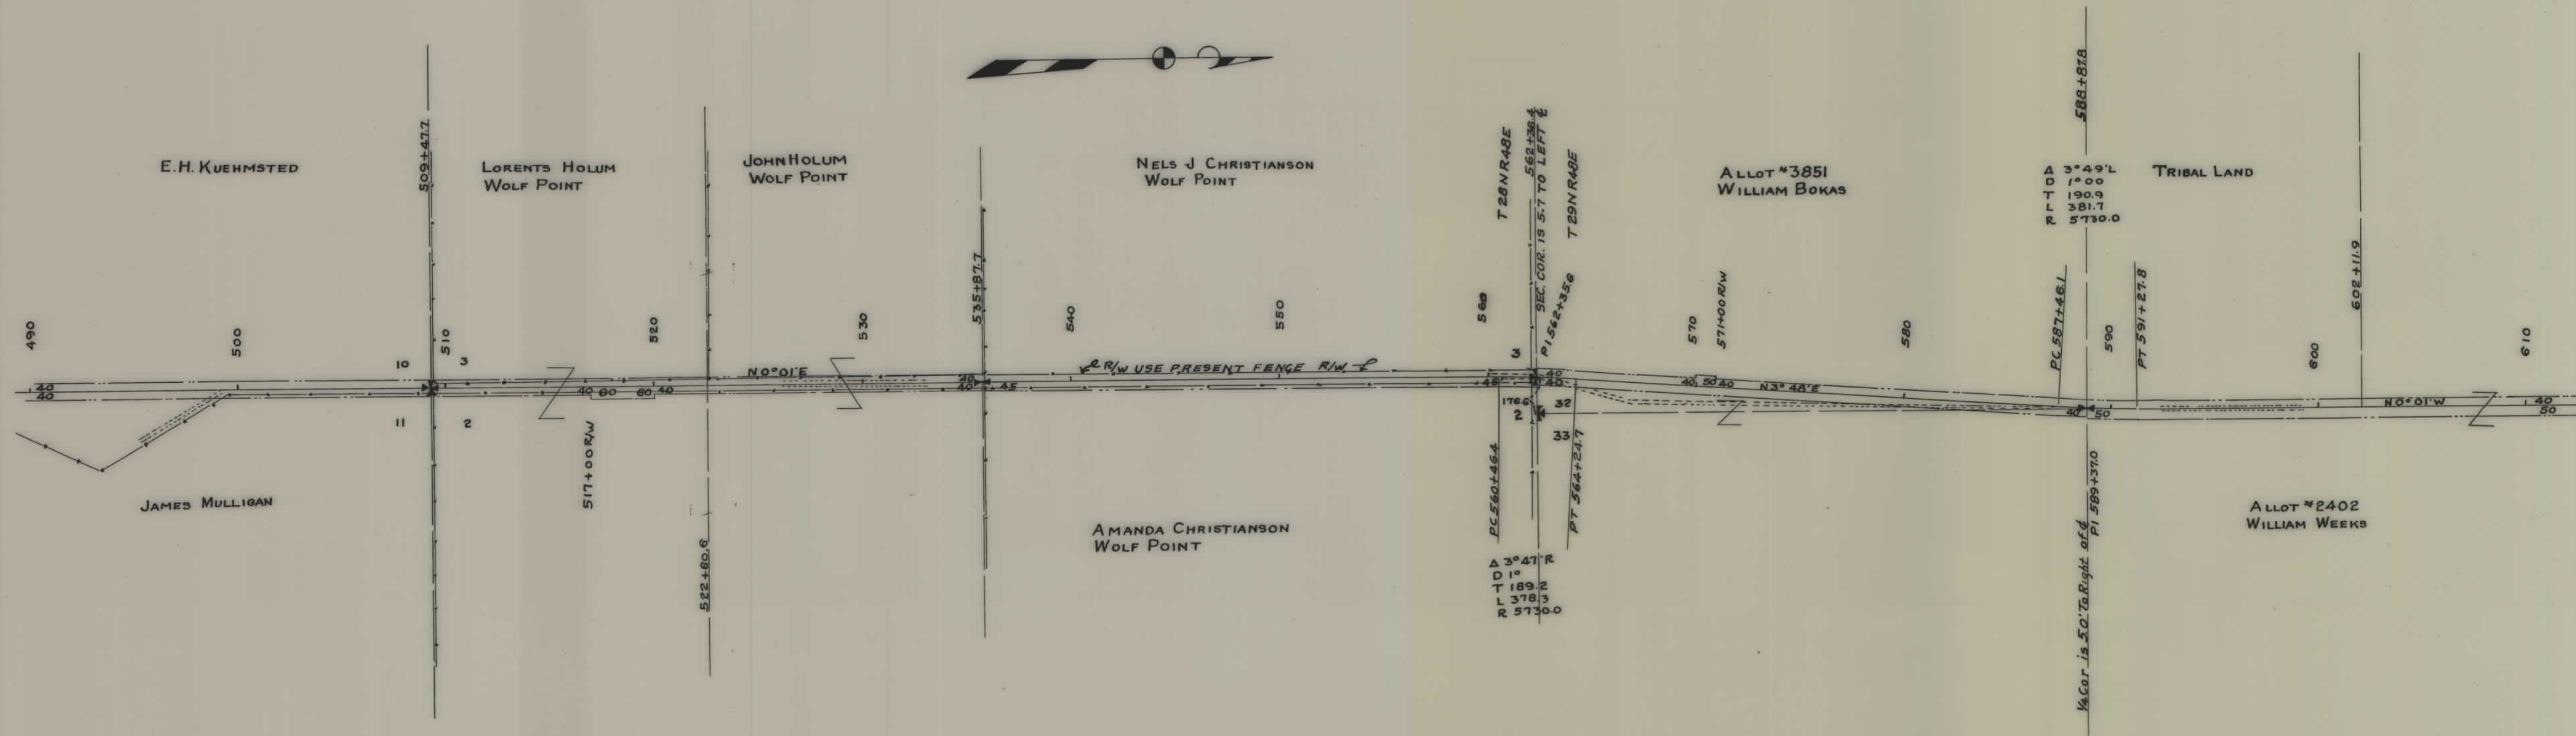

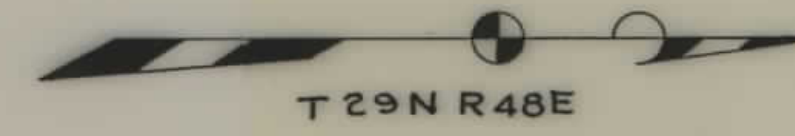

| FED. ROAD DIST. NO. | STATE | FED. AID PROJ. NO. | FISCAL YEAR | SHEET NO. | TOTAL SHEETS |
|---------------------|-------|--------------------|-------------|-----------|--------------|
| 8                   | Mont. | 266 A              |             | 6         | 13           |

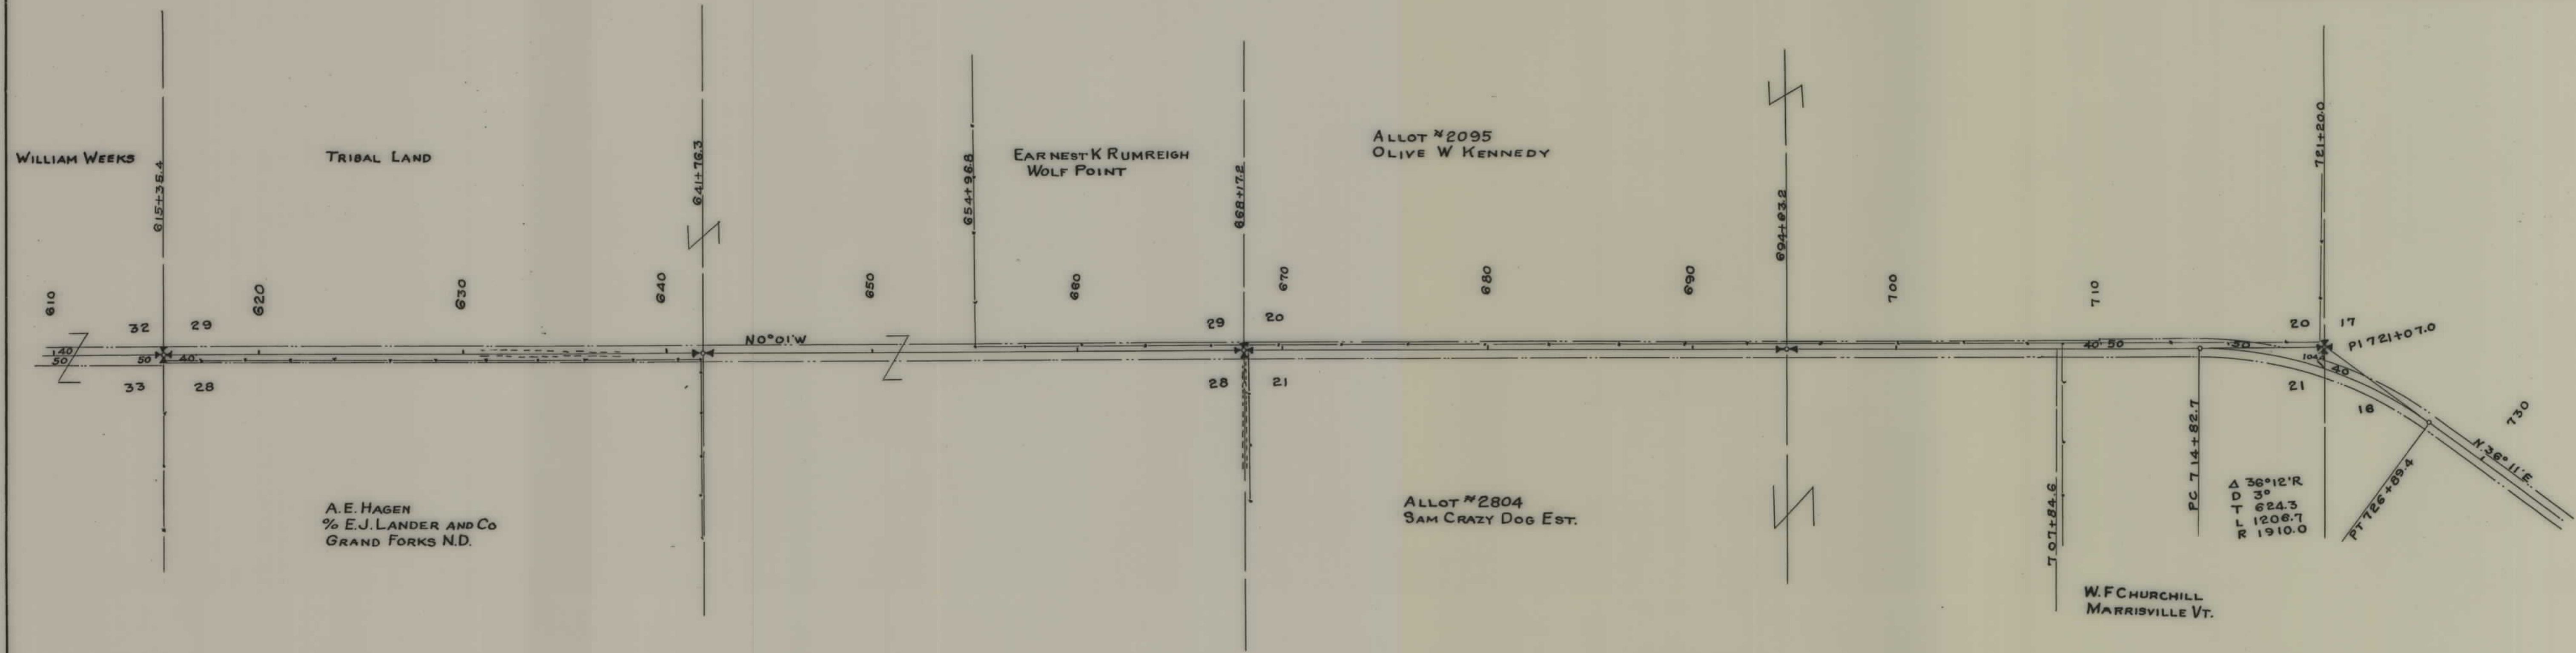


ROOSEVELT COUNTY  
Scale 1"=400 June 2, 1931








| FED. ROAD DIST. NO. | STATE | FED. AID PROJ. NO. | FISCAL YEAR | SHEET NO. | TOTAL SHEETS |
|---------------------|-------|--------------------|-------------|-----------|--------------|
| 8                   | MONT  | 266A               |             | 8         | 13           |

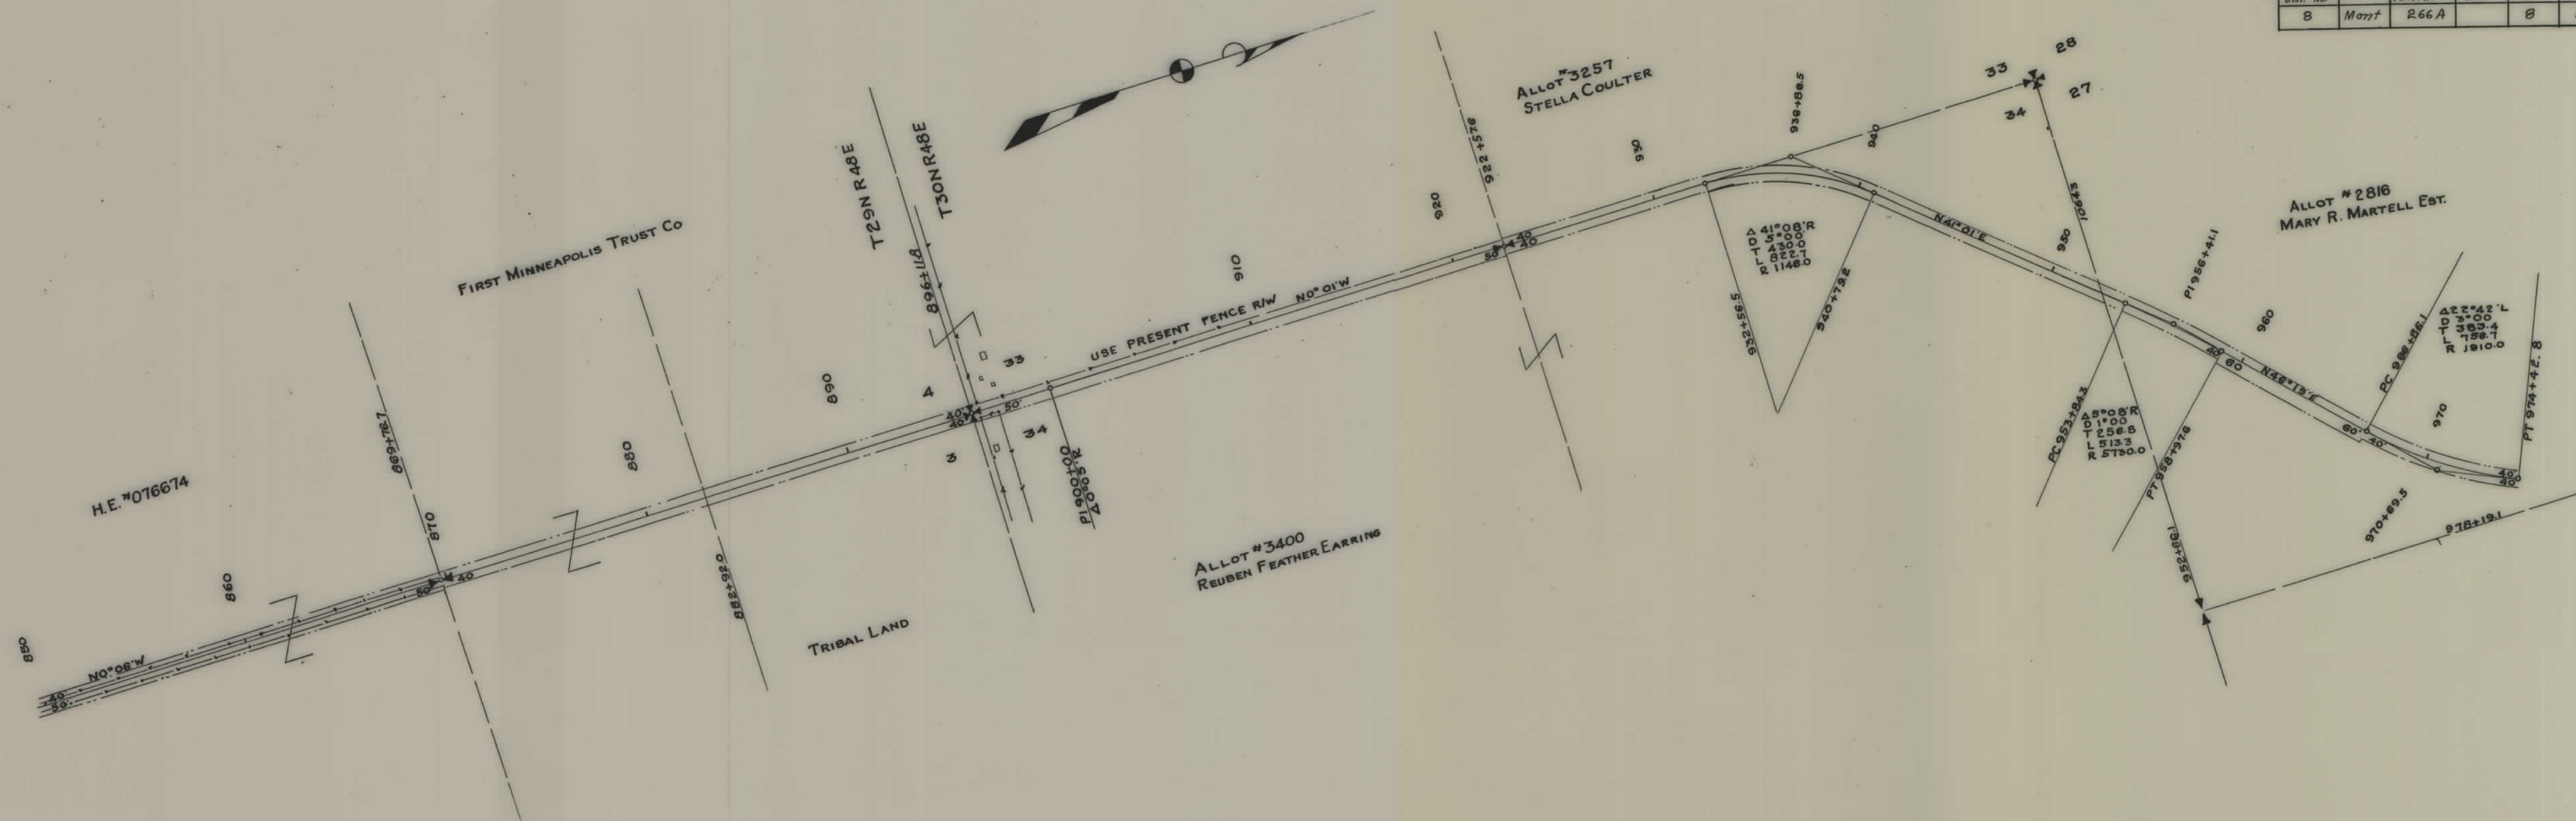

ROOSEVELT COUNTY  
Scale 1" = 400' June 2, 1931





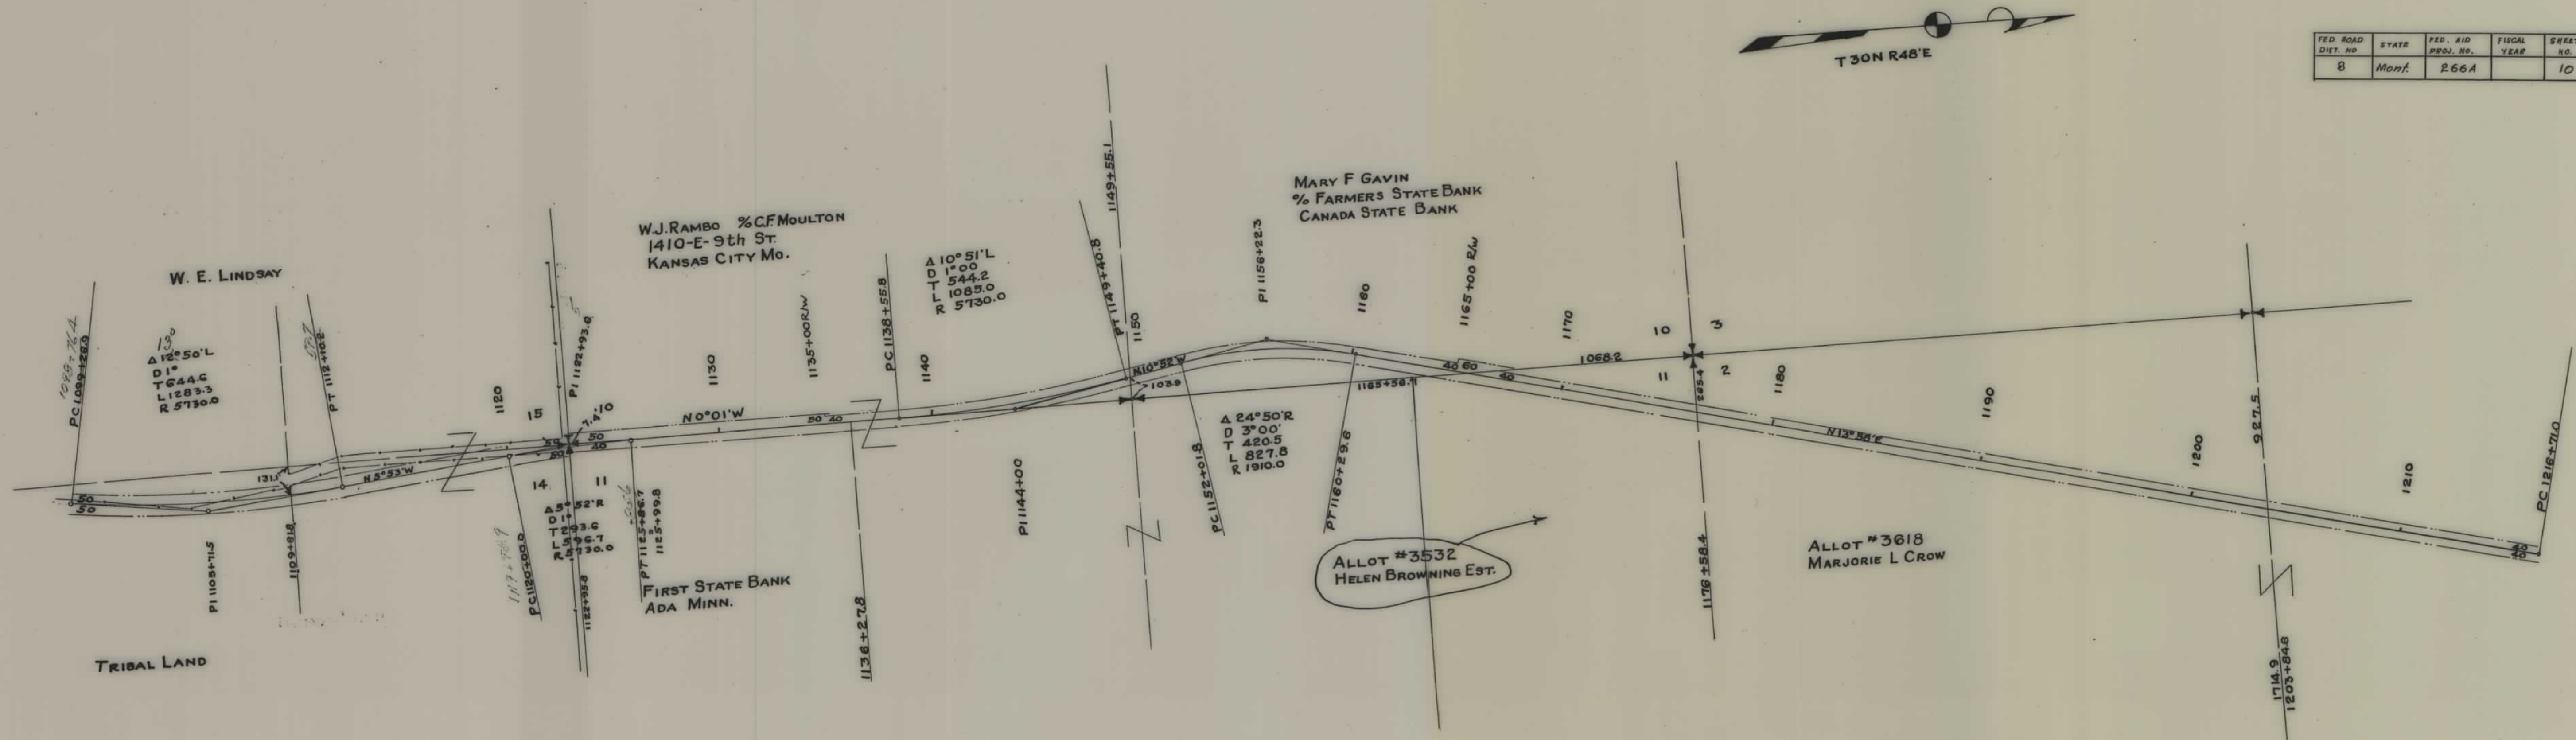

| FED. ROAD DIST. NO. | STATE | FED. AID PROJ. NO. | FISCAL YEAR | SHEET NO. | TOTAL SHEETS |
|---------------------|-------|--------------------|-------------|-----------|--------------|
| 8                   | Mont. | 266A               |             | 10        | 13           |

| FED. ROAD DIST. NO. | STATE | FED. AID. PROJ. NO. | FISCAL YEAR | SHEET NO. | TOTAL SHEETS |
|---------------------|-------|---------------------|-------------|-----------|--------------|
| 8                   | Mont. | 206-A               |             | 11        | 13           |



ROOSEVELT COUNTY  
Scale 1"=400' June 3-31



| FED. ROAD DIST. NO. | STATE | FED. AID. PROJ. NO. | FISCAL YEAR | SHEET NO. | TOTAL SHEETS |
|---------------------|-------|---------------------|-------------|-----------|--------------|
| 8                   | Mont. | 266A                |             | 12        | 13           |

