


PLANS
NOT
TO
SCALE

STA. 0+00.0 BEGIN 267A
 0+00 20' CONST. PERMIT
 1400

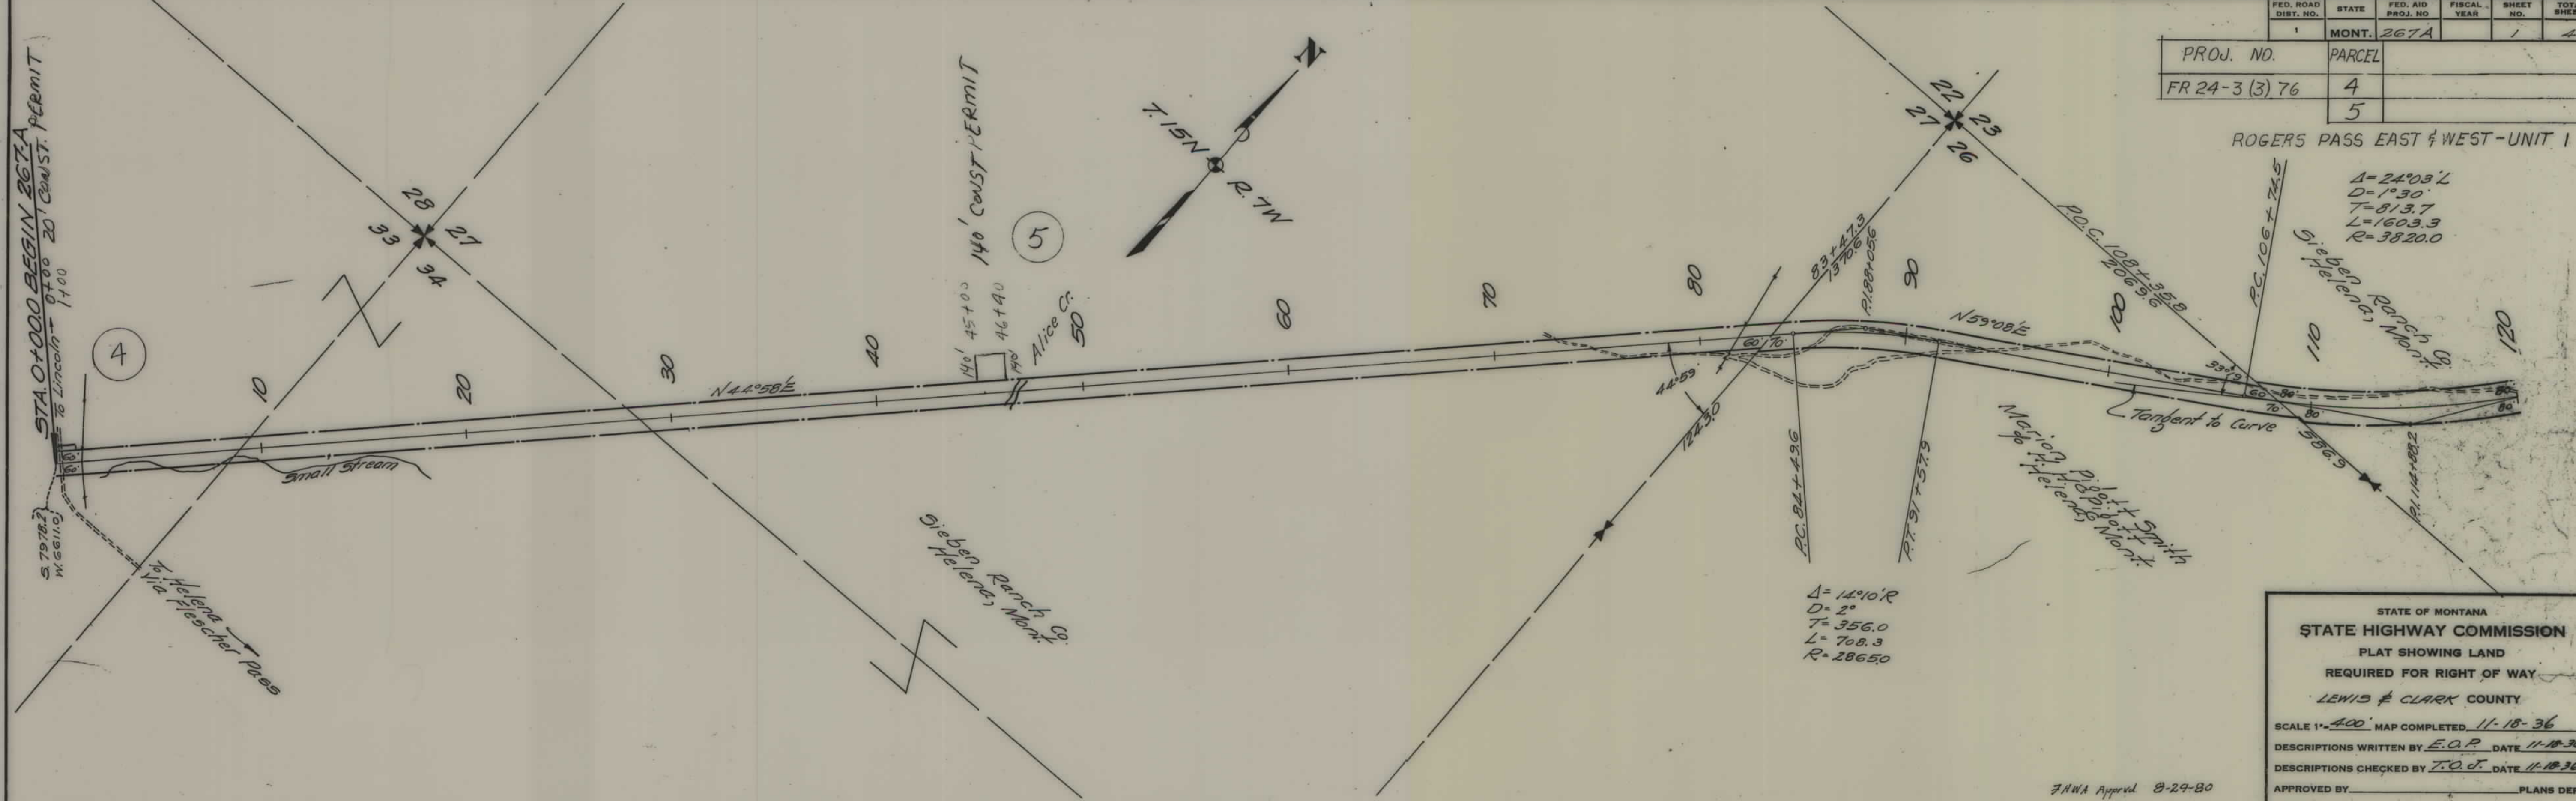

FED. ROAD DIST. NO.	STATE	FED. AID PROJ. NO.	FISCAL YEAR	SHEET NO.	TOTAL SHEETS
1	MONT.	267A		1	4
PROJ. NO.	PARCEL				
FR 24-3 (3) 76	4				
	5				

ROGERS PASS EAST & WEST - UNIT 1

$\Delta = 24^{\circ}03' L$
 $D = 1^{\circ}30'$
 $T = 813.7$
 $L = 1603.3$
 $R = 3820.0$

$\Delta = 14^{\circ}10' R$
 $D = 2^{\circ}$
 $T = 356.0$
 $L = 708.3$
 $R = 2865.0$


STATE OF MONTANA
STATE HIGHWAY COMMISSION
 PLAT SHOWING LAND
 REQUIRED FOR RIGHT OF WAY
 LEWIS & CLARK COUNTY

SCALE 1"=400' MAP COMPLETED 11-18-36
 DESCRIPTIONS WRITTEN BY E.O.P. DATE 11-18-36
 DESCRIPTIONS CHECKED BY T.O.J. DATE 11-18-36

APPROVED BY _____ PLANS DEPT.
 APPROVED BY _____ R/W ENGINEER

F.H.W.A. Approved 8-29-80


FED. ROAD DIST. NO.	STATE	FED. AID PROJ. NO.	FISCAL YEAR	SHEET NO.	TOTAL SHEETS
1	MONT.	267-A		2	4

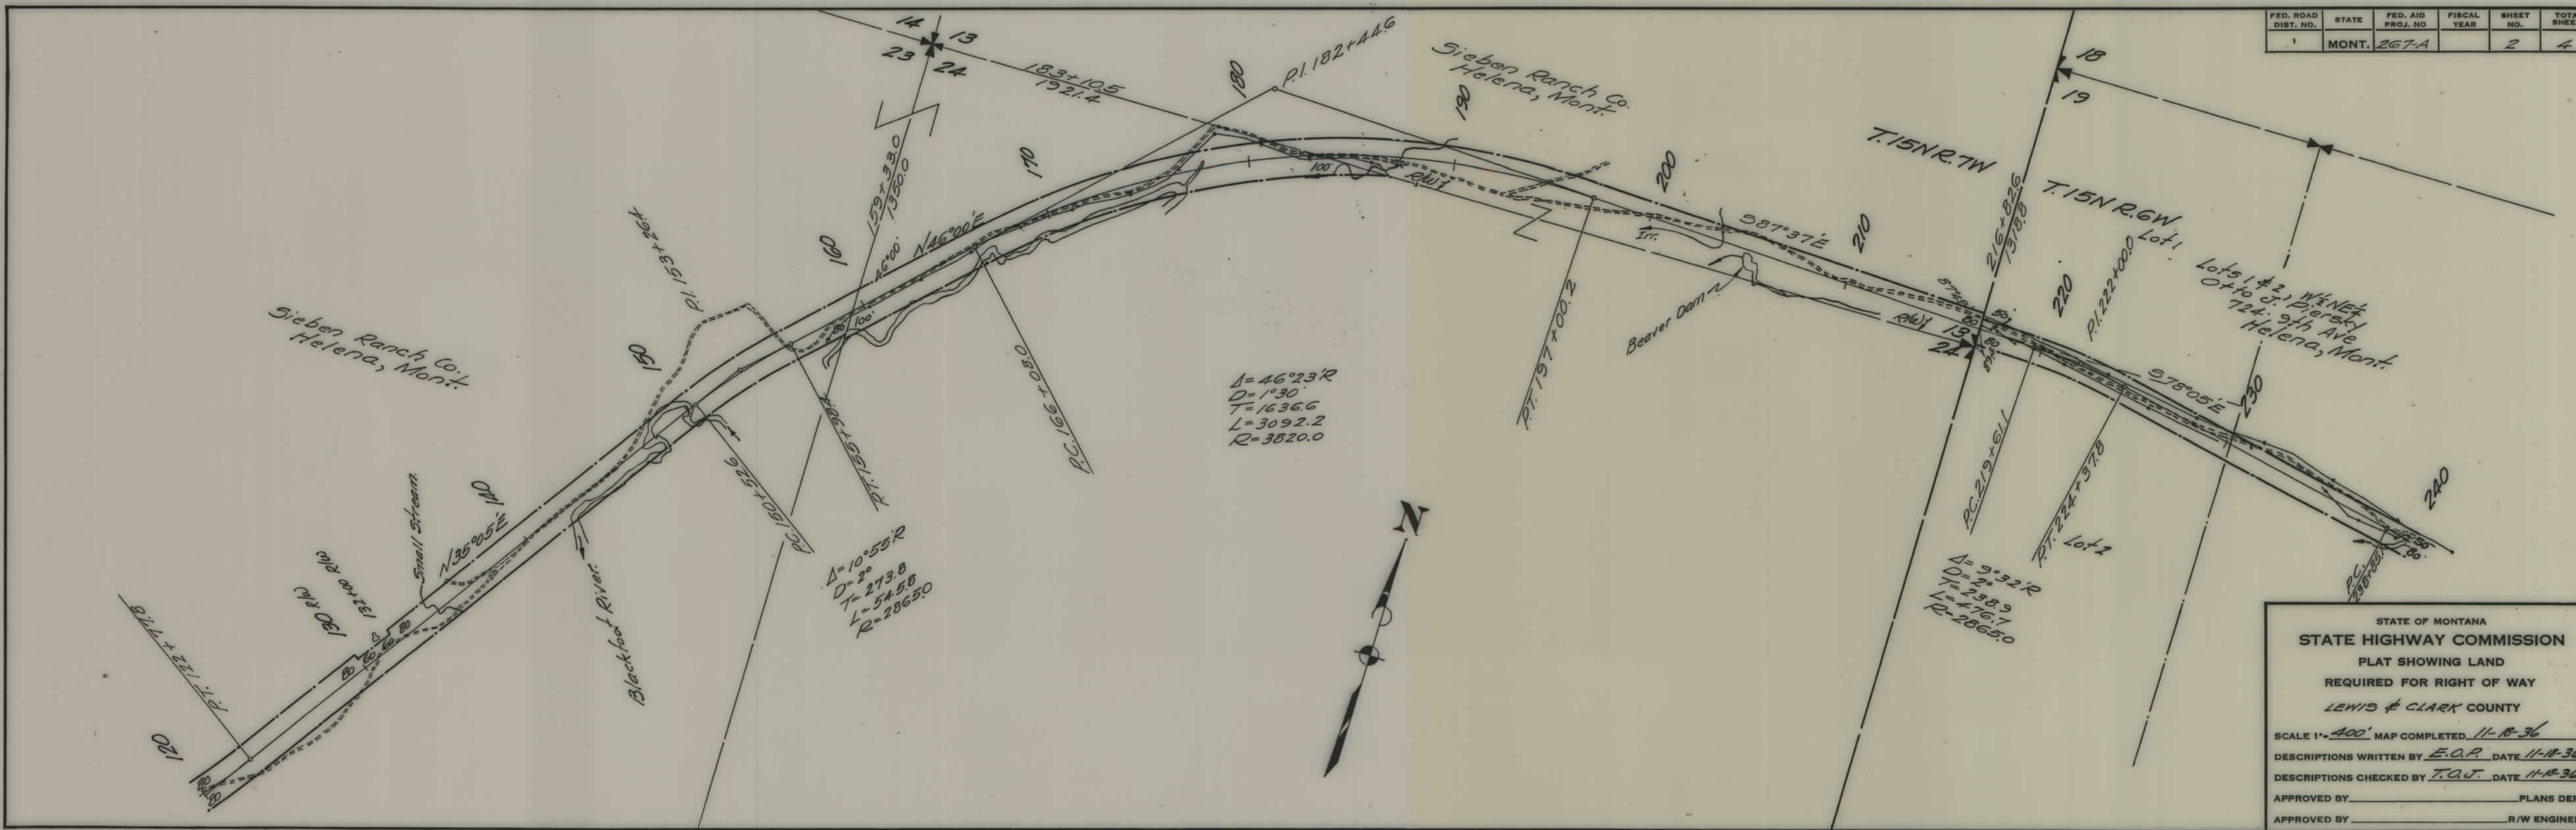

STATE OF MONTANA
STATE HIGHWAY COMMISSION
 PLAT SHOWING LAND
 REQUIRED FOR RIGHT OF WAY
 LEWIS & CLARK COUNTY

SCALE 1" = 400' MAP COMPLETED 11-18-36
 DESCRIPTIONS WRITTEN BY E.O.P. DATE 11-18-36
 DESCRIPTIONS CHECKED BY T.G.J. DATE 11-18-36

APPROVED BY _____ PLANS DEPT.
 APPROVED BY _____ R/W ENGINEER

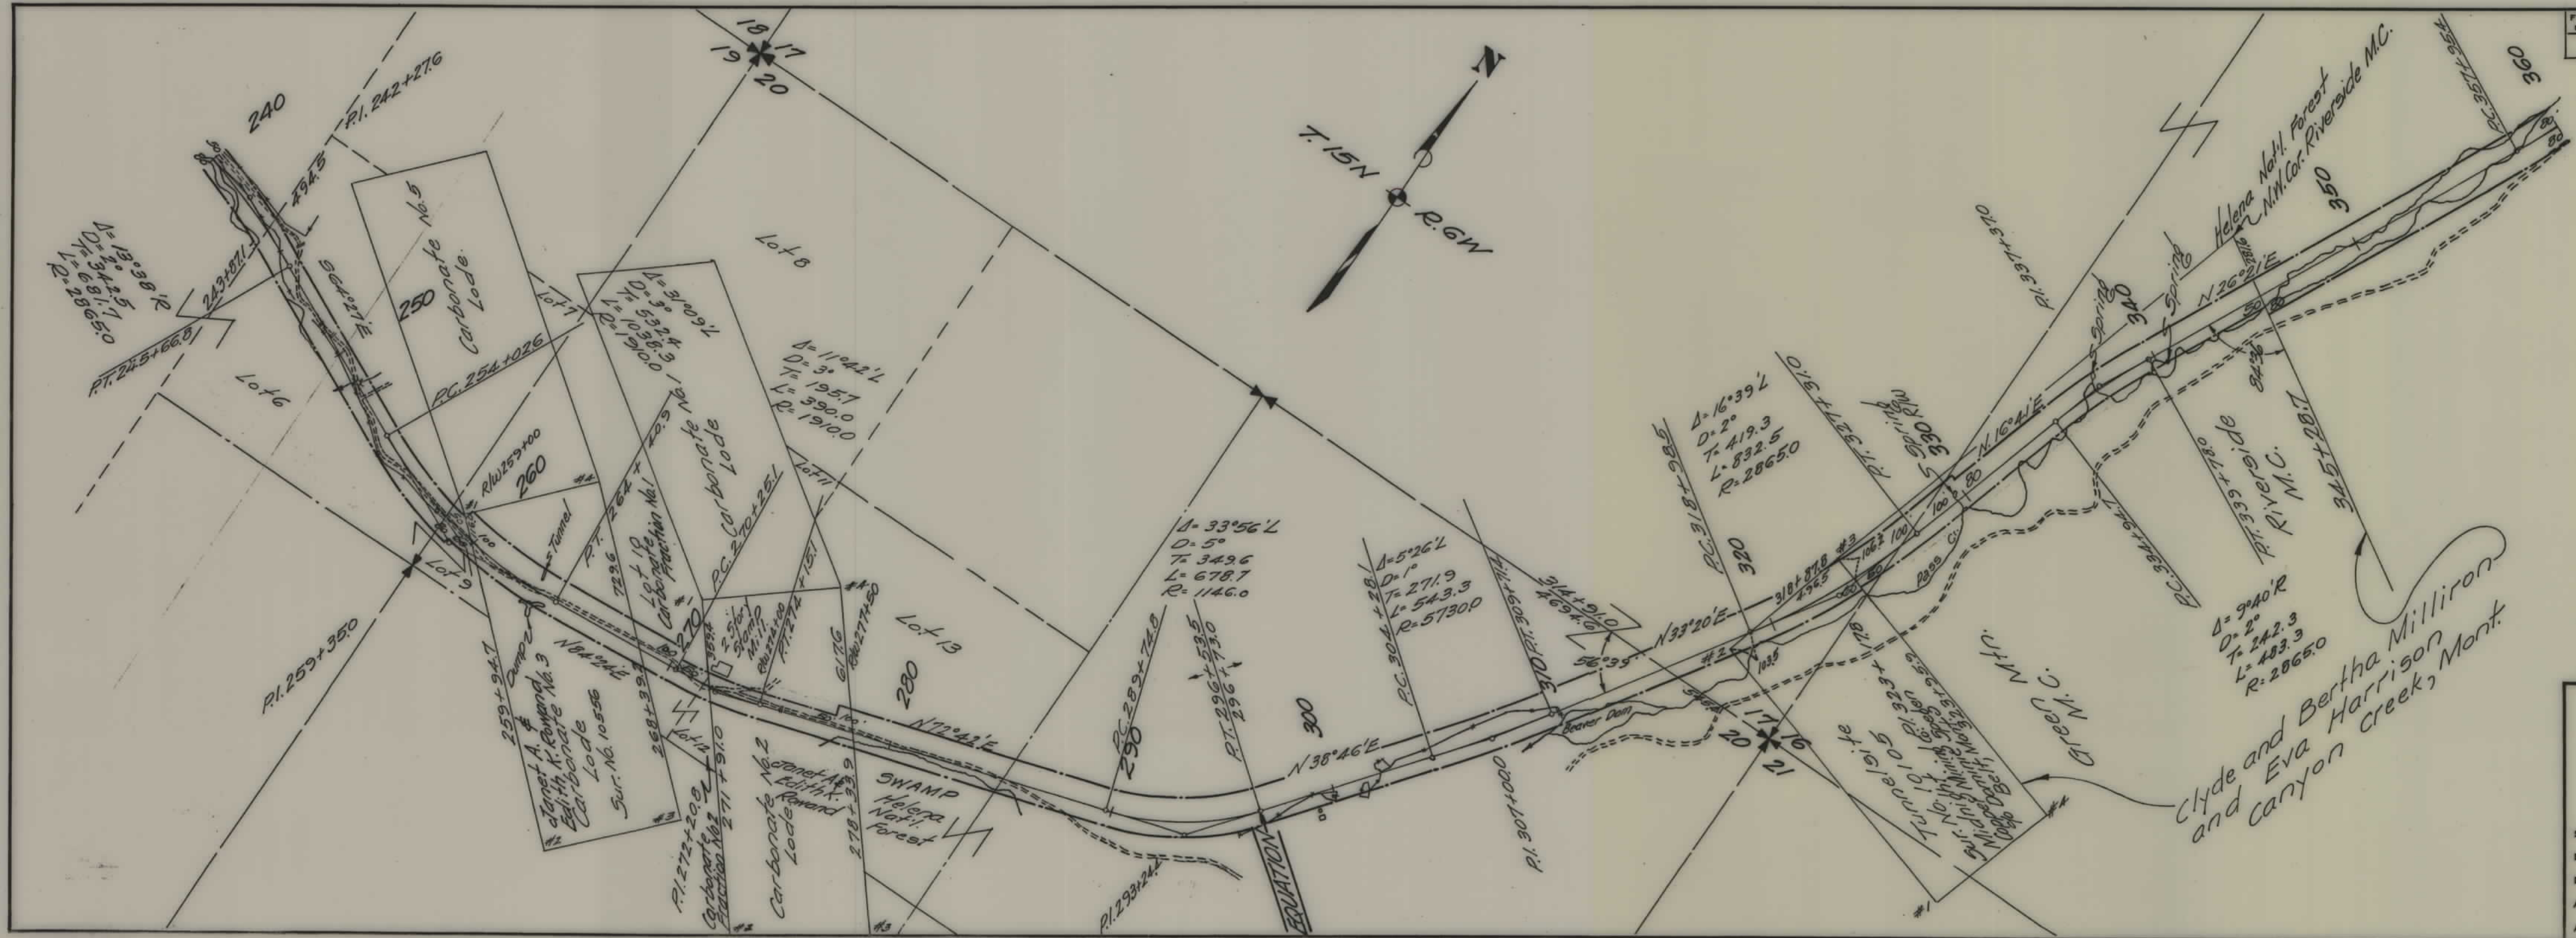


FED. ROAD DIST. NO.	STATE	FED. AID PROJ. NO.	FISCAL YEAR	SHEET NO.	TOTAL SHEETS
1	MONT.	267-A		3	4

STATE OF MONTANA
STATE HIGHWAY COMMISSION
 PLAT SHOWING LAND
 REQUIRED FOR RIGHT OF WAY
 LEWIS & CLARK COUNTY

SCALE 1" = 400' MAP COMPLETED 11-18-36
 DESCRIPTIONS WRITTEN BY E.O.P. DATE 11-18-36
 DESCRIPTIONS CHECKED BY T.O.T. DATE 11-18-36
 APPROVED BY _____ PLANS DEPT.
 APPROVED BY _____ R/W ENGINEER

Clyde and Bertha Milliron
 and Eva Harrison
 Canyon Creek, Mont.

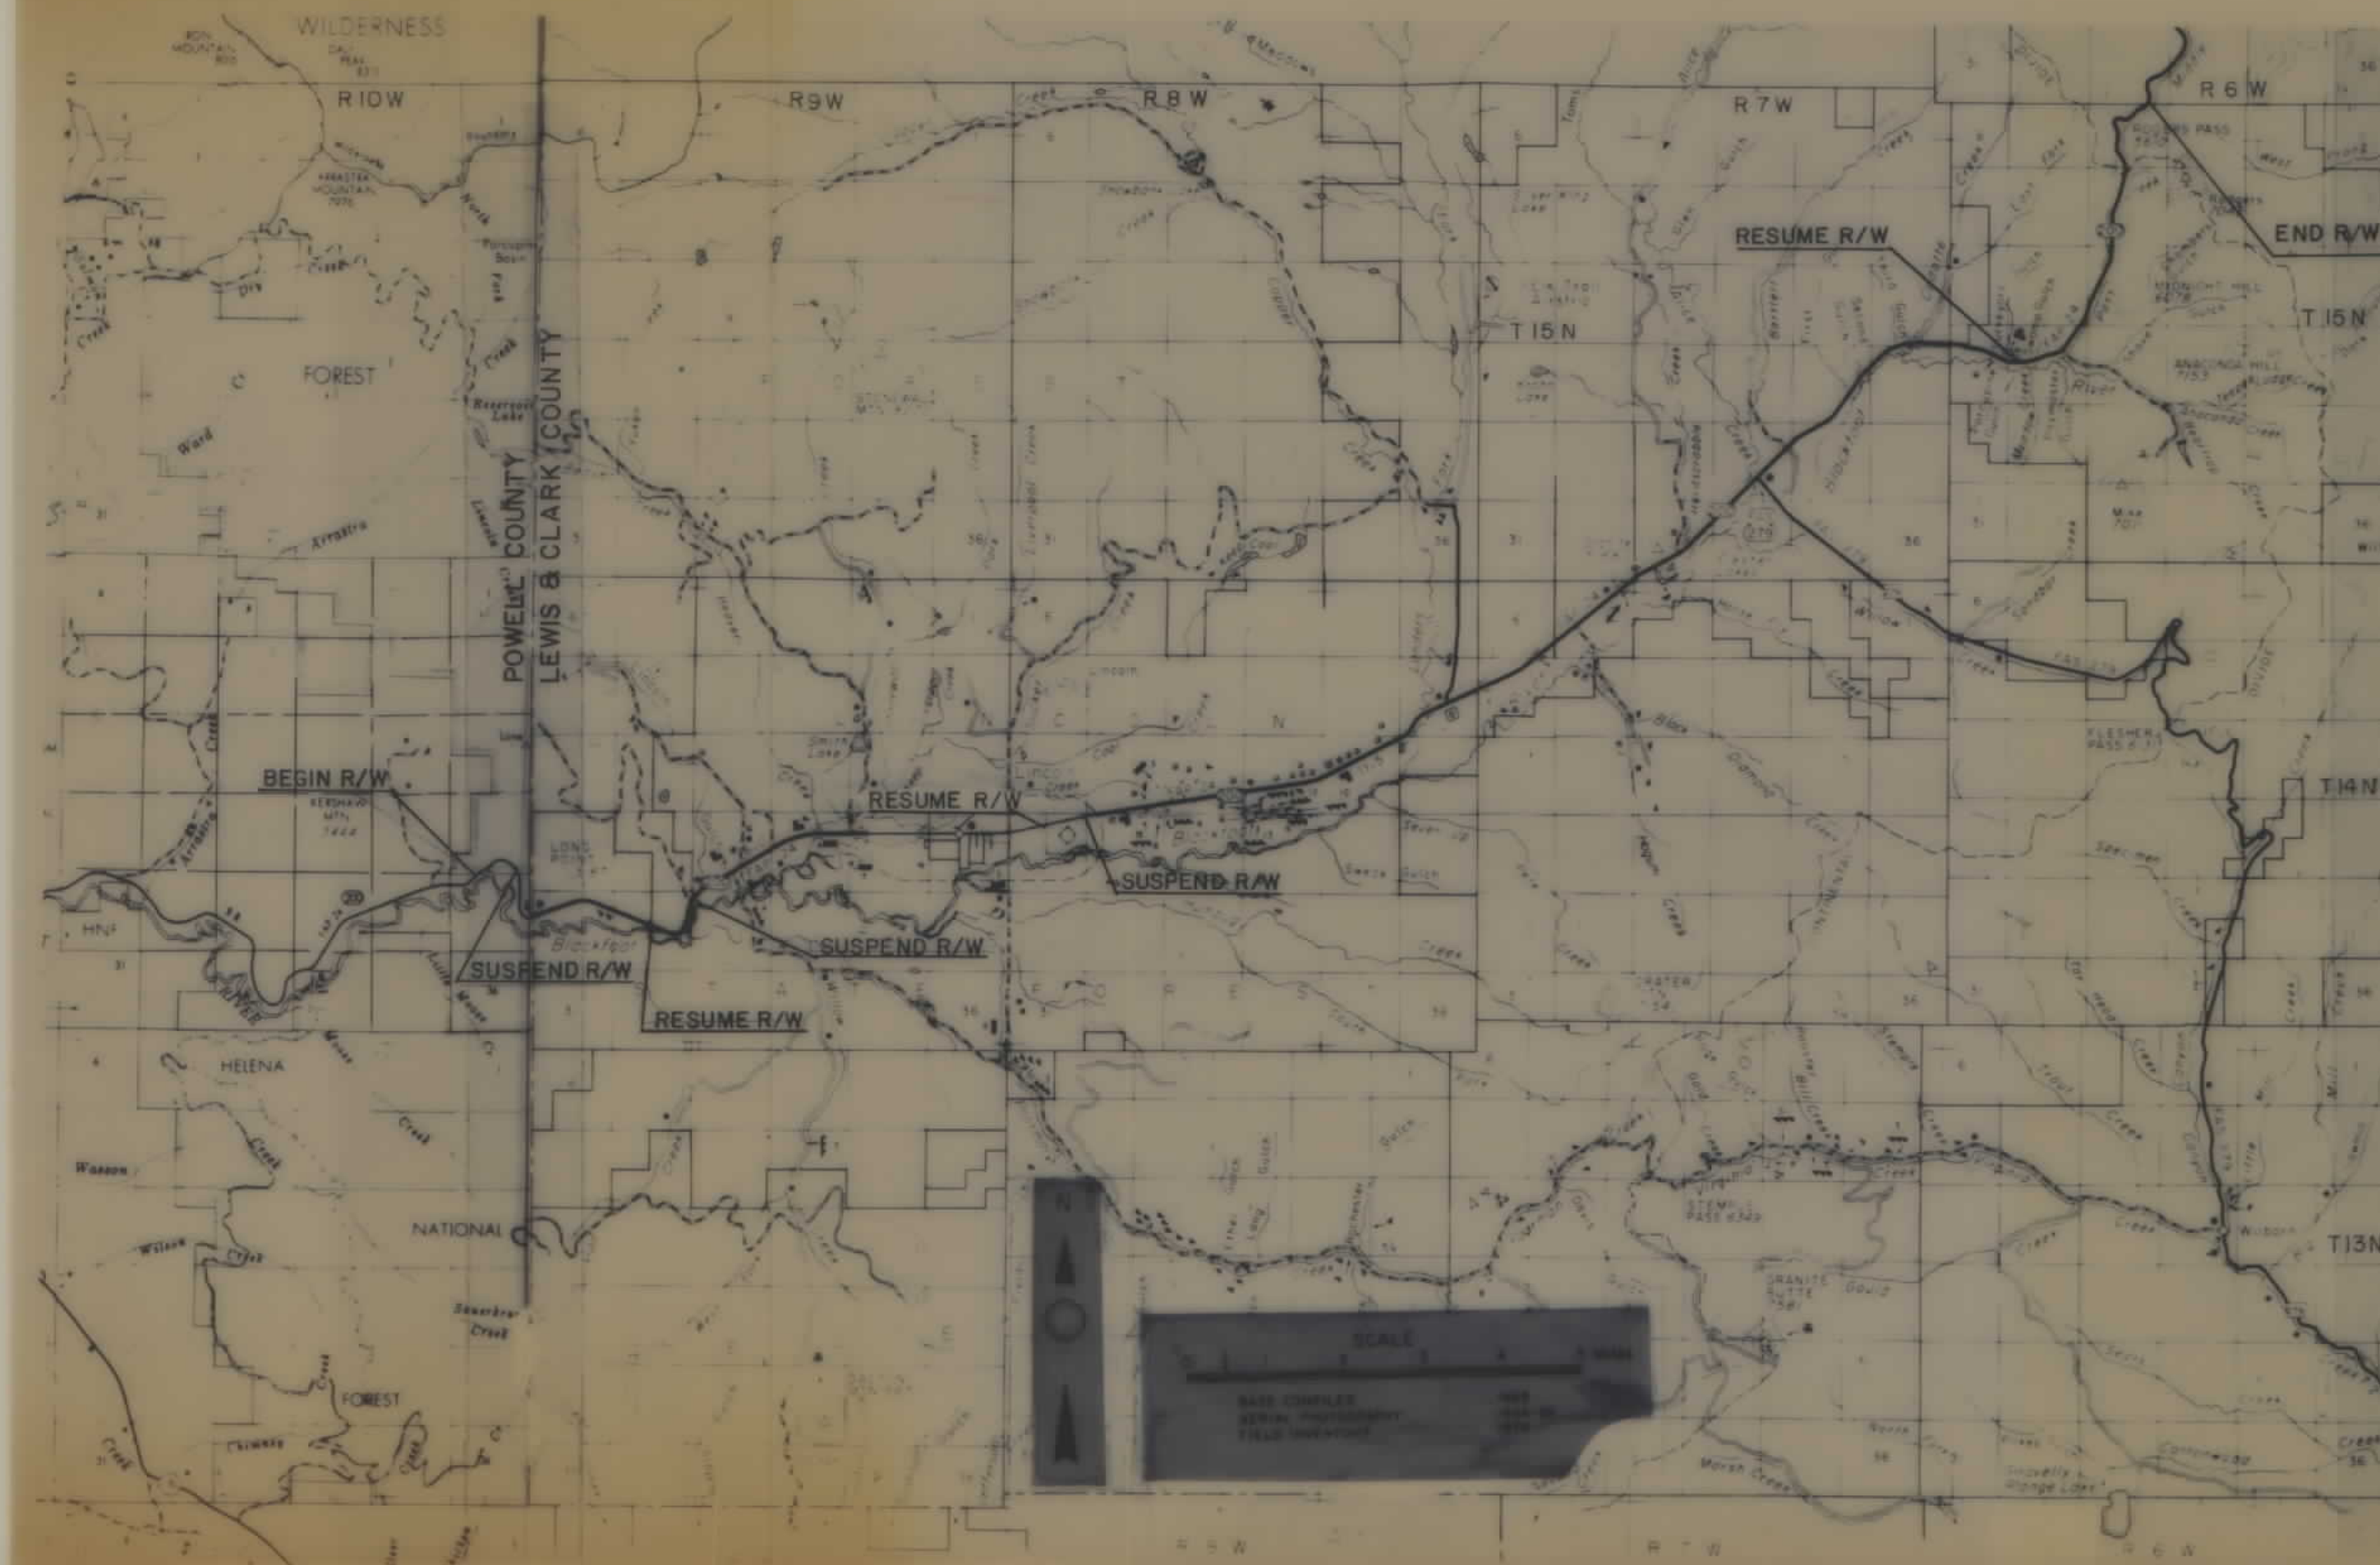

SHEET 1 OF 9

PROJECTS: FAP 267A
FAP 267D
F 267(6)
FHP 10A
OVANDO - ROGERS PASS

RIGHT OF WAY PLANS AFFECTING NATIONAL FOREST
SERVICE LANDS IN THE HELENA NATIONAL FOREST
POWELL AND LEWIS & CLARK COUNTIES, MONTANA

APPROVED FOR RIGHT OF WAY PURPOSES

FEDERAL HIGHWAY ADMINISTRATION

Volmer K. Jensen
VOLMER K. JENSEN
DIVISION ADMINISTRATOR

1-5-83
DATE

MONTANA DEPARTMENT OF HIGHWAYS

Jack R. Ricker
JACK R. RICKER
CHIEF - RIGHT OF WAY BUREAU

1-5-83
DATE

Larry O. Cornwell
LARRY O. CORNWELL
FOREST ENGINEER


1-24-83
DATE

FAP 267A SHT 1 OF 9

FED. ROAD DIST. NO.	STATE	FED. AID PROJ. NO.	R/W NO.	SHEET NO.	TOTAL SHEETS
8	MONT.	F267(6)	1267-06		




FED. ROAD DIST. NO.	STATE	FED. AID PROJ. NO.	R/W NO.	SHEET NO.	TOTAL SHEETS
8	MONT.	F267(6)	1267-06		

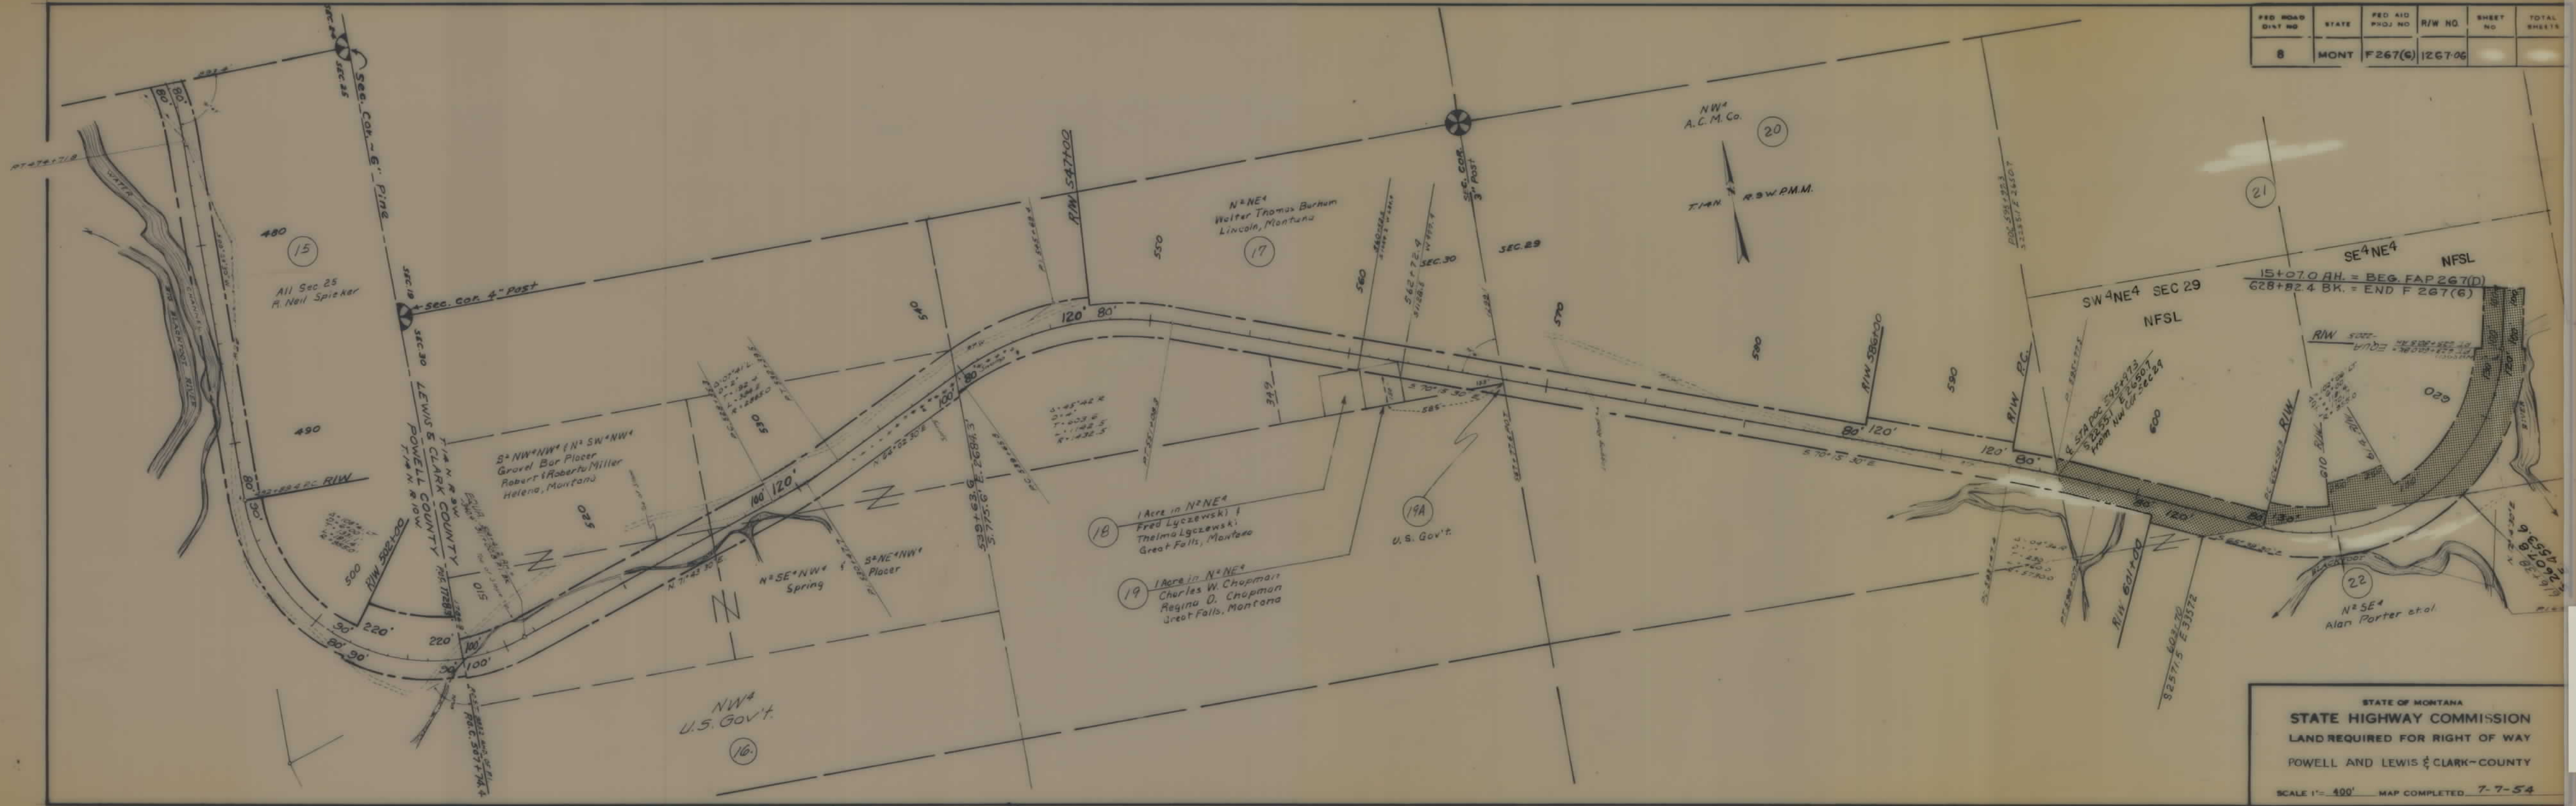


STATE OF MONTANA
STATE HIGHWAY COMMISSION
LAND REQUIRED FOR RIGHT OF WAY
POWELL AND LEWIS & CLARK-COUNTY
SCALE 1" = 400' MAP COMPLETED 7-7-54

FED. ROAD DIST. NO.	STATE	FED. AID PROJ. NO.	FISCAL YEAR	SHEET NO.	TOTAL SHEETS
1	MONT.	267-D			

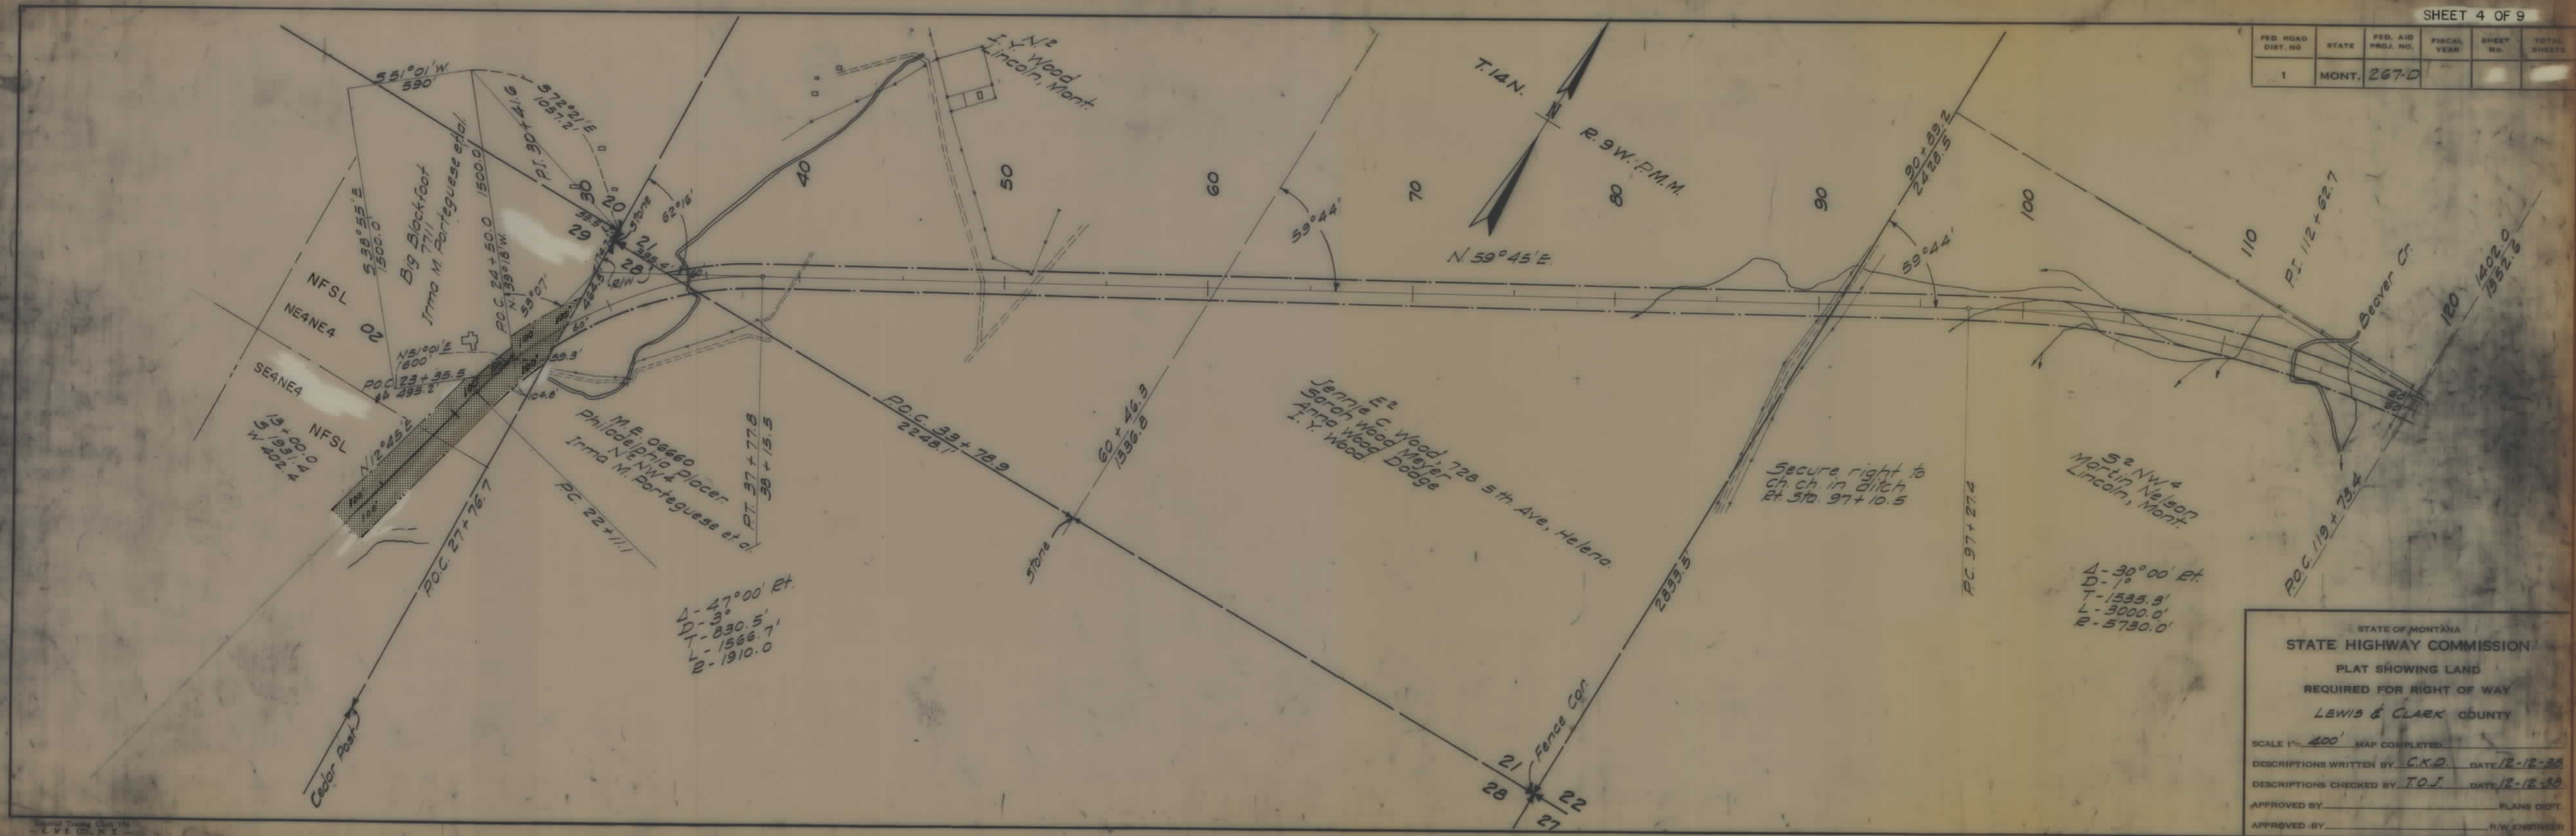

FED. ROAD DIST. NO.	STATE	FED. AID PROJ. NO.	FISCAL YEAR	SHEET NO.	TOTAL SHEETS
1	MONT.	267-D			

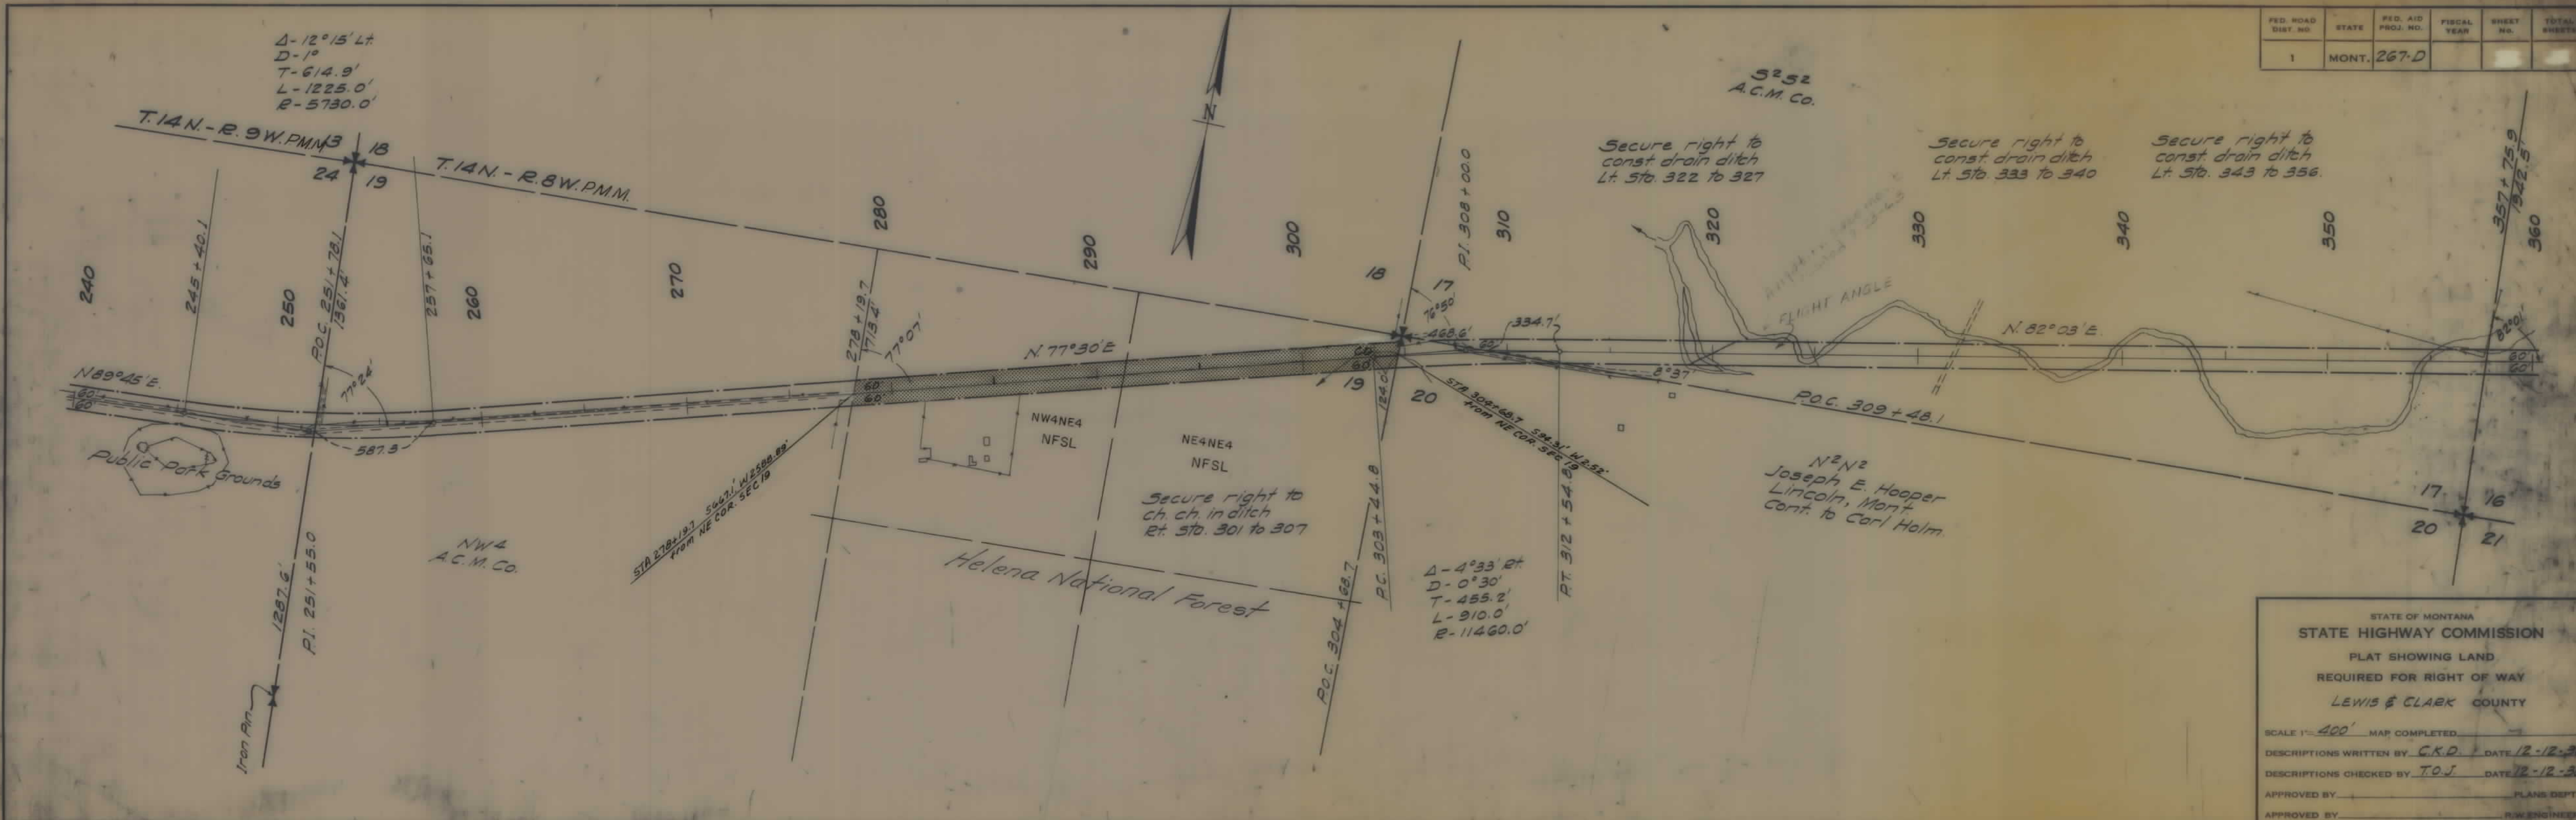




*Clyde and Bertha Milliron
and Eva Harrison
Canyon Creek, Mont.*

STATE OF MONTANA
STATE HIGHWAY COMMISSION
PLAT SHOWING LAND
REQUIRED FOR RIGHT OF WAY
LEWIS & CLARK COUNTY

SCALE 1" = 400' MAP COMPLETED 11-18-34
DESCRIPTIONS WRITTEN BY E.O.P. DATE 11-18-34
DESCRIPTIONS CHECKED BY T.O.S. DATE 11-18-34
APPROVED BY _____ PLANS BY _____
APPROVED BY _____ R/W ENGINEER _____

FED. ROAD DIST. NO.	STATE	FED. AID PROJ. NO.	FISCAL YEAR	SHEET NO.	TOTAL SHEETS
1-1	MONT.	267-A		7	9

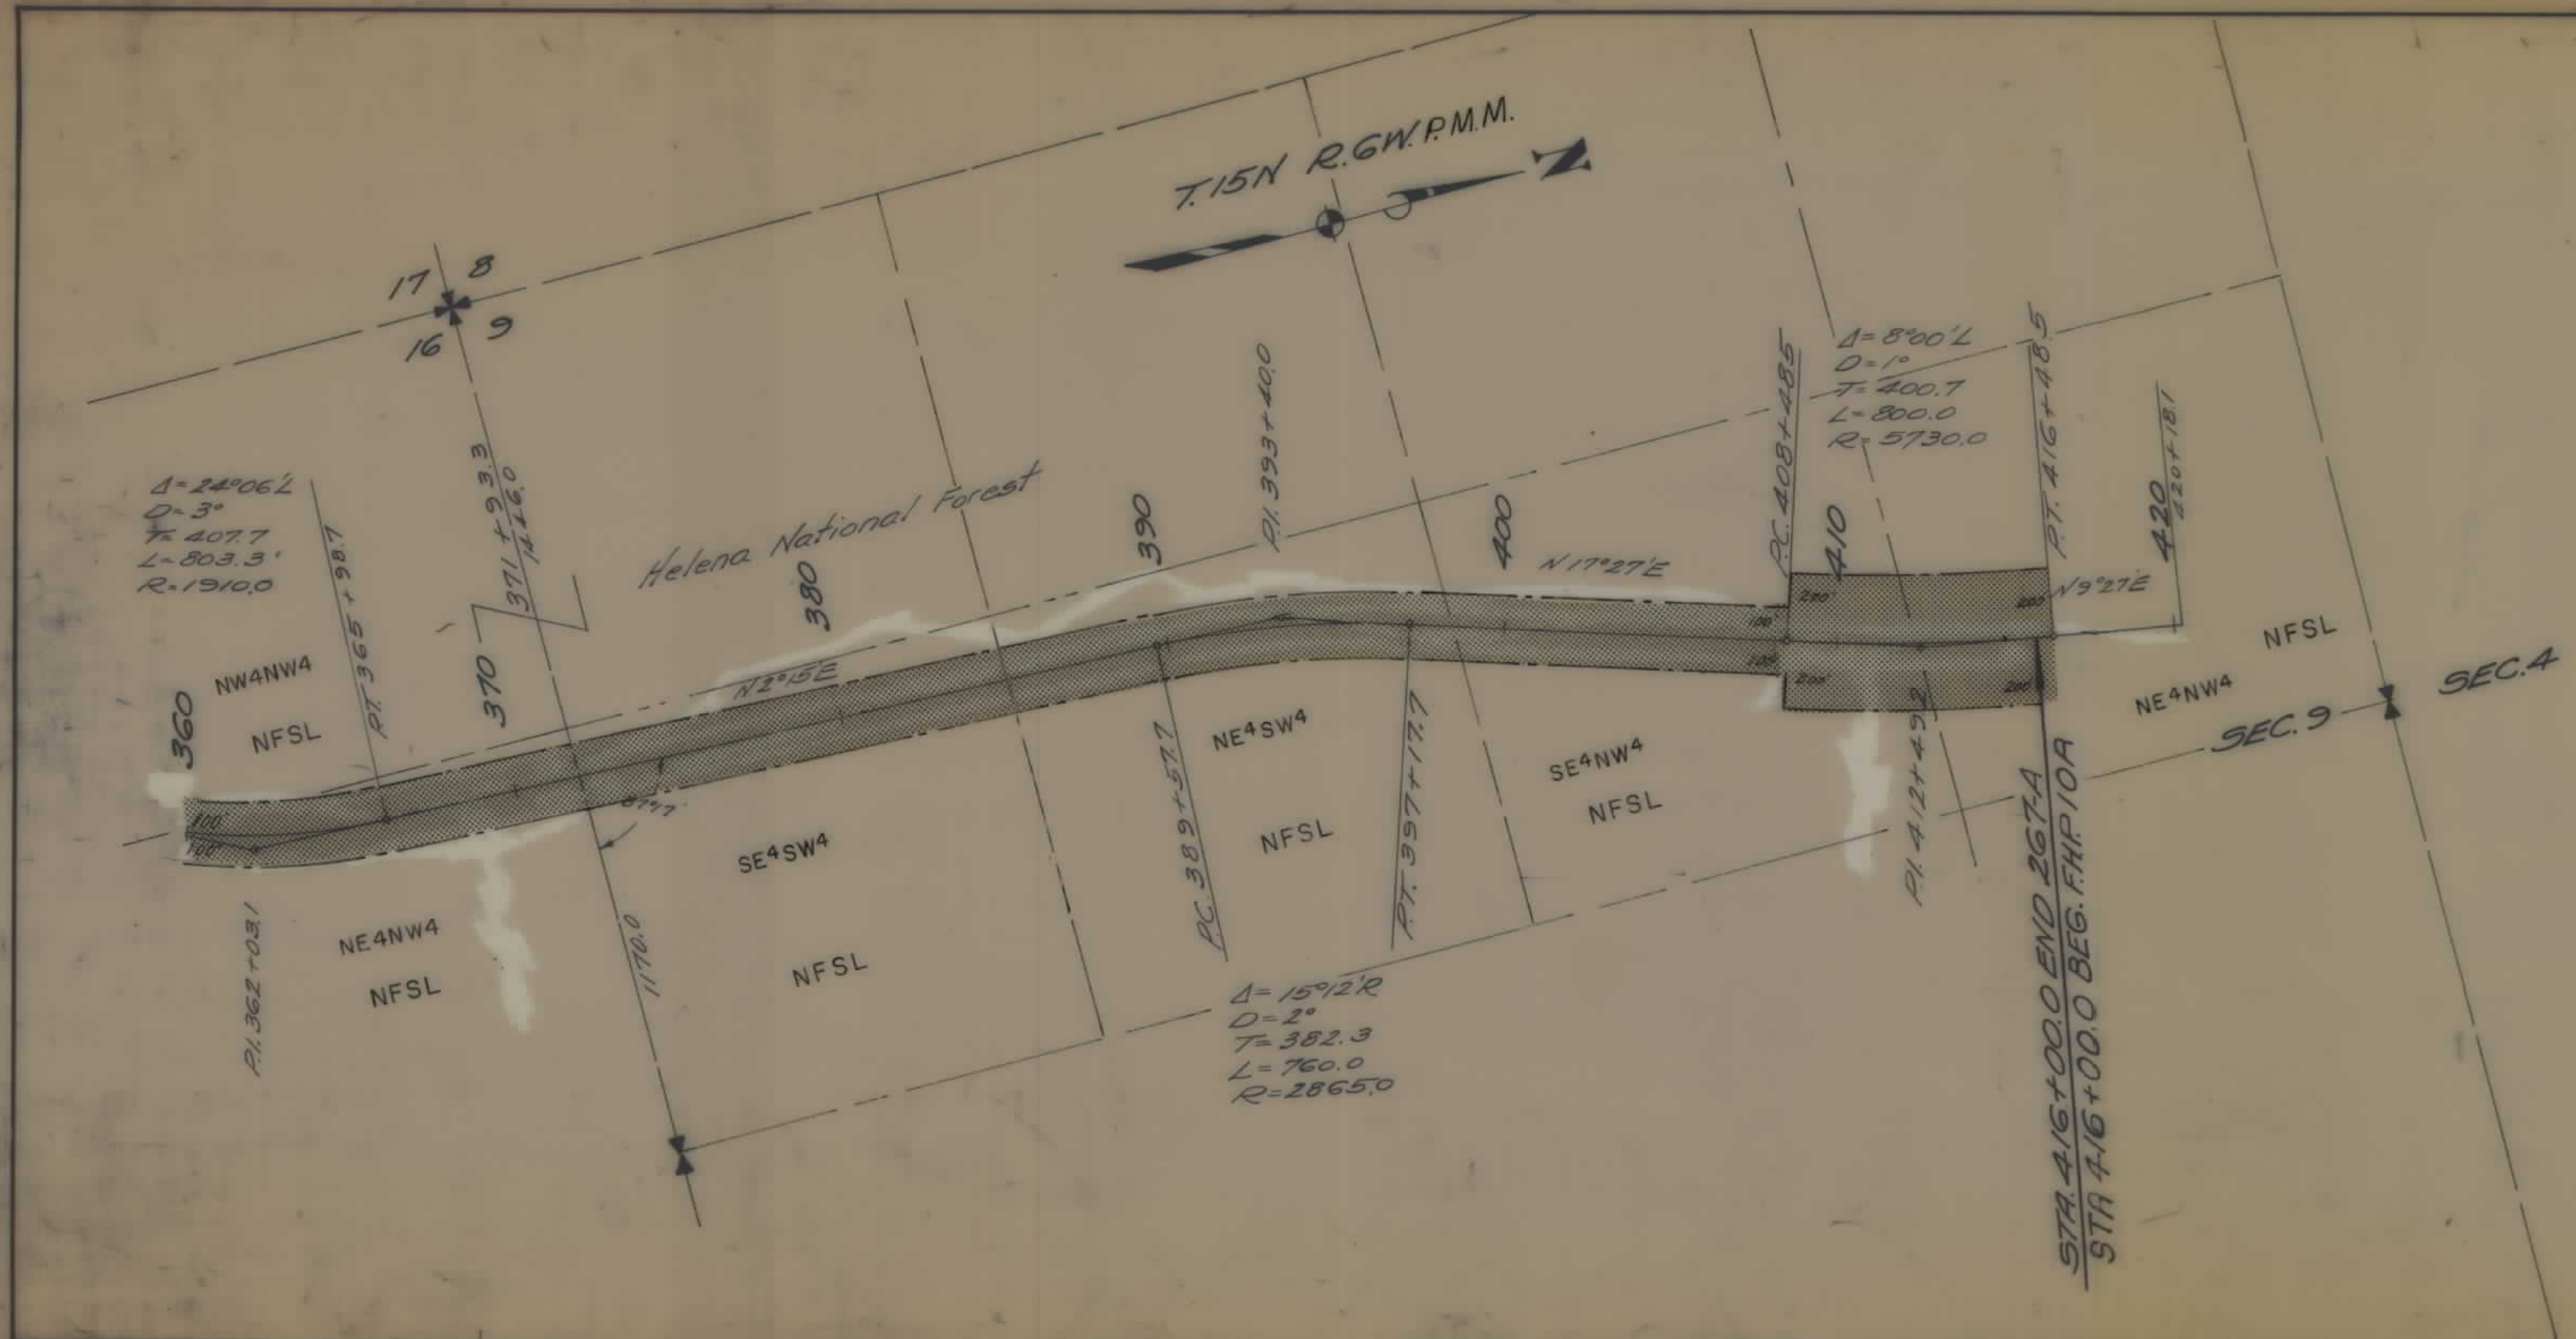

STATE OF MONTANA
STATE HIGHWAY COMMISSION
PLAT SHOWING LAND
REQUIRED FOR RIGHT OF WAY
LEWIS & CLARK COUNTY

SCALE 1"=400' MAP COMPLETED 11-18-36

DESCRIPTIONS WRITTEN BY EOP DATE 11-18-36

DESCRIPTIONS CHECKED BY T.O.J. DATE 11-18-36

APPROVED BY _____ PLANS DE

APPROVED BY _____ R/W ENGINEER

FAP 267A SHT 7 OF 9

