


PLANS
NOT
TO
SCALE

STA. 1610+53.0 END F.A.P. 268A
STA. 1610+53.0 BEGIN N.R.H. 268B

Lot 1
Emma Olcott
Larina, Mont.
28681' to 1/2 Cor.
5510.3' to Sec. Cor.

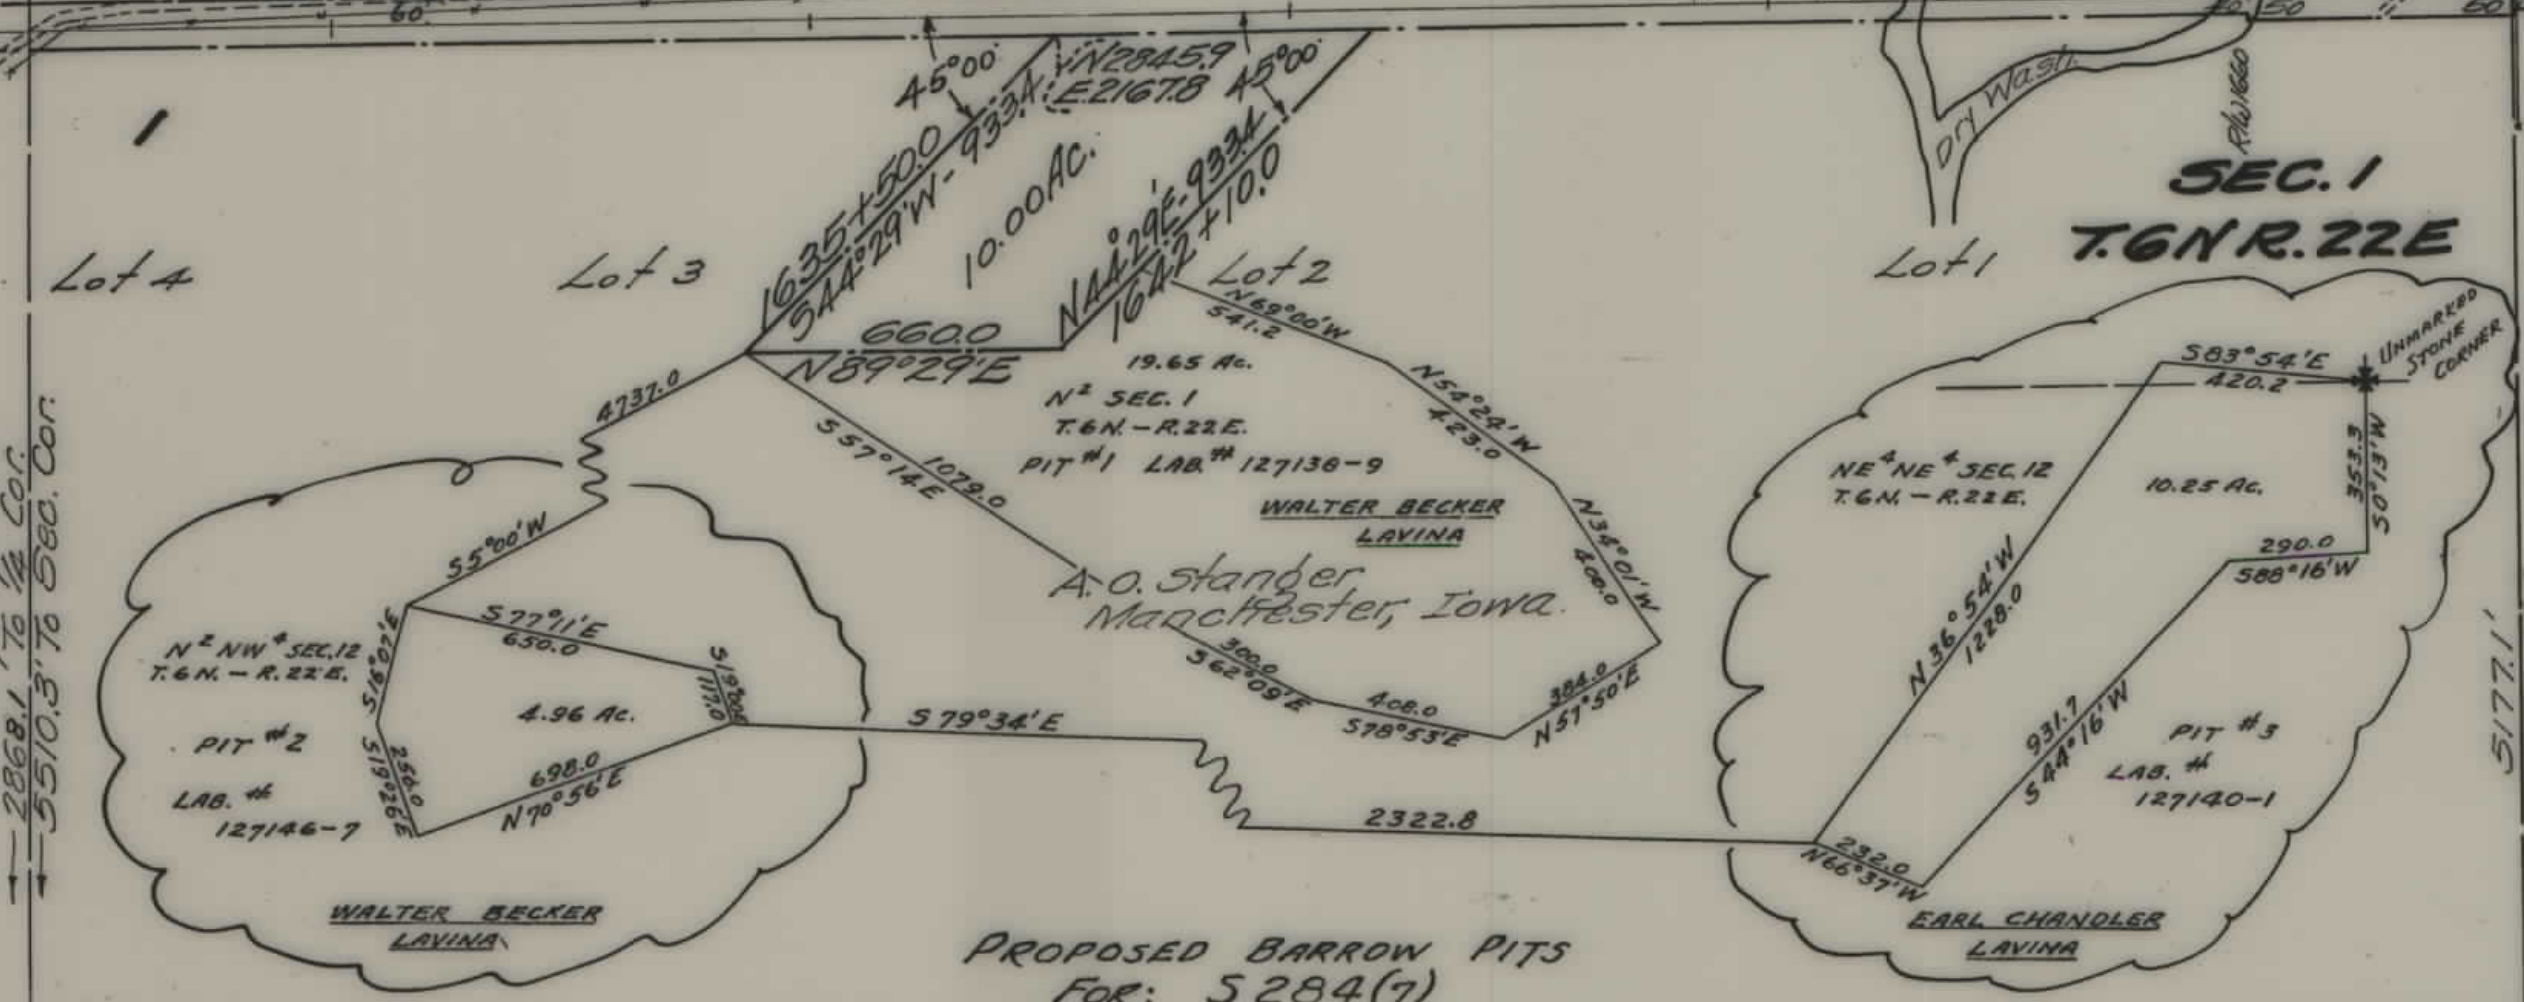


W 1/2 NW 1/4
Rebecca Liddett
Columbus, Mont.

$\Delta = 3059.2$
 $D = 10$
 $T = 199.3$
 $L = 398.3$
 $R = 5730.0$

FED. ROAD DIST. NO.	STATE	FED. AID PROJ. NO.	FISCAL YEAR	SHEET NO.	TOTAL SHEET
1	MONT.	268-B		1	4

STATE OF MONTANA
STATE HIGHWAY COMMISSION
PLAT SHOWING LAND
REQUIRED FOR RIGHT OF WAY
GOLDEN VALLEY COUNTY
SCALE 1" = _____ MAP COMPLETED 6/14/33
DESCRIPTIONS WRITTEN BY E.O.P. DATE 6/17/33
DESCRIPTIONS CHECKED BY _____ DATE _____
APPROVED BY _____ PLANS DEPT.
APPROVED BY _____ R/W ENGINEER


FED. ROAD DIST. NO.	STATE	FED. AID PROJ. NO.	FISCAL YEAR	SHEET NO.	TOTAL SHEETS
1	MONT.	268-B		3	4

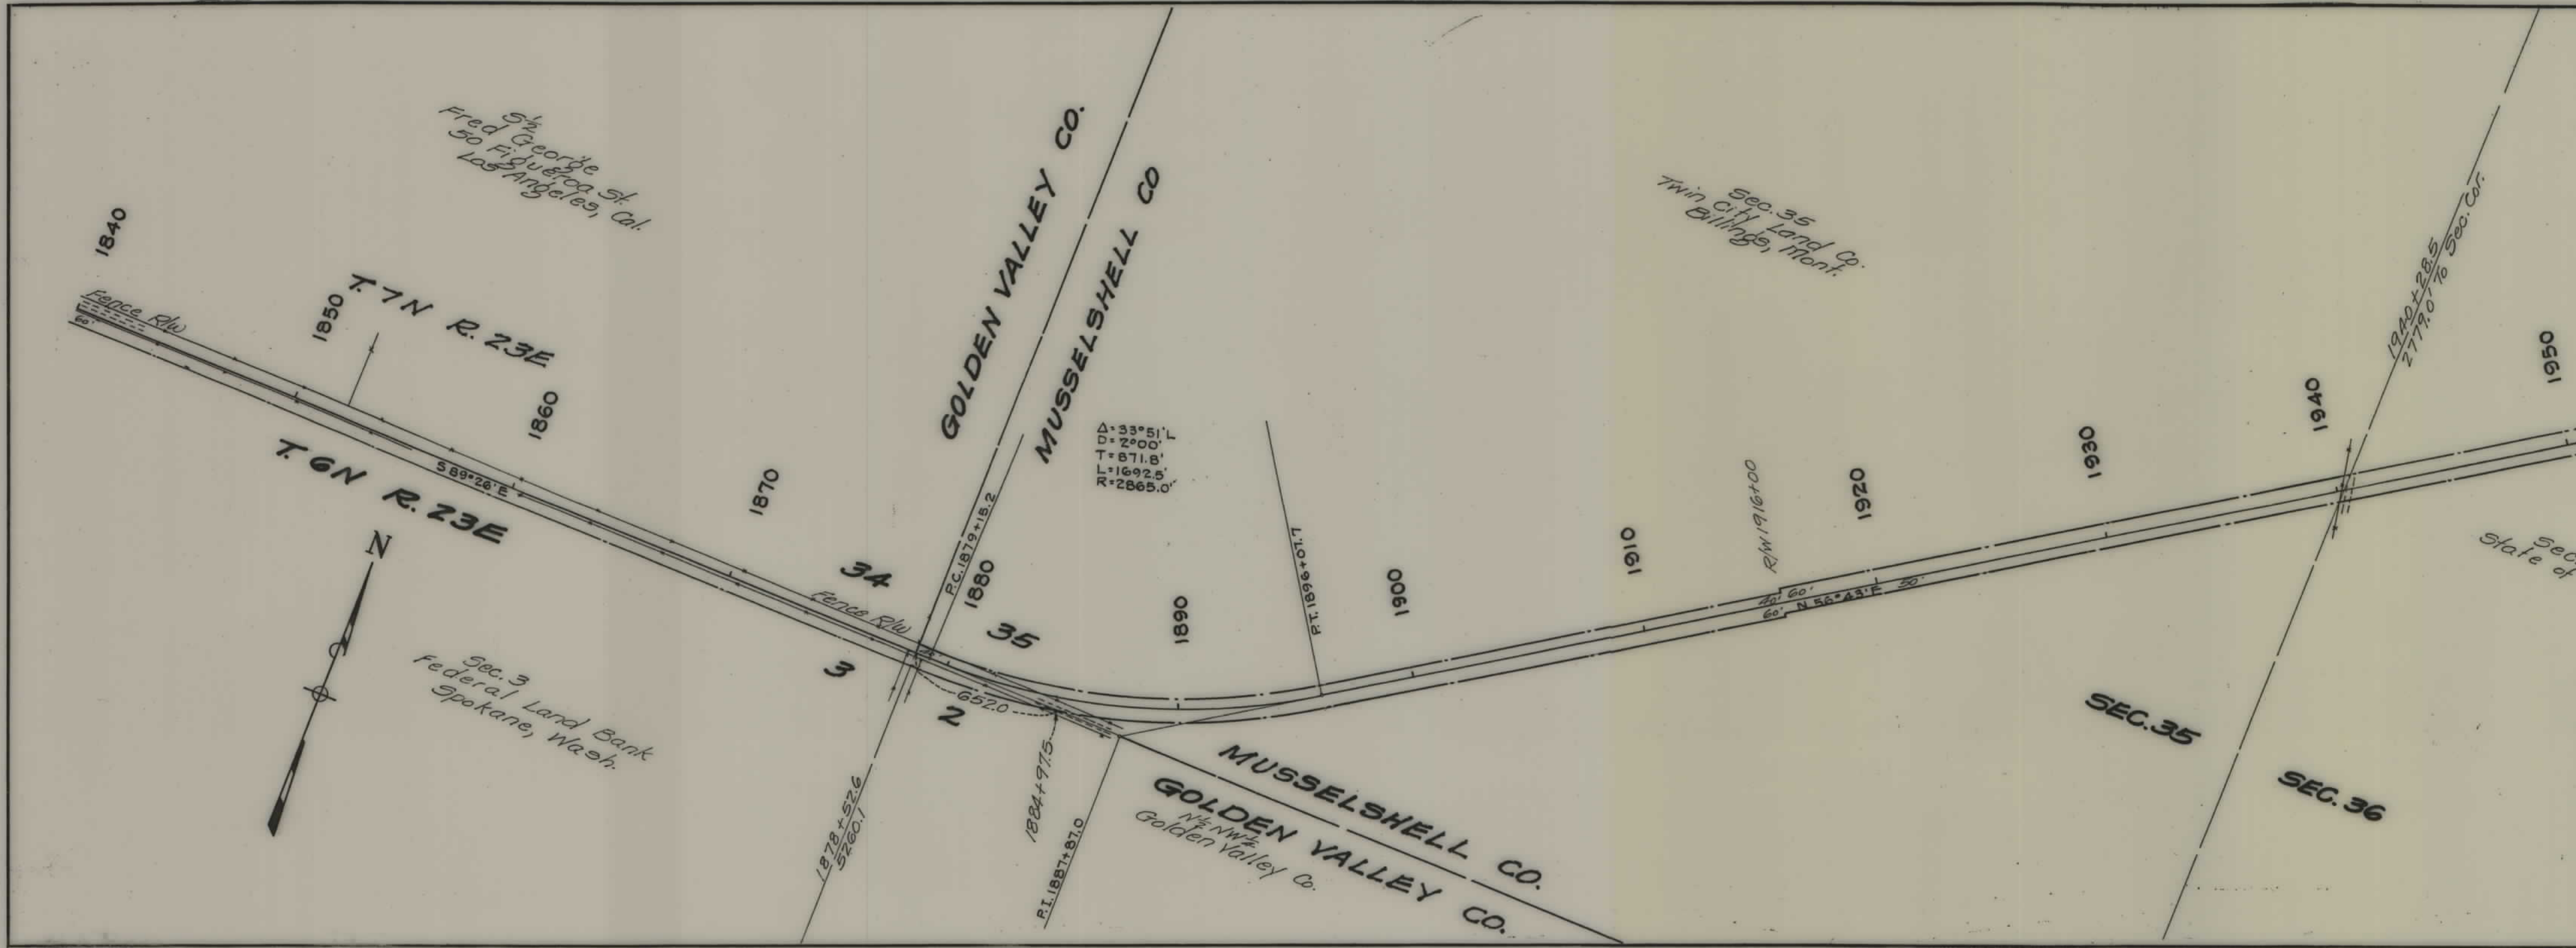

STATE OF MONTANA
STATE HIGHWAY COMMISSION
 PLAT SHOWING LAND
 REQUIRED FOR RIGHT OF WAY

GOLDEN VALLEY-MUSSELSHELL COUNTY

SCALE 1" = 400' MAP COMPLETED 6/14/33
 DESCRIPTIONS WRITTEN BY E.O.P. DATE 6/19/33
 DESCRIPTIONS CHECKED BY _____ DATE _____
 APPROVED BY _____ PLANS DEPT.
 APPROVED BY _____ R.W. ENGINEER

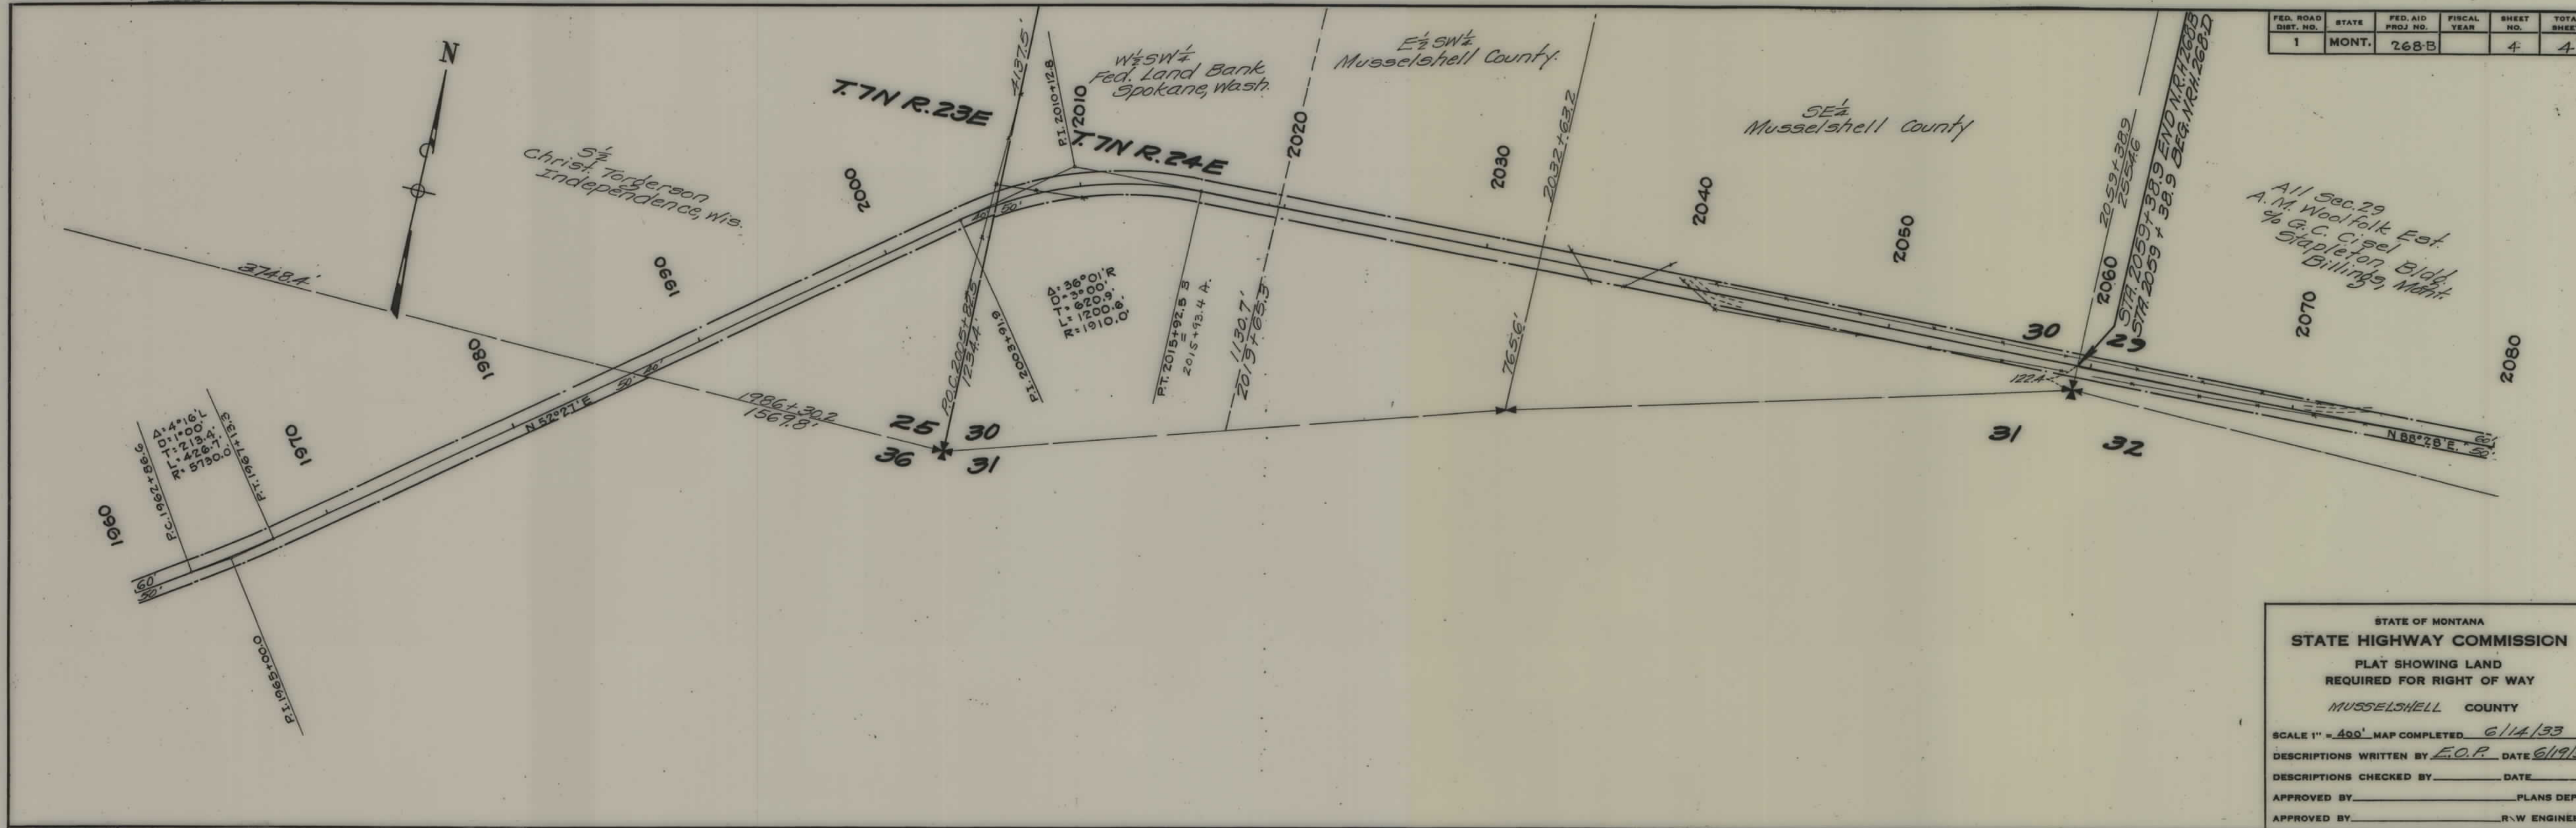

FED. ROAD DIST. NO.	STATE	FED. AID PROJ. NO.	FISCAL YEAR	SHEET NO.	TOTAL SHEETS
1	MONT.	268-B		4	4

STATE OF MONTANA
STATE HIGHWAY COMMISSION
 PLAT SHOWING LAND
 REQUIRED FOR RIGHT OF WAY
 MUSSELHELL COUNTY

SCALE 1" = 400' MAP COMPLETED 6/14/33
 DESCRIPTIONS WRITTEN BY E.O.P. DATE 6/19/33
 DESCRIPTIONS CHECKED BY _____ DATE _____
 APPROVED BY _____ PLANS DEPT.
 APPROVED BY _____ R.W. ENGINEER