


PLANS
NOT
TO
SCALE


FED. ROAD DIST. NO.	STATE	FED. AID PROJ. NO.	FISCAL YEAR	SHEET NO.	TO
1	MONT.	268-D		2	7

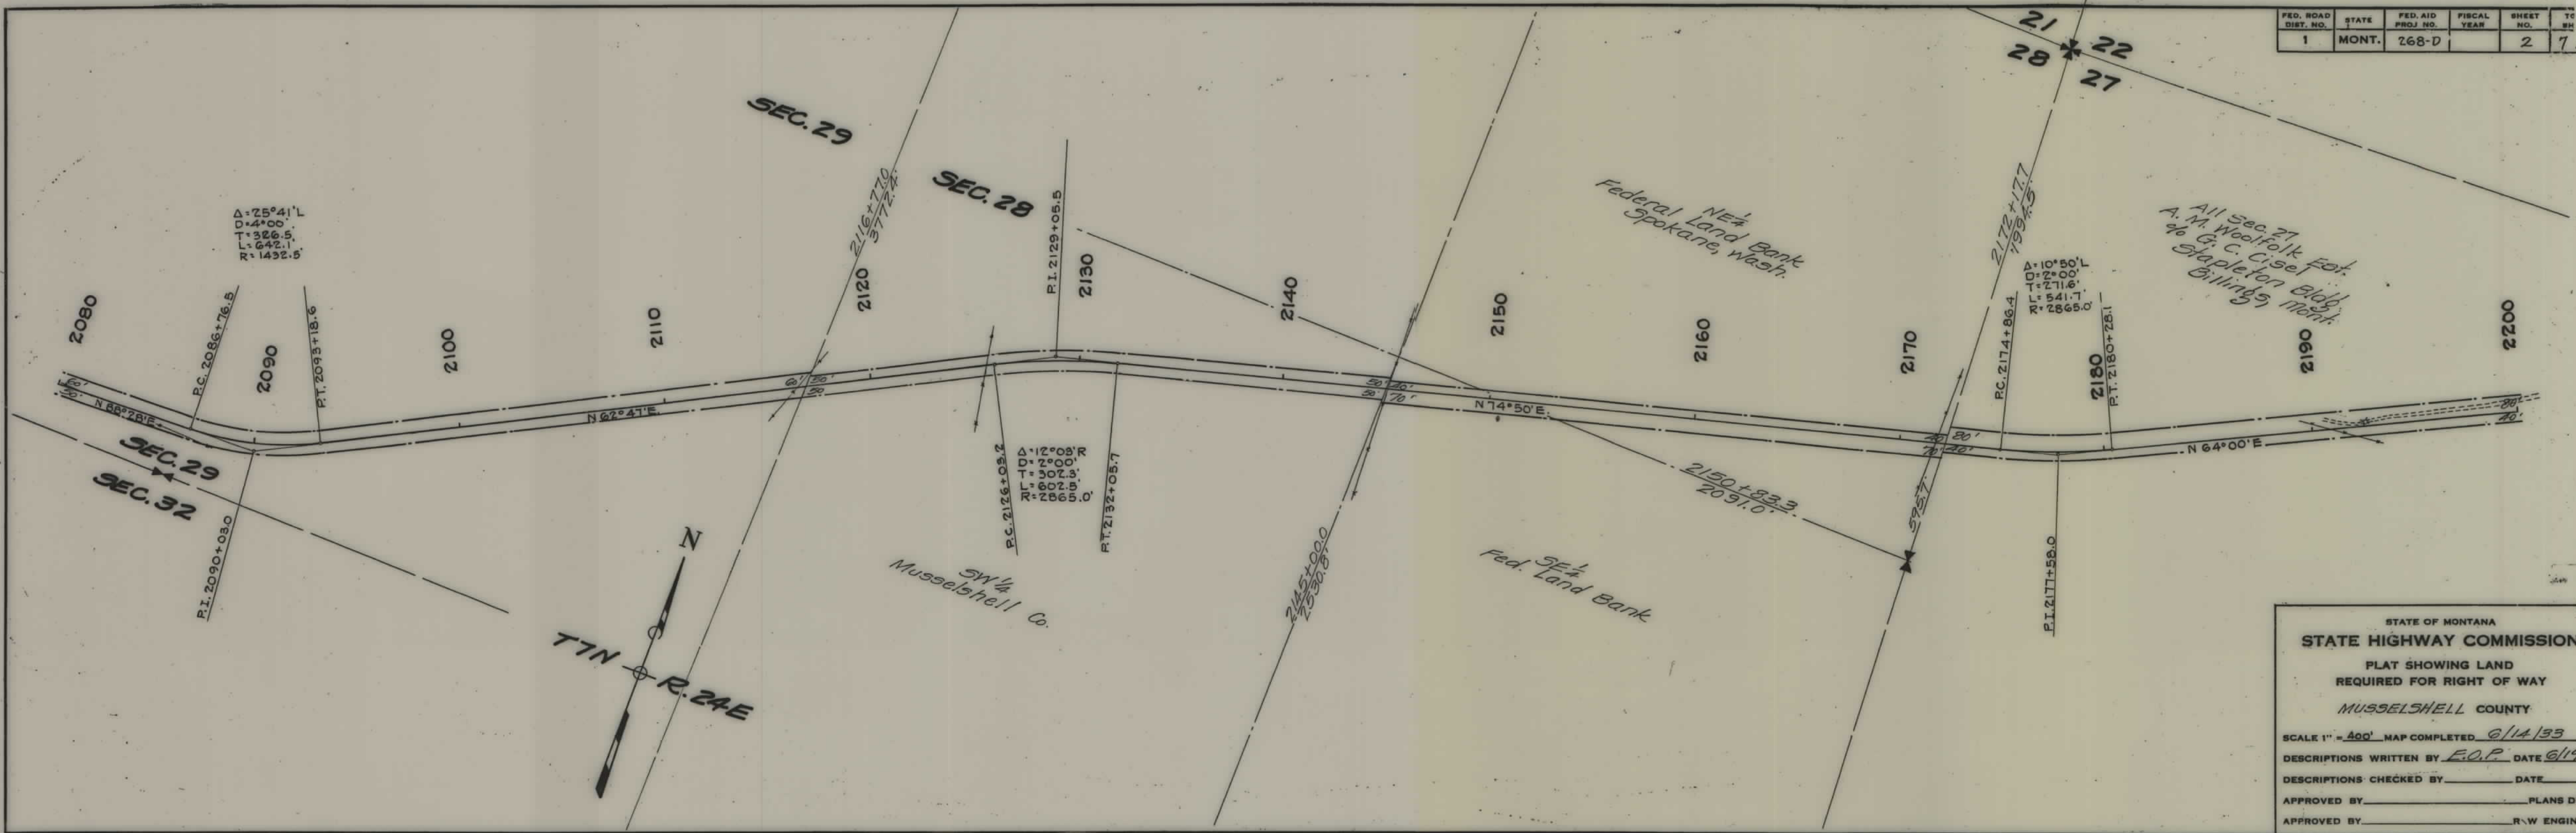

STATE OF MONTANA
STATE HIGHWAY COMMISSION
 PLAT SHOWING LAND
 REQUIRED FOR RIGHT OF WAY
 MUSSELSHELL COUNTY

SCALE 1" = 400' MAP COMPLETED 6/14/33
 DESCRIPTIONS WRITTEN BY E.O.P. DATE 6/19
 DESCRIPTIONS CHECKED BY _____ DATE _____
 APPROVED BY _____ PLANS DE _____
 APPROVED BY _____ R.W. ENGINEER _____


FED. ROAD DIST. NO.	STATE	FED. AID PROJ. NO.	FISCAL YEAR	SHEET NO.	TOT SHE
1	MONT.	268-D		3	7

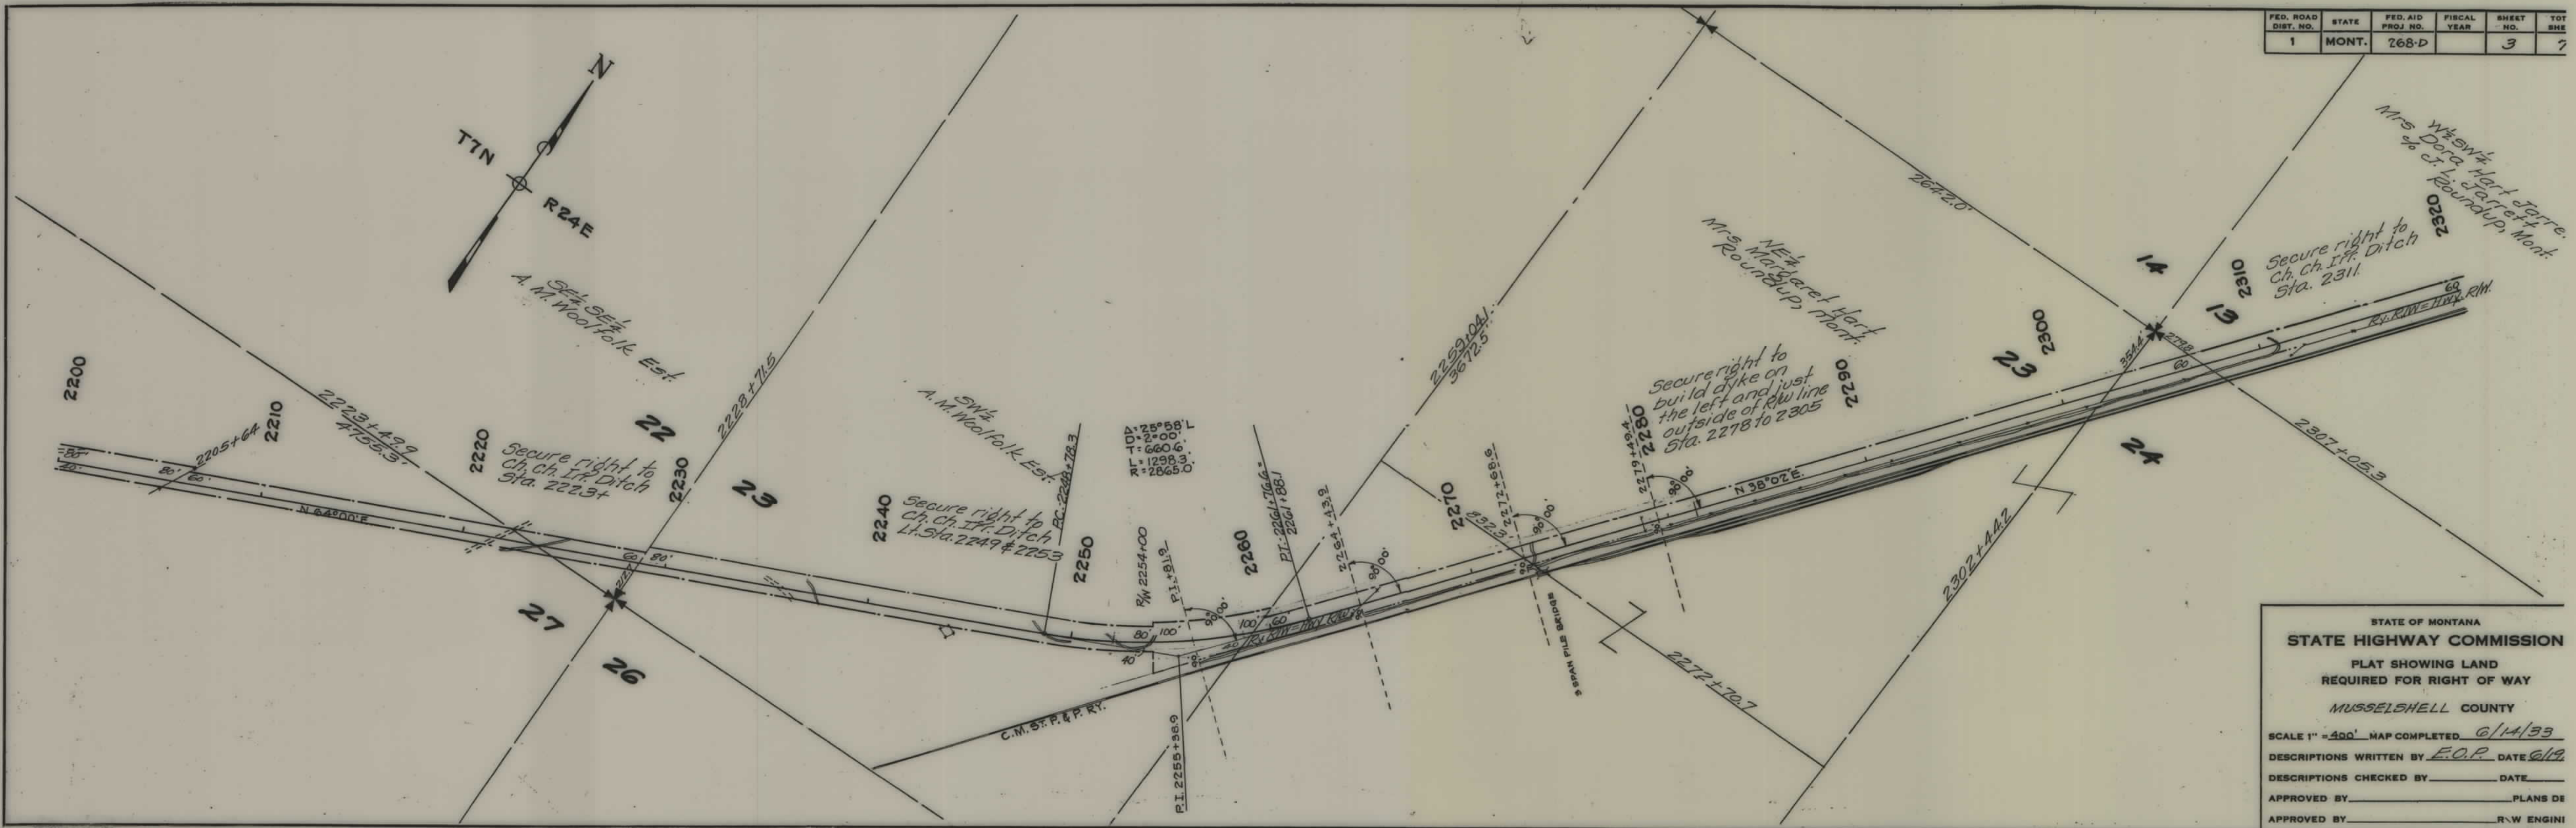

STATE OF MONTANA
STATE HIGHWAY COMMISSION
 PLAT SHOWING LAND
 REQUIRED FOR RIGHT OF WAY
 MUSSELSHELL COUNTY


SCALE 1" = 400' MAP COMPLETED 6/14/33
 DESCRIPTIONS WRITTEN BY E.O.P. DATE 6/19
 DESCRIPTIONS CHECKED BY _____ DATE _____
 APPROVED BY _____ PLANS DE _____
 APPROVED BY _____ R.W. ENGINE _____

FED. ROAD DIST. NO.	STATE	FED. AID PROJ. NO.	FISCAL YEAR	SHEET NO.	TO SH.
1	MONT.	268D		5	7

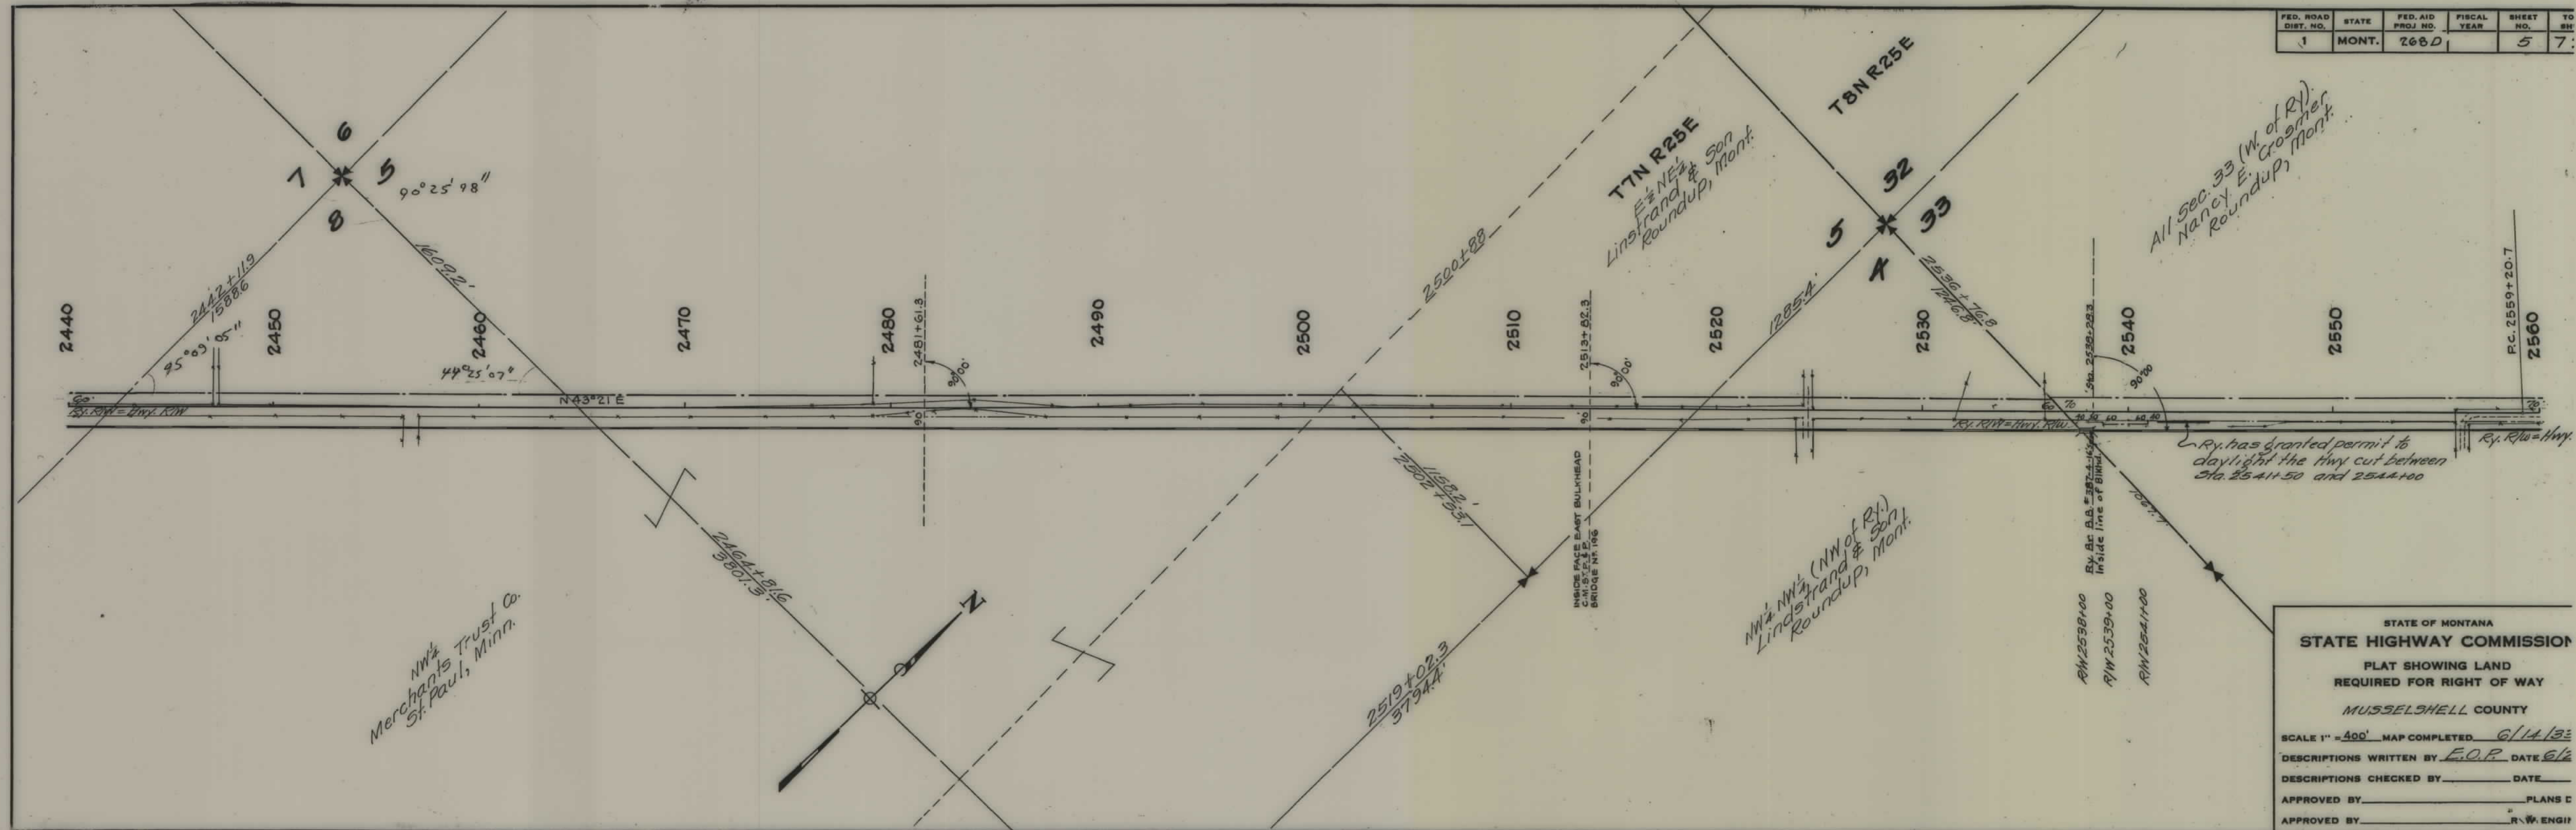


STATE OF MONTANA
STATE HIGHWAY COMMISSION
 PLAT SHOWING LAND
 REQUIRED FOR RIGHT OF WAY
 MUSSELSHELL COUNTY

SCALE 1" = 400' MAP COMPLETED 6/14/33
 DESCRIPTIONS WRITTEN BY E.O.P. DATE 6/12
 DESCRIPTIONS CHECKED BY _____ DATE _____
 APPROVED BY _____ PLANS E
 APPROVED BY _____ R.W. ENG

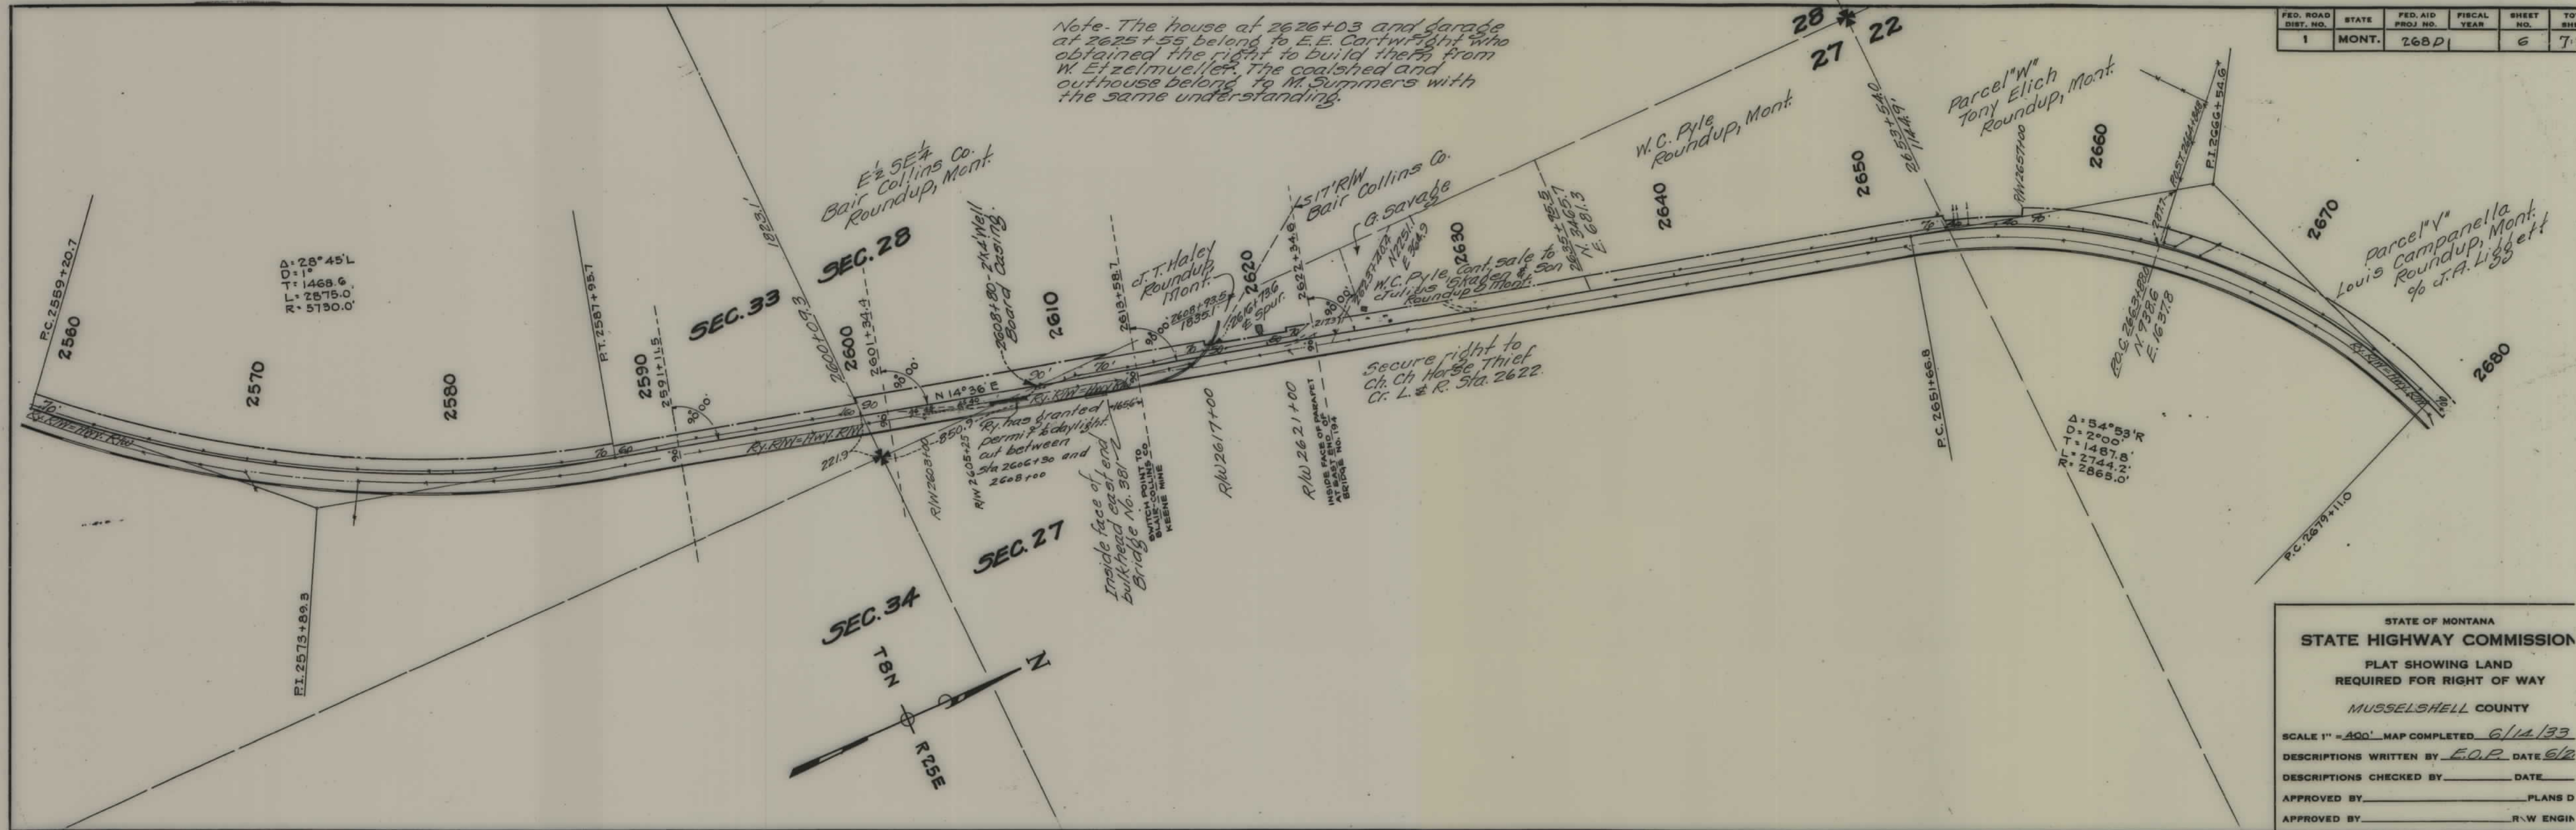

FED. ROAD DIST. NO.	STATE	FED. AID PROJ. NO.	FISCAL YEAR	SHEET NO.	TOTAL SHEETS
1	MONT.	268-D		7	7

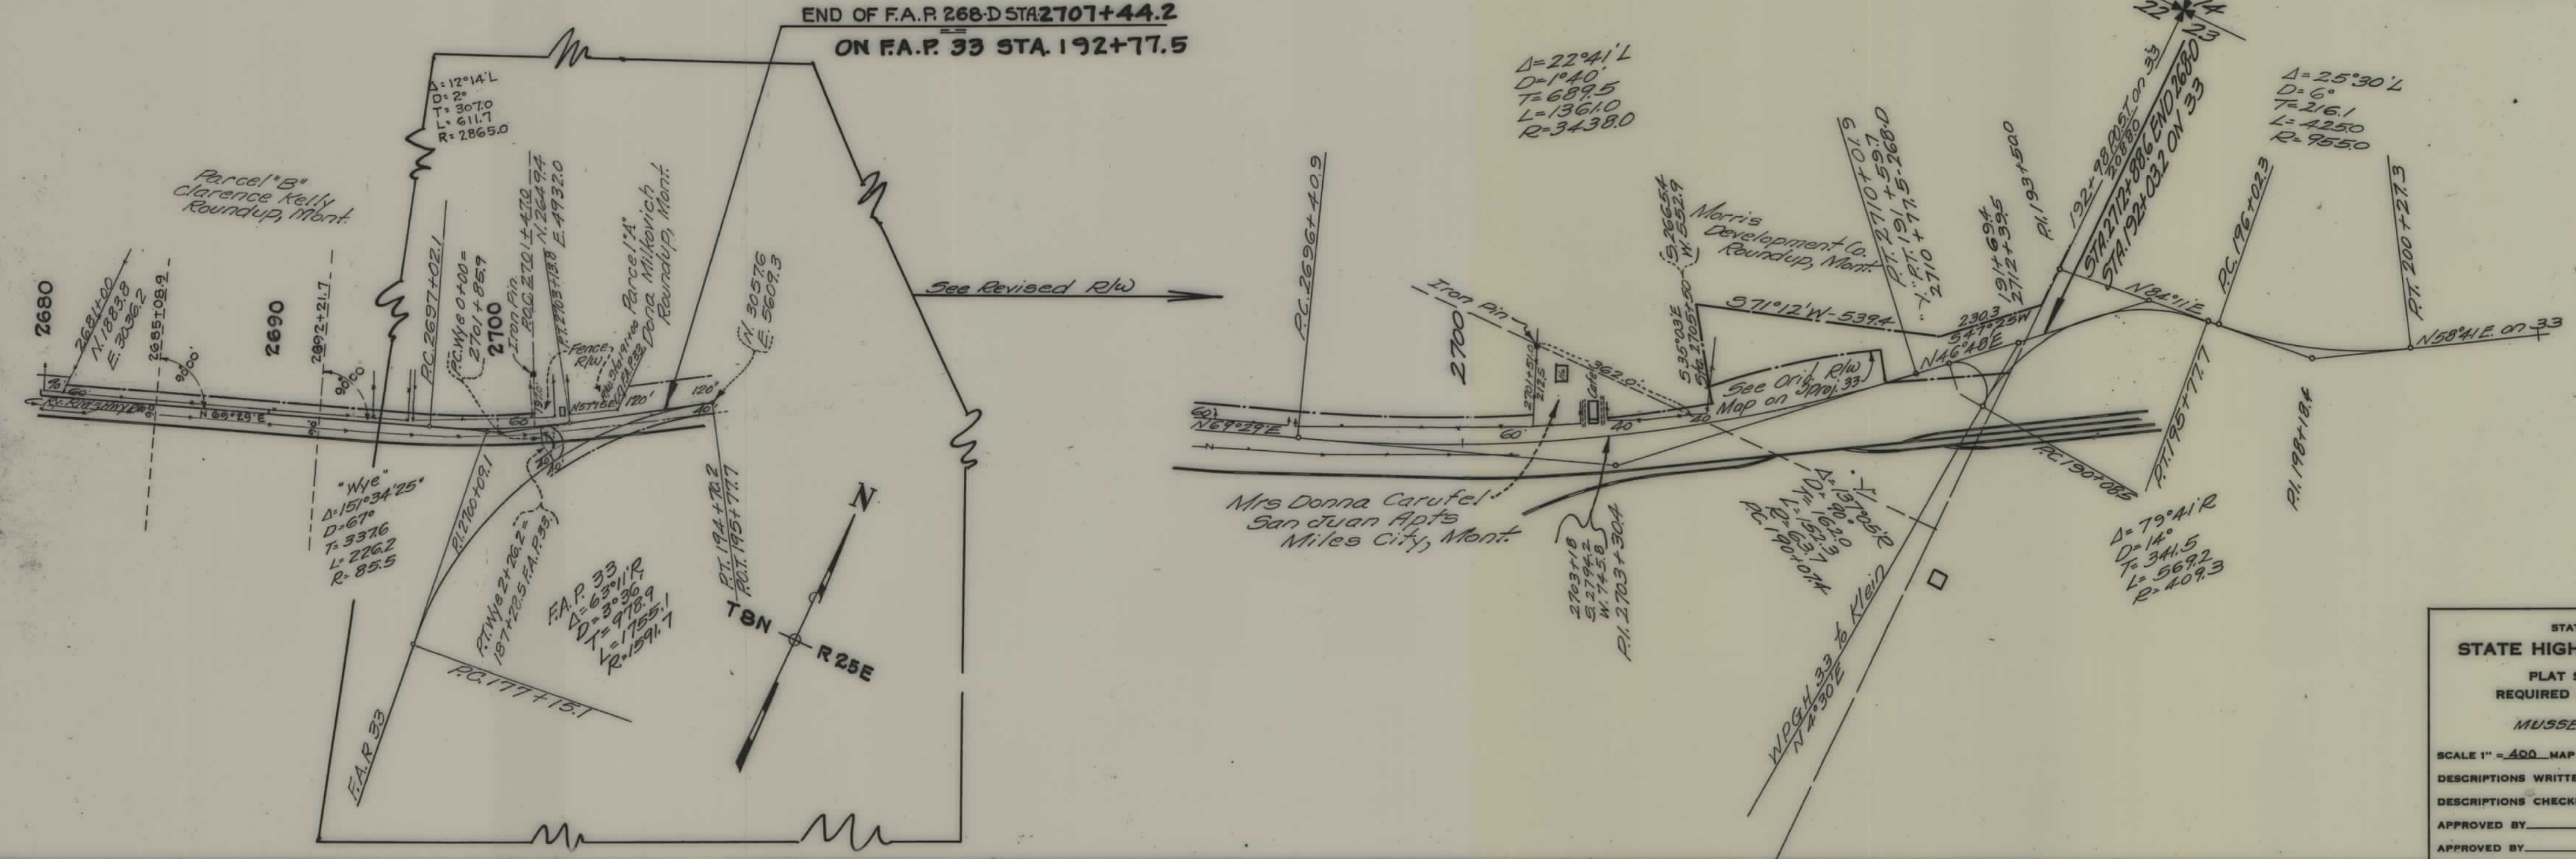

STATE OF MONTANA
STATE HIGHWAY COMMISSION
PLAT SHOWING LAND
REQUIRED FOR RIGHT OF WAY
MUSSELSHELL COUNTY

SCALE 1" = 400' MAP COMPLETED 6/14/33
DESCRIPTIONS WRITTEN BY E.O.P. DATE 9/4
DESCRIPTIONS CHECKED BY _____ DATE _____
APPROVED BY _____ PLANS I
APPROVED BY _____ R-W ENGR