


PLANS
NOT
TO
SCALE

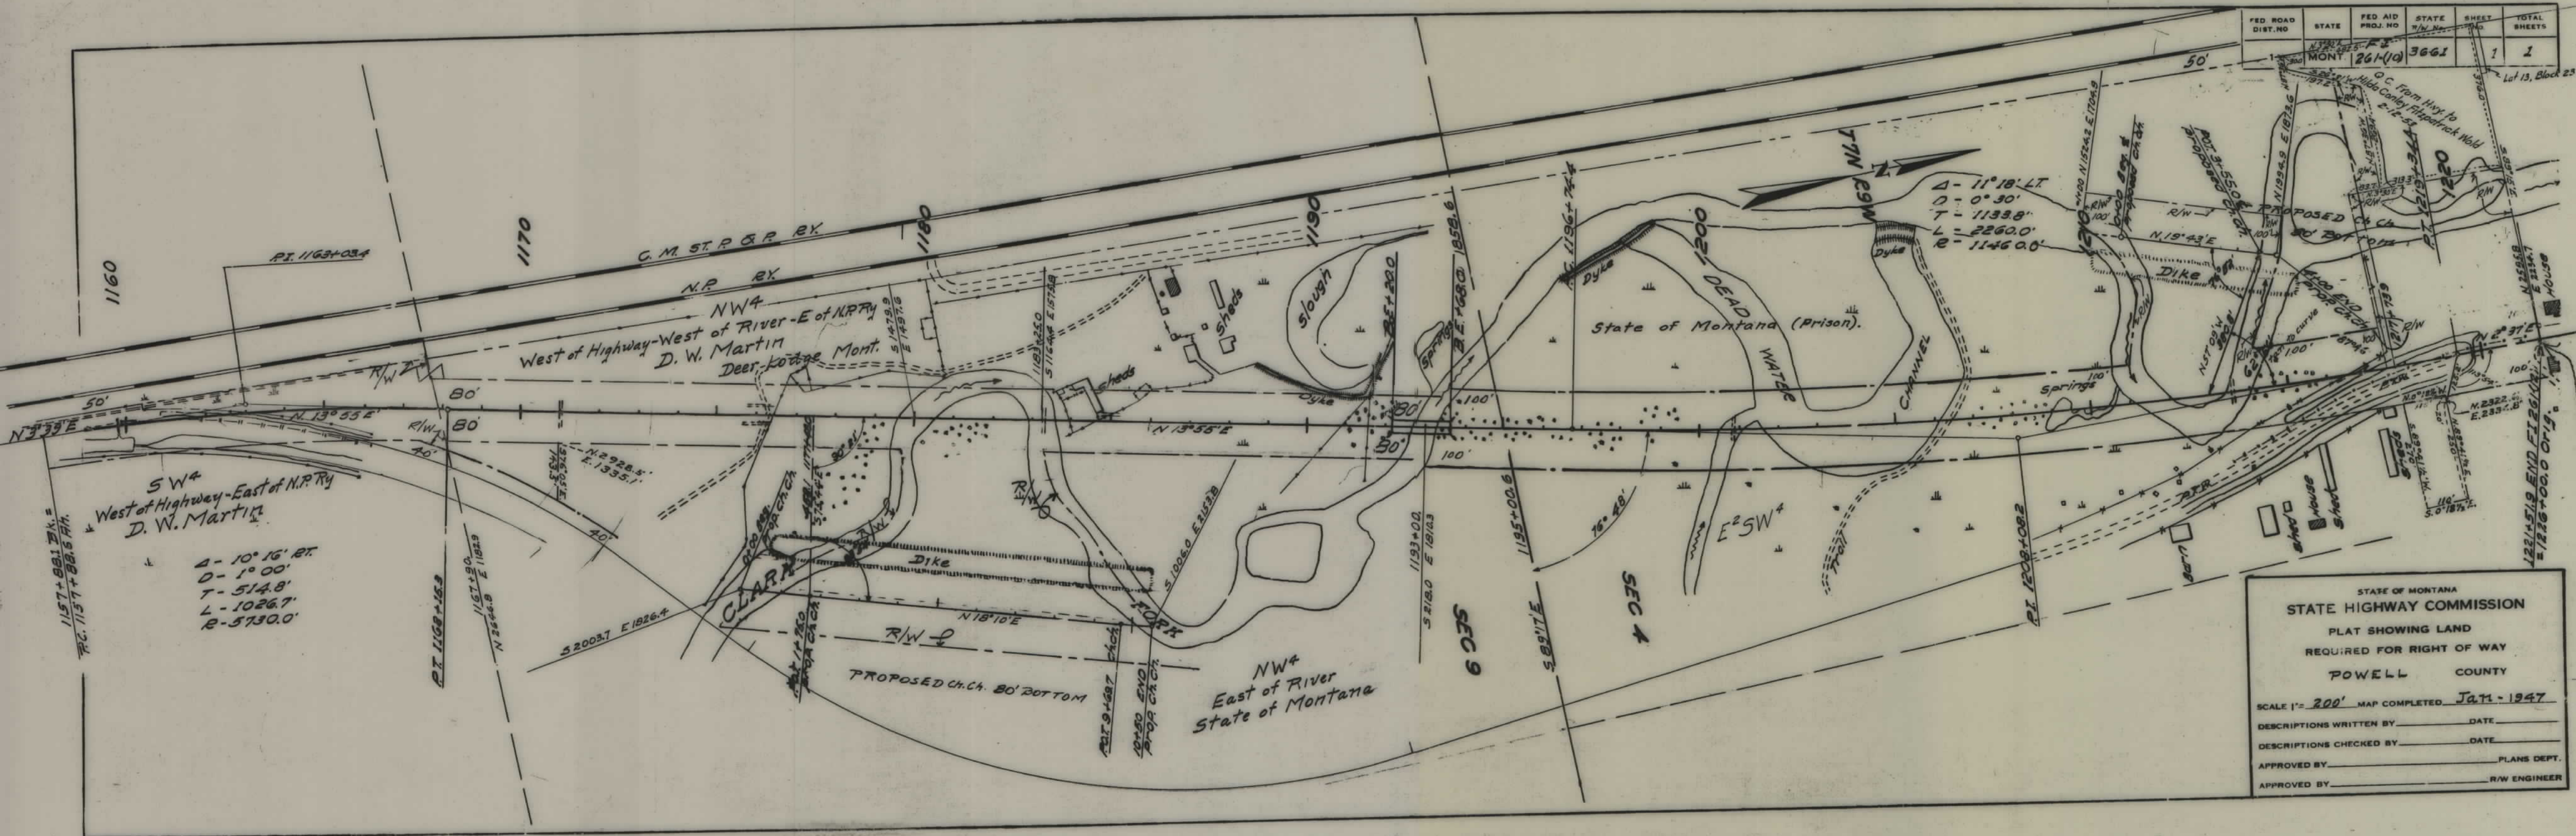

City Limits Changed. Deer Lodge does not include Park Addition anymore. Present City Limits is close to Sta. 1221+57.9 on F.T. 261 (12).