

PLANS
NOT
TO
SCALE


FED. ROAD DIST. NO.	STATE	FED. AID PROJ. NO.	R/W NO.	SHEET NO.	TOTAL SHEETS
8	MONT.	F262(II)	1262-11	1	5

013341

BUREAU OF LAND MANAGEMENT
LAND OFFICE
BILLINGS, MONTANA

JUL 30 1954

REC'D

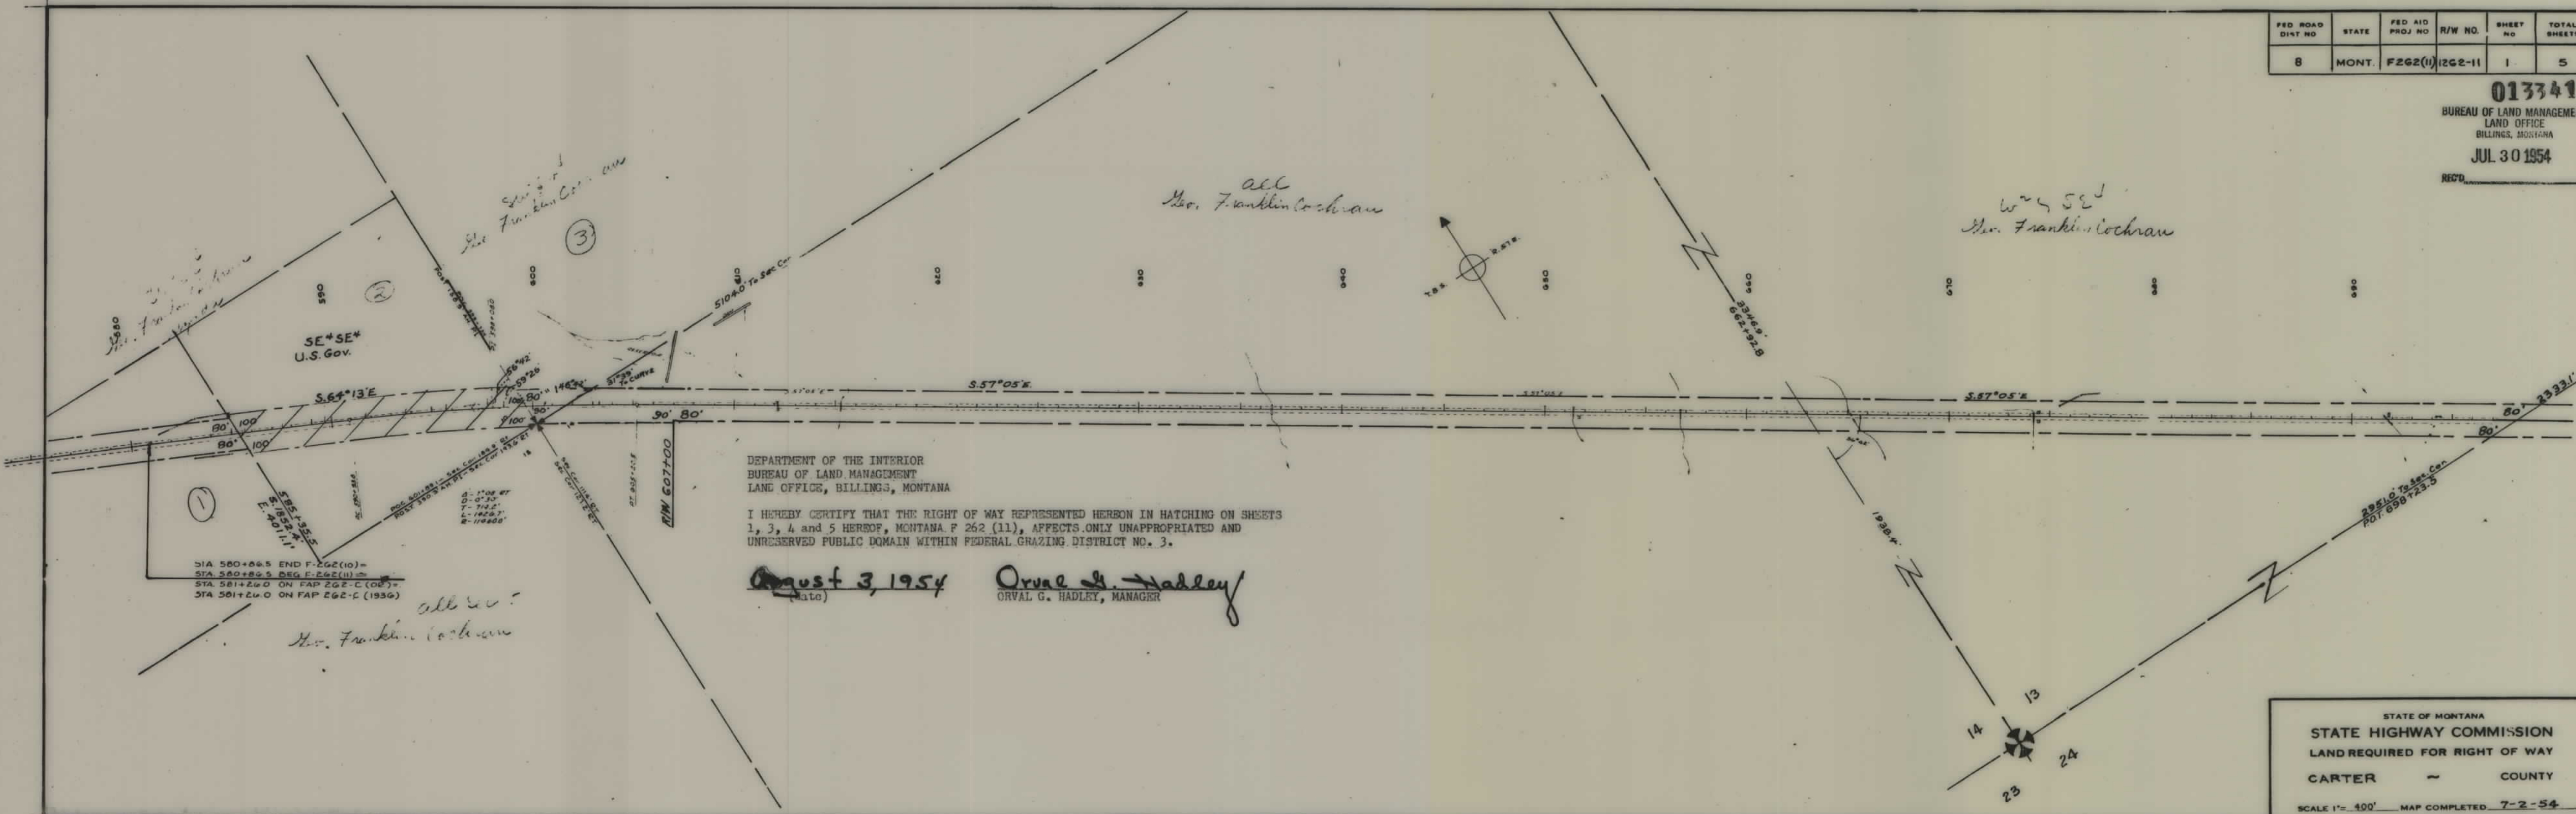

DEPARTMENT OF THE INTERIOR
BUREAU OF LAND MANAGEMENT
LAND OFFICE, BILLINGS, MONTANA

I HEREBY CERTIFY THAT THE RIGHT OF WAY REPRESENTED HEREBY IN HATCHING ON SHEETS 1, 3, 4 and 5 HEREOF, MONTANA F 262 (11), AFFECTS ONLY UNAPPROPRIATED AND UNRESERVED PUBLIC DOMAIN WITHIN FEDERAL GRAZING DISTRICT NO. 3.

August 3, 1954
(date)

Orval G. Hadley
ORVAL G. HADLEY, MANAGER


DIA 580+86.5 END F-262(11)=
STA 580+86.5 DEG F-262(11)=
STA 581+26.0 ON FAP 262-C (02)=
STA 581+26.0 ON FAP 262-C (1936)

all Mr. Franklin Cochran

Construction Contract Awarded Nov. 30, 1954




FED. ROAD DIST. NO.	STATE	FED. AID PROJ. NO.	R/W NO.	SHEET NO.	TOTAL SHEETS
8	MONT.	F262(11)	1262-11	2	5

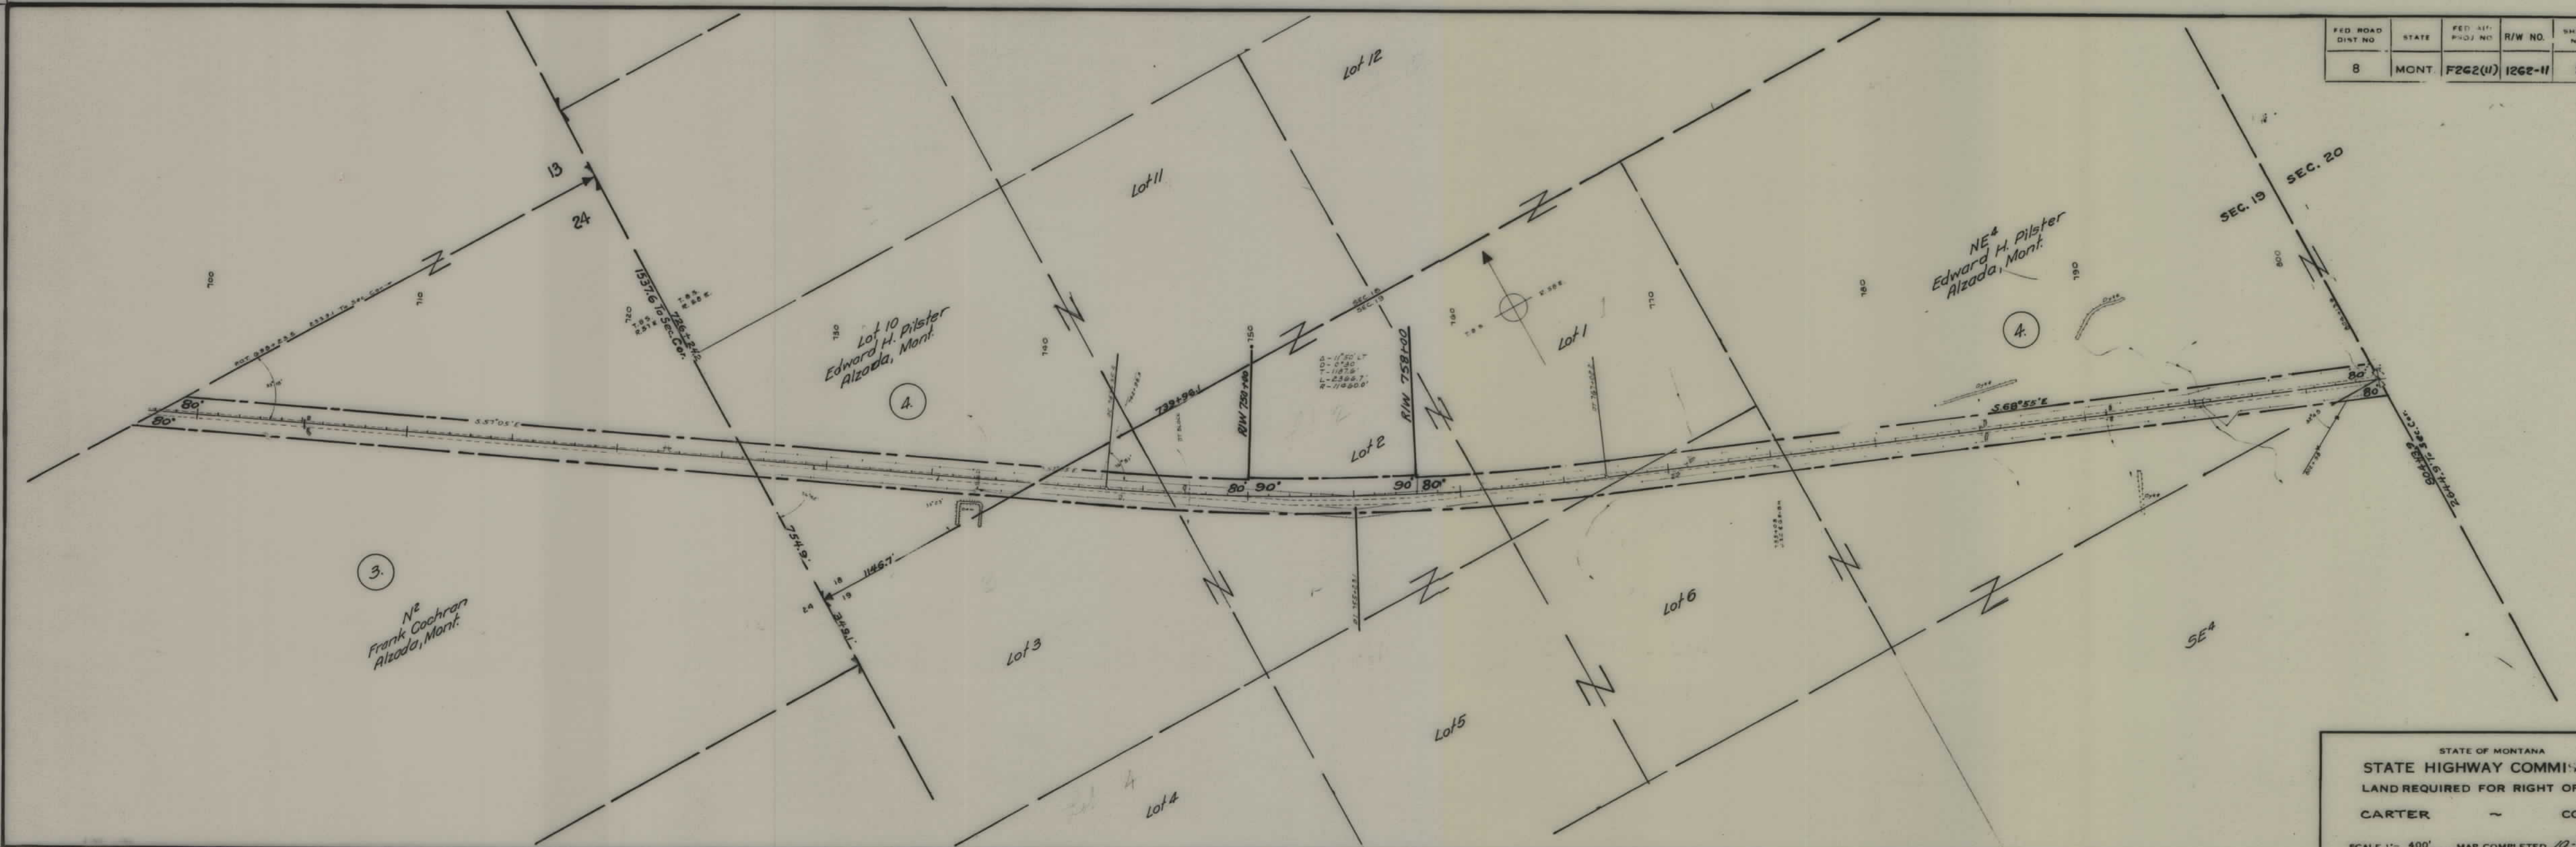


STATE OF MONTANA
 STATE HIGHWAY COMMISSION
 LAND REQUIRED FOR RIGHT OF WAY
 CARTER COUNTY
 SCALE 1" = 400' MAP COMPLETED 10-21-54

FED. ROAD DIST. NO.	STATE	FED. AID PROJ. NO.	R/W NO.	SHEET NO.	TOTAL SHEETS
8	MONT.	F262(11)	1262-11	3	5

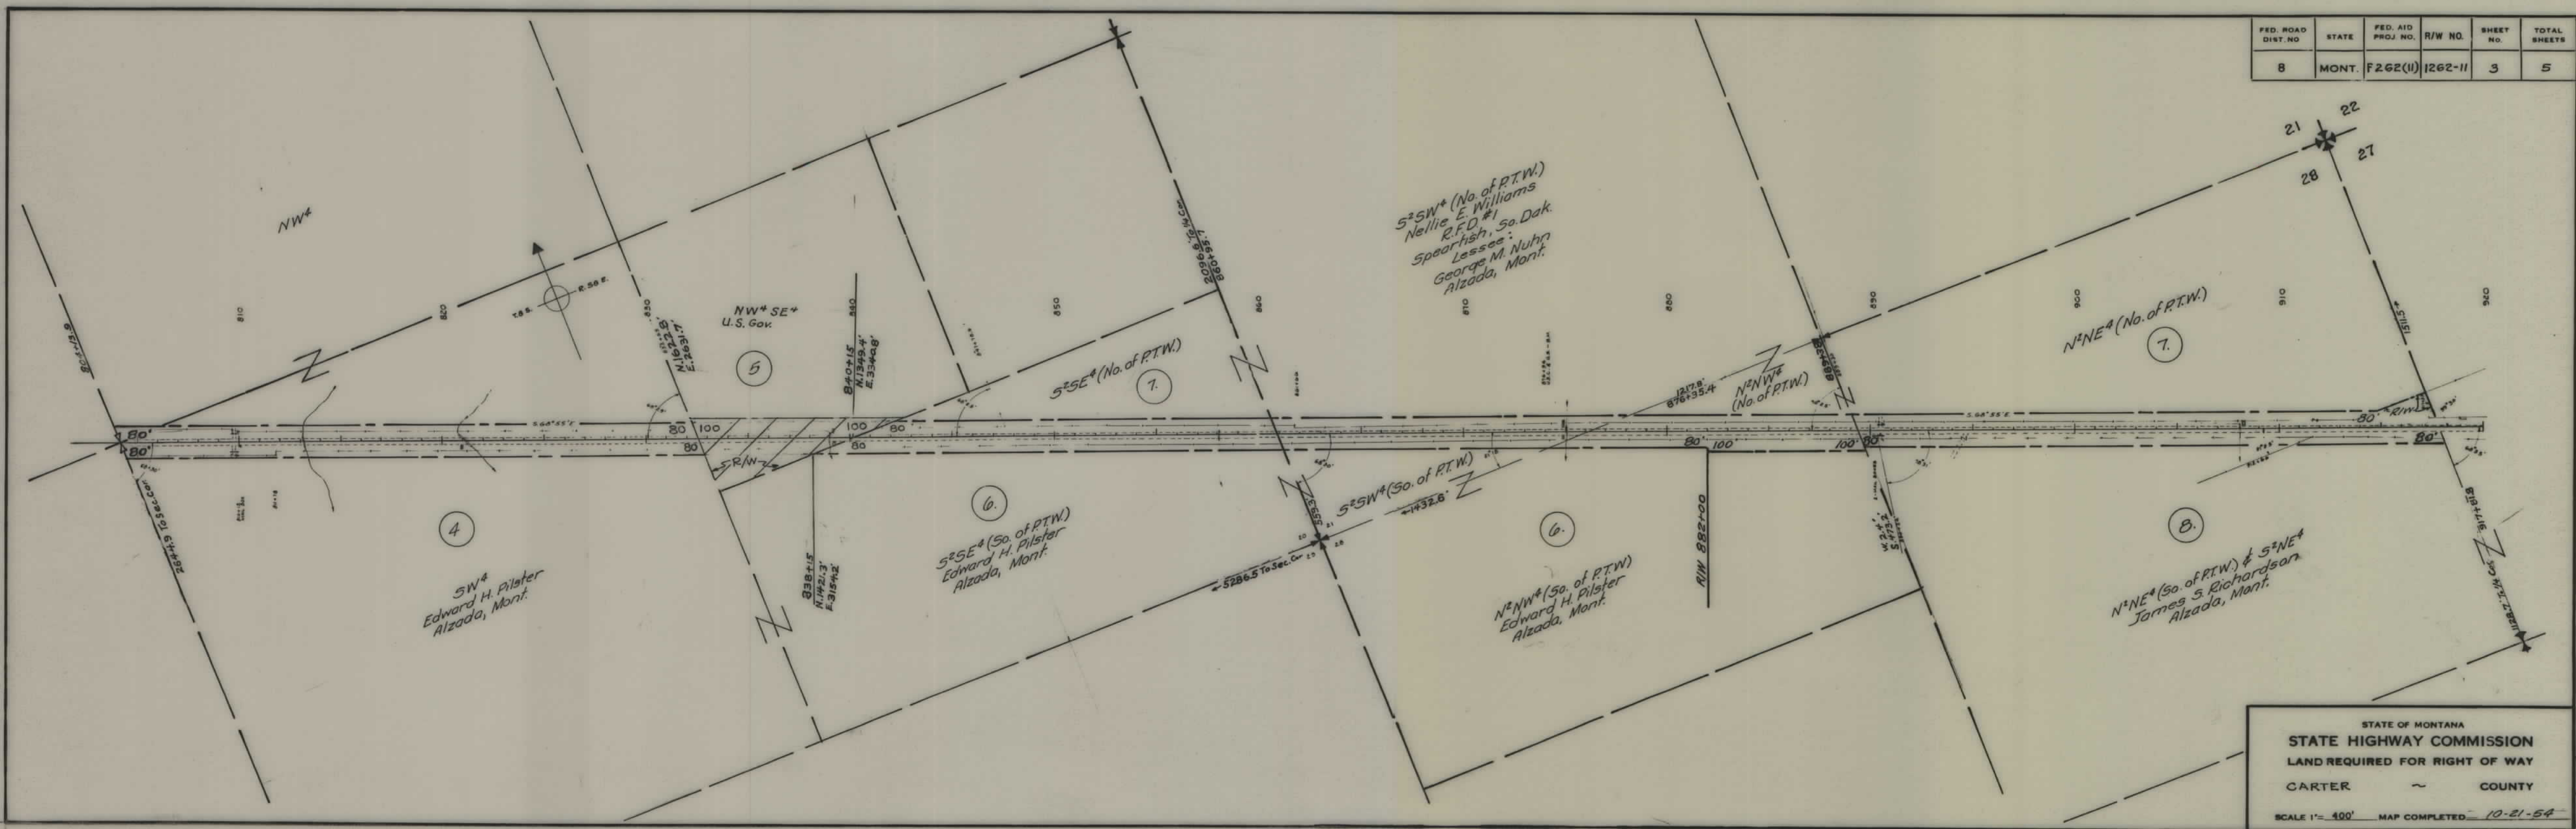


STATE OF MONTANA
 STATE HIGHWAY COMMISSION
 LAND REQUIRED FOR RIGHT OF WAY
 CARTER ~ COUNTY
 SCALE 1" = 400' MAP COMPLETED 10-21-54

FED. ROAD DIST. NO.	STATE	FED. AID PROJ. NO.	R/W NO.	SHEET NO.	TOTAL SHEETS
8	MONT.	F262(11)	1262-11	3	5

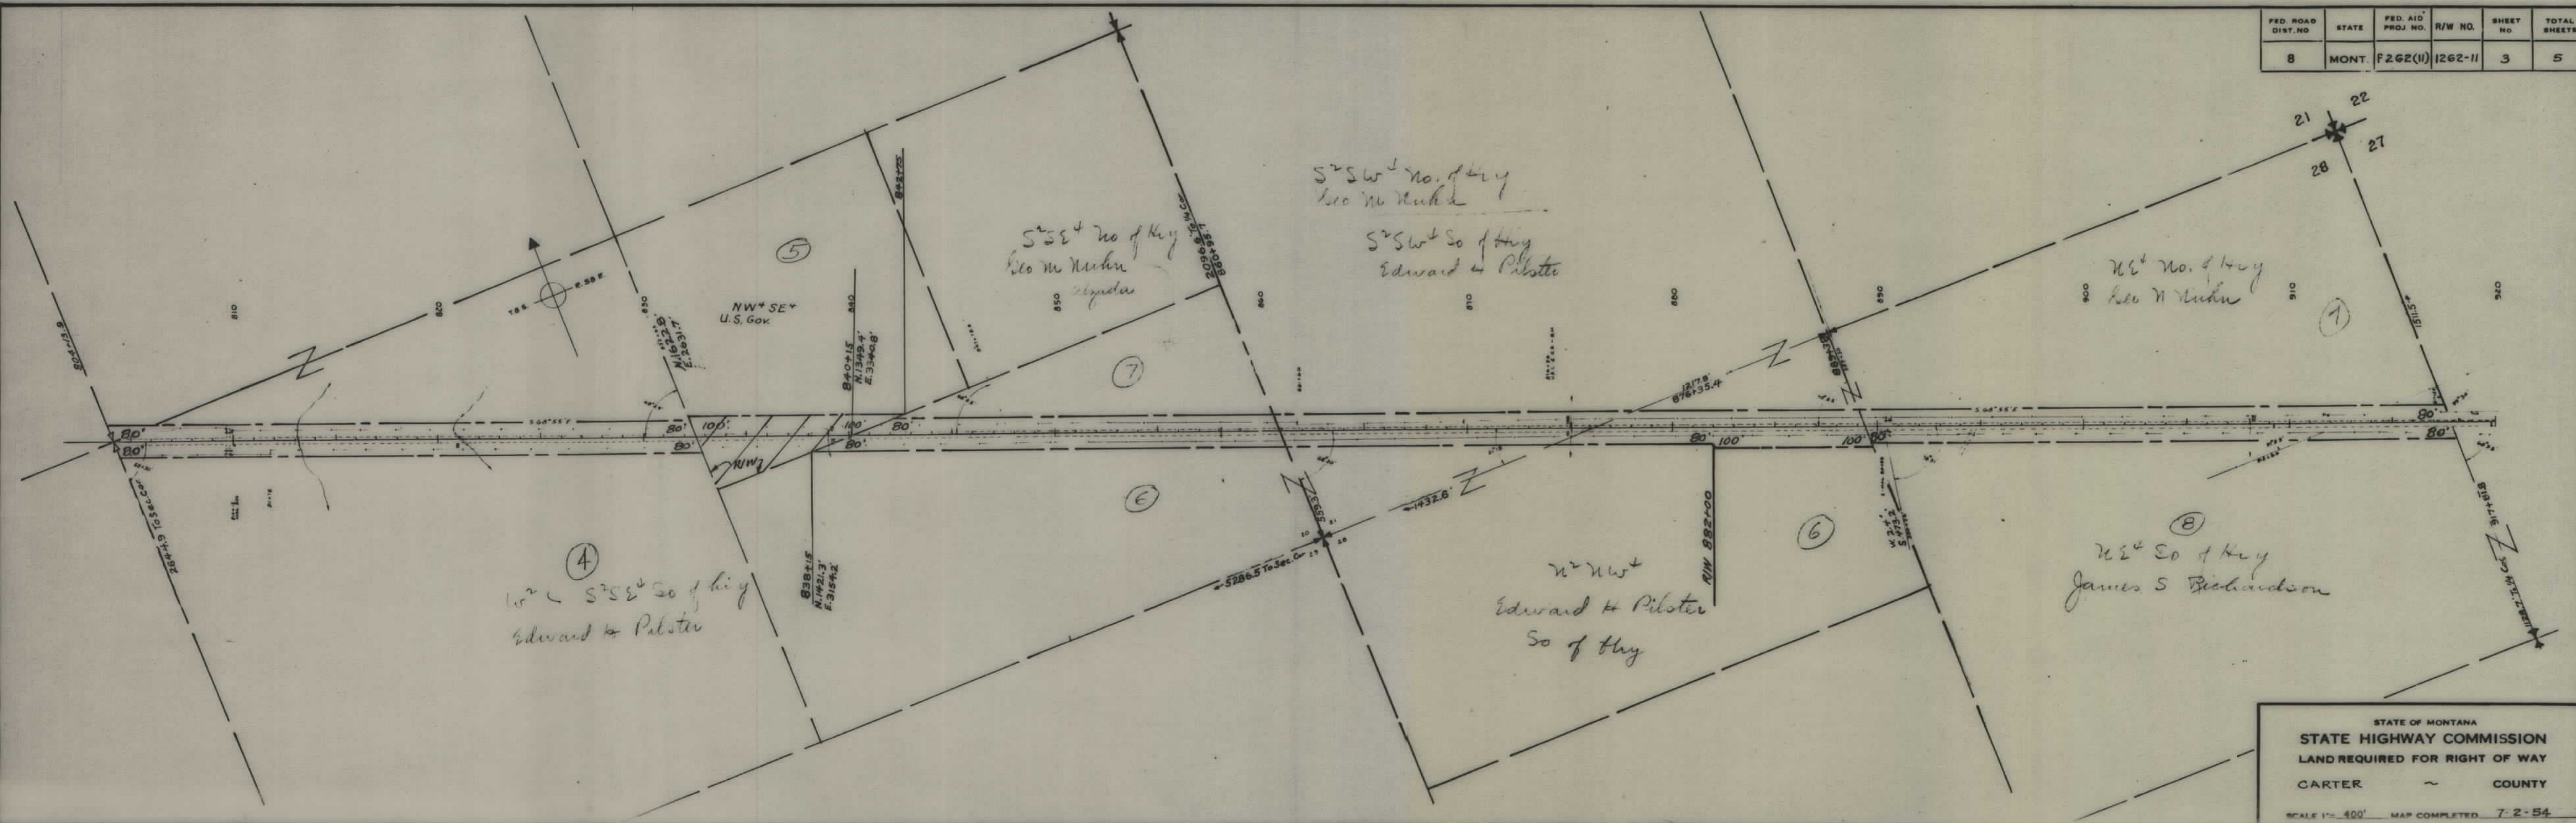


STATE OF MONTANA
 STATE HIGHWAY COMMISSION
 LAND REQUIRED FOR RIGHT OF WAY
 CARTER ~ COUNTY
 SCALE 1"=400' MAP COMPLETED 7-2-54

FED. ROAD DIST. NO.	STATE	FED. AID PROJ. NO.	R/W NO.	SHEET NO.	TOTAL SHEETS
8	MONT.	F262(11)	1262-11	5	5

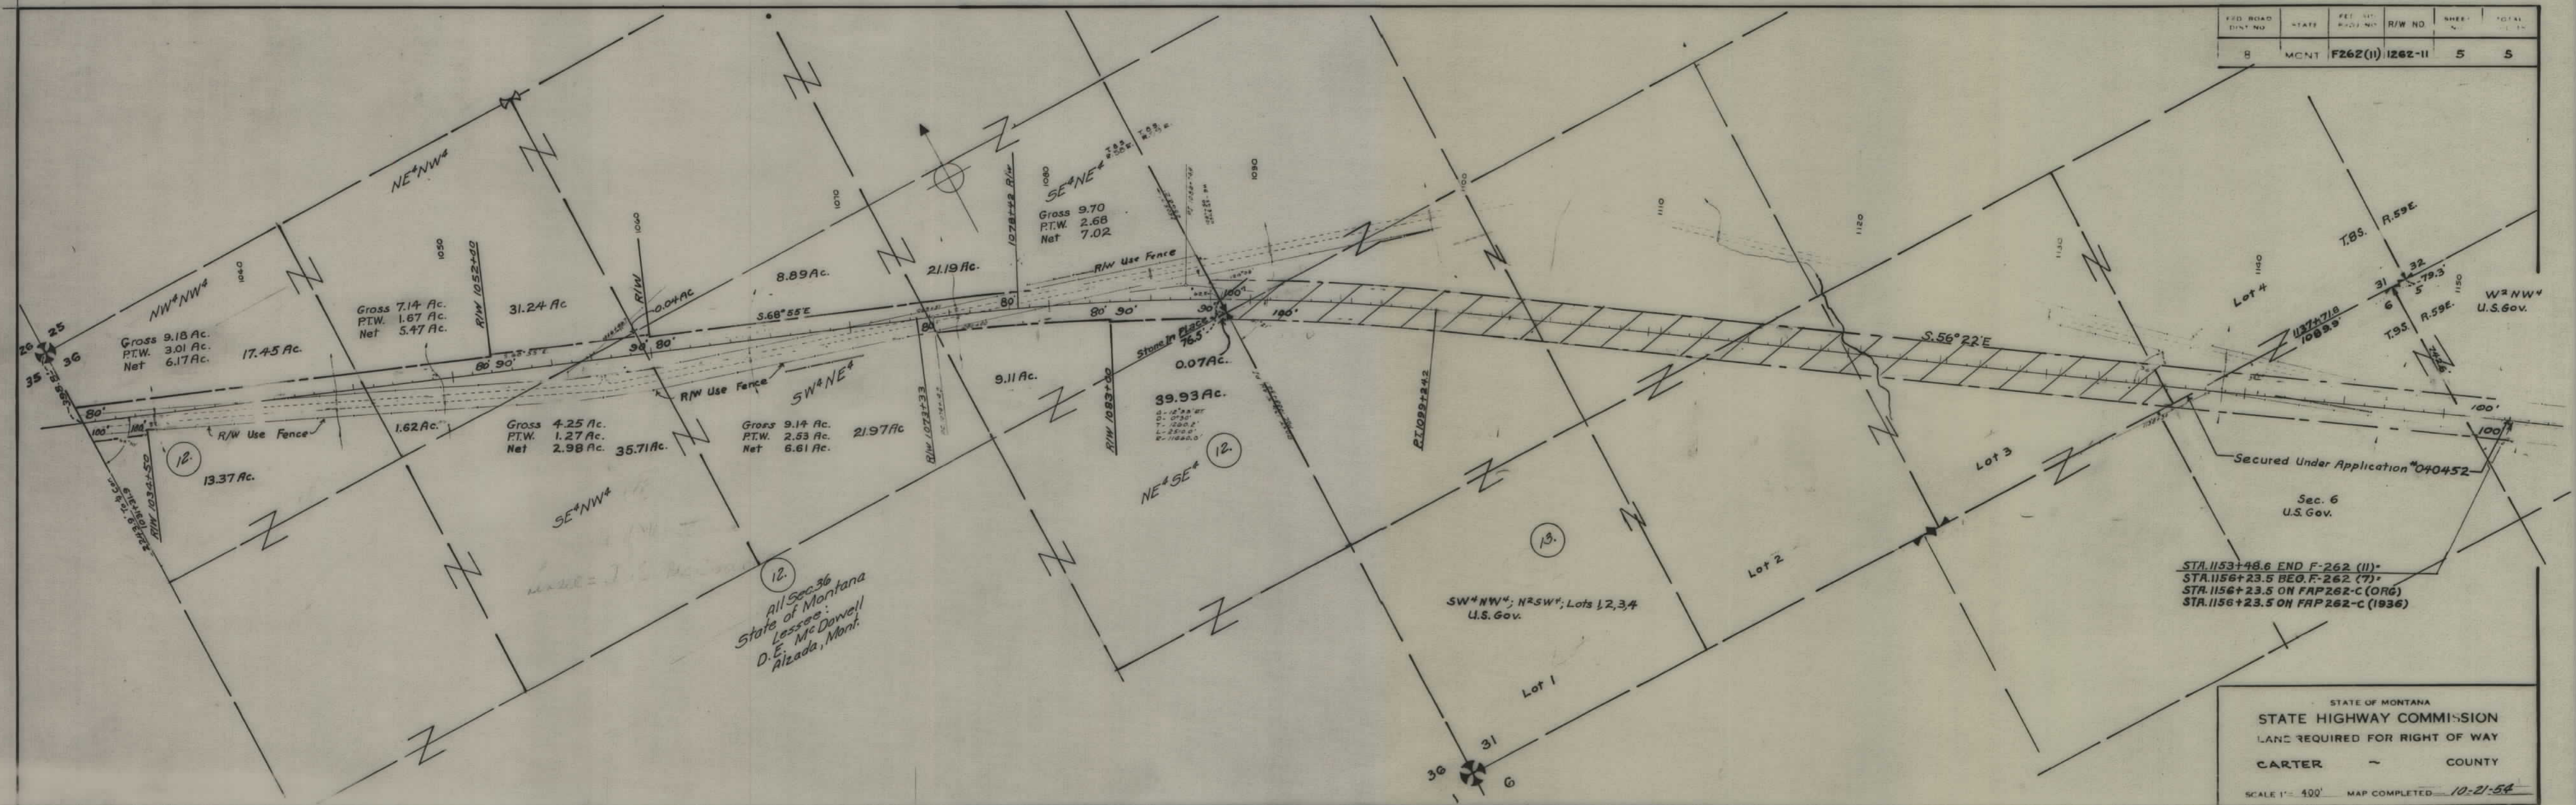

STATE OF MONTANA
 STATE HIGHWAY COMMISSION
 LAND REQUIRED FOR RIGHT OF WAY
 CARTER COUNTY
 SCALE 1" = 400' MAP COMPLETED 10-21-54

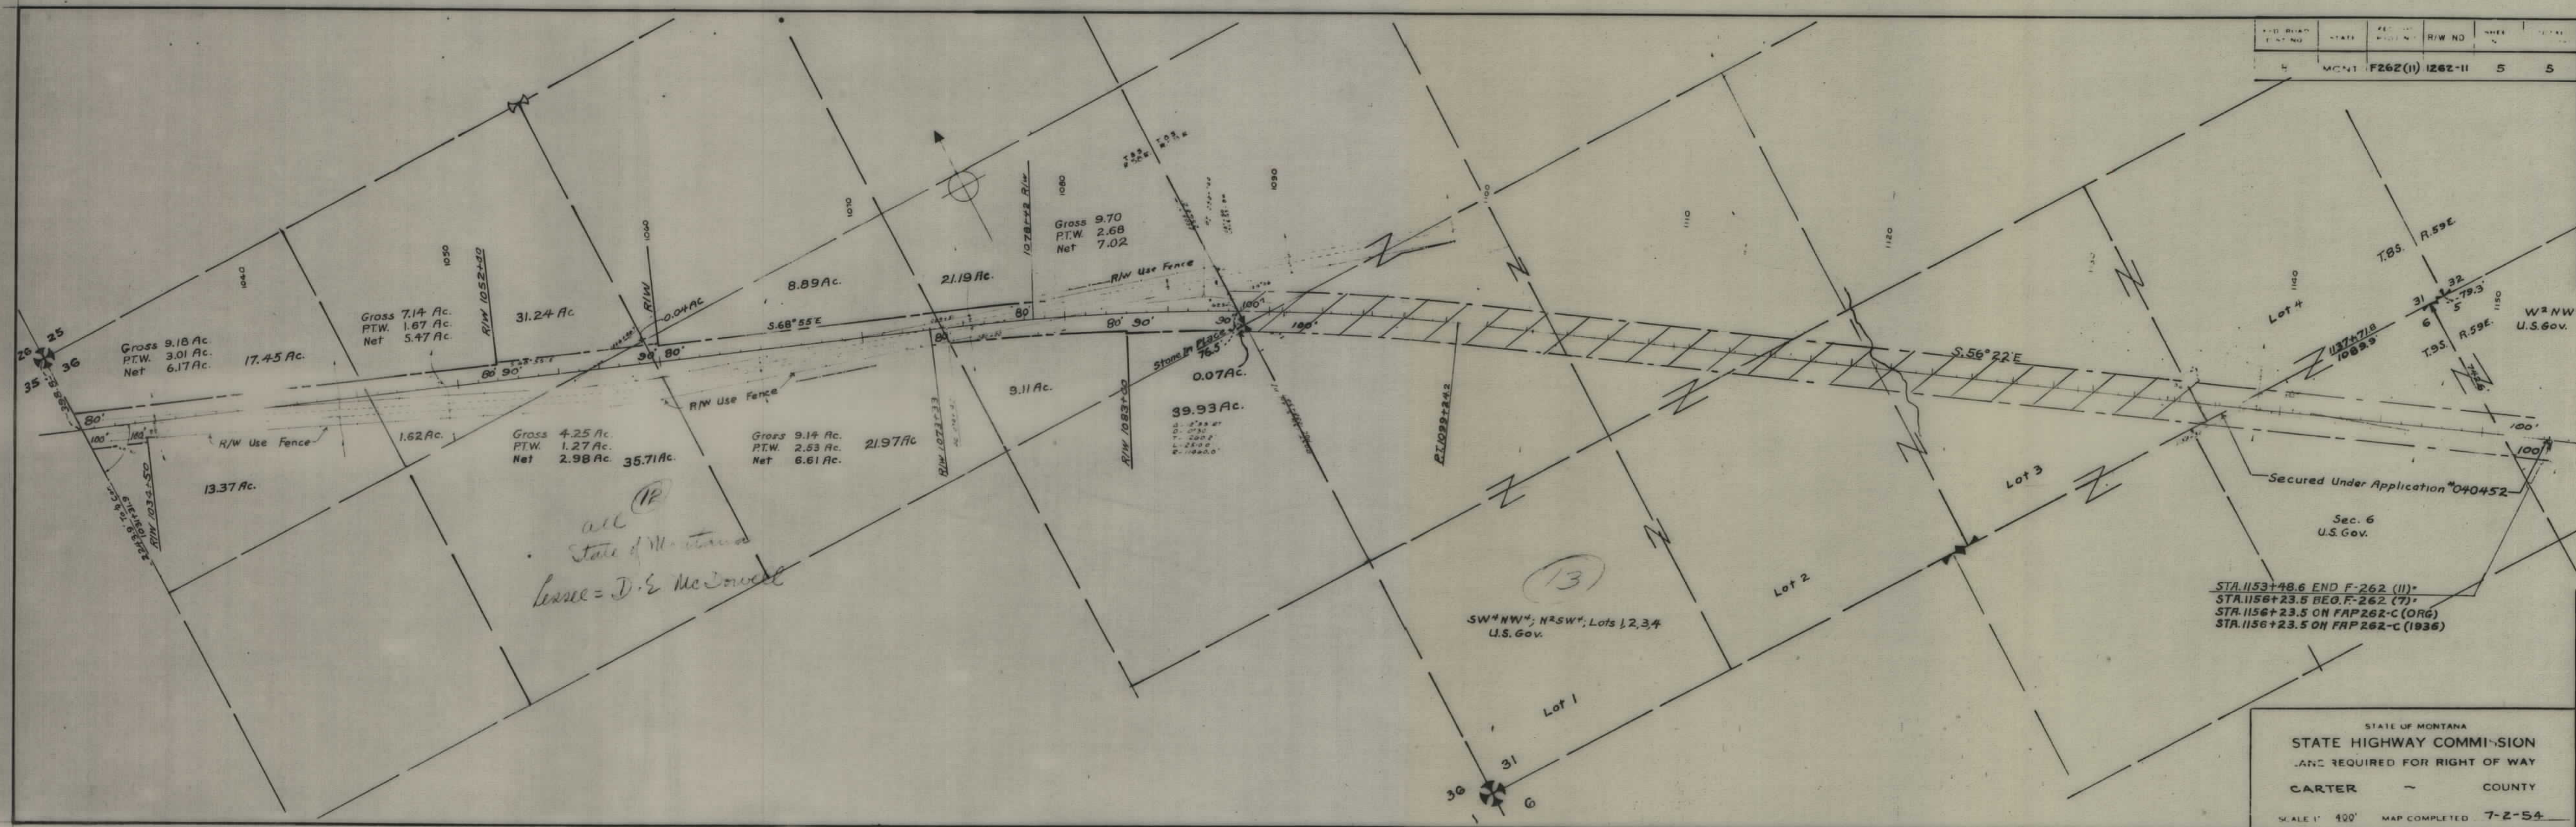

PROJECT NO.	STATE	PROJECT NAME	R/W NO.	SHEET NO.	TOTAL SHEETS
1	MONT.	F262(II) 1262-II	5	5	5

STATE OF MONTANA
STATE HIGHWAY COMMISSION
LAND REQUIRED FOR RIGHT OF WAY
CARTER COUNTY
SCALE 1" = 400' MAP COMPLETED 7-2-54