

PLANS
NOT
TO
SCALE

FED. ROAD DIST. NO.	STATE	FED. AID PROJ. NO.	R/W	SHEET NO.	TOTAL SHEETS
1	MONT.	262(B)	1262(B)	1	5

Sandpit #124965-6
 Located 290' North Sta. 244+
 NRH 262A 1936 or 1.99 miles
 toward Broadus from Big, F262(B)
 Merle E. Wolfe Relinquish Calif.
 Louis Russell, Lessee Broadus, Mont.

SE¹/₄NE¹/₄ North of Highway
 Louis & Frankie Russell
 Broadus, Montana
 BEARINGS FROM FAP 262A SULAROOSERVATION
 Note: 10' jog in E 1

Patent to Ed M. & Mary I. Pedersen
 March 1952

E¹/₄NE¹/₄
 W. T. Wolfe
 Broadus, Montana

PARTIAL DISCHARGE OF EASEMENT
 DOC. NO. 130226
 BOOK 75, PAGE 502
 10/11/2005, 12.478 ACRES


HIGHWAY EASEMENT TO
 POWDER RIVER COUNTY
 BOOK 71, PAGE 57
 1-20-04

Ed M. & Mary I. Pedersen
 Broadus, Montana


State of Montana
 Contracted to: W. T. Wolfe
 Broadus, Montana

STATE OF MONTANA
 STATE HIGHWAY COMMISSION
 PLAT SHOWING LAND
 REQUIRED FOR RIGHT OF WAY
 POWDER RIVER COUNTY

SCALE 1"=400' MAP COMPLETED 11/20/51
 DESCRIPTIONS WRITTEN BY Shelton DATE 11/20/51
 DESCRIPTIONS CHECKED BY M. B. DATE 11/20/51
 APPROVED BY _____
 APPROVED BY Malcolm Bowden R/W ENGINEER

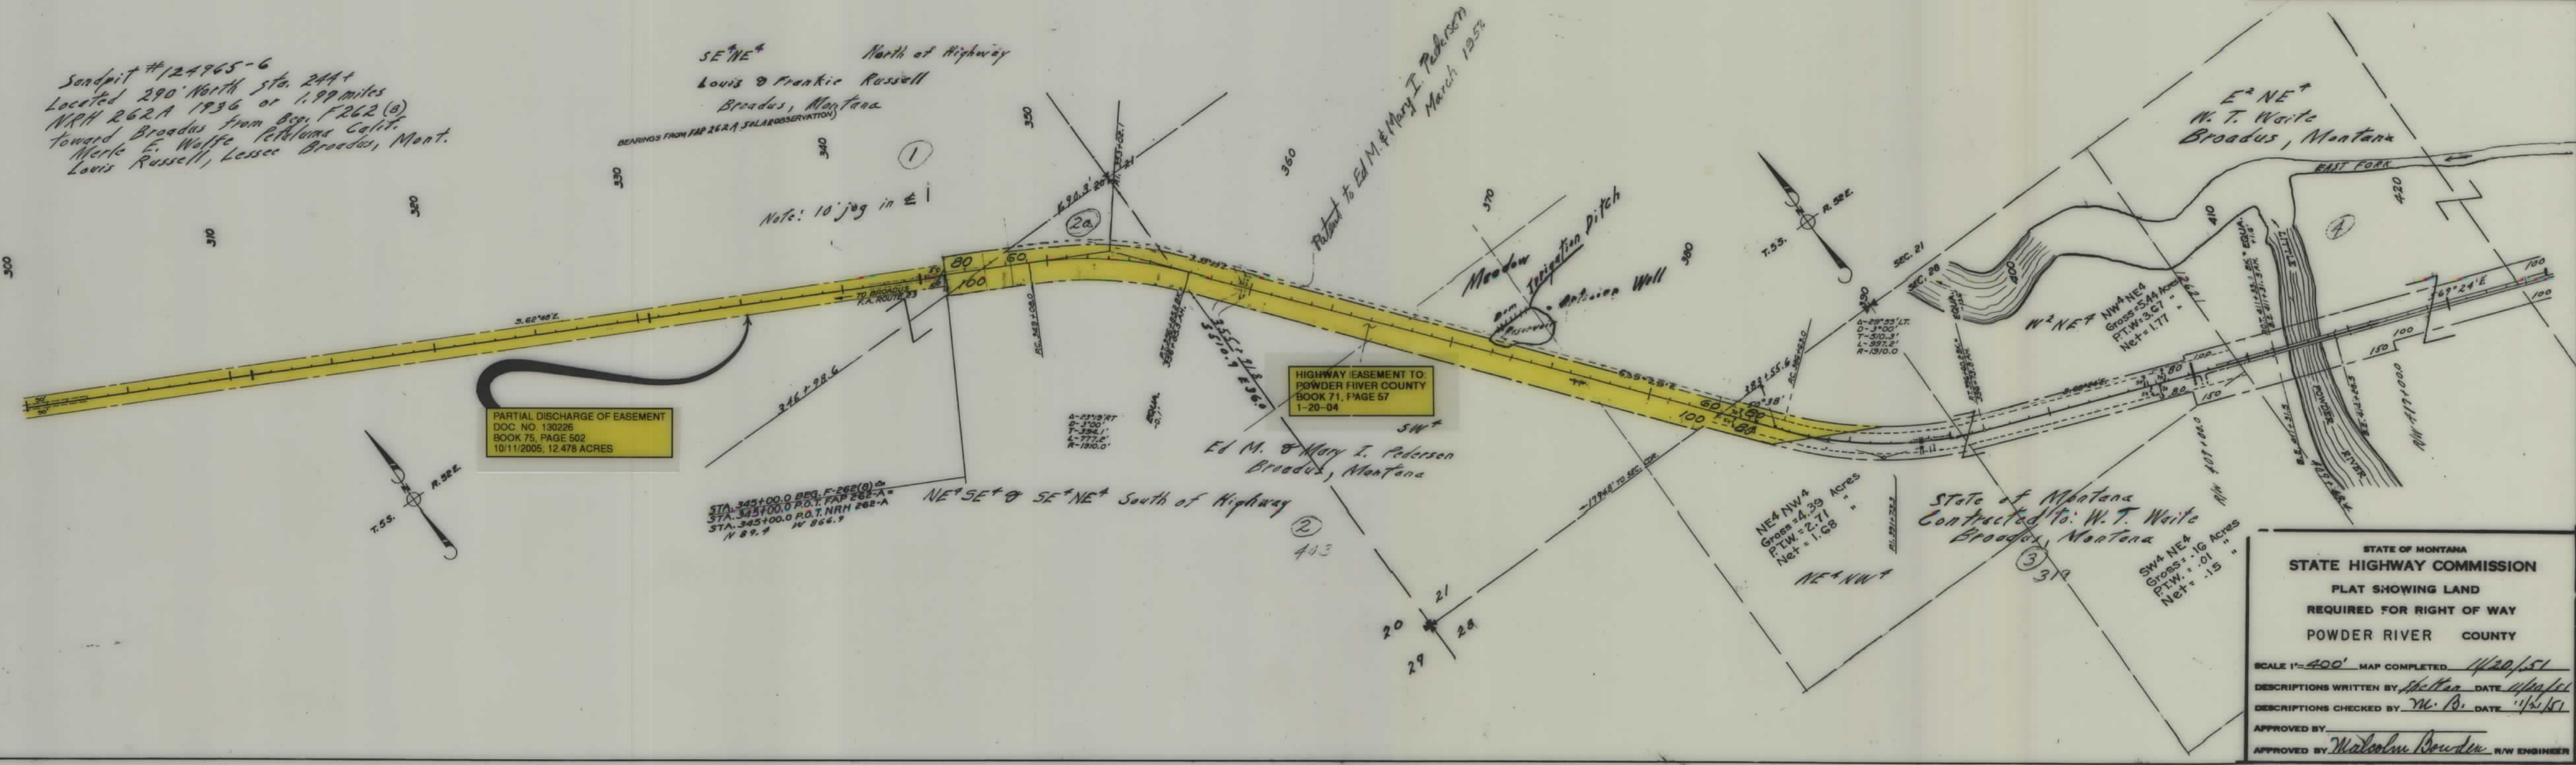

FED. ROAD DIST. NO.	STATE	FED. AID PROJ. NO.	R/W	SHEET NO.	TOTAL SHEETS
1	MONT	F 262(8)	1262(08)	2	5

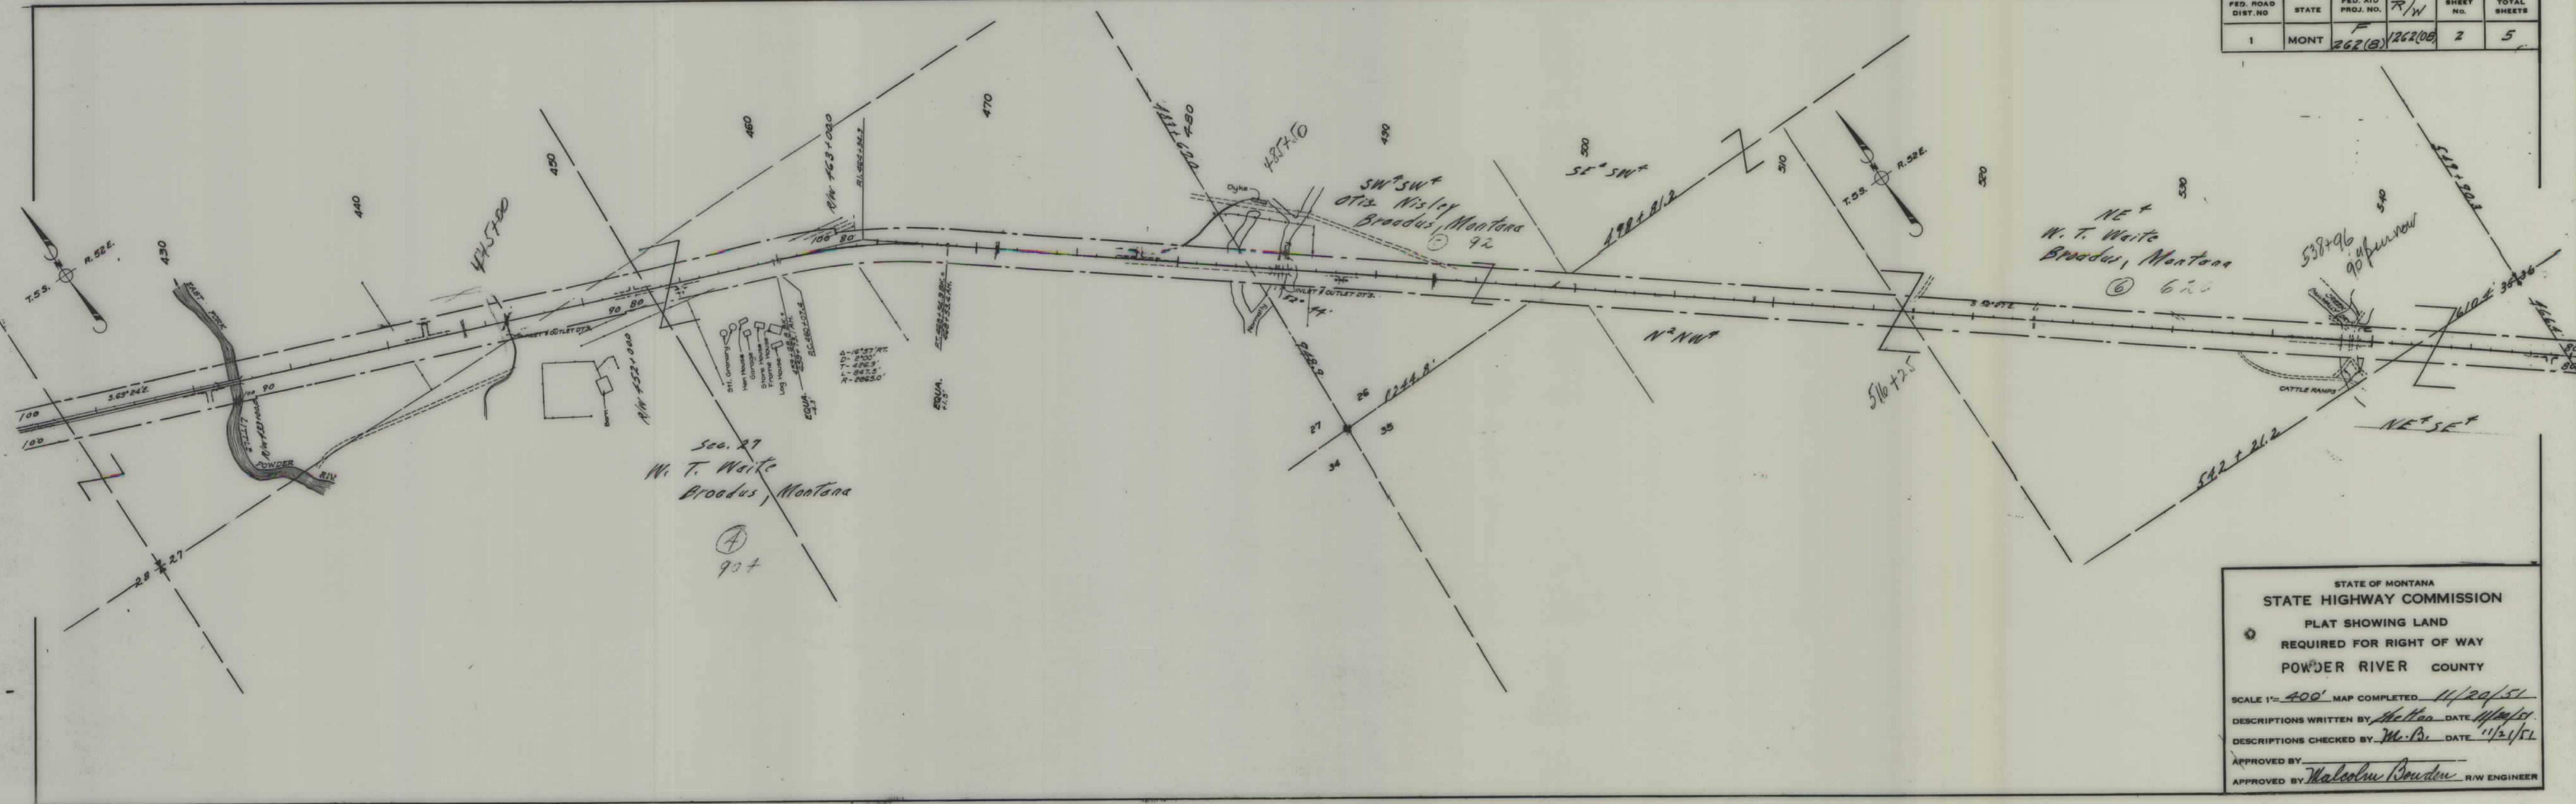


STATE OF MONTANA
STATE HIGHWAY COMMISSION
PLAT SHOWING LAND
REQUIRED FOR RIGHT OF WAY
POWDER RIVER COUNTY

SCALE 1"=400' MAP COMPLETED 11/20/51
DESCRIPTIONS WRITTEN BY W. T. Waite DATE 11/20/51
DESCRIPTIONS CHECKED BY W. T. Waite DATE 11/21/51
APPROVED BY Malcolm Bowden R/W ENGINEER

Sandpit #122992-3-A-5
 Located 0.5 miles North sta. 625
 Otis E. Nisley
 Broadus, Mont.

FED. ROAD DIST. NO.	STATE	FED. AID PROJ. NO.	R/W NO.	SHEET NO.	TOTAL SHEETS
1	MONT.	262(B)	1262(08)	3	5

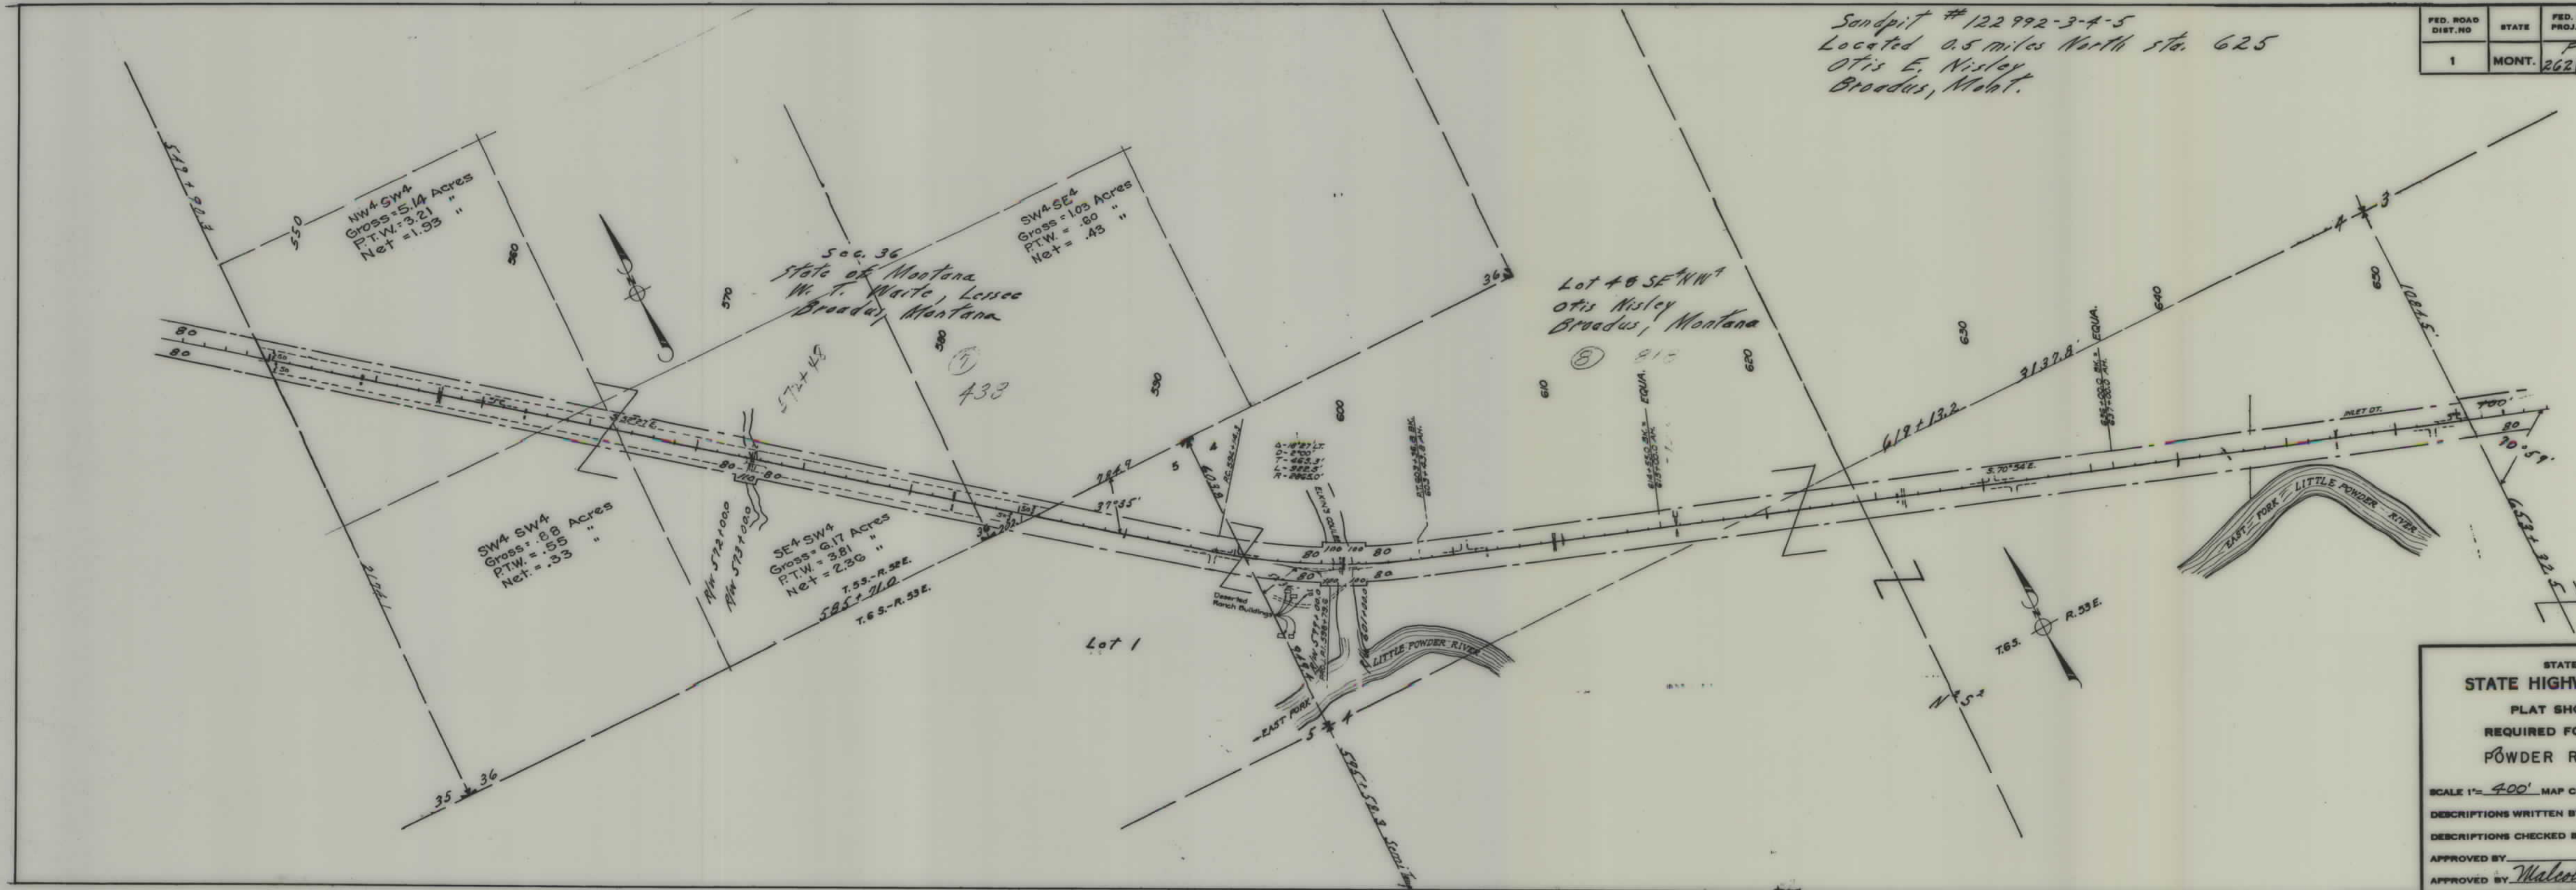


STATE OF MONTANA
 STATE HIGHWAY COMMISSION
 PLAT SHOWING LAND
 REQUIRED FOR RIGHT OF WAY
 POWDER RIVER COUNTY

SCALE 1" = 400' MAP COMPLETED 11/20/51
 DESCRIPTIONS WRITTEN BY C.E. DATE 11/20/51
 DESCRIPTIONS CHECKED BY M.B. DATE 11/21/51
 APPROVED BY
 APPROVED BY Malcolm Bowden R/W ENGINEER

Certification of Gov't land on file. 1/22/52

FED. ROAD DIST. NO.	STATE	FED. AID PROJ. NO.	R/W	SHEET NO.	TOTAL SHEETS
1	MONT.	F 262-B	126208	4	5

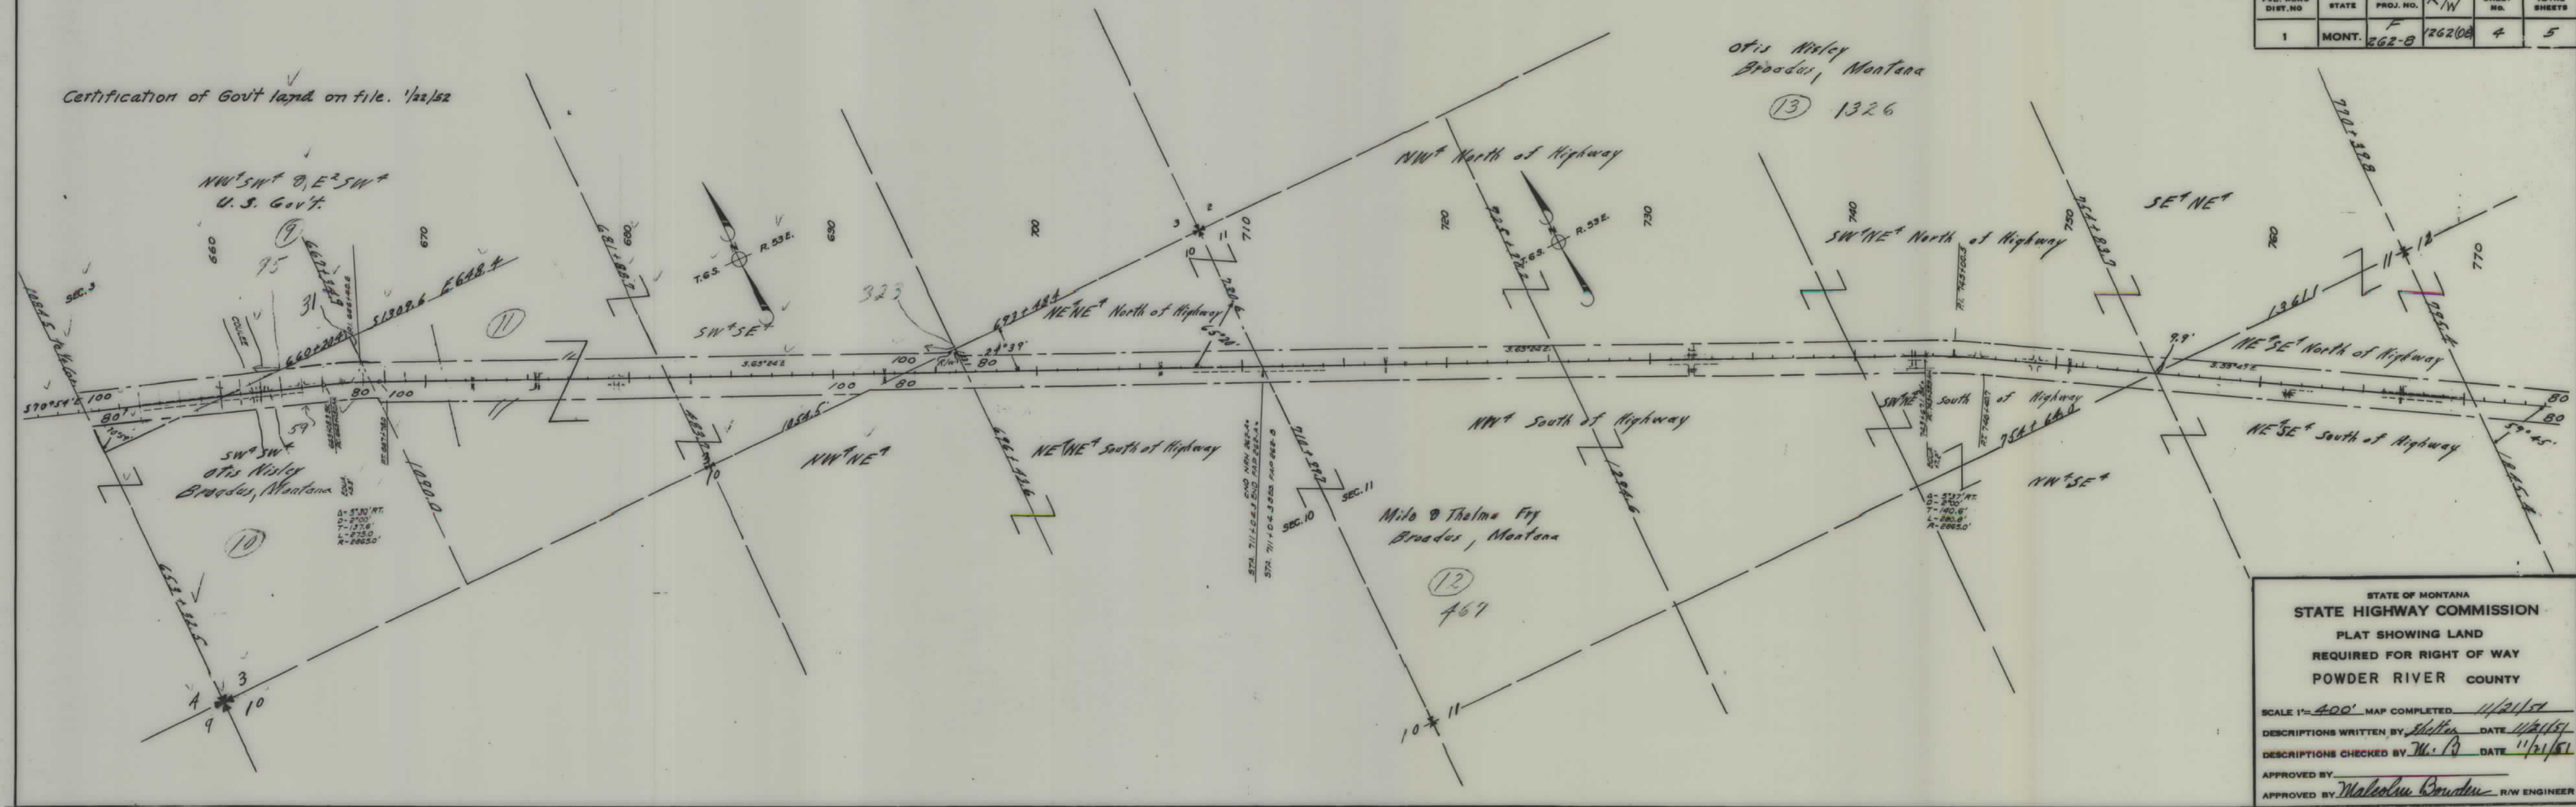

STATE OF MONTANA
STATE HIGHWAY COMMISSION
PLAT SHOWING LAND
REQUIRED FOR RIGHT OF WAY
POWDER RIVER COUNTY

SCALE 1"=400' MAP COMPLETED 11/21/54
DESCRIPTIONS WRITTEN BY Shelton DATE 11/21/54
DESCRIPTIONS CHECKED BY M. B. DATE 11/21/54
APPROVED BY _____
APPROVED BY Malcolm Bowden R/W ENGINEER

FED. ROAD DIST. NO	STATE	FED. AID PROJ. NO.	FISCAL YEAR	SHEET NO.	TOTAL SHEETS
1	MONT.	^F 262-8	1262(28)	4	5

(13) OTIS NISLEY
BROADUS MONTANA
NE $\frac{1}{4}$ NE $\frac{1}{4}$ & NW $\frac{1}{4}$ & SW $\frac{1}{4}$ NE $\frac{1}{4}$ & SE $\frac{1}{4}$ NE $\frac{1}{4}$
& NE $\frac{1}{4}$ SE $\frac{1}{4}$. ALL PORTIONS OF ABOVE
DESCRIBED LAND LYING NORTH
OF HWY.

CERTIFICATION OF GOV'T. LAND ON FILE 1/22/52
NW4SW4 & E2SW4 & SW4SE4
U.S. GOV'T.

SW4 SW4
OTIS NISLEY
BROADUS, MONT

(12) MILO & THELMA FRY
BROADUS, MONT.
NW¹ NE⁴ & NE⁴ NE⁴ & NW⁴
& SW¹ NE⁴ & NW¹ SE⁴ & NE⁴ SE⁴
ALL PORTIONS OF ABOVE
DESCRIBED LAND LYING SOUTH
OF HIWAY.

STATE OF MONTANA
STATE HIGHWAY COMMISSION
PLAT SHOWING LAND
REQUIRED FOR RIGHT OF WAY
POWDER RIVER COUNTY

SCALE 1" = 400' MAP COMPLETED 11/21/51

DESCRIPTIONS WRITTEN BY John DATE 11/21/51

DESCRIPTIONS CHECKED BY M. B DATE 11/21/51


APPROVED BY _____ PLANS DEPT.

APPROVED BY Malcolm Bowden R/W ENGINEER

FED. ROAD DIST. NO.	STATE	FED. AID PROJ. NO.	R/W	SHEET NO.	TOTAL SHEETS
1	MONT.	F 262-B	1262100	5	5

Sandpit #124967-B-9
 Located adjacent on Northernly side
 Sta. 968+75 FAP 262-B 1936 or
 1.75 miles toward Maida from End F262-B
 Chester R. Office Broadus, Mont.

NE⁺ North of Highway
 Otis & Dora Nisley
 Broadus, Montana

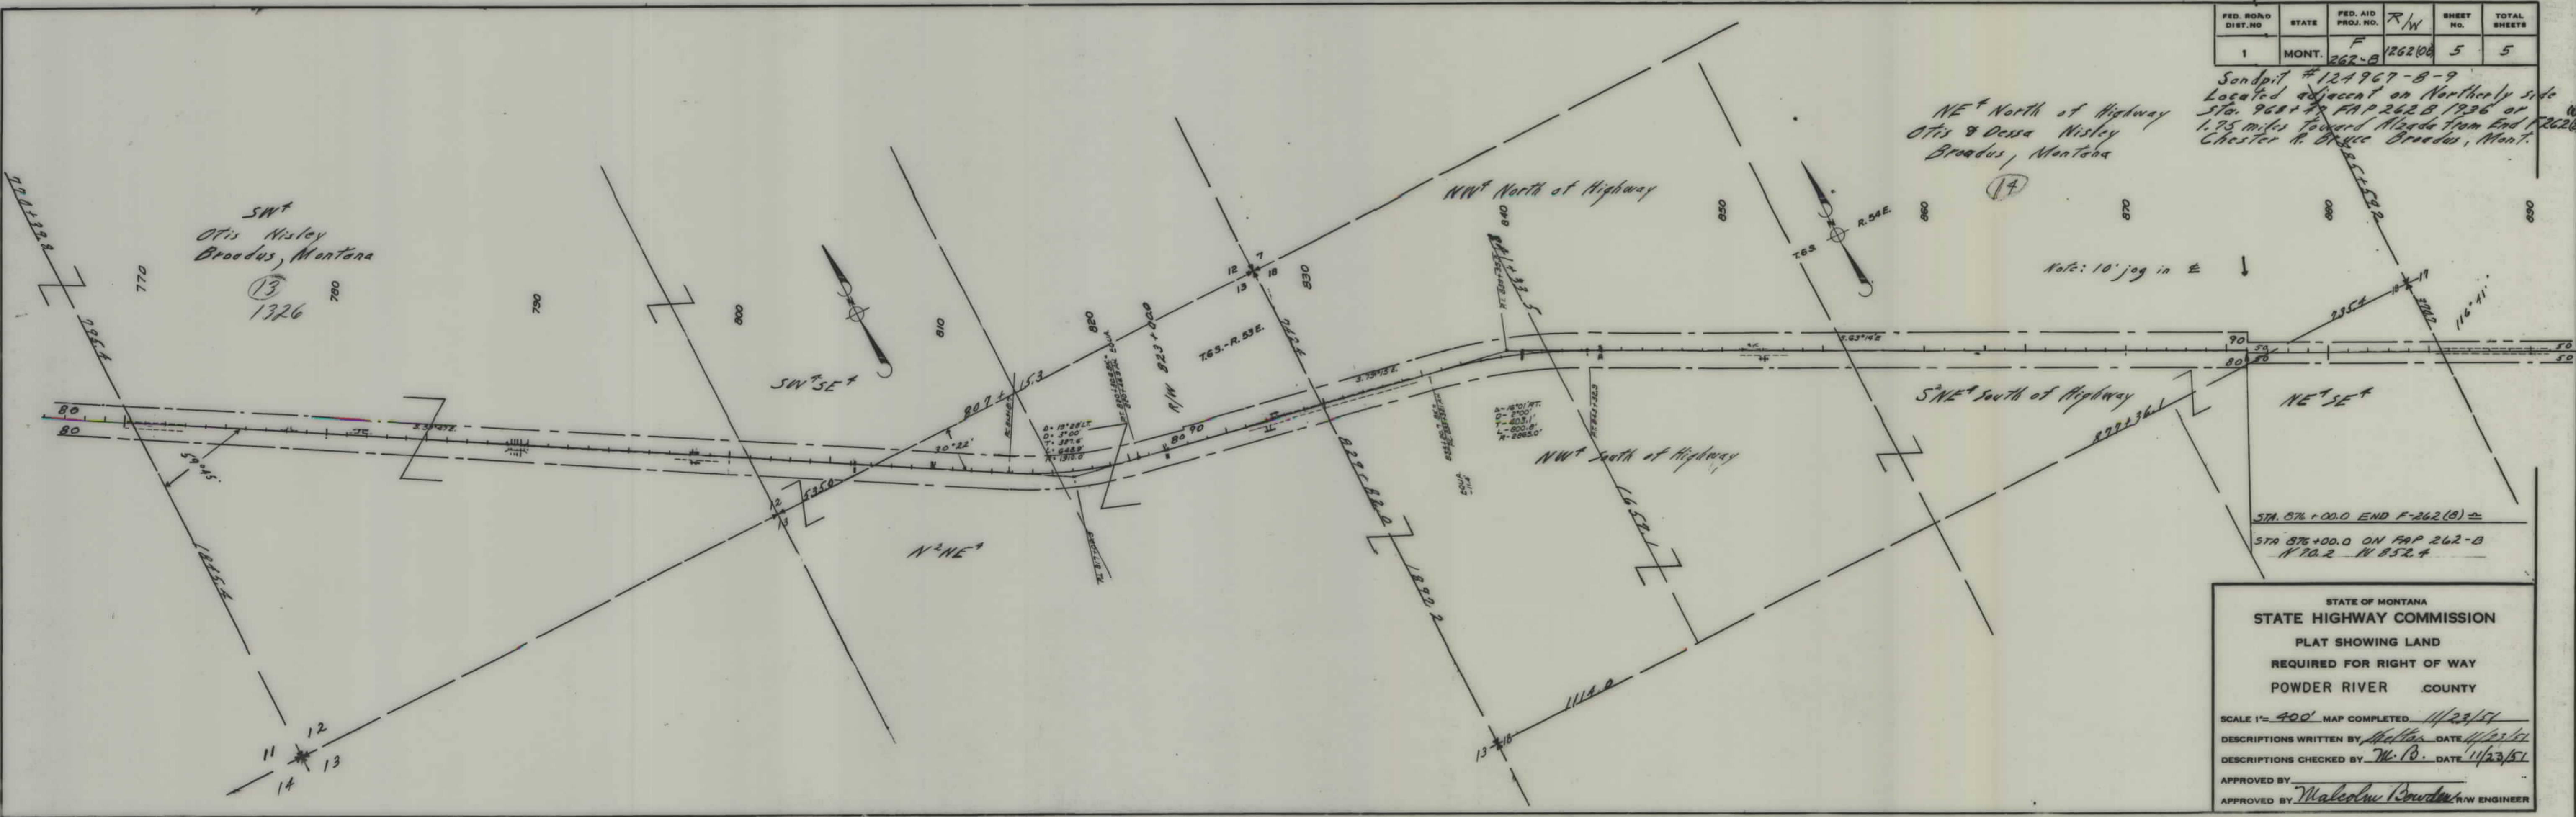

NE⁺ SE⁺

S⁺NE⁺ South of Highway

NW⁺ South of Highway

N⁺NE⁺

STA. 874+00.0 END F-262(B) =
 STA 876+00.0 ON FAP 262-B
 W 70.2 W 852.4

STATE OF MONTANA
 STATE HIGHWAY COMMISSION
 PLAT SHOWING LAND
 REQUIRED FOR RIGHT OF WAY
 POWDER RIVER COUNTY

SCALE 1"= 400' MAP COMPLETED 11/23/54
 DESCRIPTIONS WRITTEN BY Malcolm Bowden DATE 11/23/54
 DESCRIPTIONS CHECKED BY W. B. DATE 11/23/54
 APPROVED BY _____
 APPROVED BY Malcolm Bowden R/W ENGINEER

FED. ROAD DIST. NO	STATE	FED. AID PROJ. NO.	FISCAL YEAR	SHEET No.	TOTAL SHEETS
1	MONT.	F 262-8	1262 (08)	5	5

SAND PIT #124967-8-9
LOCATED ADJACENT ON NORTHERLY SIDE
OF STA. 968+47.0 F.A.P. 262 B 1936 OR
1.75 MILES TOWARD ALZADA FROM END
F 262 (B).
CHESTER R. BRUCE - BROADUS, MONT.

NE4 NORTH OF HIGHWAY
OTIS & DESSA NISLEY
BROADUS, MONT.

SW4
OTIS NISLEY
BROADUS, MONT.

NOTE: 10' JOG IN ϕ

S²NE⁴ SOUTH OF HIGHWAY.

NE 4 SE 4

STA. 876+00.0 END F-262(B) =
STA. 875+00.0 ON FAP 262-B
N 70.2 W 852.4

STATE OF MONTANA
STATE HIGHWAY COMMISSION
PLAT SHOWING LAND
REQUIRED FOR RIGHT OF WAY
POWDER RIVER COUNTY

SCALE 1"= 400' MAP COMPLETED 11/23/51
 DESCRIPTIONS WRITTEN BY Shelton DATE 11/23/51
 DESCRIPTIONS CHECKED BY M.B. DATE 11/23/51
 APPROVED BY _____ PLANS DEPT.
 APPROVED BY Malcolm Bowden R/W ENGINEER