


PLANS
NOT
TO
SCALE

FED. ROAD DIST. NO.	STATE	FED. AID PROJ. NO.	R/W NO.	SHEET NO.	TOTAL SHEETS
8	MONT.	F-262(9)	1262-09	1	6

Construction Contract Awarded Dec. 17, 1953

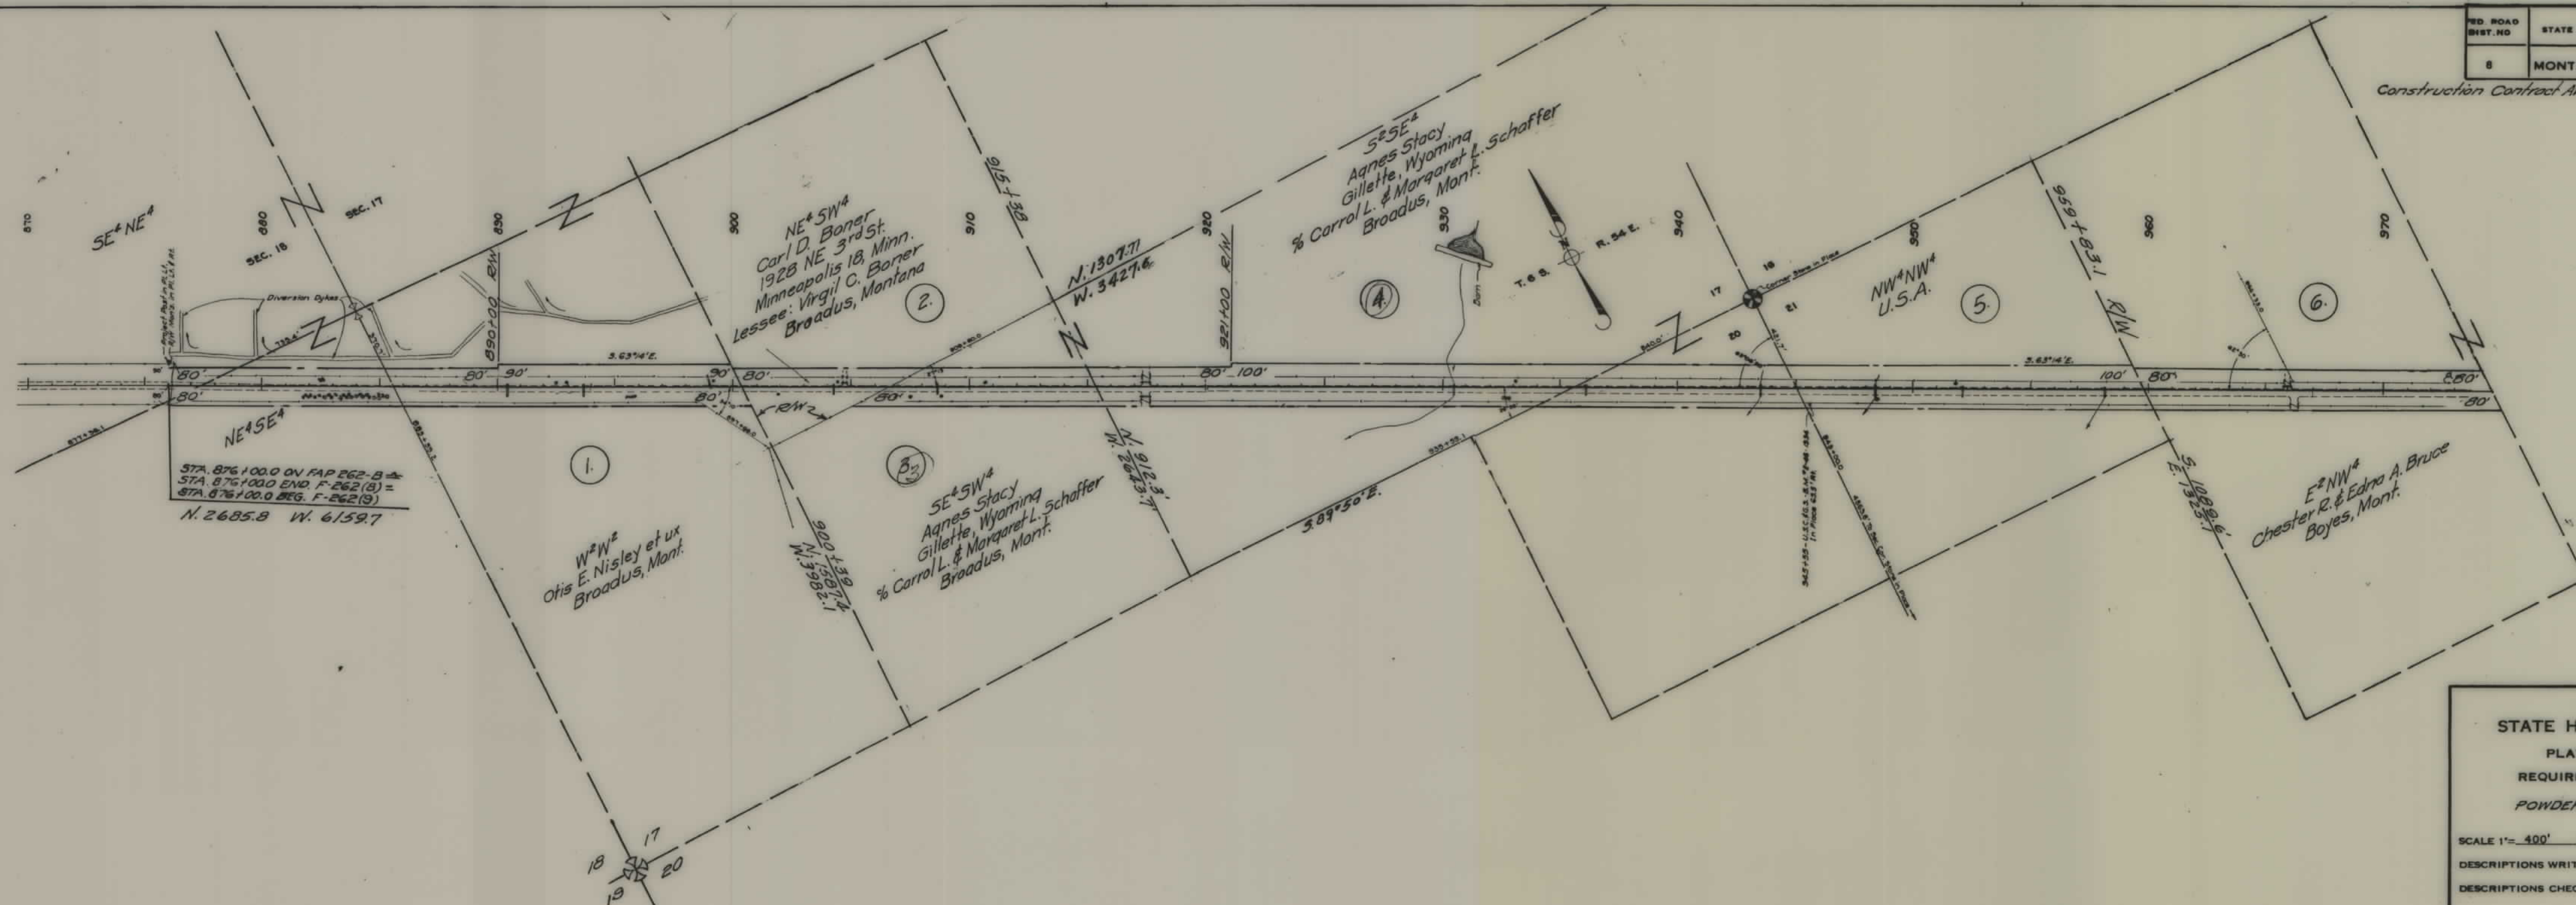


STATE OF MONTANA
STATE HIGHWAY COMMISSION
 PLAT SHOWING LAND
 REQUIRED FOR RIGHT OF WAY
 POWDER RIVER COUNTY

SCALE 1"= 400' MAP COMPLETED 10-13-53
 DESCRIPTIONS WRITTEN BY J.R. DATE 10-13-53
 DESCRIPTIONS CHECKED BY N.W.B. DATE 10-14-53

APPROVED BY _____ R/W ENGINEER


FED. ROAD DIST. NO.	STATE	FED. AID PROJ. NO.	R/W NO.	SHEET NO.	TOTAL SHEETS
8	MONT.	F-262(9)	262-09	2	6

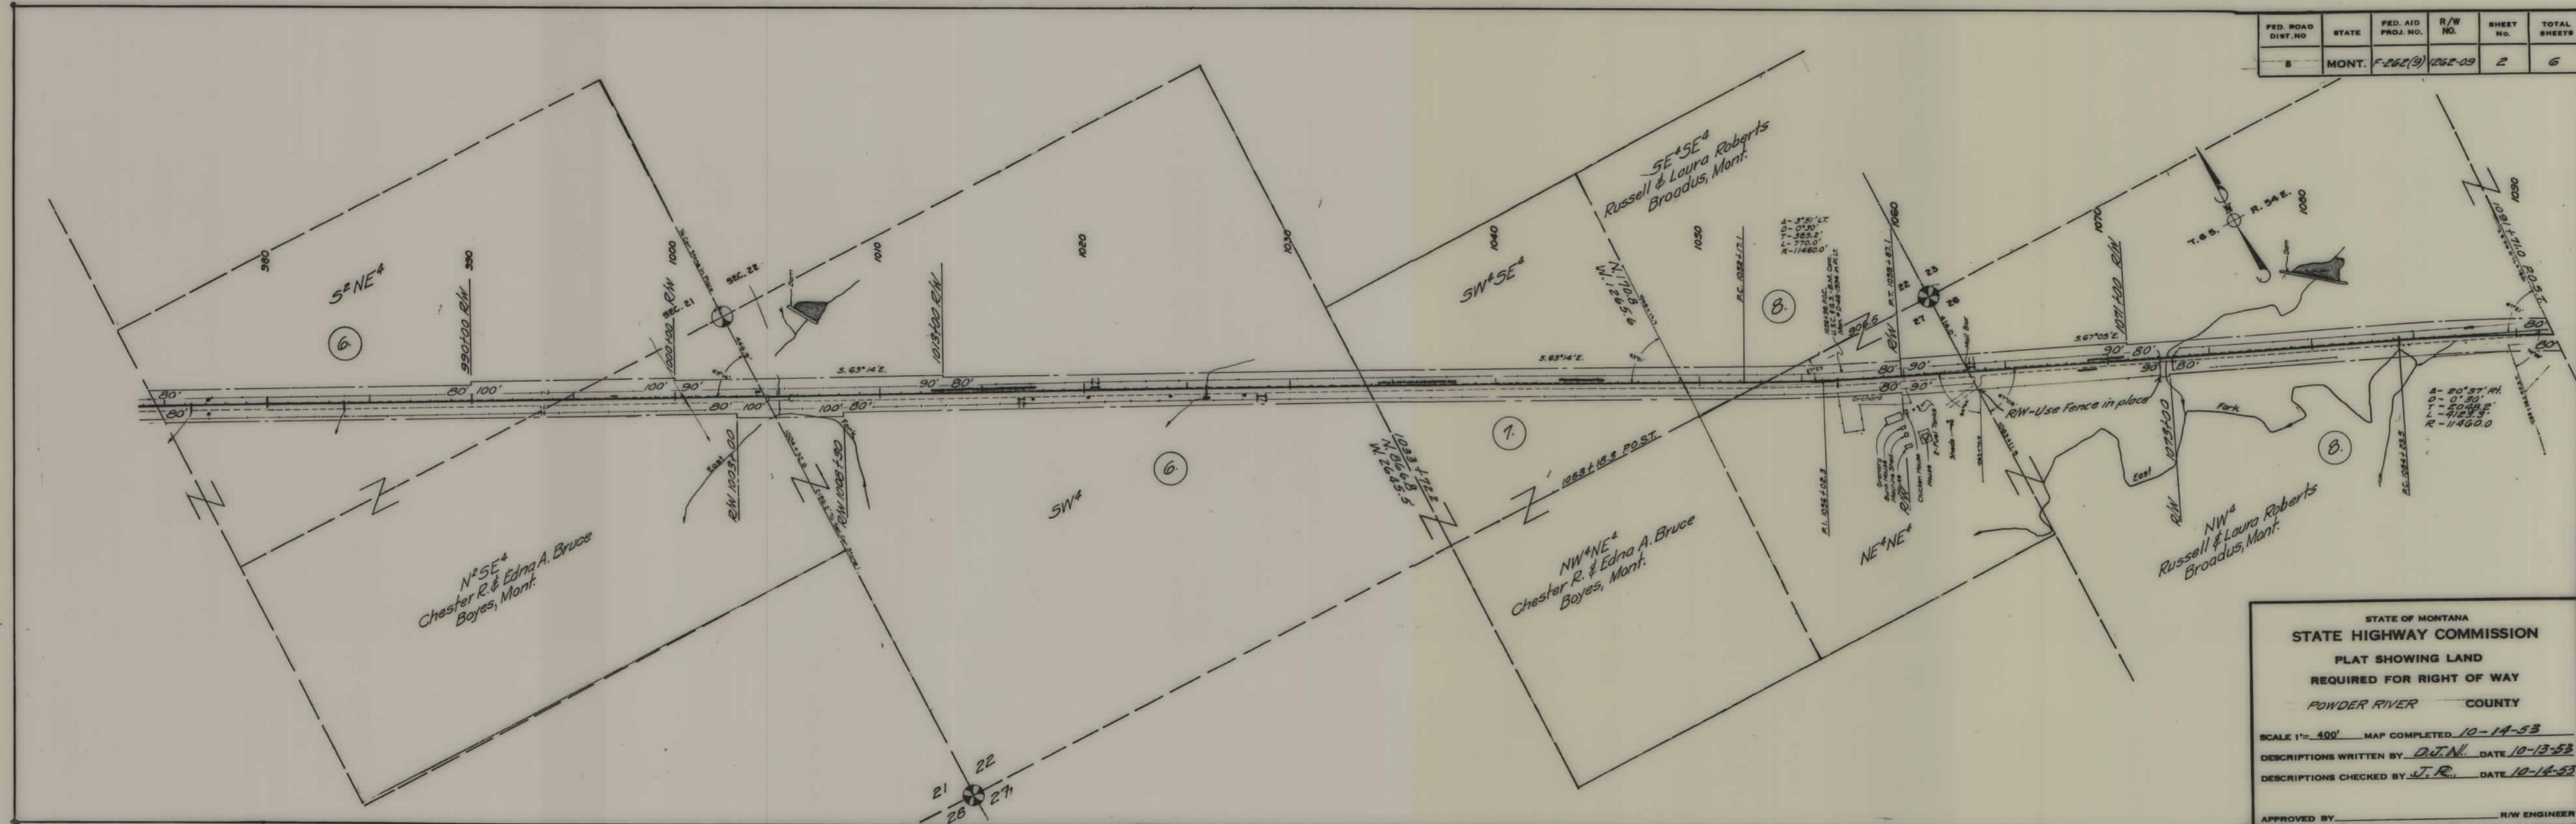

STATE OF MONTANA
 STATE HIGHWAY COMMISSION
 PLAT SHOWING LAND
 REQUIRED FOR RIGHT OF WAY
 POWDER RIVER COUNTY

SCALE 1" = 400' MAP COMPLETED 10-14-53
 DESCRIPTIONS WRITTEN BY D.J.N. DATE 10-13-53
 DESCRIPTIONS CHECKED BY J.R. DATE 10-14-53


APPROVED BY _____ R/W ENGINEER

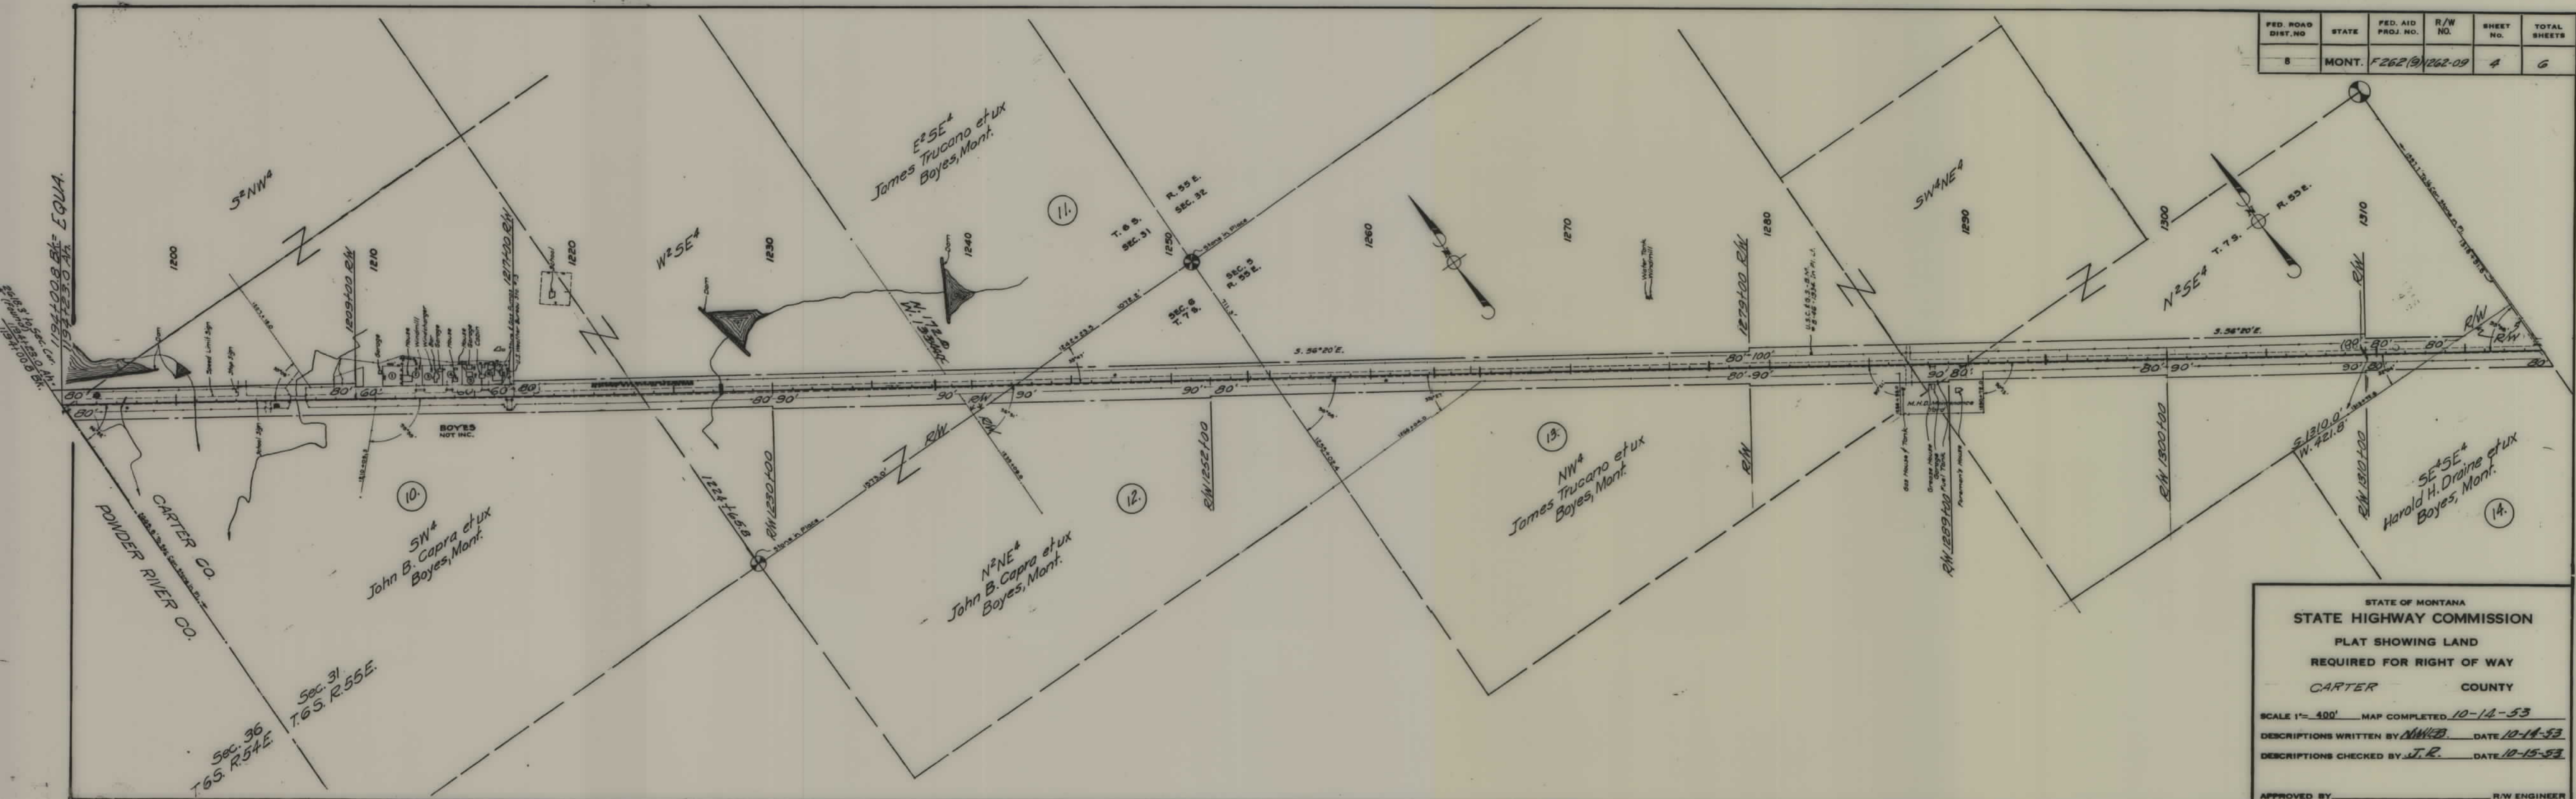

FED. ROAD DIST. NO.	STATE	FED. AID PROJ. NO.	R/W NO.	SHEET NO.	TOTAL SHEETS
8	MONT.	F 262(9)	1262-09	4	6

STATE OF MONTANA
STATE HIGHWAY COMMISSION
PLAT SHOWING LAND
REQUIRED FOR RIGHT OF WAY
CARTER COUNTY
SCALE 1"= 400' MAP COMPLETED 10-14-53
DESCRIPTIONS WRITTEN BY N.W.B. DATE 10-14-53
DESCRIPTIONS CHECKED BY J.R. DATE 10-15-53
APPROVED BY _____ R/W ENGINEER

FED. ROAD DIST. NO	STATE	FED. AID PROJ. NO.	R/W NO.	SHEET NO.	TOTAL SHEET
8	MONT.	F262(9)	1262-09	5	6

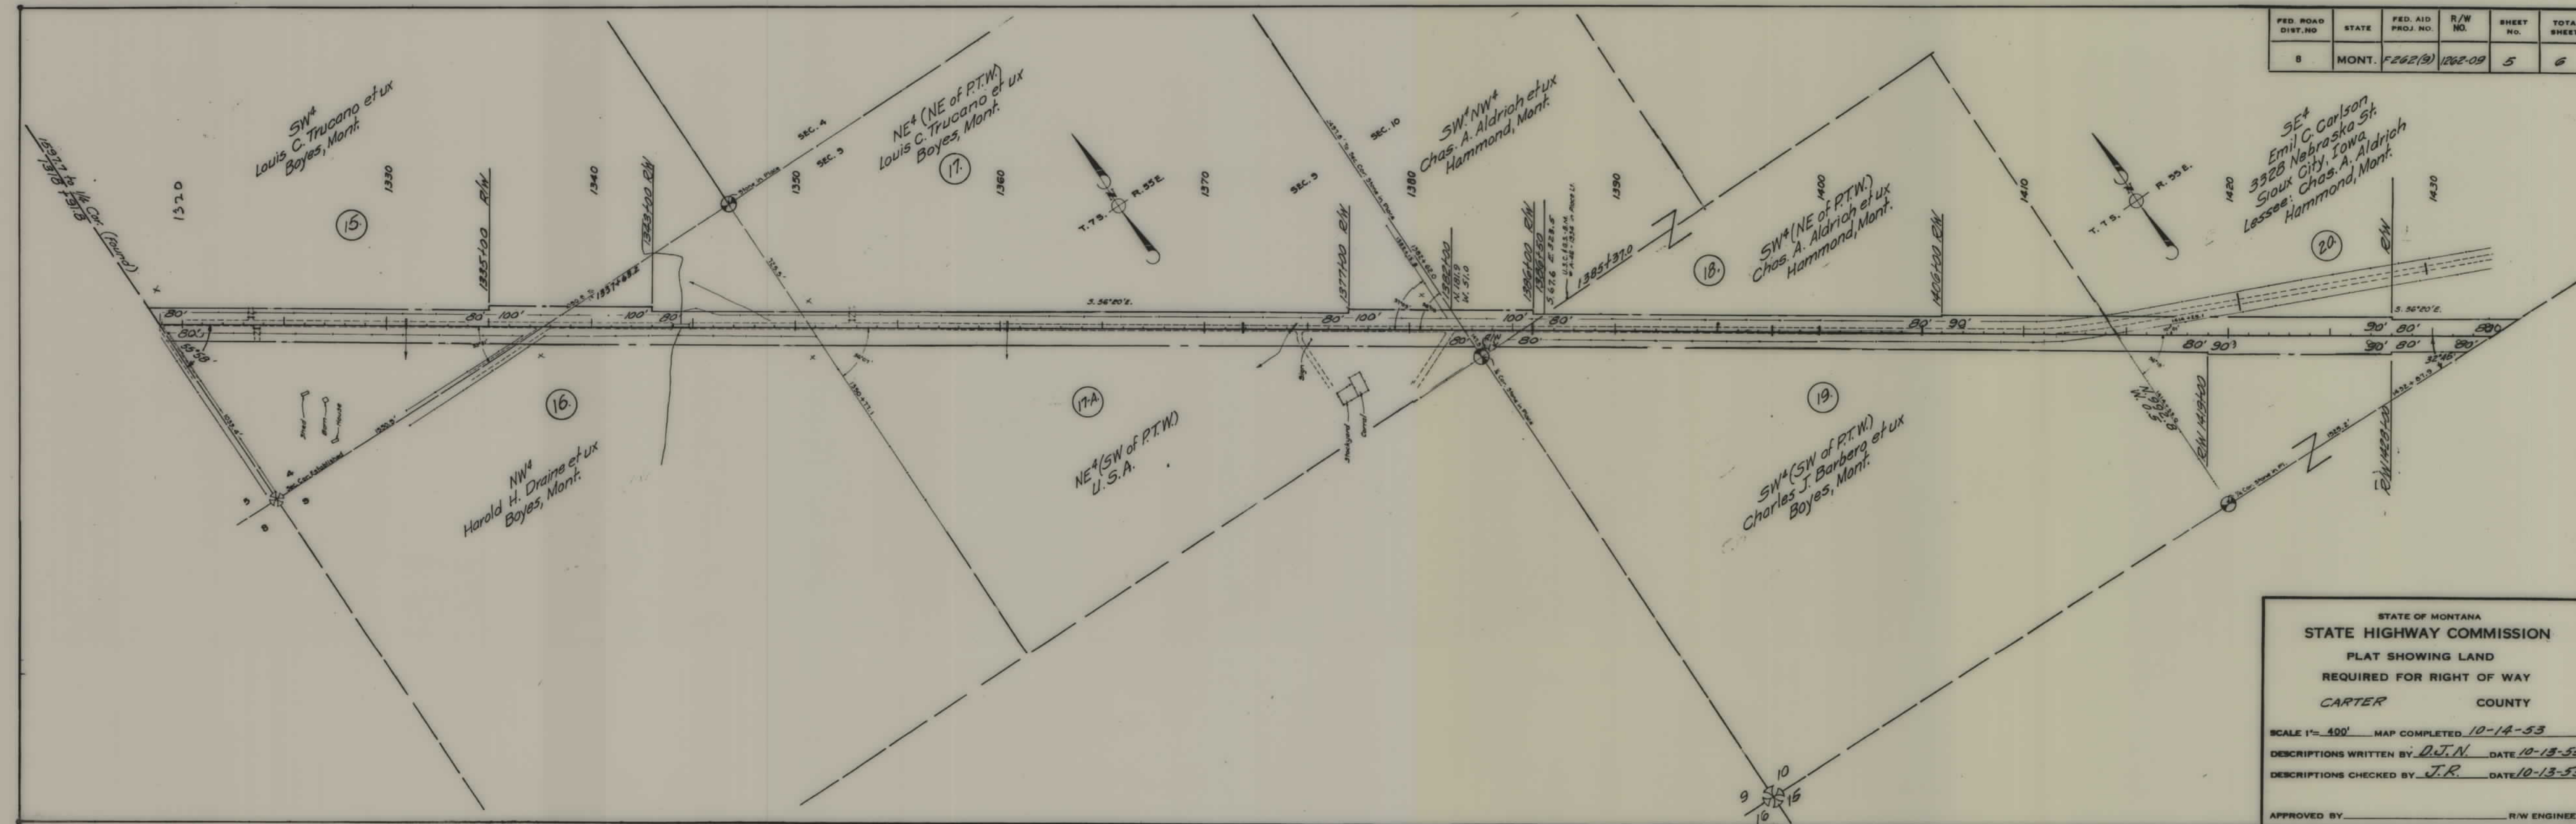

FED. ROAD DIST. NO	STATE	FED. AID PROJ. NO.	R/W No	SHEET No.	TOTAL SHEETS
8	MONT.	F262(9)	1262-09	6	6

