

PLANS
NOT
TO
SCALE

FED. ROAD DIST. NO.	STATE	FED. AID PROJECT NUMBERS		STATE NO.	SHEET NO.	TOTAL SHEETS
		CONST. NO.	R/W NO.			
8	MONT.		F 264 (7)	1264-07	1	9

STATE OF MONTANA


STATE HIGHWAY COMMISSION

TOWNSEND-WHITE SULPHUR SPRINGS

RIGHT OF WAY PLAN OF


FEDERAL AID PROJECT NO. F 264 (7) R/W
F 264 () CONST.

TOWNSEND-WHITE SULPHUR SPRINGS

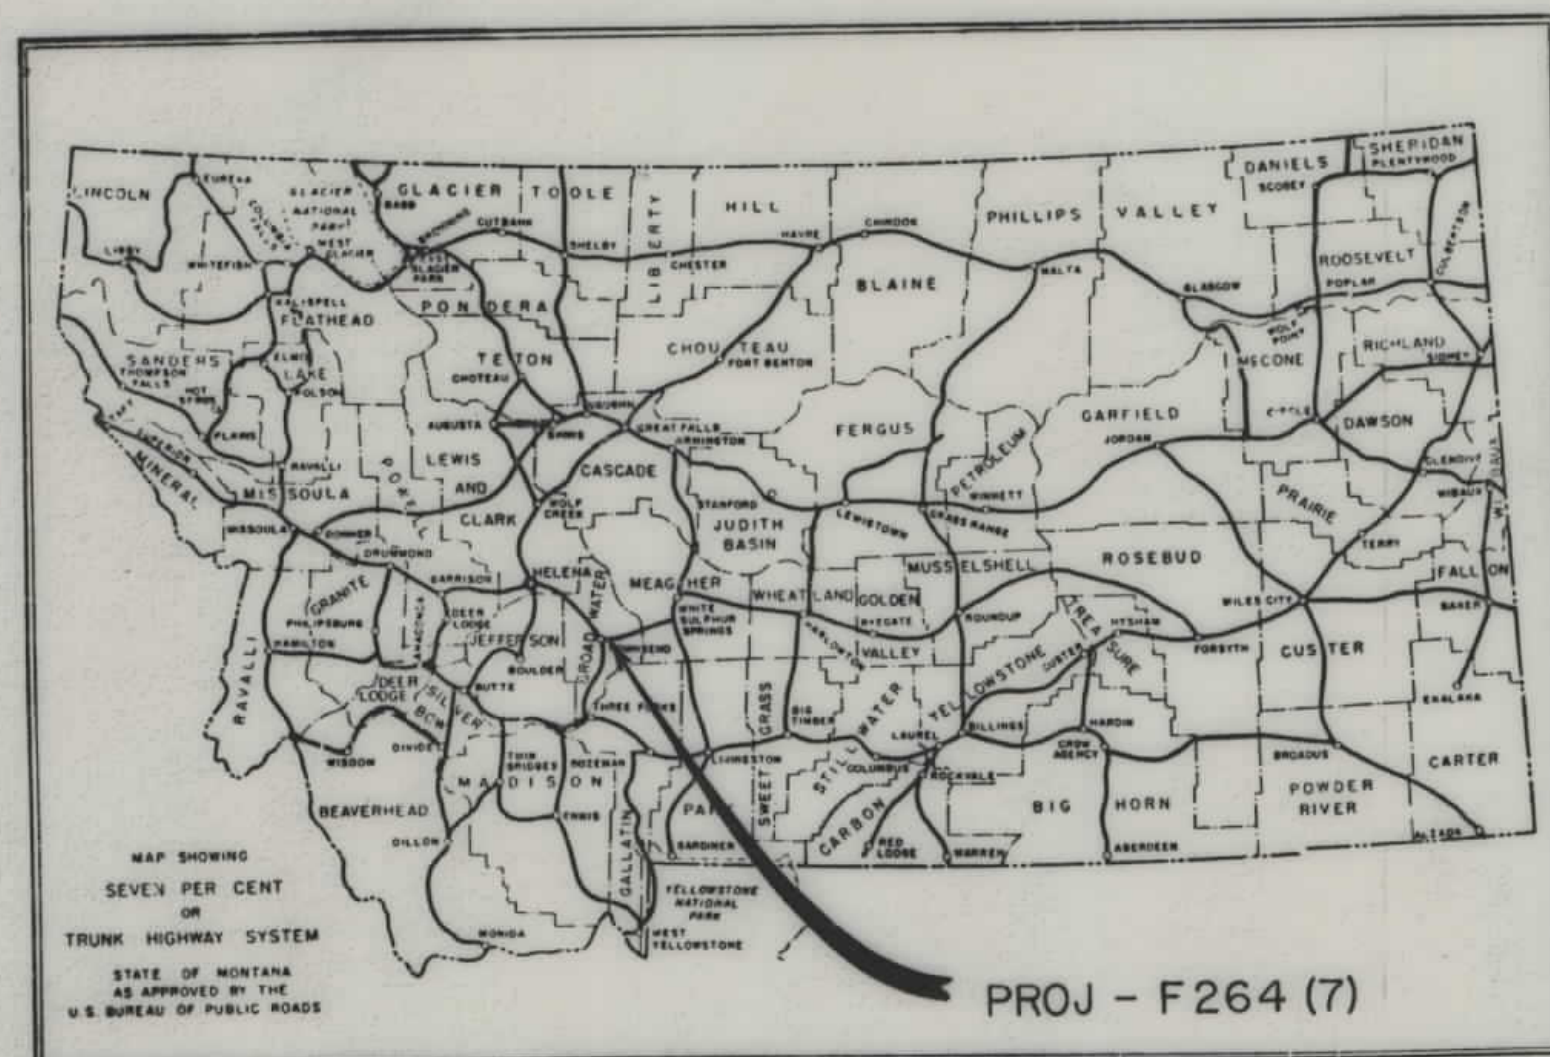

CONVENTIONAL SIGNS

STATE AND NATIONAL LINE.....	=====
COUNTY LINE.....	-----
CITY, VILLAGE OR BOROUGH LINE.....	-----
TOWNSHIP LINE.....	-----
SECTION LINE.....	-----
RESERVATION LINE.....	=====
FENCE LINE.....	-----
GUARD RAIL.....	-----
OWNERSHIP BOUNDARY.....	-----
RIGHT OF WAY LINE.....	-----
RIGHT OF WAY LINE FENCED.....	-----
TRAVELED WAY.....	-----
RAILROADS.....	-----
RETAINING WALLS.....	-----
BASE OR SURVEY LINE.....	-----
LEVEE.....	-----
CULVERTS IN PLACE (PLAN).....	-----
NEW CULVERTS (PLAN).....	-----
NEW CULVERTS (PROFILE).....	-----
TROLLEY POLE.....	-----
POWER POLE.....	-----
TELEPHONE OR TELEGRAPH POLE.....	-----
MARSH.....	-----
DITCH.....	-----
RIPRAP.....	-----
BRIDGE.....	-----
SECTION CORNER.....	FOUND UNFOUND
1/4 SECTION CORNER.....	FOUND UNFOUND
1/16 CORNER.....	FOUND UNFOUND
CENTER OF SECTION.....	-----
CONTROL OF ACCESS WITH FENCE.....	-----
CONTROL OF ACCESS WITHOUT FENCE.....	-----
PARCEL NUMBER.....	-----
CATTLE GUARD.....	-----
GATE IN FENCE.....	-----
CONSTRUCTION LIMITS.....	CUT FILL

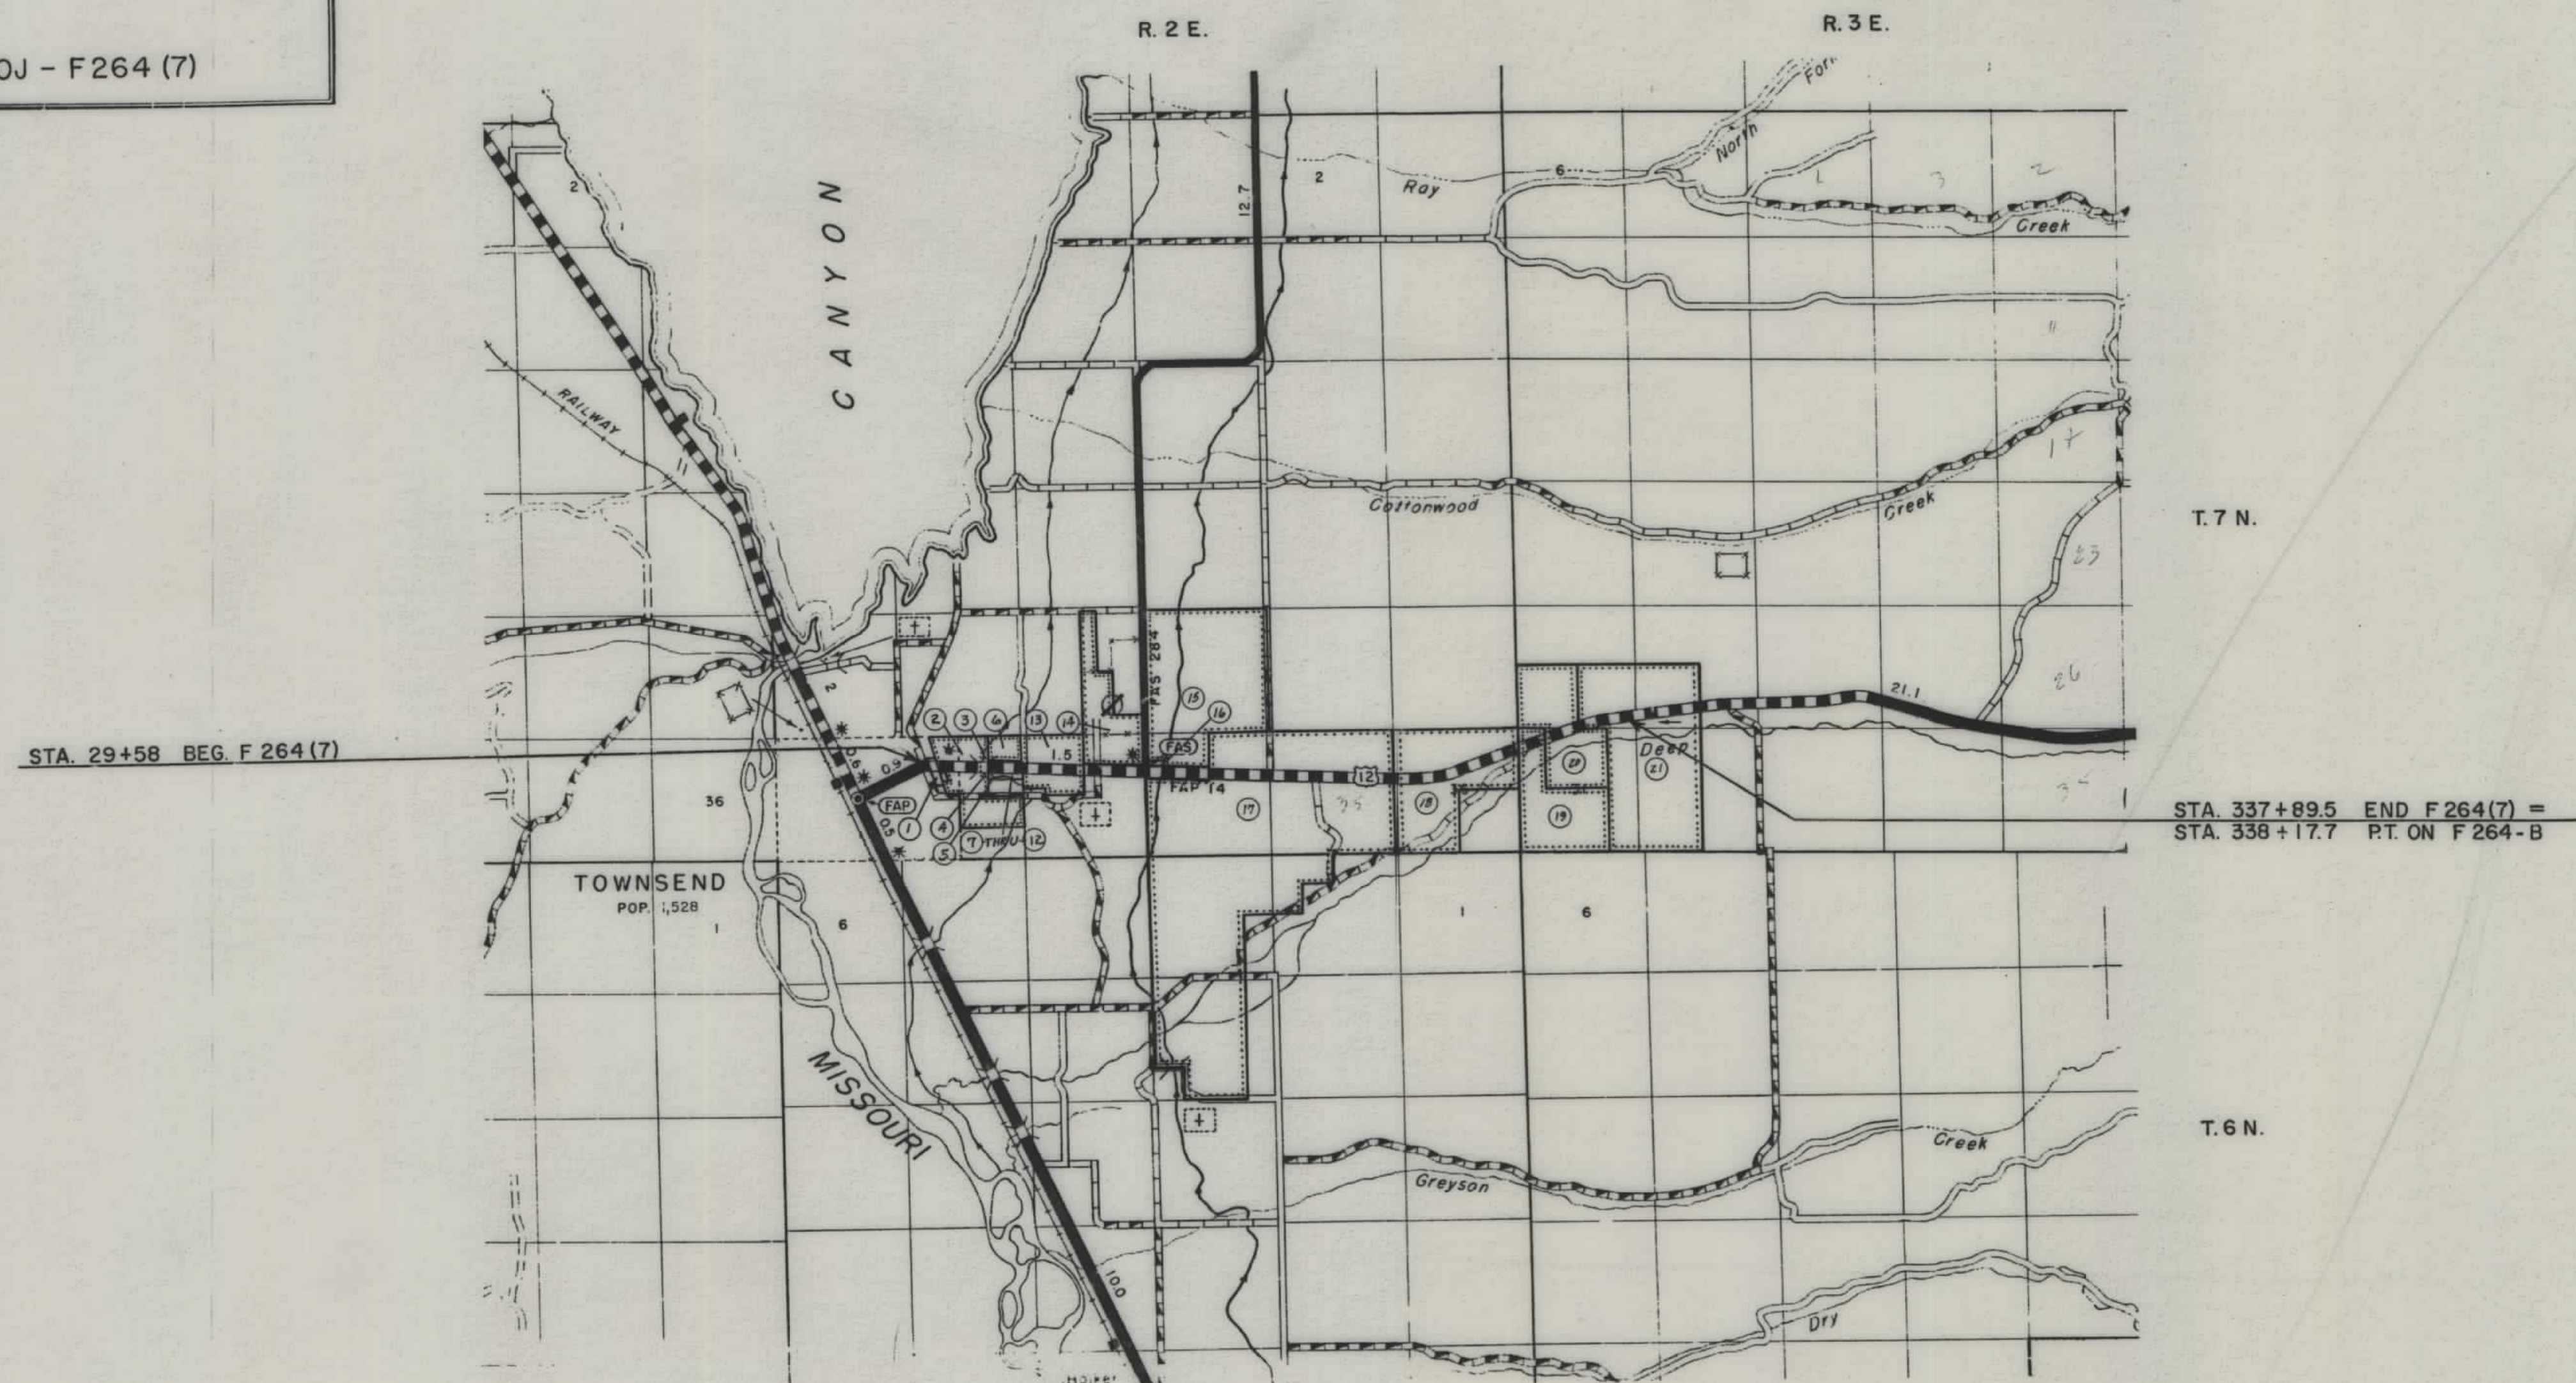


2/14/63

P.T.H. FRI. 11-9-62

OWNERSHIPS					
PARCEL	NAME	ADDRESS	TOTAL AREA	TAKING	LT-REMAINDER-RT.


FED ROAD DIST NO	STATE	FED AID PROJECT NUMBERS		STATE NO	SHEET NO	TOTAL SHEETS
		CONST NO	R/W NO			
8	MONT.		F-264 (7)	1264-07	2	9

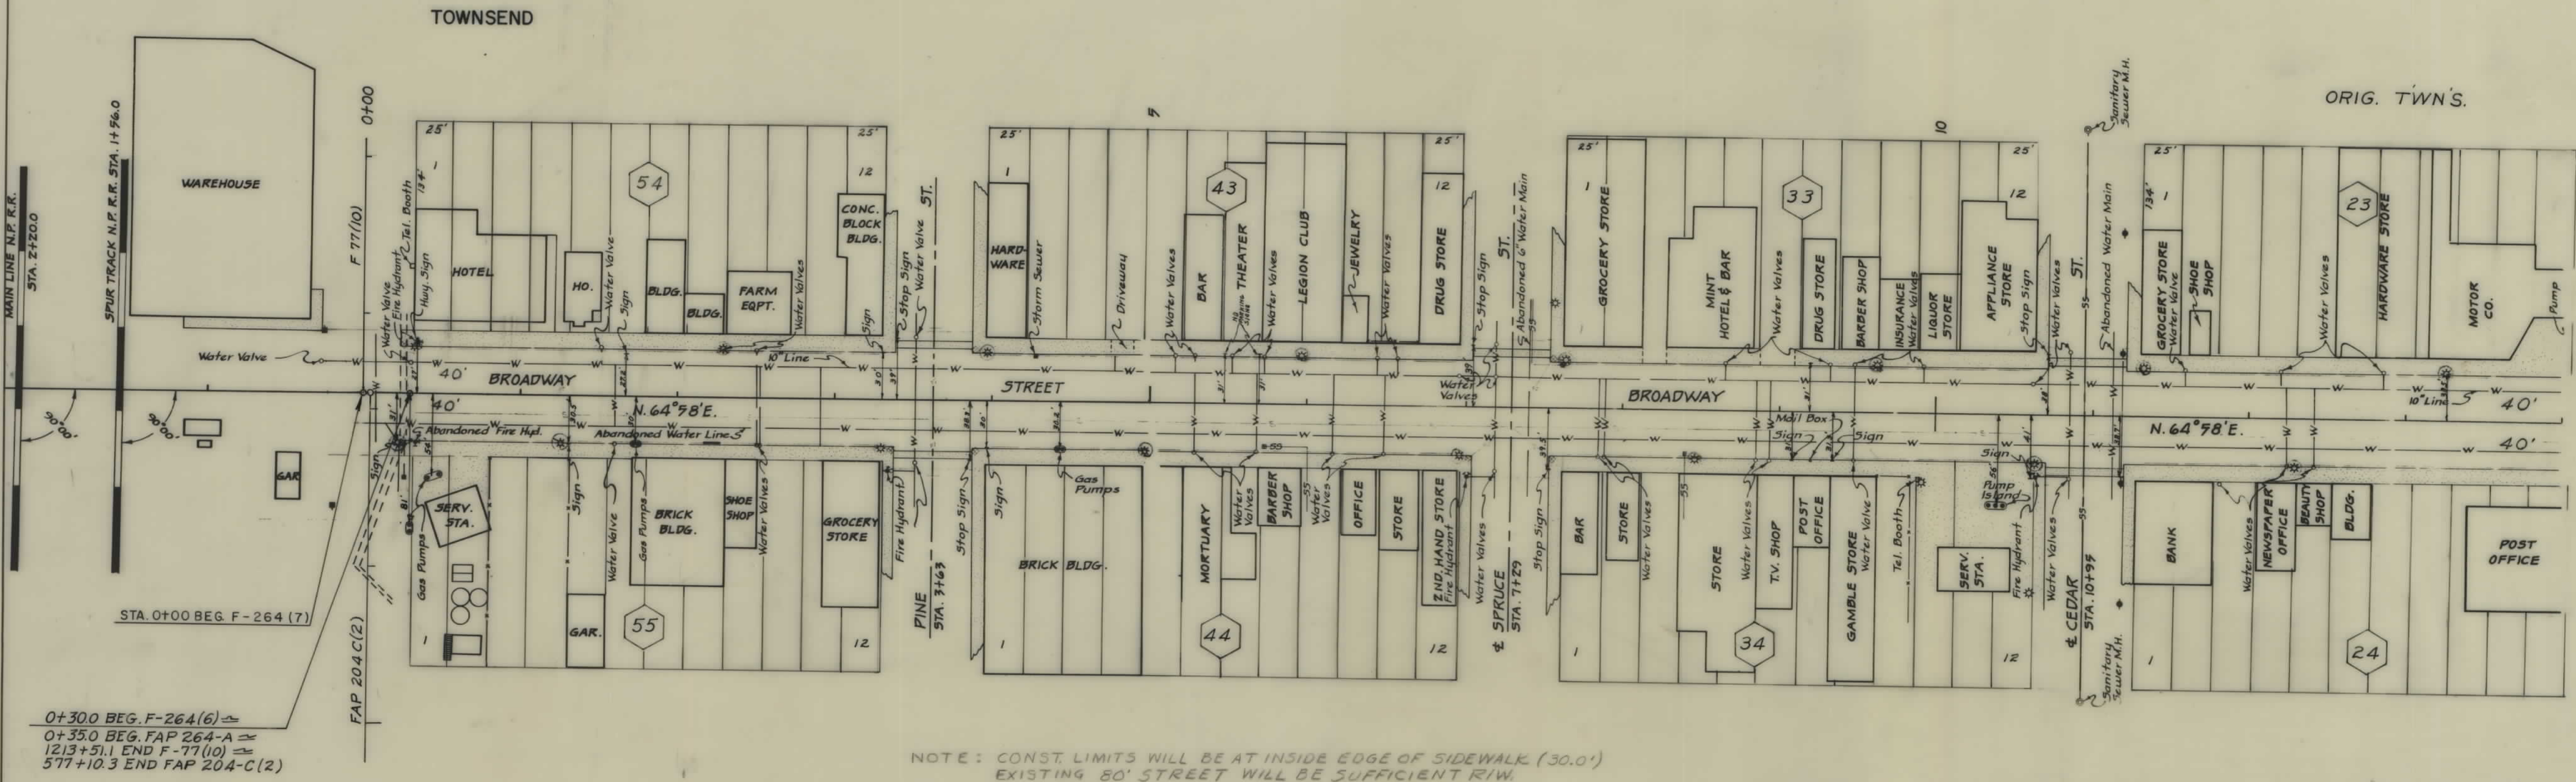

CONSTRUCTION LIMITS		STATE OF MONTANA	
TOP OF CUT	-----	STATE HIGHWAY COMMISSION	
TOE OF FILL	-----	LAND REQUIRED FOR RIGHT OF WAY	
MAP TRANS. TO R/W	-----	BROADWATER COUNTY	
MAP REVISED	-----	SCALE 1"=50' MAP COMPLETED	
B.P.R. APPROVAL	2/12/63		

OWNERSHIPS						
PARCEL	NAME	ADDRESS	TOTAL AREA	TAKING	LT-REMAINDER-RT.	

FED. ROAD DIST. NO.	STATE	FED. AID PROJECT NUMBERS		STATE NO.	SHEET NO.	TOTAL SHEETS
		CONST. NO.	R/W NO.			
8	MONT.		F-264 (7)	1264-07	3	9

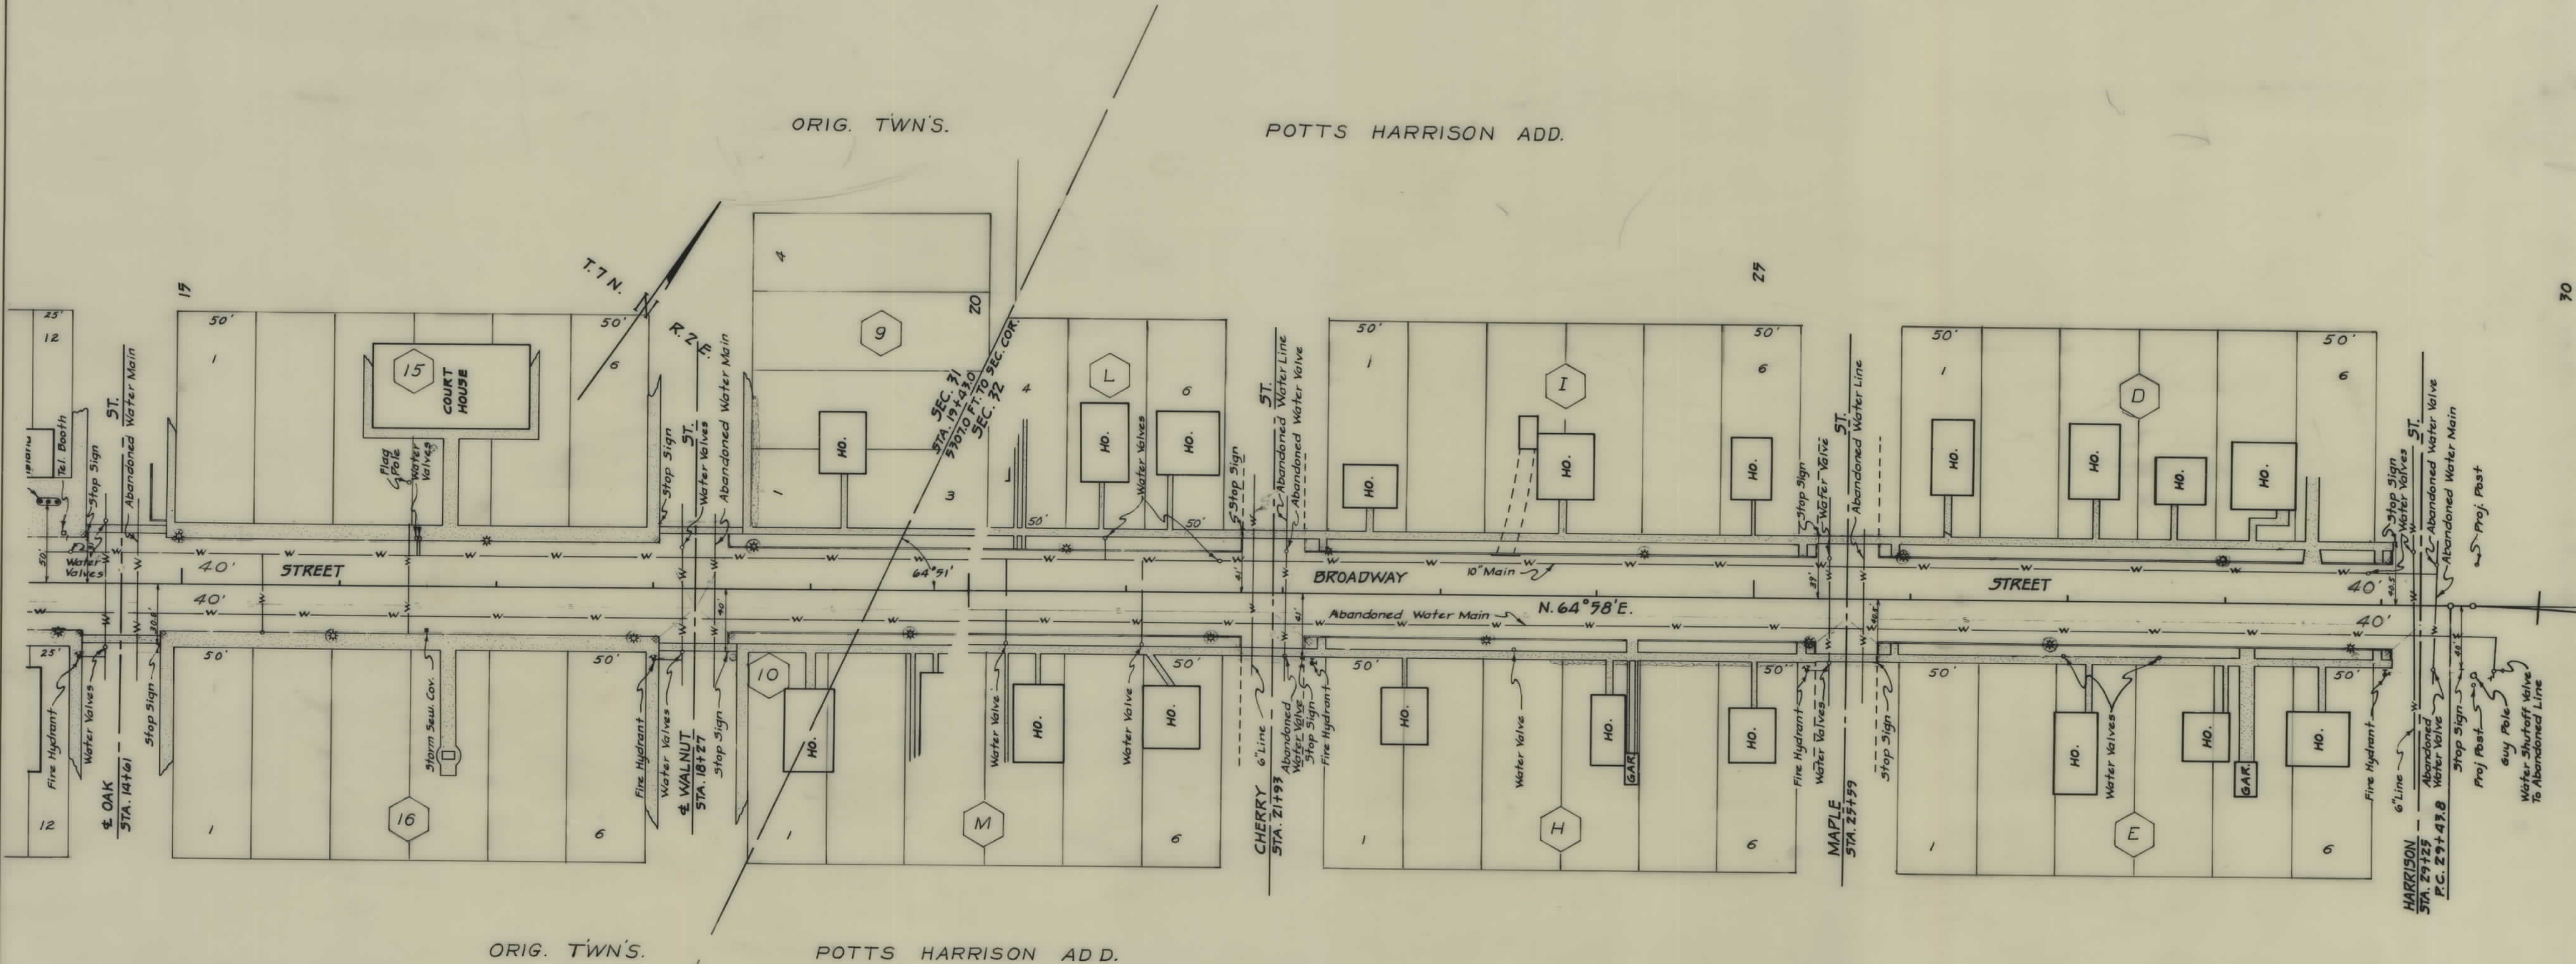

NOTE: CONSTRUCTION LIMITS WILL BE AT INSIDE EDGE OF SIDEWALK (30.0') TO WALNUT ST. THEN 27.5' TO BACK OF NEW CURB. TO STA. 29+43.8 EXISTING 80' STREET WILL PROVIDE SUFFICIENT R/W.


CONSTRUCTION LIMITS TOP OF CUT ----- TOE OF FILL -----		STATE OF MONTANA STATE HIGHWAY COMMISSION LAND REQUIRED FOR RIGHT OF WAY	
MAP TRANS. TO R/W	_____	BROADWAY COUNTY	
MAP REVISED	_____	SCALE 1"=50'. MAP COMPLETED _____	
B.P.R. APPROVAL	2/12/63		

OWNERSHIPS

PARCEL	NAME	ADDRESS	TOTAL AREA	TAKING	LT-REMAINDER-RT.
1	MARIE F. M'CAETHY	TOWNSEND, MONTANA	10.18 AC.	36,300.56 Ft.	1.37 AC.
2	JOHN A. & FANSY MAE STANDLEY	TOWNSEND, MONTANA	230.75 AC.	720 AC.	92.74 AC.
3	STATE OF MONTANA		5.15 AC.	0.36 AC.	5.15 AC.
4	FRED CHAMBERLAIN	TOWNSEND, MONTANA	2.95 AC.	0.13 AC.	2.82 AC.
5	DALE & EVELYN JUELF	TOWNSEND, MONTANA	10.42 AC.	3.26 AC.	7.16 AC.
6	THE UNITED STATES OF AMERICA, FOREST		40.19 AC.	1.21 AC.	38.98 AC.
7	MALCOLM & LOUISE M. HENRY	TOWNSEND, MONTANA	4.13 AC.	3000 Sq.Ft.	4.06 AC.
8	GERALD W. SANDERSON	TOWNSEND, MONTANA	21830 Sq.Ft.	1480 Sq.Ft.	20350 Sq.Ft.
9	GORDON E. SANDERSON	TOSTON, MONTANA	21830 Sq.Ft.	1480 Sq.Ft.	20350 Sq.Ft.
10	RONALD G. SANDERSON	TOWNSEND, MONTANA	21830 Sq.Ft.	1480 Sq.Ft.	20350 Sq.Ft.
11	NORMAN L. SANDERSON	TOWNSEND, MONTANA	21830 Sq.Ft.	2220 Sq.Ft.	19610 Sq.Ft.
12	ARTHUR WALTER	TOWNSEND, MONTANA	2.0 AC.	0.20 AC.	1.80 AC.
22	BISHOP OF CHURCH OF JESUS CHRIST OF LATTER DAY SAINTS	SALT LAKE CITY, UTAH.	1.77 AC.±	NONE	


FED. ROAD DIST. NO.	STATE	FED. AID PROJECT NO.	STATE NO.	SHEET NO.	TOTAL SHEETS
8	MONT.	F 264 (7)	1264-07	4	9

TOWNSEND - WHITE SULPHUR SPRINGS

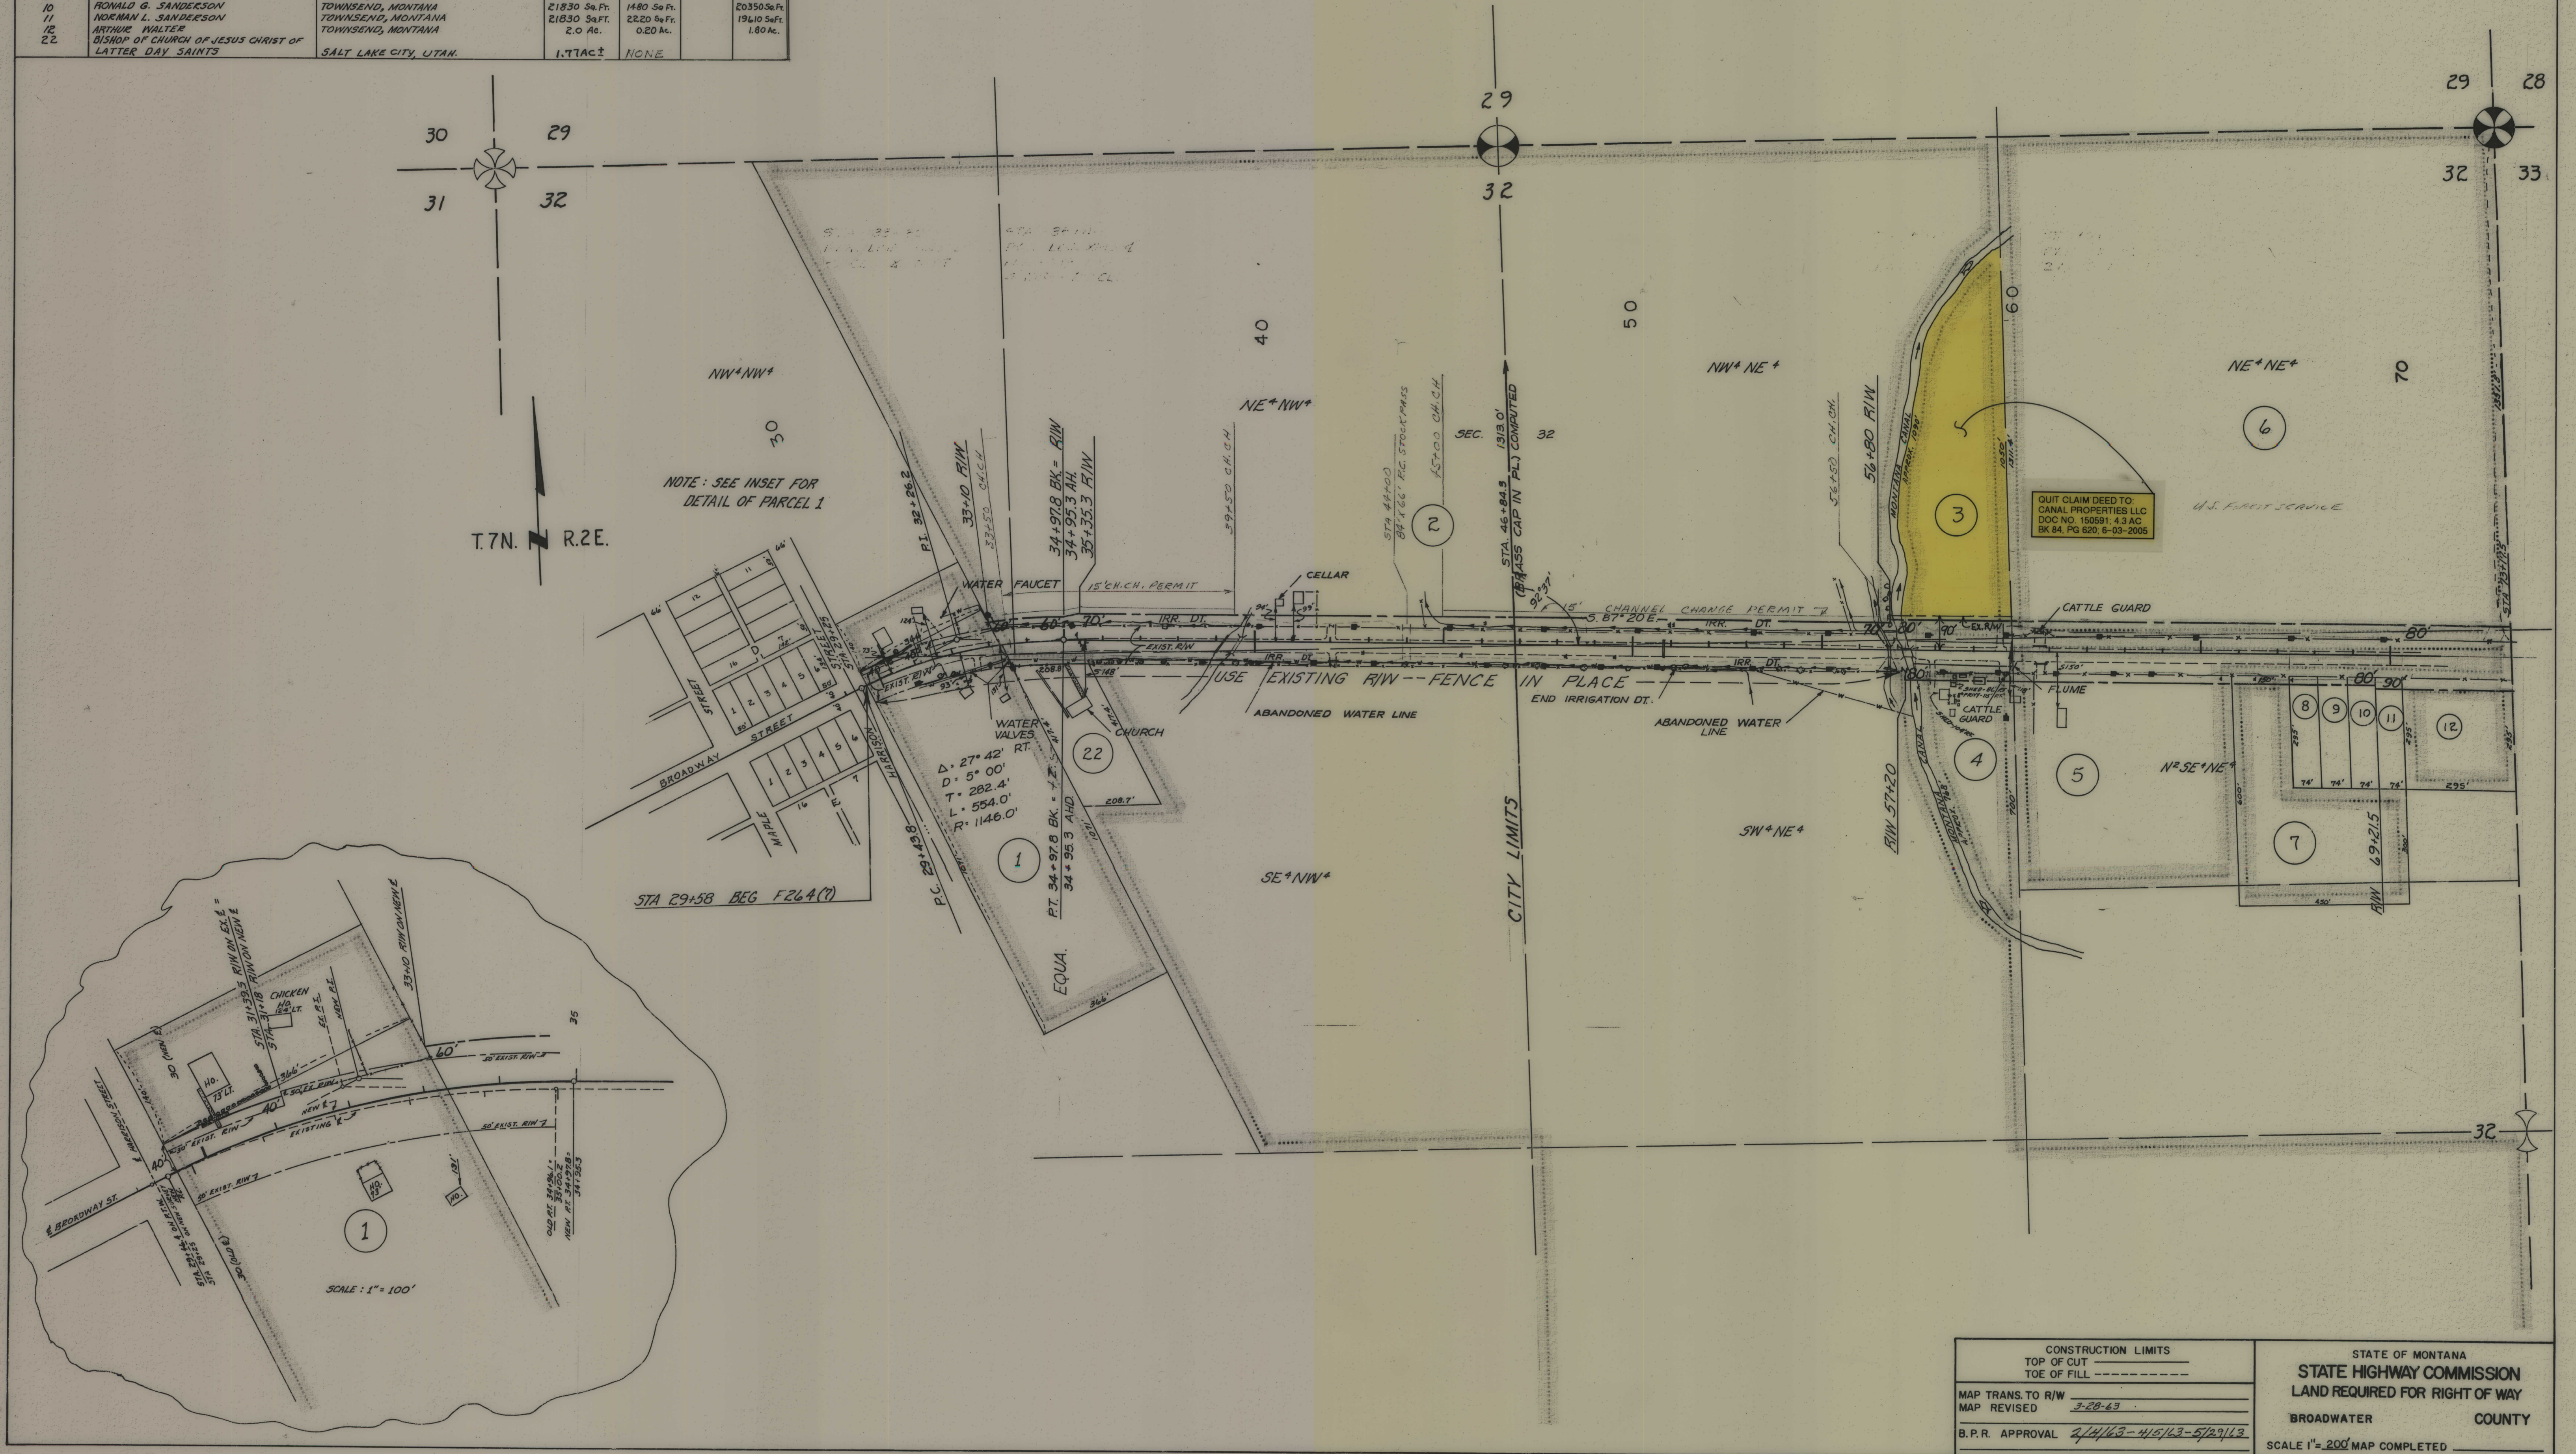

OWNERSHIPS					
PARCEL	N A M E	A D D R E S S	TOTAL AREA	TAKING	LT-REMAINDER-RT.
10	RONALD G. SANDERSON	TOWNSEND, MONTANA	21830 Sq. Ft.	1480 Sq. Ft.	20350 Sq. Ft.
11	NORMAN L. SANDERSON	TOWNSEND, MONTANA	21830 Sq. Ft.	2220 Sq. Ft.	19610 Sq. Ft.
12	ARTHUR WALTER	TOWNSEND, MONTANA	2.0 Ac.	0.20 Ac.	1.80 Ac.
13	MARY E. MITCHELL	TOWNSEND, MONTANA	152.53 Ac.	8.90 Ac.	82.40 Ac.
14	TOWN OF TOWNSEND	TOWNSEND, MONTANA	201.01 Ac.	2.45 Ac.	198.56 Ac.
17	WILLIAM & MARY M. PROSSER	TOWNSEND, MONTANA	2283.77 Ac.	32.32 Ac.	316.13 Ac.
23	ROBERT L. & MARIE BUCY & INT. : JOHN T. & HELEN BUCY & INT.	TOWNSEND, MONT.	3.64 AC.	NONE	1939.32 Ac.
24	JOHN T. HELEN, ROBERT L. & MARIE BUCY	TOWNSEND, MONT.	5.0 AC.	NONE	
25	MARION L. & MILDRED M. BUCY	TOWNSEND, MONT.	25.68 AC.	NONE	
26	EDMUND C. & VIOLA G. SHUMAN	TOWNSEND, MONT.	3.20 AC.	NONE	

FED. ROAD DIST. NO.	STATE	FED. AID PROJECT NUMBERS		STATE NO.	SHEET NO.	TOTAL SHEETS
		CONST. NO.	R/W NO.			
8	MONT.		F 264 (7)	1264-07	5	9

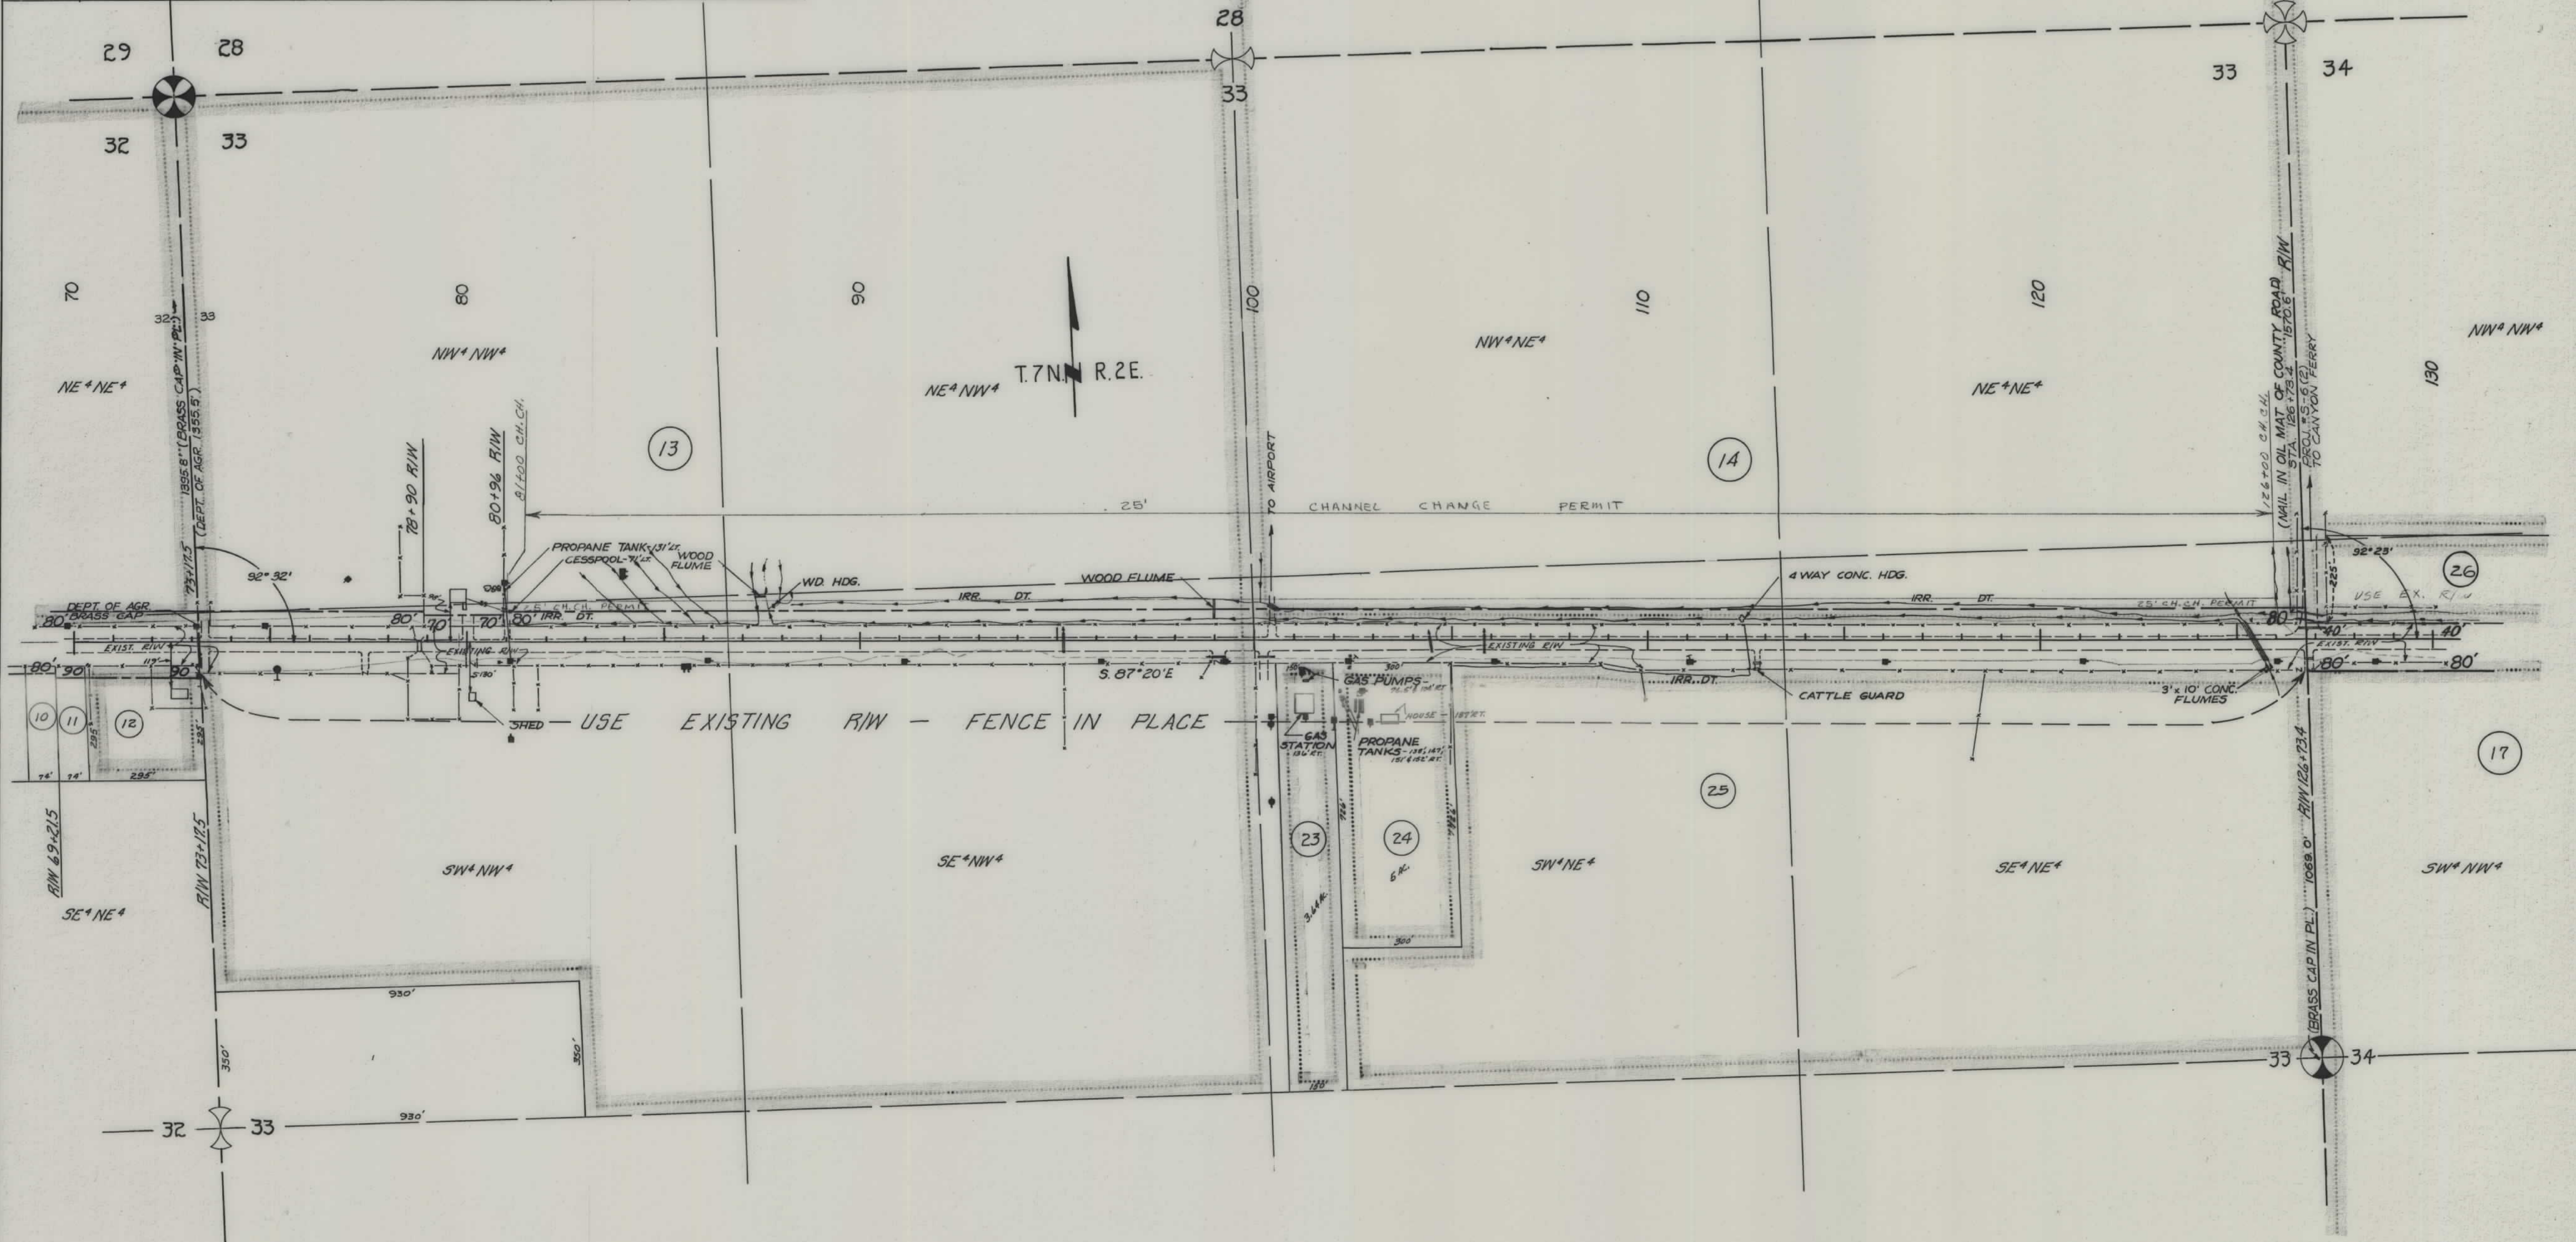


CONSTRUCTION LIMITS
TOP OF CUT
TOE OF FILL

MAP TRANS. TO R/W
MAP REVISED
B.P.R. APPROVAL 2/14/62 - 5/29/63

STATE OF MONTANA
STATE HIGHWAY COMMISSION
LAND REQUIRED FOR RIGHT OF WAY
BROADWATER COUNTY
SCALE 1"=200' MAP COMPLETED

OWNERSHIPS						
PARCEL	NAME	ADDRESS	TOTAL AREA	TAKING	LT-REMAINDER-RT.	
15	EDMUND C. & VIOLA G. SHUMAN-CONT. FOR PURCHASE TO WALTER T. & ETHEL M. MADILL	TOWNSEND, MONTANA	733.81 AC.	1.78 AC.	728.69 AC.	- INCLUDES CANAL R/W
16	BROADWATER MISSOURI CANAL	TOWNSEND, MONTANA	2283.77 AC.	0.28 AC.	316.13 AC.	1935.32 AC. - INCLUDES CANAL R/W
17	WILLIAM F. & MARY M. PROSSER					
26	SEE SHEET # 5					


FED. ROAD DIST. NO.	STATE	FED. AID PROJECT NUMBERS		STATE NO.	SHEET NO.	TOTAL SHEETS
		CONST. NO.	R/W NO.			
8	MONT.		F 264(7)	1264-07	6	9

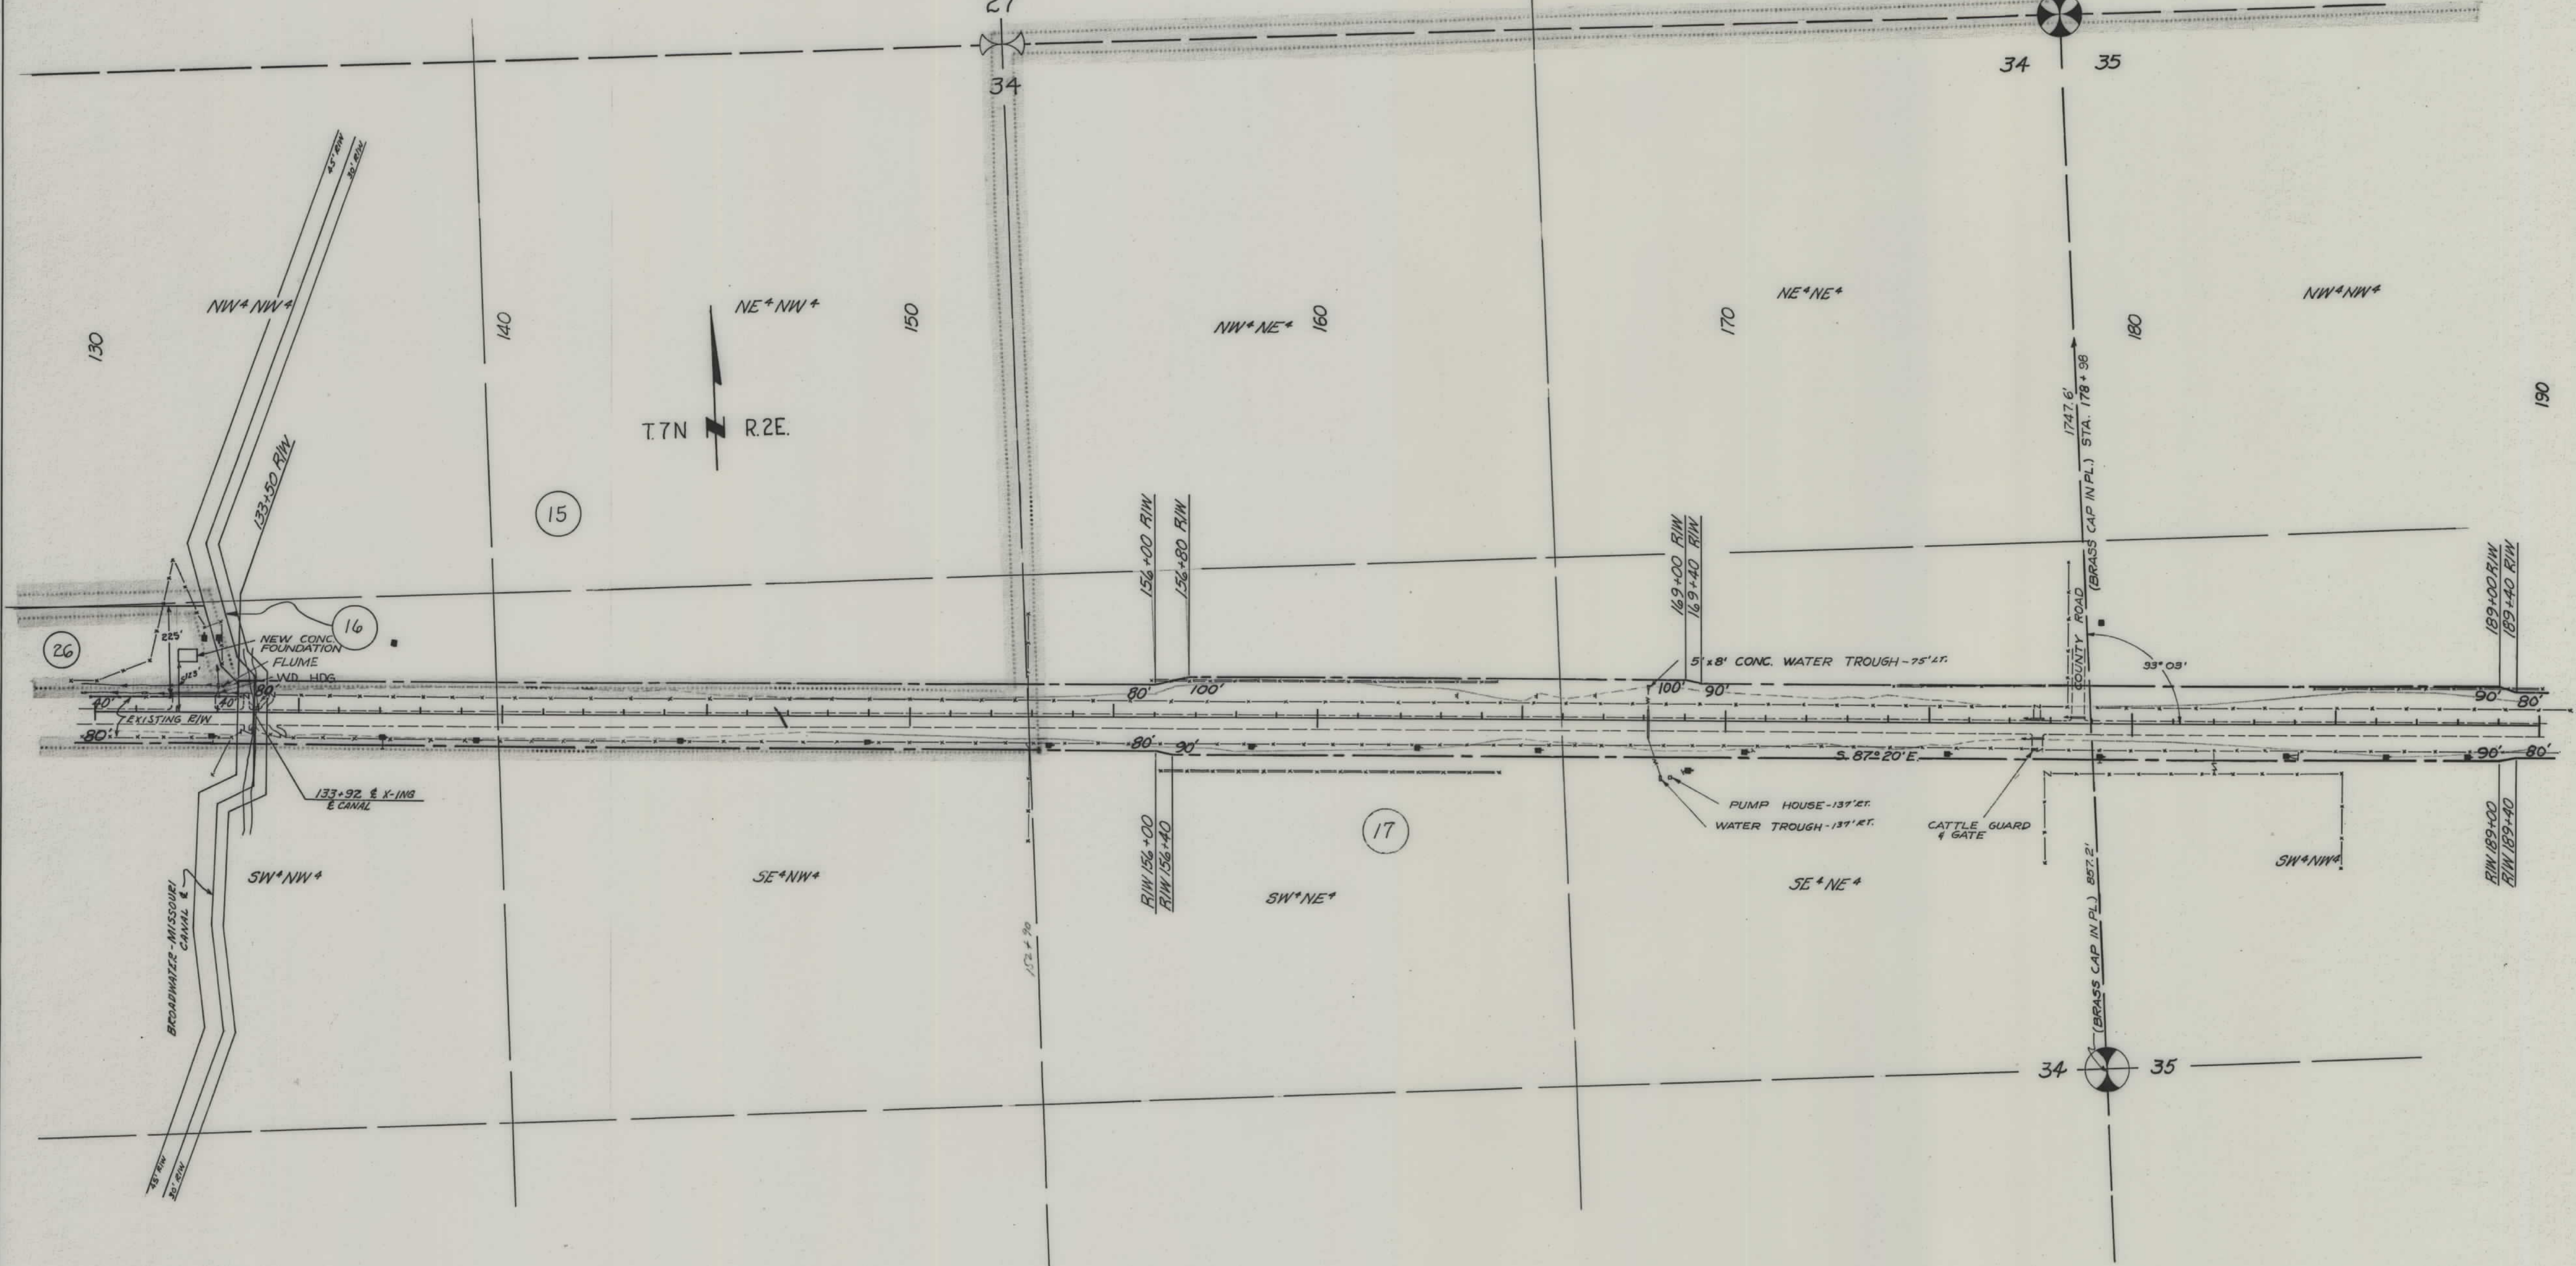

CONSTRUCTION LIMITS TOP OF CUT TOE OF FILL		STATE OF MONTANA STATE HIGHWAY COMMISSION LAND REQUIRED FOR RIGHT OF WAY BROADWATER COUNTY SCALE 1"=200' MAP COMPLETED
MAP TRANS. TO R/W MAP REVISED		
B.P.R. APPROVAL 3/4/63-5/29/63		
(Empty space for additional notes or signatures)		


OWNERSHIPS					
PARCEL	NAME	ADDRESS	TOTAL AREA	TAKING	LT-REMAINDER-RT
18	STATE OF MONTANA		480.0 AC.	28.17 AC.	180.96 AC.
19	ERNEST & GERTRUDE GRIMM	TOWNSEND, MONTANA	309.64 AC.	6.79 AC.	10.27 AC.
20	FRANK THOMPSON - SUBJ. TO CONTRACT FOR DEED TO - KENNETH LAYTON & LOIS JEAN PETER	TOWNSEND, MONTANA	316.09 AC.	6.55 AC.	154.96 AC.

FED. ROAD DIST. NO.	STATE	FED. AID PROJECT NUMBERS		STATE NO.	SHEET NO.	TOTAL SHEETS
		CONST. NO.	R/W NO.			
8	MONT.		F 264 (7)	1264-07	8	9

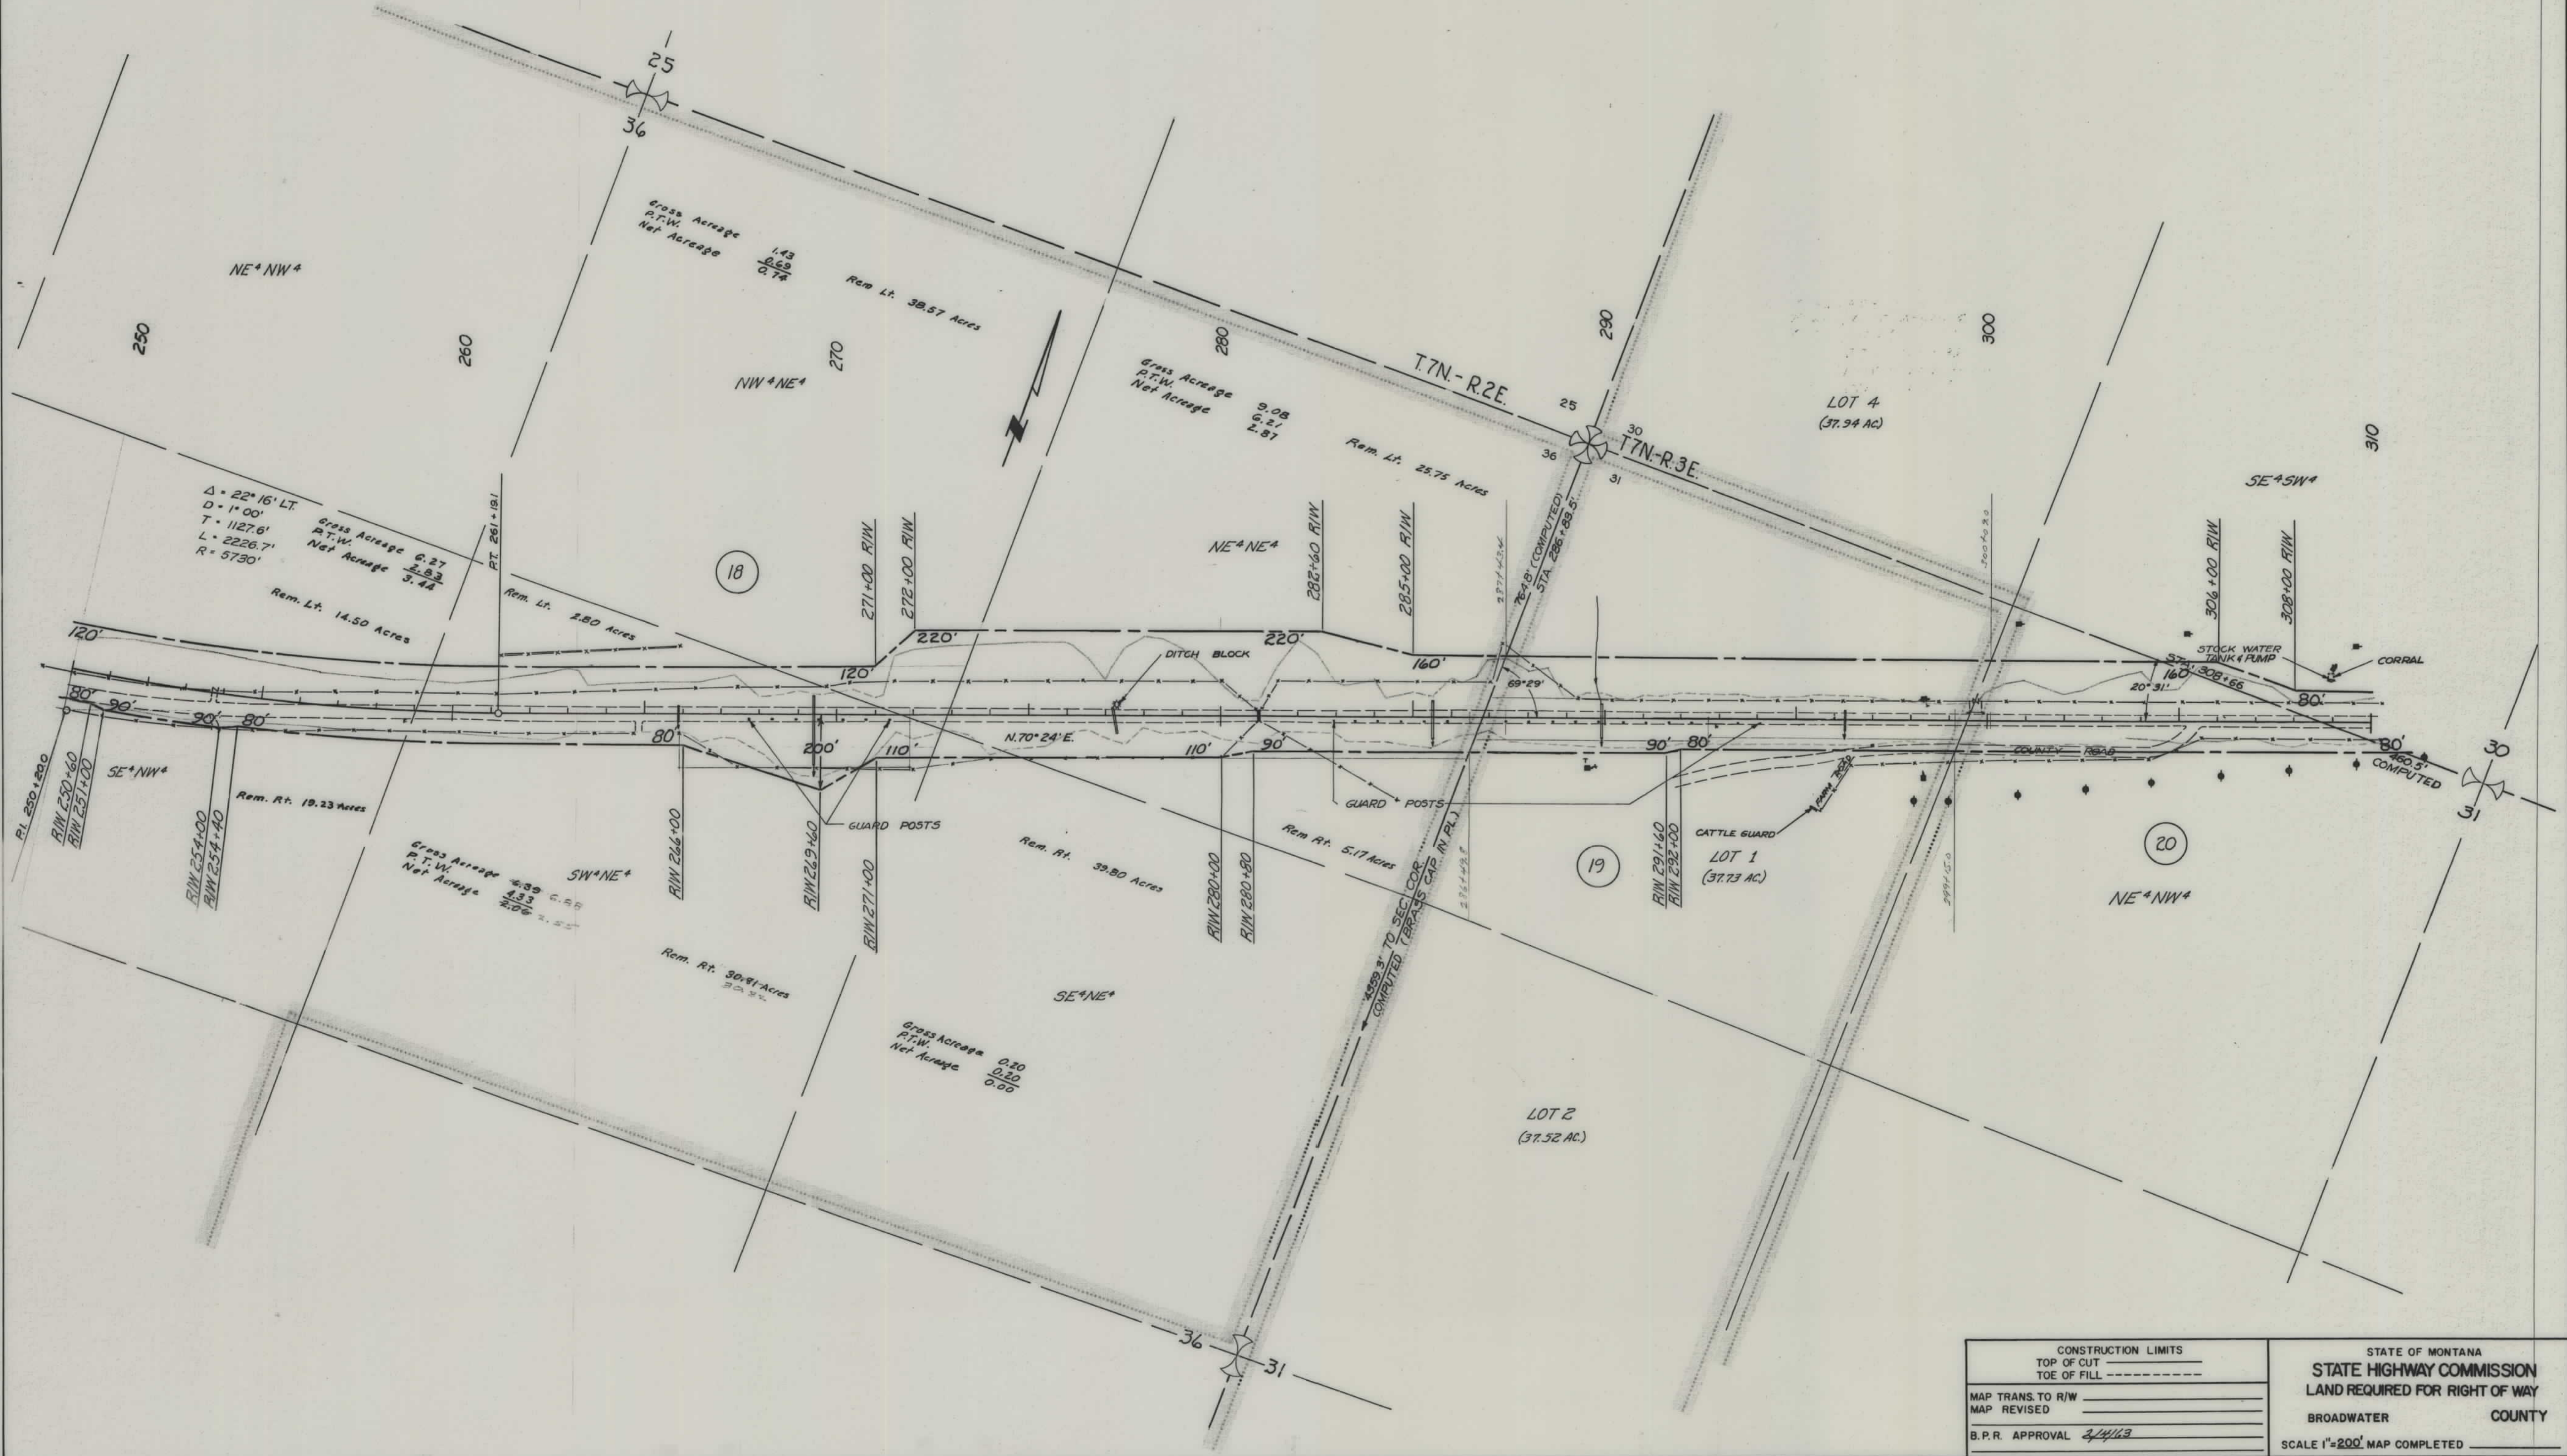

OWNERSHIPS						
PARCEL	N A M E	A D D R E S S	TOTAL AREA	TAKING	LT-REMAINDER-RT	
20	FRANK THOMPSON - SUBJ. TO CONT. F.O.E. DEED TO - KENNETH LAYTON & LOIS JEAN PERRY	TOWNSEND, MONTANA	316.09 AC.	6.35 AC.	154.96 AC.	154.58 AC.
21	EDWIN & GENEVIEVE JACOBSON - SUBJ. TO CONTRACT F.O.E. DEED TO - KENNETH LAYTON & LOIS JEAN PERRY	TOWNSEND, MONTANA	800.0 AC.	6.35	793.07 AC.	REM. L&P

FED. ROAD DIST. NO.	STATE	FED. AID PROJECT NUMBERS		STATE NO.	SHEET NO.	TOTAL SHEETS
		CONST. NO.	R/W NO.			
8	MONT.		F 264 (7)	1264-07	9	9

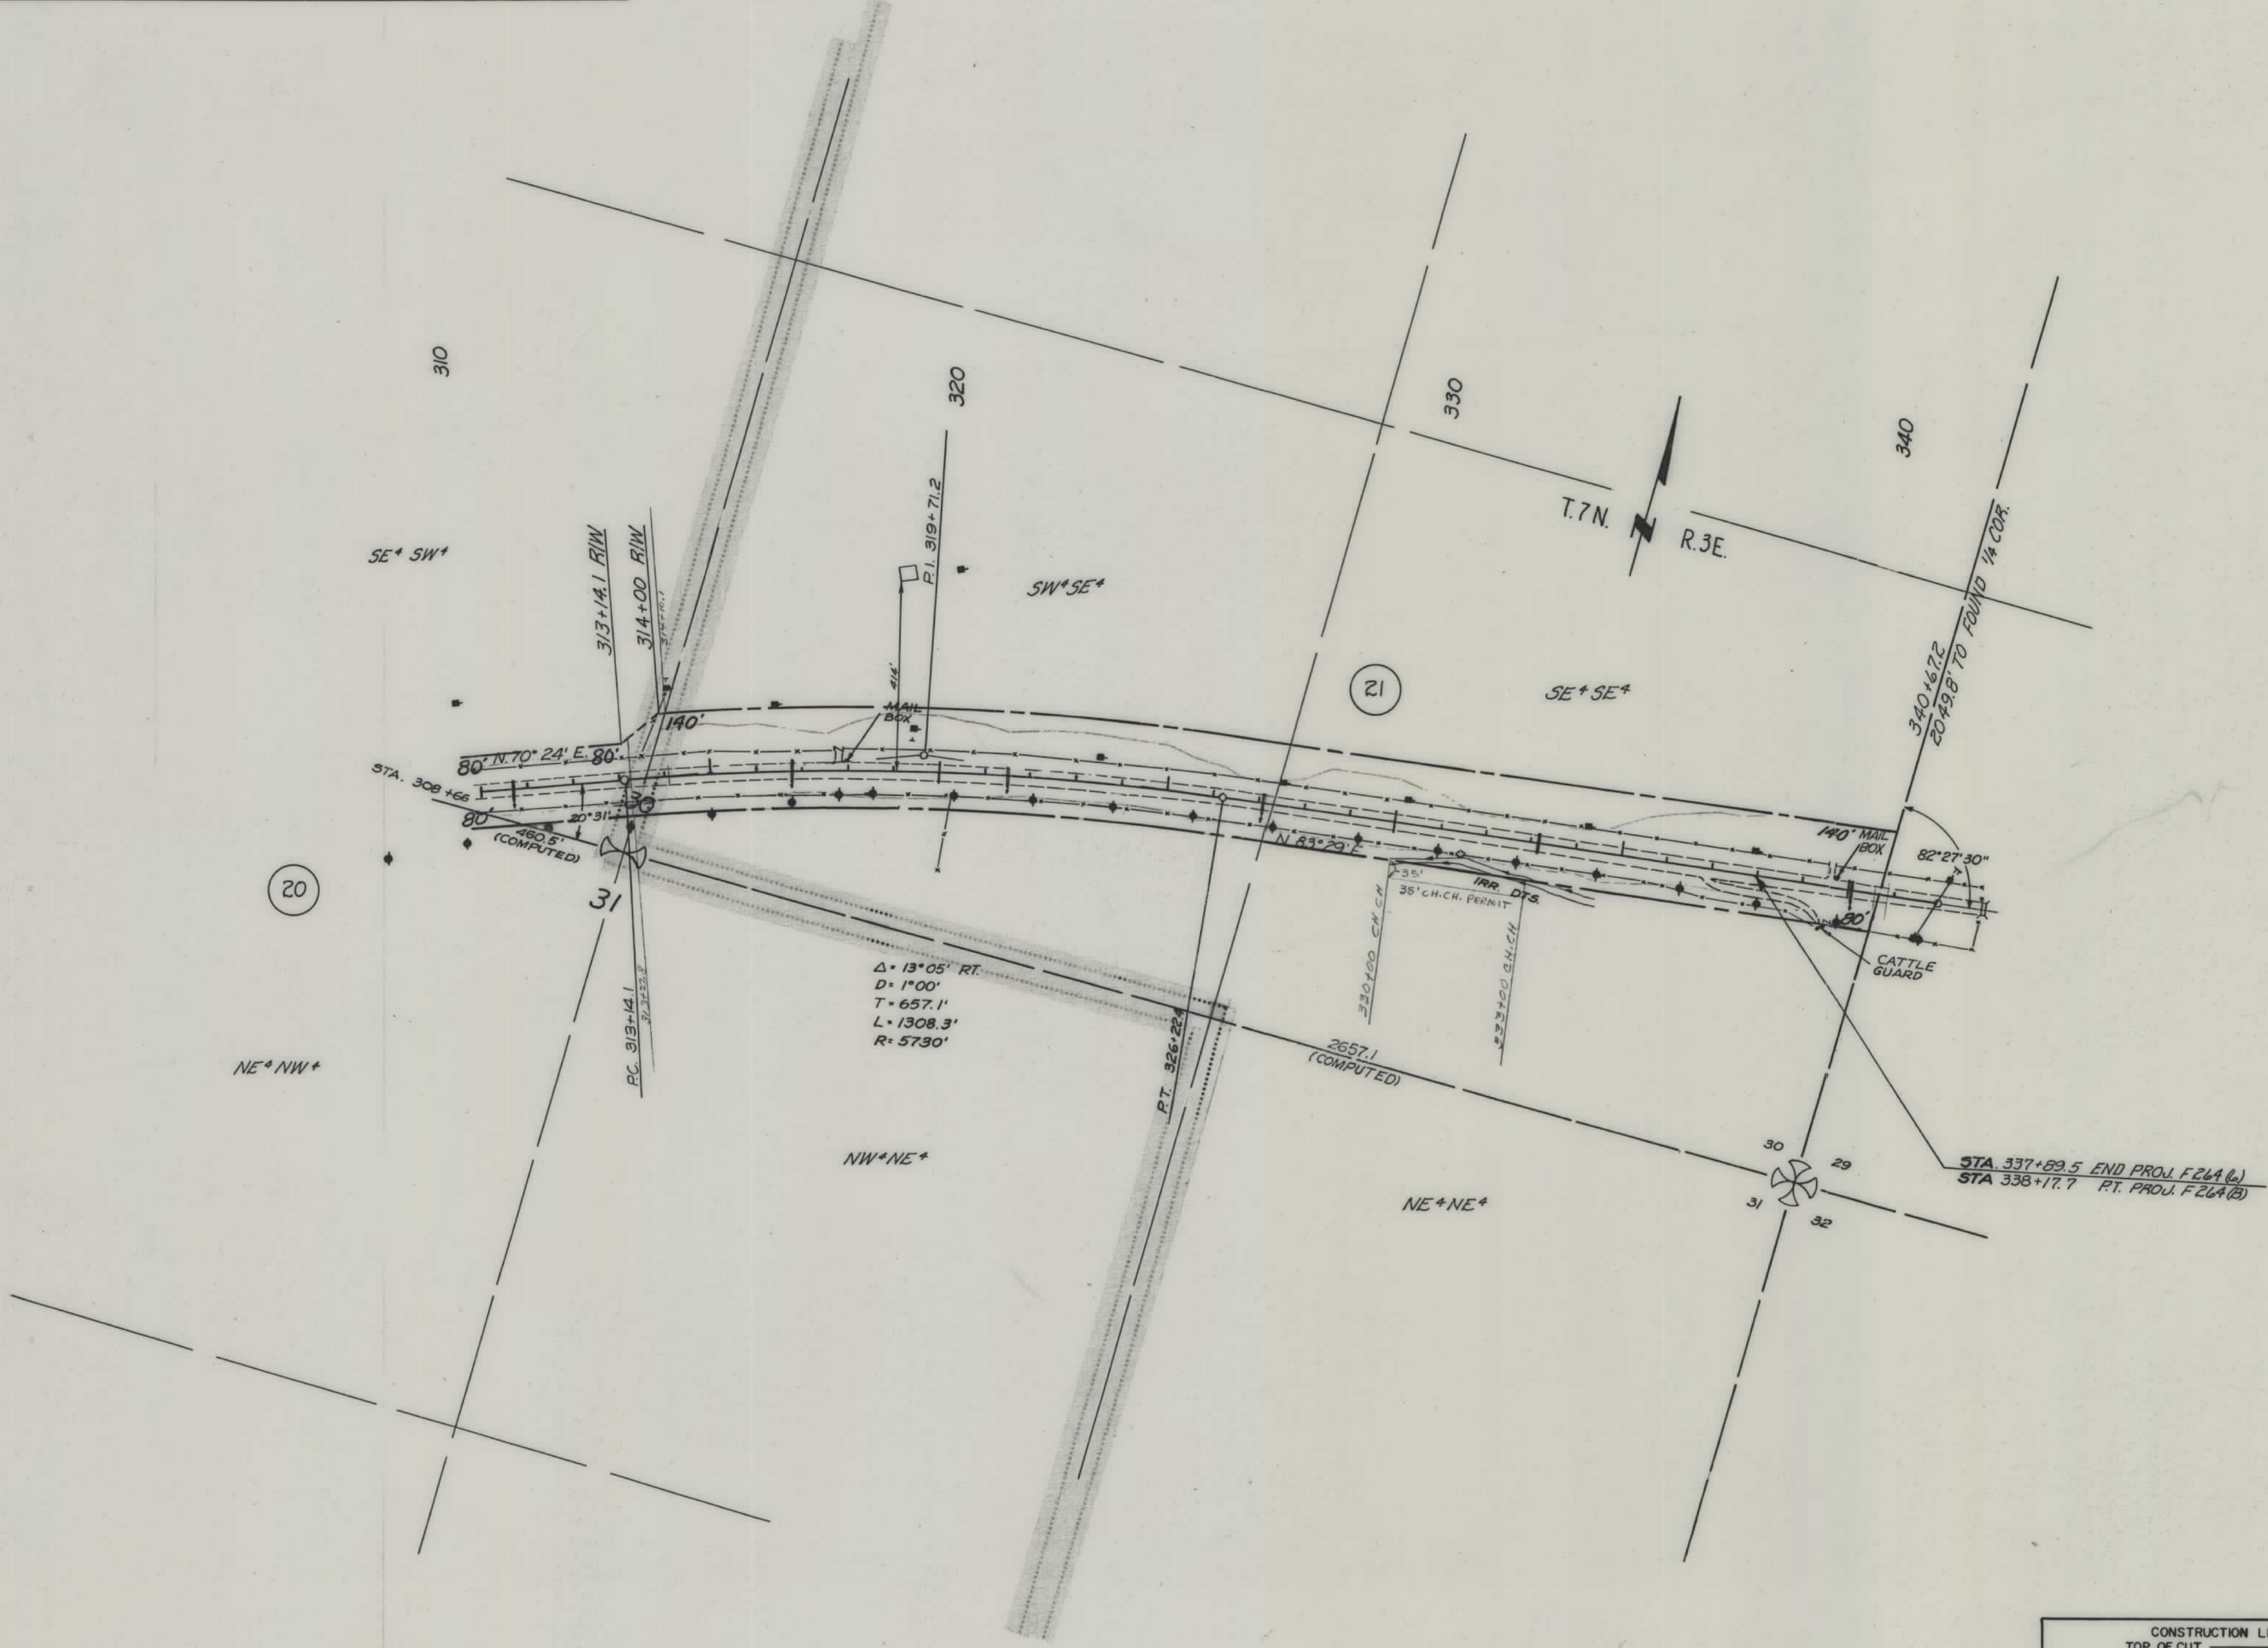

CONSTRUCTION LIMITS
TOP OF CUT
TOE OF FILL
MAP TRANS. TO R/W
MAP REVISED
B.P.R. APPROVAL 2/14/63

STATE OF MONTANA
STATE HIGHWAY COMMISSION
LAND REQUIRED FOR RIGHT OF WAY
BROADWATER
COUNTY
SCALE 1"=200' MAP COMPLETED