


PLANS
NOT
TO
SCALE

FED. ROAD DIST. NO.	STATE	FED. AID PROJ. NO.	R/W NO.	SHEET NO.	TOTAL SHEETS
8	MONT.	F-267(9)	1267-05	1	4


F-267(5) R.E. & R/W
F-267(9) Construction

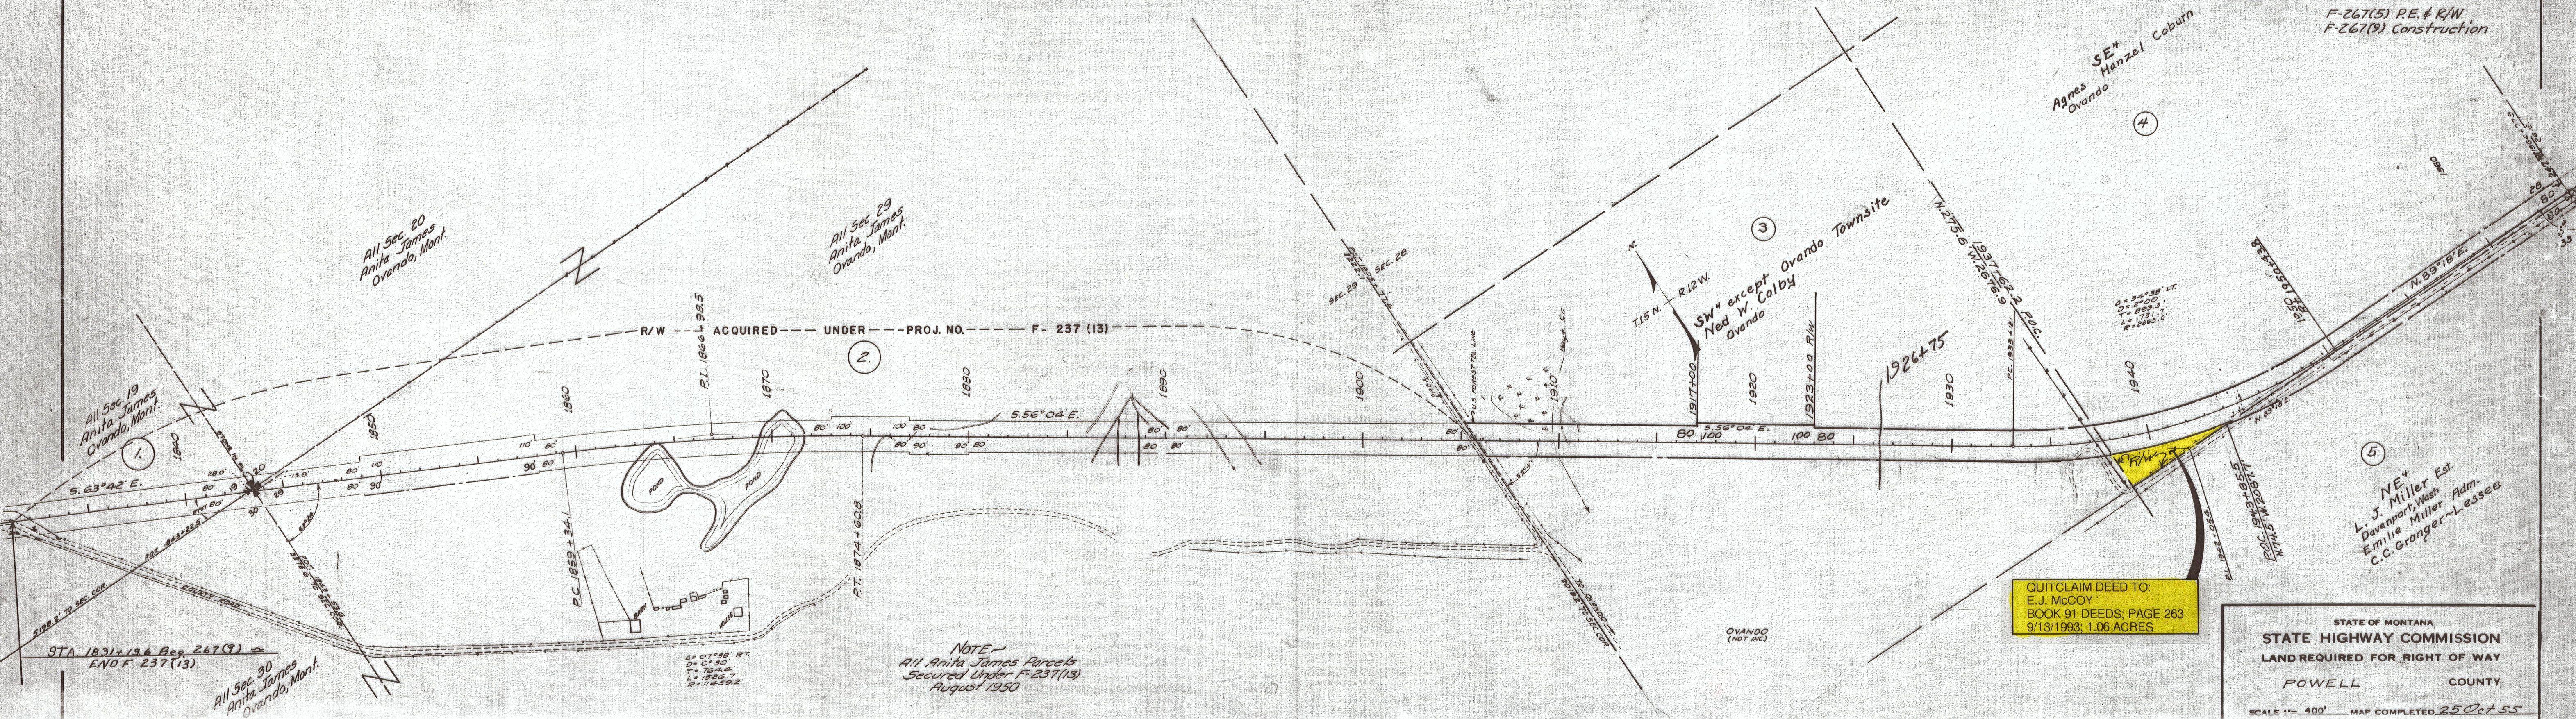

NOTE -
All Anita James Parcels
Secured Under F-237(13)
August 1950

STATE OF MONTANA
STATE HIGHWAY COMMISSION
LAND REQUIRED FOR RIGHT OF WAY
POWELL COUNTY
SCALE 1" = 400' MAP COMPLETED 25 Oct 55

ROAD NO.	STATE	F.D. AID PROJ. NO.	R/W NO.	SHEET NO.	TOTAL SHEETS
8	MONT.	F-267(9)	1267-05	2	4

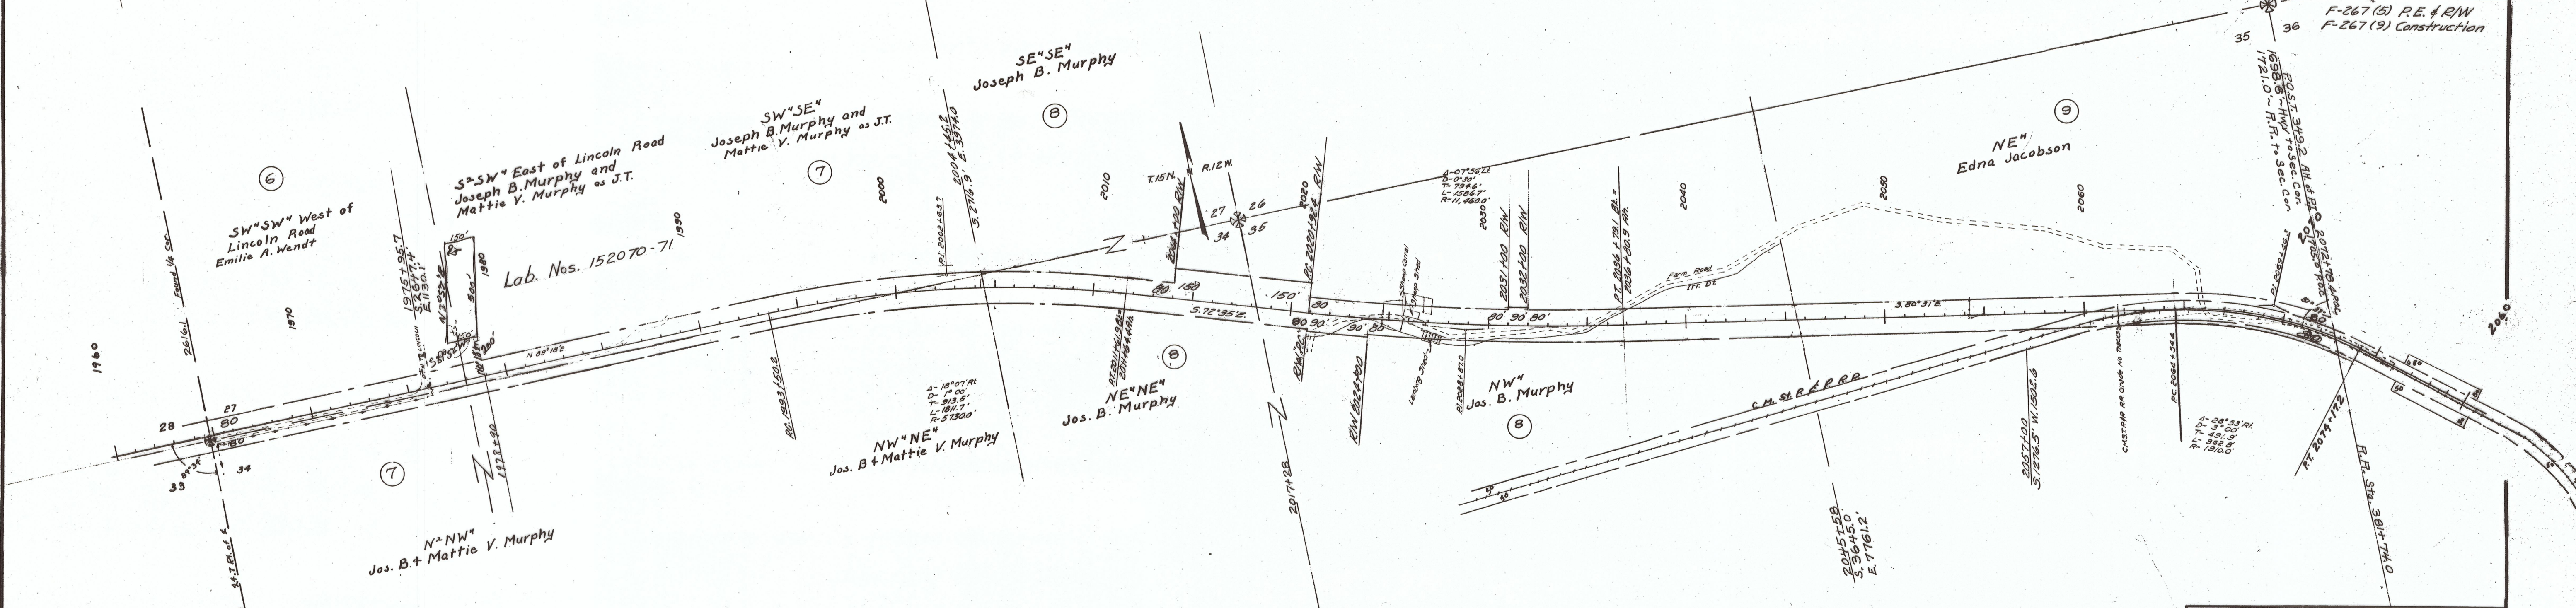

STATE OF MONTANA
 STATE HIGHWAY COMMISSION
 LAND REQUIRED FOR RIGHT OF WAY
 Powell COUNTY
 SCALE 1" = 400' MAP COMPLETED 25 Oct. 55

DISCHARGE OF EASEMENT
JULY 26, 1990. VOLUME 85,
PAGE 384.

39.84 AC.
SE 1/4 NW 1/4
State of Montana
Lessee: Annie Jacobsen
Ovando, Mont.

Lab Nos. 152072-73

SE 1/4 Less 8 Ac. R.R. R/W
Klara H. Jacobsen

All Sec. 31
Annie Jacobsen
Ovando, Mont.

Lot #3
Annie Jacobsen
Ovando, Mont.

Lab. Nos. 162845-6-7-8

NE 1/4
Chester & Mary Elizabeth Krutar
Ovando, Mont.

Lot 4
Klara H. Jacobsen

SE 1/4 NW 1/4
Klara H. Jacobsen

SE 1/4
Annie M. Fleming
Apex Hotel
429 West Park
Butte, Mont.

R/W Revised 25 May 60 LM

STATE OF MONTANA
STATE HIGHWAY COMMISSION
LAND REQUIRED FOR RIGHT OF WAY
POWELL COUNTY


SCALE 1"=400' MAP COMPLETED 25 Oct 55

FED ROAD DIST NO	STATE	FED AID PROJ NO	R/W NO.	SHEET NO	TOTAL SHEETS
8	MONT.	F-267(9)	1267-05	3	4

F-267(5) P.E. & R/W
F-267(9) Construction
F-267(11) Const.

FED. ROAD DIST. NO.	STATE	FED. AID PROJ. NO.	FISCAL YEAR	SHEET NO.	TOTAL SHEETS
1	MONT.	F-267(9)	1267-05	4	4

F-267(5) P.E. & RW
F-267(9) Construction

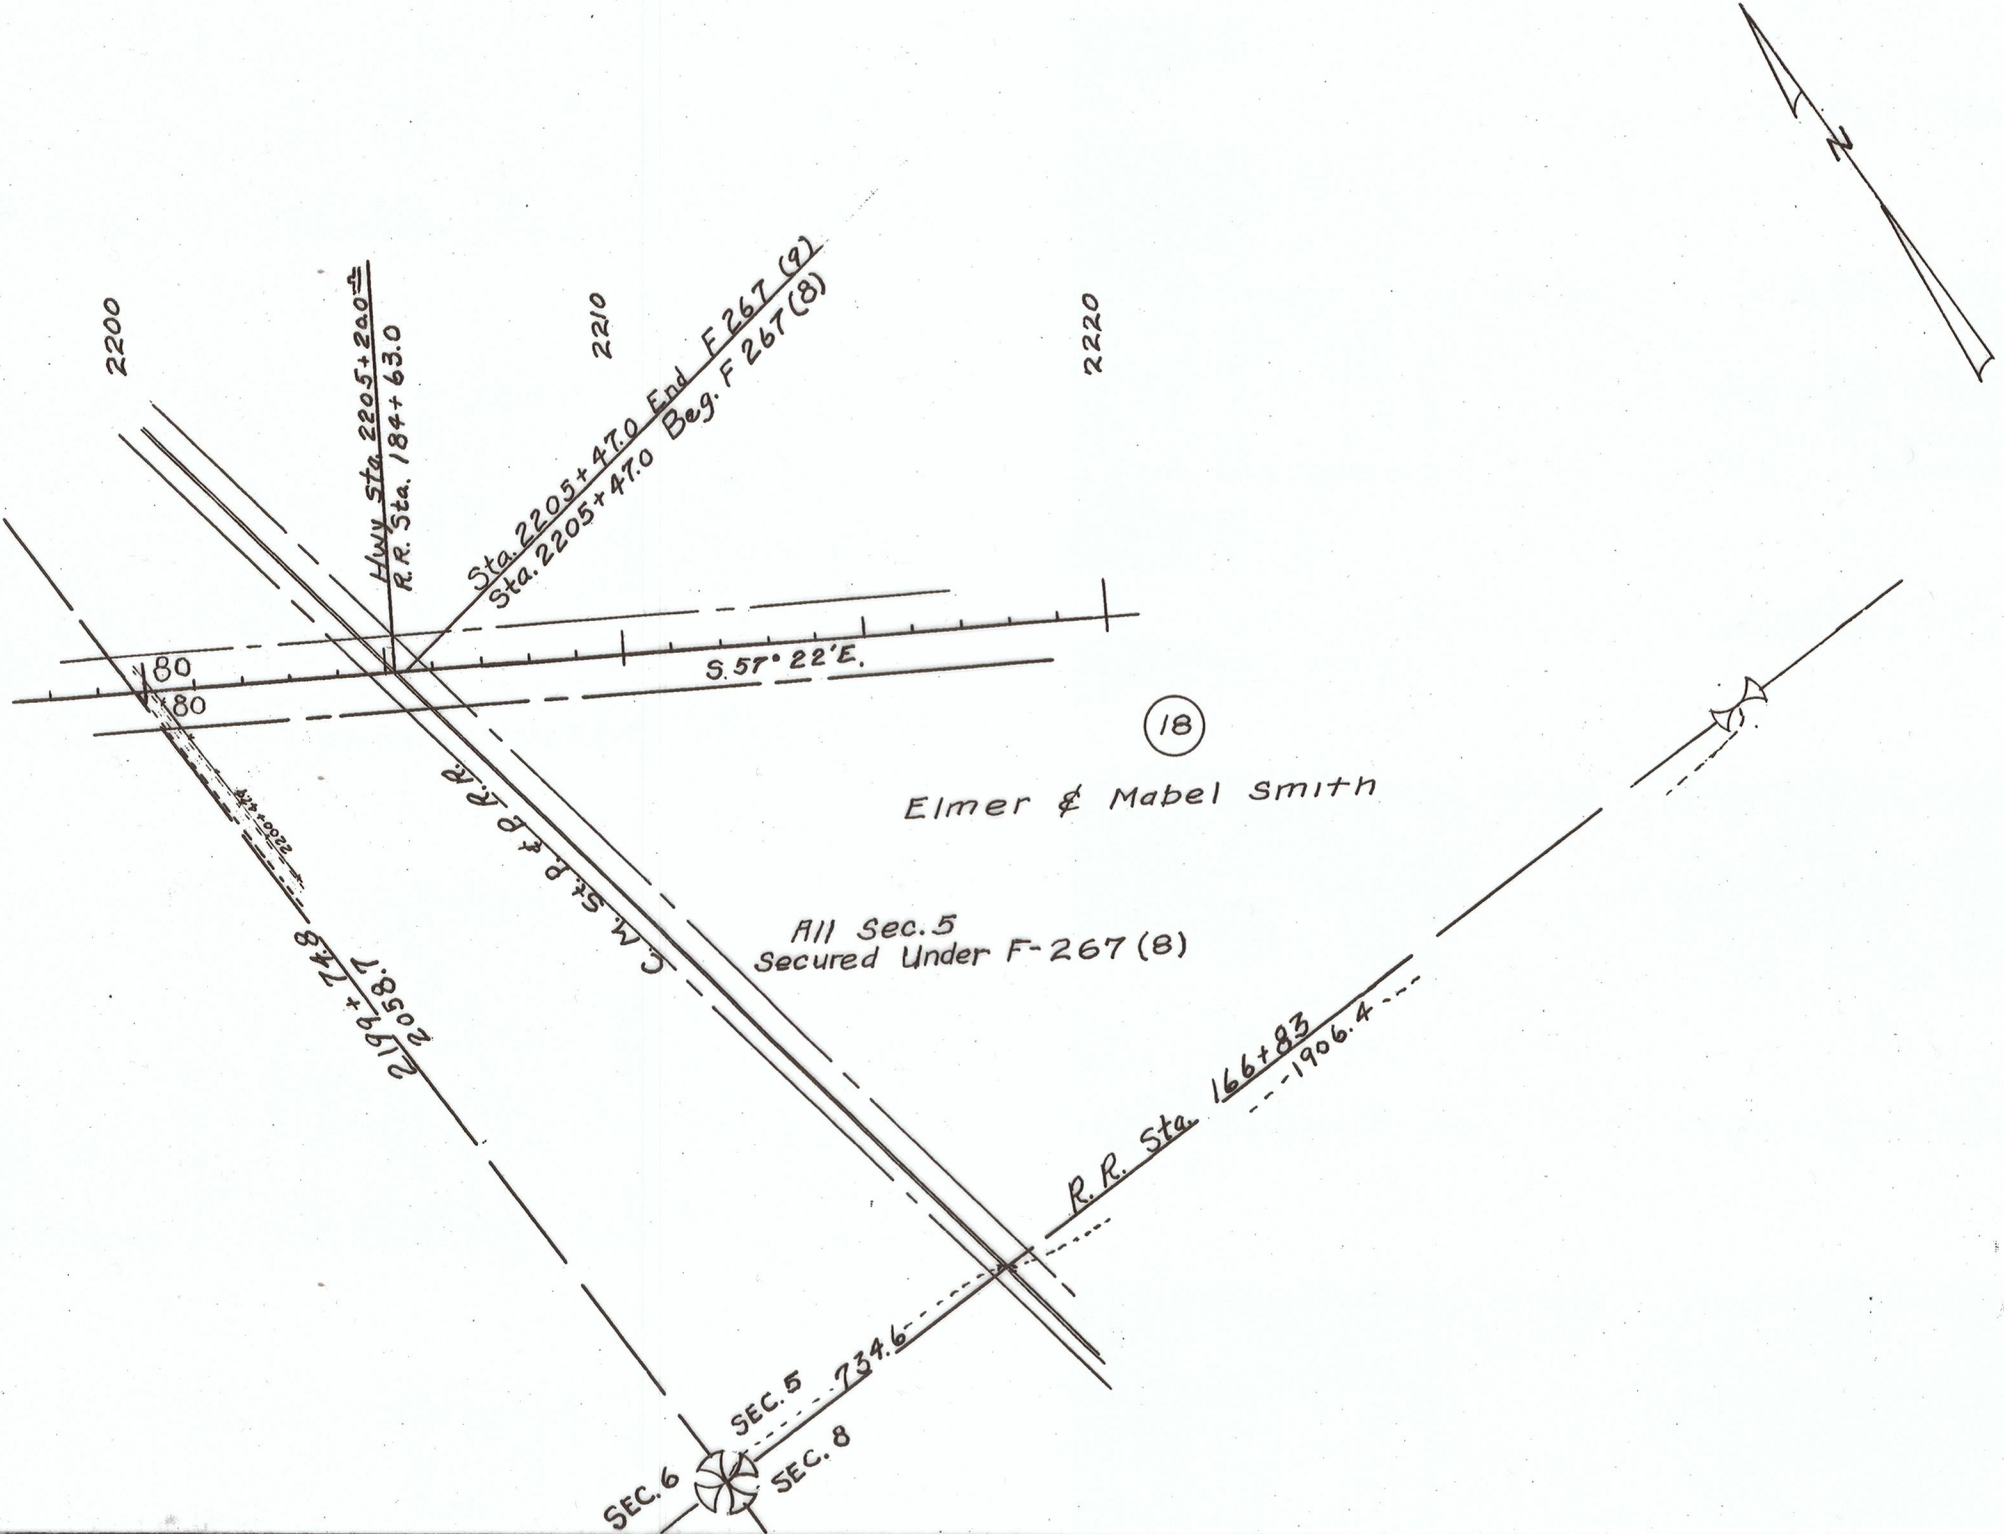

STATE OF MONTANA
STATE HIGHWAY COMMISSION
PLAT SHOWING LAND
REQUIRED FOR RIGHT OF WAY
POWELL COUNTY

SCALE 1"= 400' MAP COMPLETED 14 Nov. 55
DESCRIPTIONS WRITTEN BY _____ DATE _____
DESCRIPTIONS CHECKED BY _____ DATE _____
APPROVED BY _____ PLANS DEPT.
APPROVED BY _____ R/W ENGINEER